






DWG. NAME DATE ISSUED

DWG No.

D A2-01

593 ALBANY HIGHWAY VICTORIA PARK

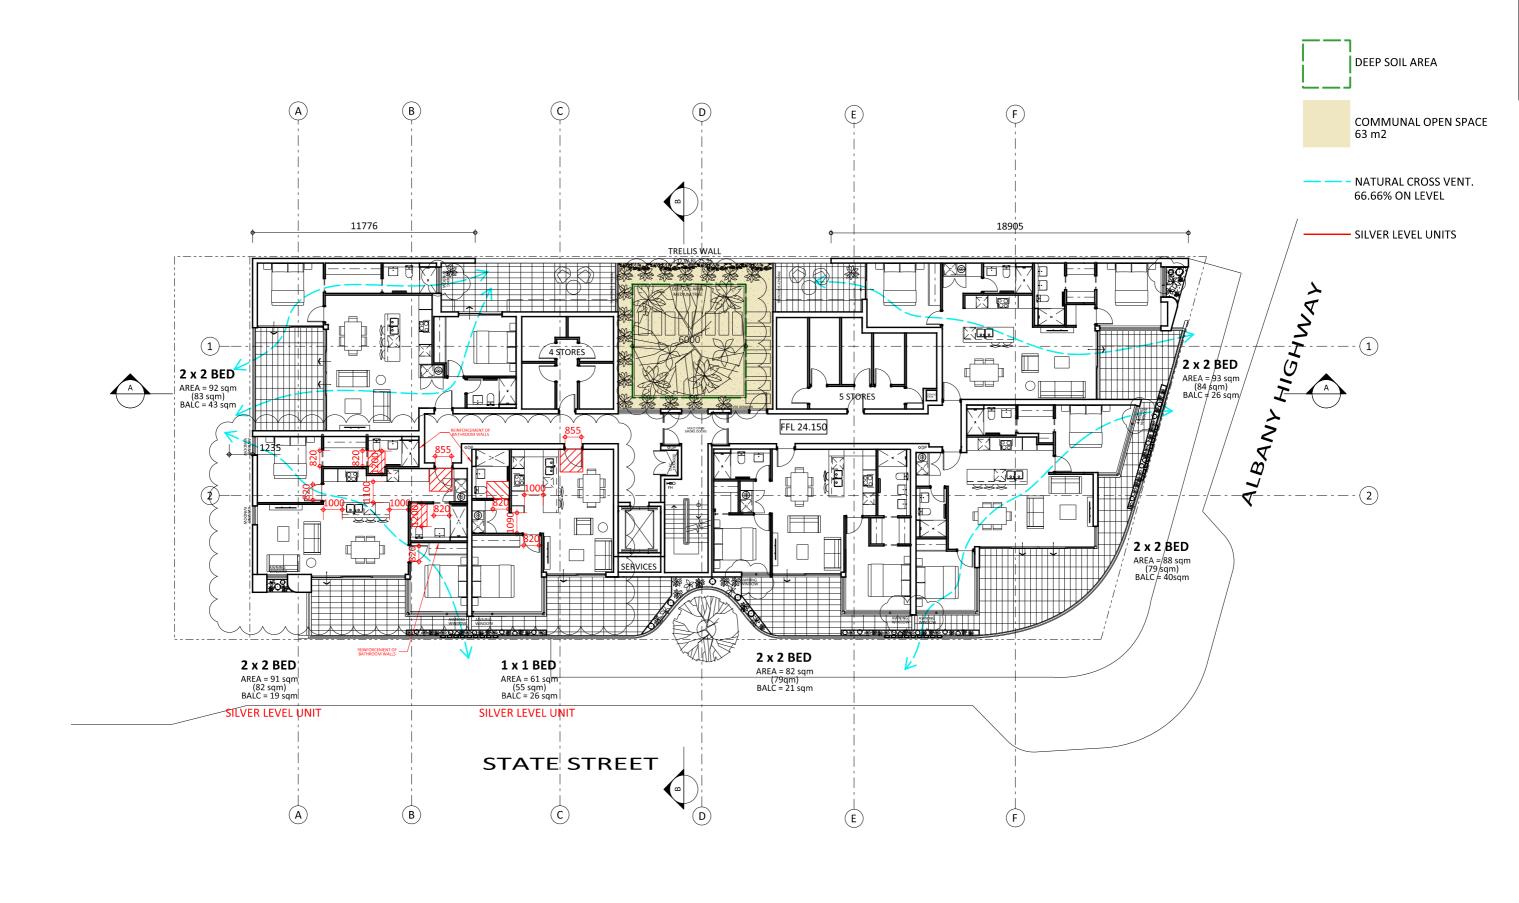

MULTI-RESIDENTIAL DEVELOPMENT

ARCHITECTS

COPYRIGHT

THIS DRAWING IS COPYRIGHT © AND REMAINS THE PROPERTY OF HILLAM ARCHITECTS. IT MUST NOT BE RETAINED, COPIED OR USED WITHOUT THE AUTHORITY OF HILLAM ARCHITECTS



DATE ISSUED


DWG. NAME

DWG No.

REV

D

11.10.19 LEVEL 1 FLOOR PLAN

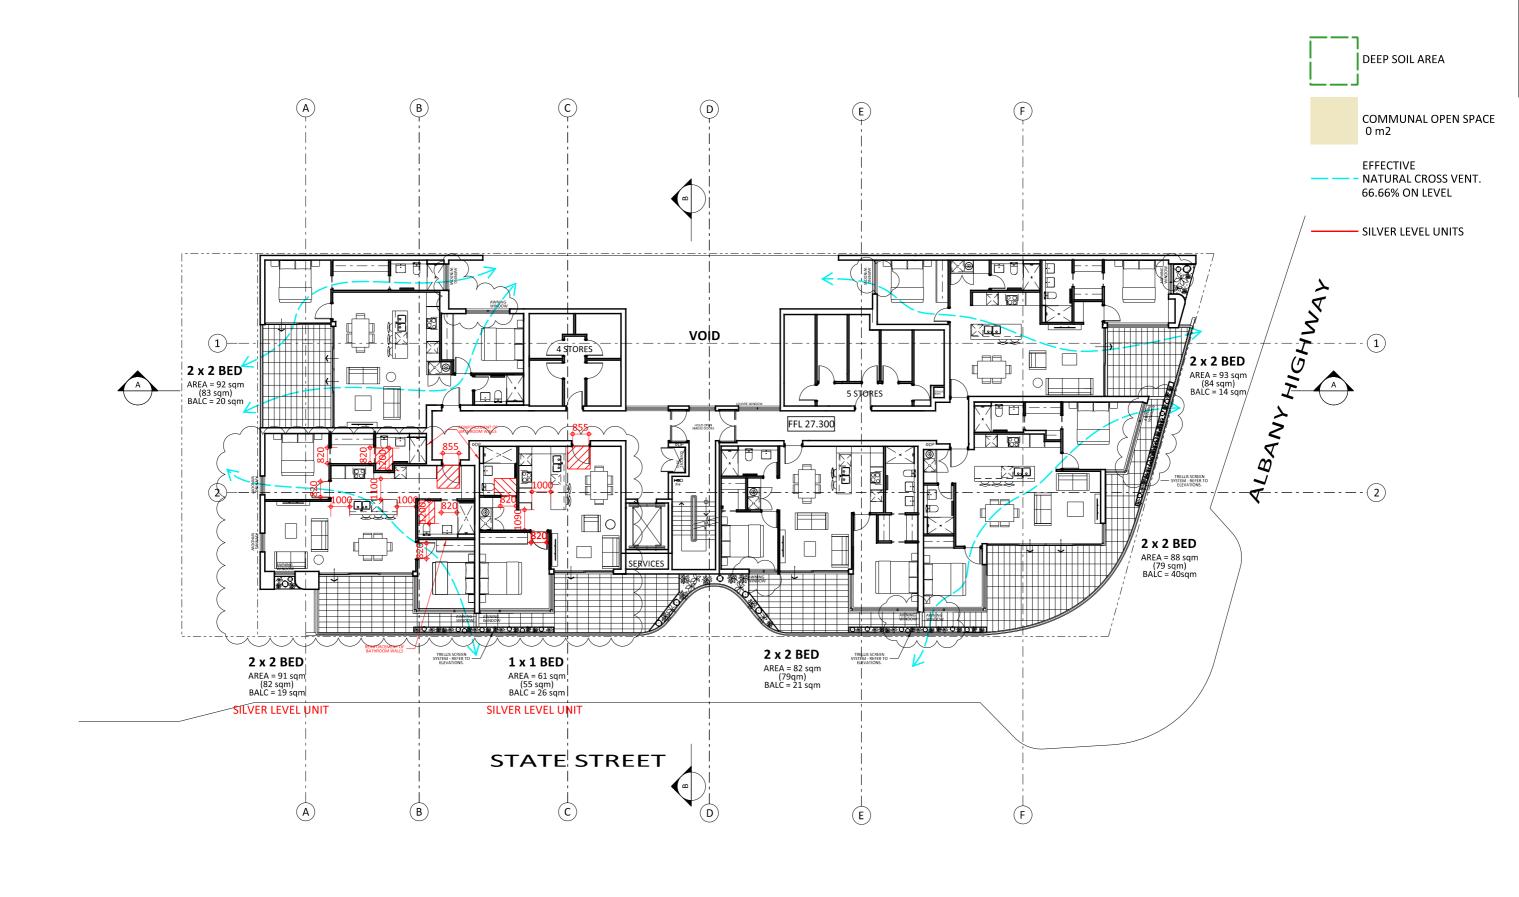

MULTI-RESIDENTIAL DEVELOPMENT 593 ALBANY HIGHWAY VICTORIA PARK



COPYRIGHT

THIS DRAWING IS COPYRIGHT © AND REMAINS THE PROPERTY OF HILLAM ARCHITECTS. IT MUST NOT BE RETAINED, COPIED OR USED WITHOUT THE AUTHORITY OF HILLAM ARCHITECTS




DATE ISSUED DWG. NAME

DWG No.

D A2-03

11.10.19 LEVEL 2 FLOOR PLAN

REV

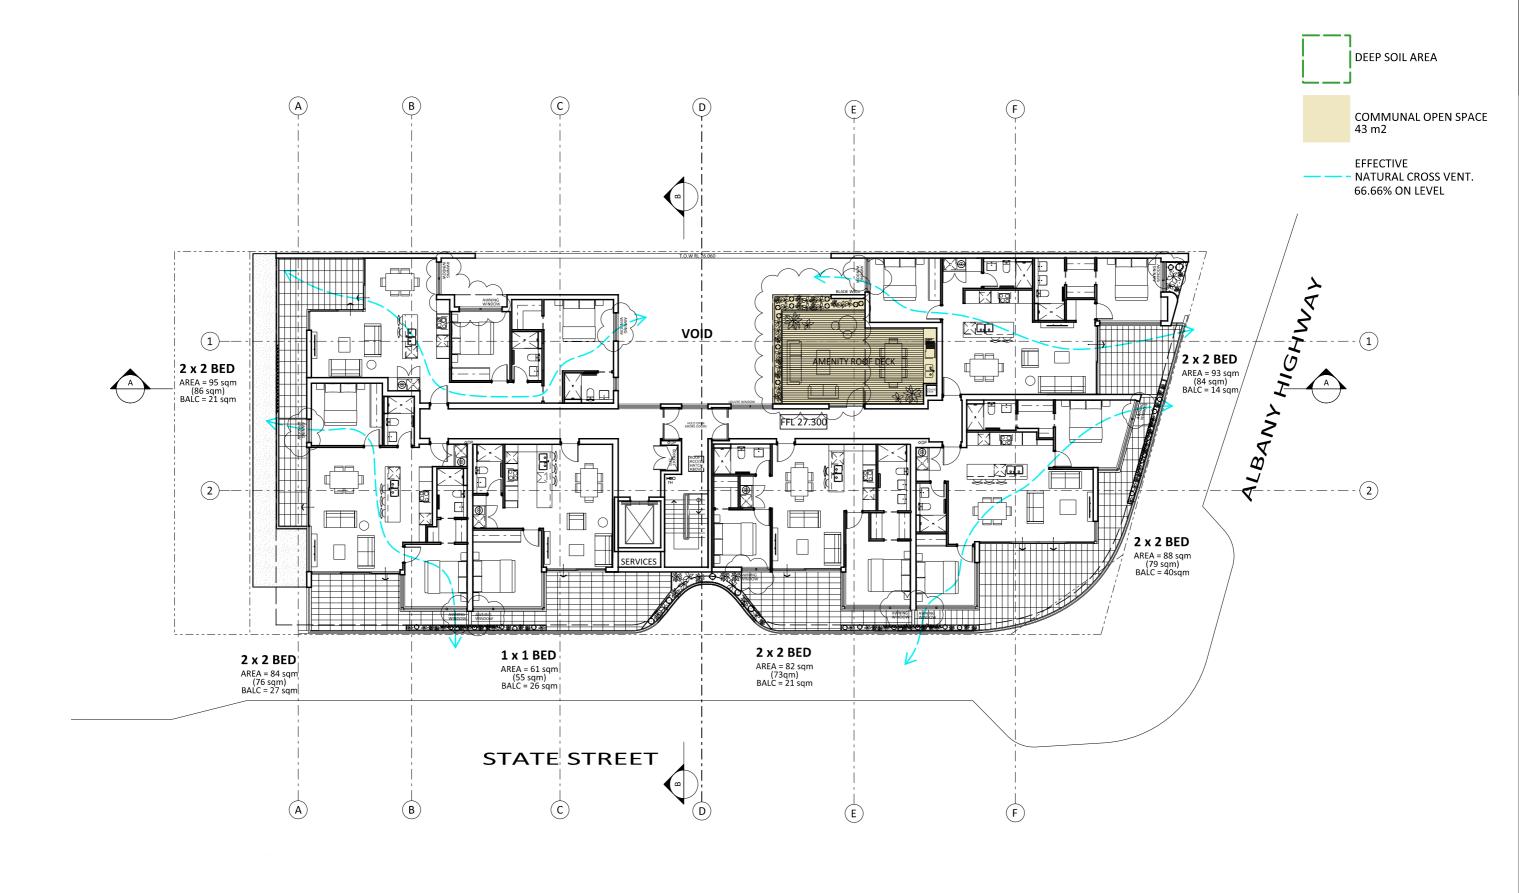

MULTI-RESIDENTIAL DEVELOPMENT 593 ALBANY HIGHWAY VICTORIA PARK



COPYRIGHT

THIS DRAWING IS COPYRIGHT © AND REMAINS THE PROPERTY OF HILLAM ARCHITECTS. IT MUST NOT BE RETAINED, COPIED OR USED WITHOUT THE AUTHORITY OF HILLAM ARCHITECTS




DATE ISSUED DWG. NAME

DWG No.

REV

D

A2-04

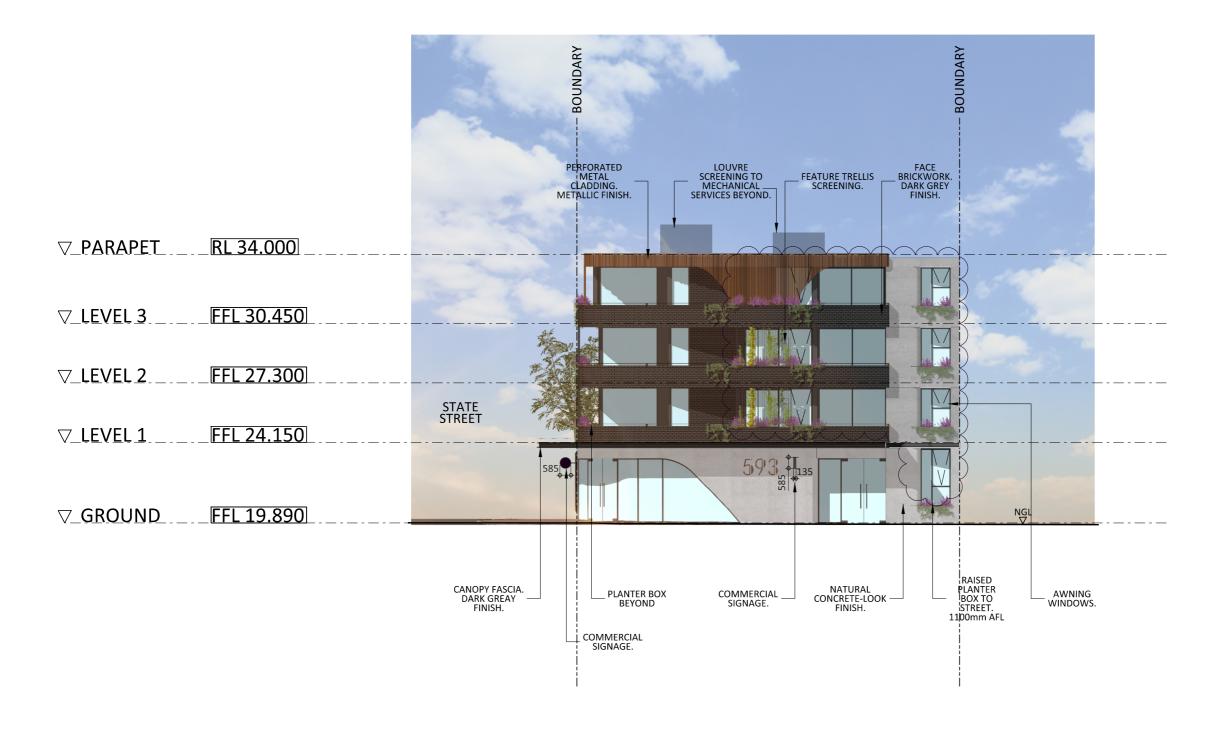




SCALE

1:200 @ A3

COPYRIGHT

D


MULTI-RESIDENTIAL DEVELOPMENT

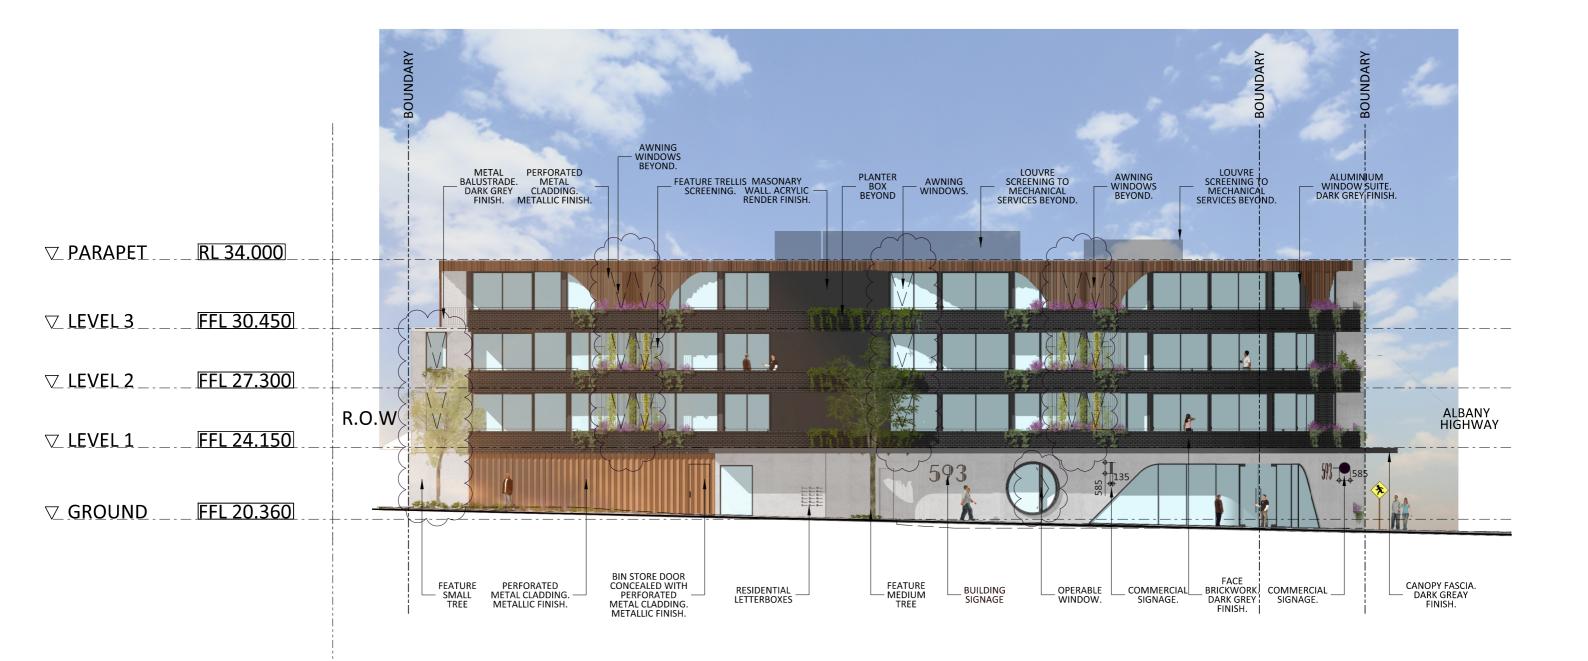


COPYRIGHT

THIS DRAWING IS COPYRIGHT © AND REMAINS THE PROPERTY OF HILLAM ARCHITECTS. IT MUST NOT BE RETAINED, COPIED OR USED WITHOUT THE AUTHORITY OF HILLAM ARCHITECTS

MULTI-RESIDENTIAL DEVELOPMENT

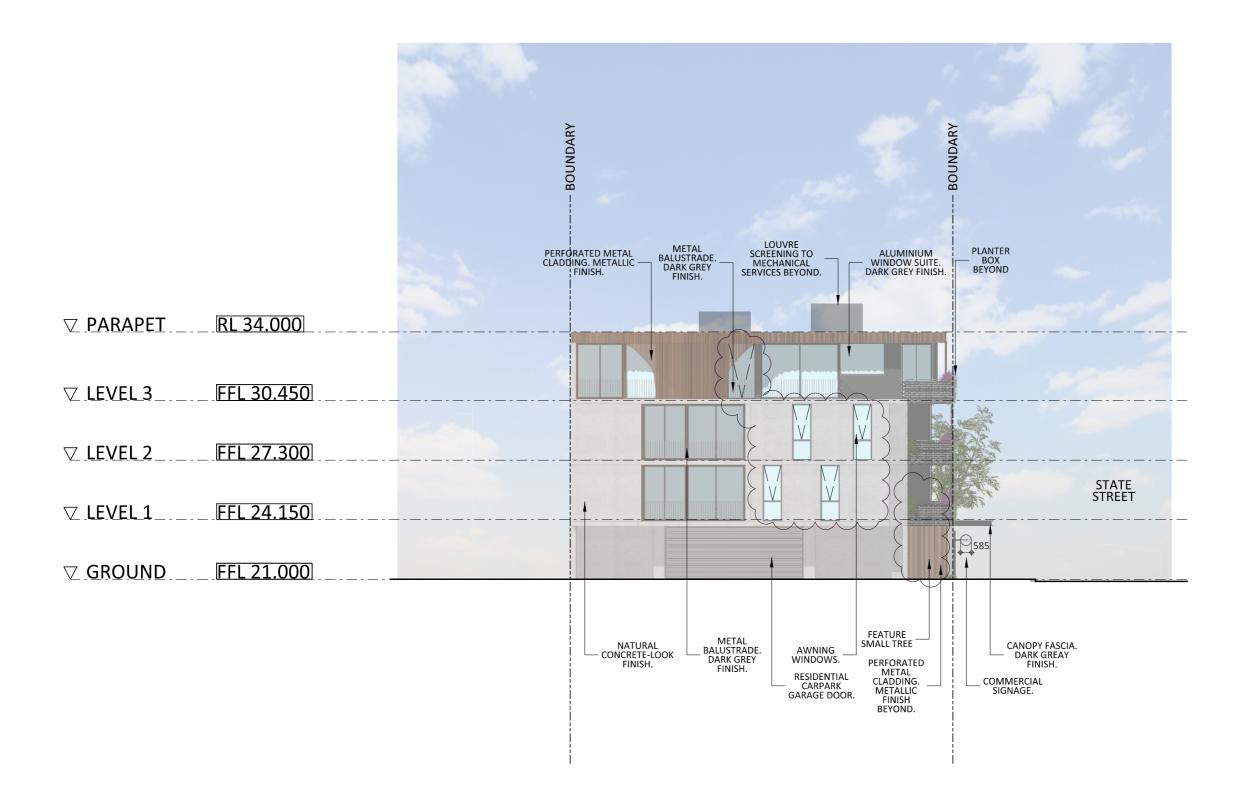

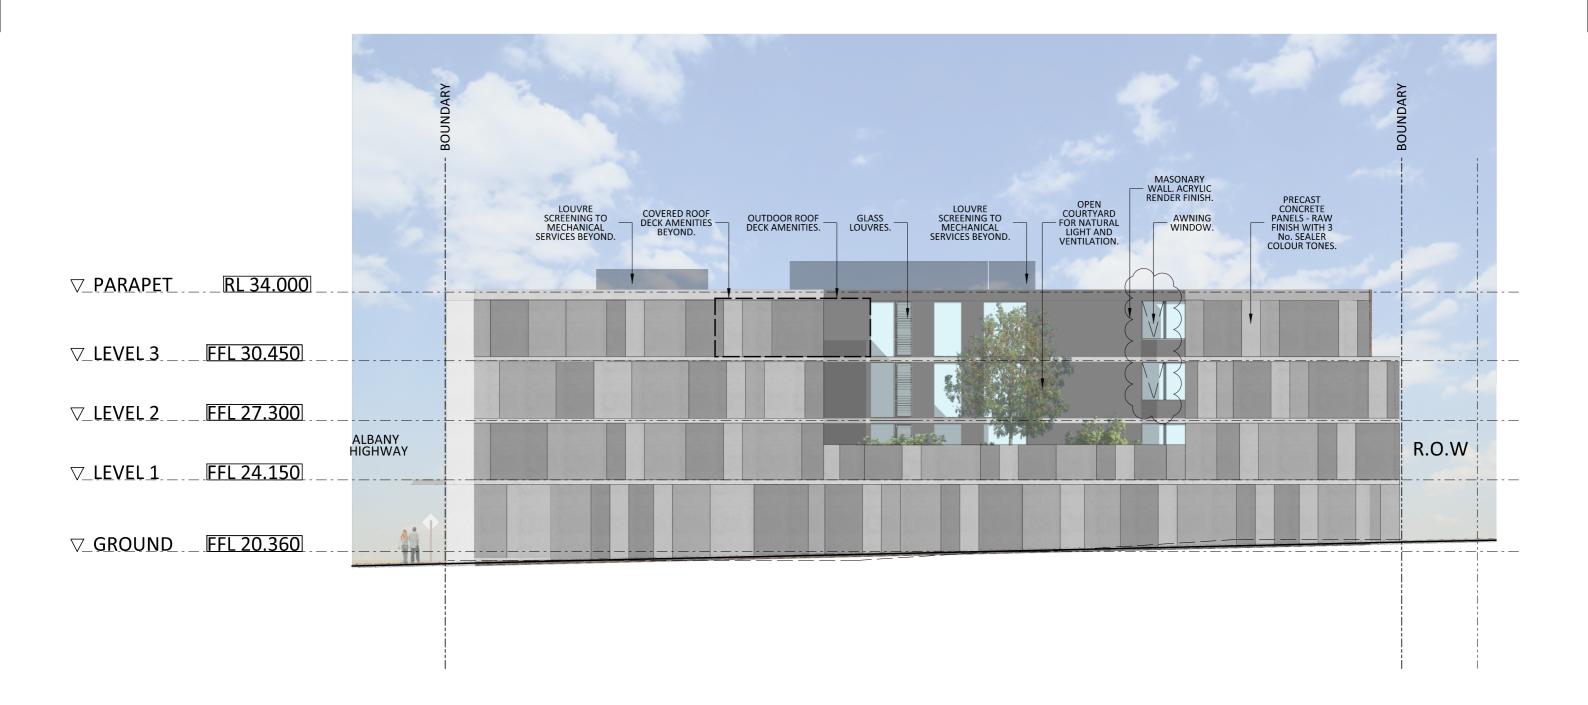

MULTI-RESIDENTIAL DEVELOPMENT