


134b Bishopsgate Street, Carlisle

2 Bed 2 Bath 1 Car

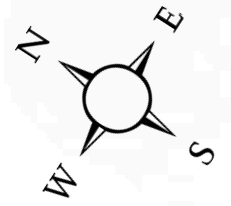


- LEGEND**
- 1. Driveway
 - 2. Carport
 - 3. Porch
 - 4. Alfresco
 - 5. Clothes Line
 - 6. Shed
 - 7. Deck

Internal : 112m²



FLOOR PLAN

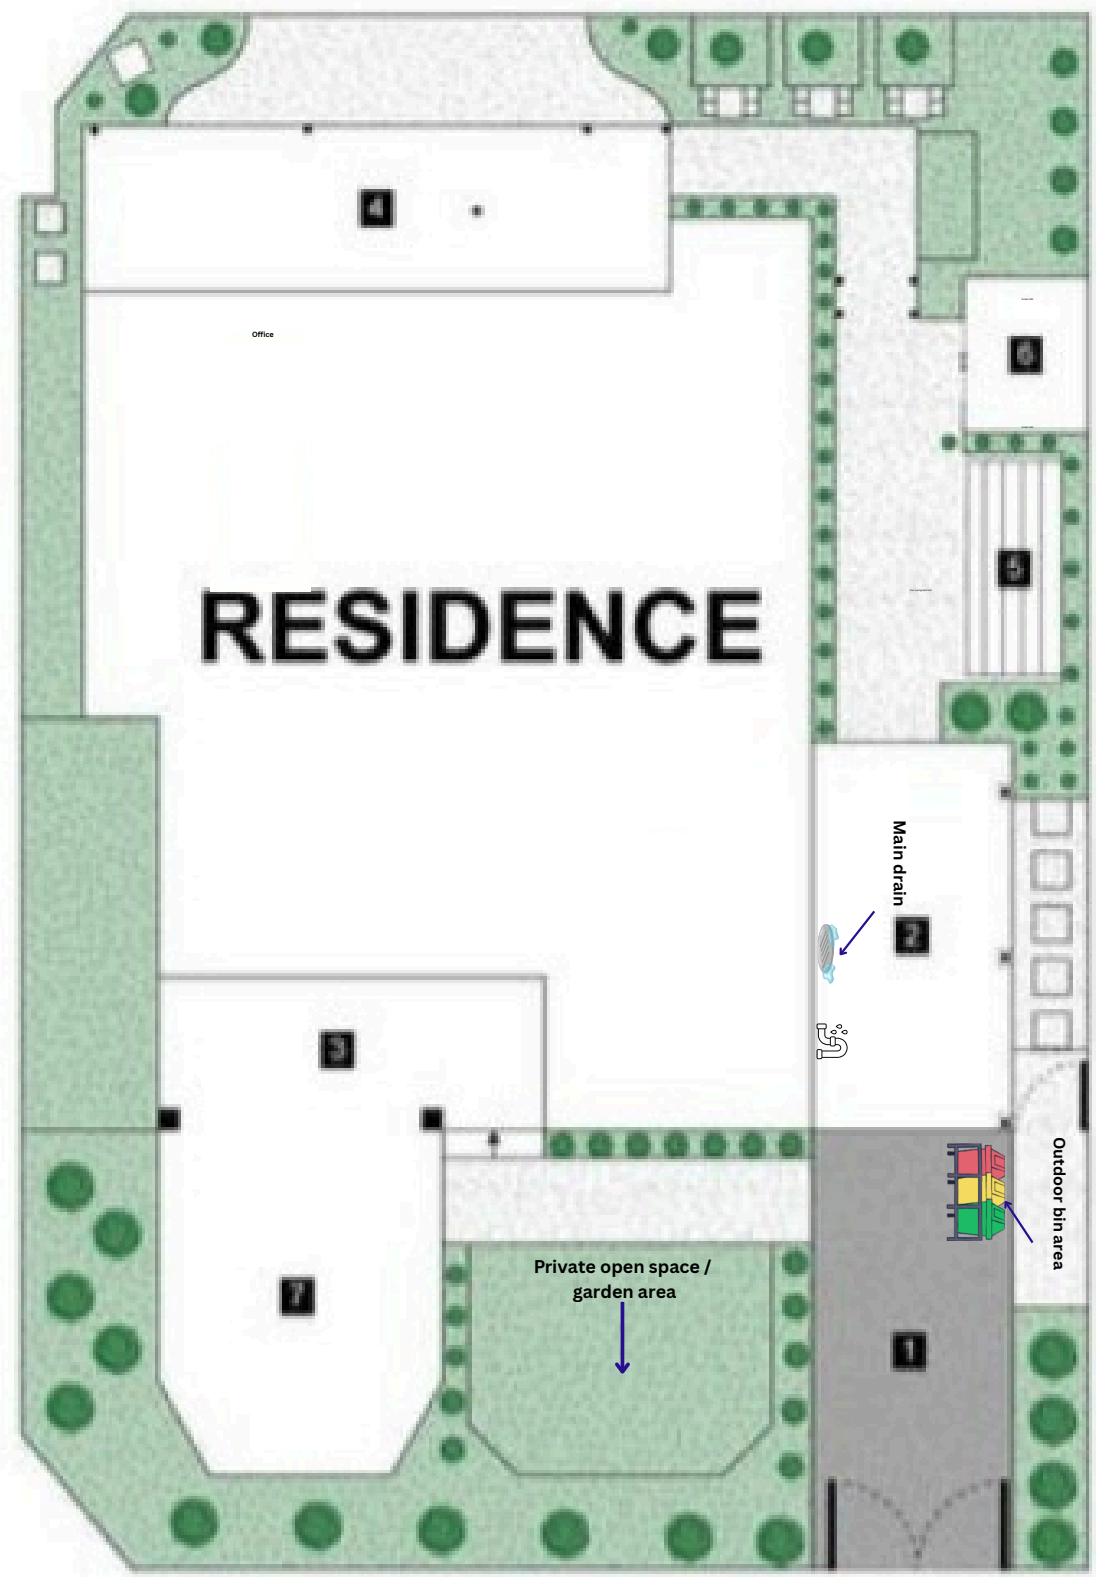

SITE PLAN

Scale 1:100