

Bethel Independence Presbyterian Church

Design Approval
NOT FOR CONSTRUCTION

7 Milford Street
East Victoria Park WA 6101



Sheet Number	Sheet Name	Current Revision	Rev. Description	Rev. Date
DA-00	COVER SHEET	C	DA APPLICATION RFI RESPONSE	04/06/2026
DA-01	LOCALITY PLAN	B	ISSUE FOR DESIGN APPROVAL	12/05/2026
DA-02	PROPOSED SITE PLAN	C	DA APPLICATION RFI RESPONSE	04/06/2026
DA-03	DEMOLITION PLAN - GROUND FLOOR	B	ISSUE FOR DESIGN APPROVAL	12/05/2026
DA-04	PROPOSED GROUND FLOOR	C	DA APPLICATION RFI RESPONSE	04/06/2026
DA-05	PROPOSED LEVEL 1	B	ISSUE FOR DESIGN APPROVAL	12/05/2026
DA-06	PROPOSED ROOF	B	ISSUE FOR DESIGN APPROVAL	12/05/2026
DA-07	PROPOSED ELEVATIONS	B	ISSUE FOR DESIGN APPROVAL	12/05/2026
DA-08	PROPOSED ELEVATIONS	B	ISSUE FOR DESIGN APPROVAL	12/05/2026

COVER SHEET

DATE
04/06/26


DRAWING NUMBER.
DA-00

REV.
C

SCALE
@ A3


Bethel Independence Presbyterian Church

7 Milford Street
East Victoria Park WA 6101

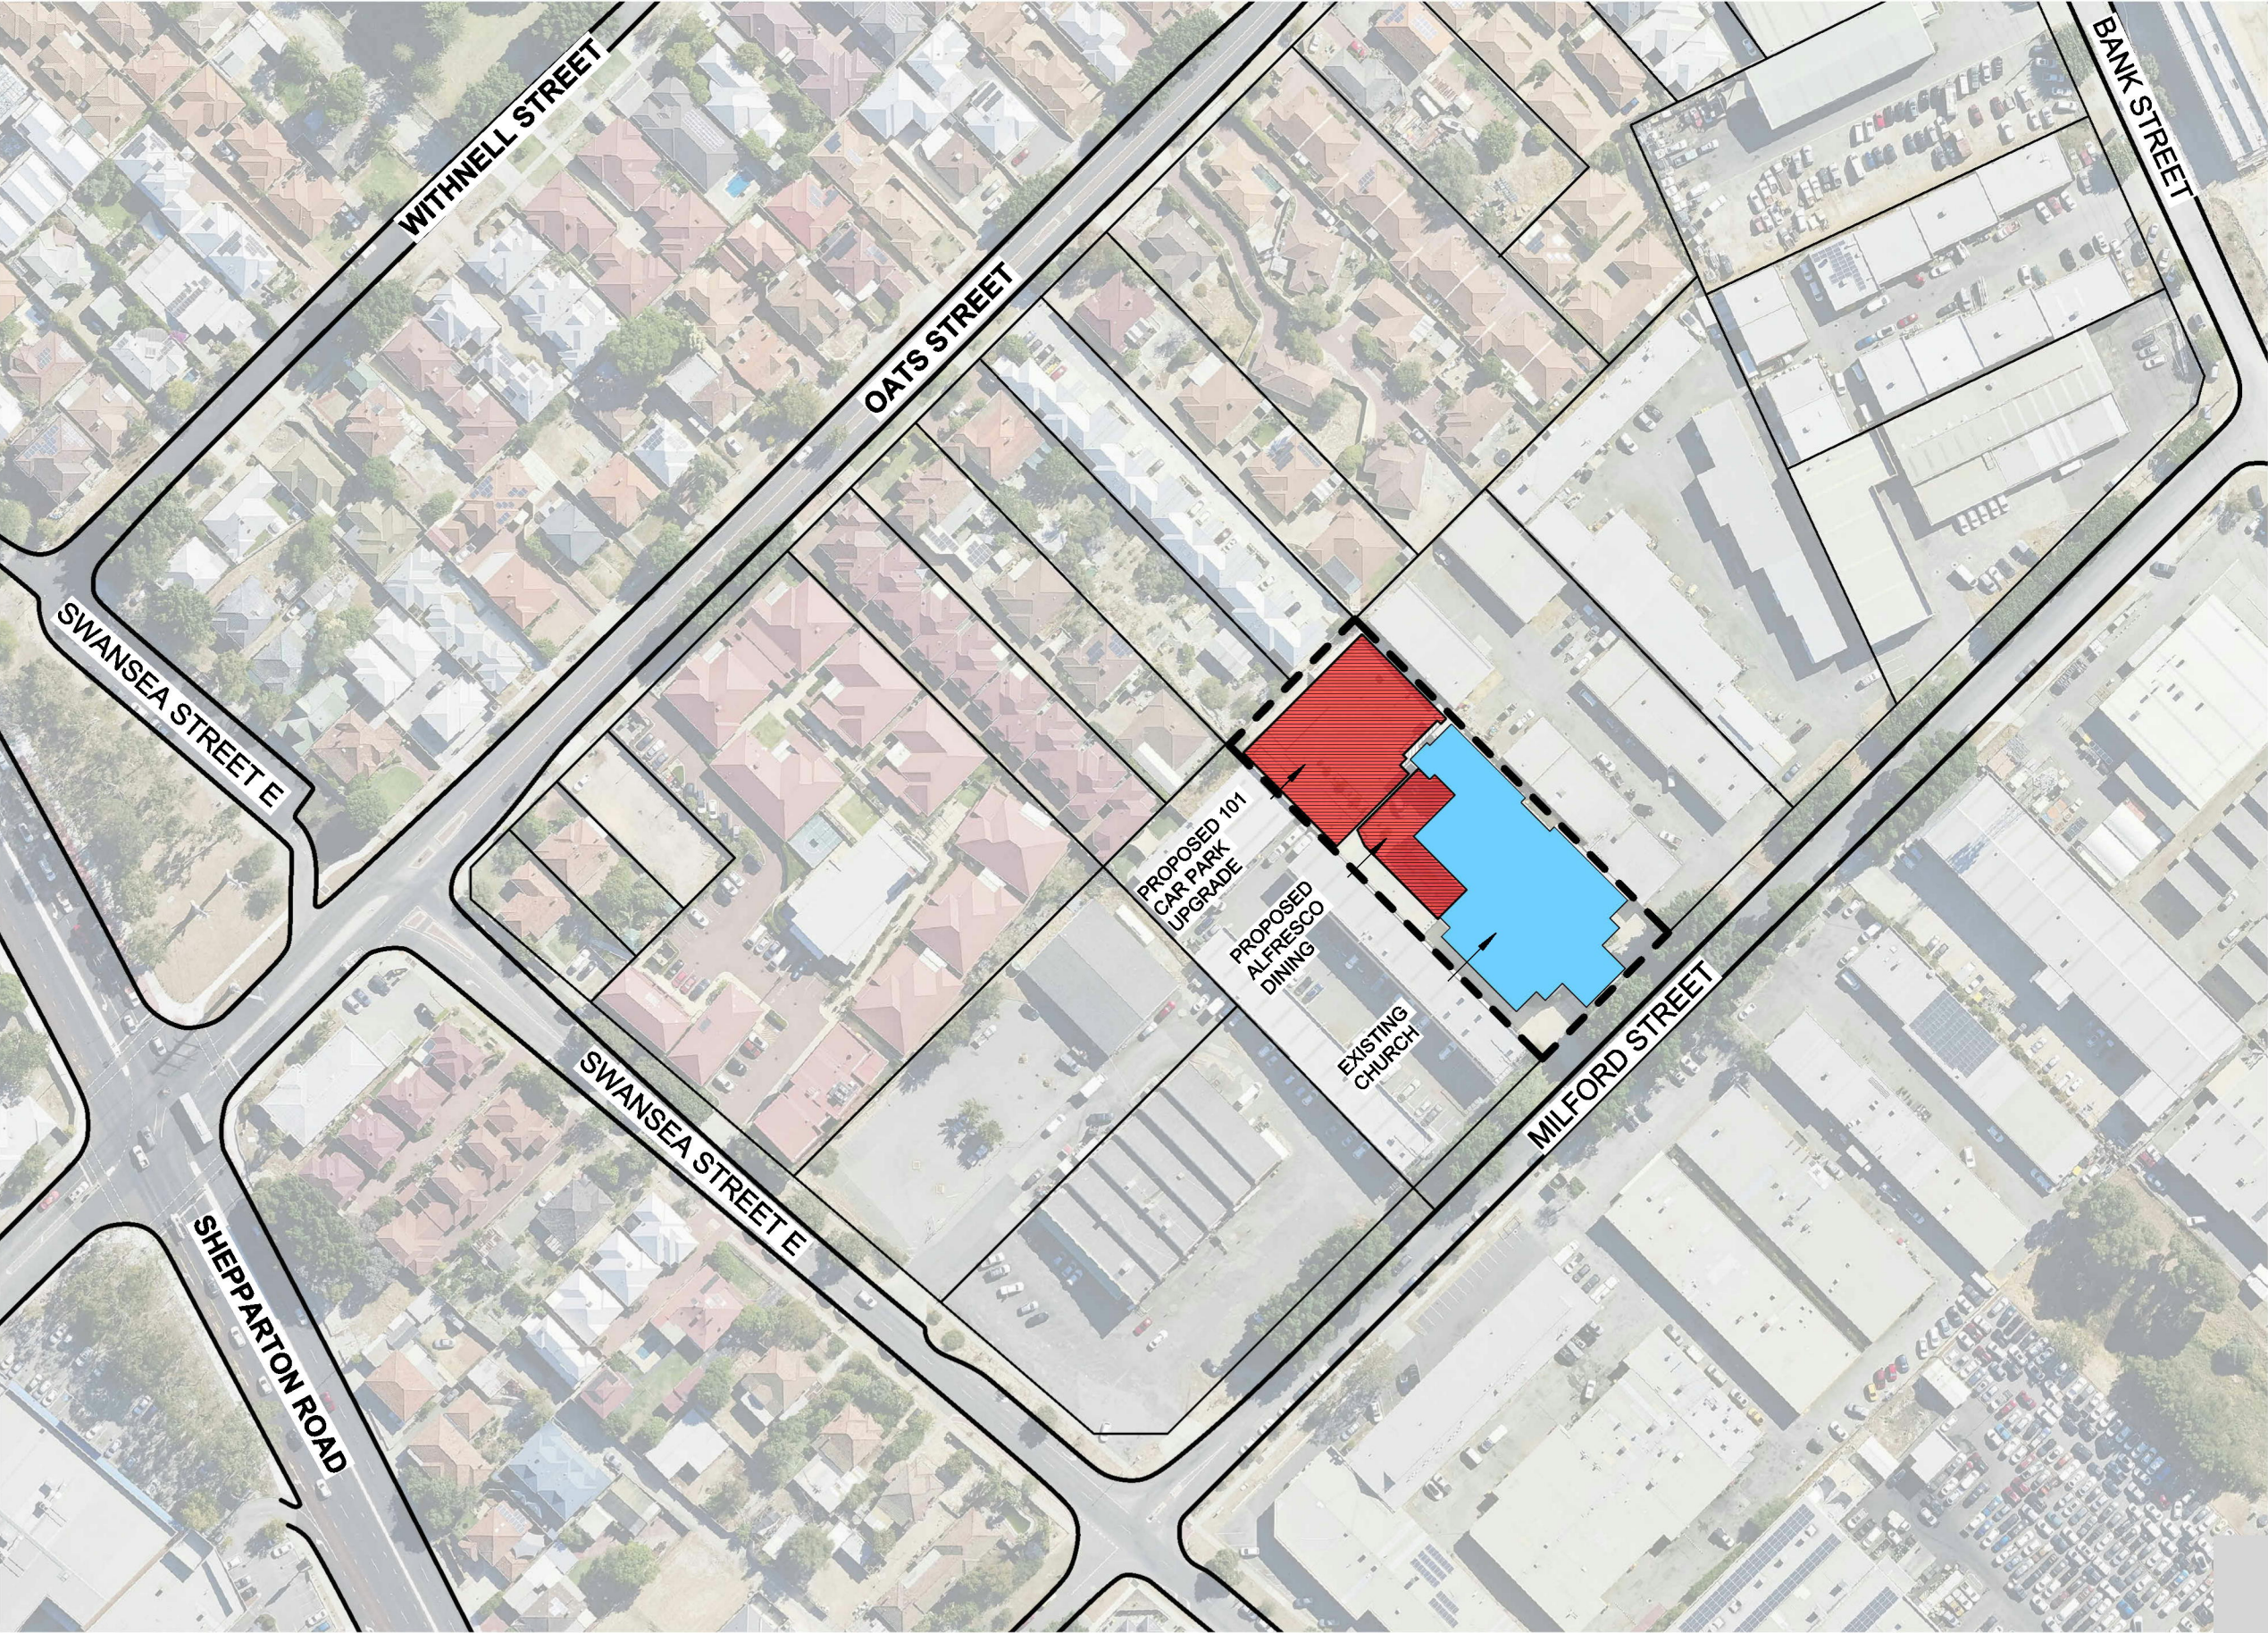

Design Approval

NOT FOR CONSTRUCTION


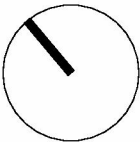


LOCALITY PLAN

DATE	DRAWING NUMBER.	REV.	SCALE
12/05/26	DA-01	B	1 : 1500 @ A3

Bethel Independence Presbyterian Church

7 Milford Street
East Victoria Park WA 6101

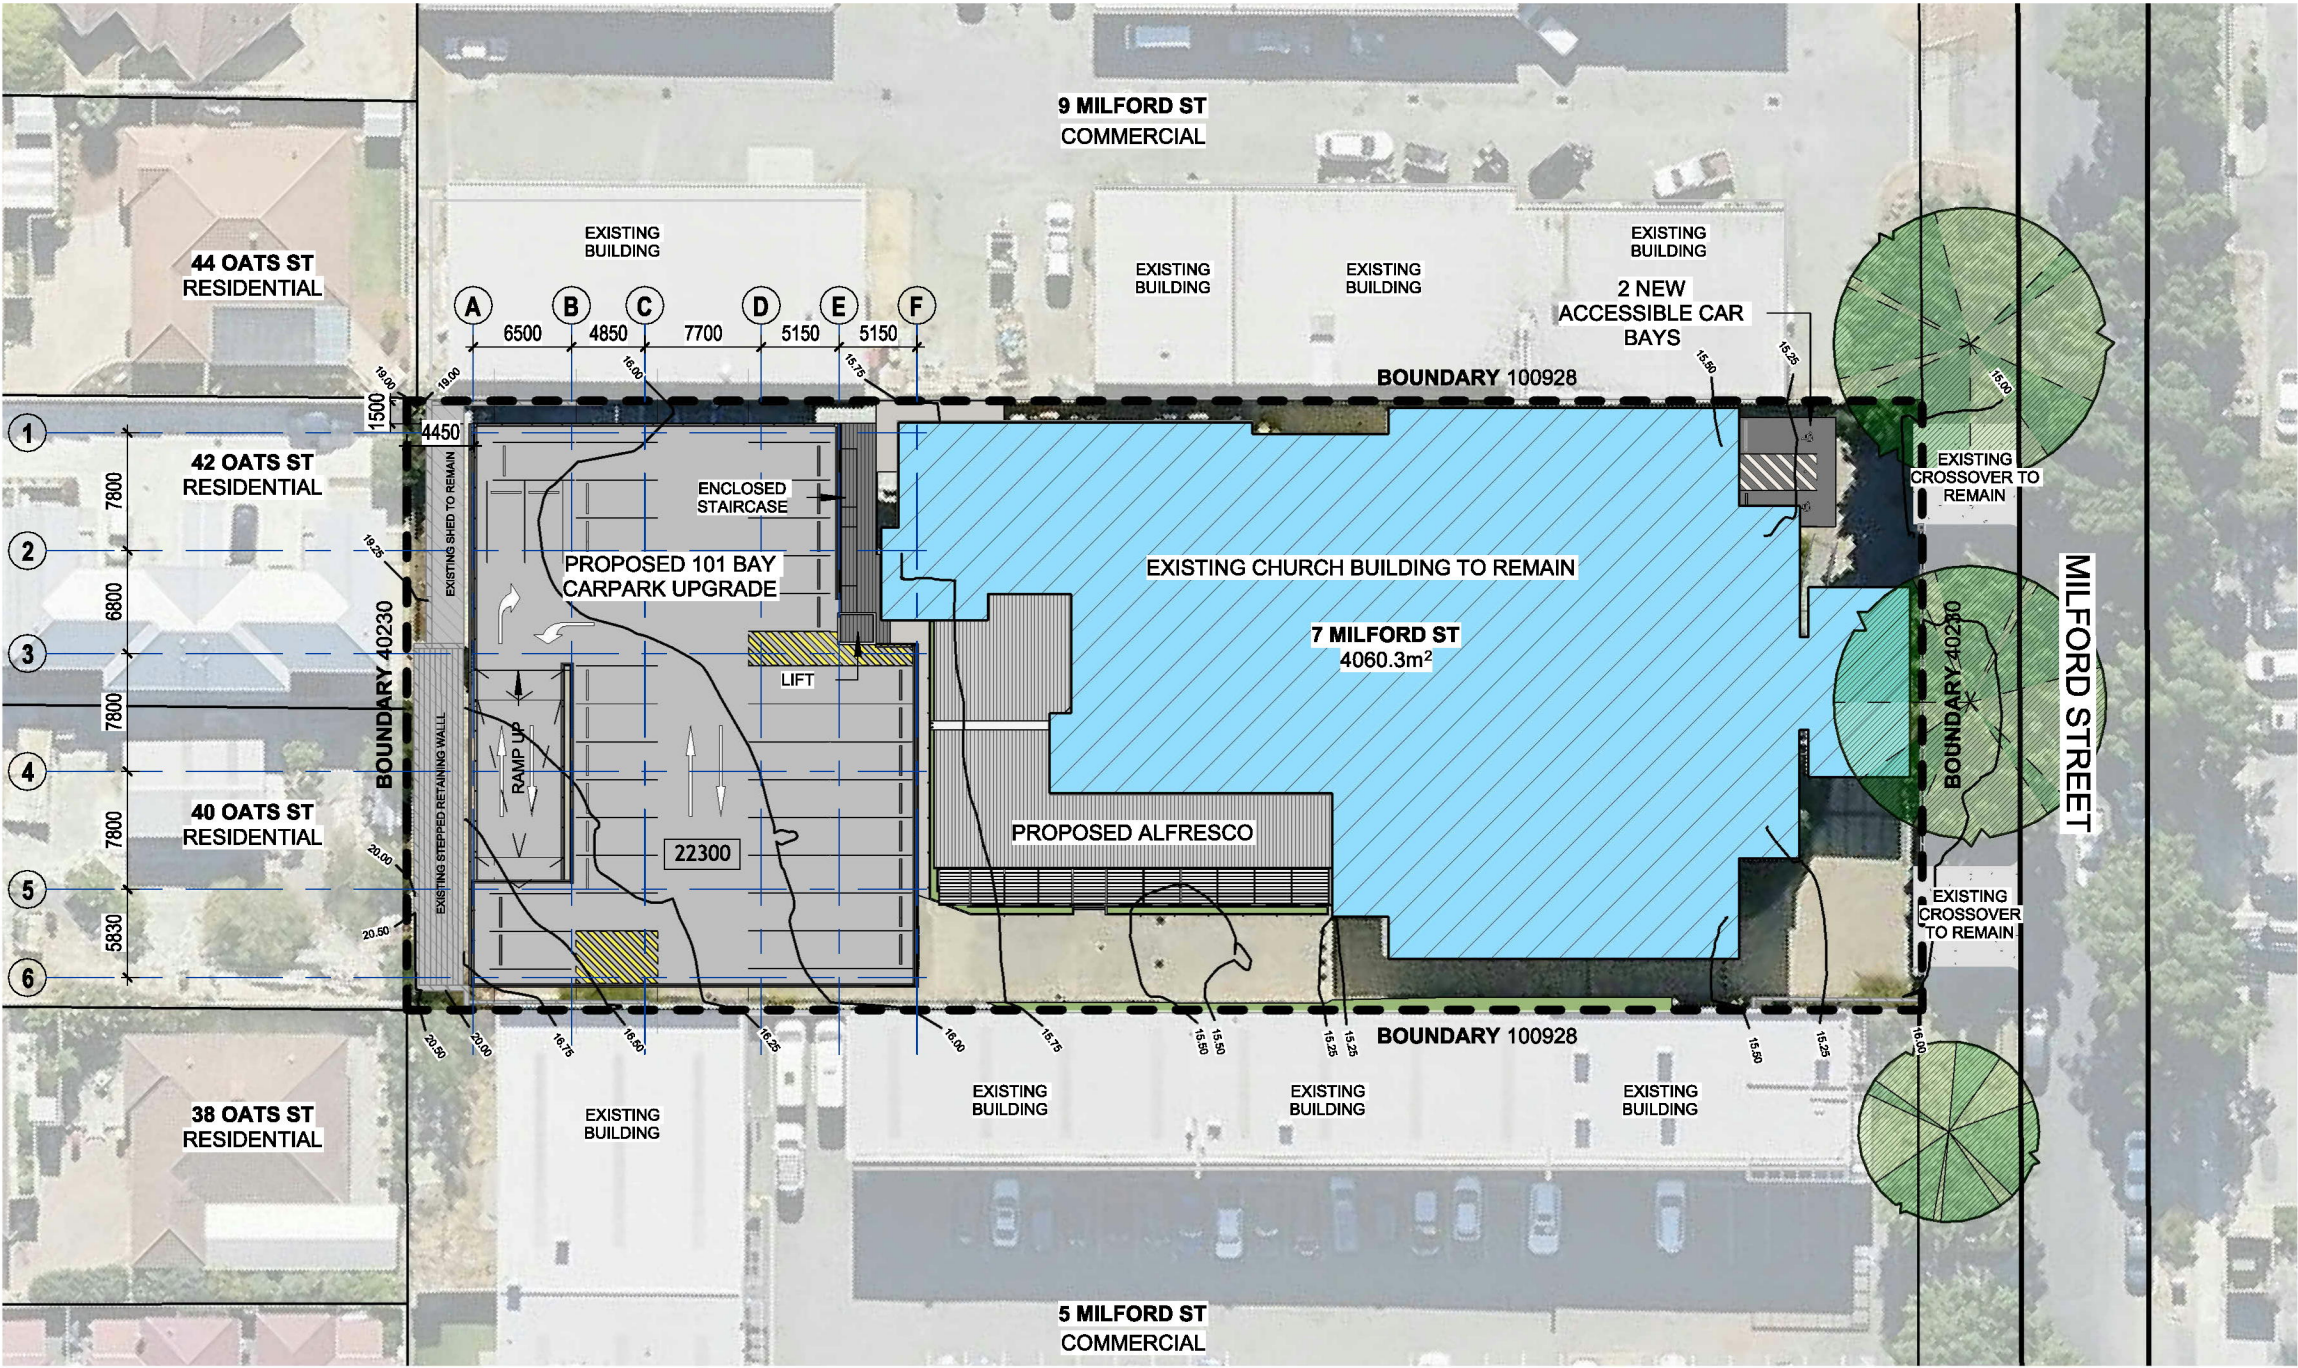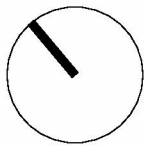




PROPOSED SITE PLAN

DATE 04/06/26
DRAWING NUMBER DA-02
REV. C
SCALE 1 : 500 @ A3

Bethel Independence Presbyterian Church

7 Milford Street
East Victoria Park WA 6101

 

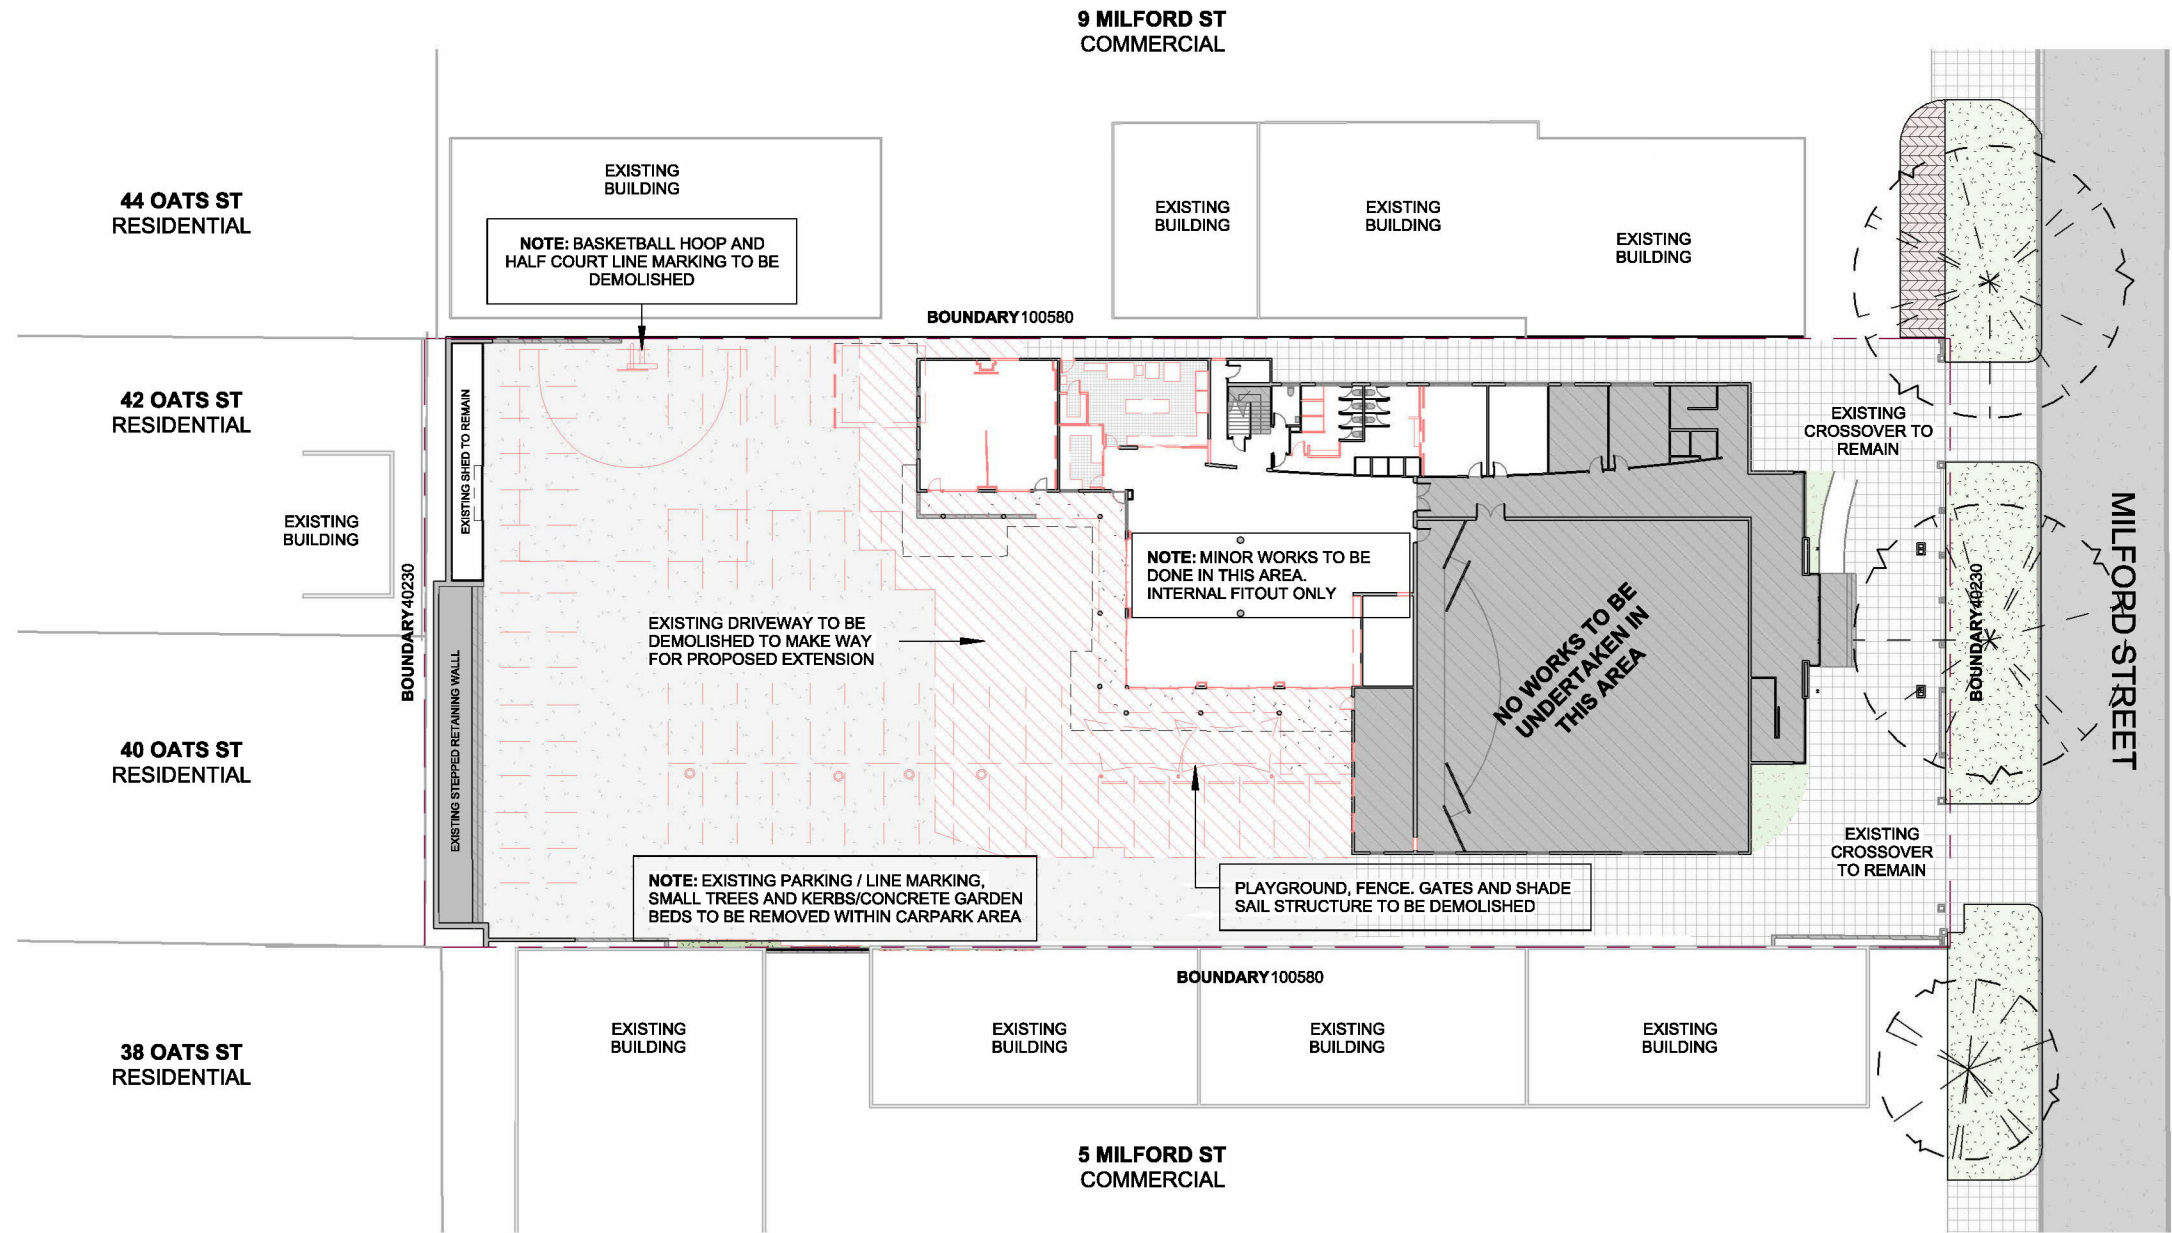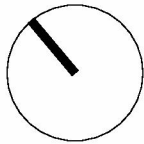




DEMOLITION PLAN - GROUND FLOOR

DATE 12/05/26
DRAWING NUMBER. DA-03
REV. B
SCALE 1 : 500 @ A3

Bethel Independence Presbyterian Church

7 Milford Street
East Victoria Park WA 6101

 


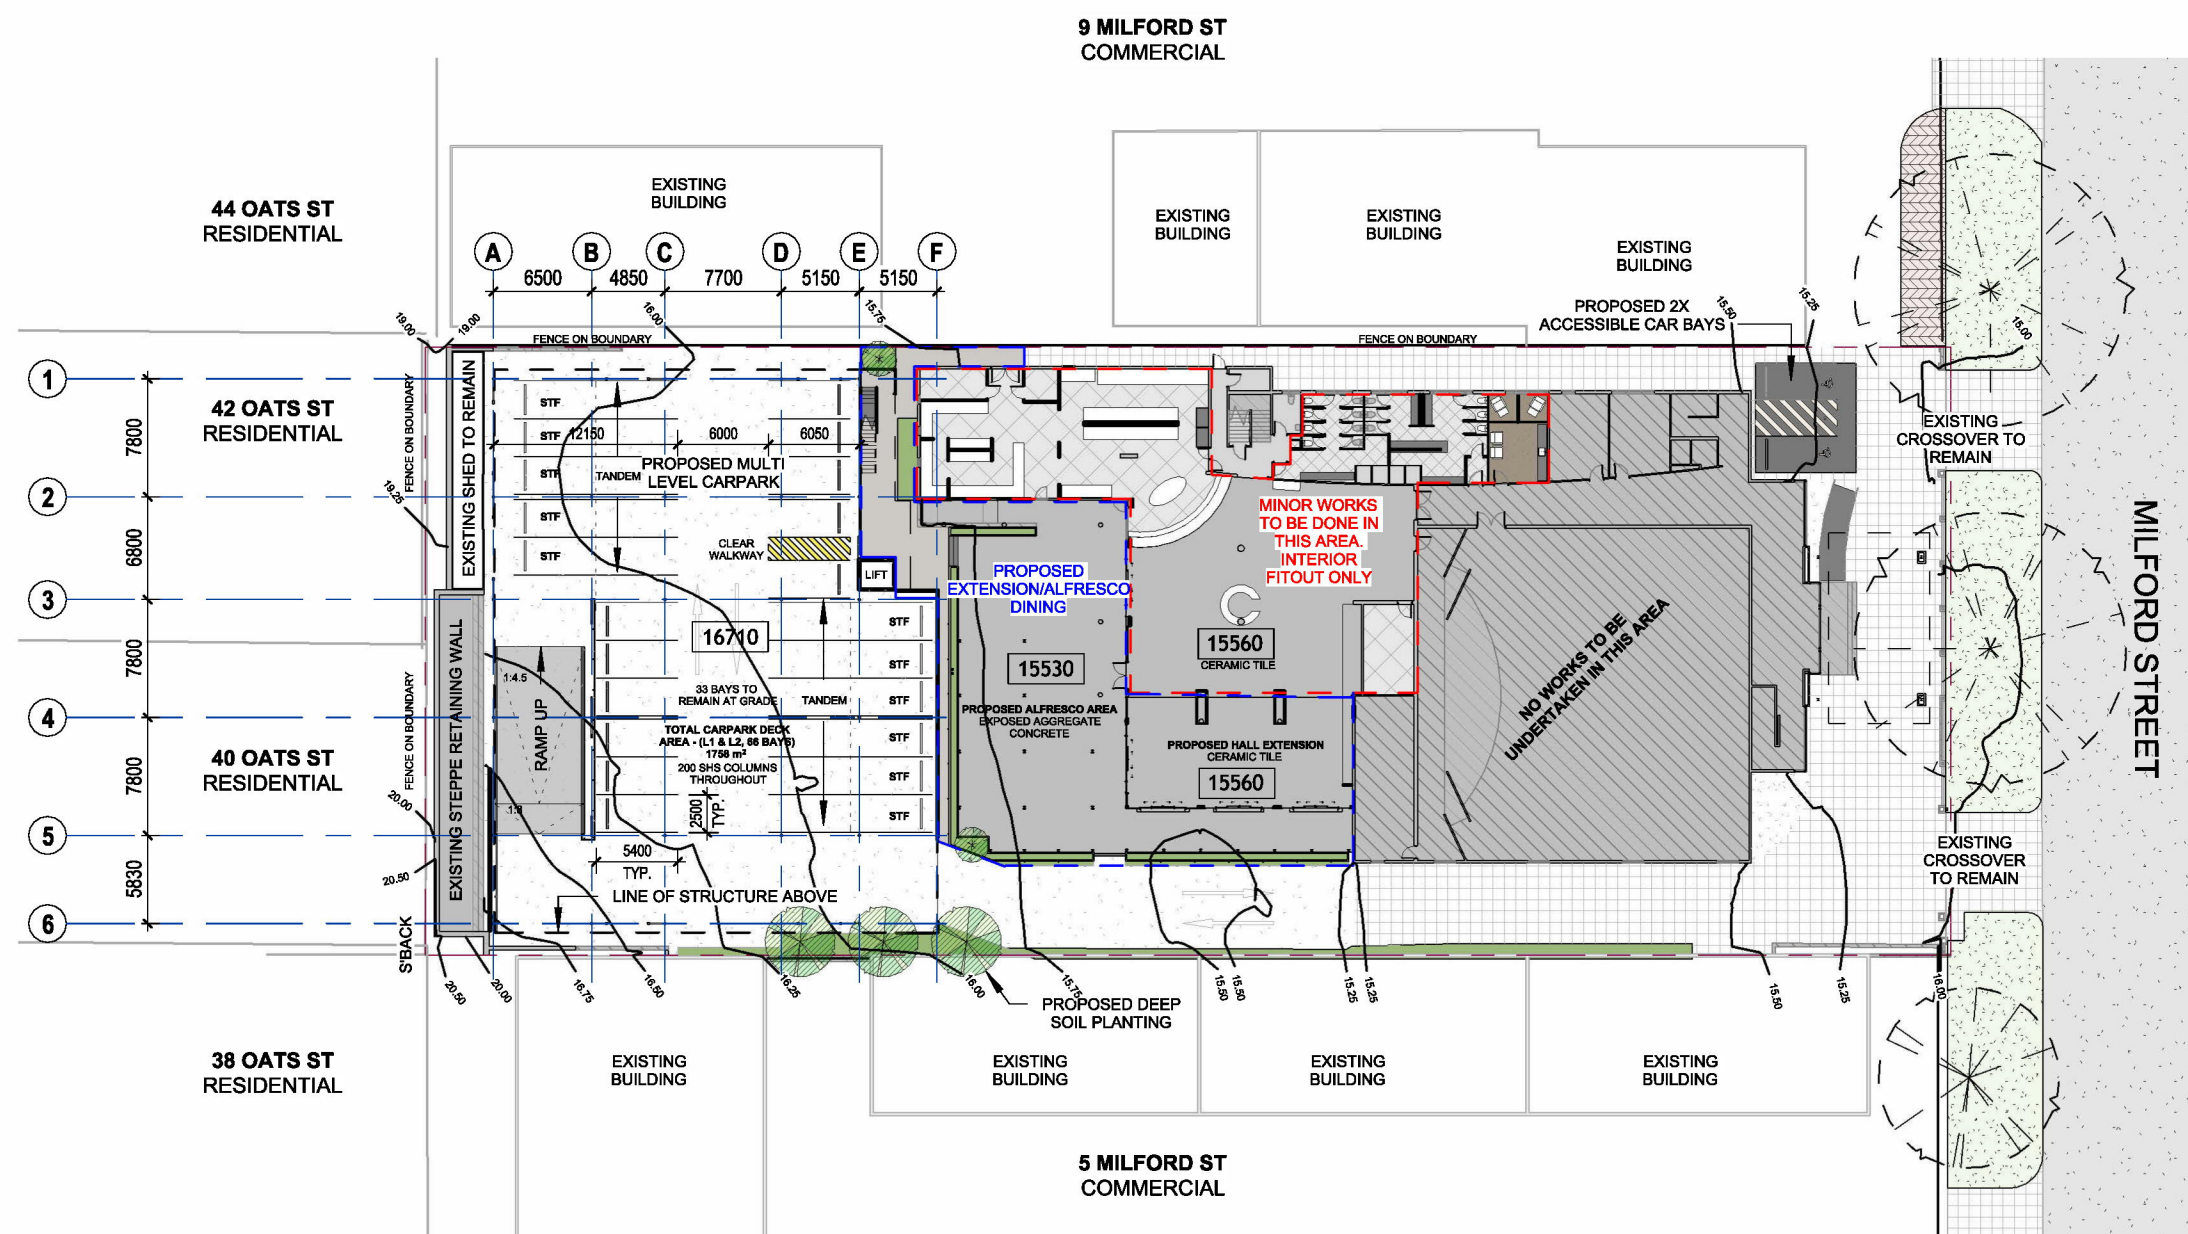
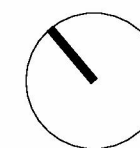


7 Milford Street
East Victoria Park WA 6101

SCALE

1 : 500 @ A3

 

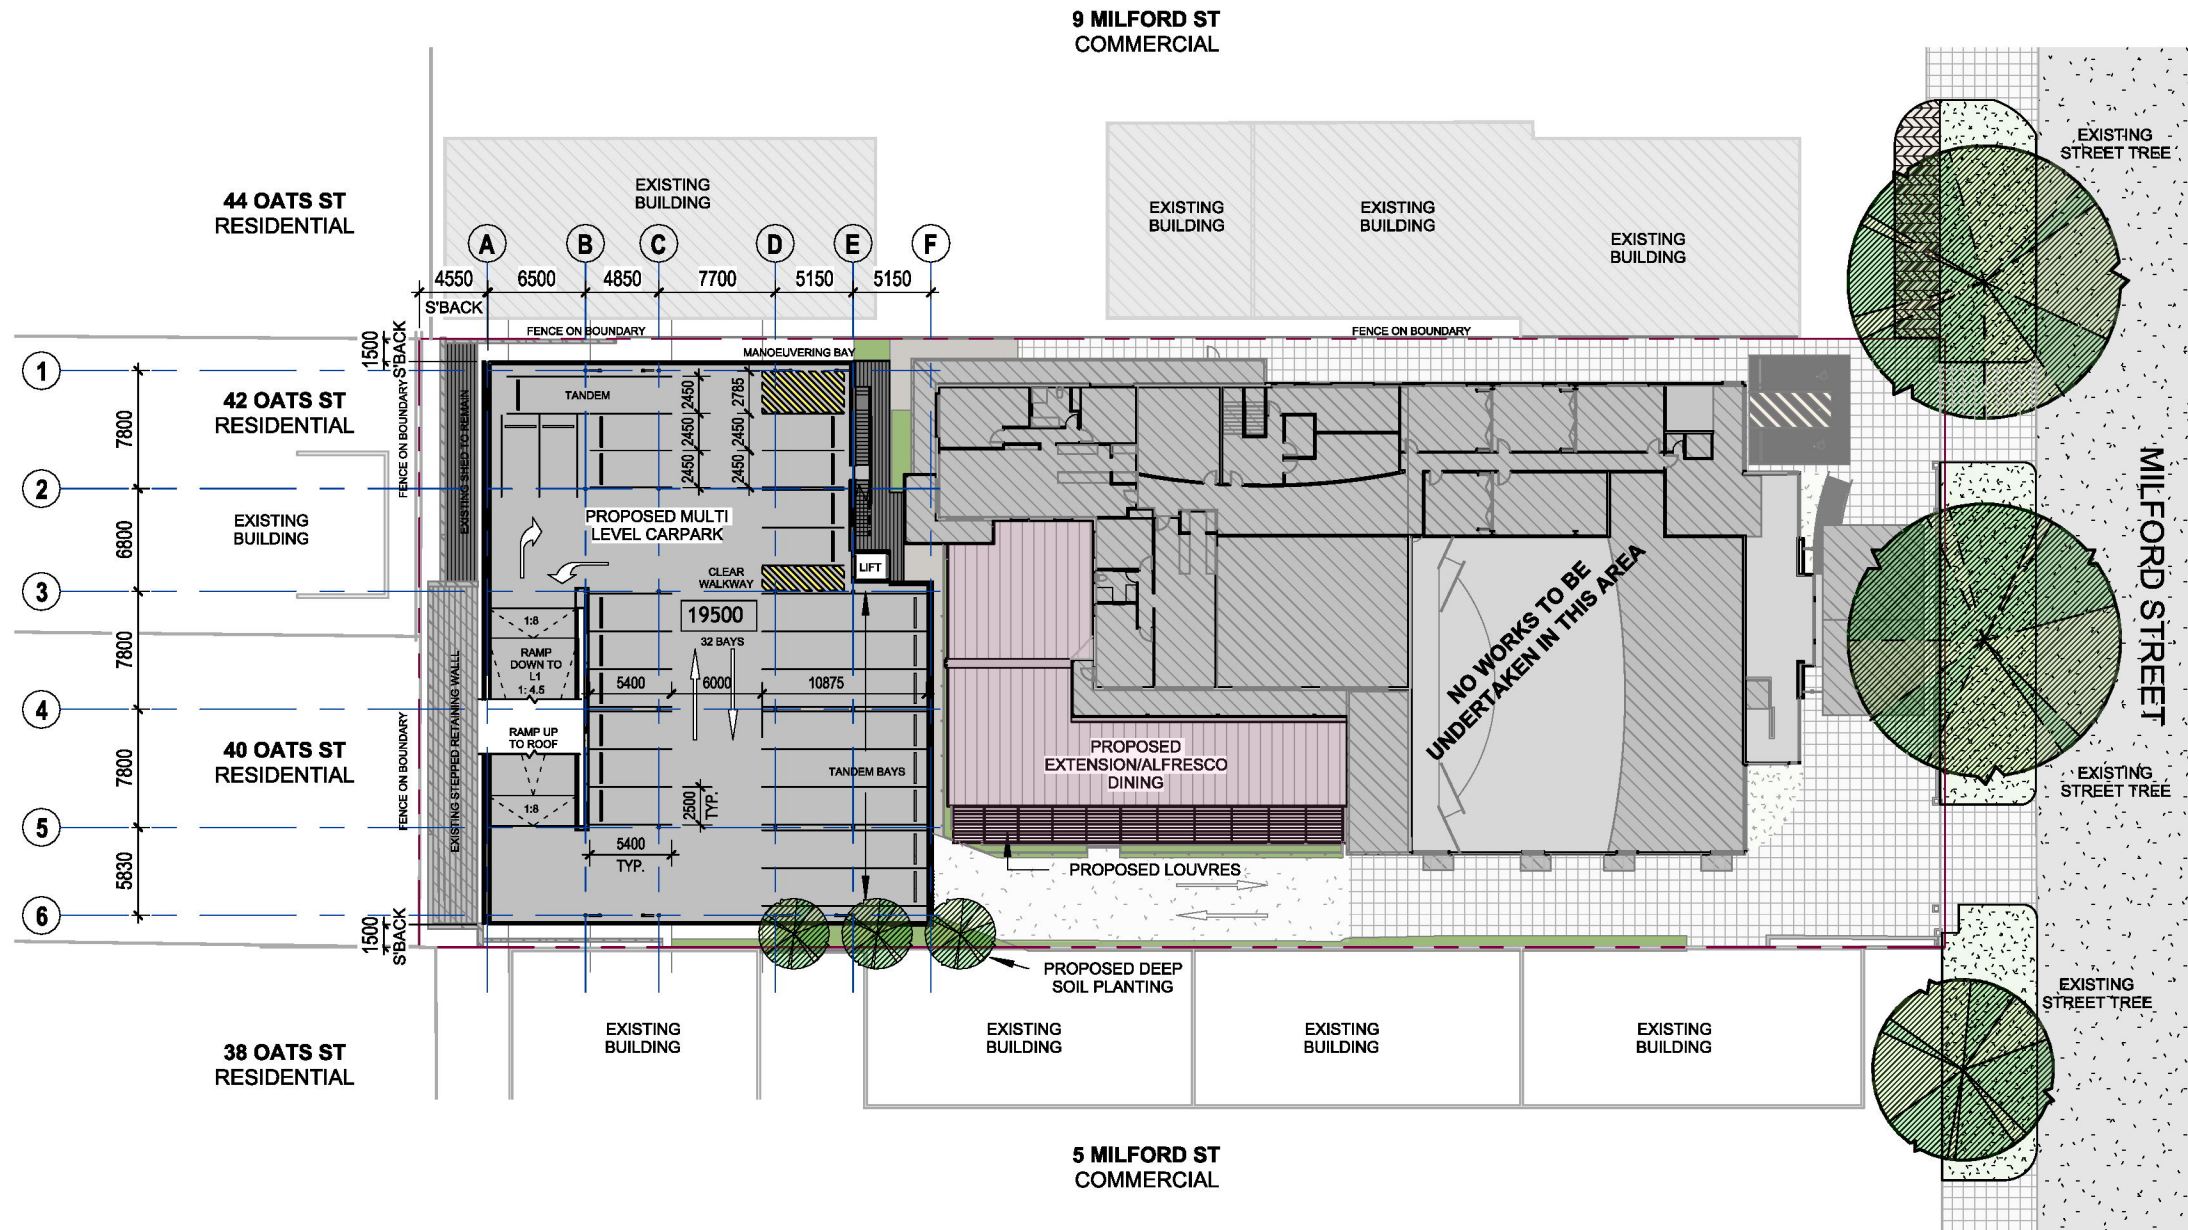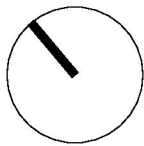




PROPOSED LEVEL 1

DATE 12/05/26
DRAWING NUMBER. DA-05
REV. B
SCALE 1 : 500 @ A3

Bethel Independence Presbyterian Church

7 Milford Street
East Victoria Park WA 6101

 

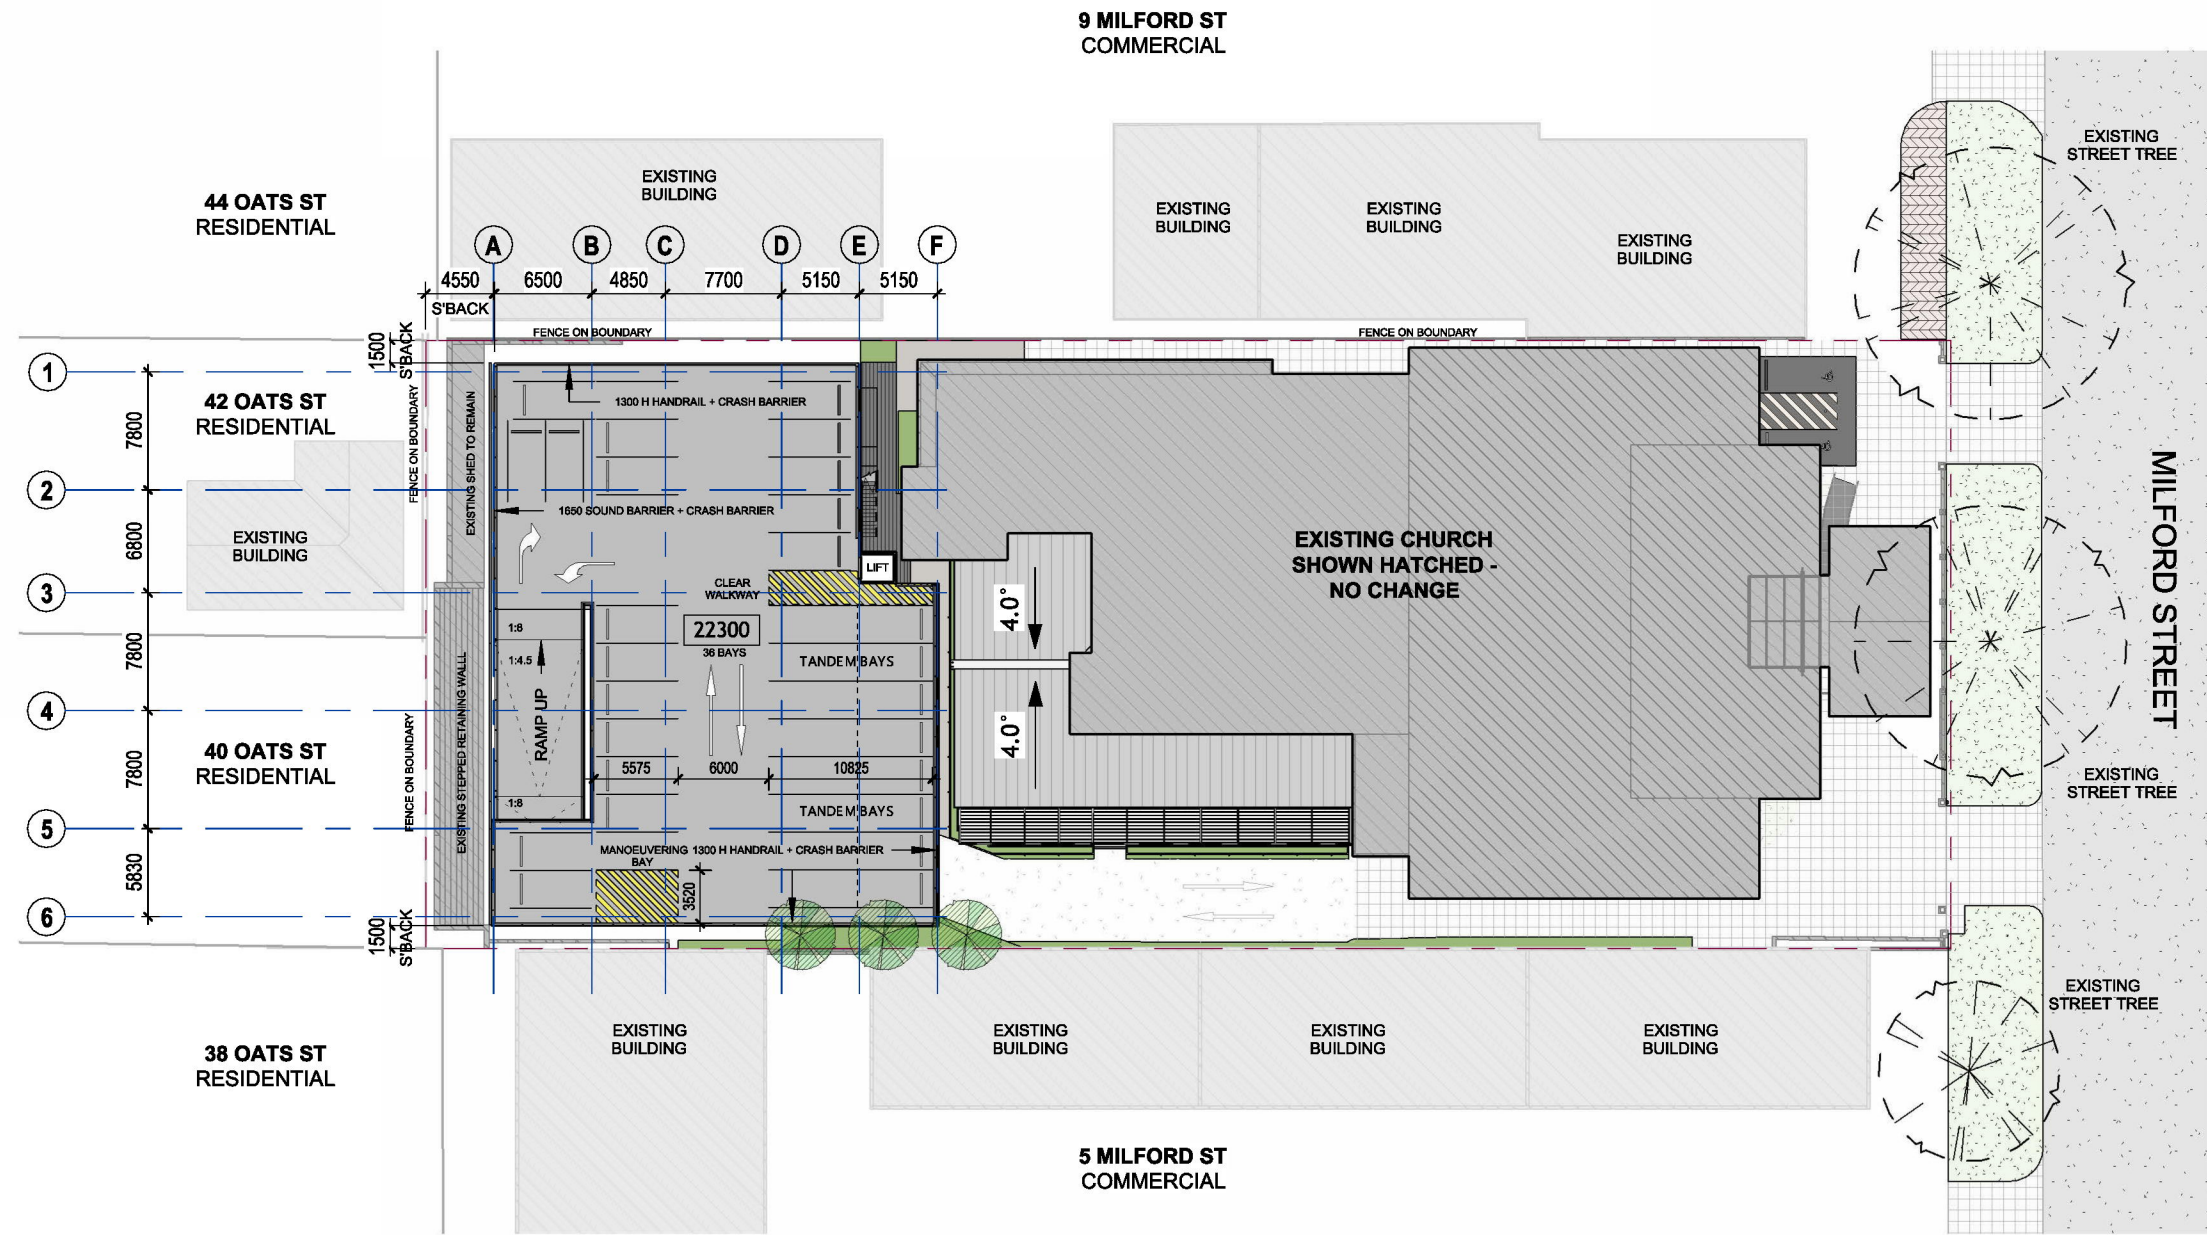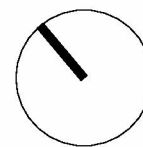


PROPOSED ROOF

DATE 12/05/26
DRAWING NUMBER. DA-06
REV. B
SCALE 1 : 500 @ A3


Bethel Independence Presbyterian Church

7 Milford Street
East Victoria Park WA 6101

 


Design Approval

NOT FOR CONSTRUCTION

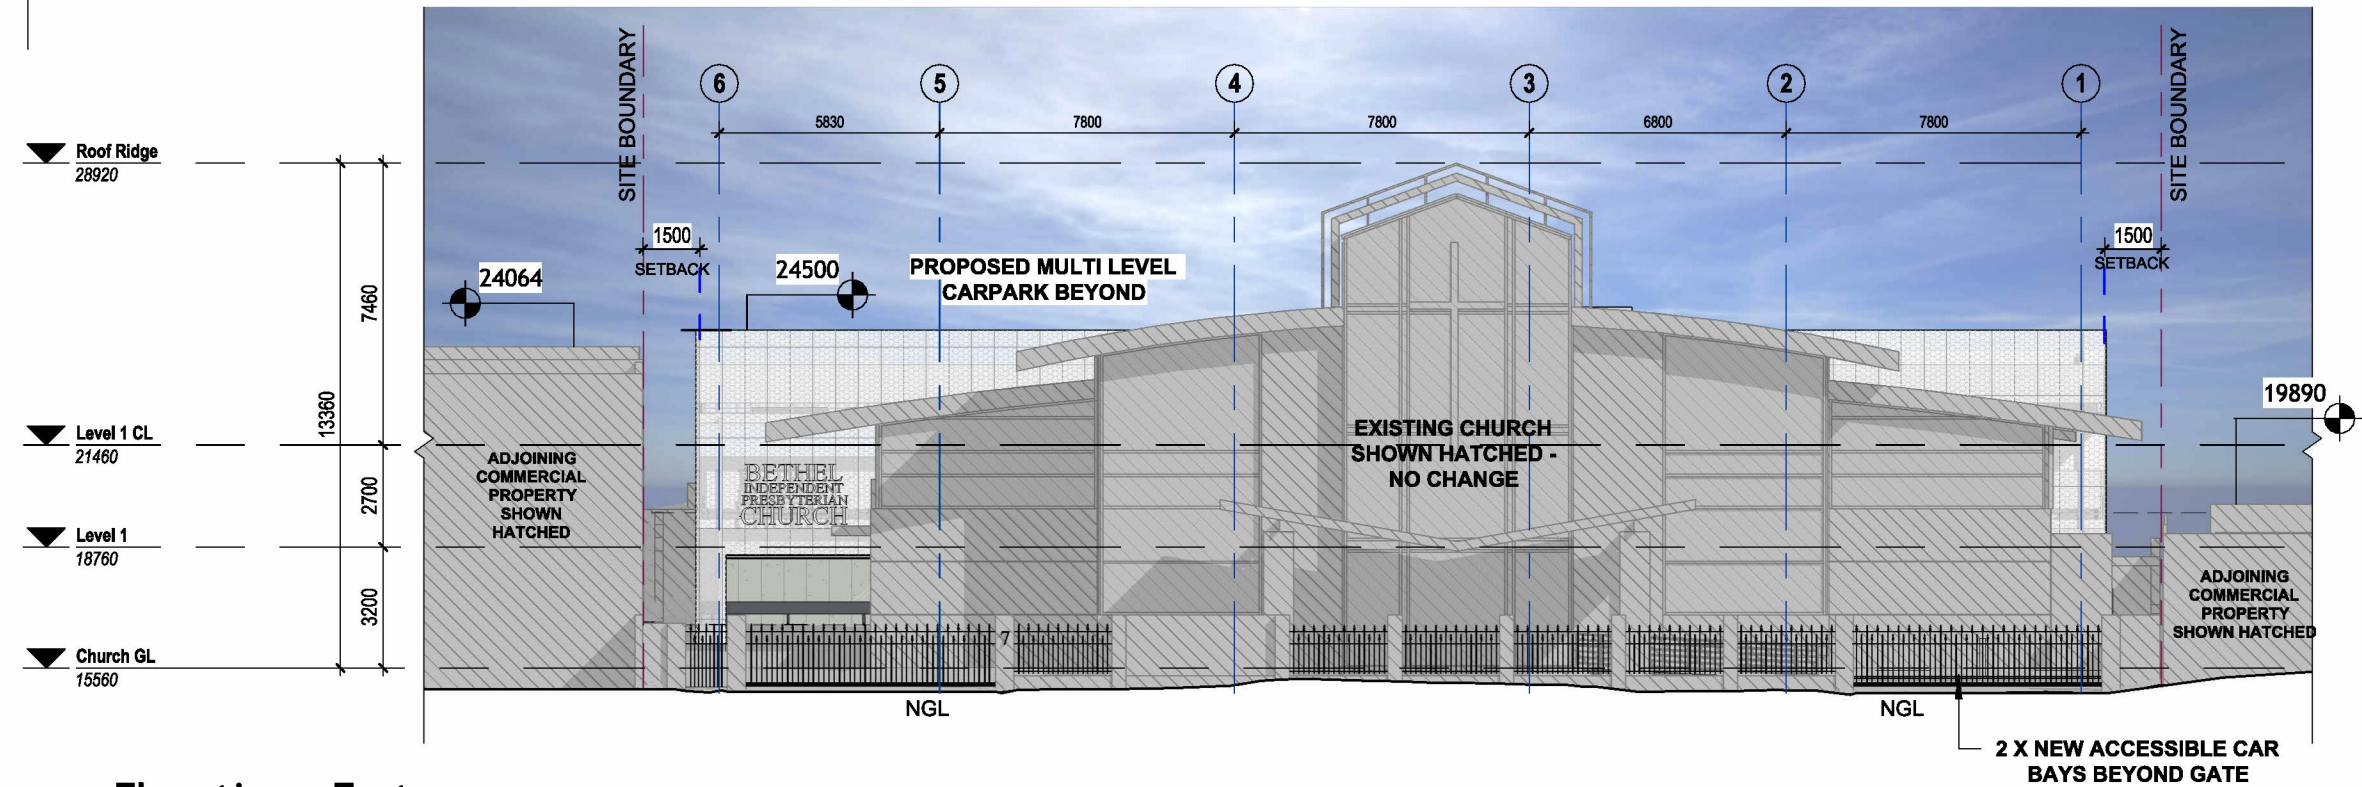

1 Elevation - East

1 : 200

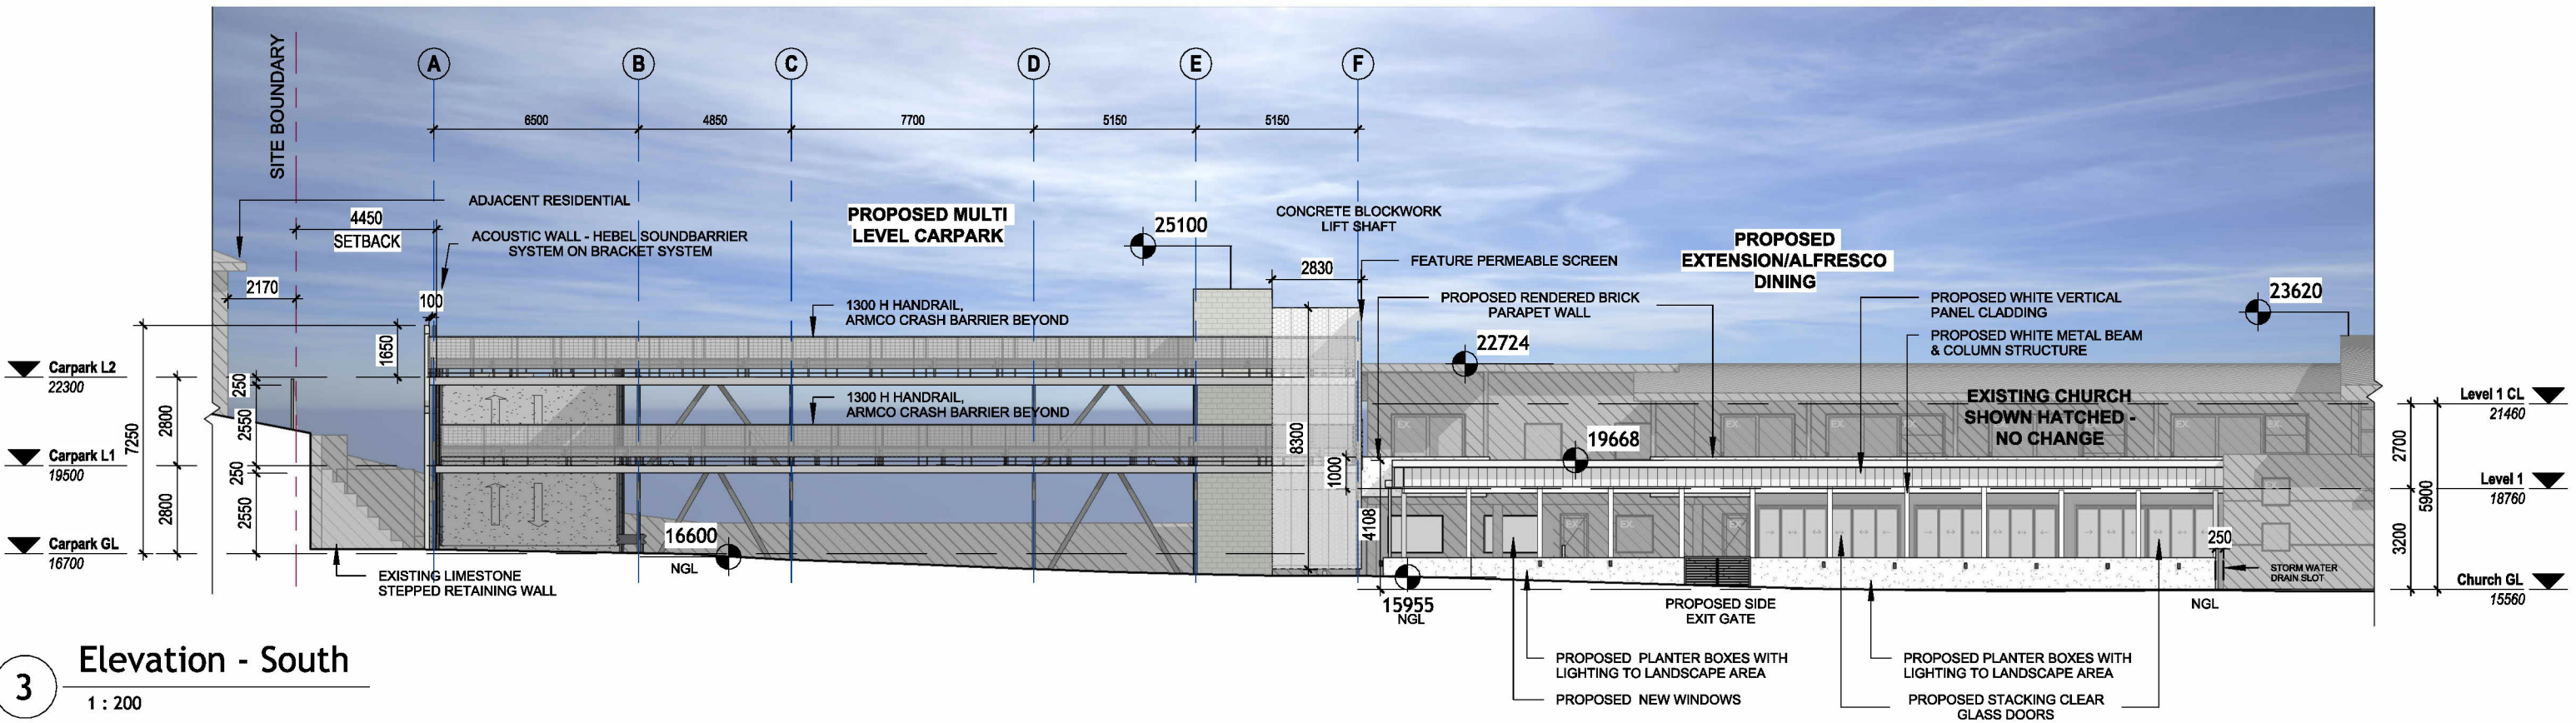

3 Elevation - South


1 : 200

PROPOSED ELEVATIONS

DATE 12/05/26
DRAWING NUMBER. DA-07
REV. B
SCALE 1 : 200 @ A3

Bethel Independence Presbyterian Church


7 Milford Street
East Victoria Park WA 6101

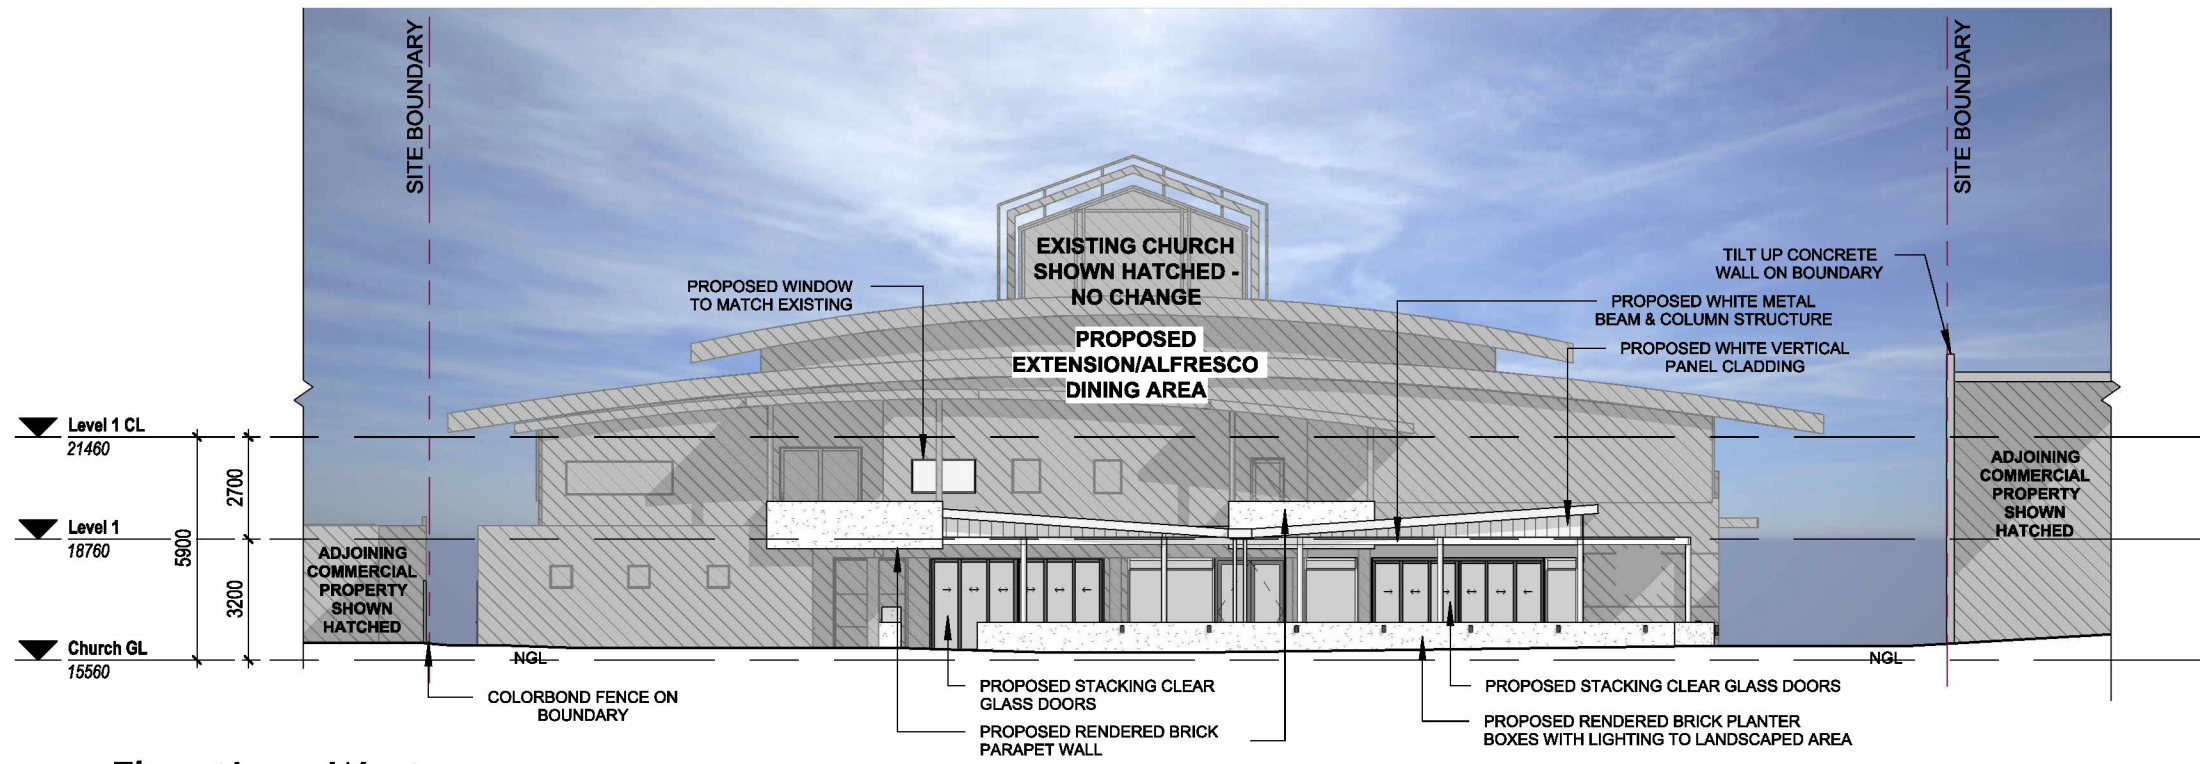

2

Elevation - West

1 : 200

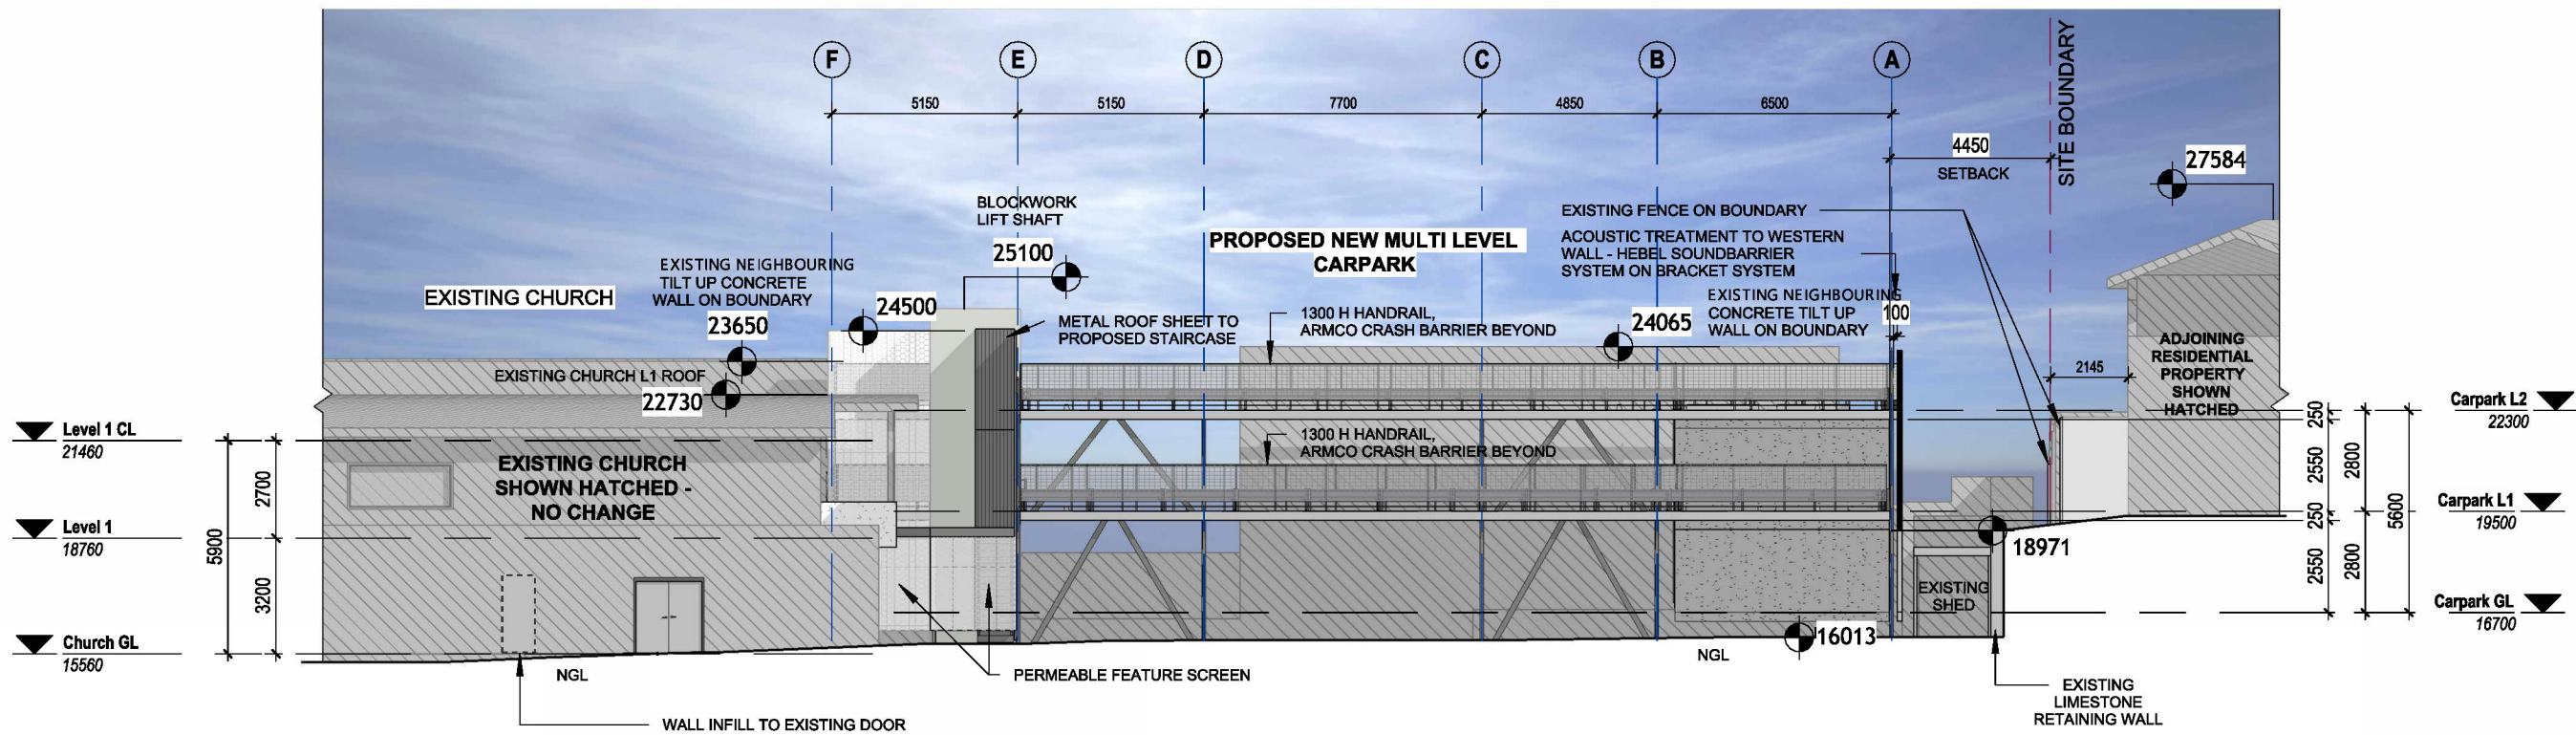

1

Elevation - North


1 : 200

PROPOSED ELEVATIONS

DATE 12/05/26
DRAWING NUMBER. DA-08
REV. B
SCALE 1 : 200 @ A3


Bethel Independence Presbyterian Church

7 Milford Street
East Victoria Park WA 6101

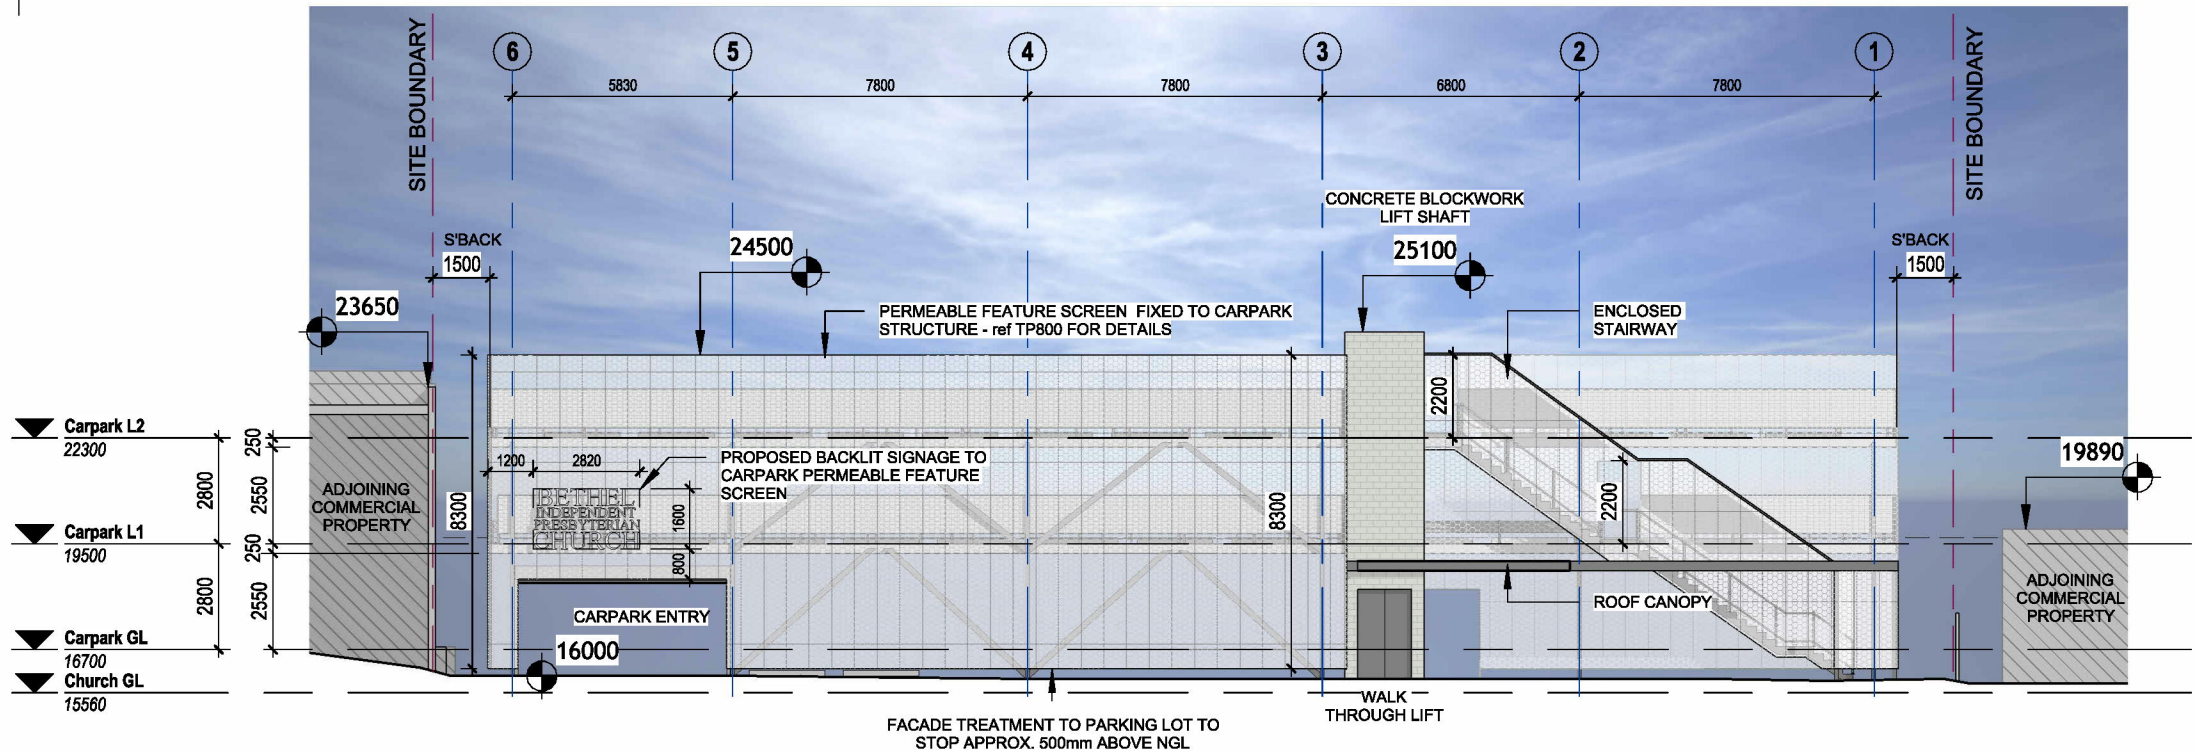

1 Elevation - East - Carpark

1 : 200

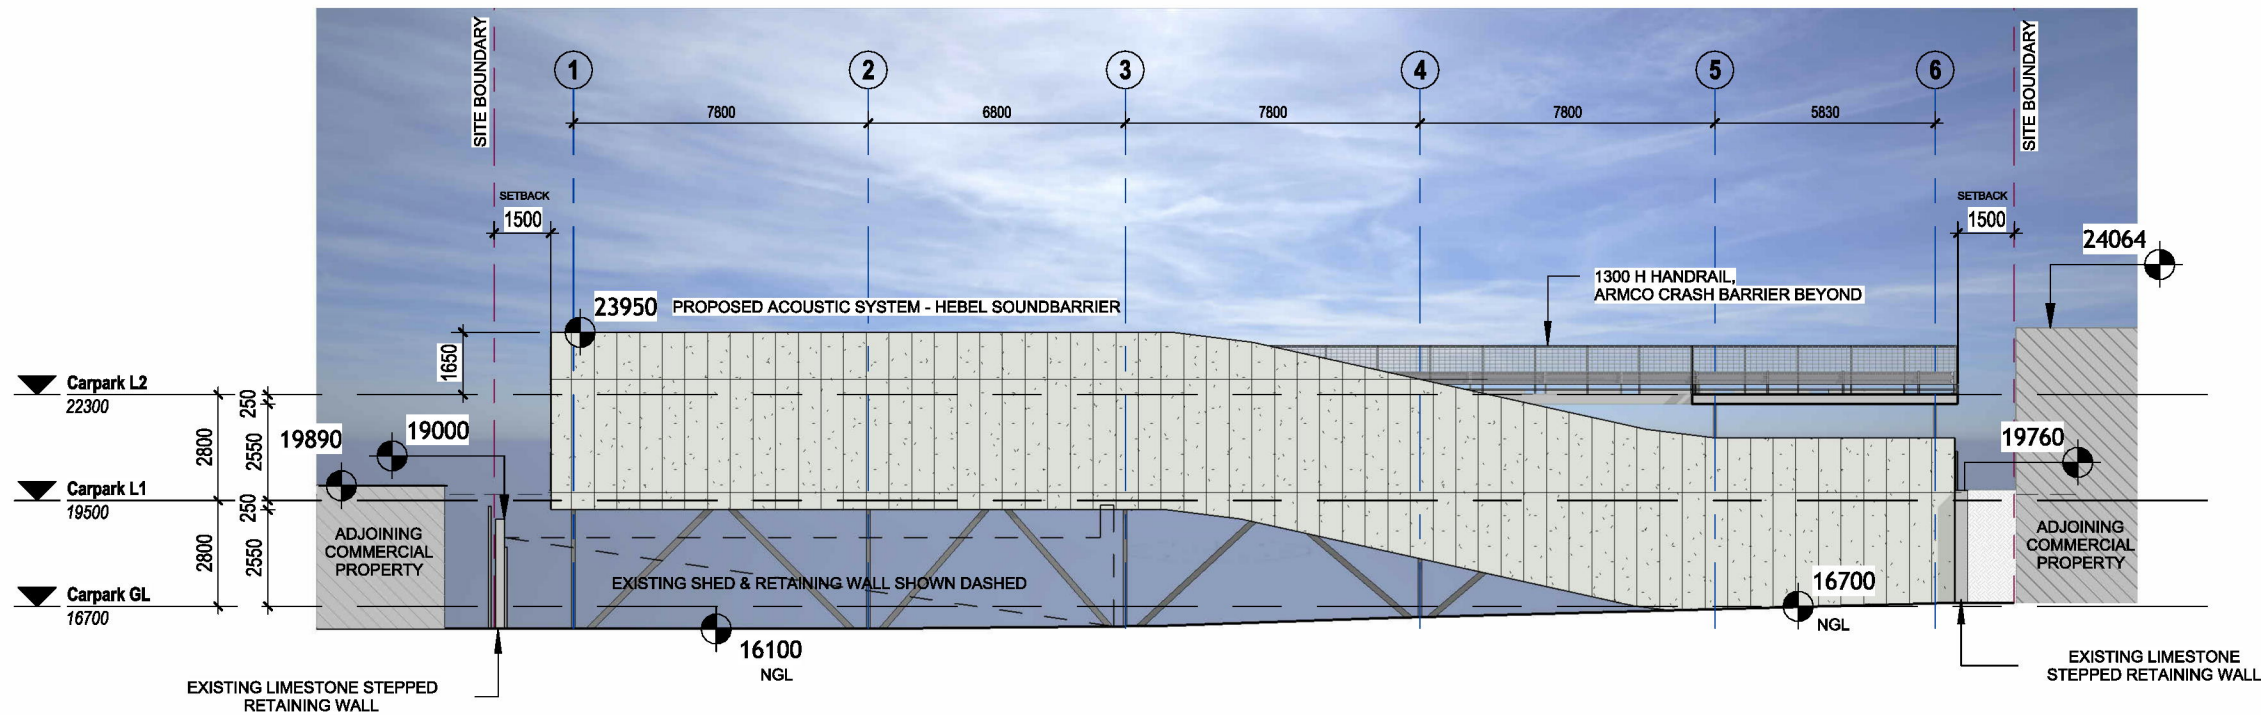

2 Elevation - West - Carpark

1 : 200

PROPOSED ELEVATIONS

DATE	DRAWING NUMBER.	REV.	SCALE
12/05/26	DA-09	B	1 : 200 @ A3

Bethel Independence Presbyterian Church

7 Milford Street
East Victoria Park WA 6101