## PROPOSED EXTENSION

## 104 JARRAH ROAD, EAST VICTORIA PARK



IMAGE SHOWN FOR ILLUSTRATIVE PURPOSES ONLY



IMAGE SHOWN FOR ILLUSTRATIVE PURPOSES ONLY

DRAWING LIST			
SHEET No.	SHEET NAME	REV	REV DATE
A0.00	COVER PAGE	В	24/07/25
A1.01	EXISTING FEATURE SURVEY	В	24/07/25
A1.03	SITE PLAN	В	24/07/25
A2.01	EXISTING FLOOR PLAN	В	24/07/25
A2.02	EXISTING PERSPECTIVES	В	24/07/25
A4.01	PROPOSED FLOOR PLAN	В	24/07/25
A4.02	DIMENSIONAL SETOUT PLAN	A	23/06/25
A4.03	PROPOSED CEILING PLAN	В	24/07/25
A4.04	PROPOSED ROOF PLAN	В	24/07/25
A4.05	PROPOSED ELEVATIONS - SH 1	В	24/07/25
A4.06	PROPOSED ELEVATIONS - SH 2	В	24/07/25
A10.01	OVERSHADOWING DIAGRAM	A	24/07/25
A10.02	LANDSCAPING PLAN	A	24/07/25


24/07/25


23/06/25





PARK

 

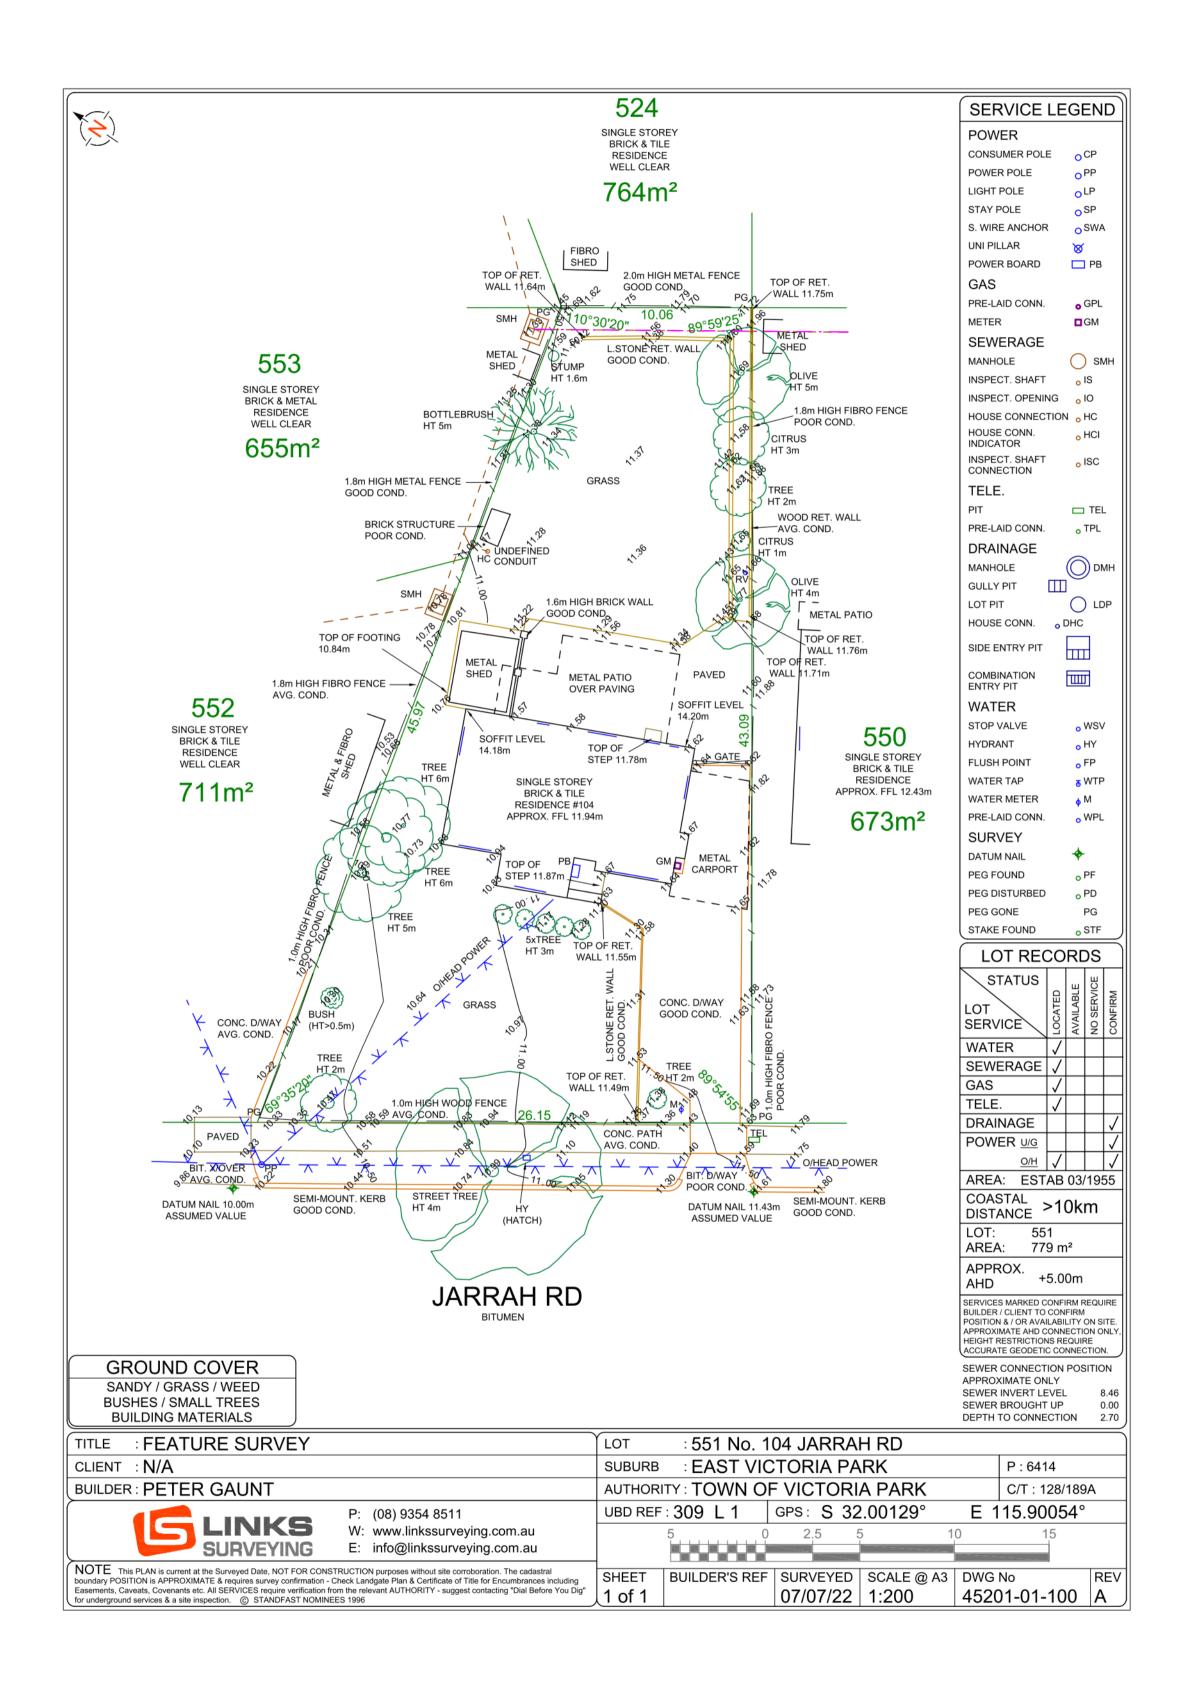

PRINT IN COLOUR

24/07/25

23/06/25

DATE

ISSUED FOR DA PRELIMINARY DA ISSUE FOR CLIENT REVIEW




SHEET SIZE 25-179 **AS SHOWN** COUNCIL TOWN OF VICTORIA


PARK


104 JARRAH ROAD EAST VICTORIA PARK


REVISION A1.01


**EXISTING FEATURE SURVEY** 

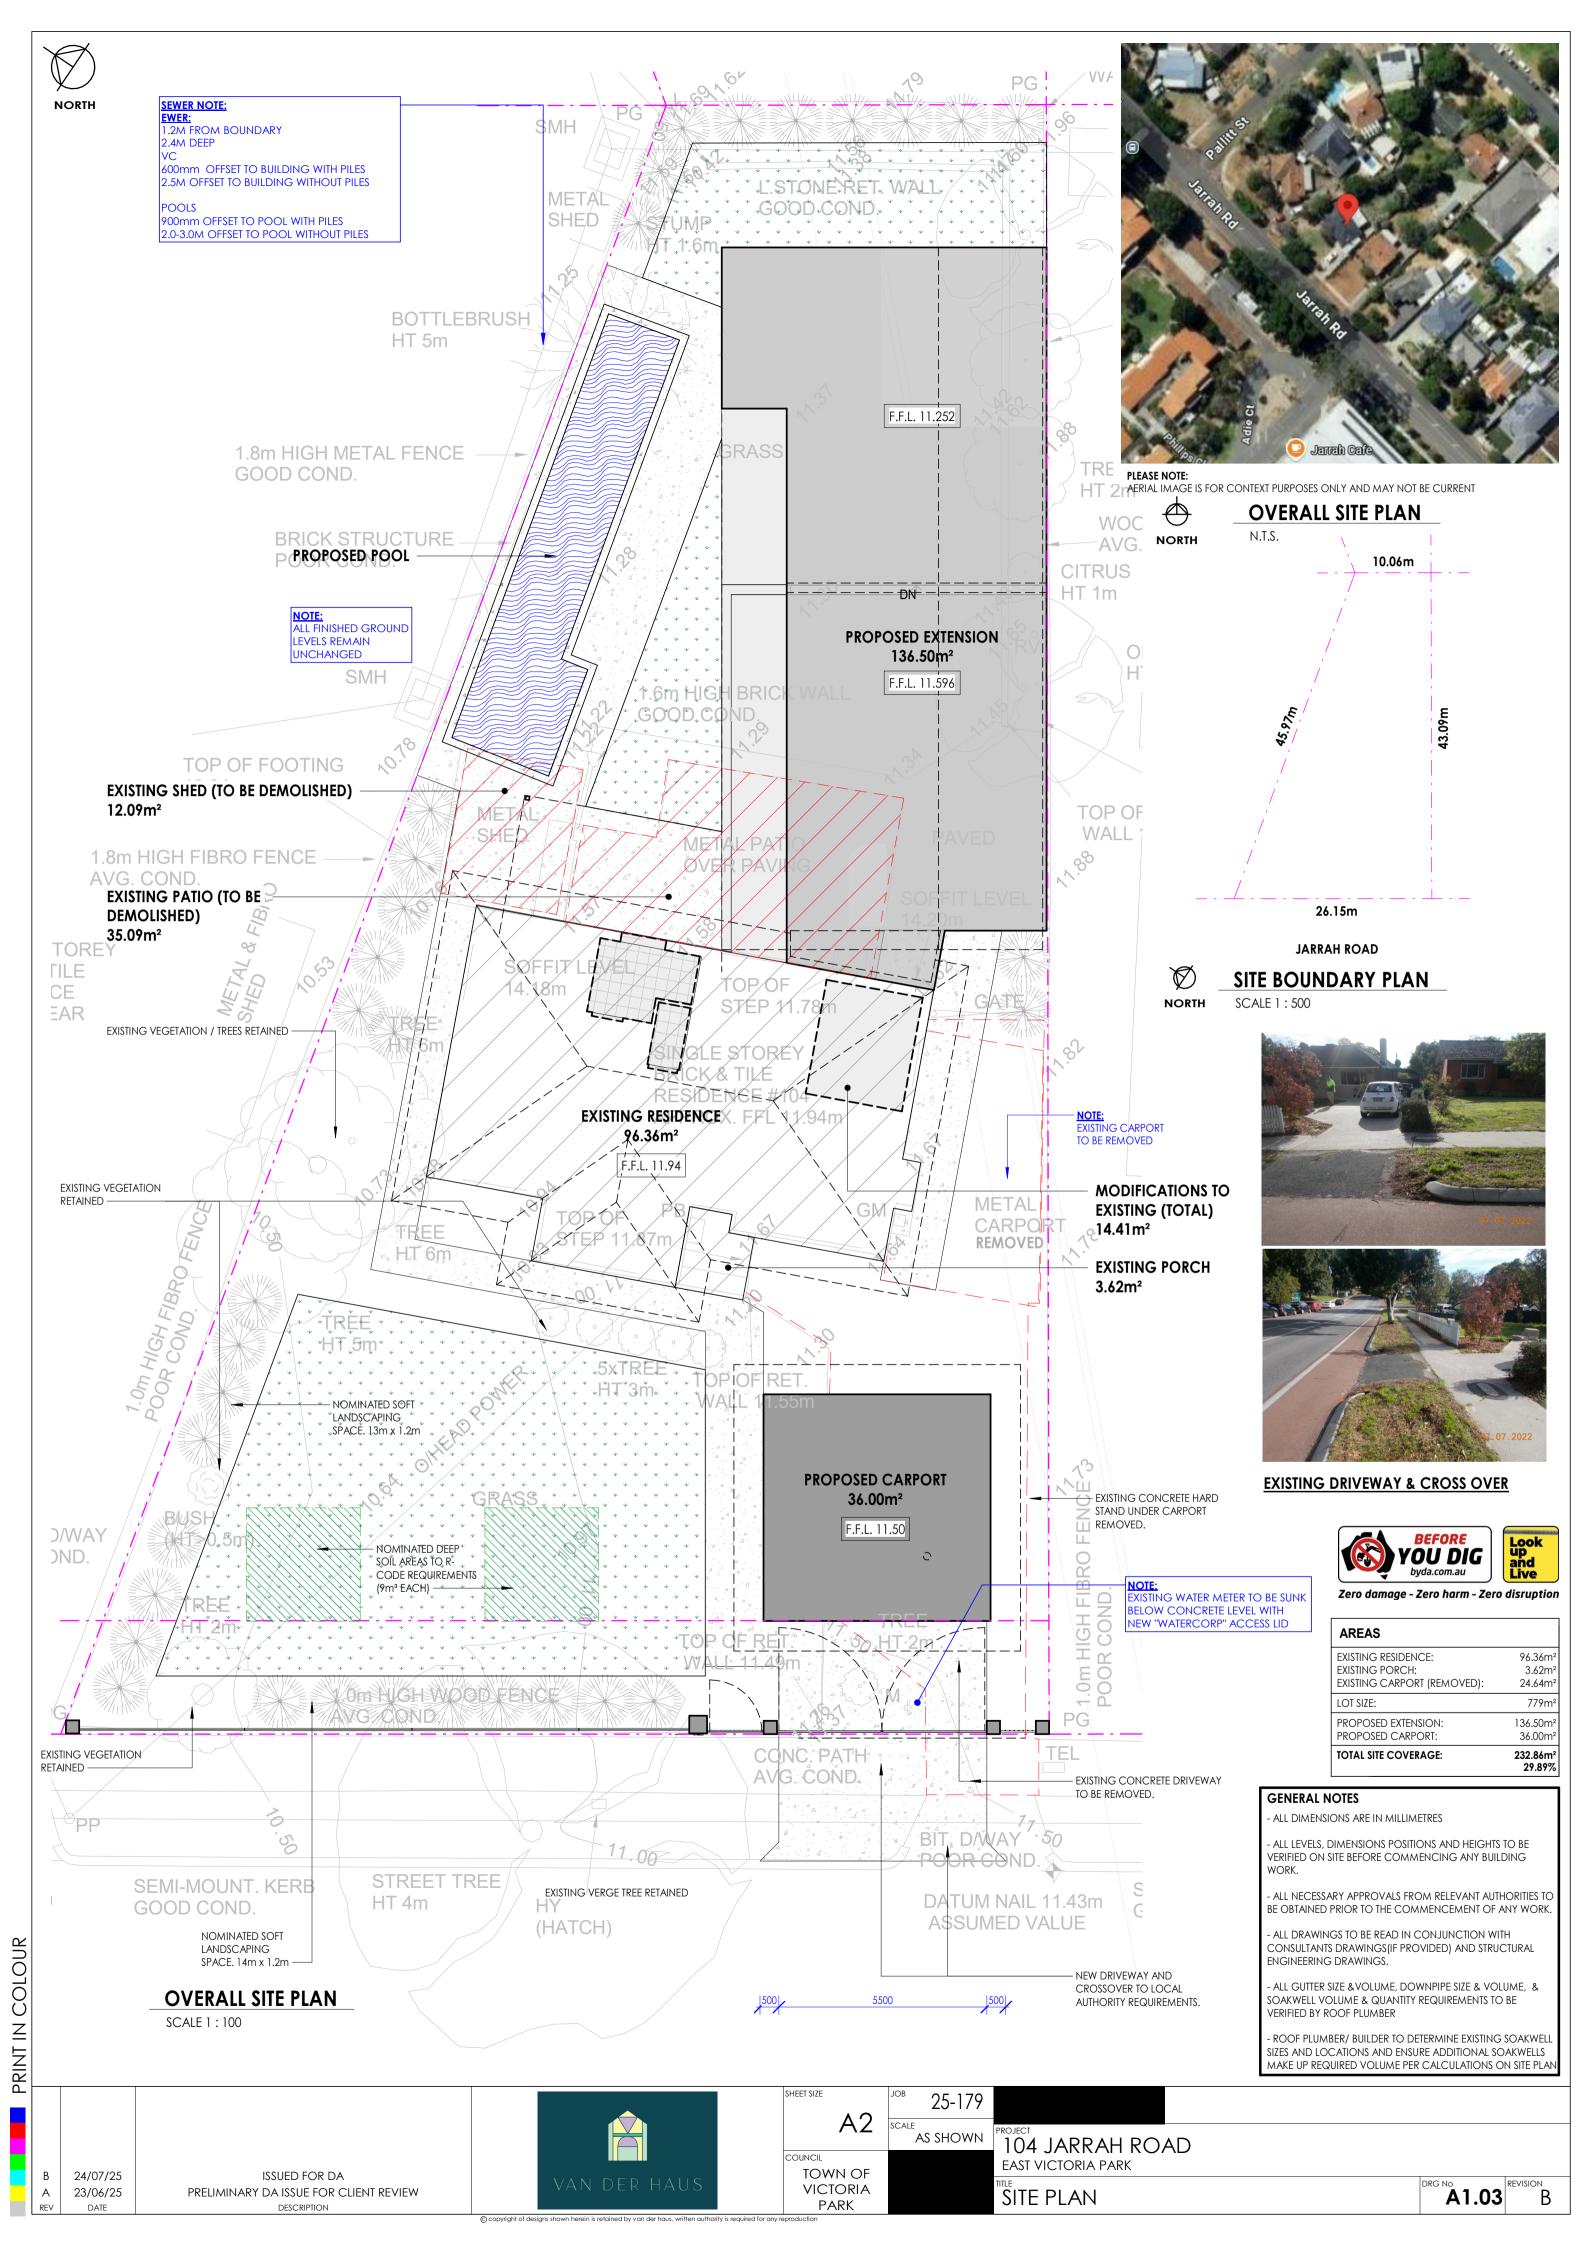

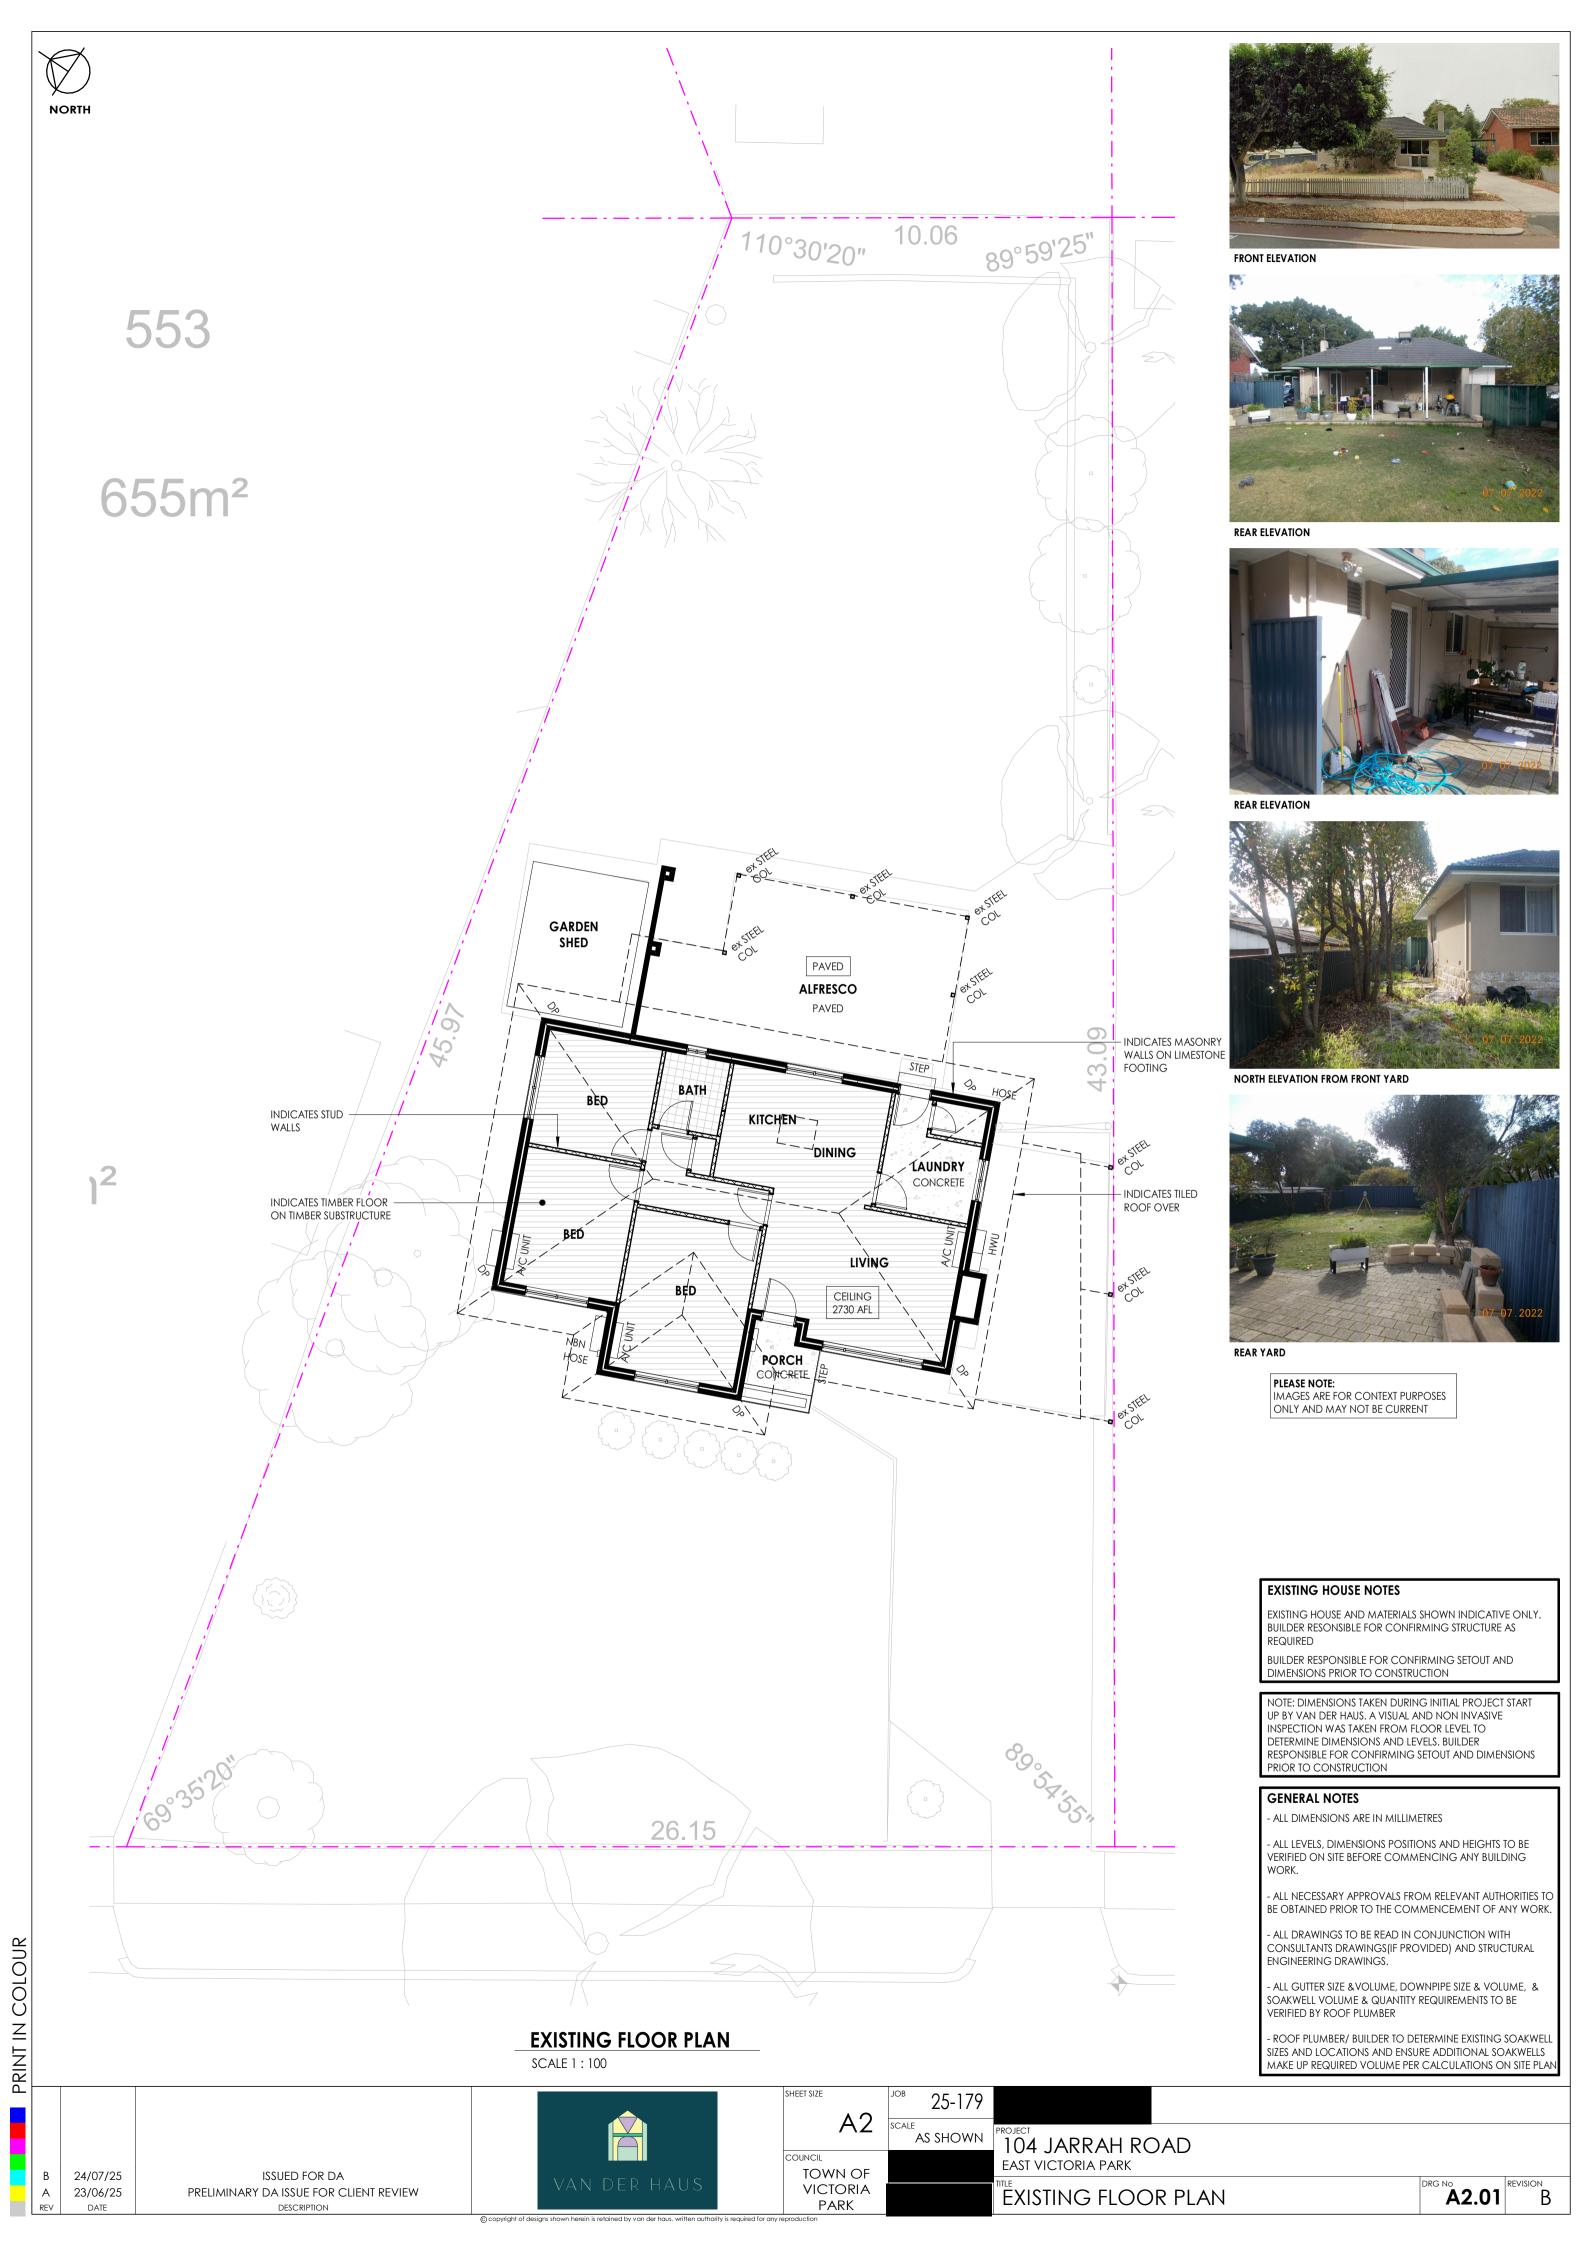

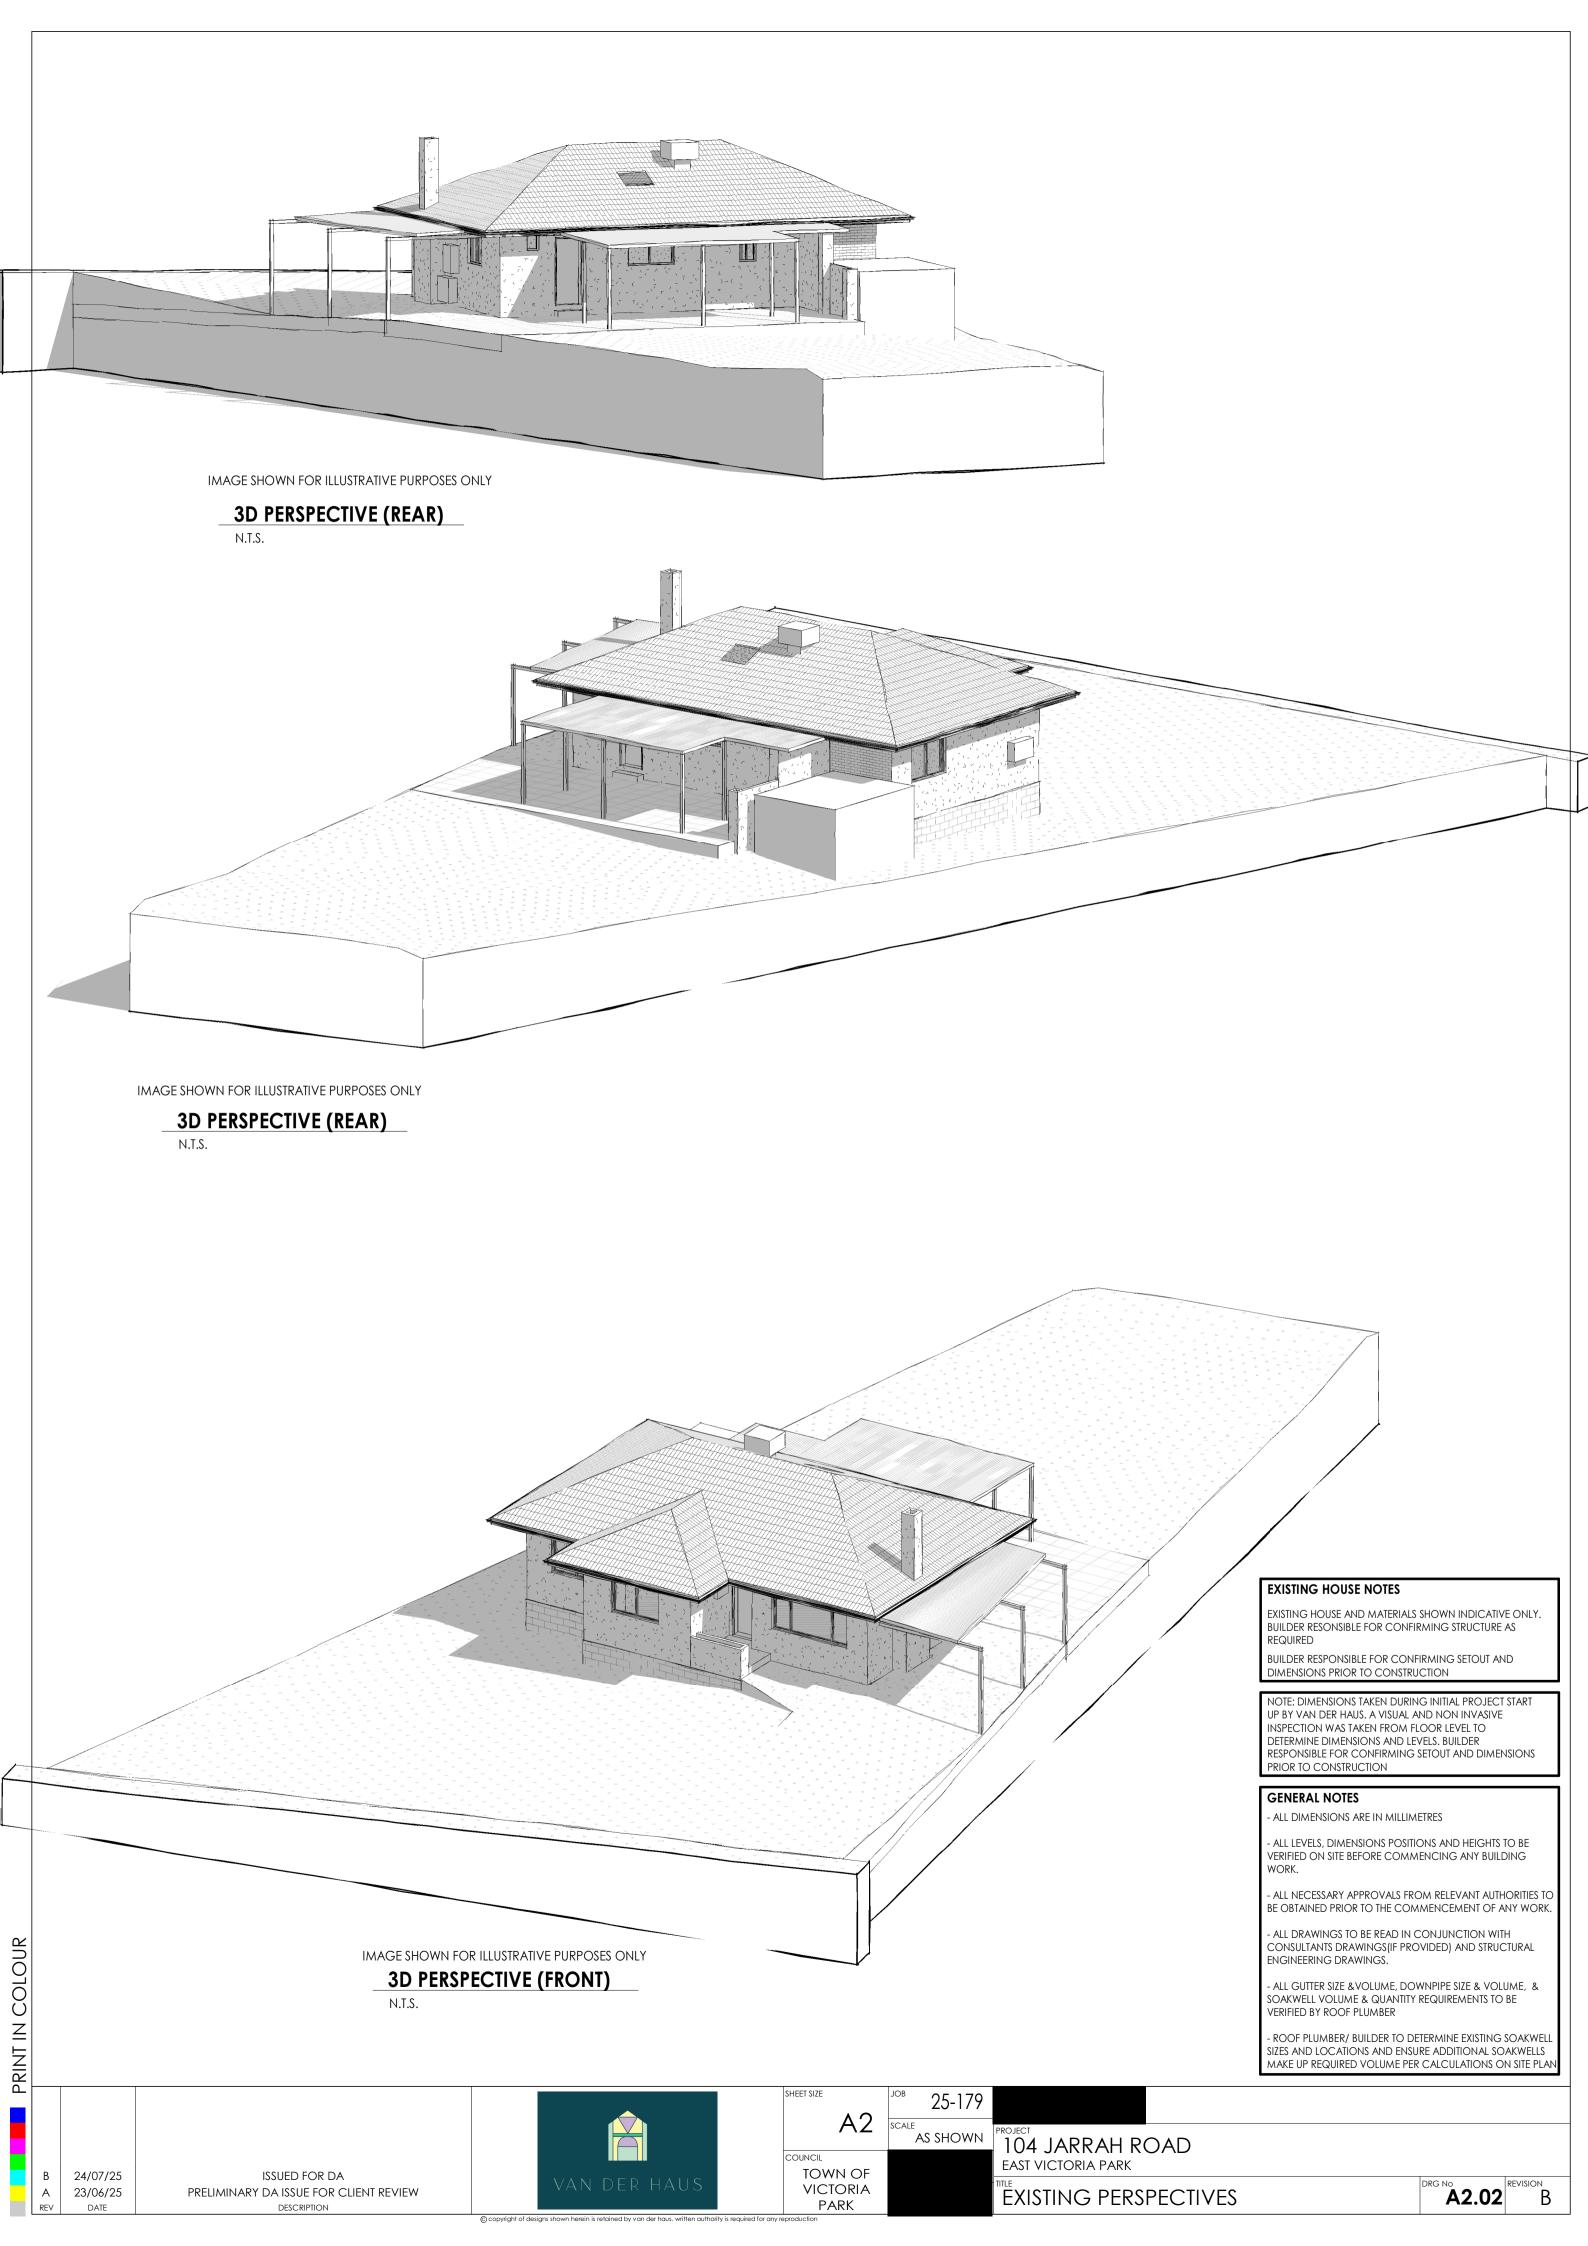

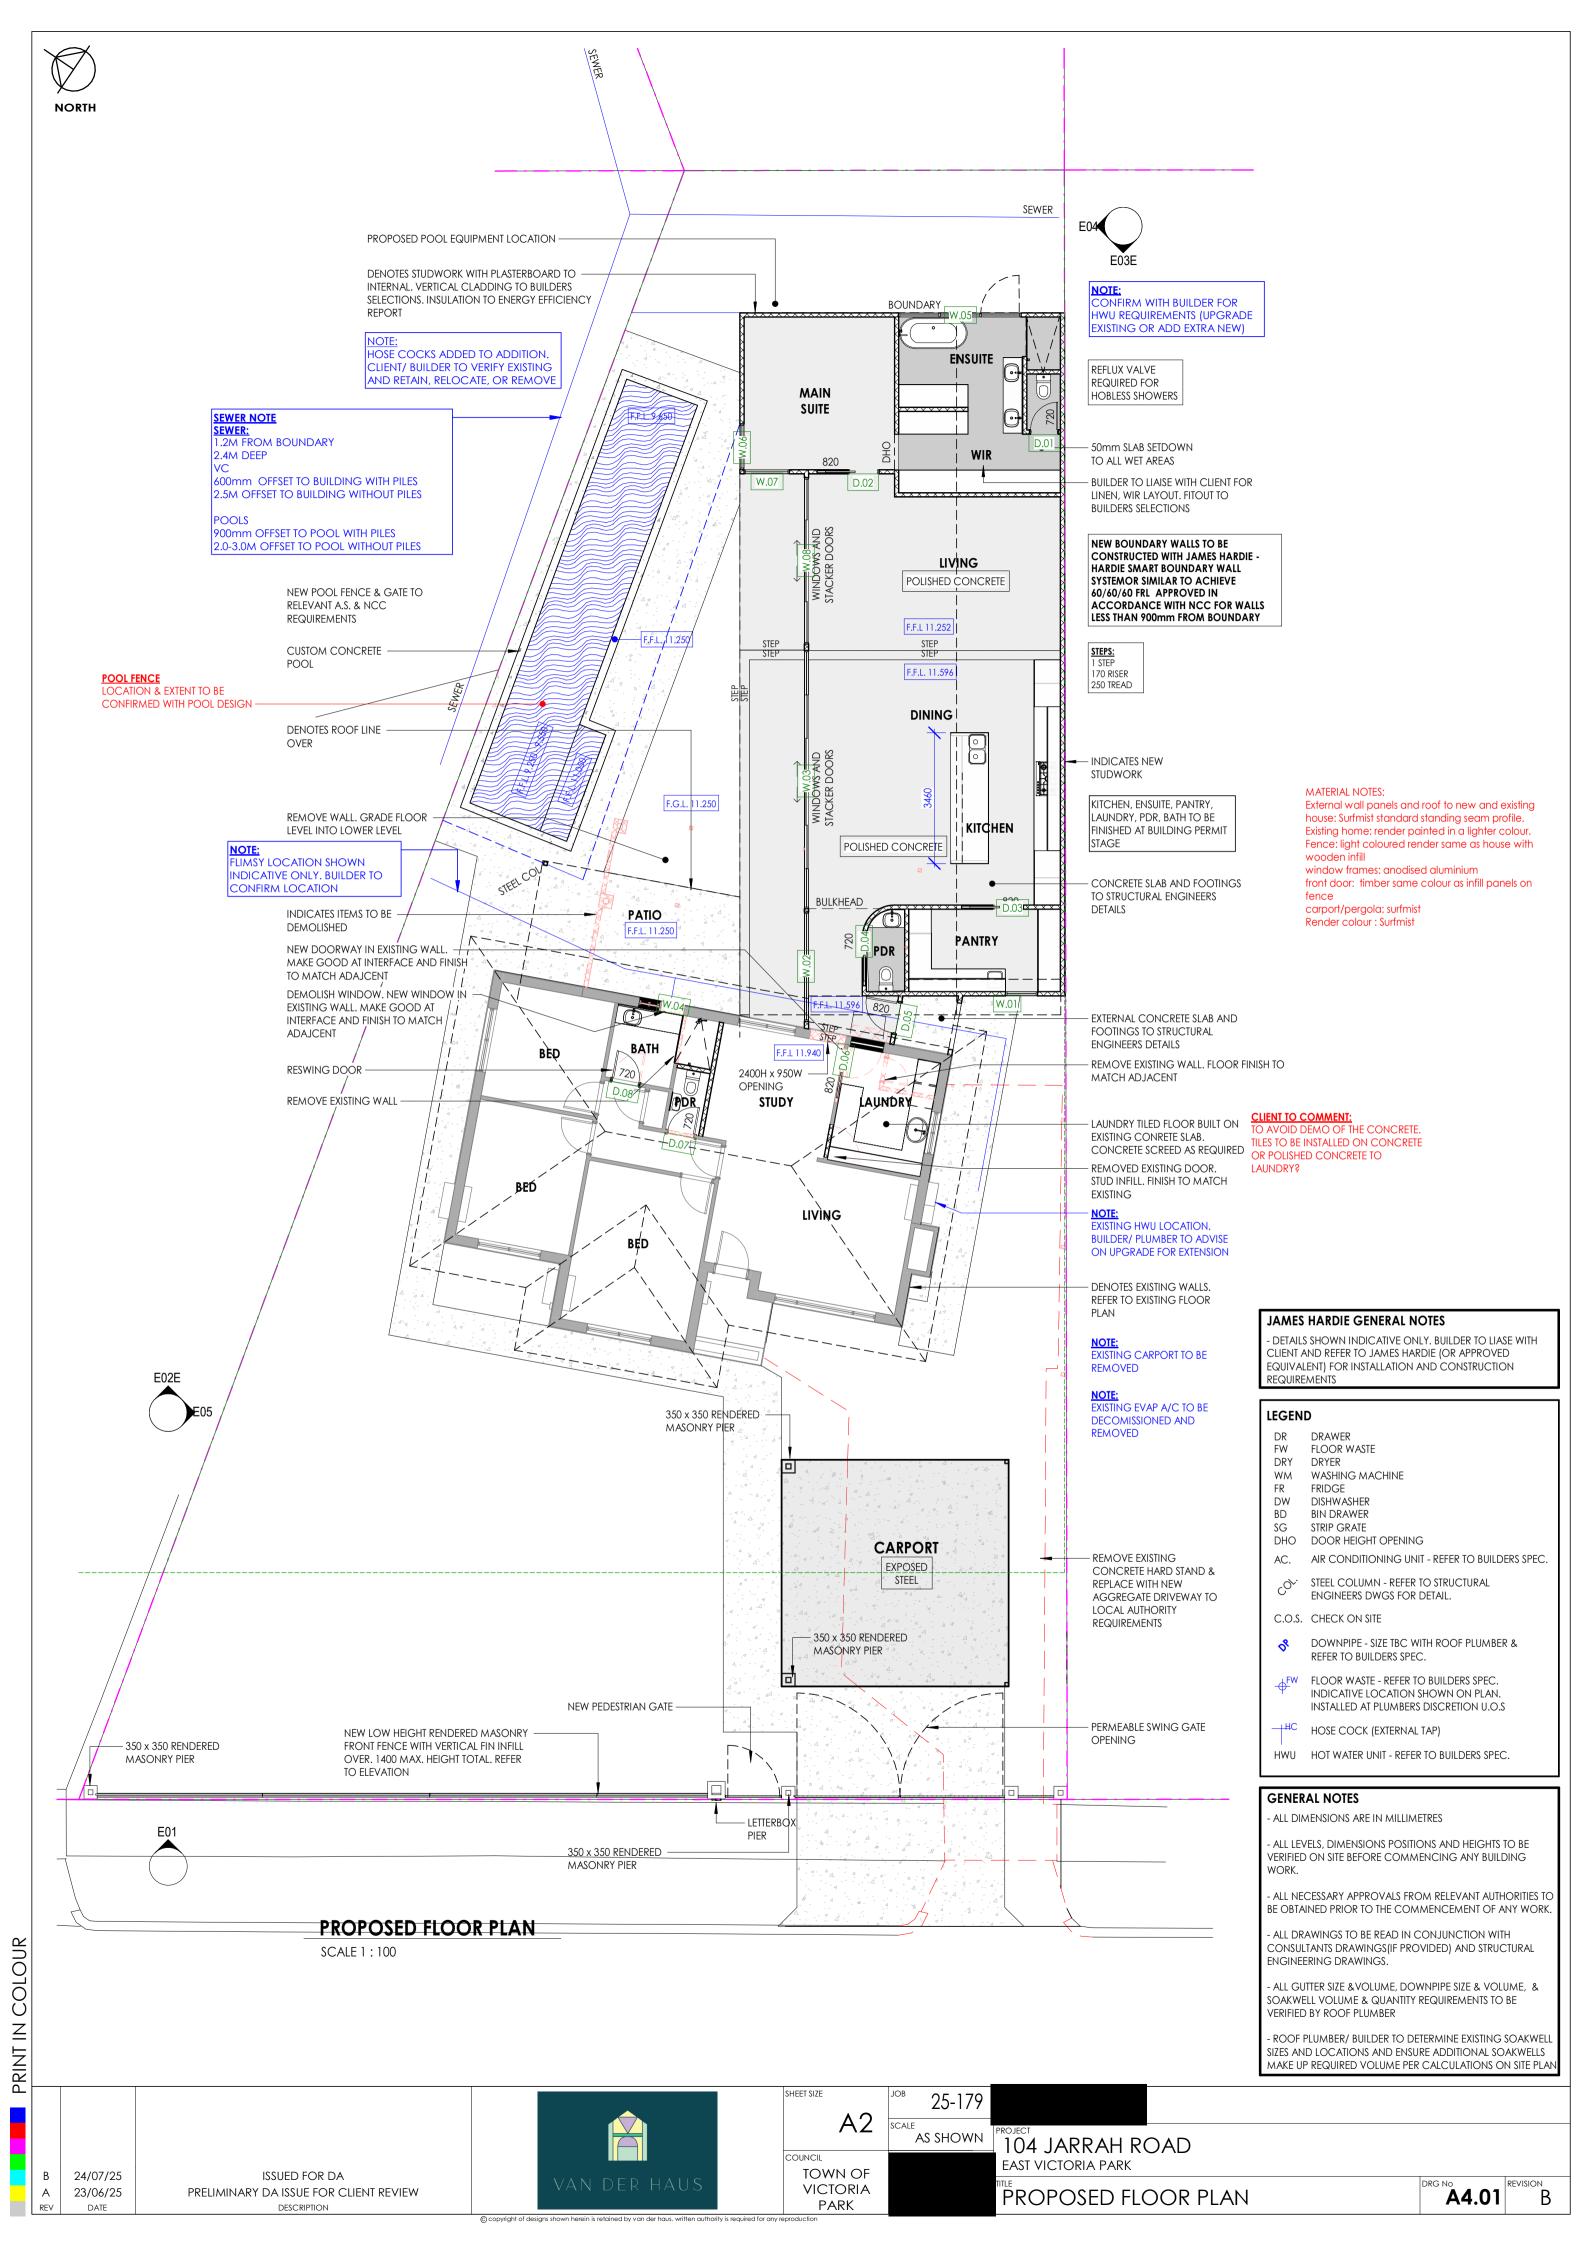

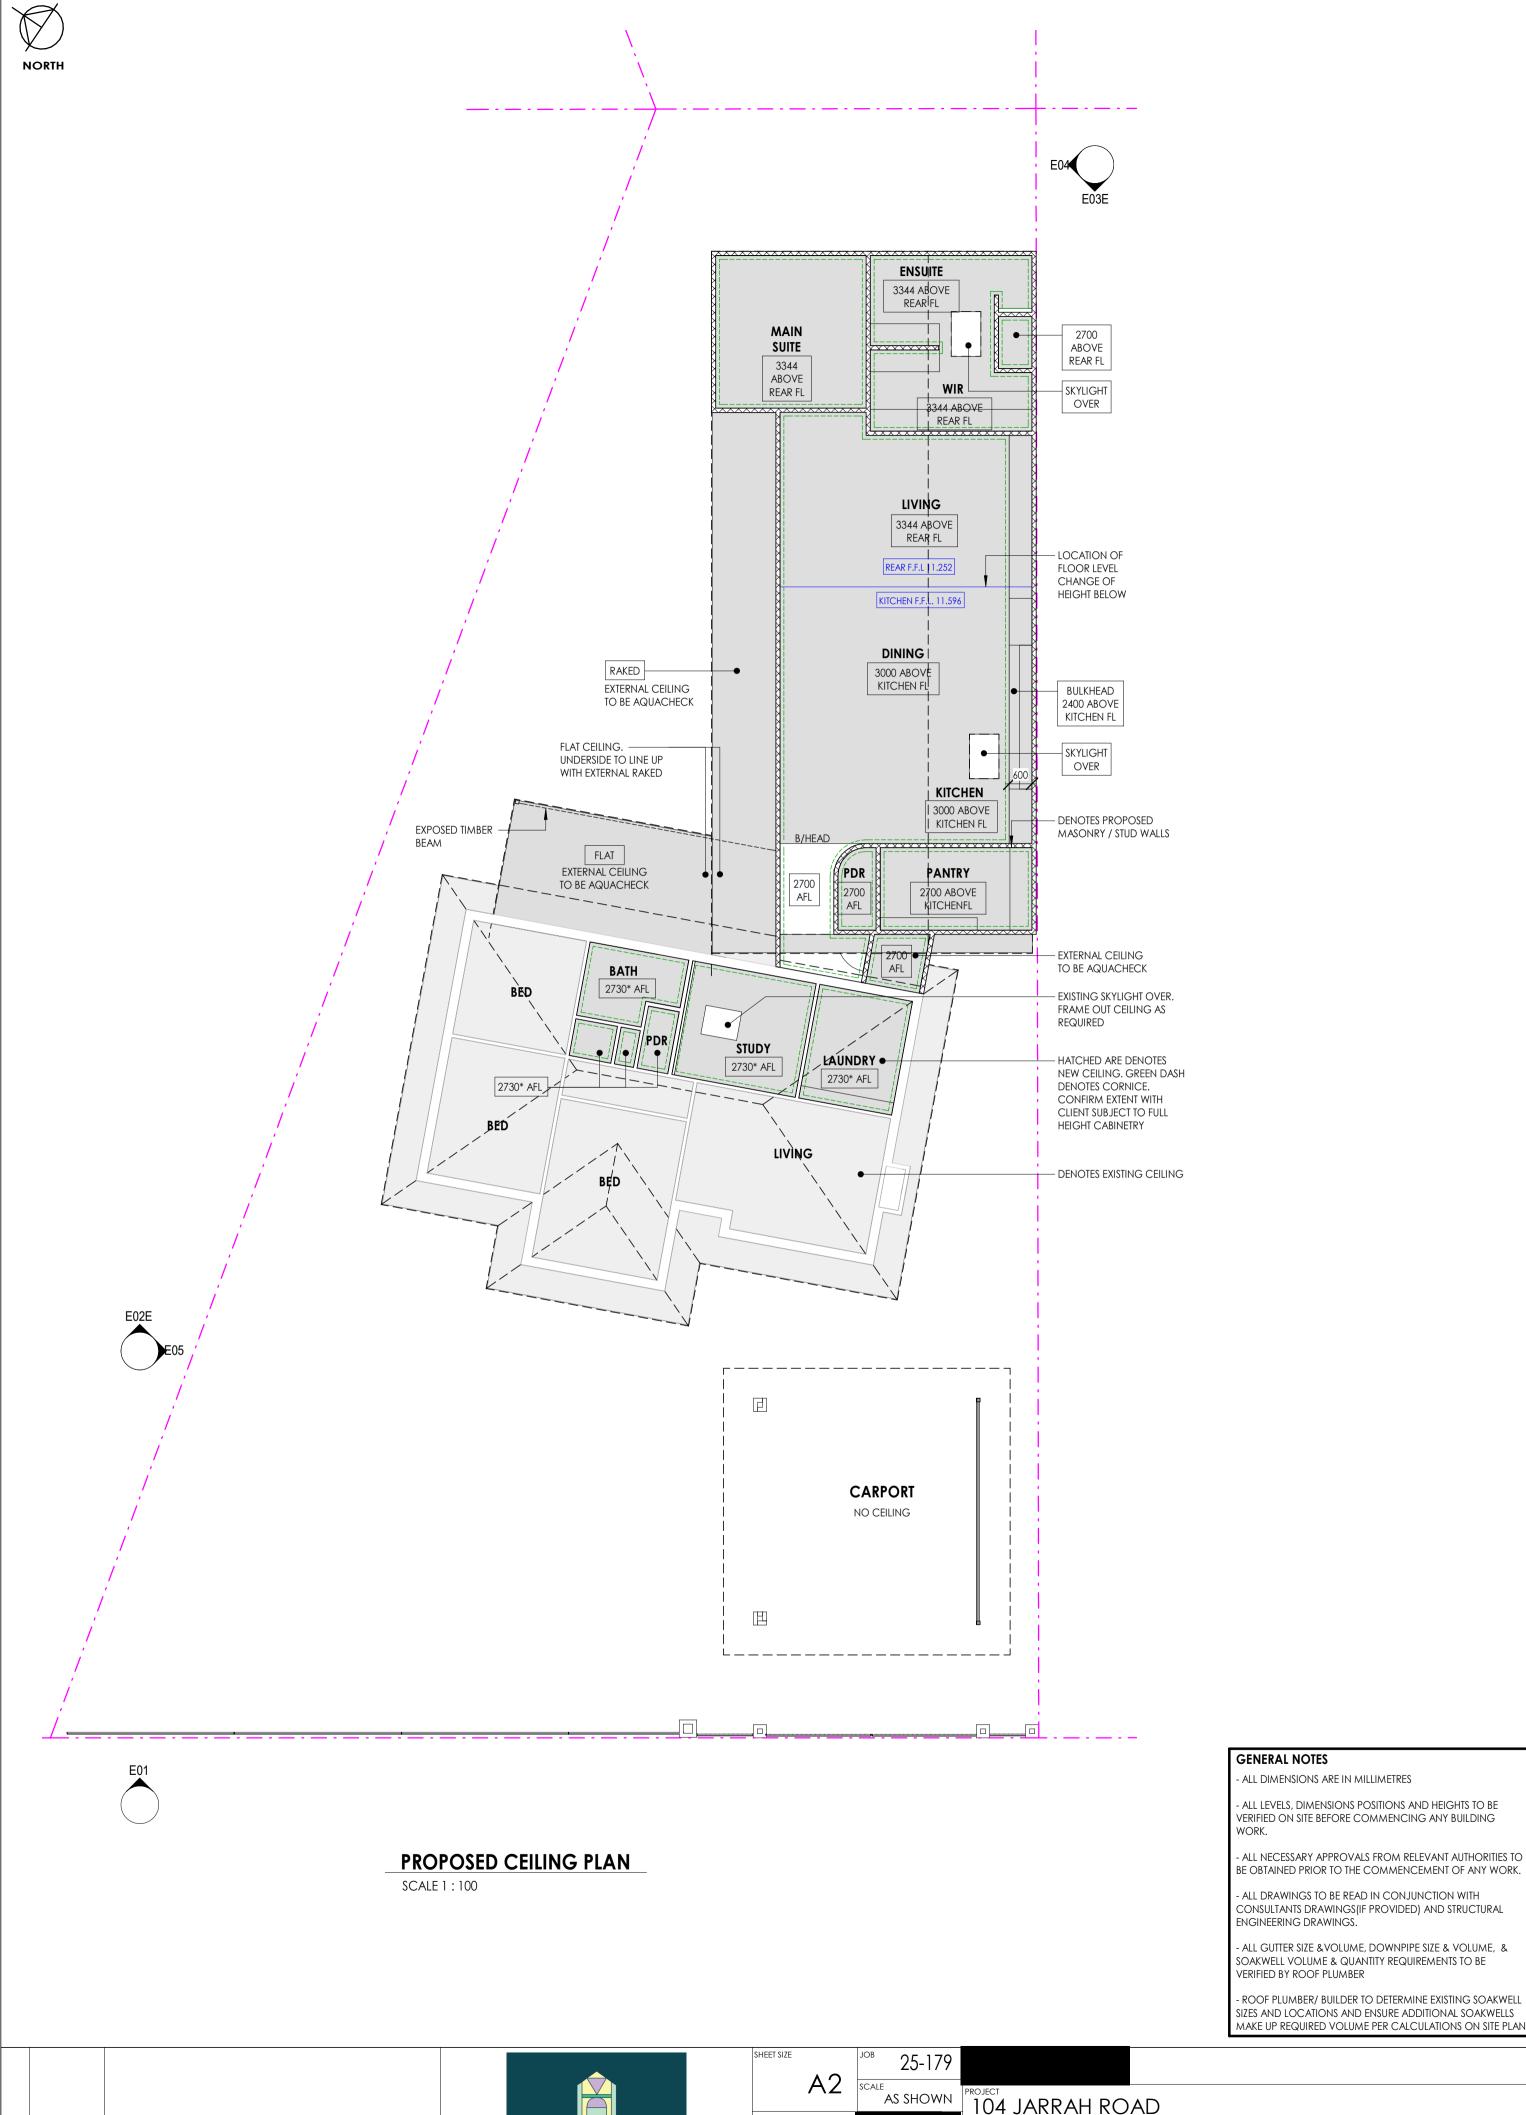

PRINT IN COLOUR

24/07/25 23/06/25

ISSUED FOR DA PRELIMINARY DA ISSUE FOR CLIENT REVIEW DESCRIPTION



COUNCIL

TOWN OF

VICTORIA

PARK

104 JARRAH ROAD EAST VICTORIA PARK

PROPOSED CEILING PLAN A4.03

