


## franklins tavern

ISSUE FOR DEVELOPMENT APPLICATION UPDATES ~ SEPT 2025

1.01 SITE PLAN
1.02 GROUND FLOOR PLAN
1.03 FIRST FLOOR PLAN
1.2.01 ELEVATIONS
1.3.01 SECTIONS

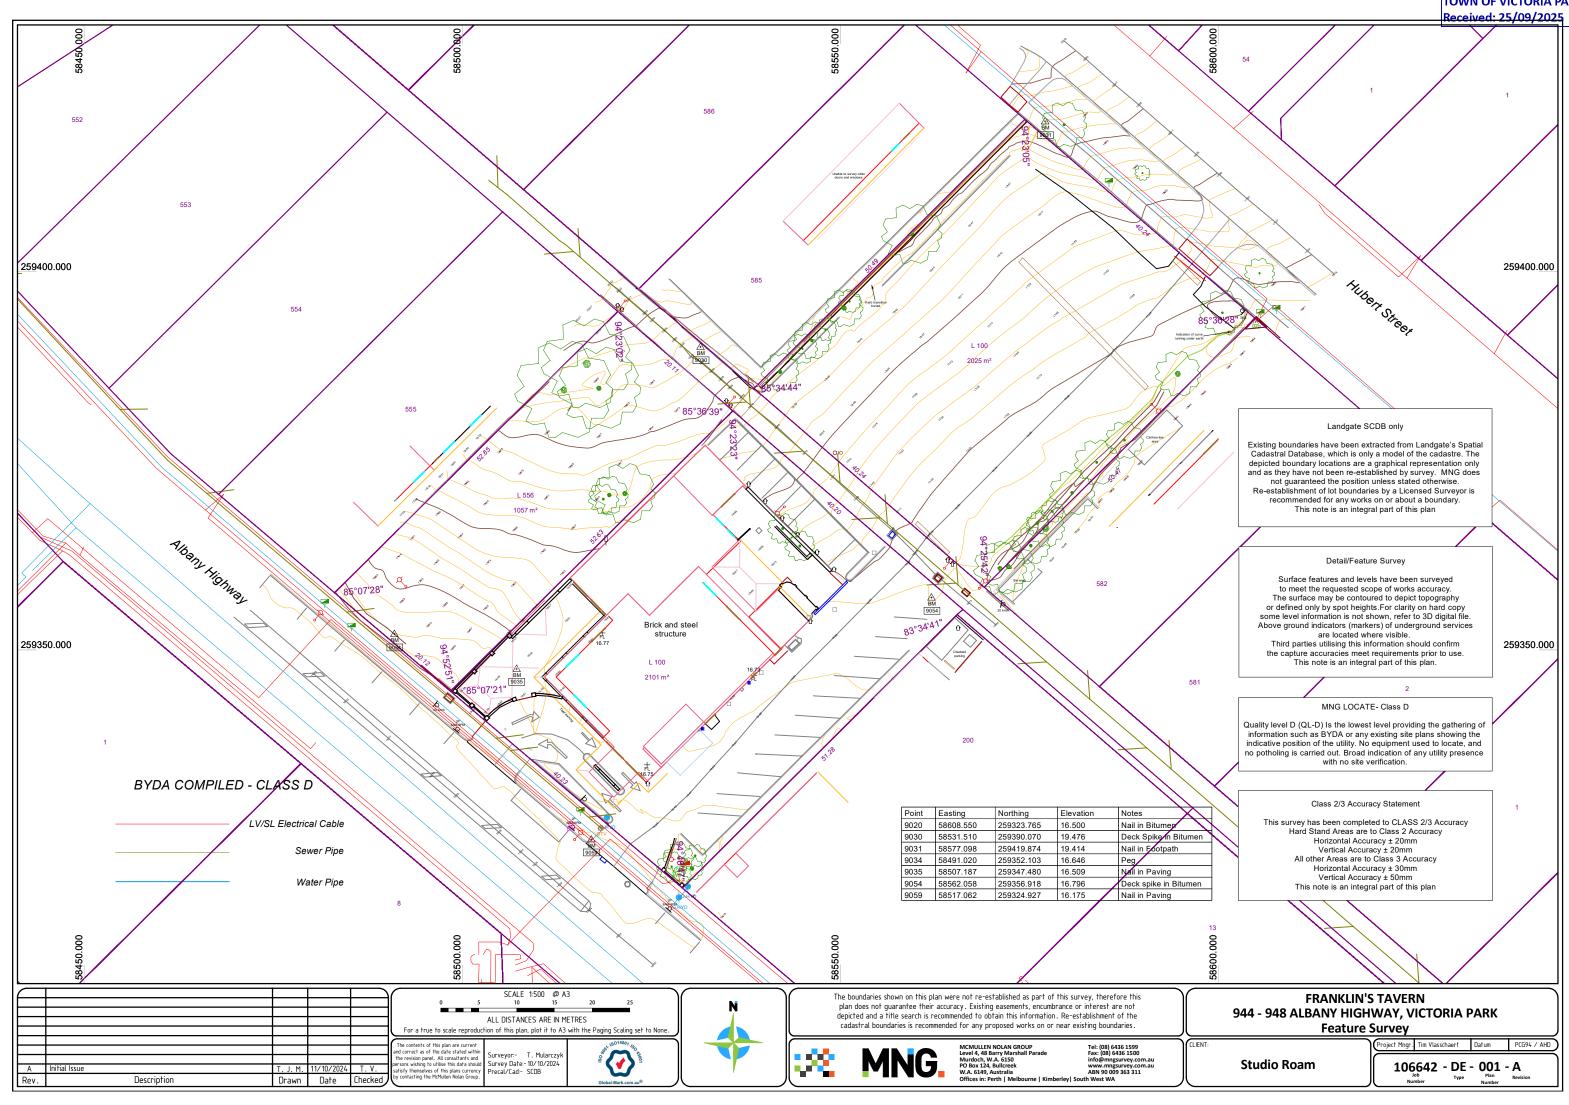



B 05.09.25 Updates for DA A 09.04.25 issue for development application om sw sw description. drn. chk. app.



This drawing and design is subject to copyright and may not be reproduced without prior written consent. Contractor to verify all dimensions on site before without prior written consent. Contractor to verify all dimensions on site before commencing work or ordering materials. Do not scale drawing. use figure dimensions only, promptly inform author of any conflict between site conditions and documents. Drawings to be read in conjunction with other consultant documents, technical drawings to be read in conjunction with schedules and specification. All work is to conform to relevant Australian Standards and building codes as applicable. project no:

project title: FRANKLINS TAVERN

2308

project address: 948 ALBANY HWY, EAST VICTORIA PARK

client: URBAN CAPITAL GROUP


drawing title:


site plan


scale: 1:100 @ A1 1:200 @ A3

drawing no:

revision:

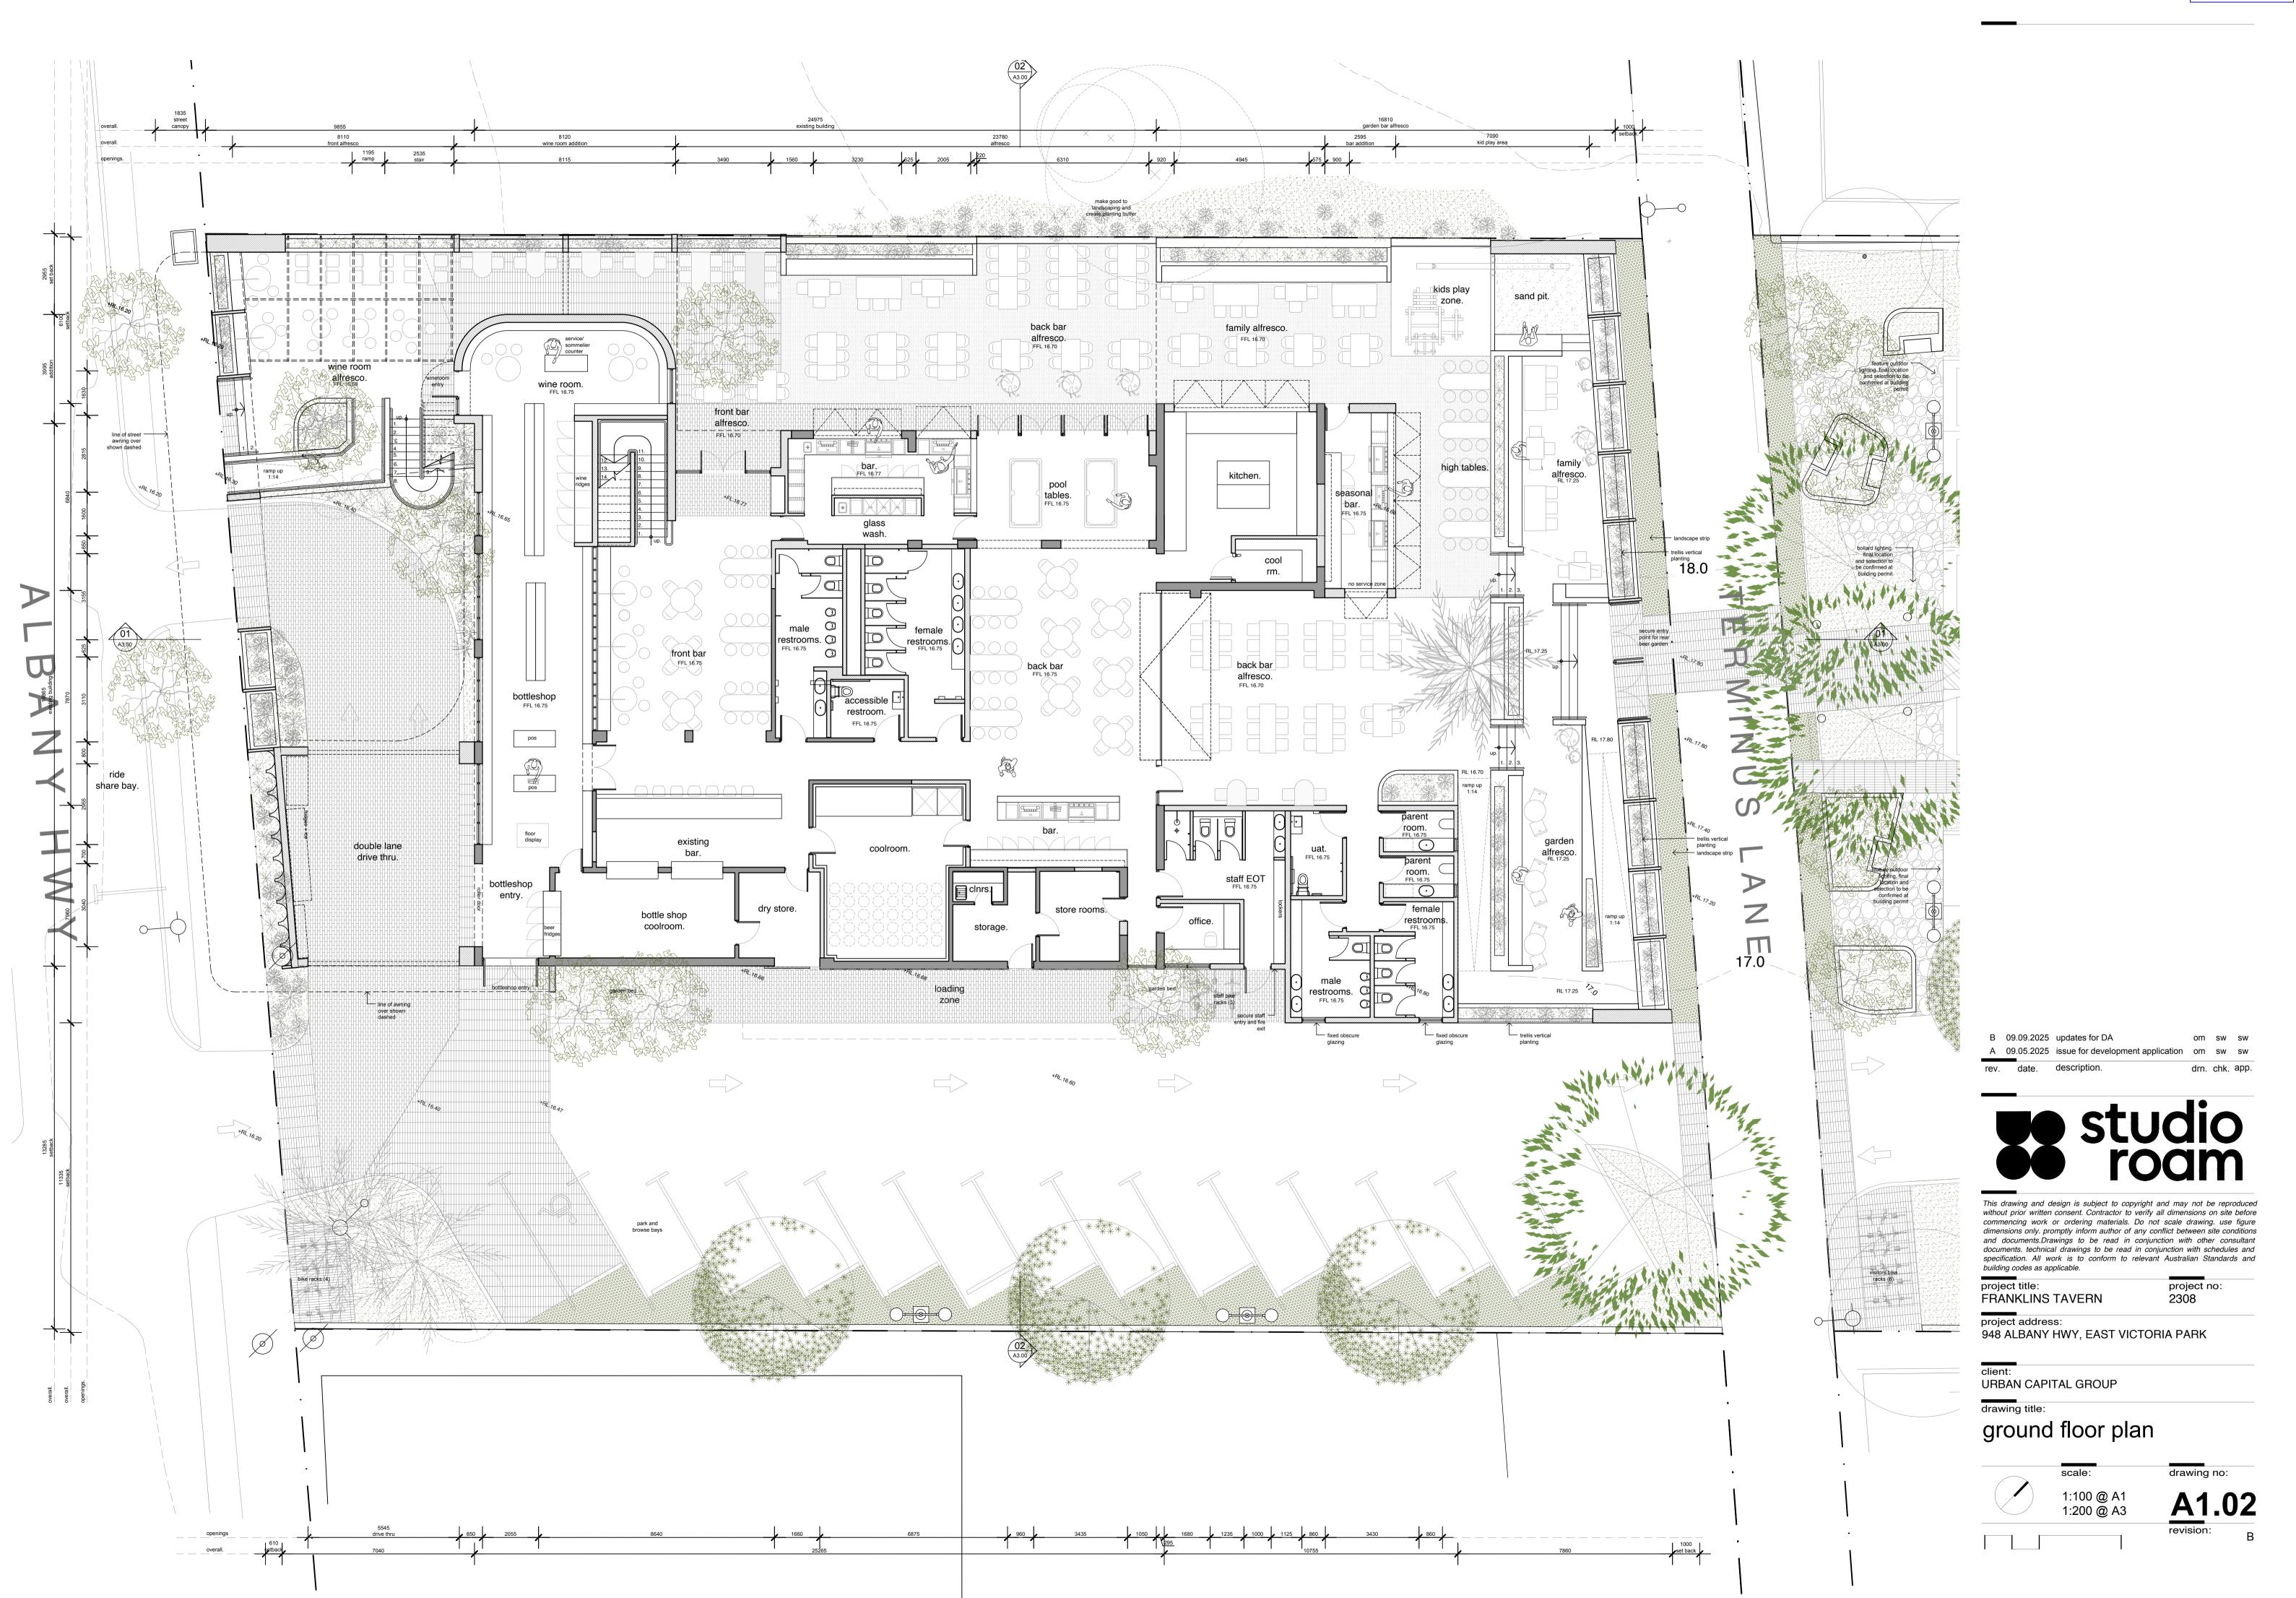

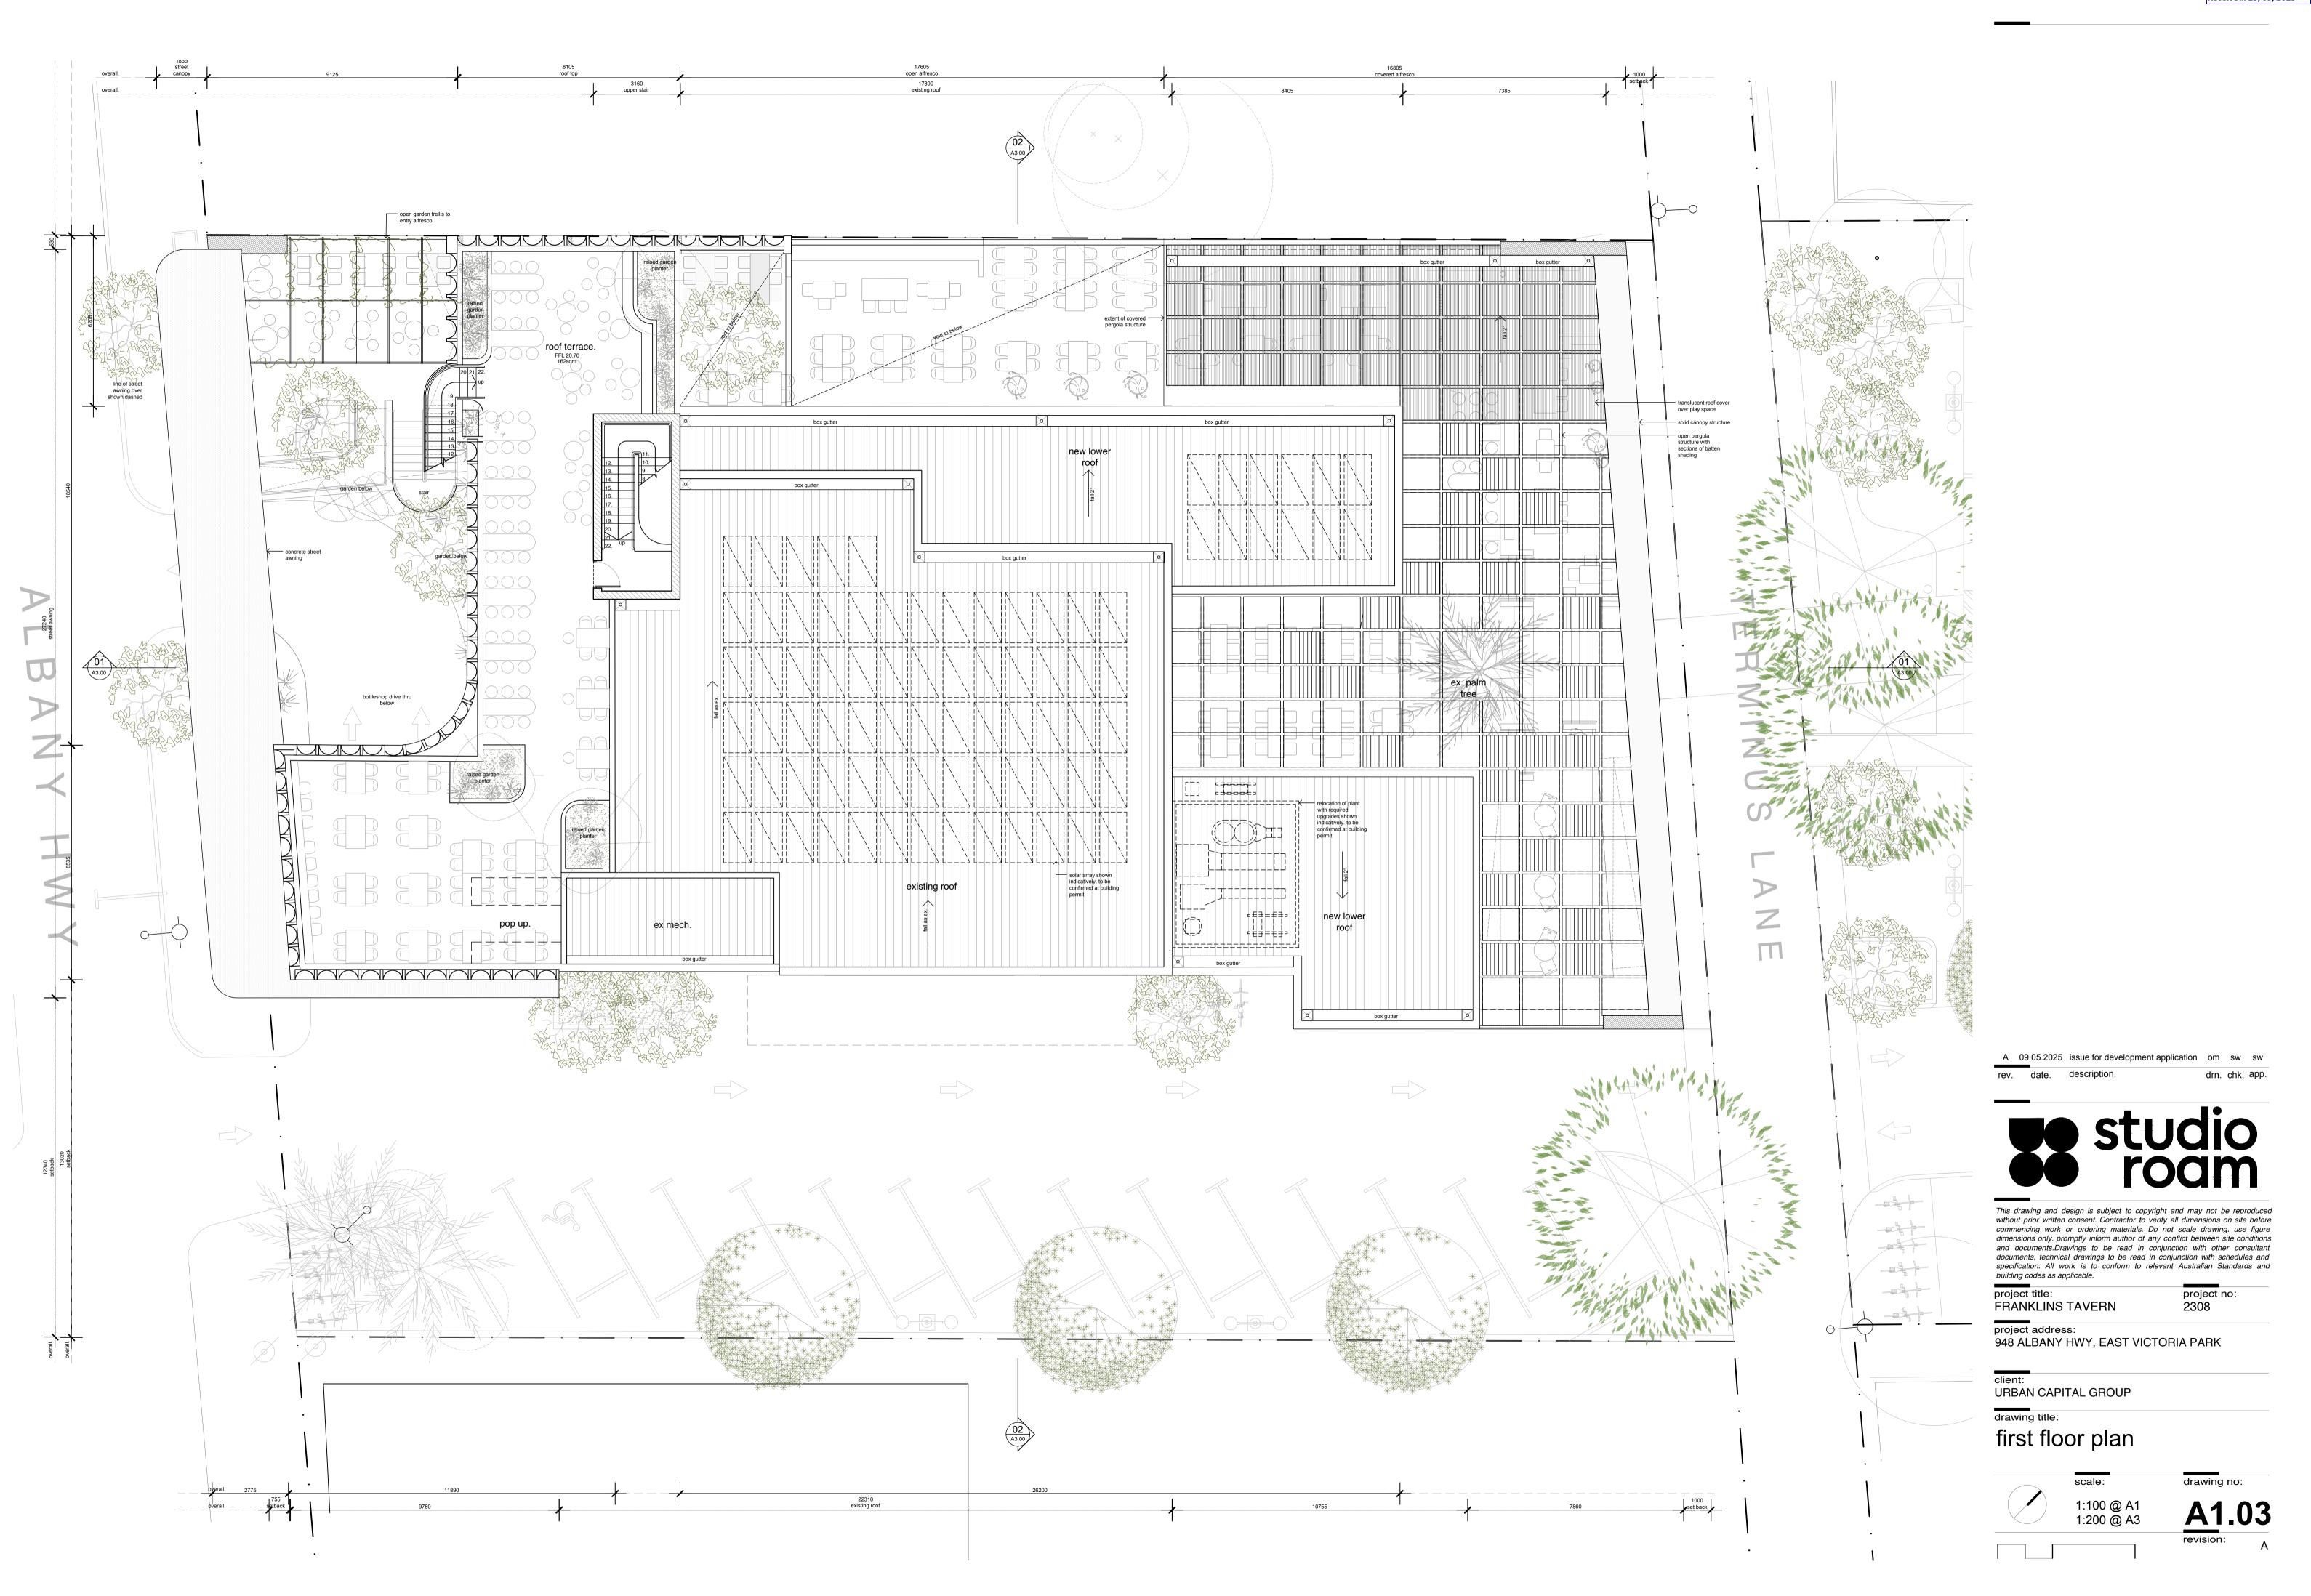

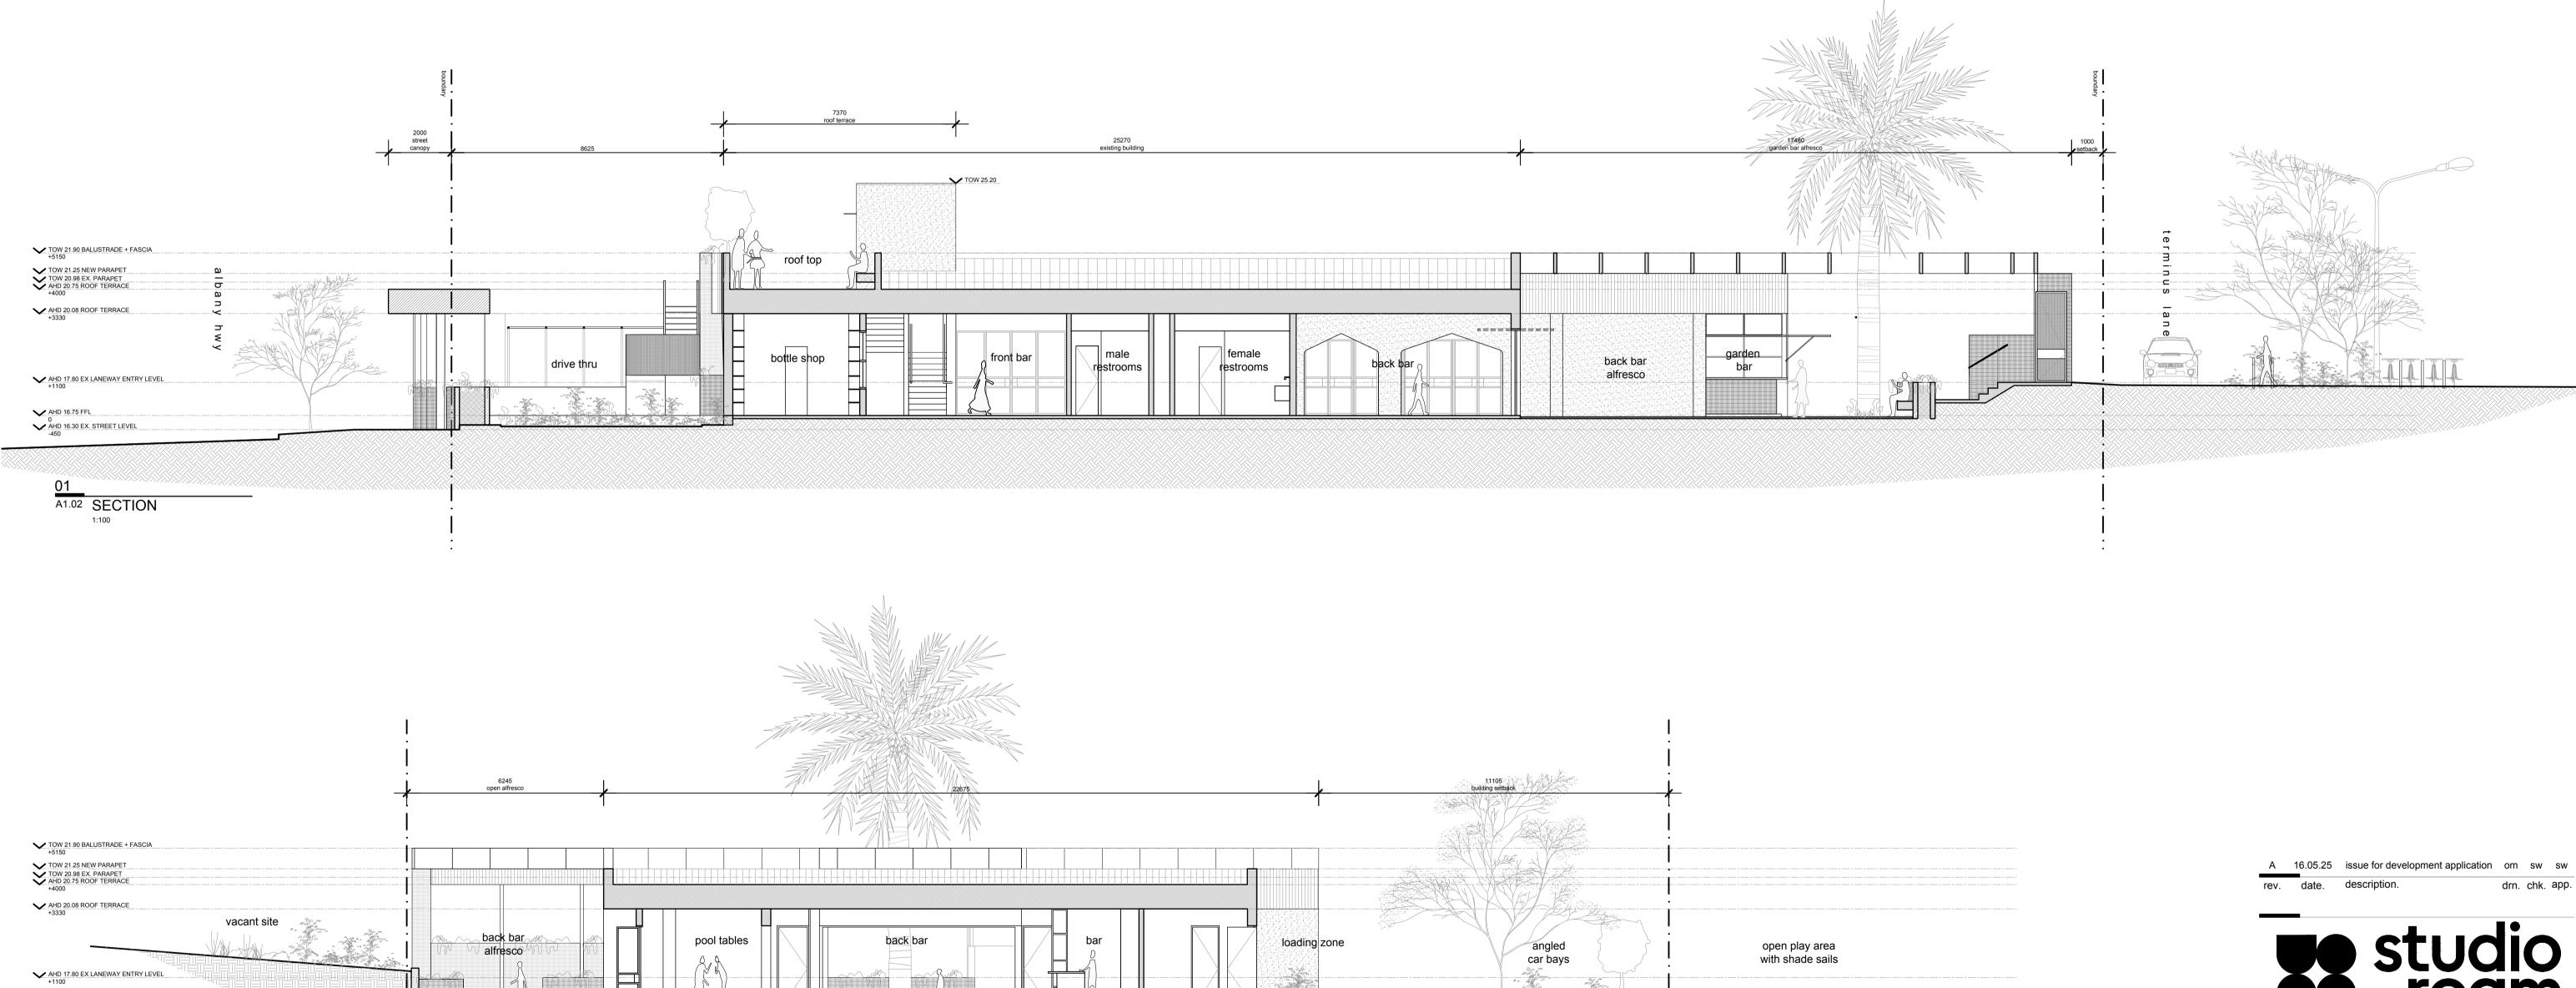

AHD 16.75 FFL

AHD 16.30 EX. STREET LEVEL

-450

02 A1.02 SECTION



This drawing and design is subject to copyright and may not be reproduced without prior written consent. Contractor to verify all dimensions on site before commencing work or ordering materials. Do not scale drawing. use figure dimensions only. promptly inform author of any conflict between site conditions and documents. Drawings to be read in conjunction with other consultant documents. technical drawings to be read in conjunction with schedules and specification. All work is to conform to relevant Australian Standards and building codes as applicable. project no:

project title: FRANKLINS TAVERN

2308

project address: 948 ALBANY HWY, EAST VICTORIA PARK

client: URBAN CAPITAL GROUP


drawing title:

sections

scale:

1:100 @ A1 1:200 @ A3


drawing no:

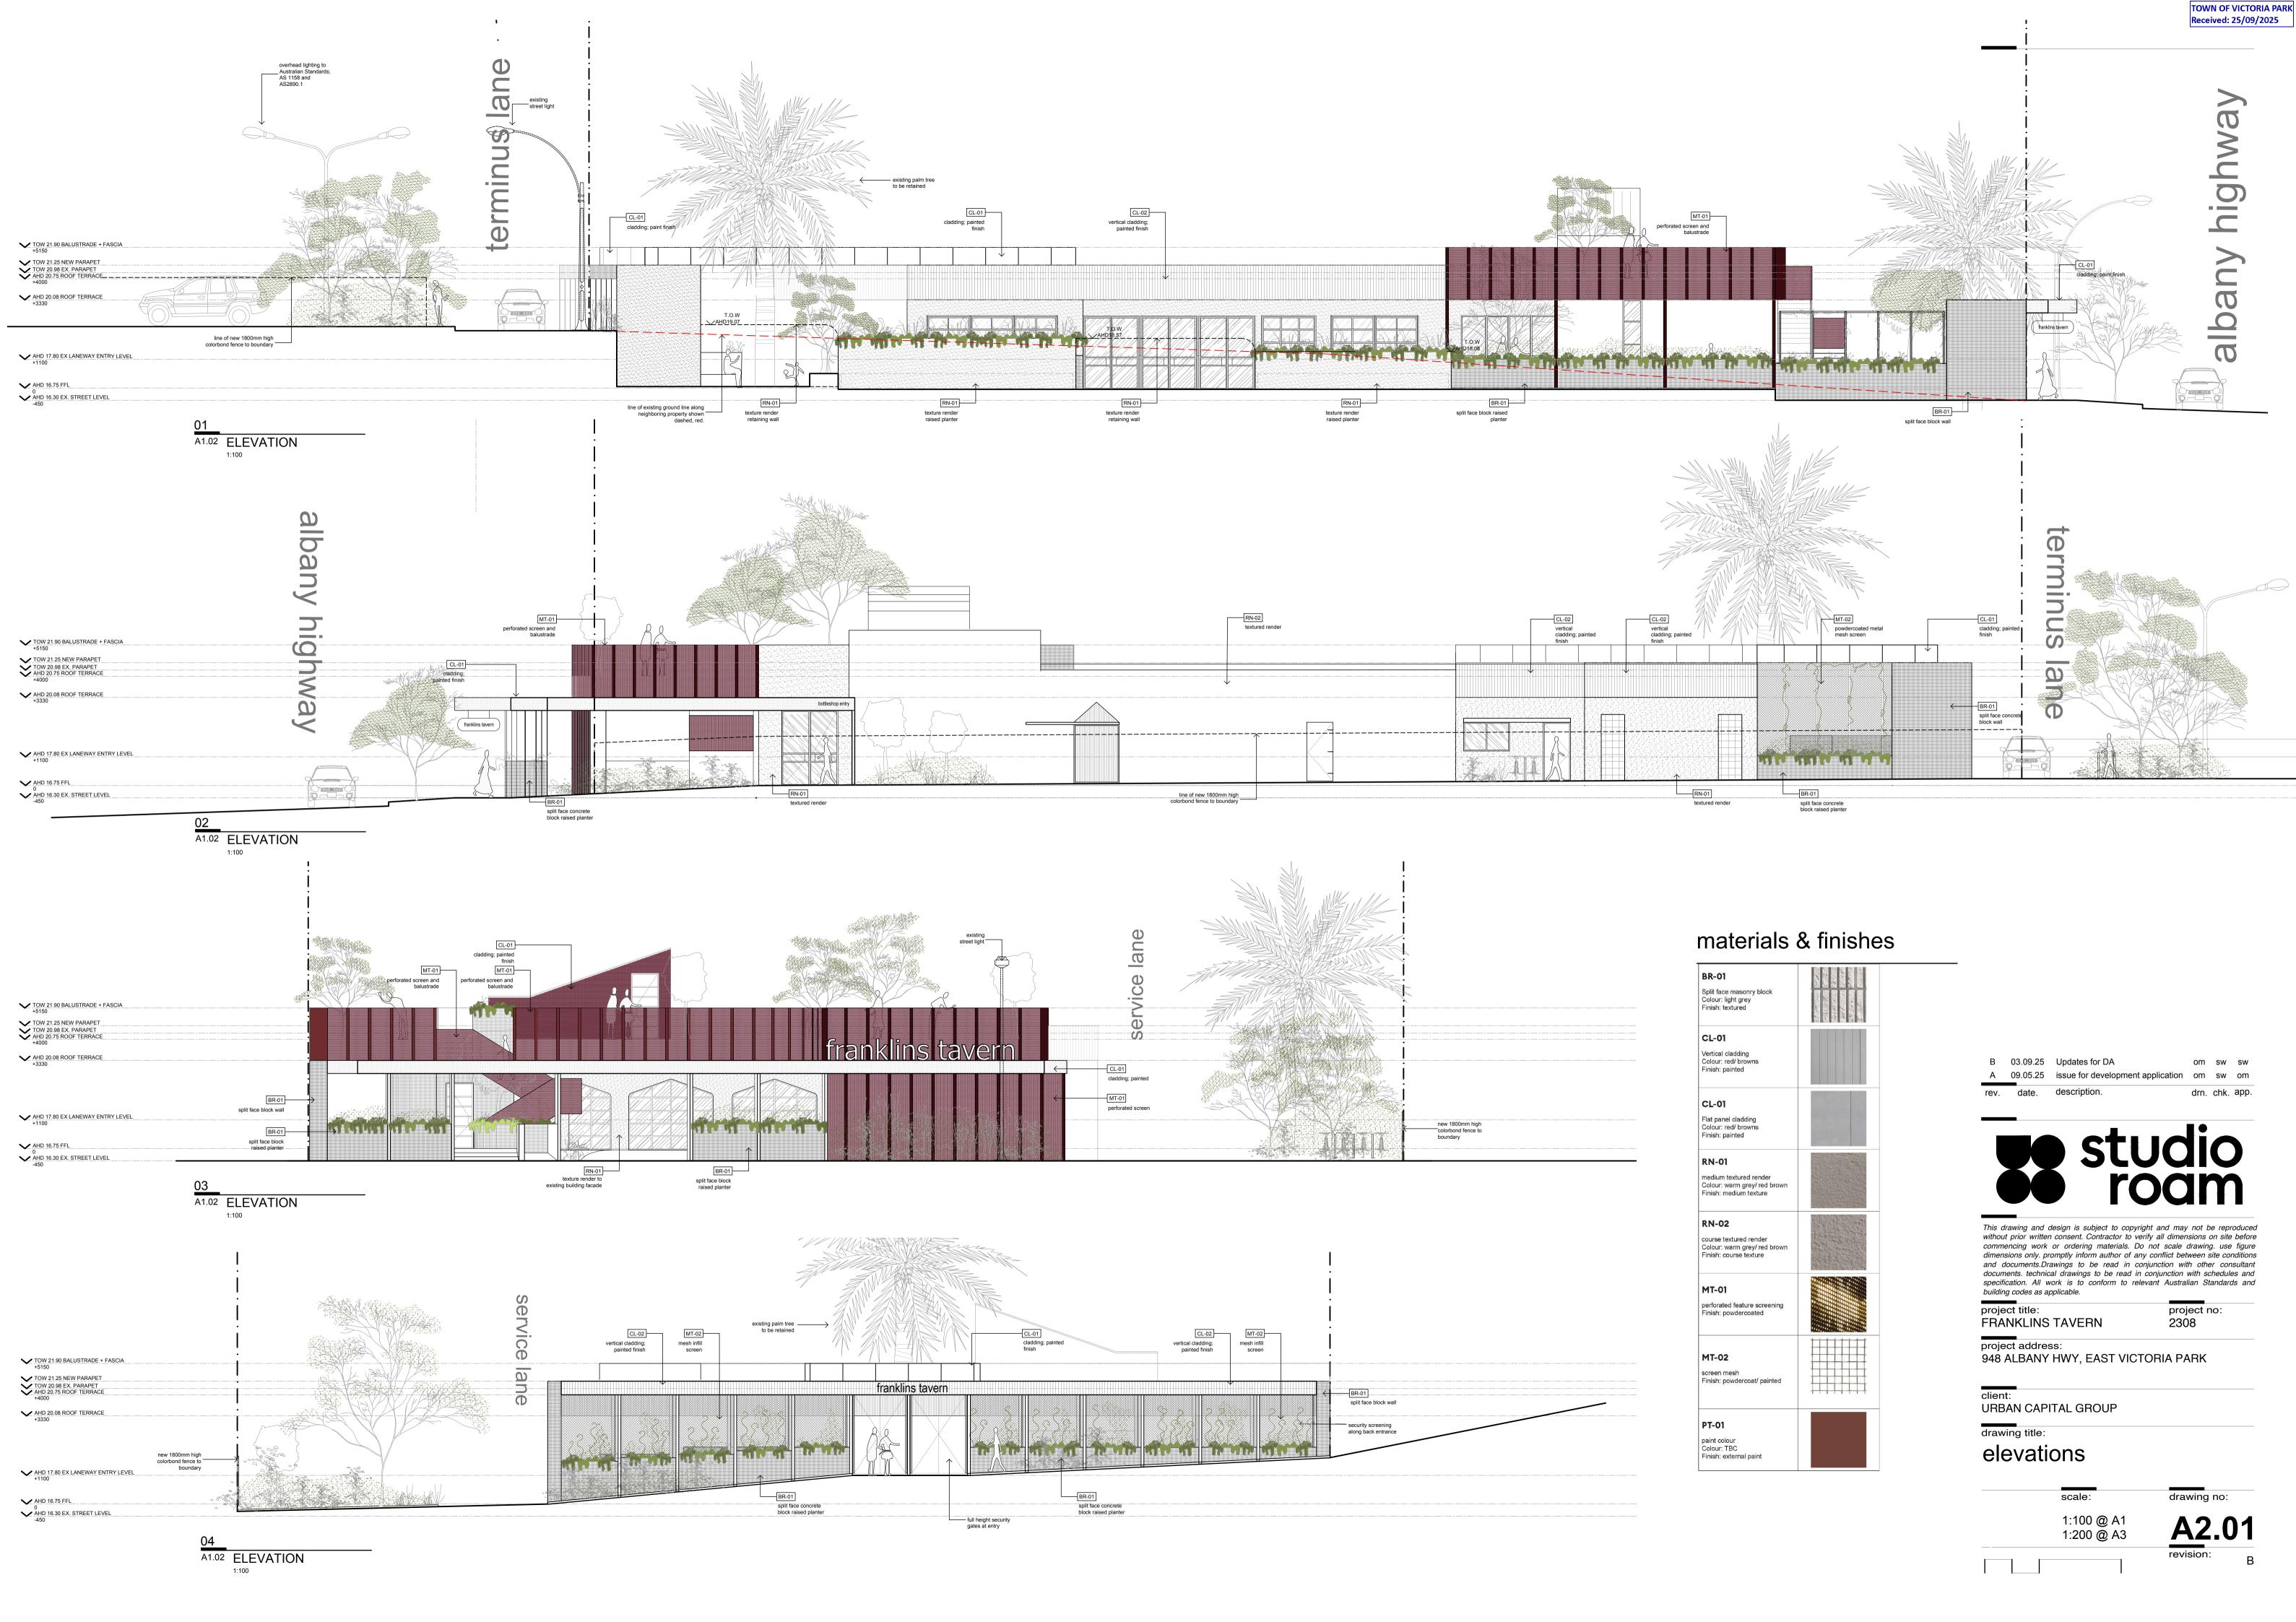

CARPARK - VIEW FROM HUBERT ST.

SECTION 1:100 @ A1

SECTION 1:100 @ A1

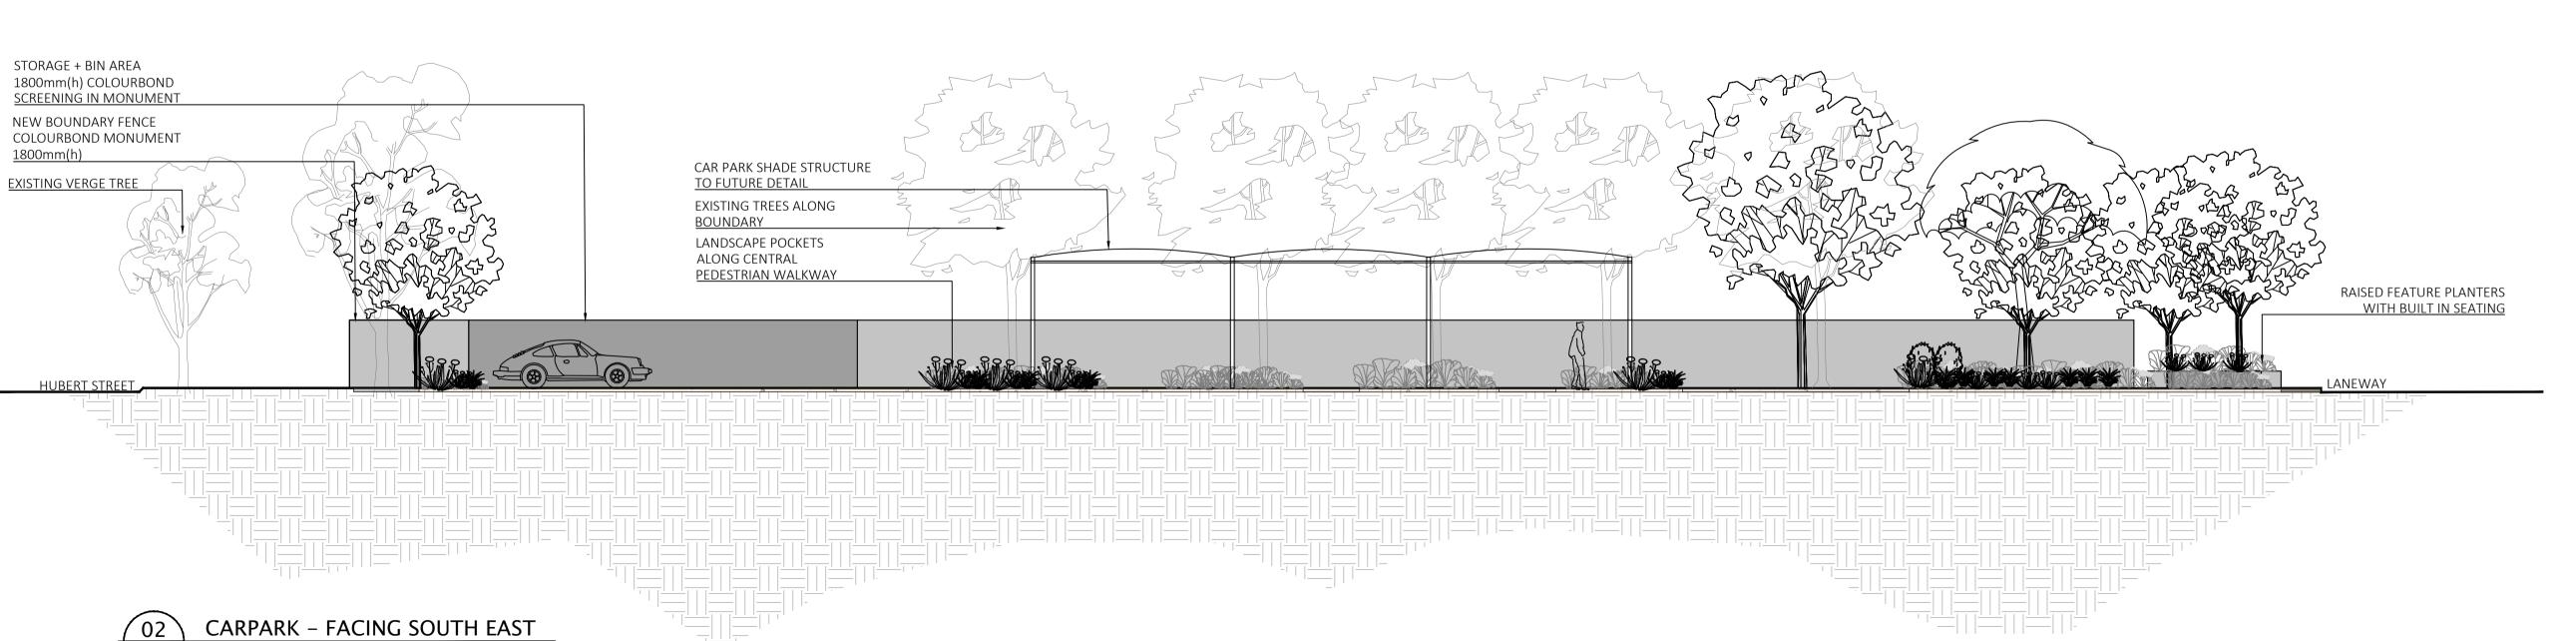

**Kelsie** landscape a

JOB No.

SCALE 1:100 @A1

948

PIT

URBAN

Z

ALB,

THIS DRAWING SHALL NOT BE USED FOR CONSTRUCTION UNLESS APPROVED BY CLIENT AND REVISED '0' ISSUED FOR CONSTRUCTION

 $\Delta$ 

**PARK** 

FOR DA

davies architecture

