


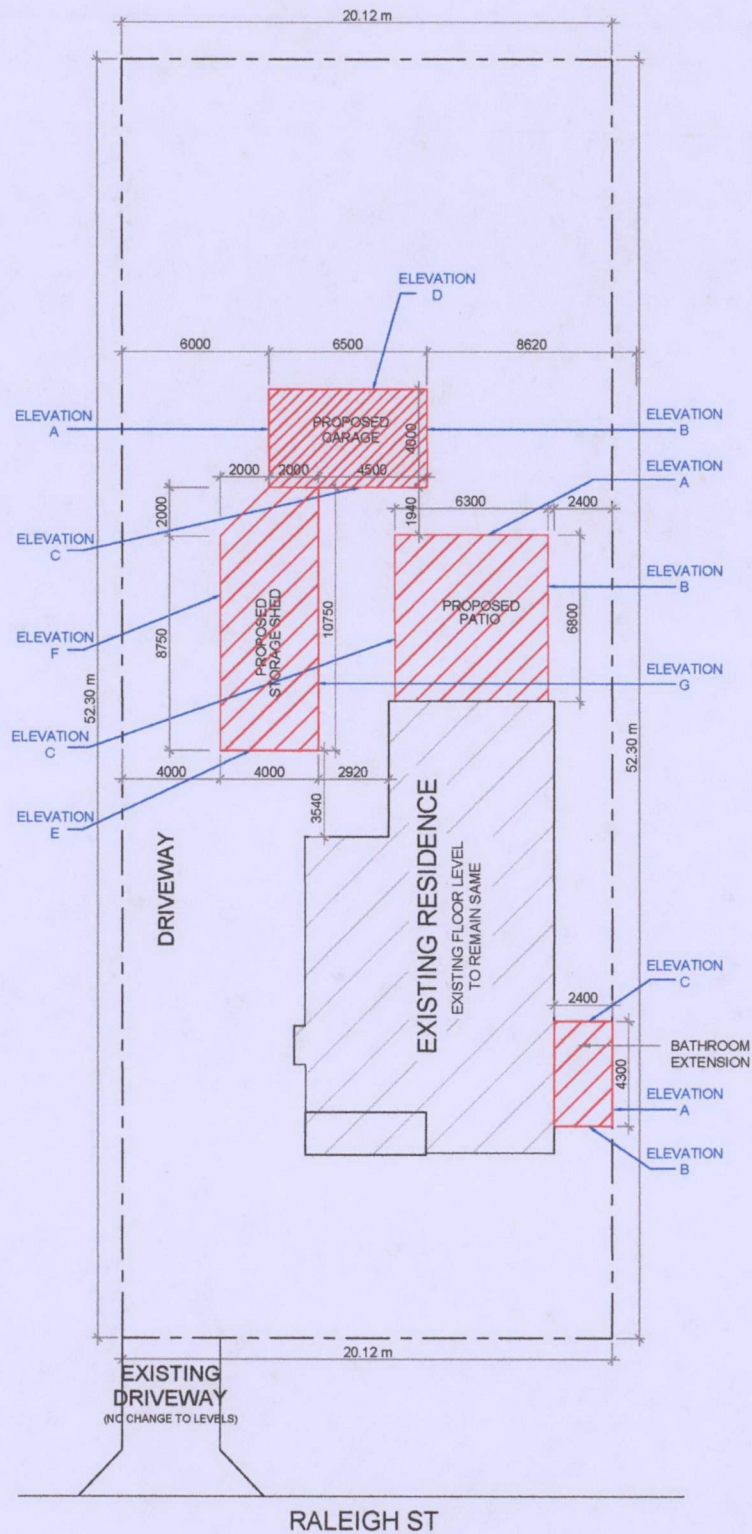


SITE PLAN

SCALE 1:300






PROJECT NAME: Proposed patio, shed, garage & bathroom extension	
ADDRESS: 37 RALEIGH ST	
JOB NO: -	SCALE: AS SHOWN
DRAWN BY: PATIO & SHED APPROVAL	SHEET: 1 OF 9

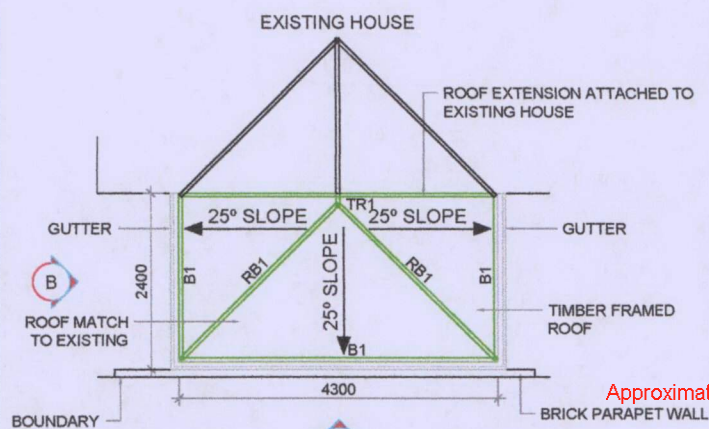

BATHROOM EXTENSION PLAN

SCALE 1:100

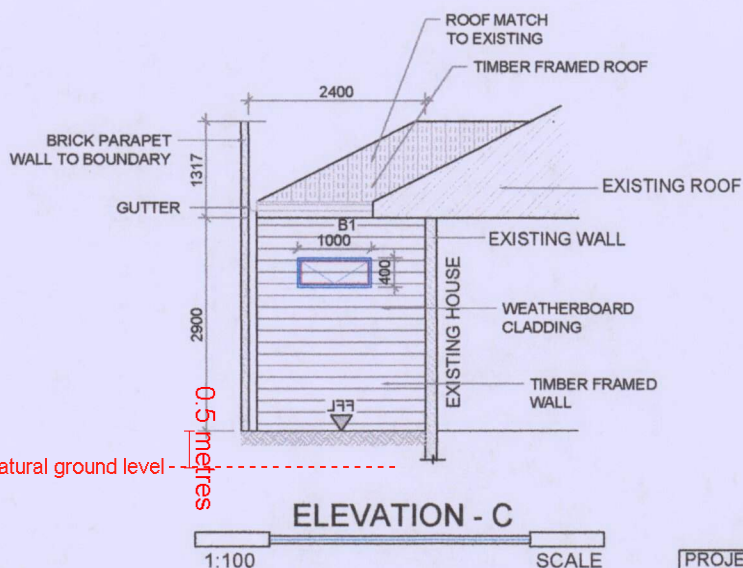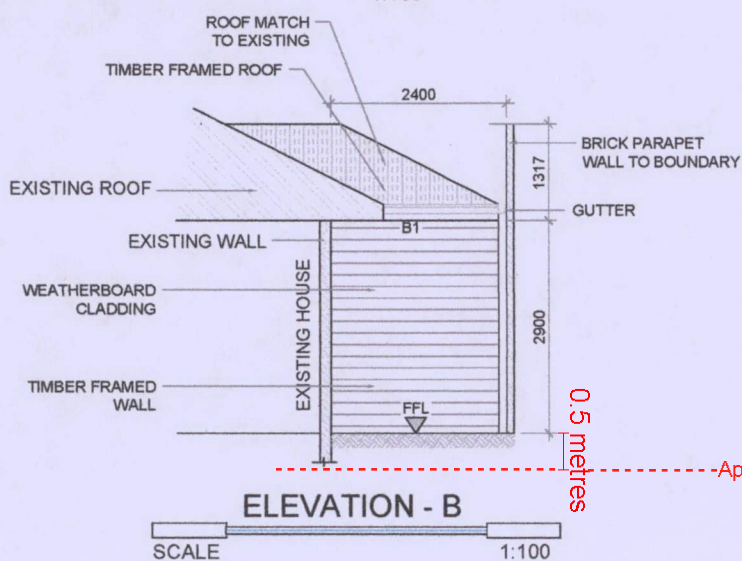
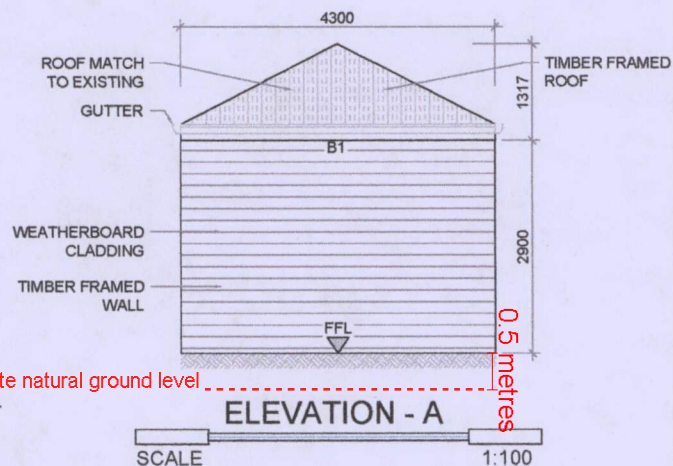


FFL - FINISH FLOOR LEVEL (GROUND)

*NOTE: NO CHANGE TO EXISTING FLOOR LEVELS

SCHEDULE OF STRUCTURAL FRAMING	
BEAM/ COLUMN TAG NO	SIZE
C1	90x90mm POST
B1	TO ENG. DETAIL (TIMBER FRAMING)
RB1	
TR1	
TR2	
TR3	


PROJECT NAME:
Proposed patio, shed, garage & bathroom extensionADDRESS:
37 RALEIGH STJOB NO:
- SCALE:
AS SHOWNDRAWN BY:
PATIO & SHED APPROVAL SHEET:
2 OF 9

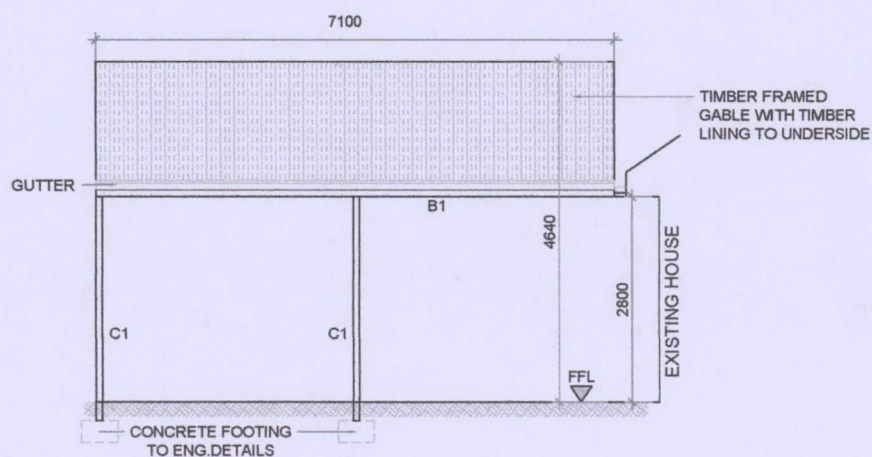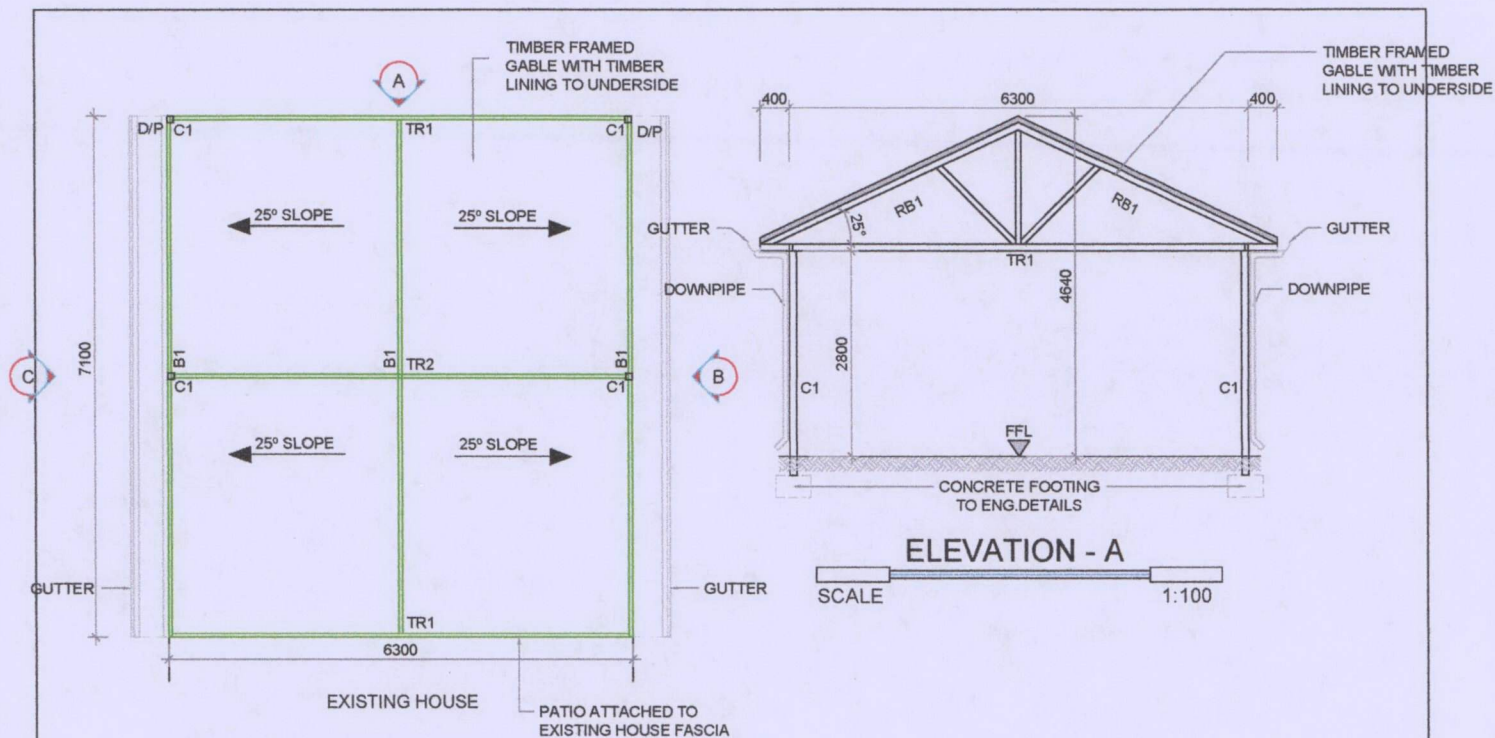


FFL - FINISH FLOOR LEVEL (GROUND)

*NOTE: NO CHANGE TO EXISTING FLOOR LEVELS

SCHEDULE OF STRUCTURAL FRAMING	
BEAM/ COLUMN TAG NO	SIZE
C1	90x90mm POST
B1	TO ENG. DETAIL (TIMBER FRAMING)
RB1	
TR1	
TR2	
TR3	

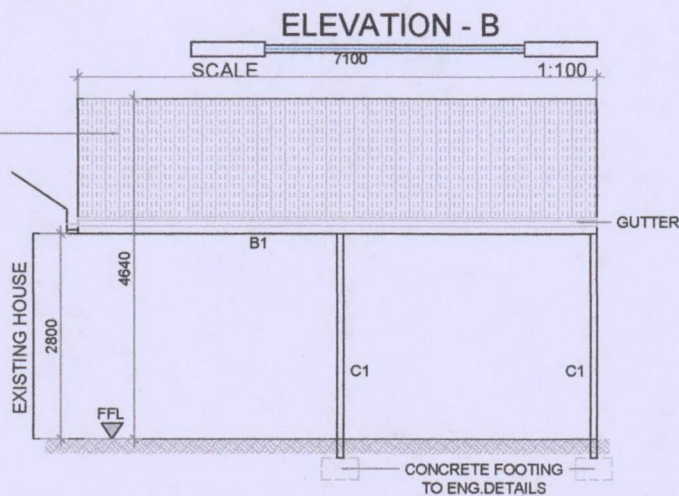


PROJECT NAME: Proposed patio, shed, garage & bathroom extension	
ADDRESS: 37 RALEIGH ST	
JOB NO: -	SCALE: AS SHOWN
DRAWN BY: PATIO & SHED APPROVAL	SHEET: 3 OF 9

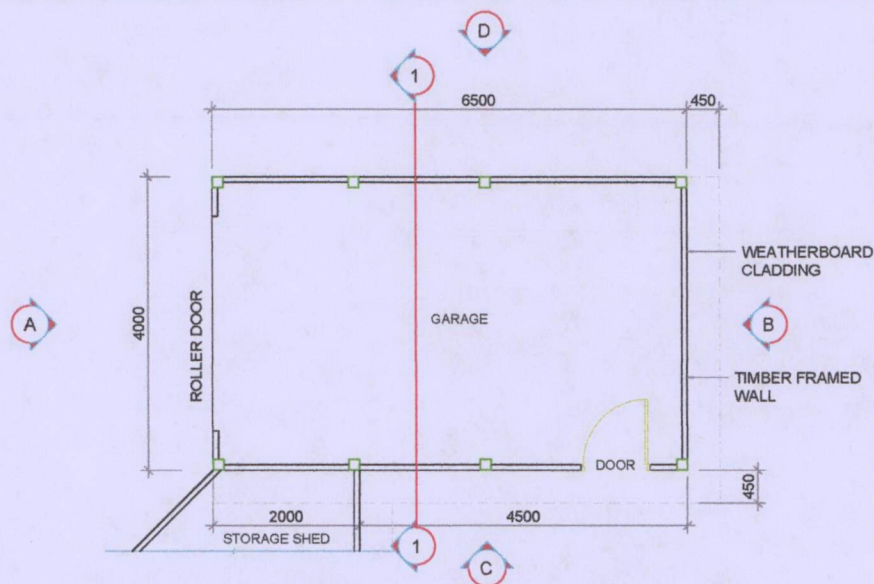


PROPOSED GARAGE FLOOR PLAN

SCALE 1:100

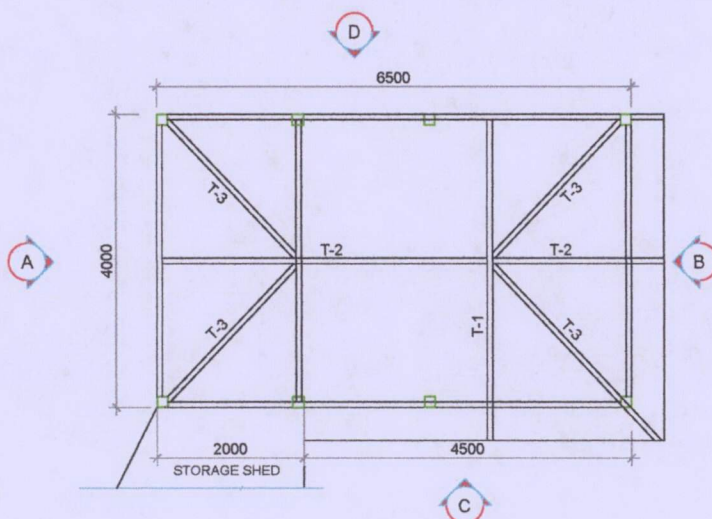

PROPOSED GARAGE TRUSS PLAN

SCALE 1:100

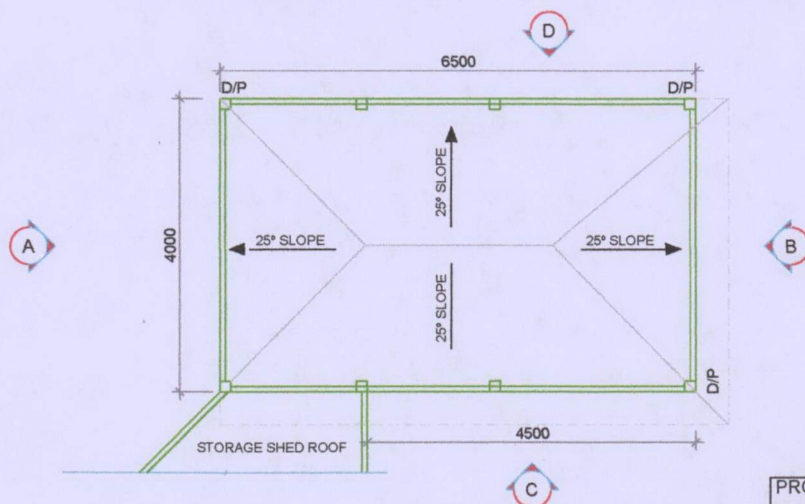


PROPOSED GARAGE ROOF PLAN

SCALE 1:100


FFL - FINISH FLOOR LEVEL (GROUND)
*NOTE: NO CHANGE TO EXISTING FLOOR LEVELS

SCHEDULE OF STRUCTURAL FRAMING	
BEAM/ COLUMN TAG NO	SIZE
C1	90x90mm POST
B1	TO ENG. DETAIL (TIMBER FRAMING)
RB1	
TR1	
TR2	
TR3	


PROJECT NAME: Proposed patio, shed, garage & bathroom extension	
ADDRESS: 37 RALEIGH ST	
JOB NO: -	SCALE: AS SHOWN
DRAWN BY: PATIO & SHED APPROVAL	SHEET: 4 OF 9

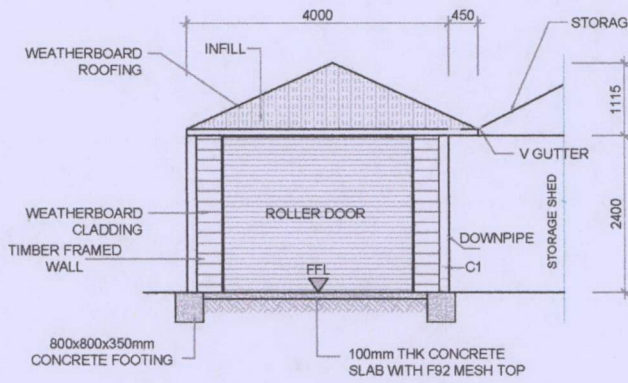


ELEVATION - A (GARAGE)
SCALE 1:100

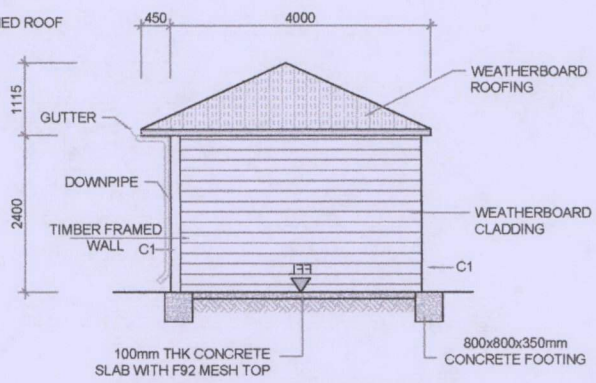

ELEVATION - B (GARAGE)
SCALE 1:100

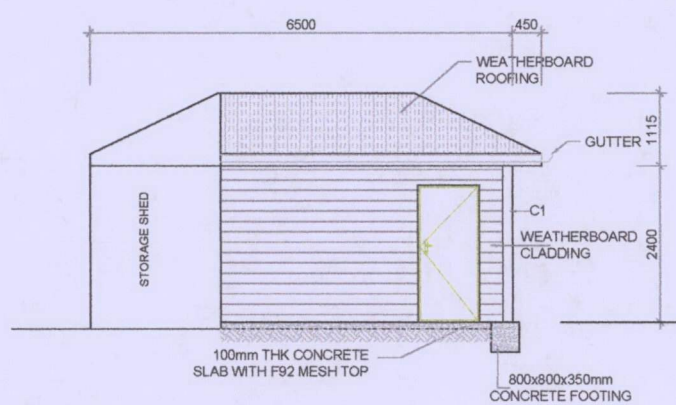

ELEVATION - C (GARAGE)
SCALE 1:100

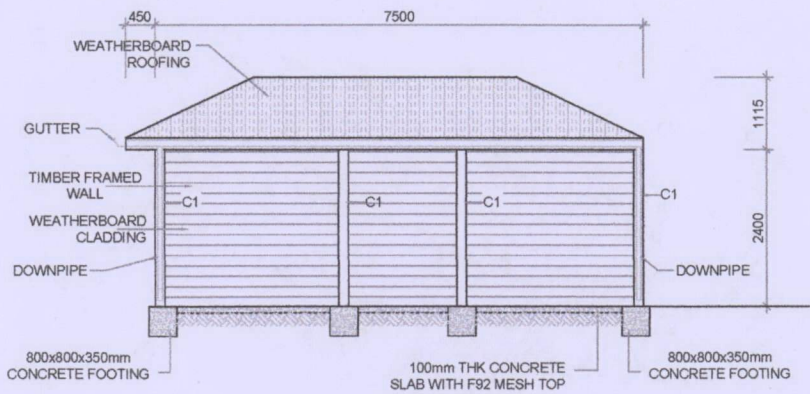


ELEVATION - D (GARAGE)
SCALE 1:100

FFL - FINISH FLOOR LEVEL (GROUND)
*NOTE: NO CHANGE TO EXISTING FLOOR LEVELS

SCHEDULE OF STRUCTURAL FRAMING	
BEAM/ COLUMN TAG NO	SIZE
C1	90x90mm POST
B1	TO ENG. DETAIL (TIMBER FRAMING)
RB1	
TR1	
TR2	
TR3	

PROJECT NAME: Proposed patio,shed,garage & bathroom extension	
ADDRESS: 37 RALEIGH ST	
JOB NO: -	SCALE: AS SHOWN
DRAWN BY: PATIO & SHED APPROVAL	SHEET: 5 OF 9

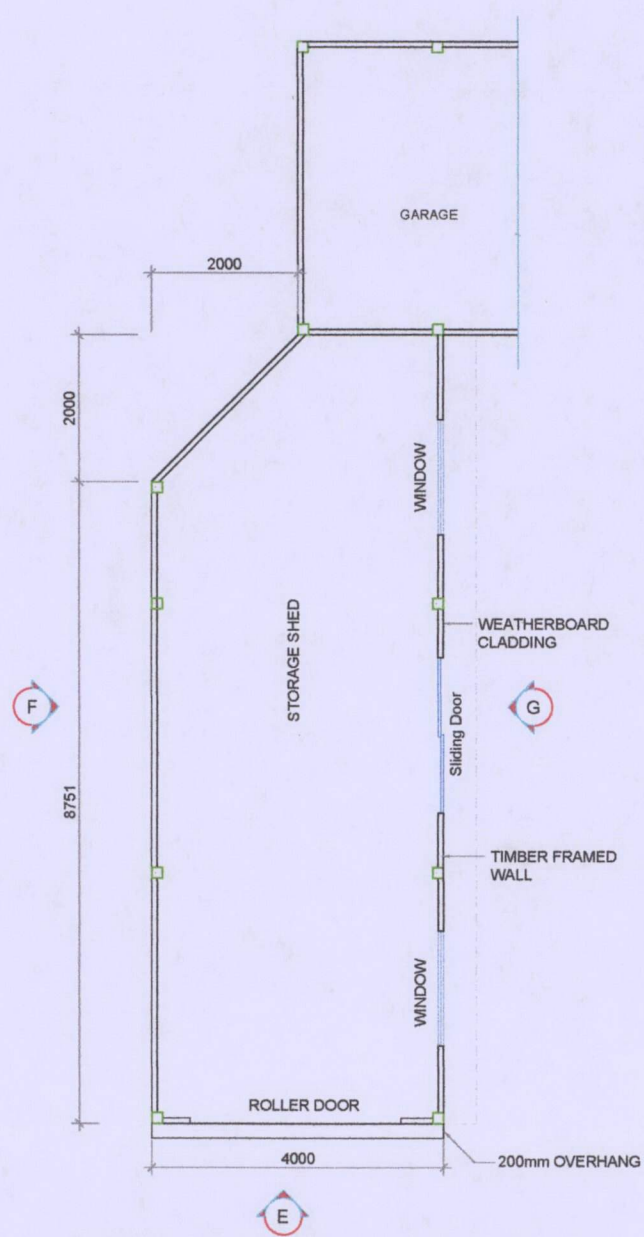


PROPOSED STORAGE SHED PLAN

SCALE 1:100

FFL - FINISH FLOOR LEVEL (GROUND)
*NOTE: NO CHANGE TO EXISTING FLOOR LEVELS


SCHEDULE OF STRUCTURAL FRAMING	
BEAM/ COLUMN TAG NO	SIZE
C1	90x90mm POST
B1	TO ENG. DETAIL (TIMBER FRAMING)
RB1	
TR1	
TR2	
TR3	

PROJECT NAME: Proposed patio,shed,garage & bathroom extension	
ADDRESS: 37 RALEIGH ST	
JOB NO: -	SCALE: AS SHOWN
DRAWN BY: PATIO & SHED APPROVAL	SHEET: 6 OF 9

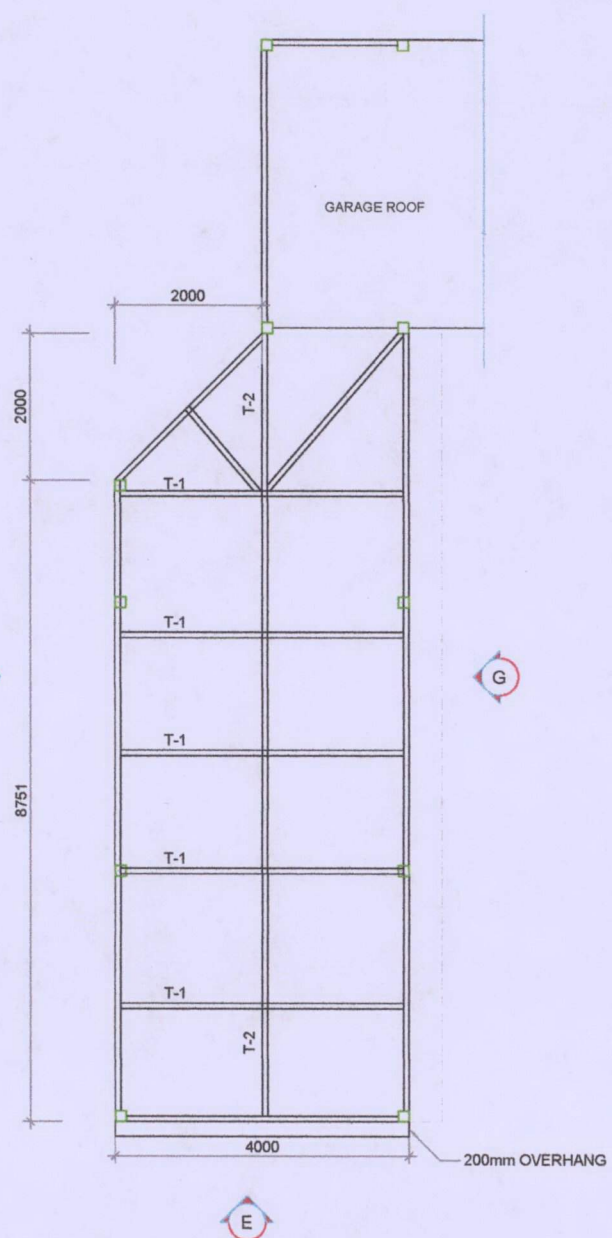

PROPOSED STORAGE SHED
TRUSS PLAN

SCALE 1:100

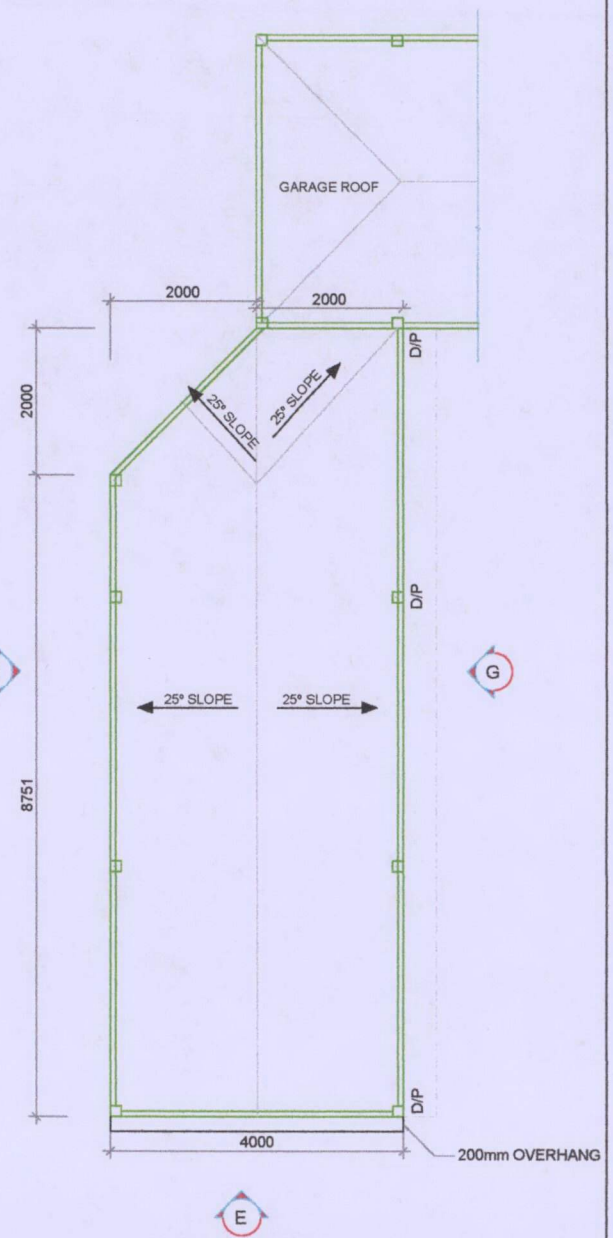


PROPOSED STORAGE SHED
ROOF PLAN

SCALE 1:100

SCHEDULE OF STRUCTURAL FRAMING	
BEAM/ COLUMN TAG NO	SIZE
C1	90x90mm POST
B1	TO ENG. DETAIL (TIMBER FRAMING)
RB1	
TR1	
TR2	
TR3	


FFL - FINISH FLOOR LEVEL (GROUND)
*NOTE: NO CHANGE TO EXISTING FLOOR LEVELS

PROJECT NAME: Proposed patio,shed,garage & bathroom extension	
ADDRESS: 37 RALEIGH ST	
JOB NO: -	SCALE: AS SHOWN
DRAWN BY: PATIO & SHED APPROVAL	SHEET: 7 OF 9

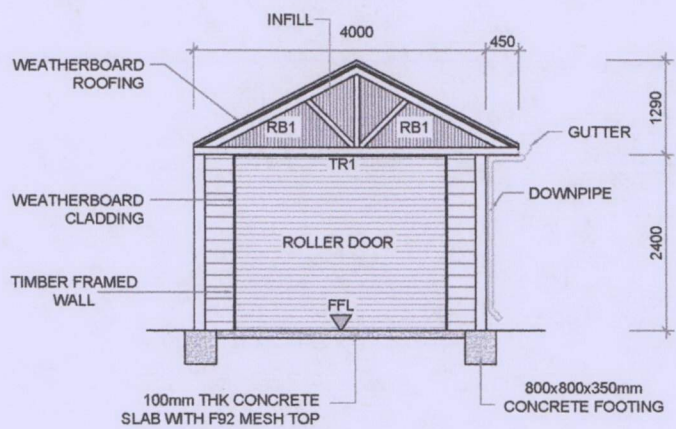


ELEVATION - E

SCALE 1:100

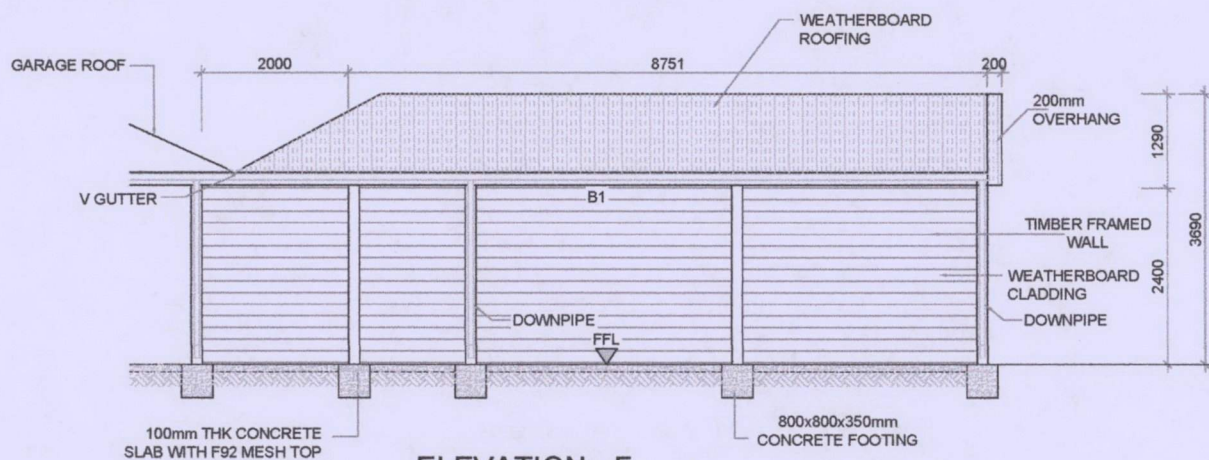

ELEVATION - F

SCALE 1:100

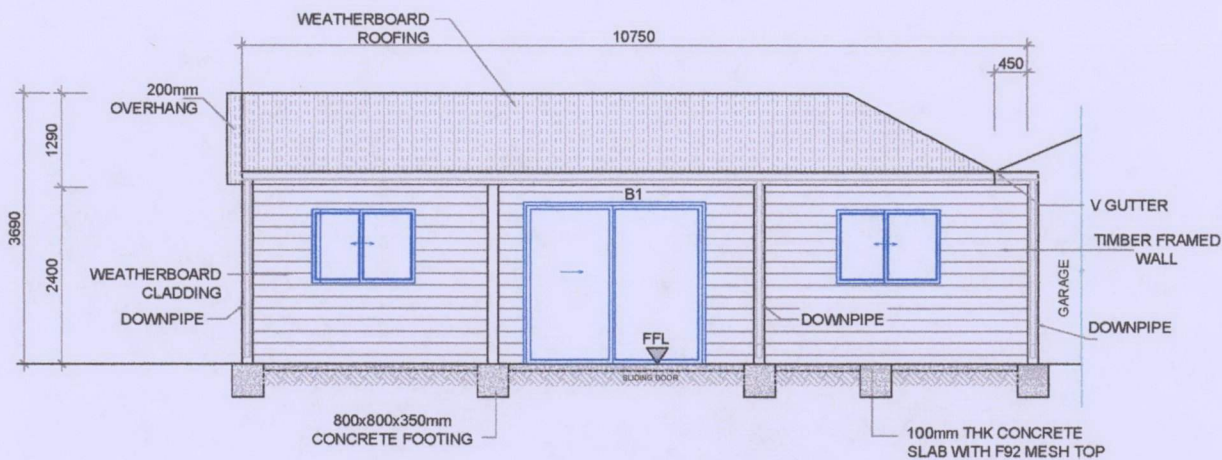

ELEVATION - G


SCALE 1:100

SCHEDULE OF STRUCTURAL FRAMING	
BEAM/ COLUMN TAG NO	SIZE
C1	90x90mm POST
B1	TO ENG. DETAIL (TIMBER FRAMING)
RB1	
TR1	
TR2	
TR3	

FFL - FINISH FLOOR LEVEL (GROUND)


*NOTE: NO CHANGE TO EXISTING FLOOR LEVELS

PROJECT NAME: Proposed patio,shed,garage & bathroom extension	
ADDRESS: 37 RALEIGH ST	
JOB NO: -	SCALE: AS SHOWN
DRAWN BY: PATIO & SHED APPROVAL	SHEET: 8 OF 9

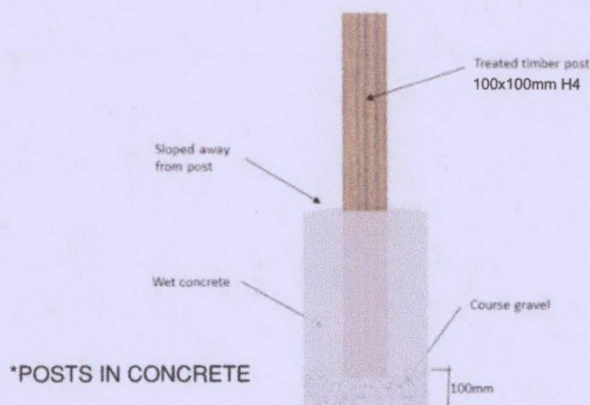


400x400x600mm deep
mass concrete footing


FOOTING DETAIL

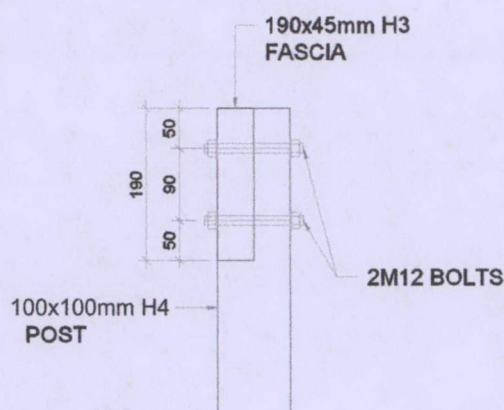


POST TO FASCIA CONNECTION

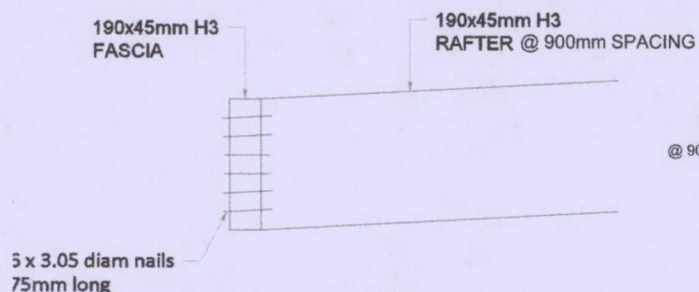


**FASCIA BEAM TO RAFTER
CONNECTION**

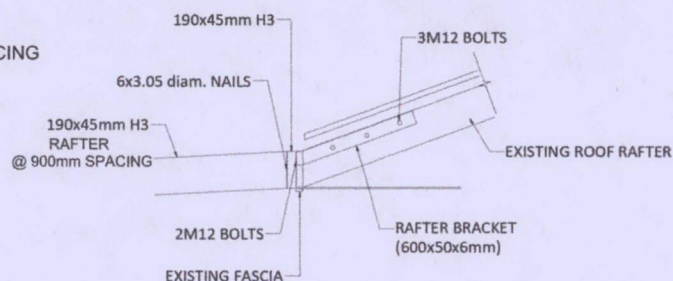

EAVE CONNECTION

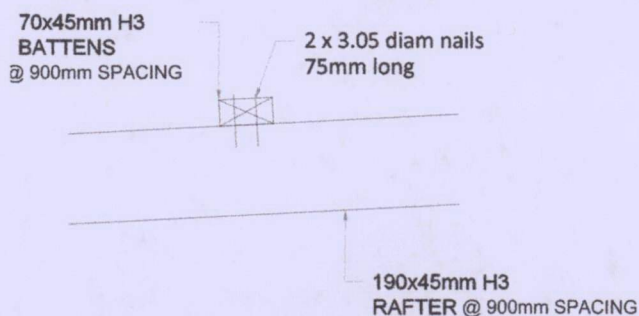

BATTEN CONNECTION

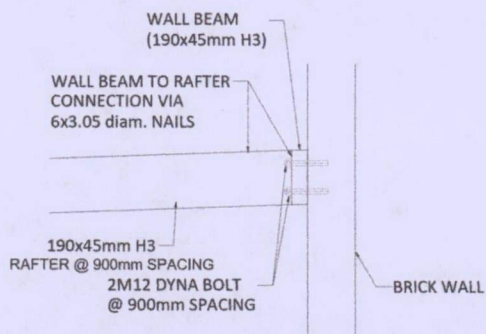

BRICK CONNECTION

PROJECT NAME: Proposed patio, shed, garage & bathroom extension	
ADDRESS: 37 RALEIGH ST	
JOB NO: -	SCALE: AS SHOWN
DRAWN BY: PATIO & SHED APPROVAL	SHEET: 9 OF 9