


GREAT AUSSIE PATIOS

1/15 Alloa Road, Maddington WA 6109
 ph: 9493 7115
 Adrian Hryb Mob: 0405 309 453
 email: adrian@greataussiepatios.com.au

SITE PLAN

28 Etwell St
 Address: East Victoria Park

Scale: 1:200 Date: 7-11-25

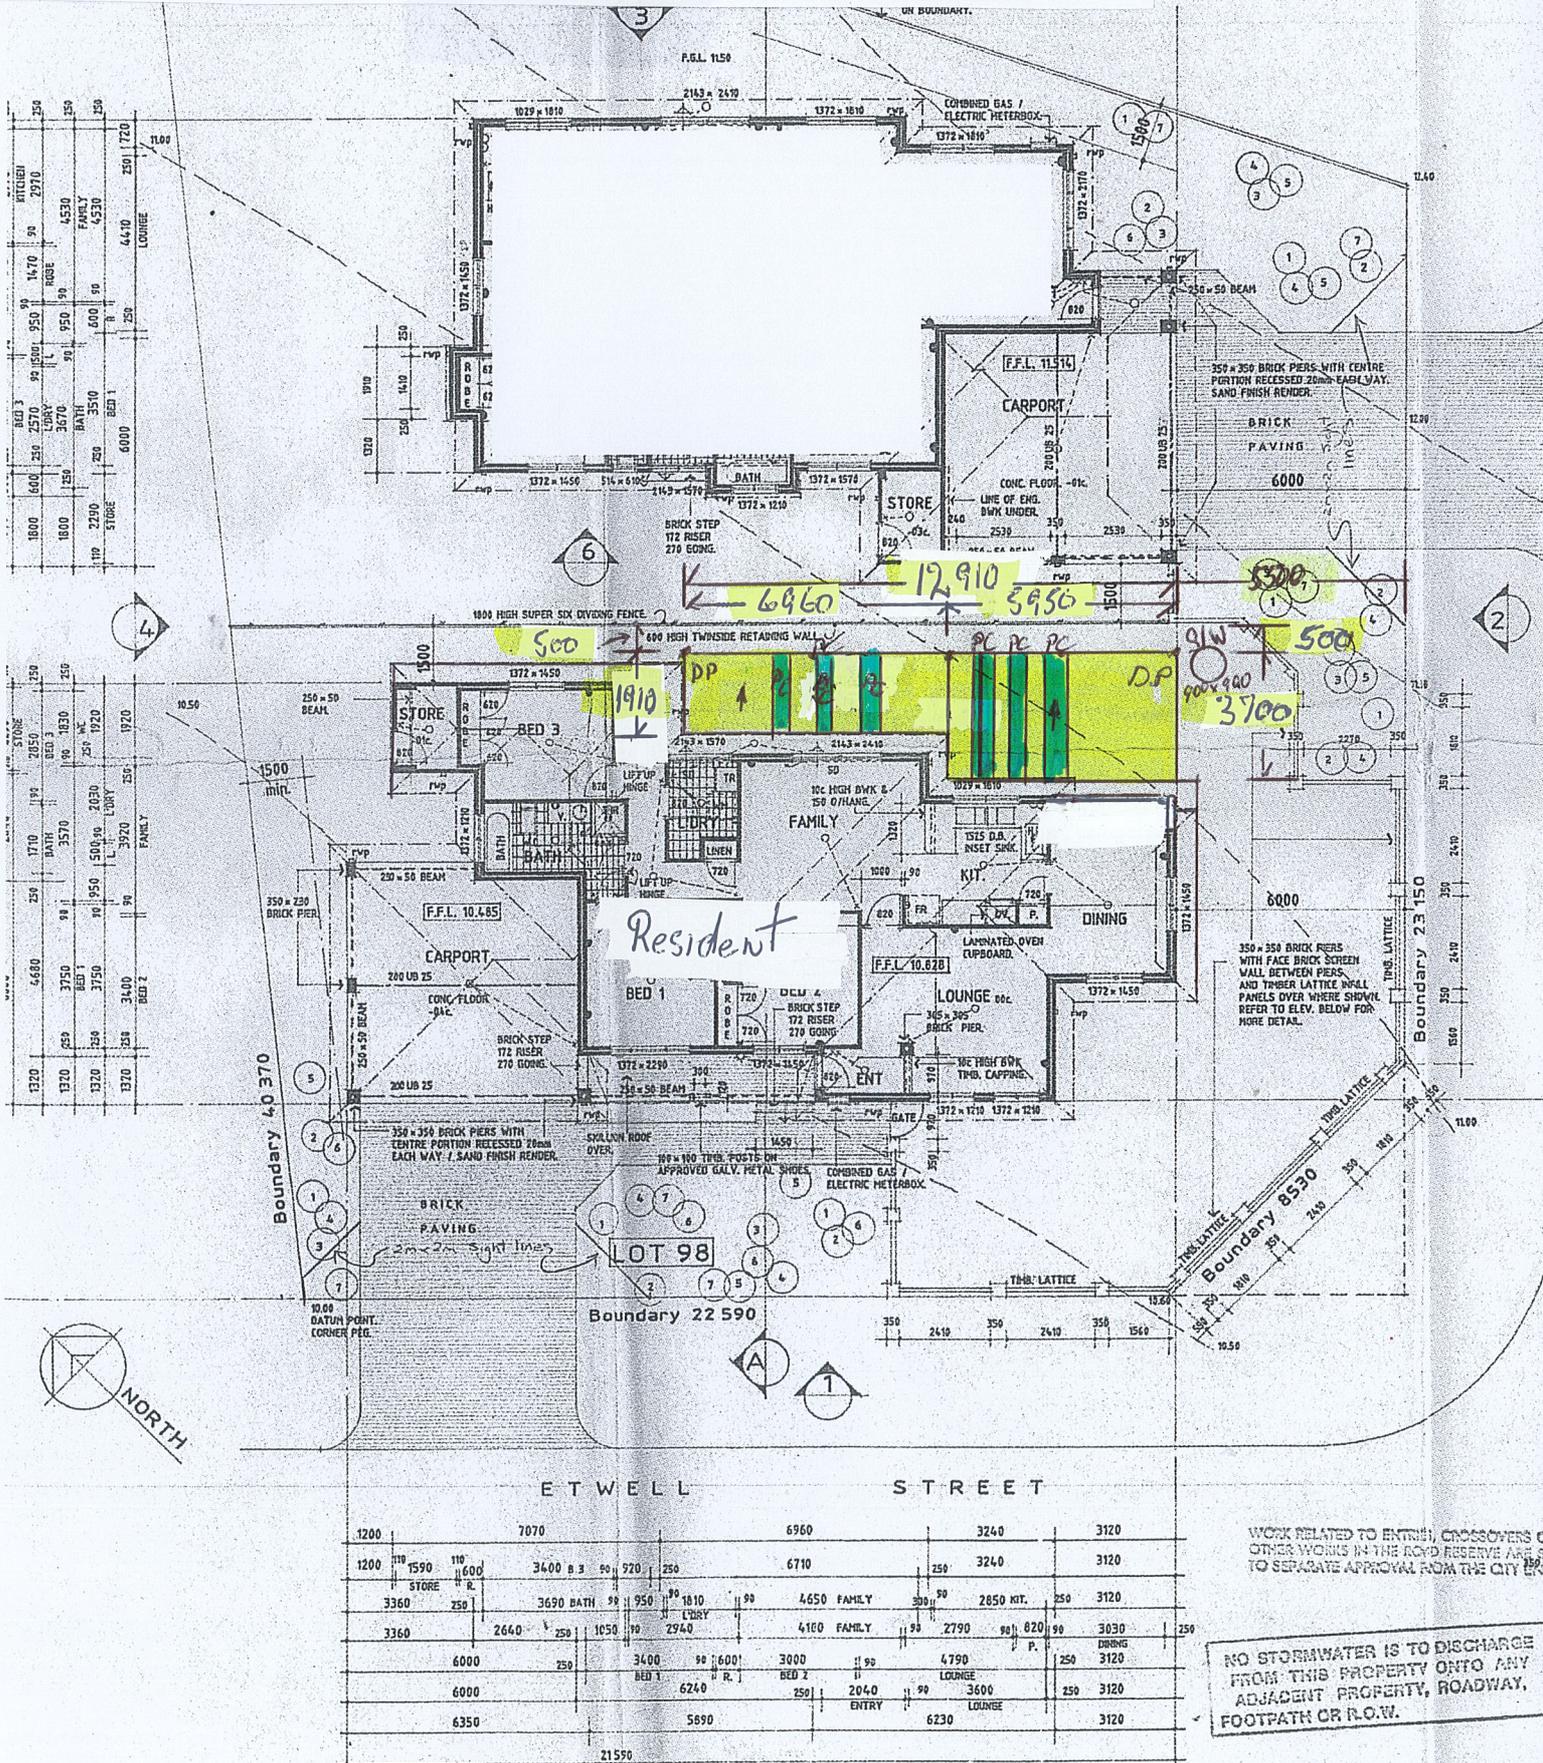

1: 100 FLOOR PLAN / SITE PLAN.

ING LEVEL 20c + Pl.

350 BRICK PIERS WITH
TRE PORTION RECESSED 20mm
IN WAY. SAID FINISH RENDER.

OR LEVEL 00c.

BRICK PAVING.

COMBINED GAS /
ELECTRIC METERBOX.

S / DOOR

FACE B/WK

1 : 100 ELEVATION 3.

TRE ROOF AT 25°30' PITCH.

ING LEVEL 20c + Pl.

OR LEVEL 00c.

200

400

2700

2300

2700

2300

2500

S / DOOR


S / DOOR

950 x 230
BRICK PIE

5950
12910
6960

1 : 100 ELEVATION 5.



Back View

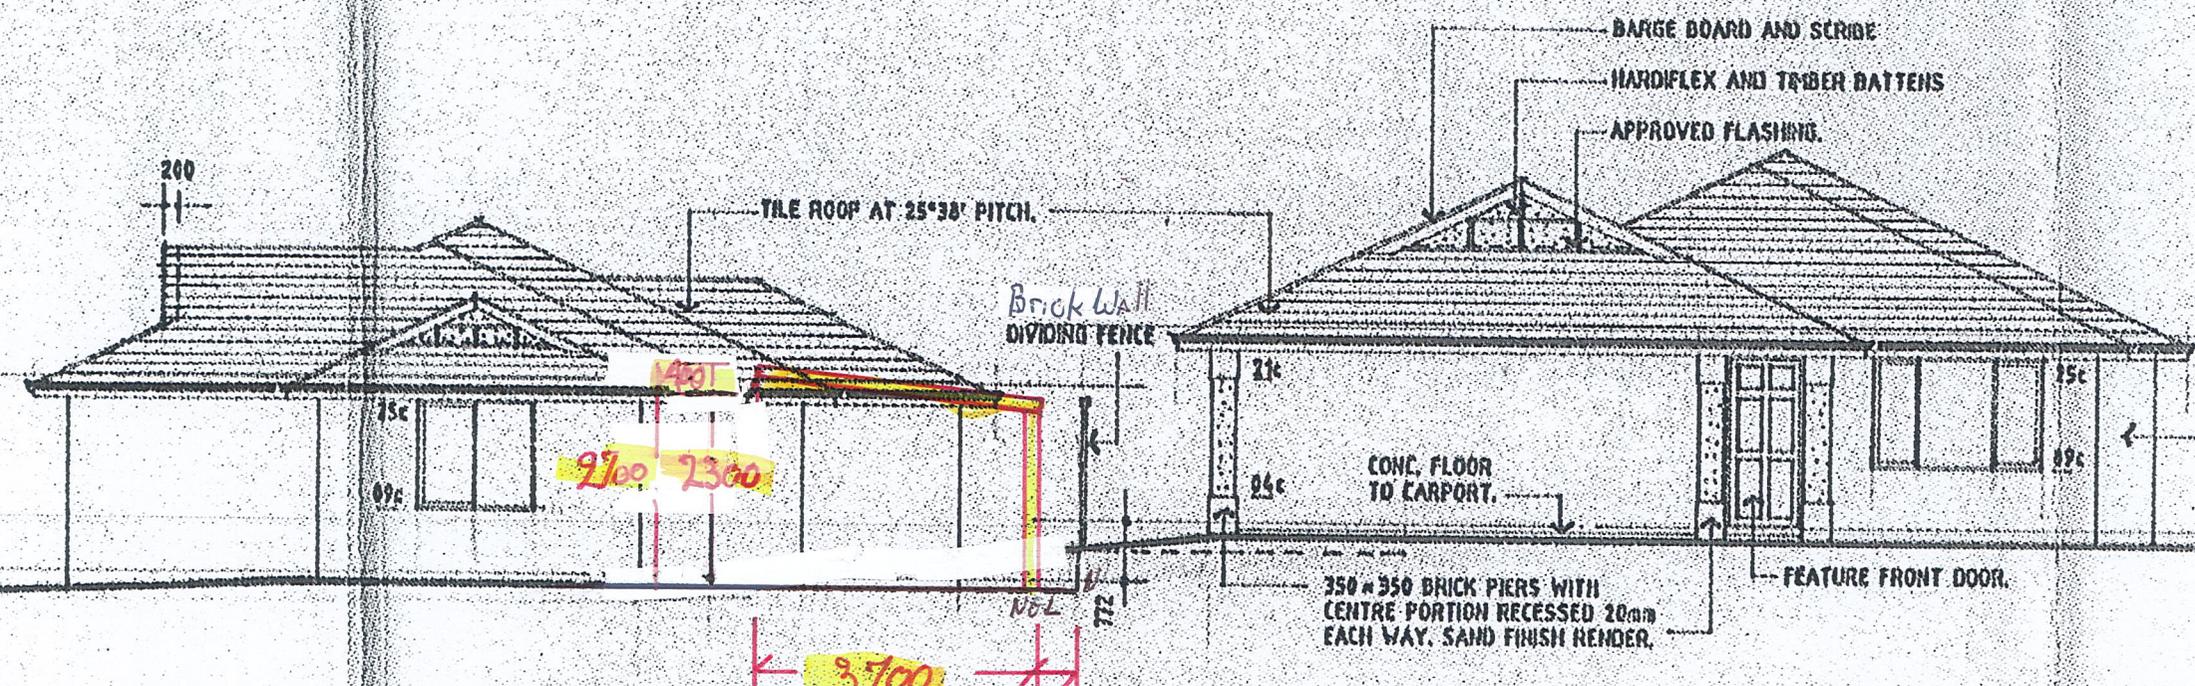

1. 100 ELEVATION 2.
Side View



SUPER SIX

 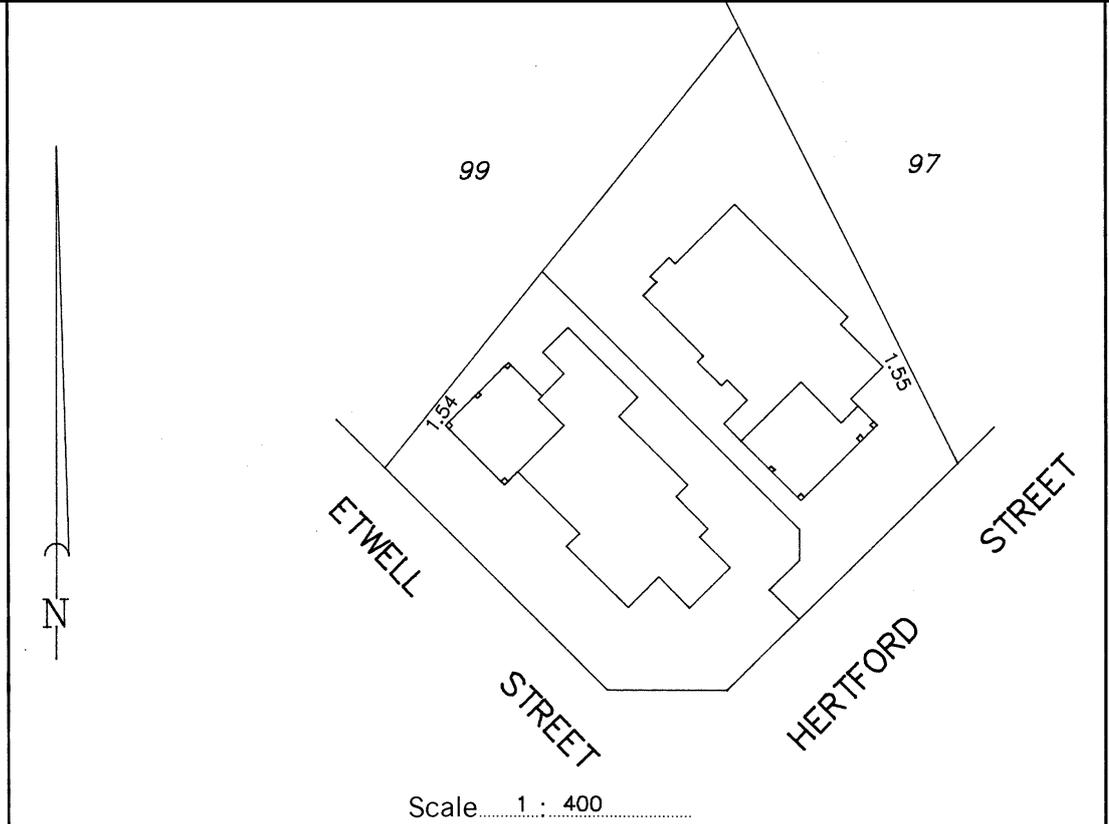

02181/5/91—2M—S/7652