


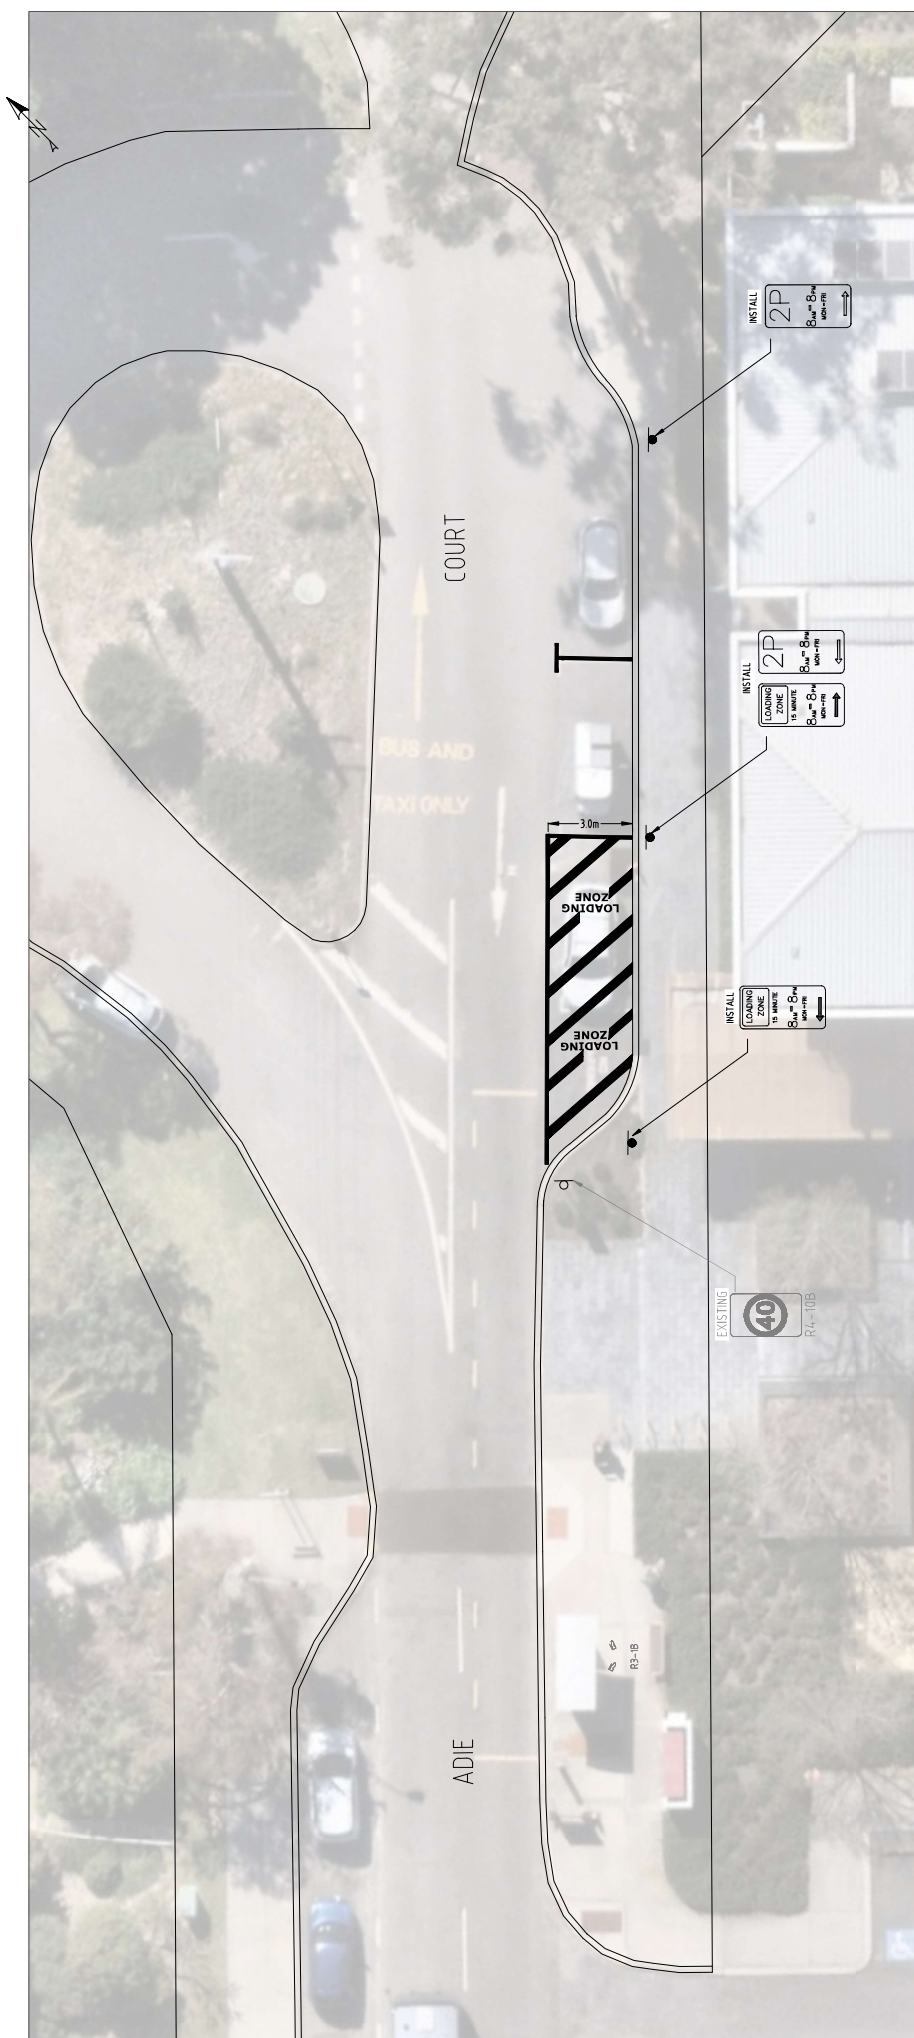

SITE PLAN
SCALE: 1"=100'

[illegible]

 TOWN OF VICTORIA PARK 99 SHEPPERTON ROAD, VICTORIA PARK	THIS DRAWING REMAINS THE PROPERTY OF THE TOWN OF VICTORIA PARK AND MUST NOT BE REPRODUCED, COPIED OR USED WITHOUT THE AUTHORITY OF THE DIRECTOR TECHNICAL SERVICES
---	---

DESIGNED	A.R.	07/26	SCALE	1/32 @ A1
DRAWN	A.R.	07/26	DATUM	
CHECKED			APPROVED	
RECOMMENDED				

2 ADIE COURT	SHEET	1	OF	1
	DRAWING No.			
PROPOSED LOADING ZONE AND PARKING PLAN	JOB No.			
	A 1			