

WOOLWORTHS EAST VIC PARK

DEVELOPMENT APPLICATION - ARCHITECTURAL DRAWINGS

DRAWING LIST			
No	Sheet Name	Rev	Date
SD001	Isometric	C	28/03/2025
SD002	Perspectives - Sheet 1	C	28/03/2025
SD003	Perspectives - Sheet 2	C	28/03/2025
SD004	Perspectives - Sheet 2	C	28/03/2025
SD010	Feature Survey	C	17/11/2024
SD100	Basement Plan - Parking	C	18/11/2024
SD101	Undercroft Plan - Parking & Servicing	E	28/03/2025
SD102	Ground Floor Plan - Retail	E	28/03/2025
SD103	Level 1 Plan - ELC and Mezzanine Plant	C	28/03/2025
SD104	Roof Plan	C	28/03/2025
SD105	3D Overshadow Diagram	C	28/03/2025
SD200	Sections	E	28/03/2025
SD300	Elevations - Sheet 1	E	28/03/2025
SD301	Elevations - Sheet 2	E	28/03/2025
SD901	Signage Schedule	C	28/03/2025








1. ENTRY CORNER PERSPECTIVE




2. SOUTH AERIAL PERSPECTIVE (ALBANY HWY / SHEPPERTON ROAD INTERSECTION)



3. ALBANY HIGHWAY RETAILERS

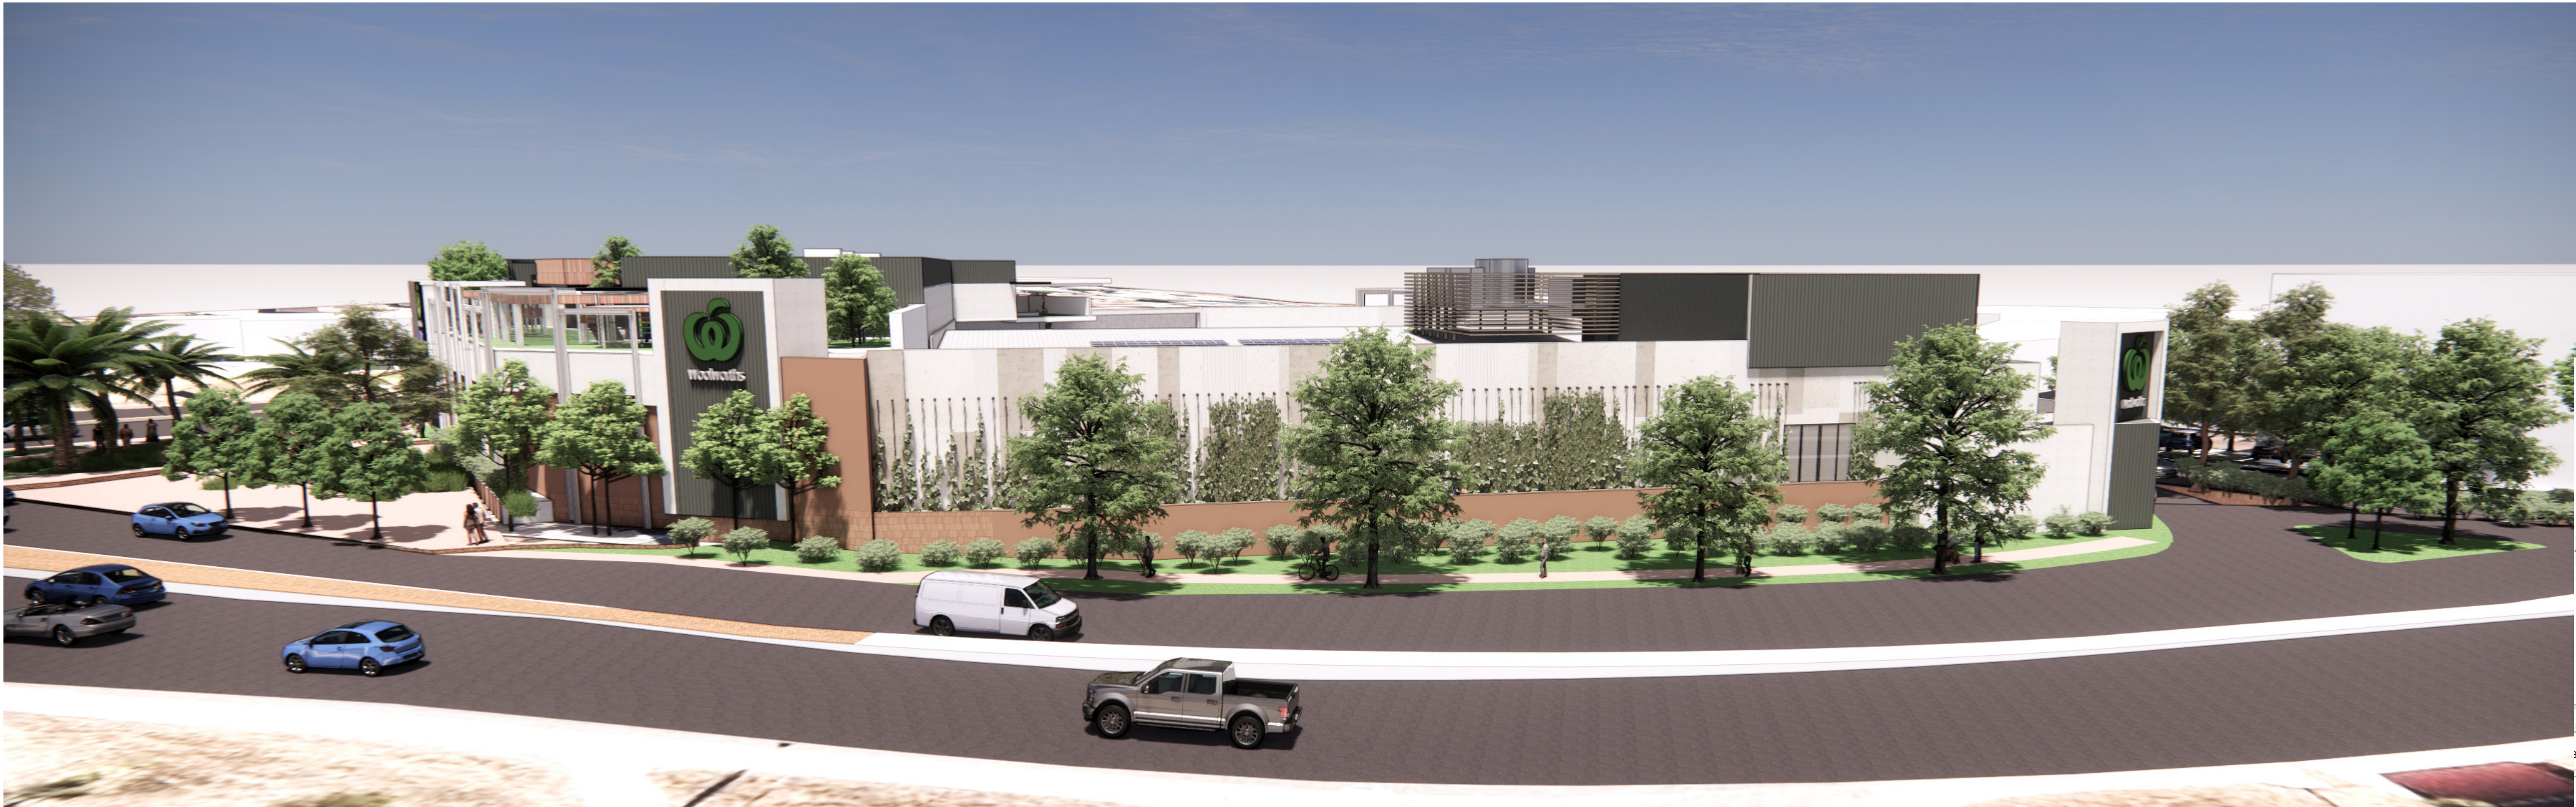

4. SHEPPERTON ROAD AERIAL VIEW

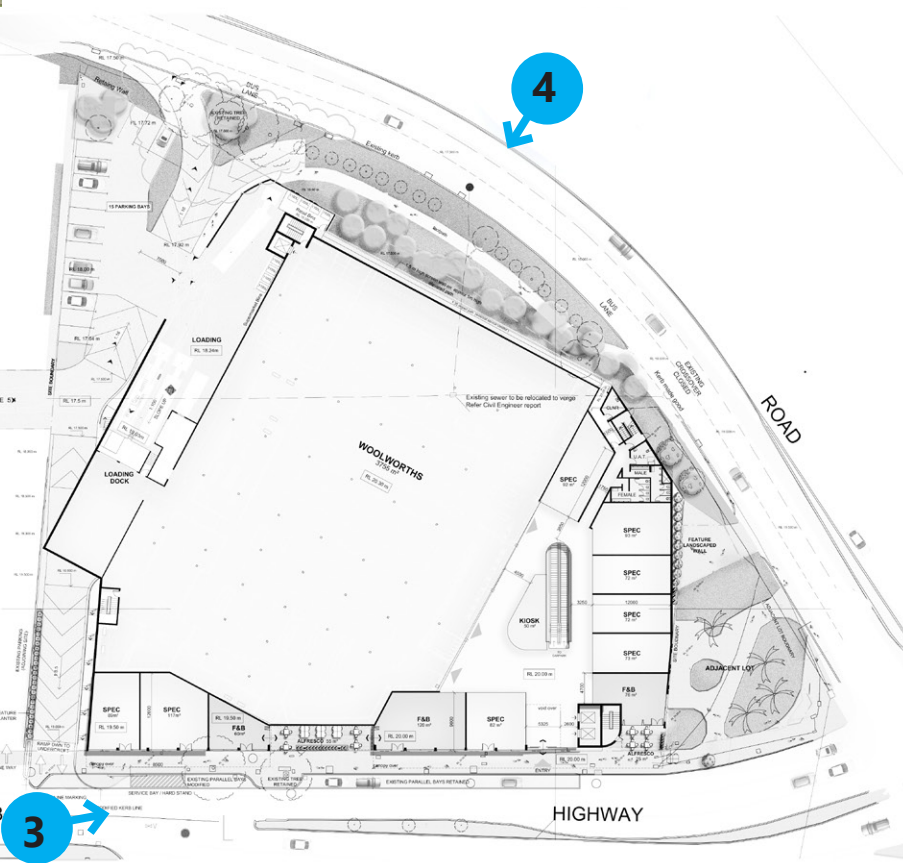






5. ALBANY HIGHWAY FEATURE ALFRESCO





6. INTERNAL MALL ENTRY

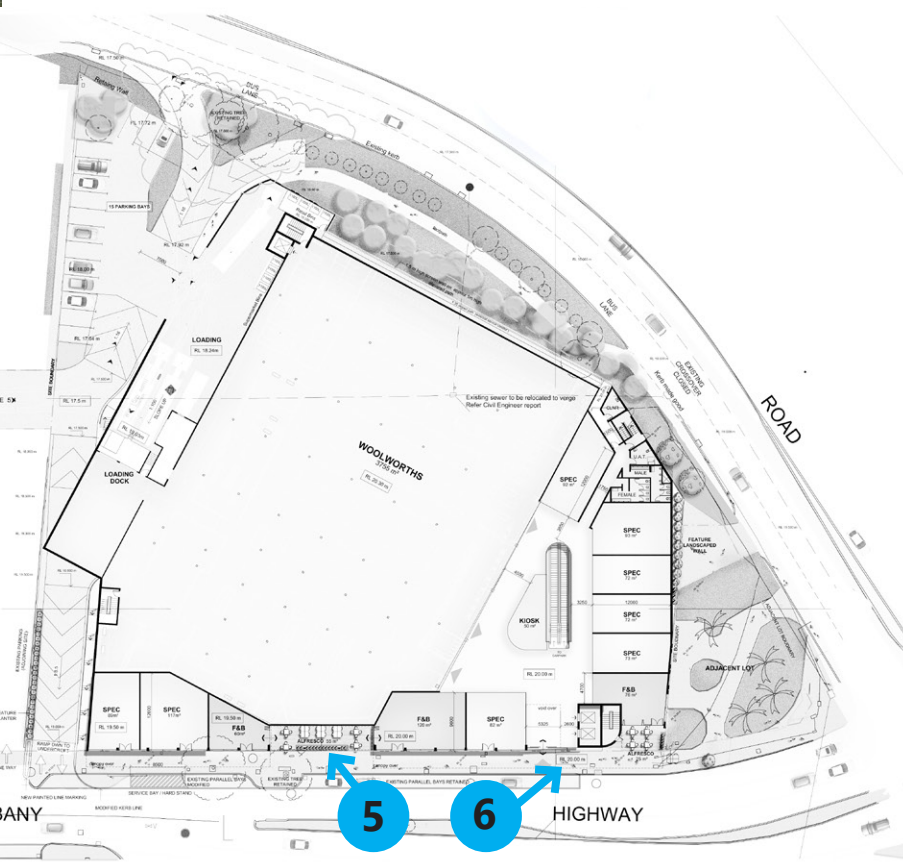

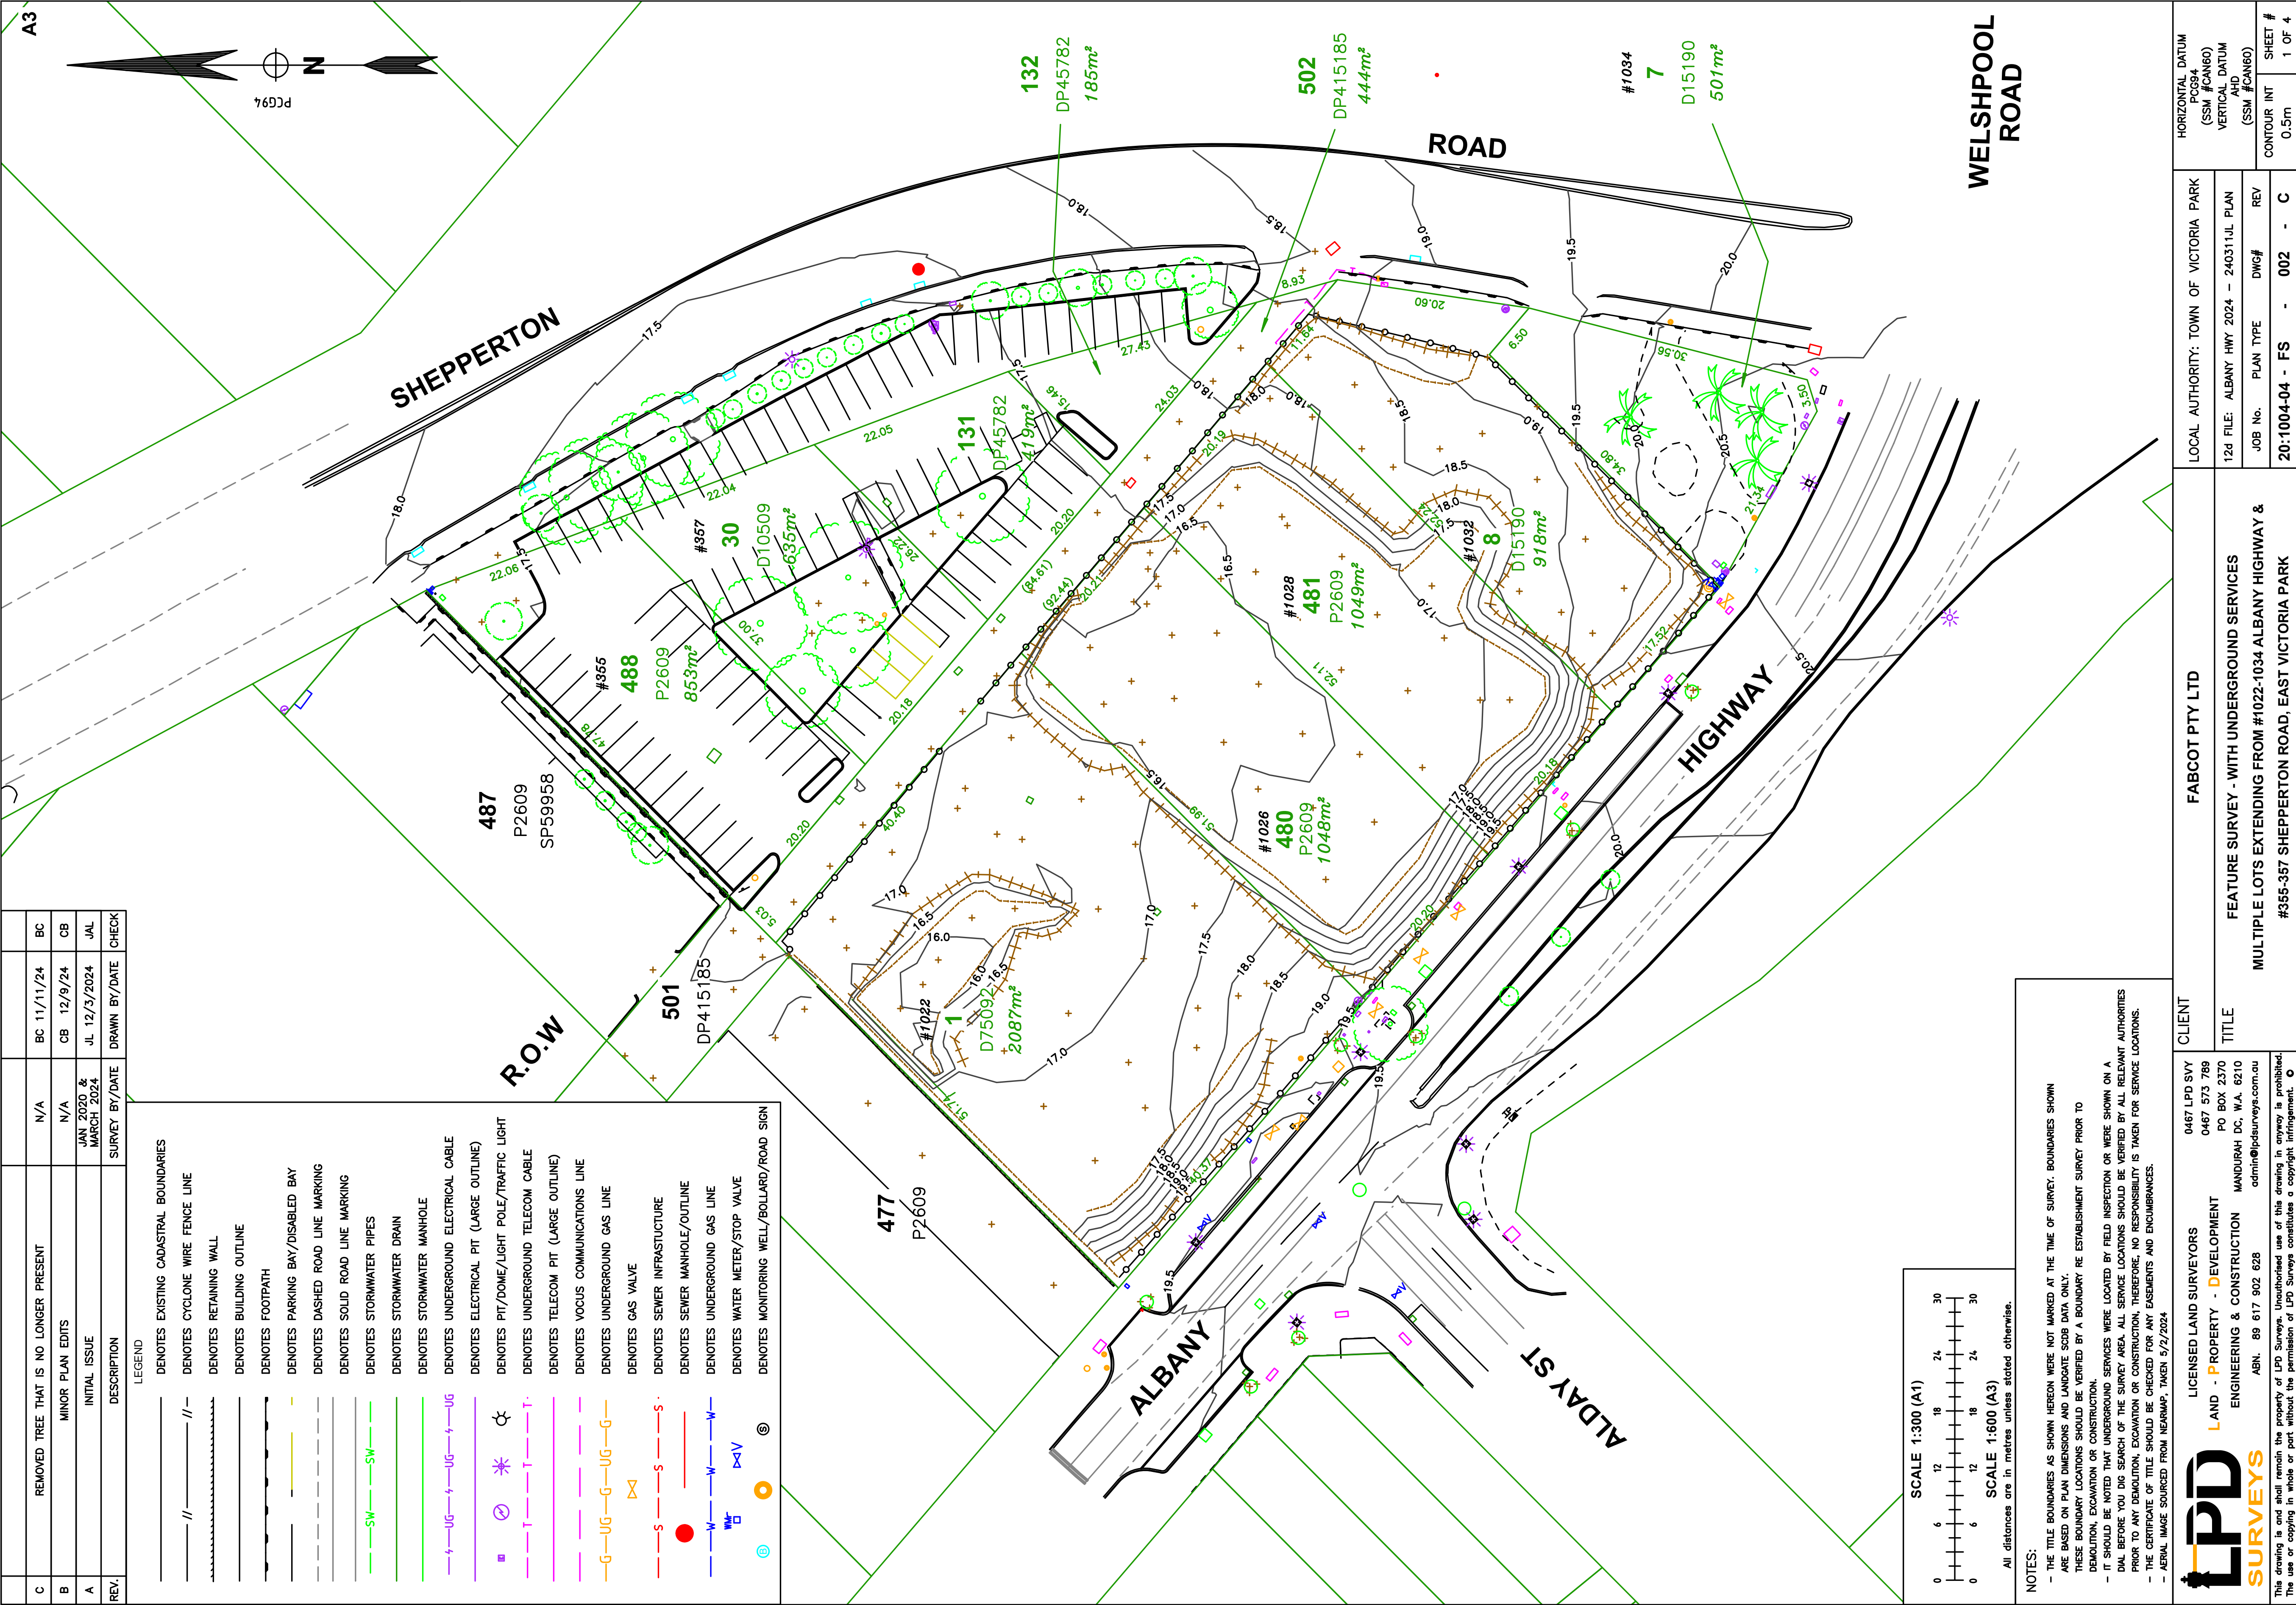


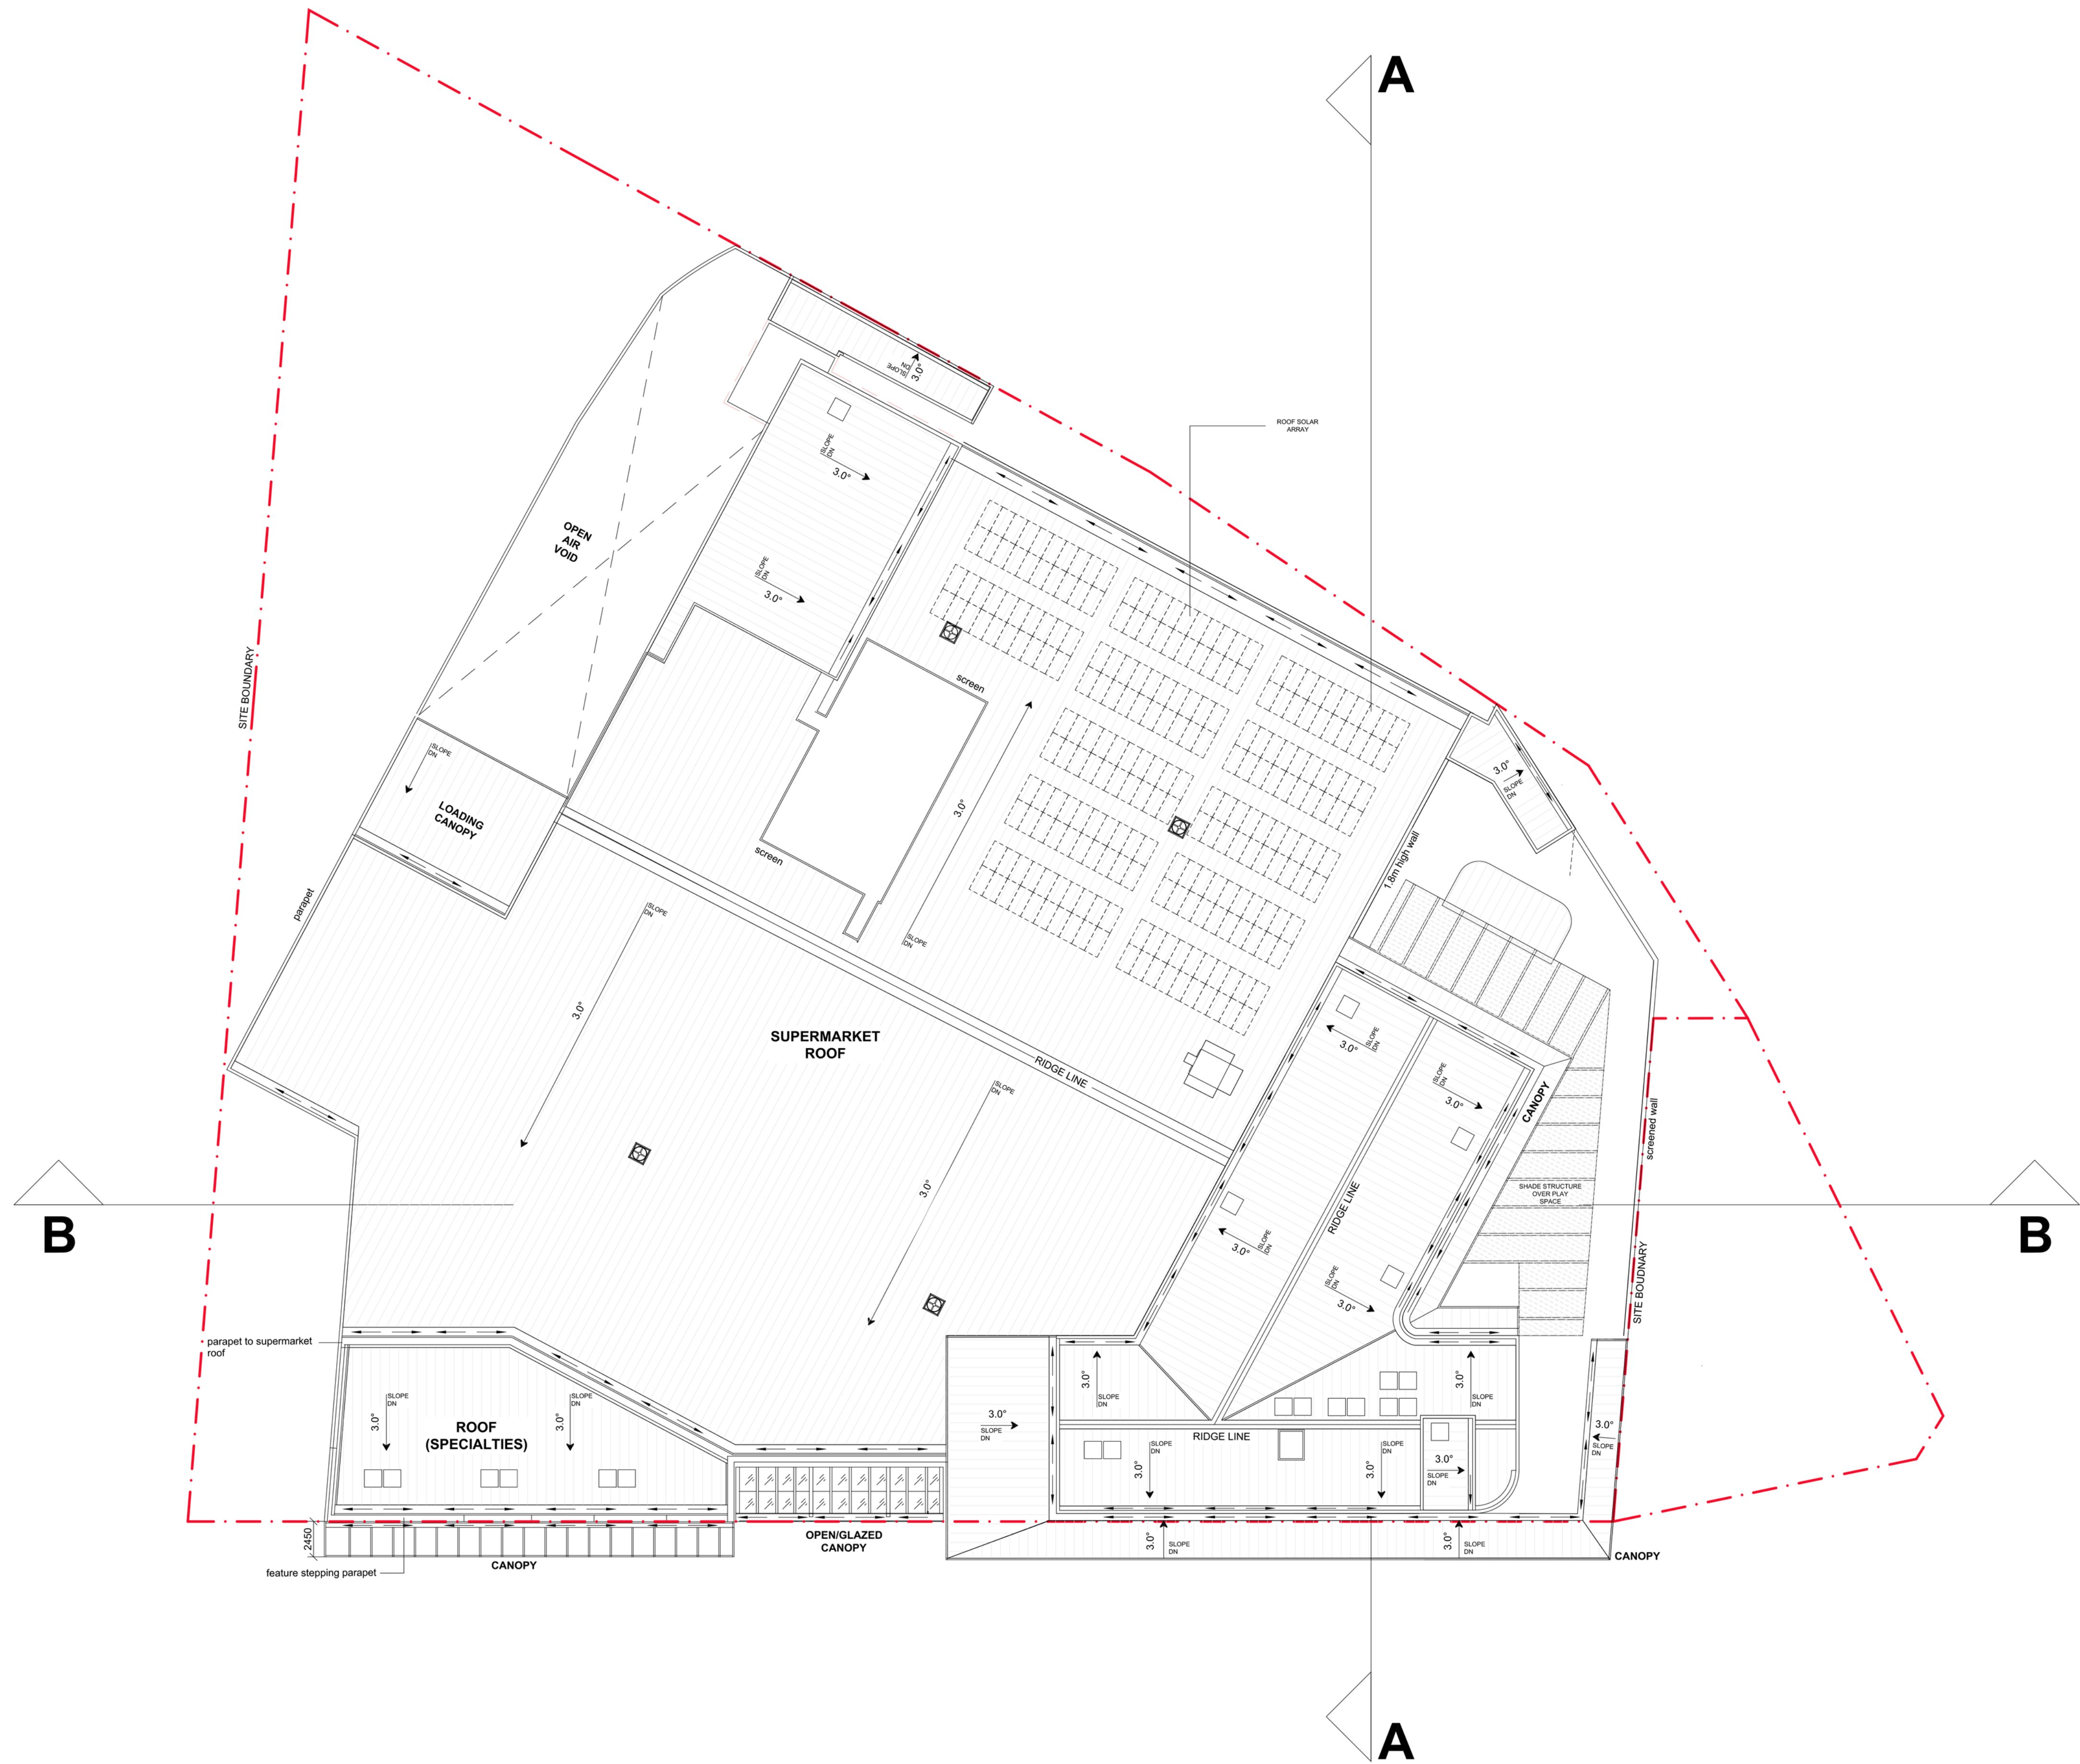

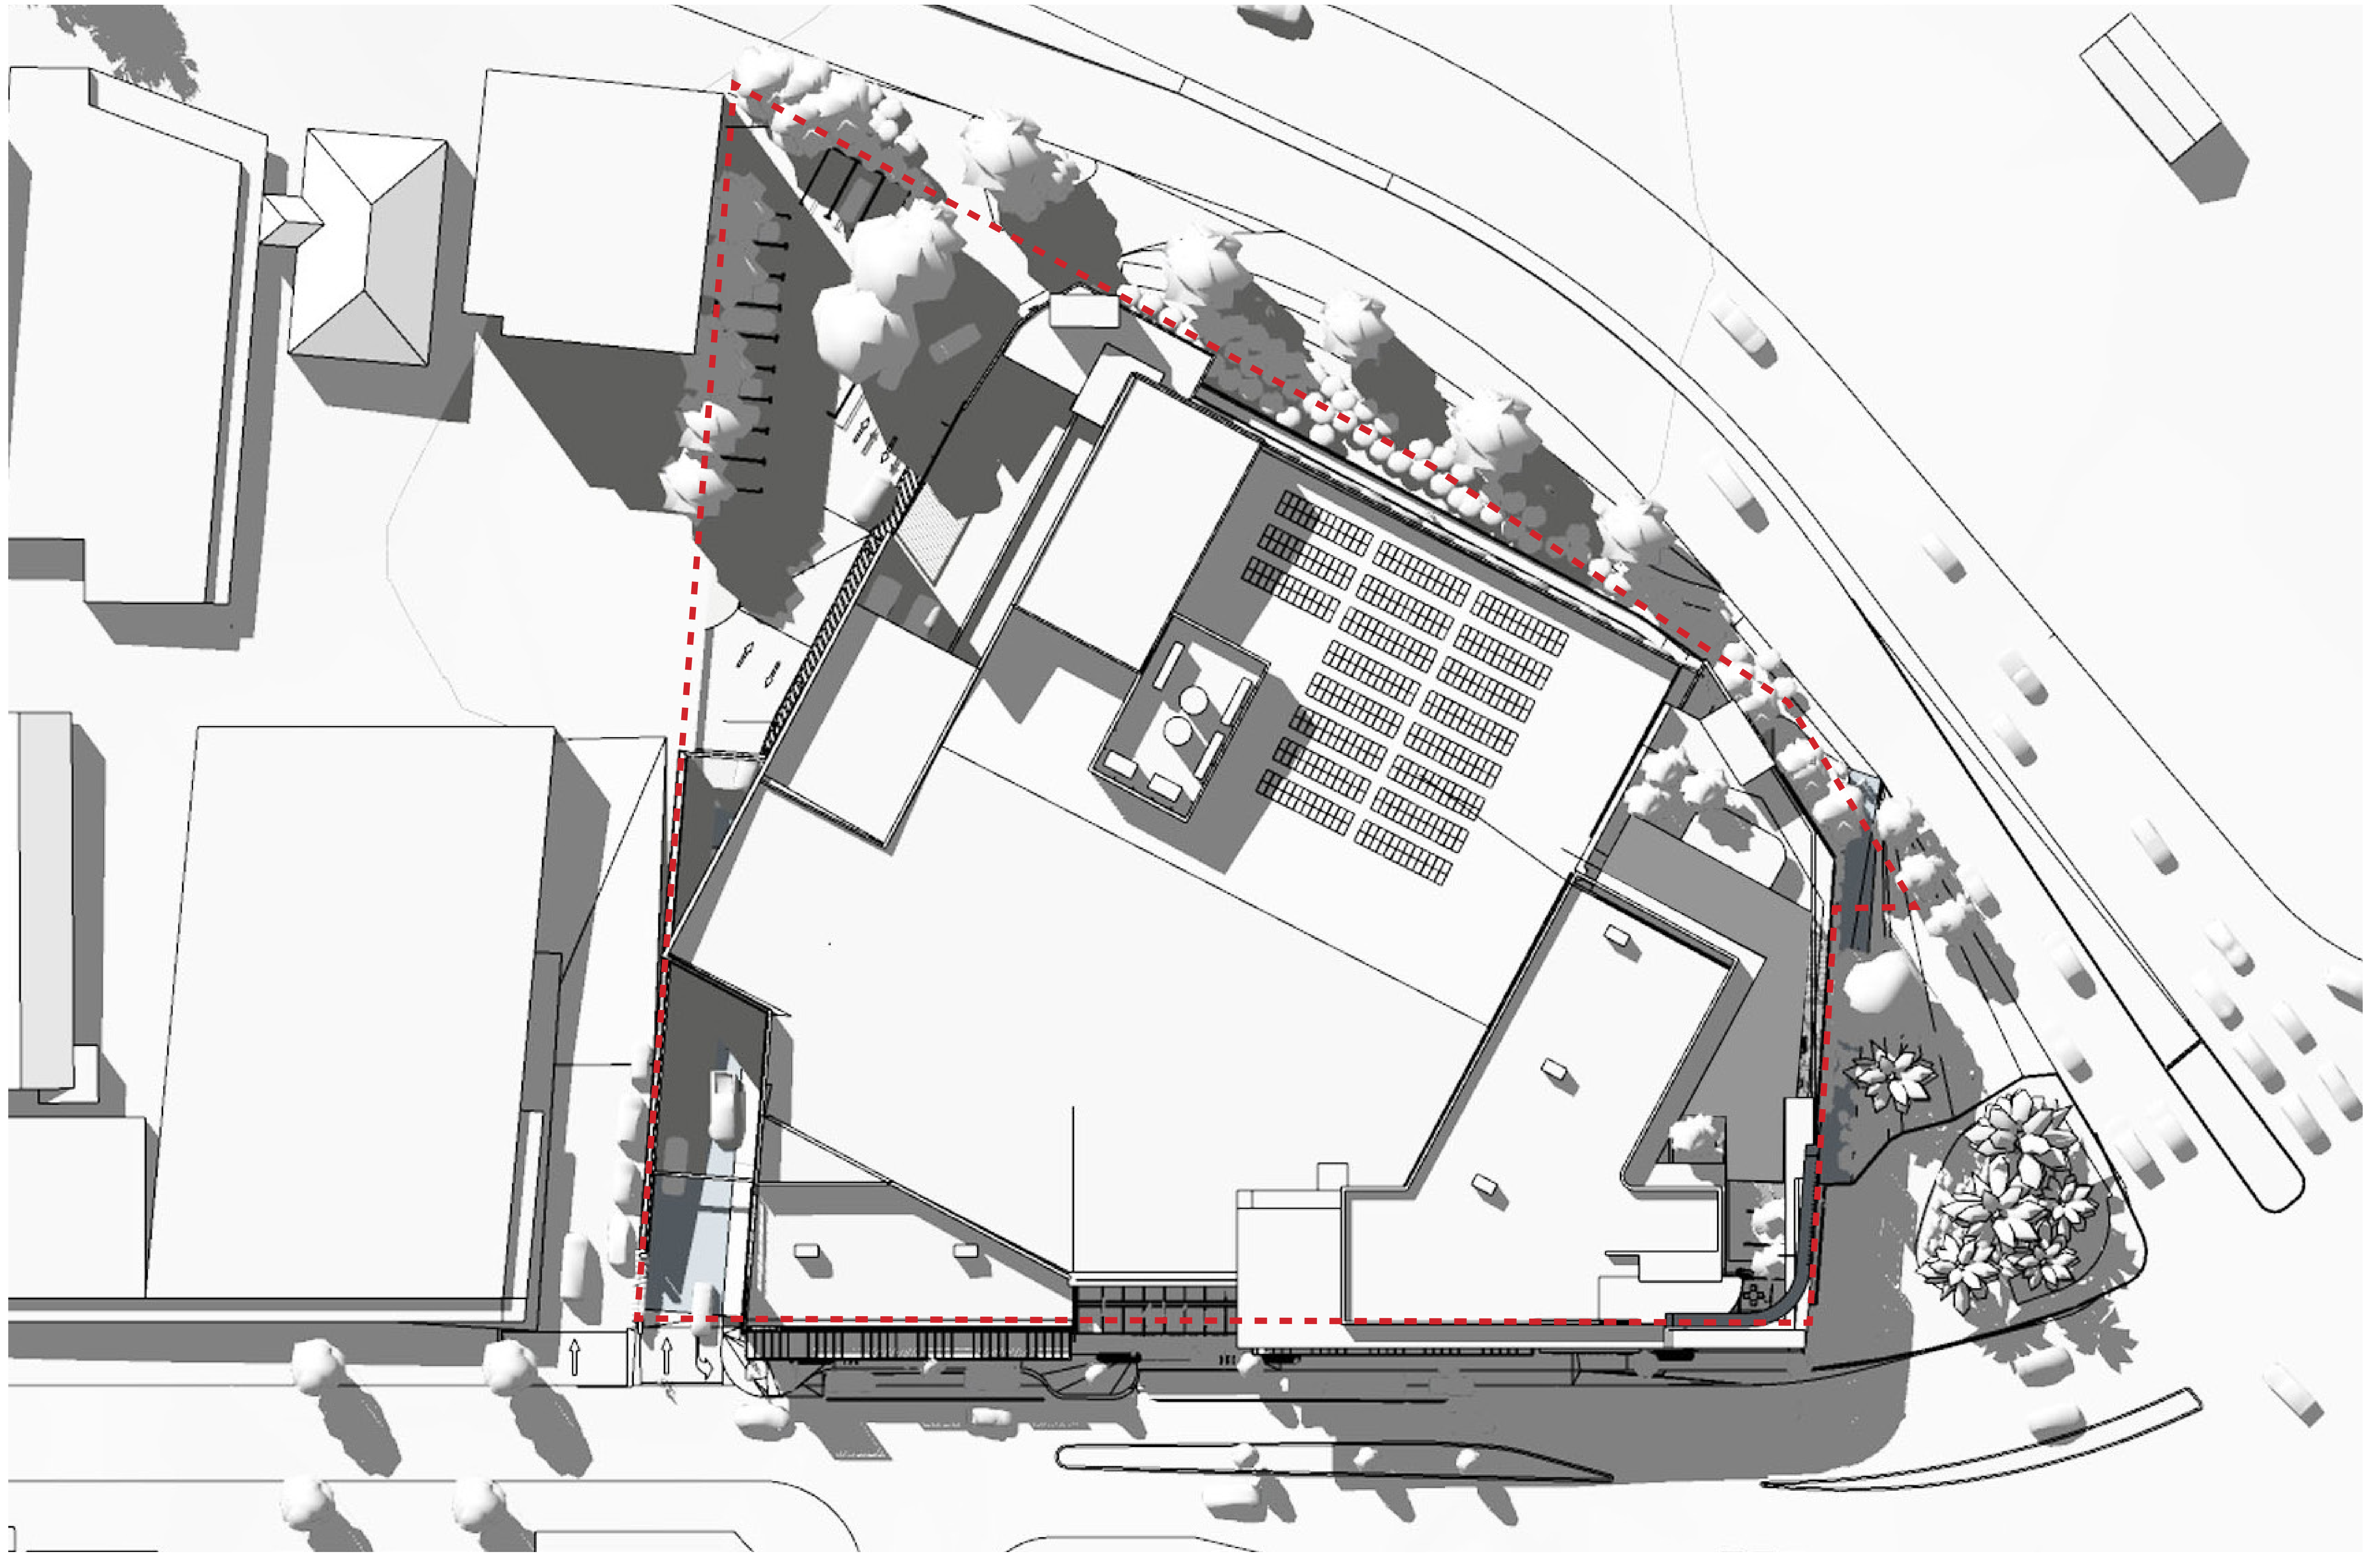

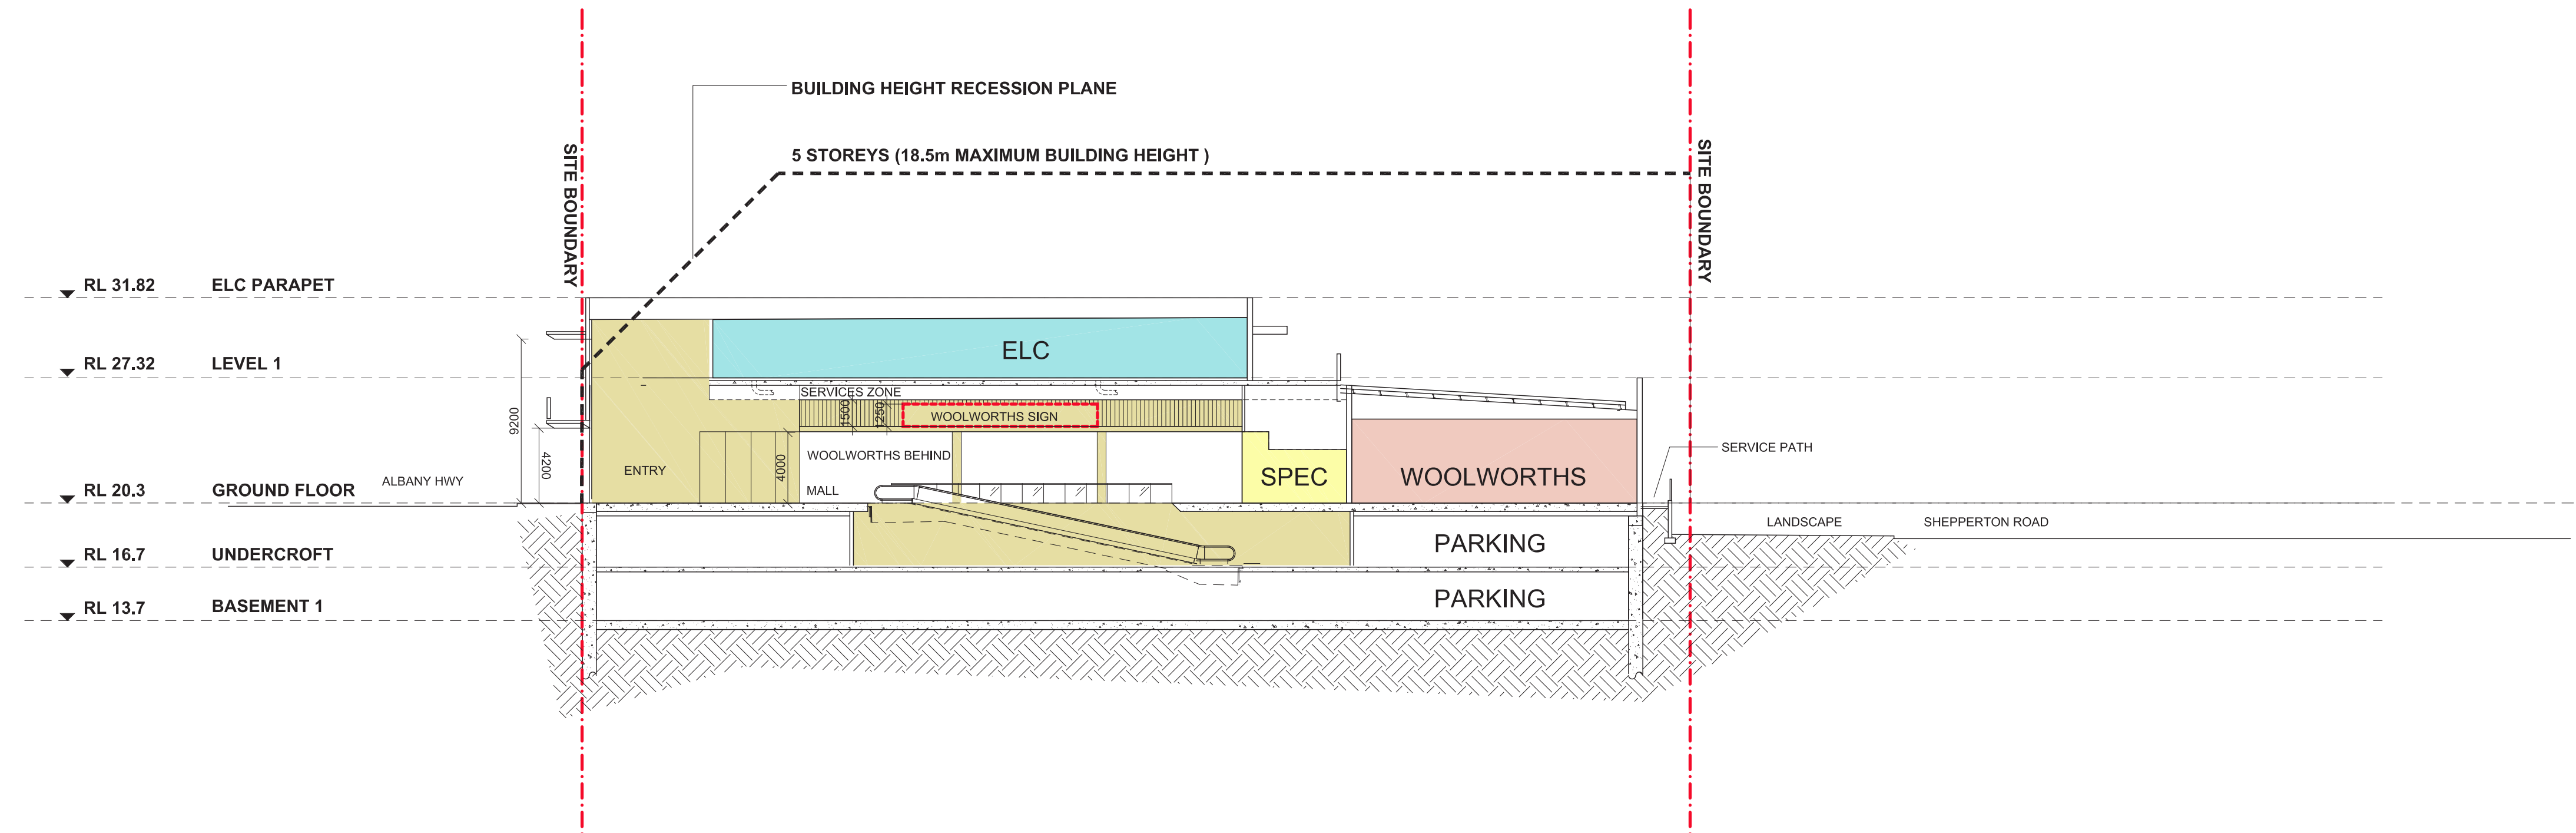

SECTION AA

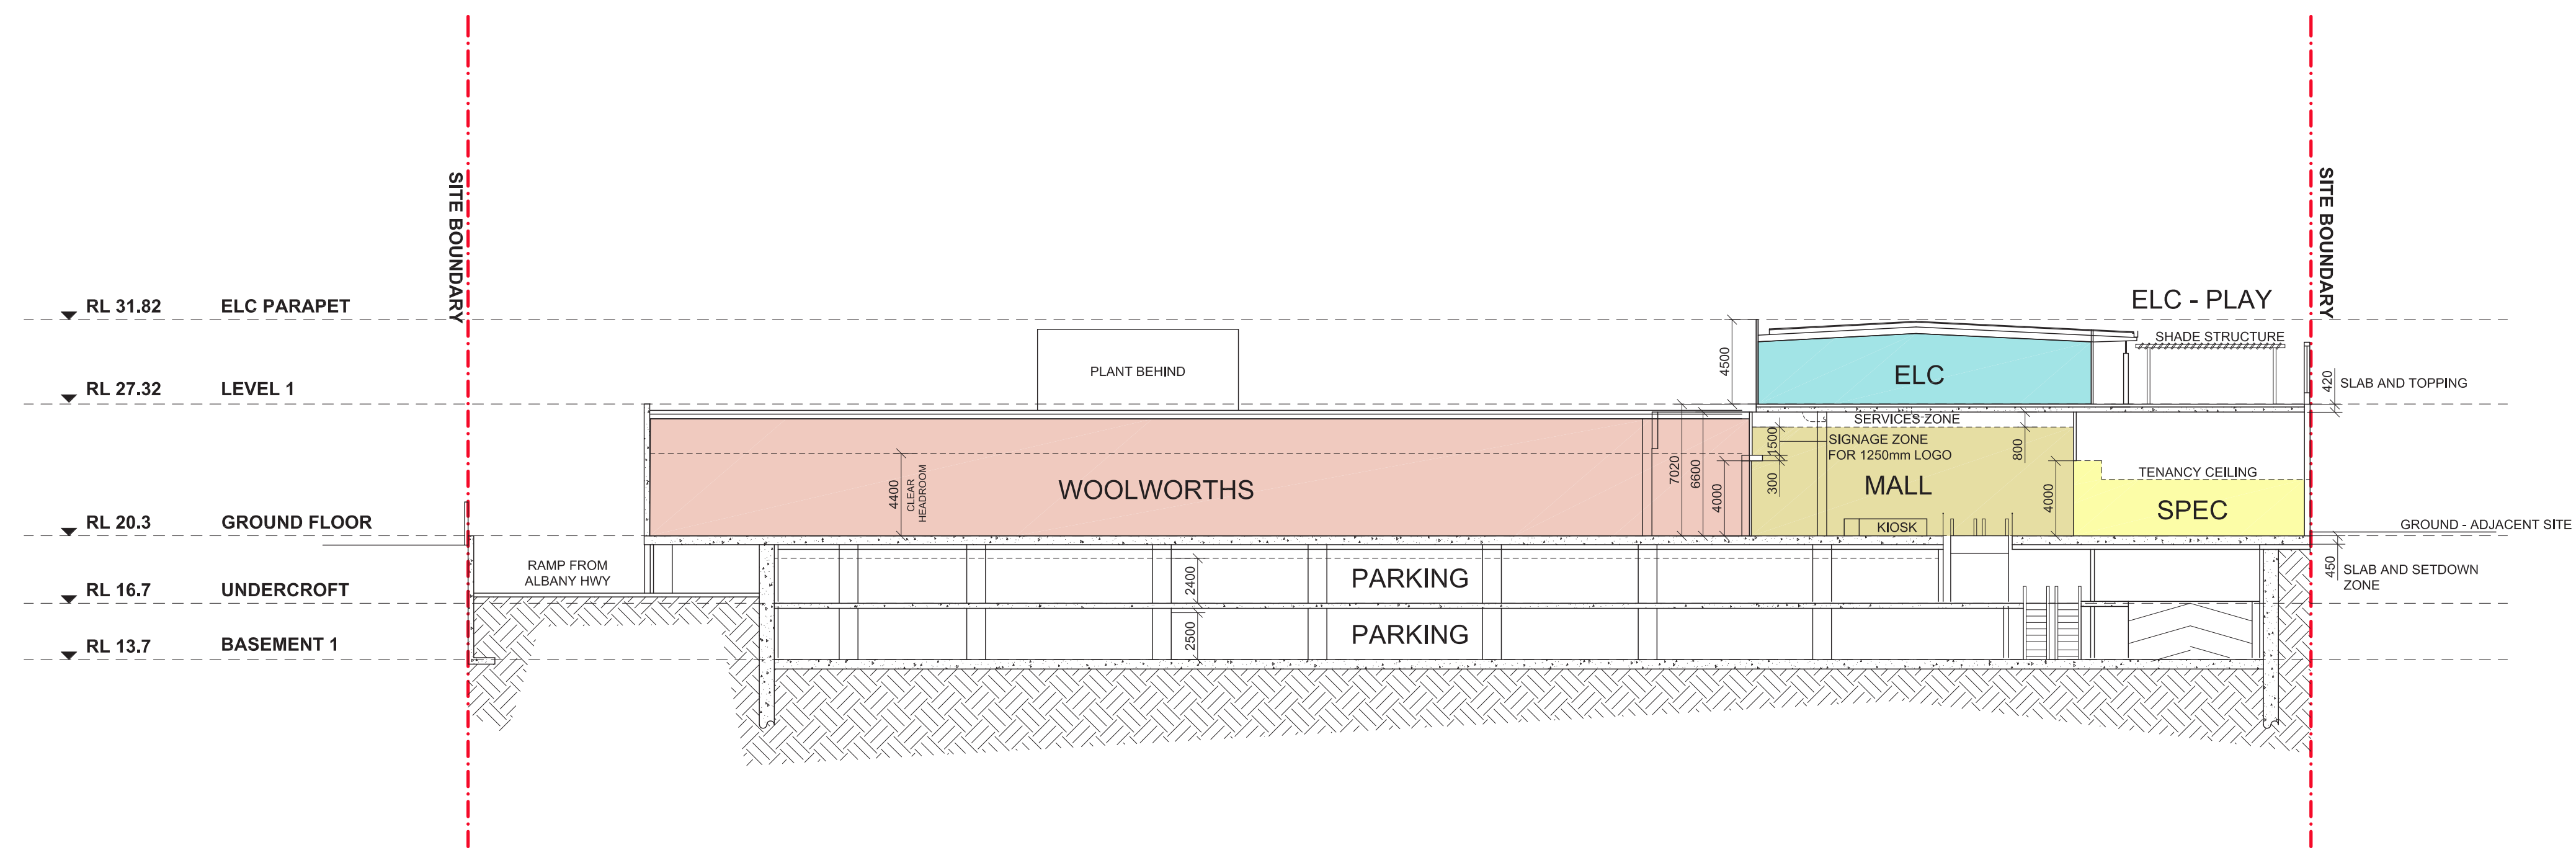

SECTION BB



ALBANY HWY ELEVATION



HIGH AMENITY INTERNAL MALL TO SUPPORT STREET RETAIL DIRECT ACCESS OFF ALBANY HIGHWAY



SCREENED UPPER LEVEL LANDSCAPED PLAYSACE



LANEWAY + ALFRESCO ARTWORK / MURALS



STREET RETAIL AND COVERED ALFRESCO



LOCAL REFERENCE WITH FEATURE MASONRY LOOK ELEMENTS AT STREET LEVEL




LANDMARK CORNER ARCHITECTURE




CORNER CAFE ACTIVATION



SOUTH ELEVATION

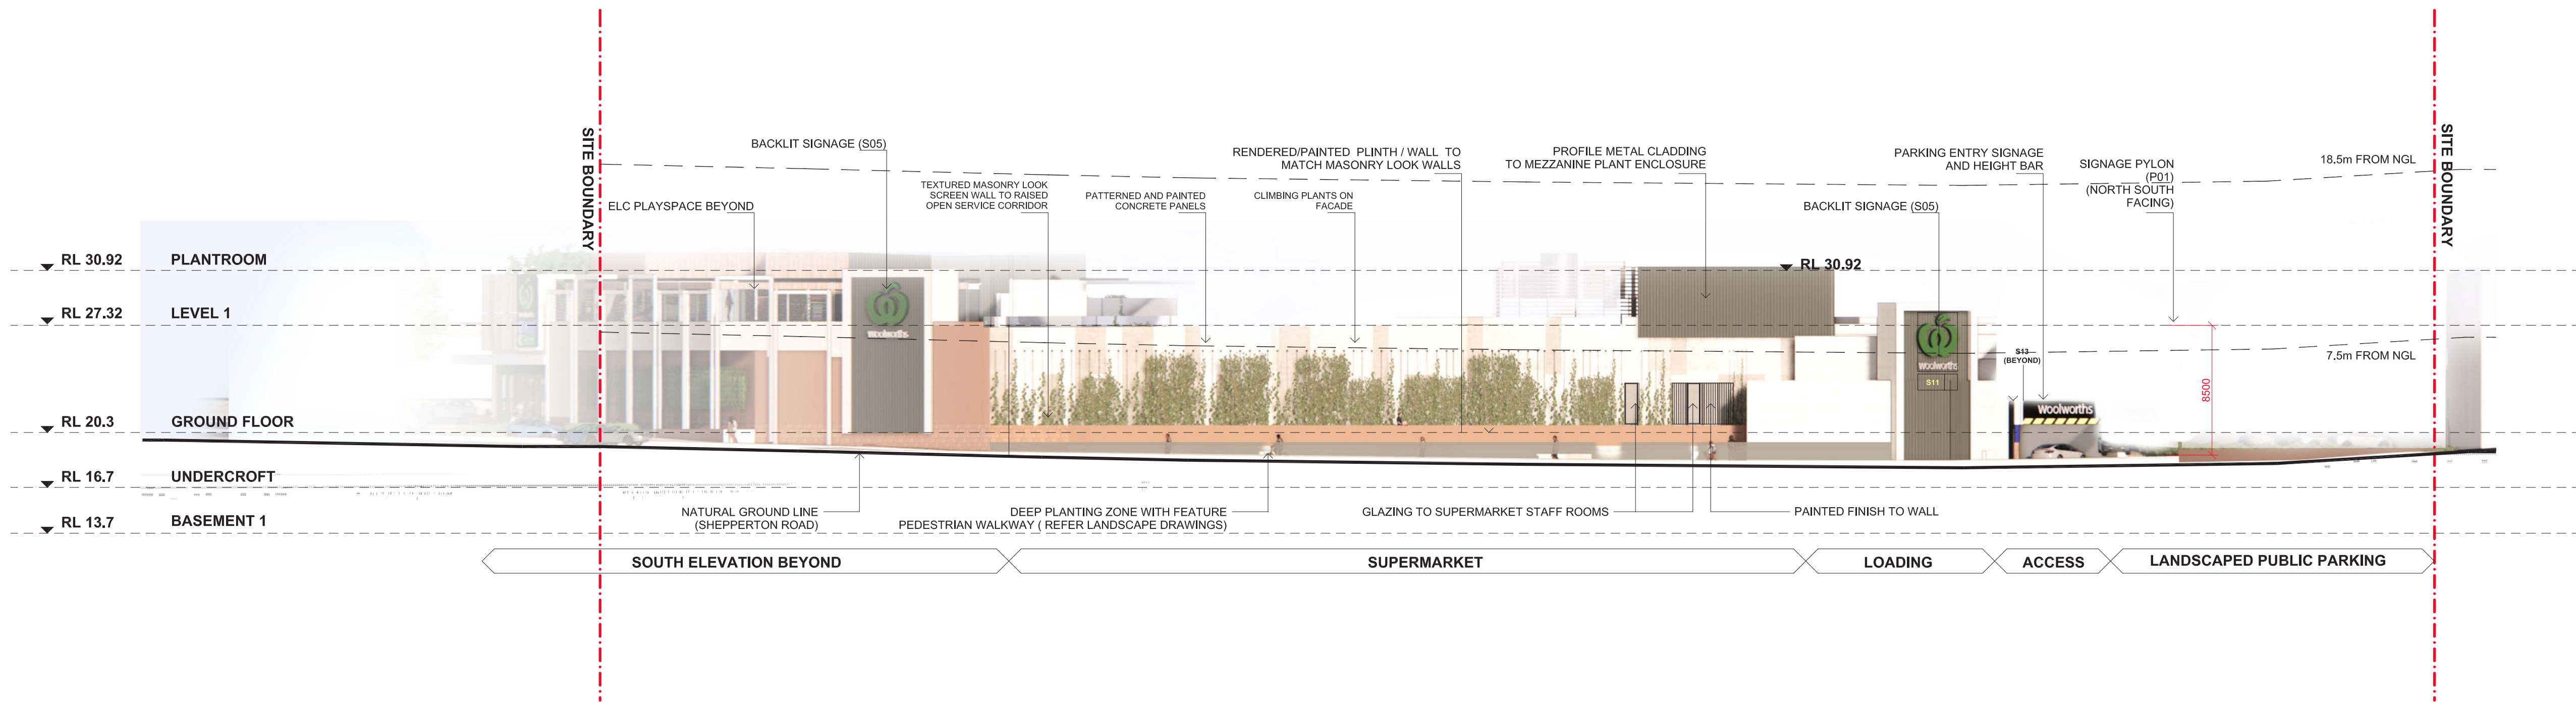

SHEPPERTON ROAD ELEVATION

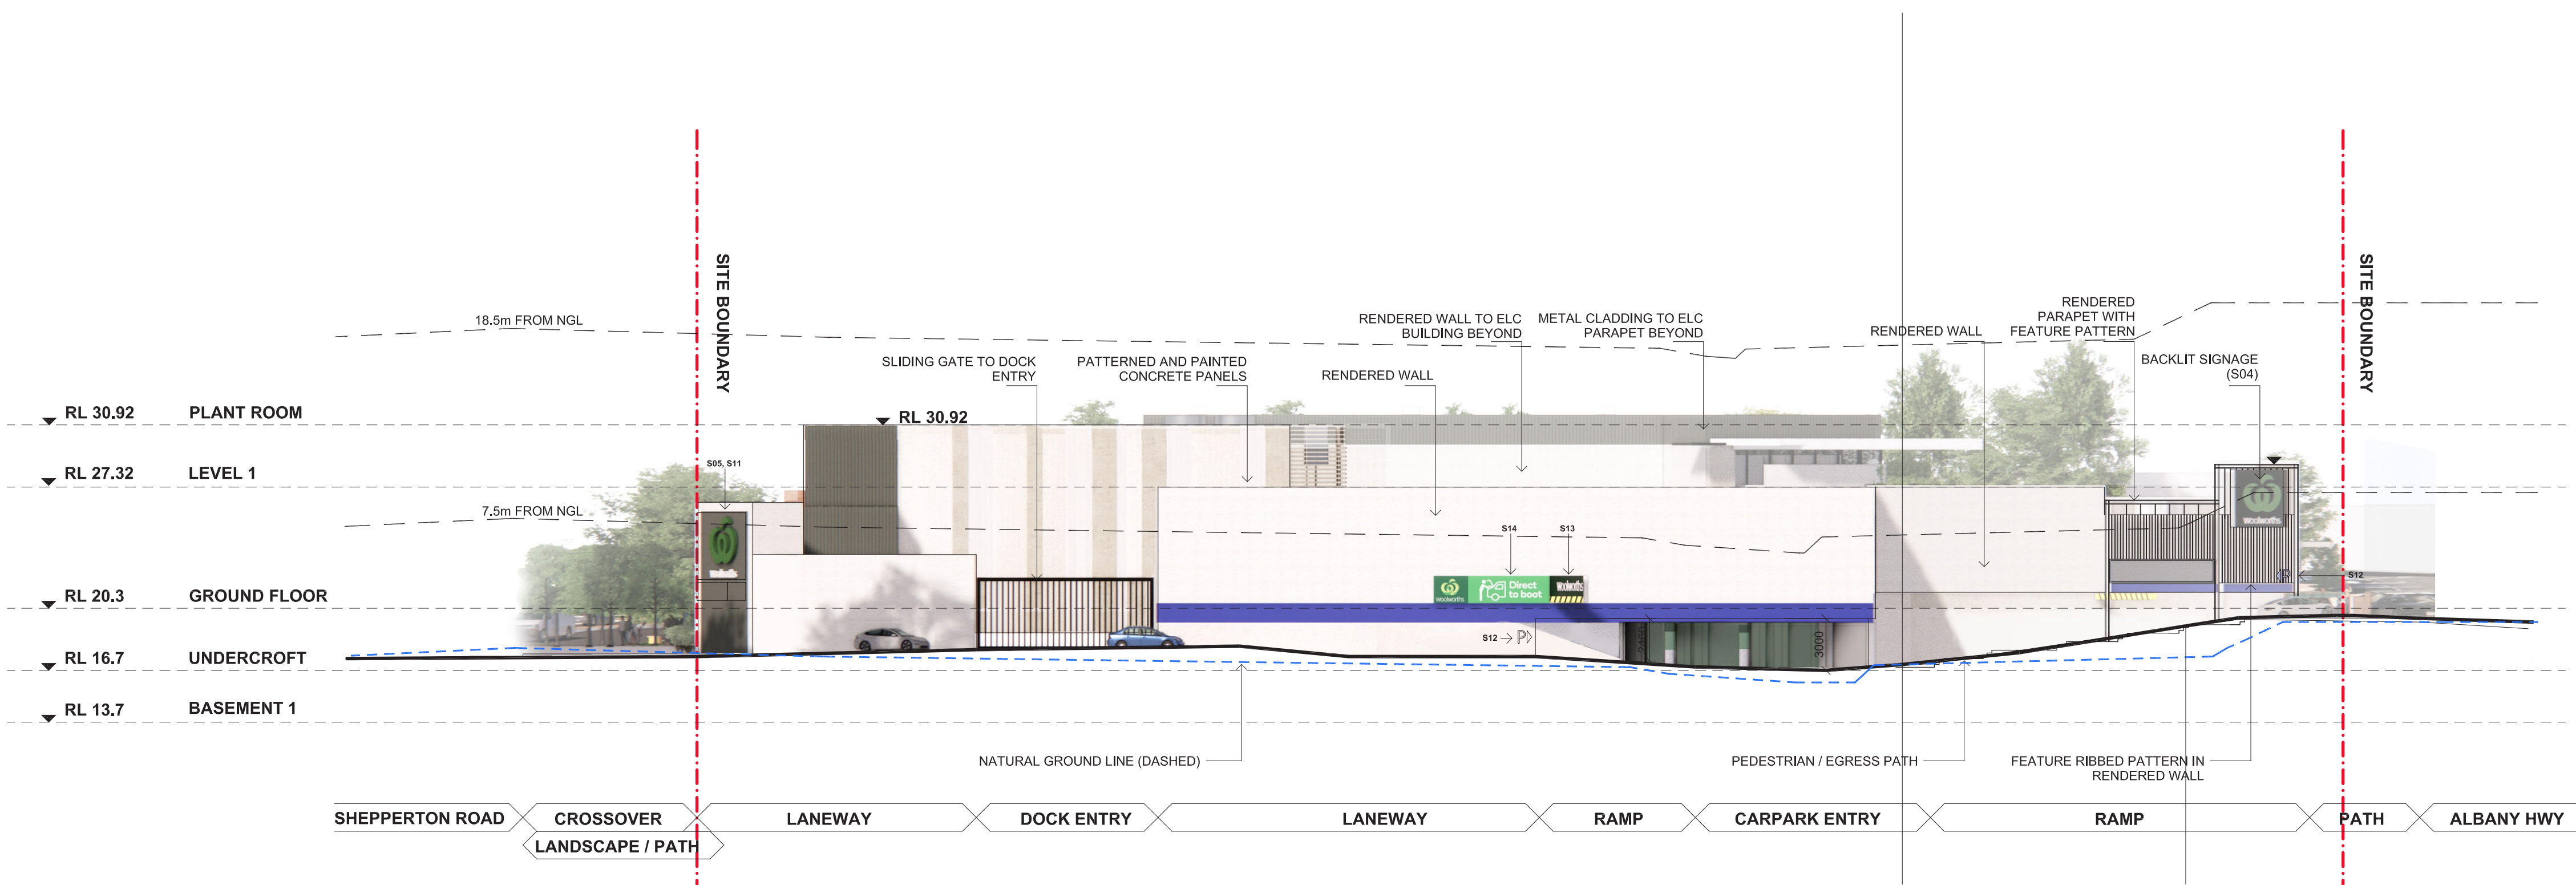

LANEWAY - INTERNAL ELEVATION (NORTH)



LANDSCAPE BUFFER
PAINTED, TEXTURED SURFACES BEHIND
LANDSCAPE BUFFER



LANDSCAPE BUFEER AND PEDESTRIAN
PATH

SIGN NO.	PROFILE	NAME	NOTES
S01		TENANCY SIGN	MAIN STREET RETAIL SIGNS ILLUMINATED LETTERING / BOX OVER TENANCY ENTRY
S02		TENANCY SIGN	MAIN STREET RETAIL SIGNS ILLUMINATED LETTERING / BOX OVER TENANCY ENTRY
S03		FEATURE SIGNBOARD	ILLUMINATED HIGH LEVEL SIGN BOARD MULTIPLE TENANCY SIGNS AND PARKING SIGN
S04		WOOLWORTHS SIGNAGE	ILLUMINATED HIGH LEVEL SIGN BOARD ALBANY HIGHWAY CORNER ELEMENT
S05		WOOLWORTHS SIGNAGE	ILLUMINATED HIGH LEVEL SIGN BOARD FOR SHEPPERTON ROAD FRONTAGES STANDARD WoW SIZE
S06		WOOLWORTHS ENTRY SIGNAGE	ILLUMINATED CANOPY SIGN OVER MAIN ENTRY
S07		DOOR SIGNAGE	BLOCK LETTER SIGN OVER SLIDING DOORS (NOT BACKLIT)

SIGN NO.	PROFILE	NAME	NOTES
S08		WOOLWORTHS LOGO	STENCIL CUT LOGO ON WALL (NO LIGHTBOX)
S09		ALFRESCO BLADE SIGNS	BLADE SIGNS ADJACENT ALFRESCO PRECINCTS BACKLIT
S10		PARKING SIGN	BACKLIT PARKING SIGN AND ARROW
S11		PARKING SIGN	BACKLIT PARKING LOGO, ARROW AND DIRECT TO BOOT SIGNAGE
S12		PARKING SIGN	HEIGHT BAR (FROM ALBANY HIGHWAY)
S13		PARKING SIGN	WOOLWORTHS LOGO AND CLEARANCE WARNING
S14		WOOLWORTHS CARPARK ENTRY SIGN	LIT DIRECT TO BOOT/PARKING DIRECTION SIGNAGE