

## COLOUR AND MATERIALS SCHEDULE

ADDRESS OF DEVELOPMENT: 1 Example Place


DATE: 01/01/2015

	COLOUR	MATERIAL / PROFILE	MAKE
<b>Roofing</b>			
<i>Roof Cover</i>	N/A	N/A	N/A
<i>Fascias / Rafters</i>	N/A	N/A	N/A
<i>Gutters</i>	N/A	N/A	N/A
<b>Exterior Walls &amp; Columns/Piers</b>			
<i>Face Brick</i>	Limestone	Limestone	N/A
<i>Render</i>	N/A	N/A	N/A
<i>Columns / Piers</i>	Limestone	Limestone	N/A
<i>Weatherboards (If applicable)</i>	N/A	N/A	N/A

	COLOUR	MATERIAL
<b>Window Frames*</b>	N/A	N/A
<b>Garage Door</b>	N/A	N/A
<b>Paving / Driveway</b>		
<i>Main Area</i>	N/A	N/A
<i>Border</i>		
<b>Front Fence</b>		
<i>Piers</i>	Limestone	Limestone
<i>Fence Infill</i>	N/A	N/A


**\*Further information may be required depending on the location of the property. If an item is not applicable specify 'N/A' or leave blank (See over for example)**

ELEVATIONS PLAN

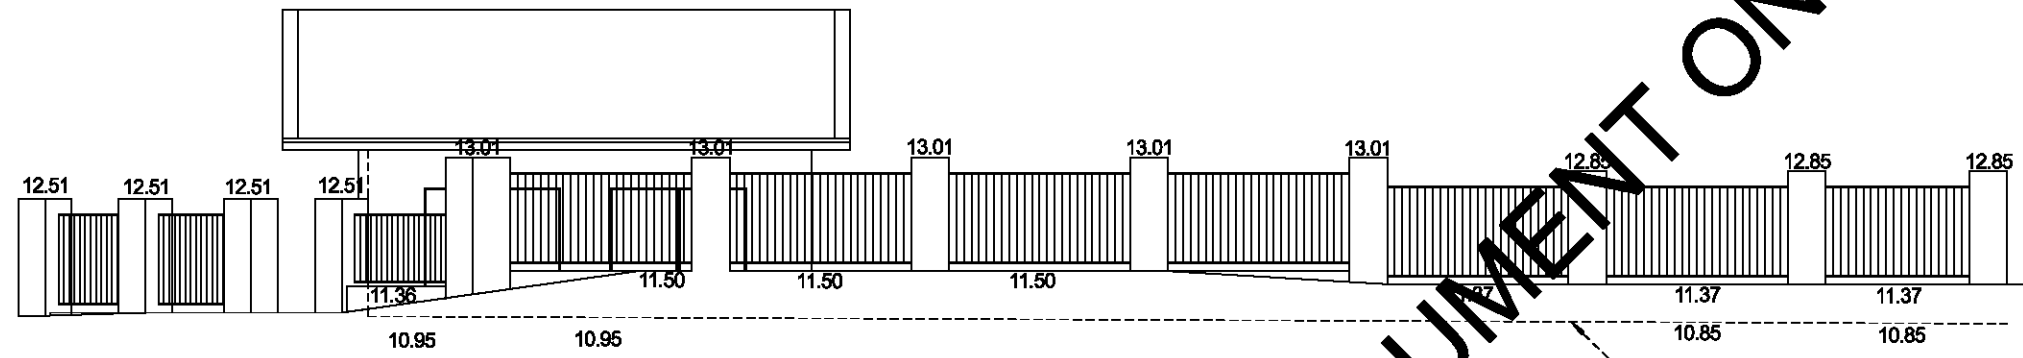

Side Elevation


Level of the lawn on the opposite side of the retaining wall

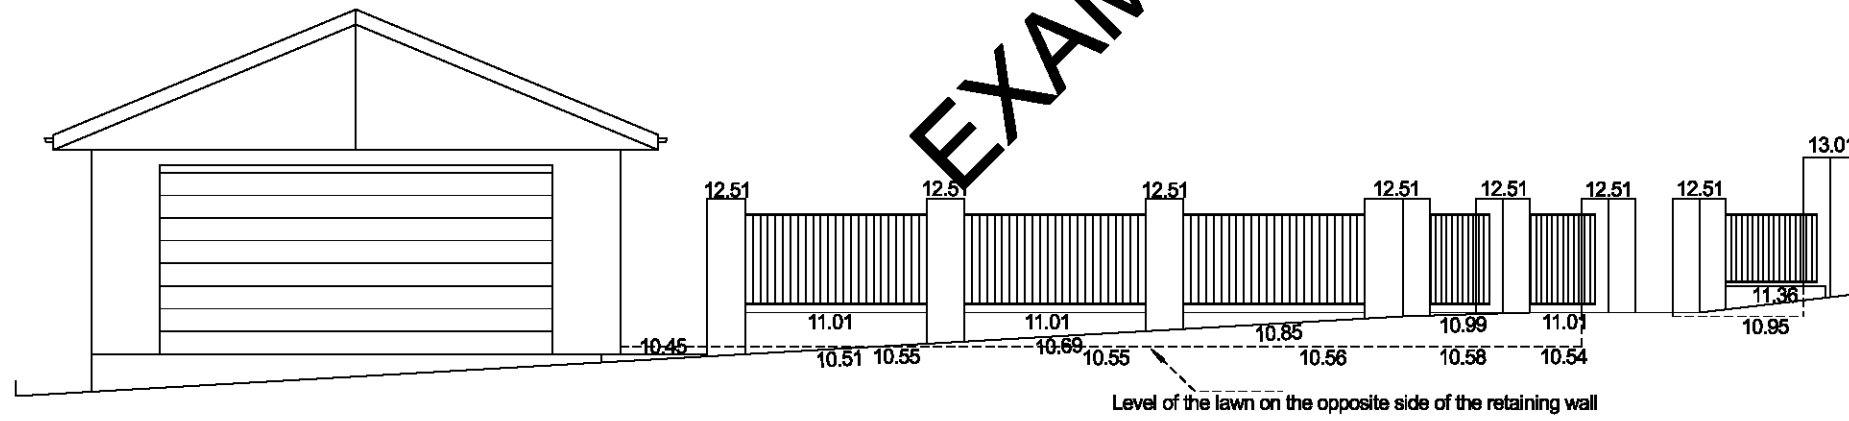

Front Elevation


Level of the lawn on the opposite side of the retaining wall

# SITE PLAN

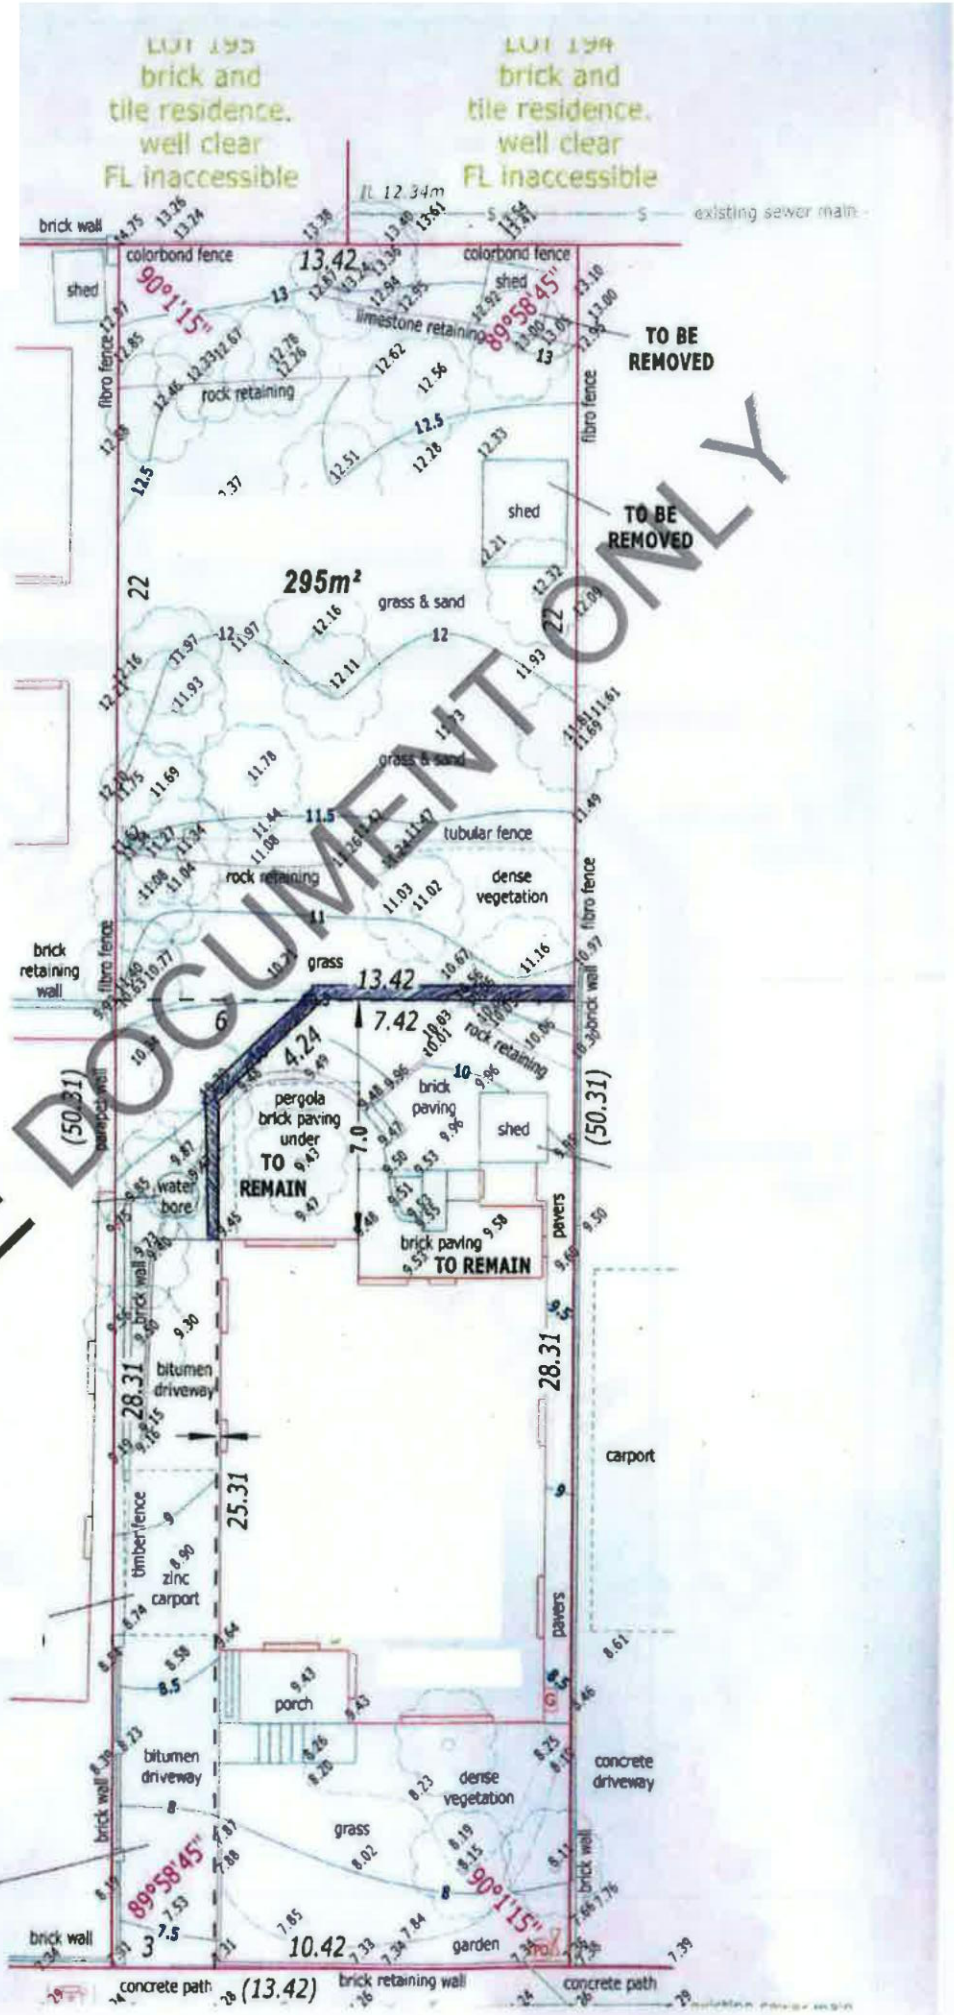

Scale 1:200

# SITE PLAN

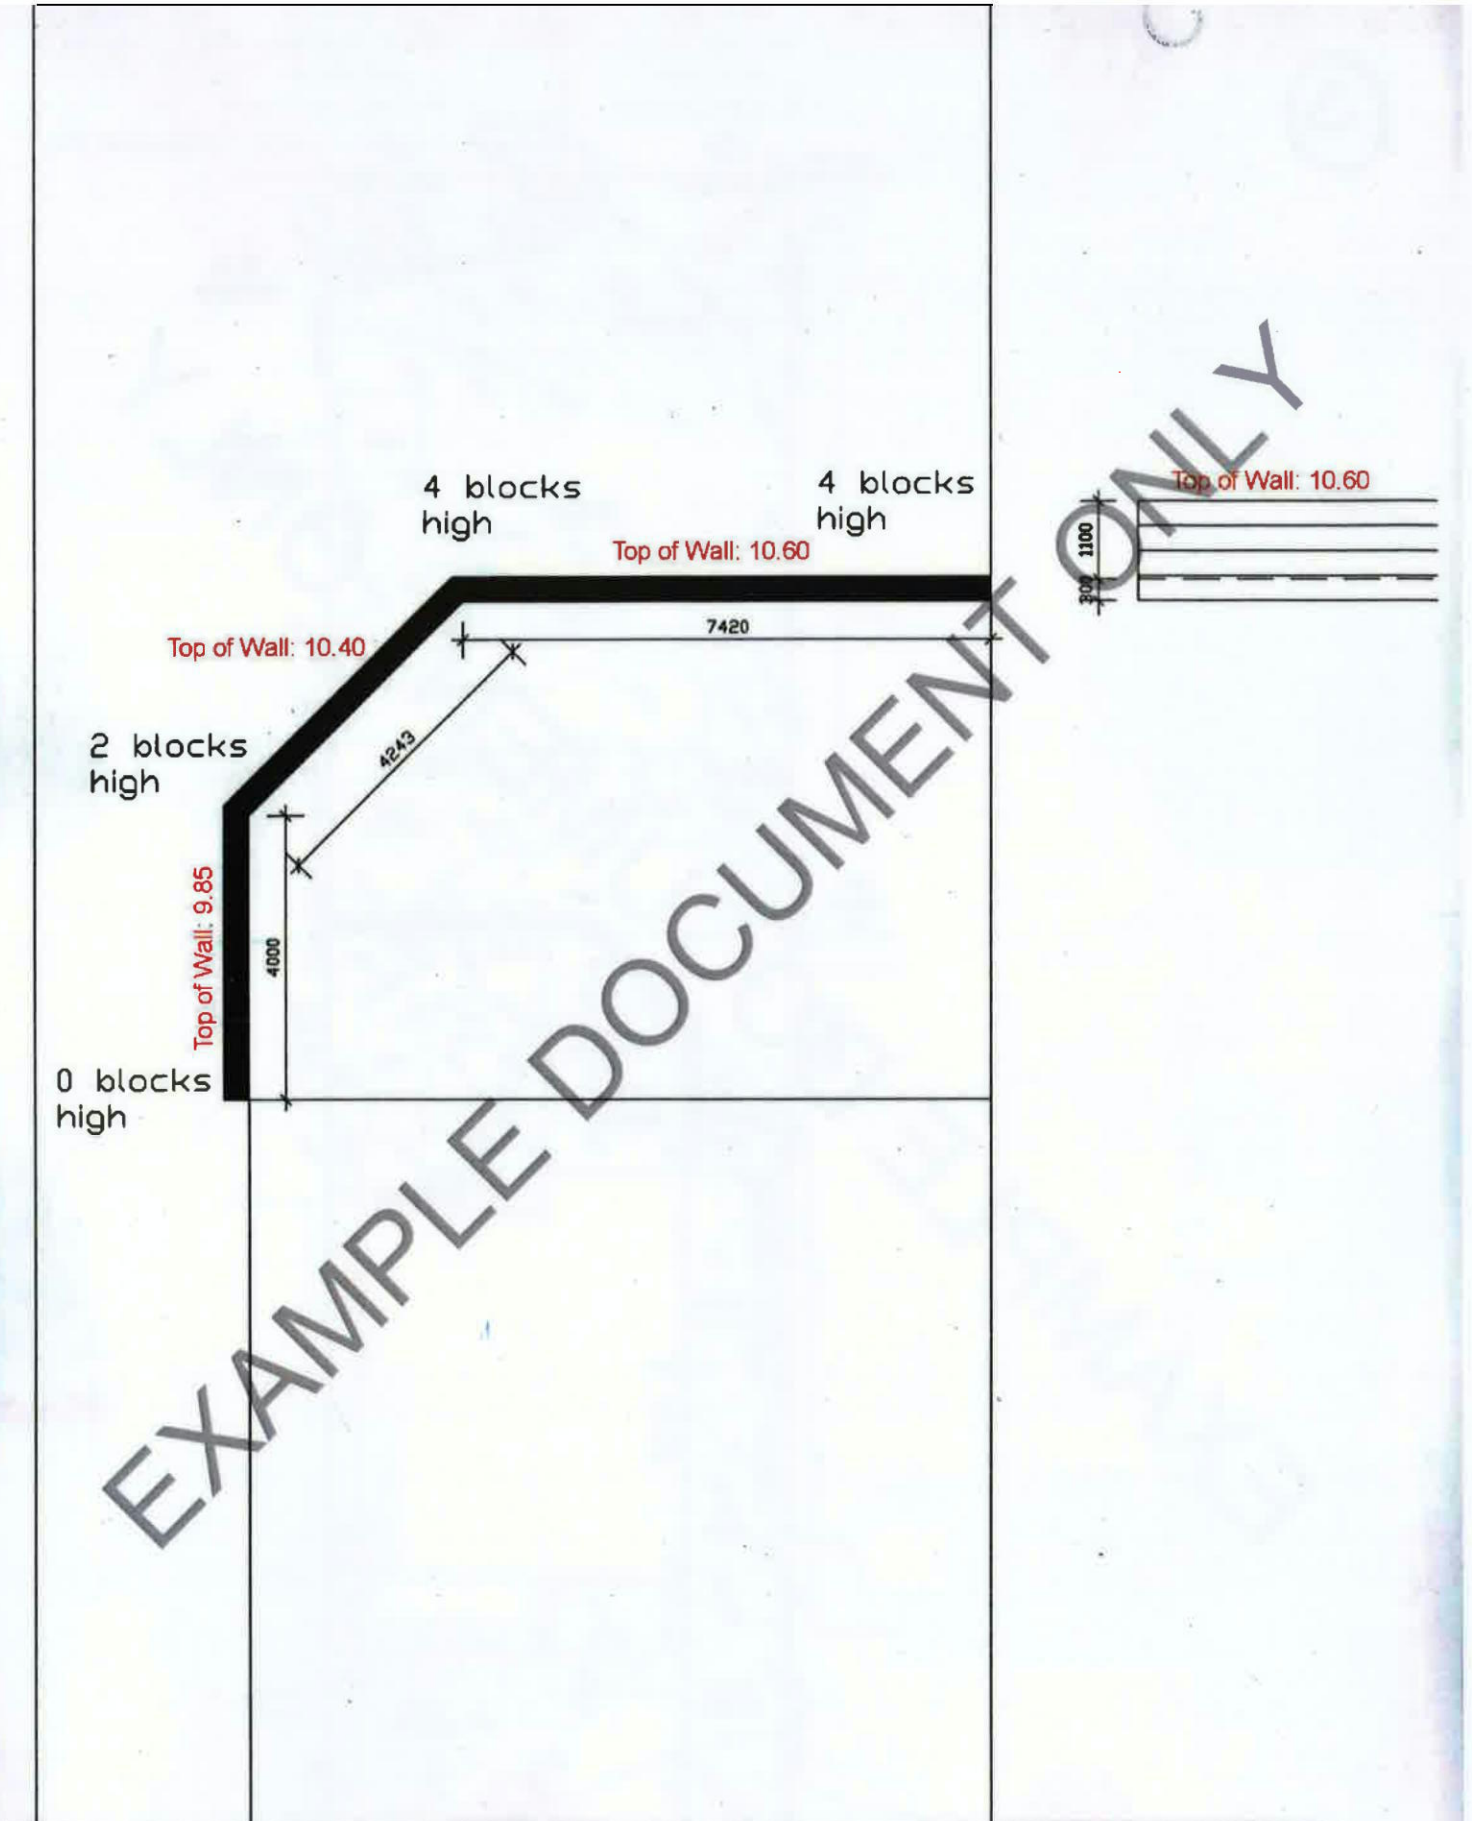

Scale 1:100