

PROPOSED BUSINESS SIGNAGE LOCATION

signage coverage within 9.0m (L) X 2.0m (H)

note: signage graphic shown is indicative only.

Final signage graphic design by business owner.


10620

4500

4500

1800 - 2000

COMMERCIAL UNIT 693

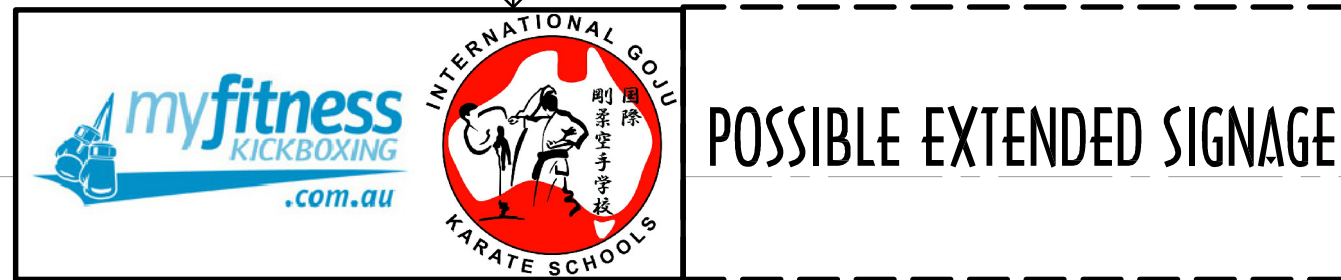

existing window retained

existing window retained

Existing building facade retained

691

EXISTING NEWSAGENCY

693

Entry door for unit 693

693

existing entry door & window retained

FRONT ELEVATION

1:50 @ A3

ELEVATION NOTE:

Proposed business logo shown on photo is indicative only.

Final business logo to be determined by business owner.

NOTE:  
Check all dimensions on site before commencing. Work to figured dimensions, report any discrepancies to the Architect for decision before proceeding to work. This drawing is copyright and is not to be retained, copied or used without authority from the Architect

B	DEVELOPMENT APPROVAL ISSUE	ES	ES	10 AUG 2018
A	PRELIMINARY ISSUE FOR CLIENT REVIEW	ES	ES	11 JUNE 2018
revision/issue	description	drawn	checked	date
project	PROPOSED KARATE SCHOOL & FITNESS KICKBOXING CENTRE	drawn	description	
location	693 ALBANY HWY, VIC PARK, WA	ES	FRONT ELEVATION	
		checked		
		ES		

**Architectural STUDIO63**  
Design | Planning

Mobile : +61 411 225 365 | Tel: + 618 9398 3561 | Fax: + 618 9238 4929  
Email: tzesoh@architecturalstudio63.com  
Address : 13, STORTFORD ROAD, SOUTHERN RIVER, WA 6110  
Postal : P.O.Box 4553, HARRISDALE, WA 6112

scale	date	JUNE 2018	
1:50	project no	1806	
	dwg no	SK04	
	rev	B	

**AMENDED PLAN**

**Town of Victoria Park Received: 2 November 2018**

**Supersedes plan dated: 29 October 2018**



**PROPOSED KARATE SCHOOL & FITNESS KICKBOXING CENTRE**



**STREET PERSPECTIVE**

SCALE: NTS @ A3

**ELEVATION NOTE:**

THE SIGNAGE SHOWN MIGHT BE DISTORTED. PLEASE REFER TO DRAWING SK03 FOR SIGNAGE PERIMETER PROPOSED.

NOTE:  
Check all dimensions on site before commencing. Work to figured dimensions, report any discrepancies to the Architect for decision before proceeding to work. This drawing is copyright and is not to be retained, copied or used without authority from the Architect

B	DEVELOPMENT APPROVAL ISSUE	ES	ES	10 AUG 2018
A	PRELIMINARY ISSUE FOR CLIENT REVIEW	ES	ES	11 JUNE 2018
revision/ issue	description	drawn	checked	date
project	PROPOSED KARATE SCHOOL & FITNESS KICKBOXING CENTRE	drawn	description	
location	693 ALBANY HWY, VIC PARK, WA	ES	STREET ELEVATION	
		checked		
		ES		

**Architectural STUDIO63**  
Design | Planning

Mobile : +61 411 225 365 | Tel: + 618 9398 3561 | Fax: + 618 9238 4929  
Email : tzesoh@architecturalstudio63.com  
Address : 13, STORTFORD ROAD, SOUTHERN RIVER, WA 6110  
Postal : P.O.Box 4553, HARRISDALE, WA 6112

scale	date	
	project no	dwg no
NTS	1806	SK05
		rev B