




**LEGEND**

- EXTENT OF WORKS
- EXISTING TREES & VEGETATION WITH REVEGETATION PLANTING
- 2.0M WIDE CLAY ROAD BASE OVERLAID WITH POLY SEALANT FOR ALL ABILITY ACCESS. 0.5M WIDE PEA GRAVEL SHOULDER FOR MAINTENANCE ACCESS
- PROPOSED AGRICULTURAL STYLE FENCING
- EXISTING SUMP TO BE RETAINED
- KNOWLEDGE EXCHANGE WITH FEATURE BOULDERS
- WAY FINDING SIGNAGE
- TREE TO BE RETAINED
- BIRD WATERERS FINAL LOCATION ALTERNATED BY THE RESTORATION PLAN
- CHITTY-CHITTY (BIRD) INTEREST
- WARDONG (BIRD) INTEREST
- RAINBOW BEE EATER
- RAINBOW BEE-EATER NESTING SITES
- CONFIRMED (3)
- UNCONFIRMED/ACTIVE (4)
- UNCONFIRMED/INACTIVE (5)
- BUSH FOREVER LINE

1. DETAILED DESIGN OF KNOWLEDGE EXCHANGE AREAS TO BE CO-DESIGNED WITH TRADITIONAL OWNERS.
2. PUBLIC ART AND INTERPRETATION OPPORTUNITIES AS INDICATED ON DETAIL PLAN. OTHER OPPORTUNITIES INCLUDE:
  - BALUSTRADING TO RAMP & DECK
  - ARRIVAL & WAYFINDING SIGNAGE
  - KNOWLEDGE EXCHANGE NODE
3. LOW LEVEL SOLAR LIGHTING TO ACCESS RAMPS
4. FINAL VEGETATION SPECIES AND TREE/PLANT NUMBERS WILL BE DETERMINED THROUGH AN INDEPENDENT RESTORATION PLAN.
5. PROPOSED USE OF NATURAL MATERIALS WHERE POSSIBLE

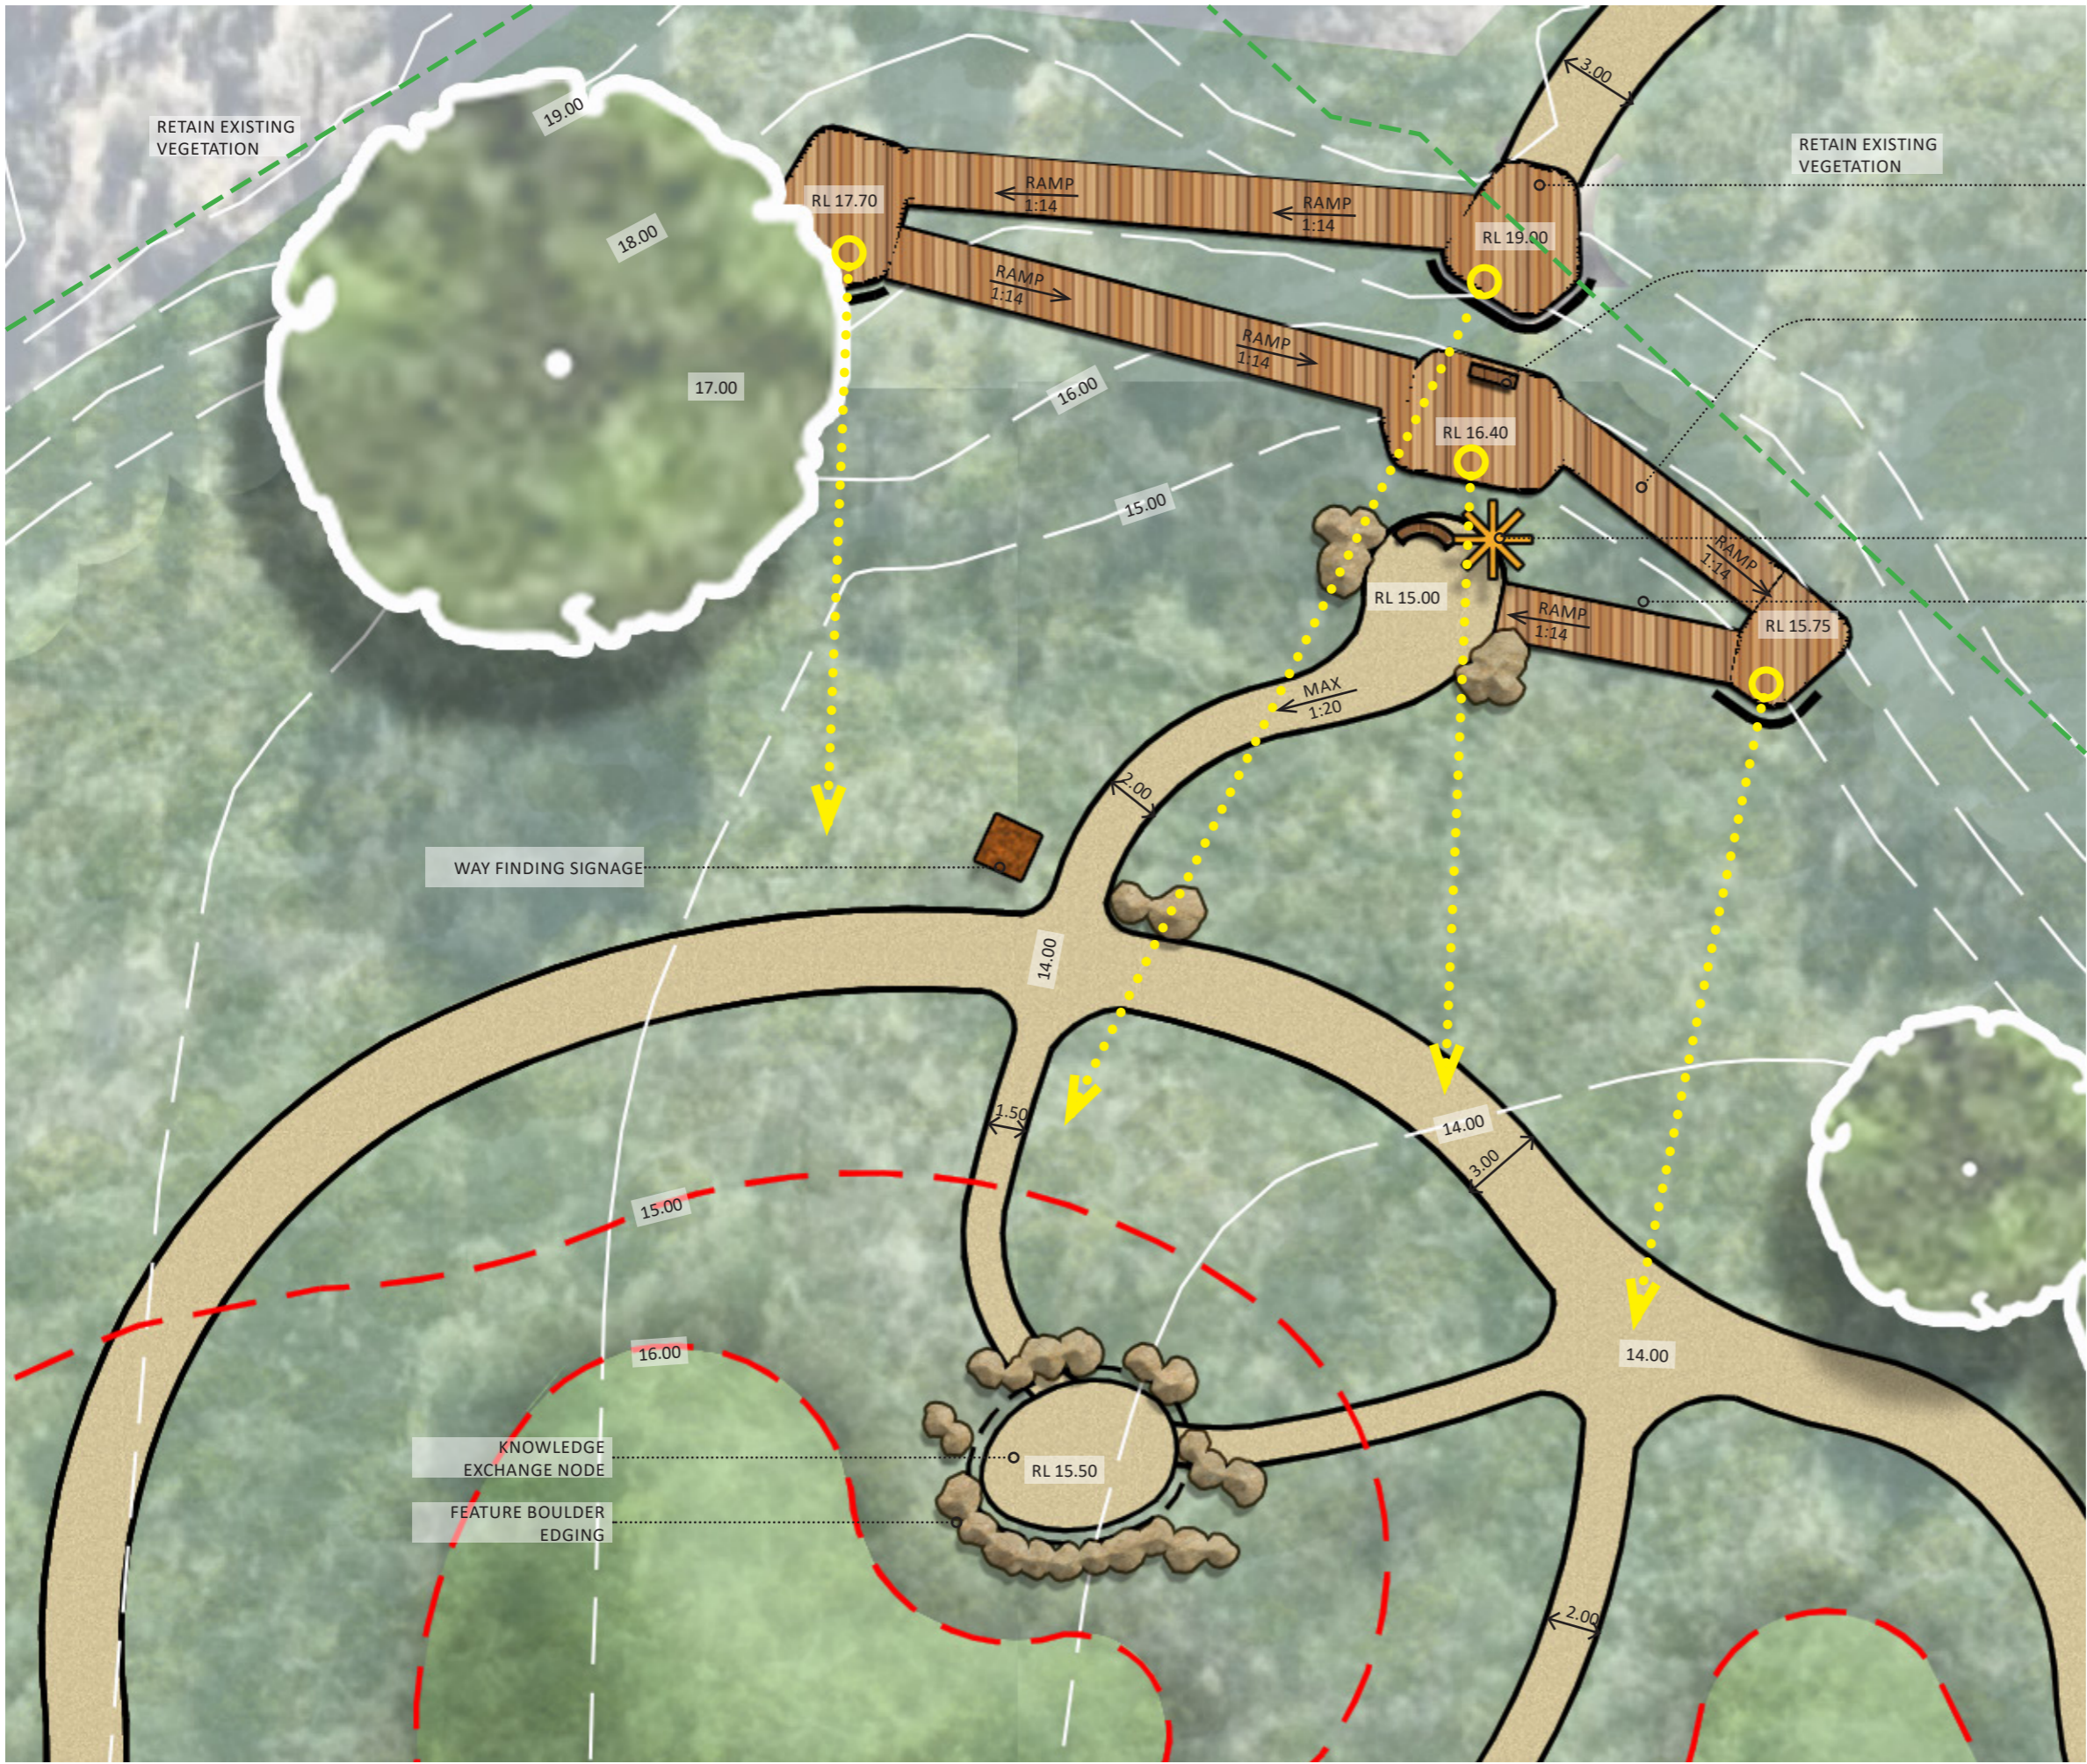

**LEGEND**

- - - EXTENT OF WORKS
- ⬅⋯⦿ VIEW OPPORTUNITY
- - - BUSH FOREVER LINE
- EXISTING TREES & VEGETATION WITH REVEGETATION PLANTING
- 2.0M WIDE CLAY ROAD BASE OVERLAID WITH POLY SEALANT FOR ALL ABILITY ACCESS. 0.5M WIDE PEA GRAVEL SHOULDER FOR MAINTENANCE ACCESS
- BENCH ON DECK
- ELEVATED TIMBER DECK RAMP WITH BALUSTRADE FOR DISABILITY ACCESS. DEPTH OF FOOTING FOR RAMP WILL NOT INTERFERE WITH CONTAMINATION ZONE (1M DEEP)
- FEATURE BOULDERS
- ELEVATED TIMBER DECK DISABILITY ACCESS RAMP
- TREE TO BE RETAINED
- PROPOSED AGRICULTURAL STYLE FENCING



CLAY ROAD BASE OVERLAID WITH POLY SEALANT FOR ALL ABILITY ACCESS



TIMBER VIEWDECK AT THE TOP OF THE RAMP

© THIS DRAWING CAN NOT BE PUBLISHED OR DISPLAYED WITHOUT THE WRITTEN PERMISSION OF THE CLIENT AND AUTHOR, AND IS ISSUED FOR INFORMATION PURPOSES ONLY AND MAY ALTER WITHOUT NOTIFICATION.  
US:\CURRENT PROJECTS\TOVP04 Kent Street Sand Pit\02 Concept & Reports\TOVP06 Kent Street Sand Pit Detailed Design\Indd\TOVP06 Kent Street Sand Pit Detailed Design option 2.indd



**LEGEND**


- - - EXTENT OF WORKS
- VIEW OPPORTUNITY
- - - BUSH FOREVER LINE
- - - ROADSIDE SWALE
- EXISTING TREES & VEGETATION WITH REVEGETATION PLANTING
- 2.0M WIDE CLAY ROAD BASE OVERLAID WITH POLY SEALANT FOR ALL ABILITY ACCESS. 0.5M WIDE PEA GRAVEL SHOULDER FOR MAINTENANCE ACCESS
- FEATURE BOULDERS
- TREE TO BE RETAINED
- PROPOSED AGRICULTURAL STYLE FENCING
- RED ASPHALT
- GREY CONCRETE PATH



CIRCULAR BENCH



BOOT CLEANING STATION

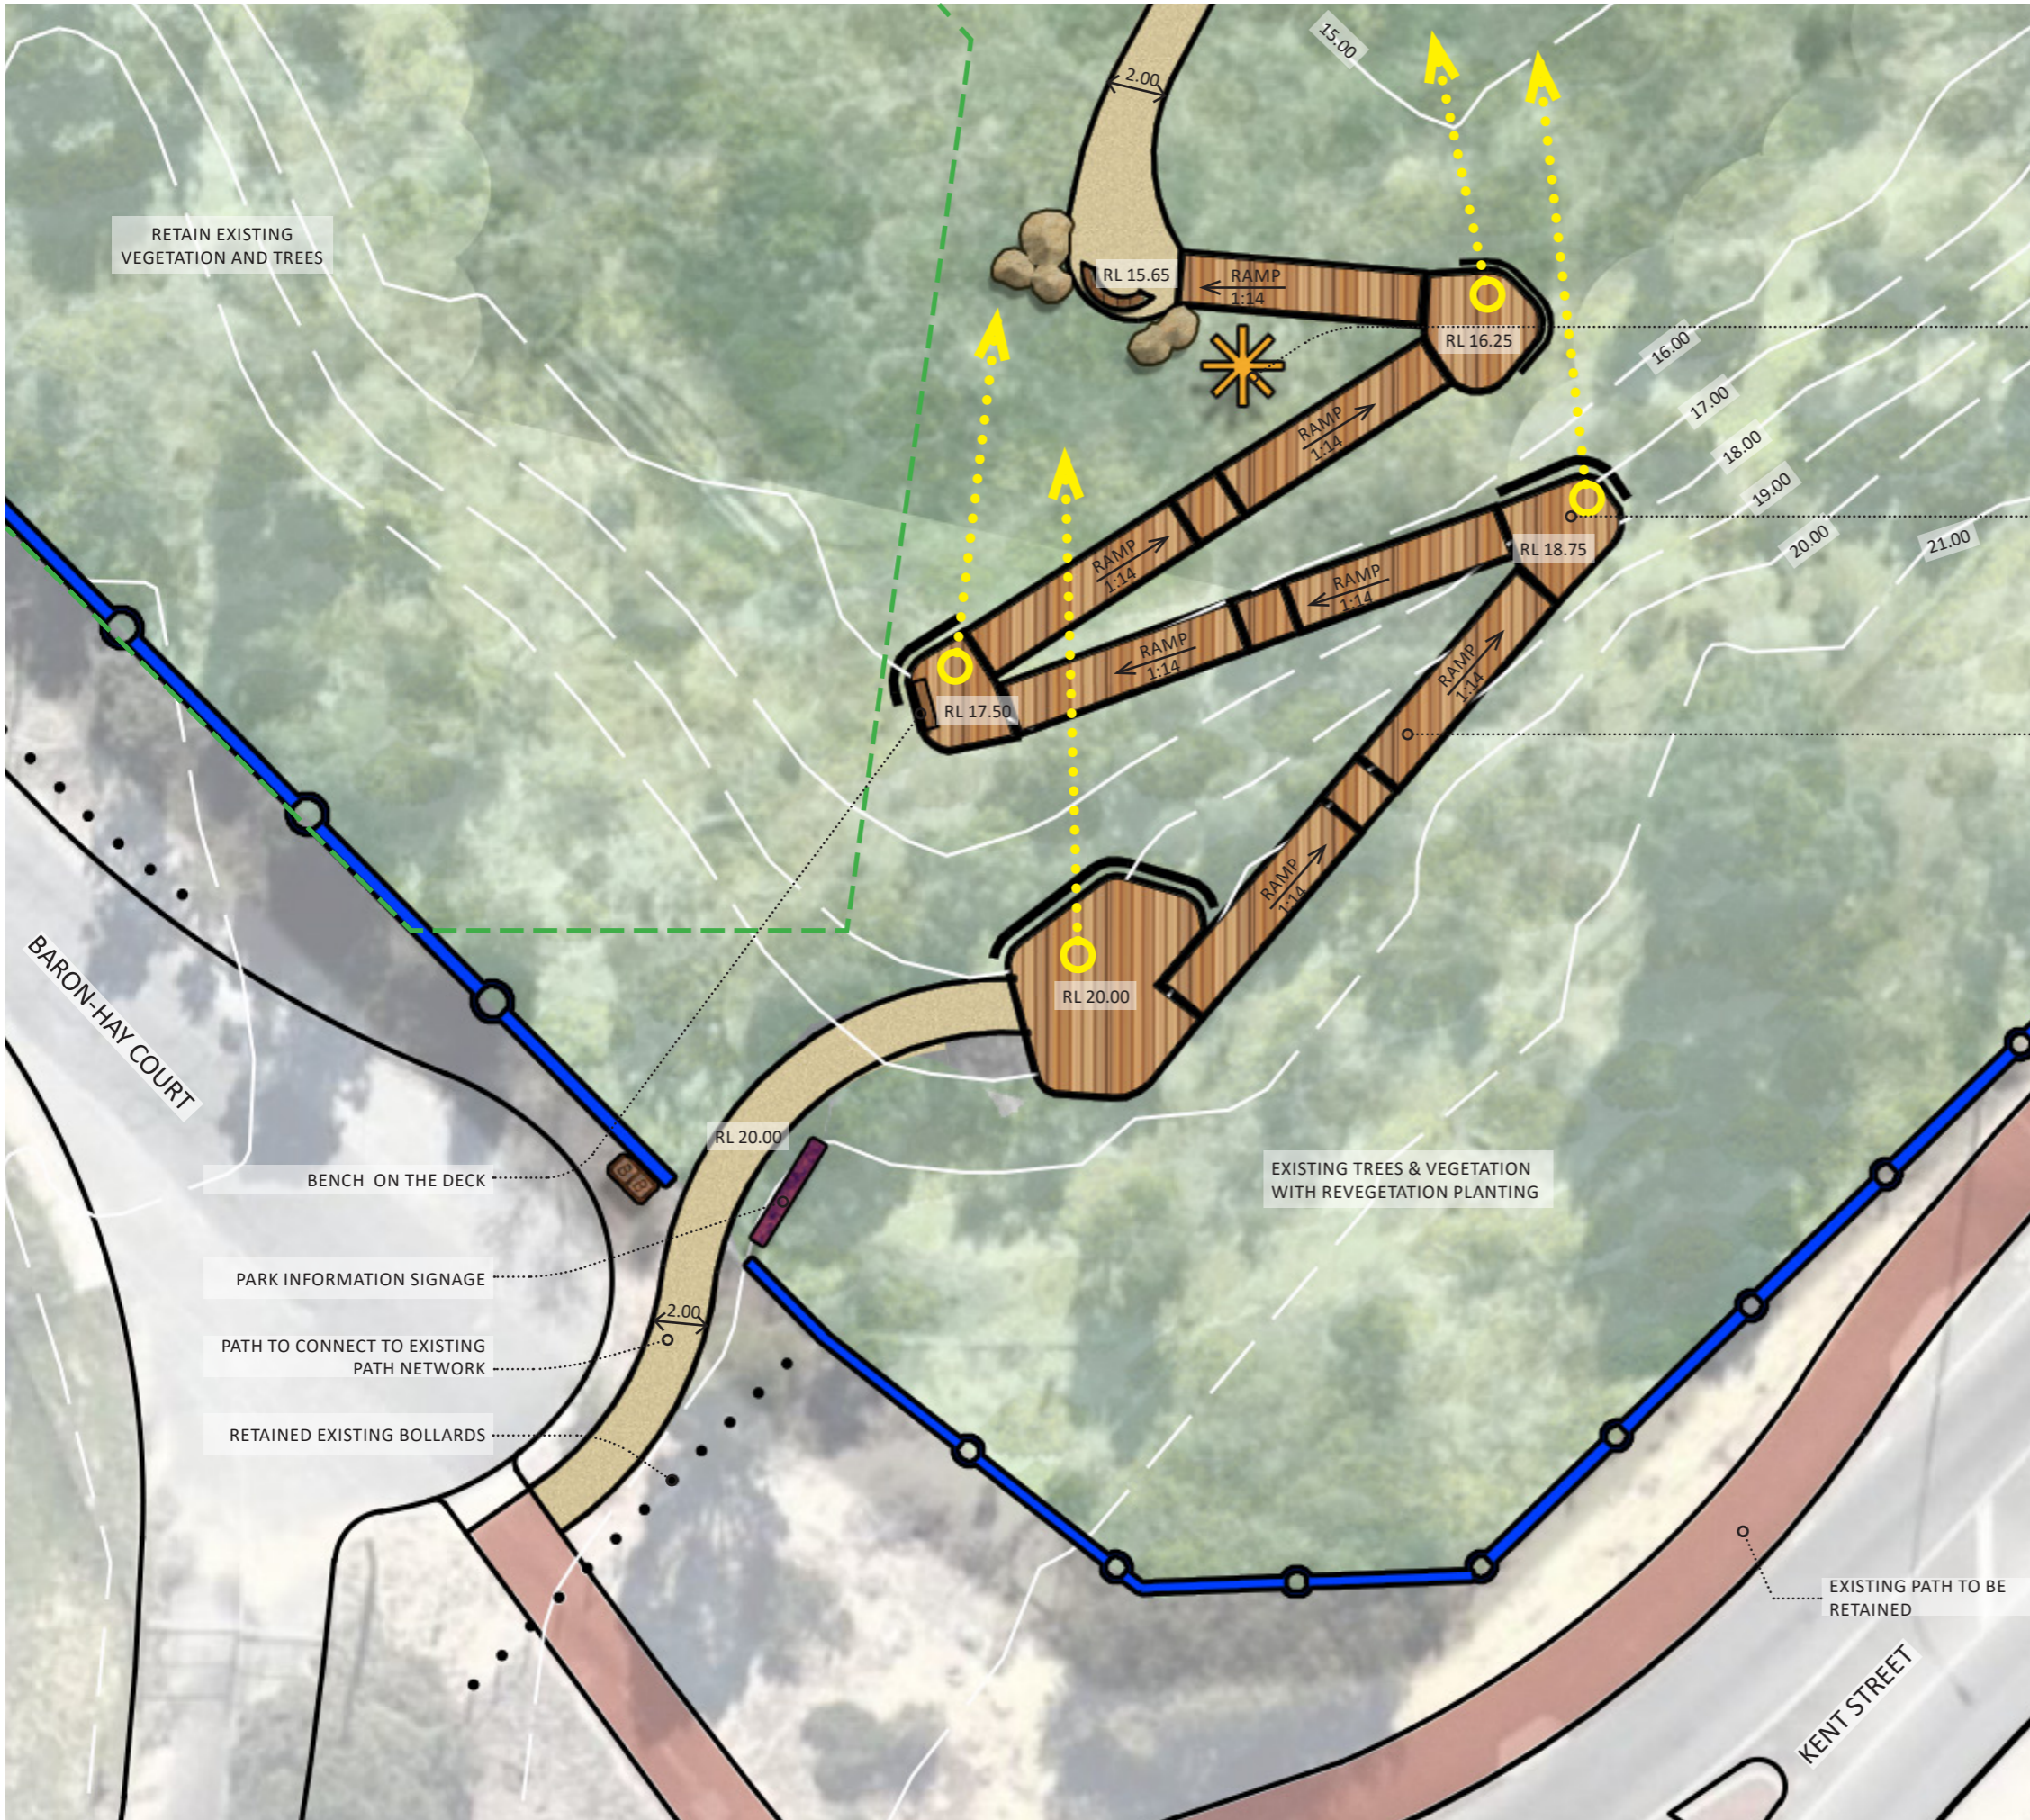

**LEGEND**

- EXTENT OF WORKS
- ⬅⋯⋯⋯⊙ VIEW OPPORTUNITY
- BUSH FOREVER LINE
- EXISTING TREES & VEGETATION WITH REVEGETATION PLANTING
- 2.0M WIDE CLAY ROAD BASE OVERLAID WITH POLY SEALANT FOR ALL ABILITY ACCESS. 0.5M WIDE PEA GRAVEL SHOULDER FOR MAINTENANCE ACCESS
- FEATURE BOULDERS
- ELEVATED TIMBER DECK TO DISABILITY ACCESS RAMP
- TREE TO BE RETAINED
- PROPOSED AGRICULTURAL STYLE FENCING

PUBLIC ART OPPORTUNITY

ELEVATED TIMBER VIEW DECK

ELEVATED TIMBER DECK RAMP WITH BALUSTRADE FOR DISABILITY ACCESS. DEPTH OF FOOTING FOR RAMP WILL NOT INTERFERE WITH CONTAMINATION ZONE (1M DEEP). NO SHELTER ON THIS RAMP ACCESS.



FEATURE SHELTER TO LARGE KNOWLEDGE EXCHANGE AREA



BIRD WATERING STATION



SPIRAL BIKE RACK