


LVE-003

REFERENCE IMAGERY - PRE EXISTING CONDITION AT STATION FORECOURT. MATCH ALL PAVING TYPE, LAYOUT AND DETAILS TO ALIGN WITH THIS, TO T&VP APPROVAL



NOTES:  
 REFER CIVIL ENGINEERS DRAWINGS FOR DETAILED INFORMATION ON PARKING, ROAD AND LINEMARK LAYOUT  
 REFER CIVIL ENGINEERS DRAWINGS FOR FENCING ALIGNMENTS.  
 REFER PLANTING SCHEDULES FOR INDICATIVE TREE AND PLANT SPECIES. FINAL SELECTIONS, LOCATIONS AND LAYOUTS OF PLANTING IS SUBJECT TO FURTHER REVIEW.

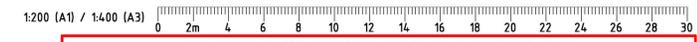

PRINT IN COLOUR

**FOR INFORMATION**

Government of Western Australia  
Public Transport Authority

VICTORIA PARK TO CANNING  
LEVEL CROSSING REMOVAL

ARMADALE LINE - URBAN DESIGN & LANDSCAPE  
GENERAL ARRANGEMENT - PACKAGE 1  
GENERAL ARRANGEMENT PLAN - VICTORIA PARK

BTAT Drawing No: 04-C-19-DA 0101 | R01.01

REV	DATE	AMENDMENT	DSN	DRN	CHK	APP
B01.01	22.08.2025	ISSUED FOR DA	HSL	RL	HG	MF
A01.01	19.08.2025	ISSUE FOR COORDINATION	HSL	RL	HG	MF
ORIG SIZE	AT ORIGINAL PLOT SIZE		This document must not be copied without PTA's written permission, and the contents thereof must not be imparted to a third party nor be used for any unauthorised purpose.			
A1	0 10 20 30 40 50 100mm		Contractor No: LXR-P1-Z0-GN-CI-DL-10316			

ARMADALE LINE UPGRADE ALLIANCE  
Innovation to Reality

VALIDATION

SIGNATURE

DATE

DATE APPROVED

REFERENCES

SCALE

1 : 200

DATUM

HORIZONTAL: PCG20

VERTICAL: AHD71

# PALETTES

## LOW SHRUB + GROUND COVER PLANTING



☀️ ☀️  
**Acacia saligna\* Prostrate**  
 'Wattle'  
 <0.3m groundcover



☀️  
**Anigozanthos manglesii**  
 'Kangaroo Paw'  
 <0.1m shrub



☀️ ☀️  
**Anigozanthos viridis**  
 'Green Kangaroo Paw'  
 <0.5m shrub



☀️ ☀️  
**Beaufortia elegans**  
 'Elegant Beaufortia'  
 <0.1m shrub



☀️ ☀️  
**Calothamnus quadrifidus prostrate**  
 'Common Net Bush'  
 <0.8m shrub



☀️ ☀️  
**Conostylis candicans**  
 'Bare Twig Rush'  
 <0.1m shrub



☀️ ☀️  
**Conostylis aculeata**  
 'Cottonhead'  
 <0.5m shrub



☀️ ☀️  
**Brachyscome iberidifolia**  
 'Swan River Daisy'  
 <0.4m shrub



☀️ ☀️  
**Dianella revoluta**  
 'Blue Flax-Lily'  
 <1m shrub



☀️  
**Dampiera trigona**  
 'Angled-stem Dampiera'  
 <0.5m shrub



☀️ ☀️  
**Dielsia stenostachya**  
 <0.9m shrub



☀️  
**Eremophila glabra**  
 'Emu Bush'  
 <0.3m shrub



☀️ ☀️  
**Hypocalymma angustifolium**  
 'White Myrtle'  
 <1m shrub



☀️ ☀️  
**Hardenbergia comptoniana**  
 'Native wisteria'  
 <0.3m shrub



☀️ ☀️  
**Hemiandra pungens**  
 'Snake Bush'  
 <0.3m shrub



☀️  
**Kennedia prostrata**  
 'Running Postman'  
 <0.1m shrub



☀️  
**Melaleuca trichophylla**  
 <1m shrub



☀️ ☀️  
**Patersonia occidentalis**  
 'Native Iris'  
 <0.3m shrub

# PALETTES

## SHRUB + SCREENING PLANTING



☀️ ☀️  
**Adenanthos cunninghamii**  
 'Wooly Bush'  
 >1m shrub



☀️ ☀️  
**Adenanthos cygnorum** 'Perth pencil'  
 'Wooly Bush'  
 >1m shrub



☀️ ☀️  
**Beaufortia squarrosa**  
 'Sand Bottlebrush'  
 >1m shrub



☀️ ☀️  
**Grevillea** 'Little Robyn'  
 'Grevillea'  
 >1m shrub



☀️ ☀️  
**Hakea baxteri**  
 'Fan-leaf hakea'  
 >1m shrub



☀️ ☀️  
**Hakea francisciana**  
 'Emu Tree'  
 >1m shrub



☀️ ☀️  
**Hakea petiolaris**  
 'Sea Urchin Hakea'  
 >1m shrub



☀️ ☀️  
**Leptospermum obovatum** 'Starry Night'  
 >1m shrub



☀️  
**Melaleuca lateritia**  
 'Robin Redbreast Bush'  
 <2m shrub



☀️ ☀️  
**Melaleuca thymoides**  
 'Thyme Honey Myrtle'  
 <2m shrub



☀️ ☀️  
**Hypocalymma robustum**  
 'Swan River Myrtle'  
 <1.2m shrub



☀️ ☀️  
**Leptospermum sericeum** 'Little Silver'  
 >1m shrub



☀️ ☀️  
**Melaleuca** 'Narrow Nessie'  
 >1m shrub



☀️ ☀️  
**Melaleuca ringens**  
 'Coastal column'  
 >1m shrub



☀️ ☀️  
**Ricinocarpus** 'Pencil wedding bush'  
 >1m shrub

# PALETTES

## TREE SPECIES



**Banksia integrifolia 'Sentinel'**



**Corymbia maculata**



**Melaleuca luecodendra**



**Eucalyptus sideroxylon**



**Corymbia ficifolia**



**Agonis flexuosa**





**Banksia littoralis**



**Melaleuca viridiflora**



**Eucalyptus tottiana**

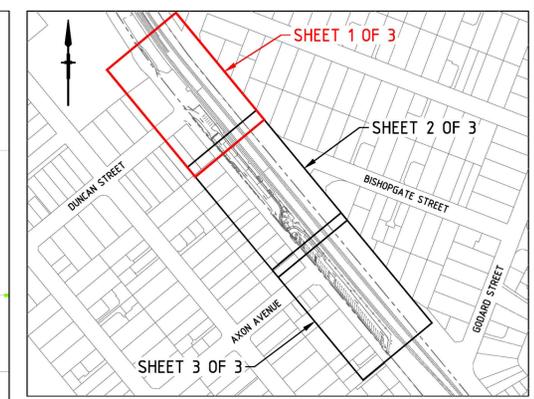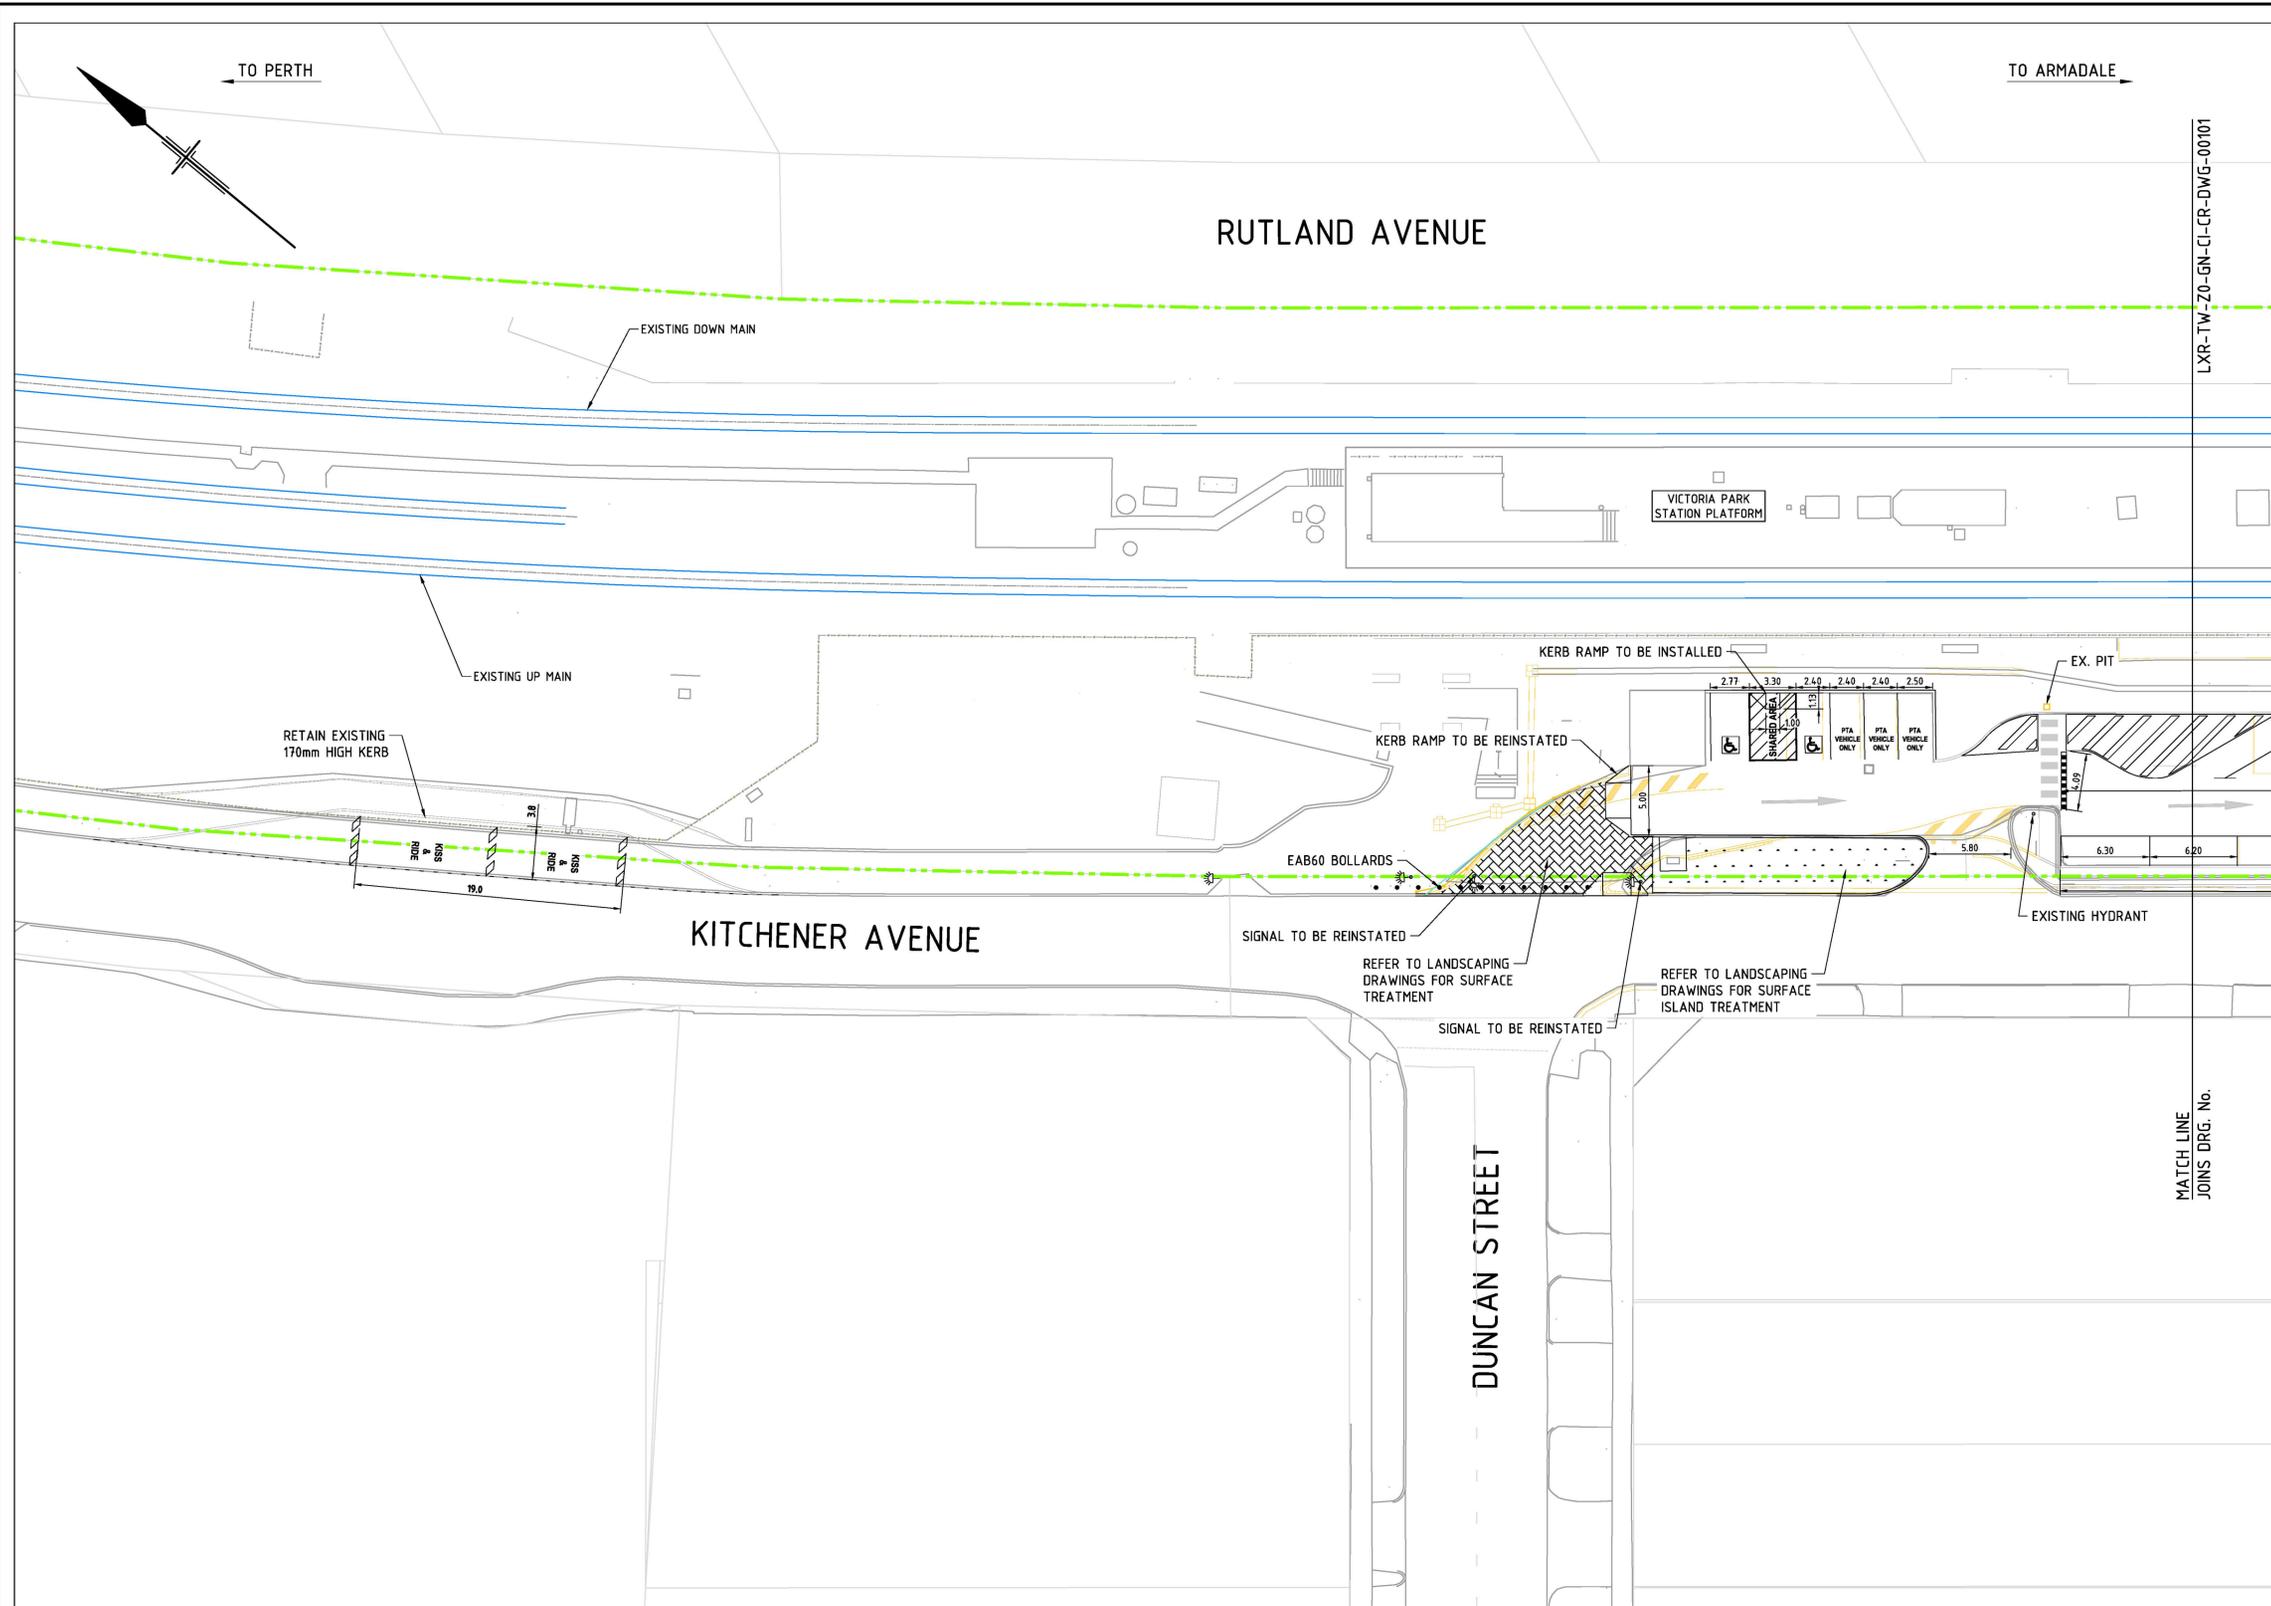

LOCALITY PLAN

**NOTES**


1. ALL DIMENSIONS ARE IN METERS UNLESS NOTED OTHERWISE.

**LEGEND**

- GENERAL**
- EXISTING TRACKS
  - CADASTRAL BOUNDARY
  - RAIL RESERVE BOUNDARY
  - SPEED HUMP TYPE TBC

DATA SHOWN IN BLACK IS PROPOSED.  
 DATA SHOWN IN ORANGE IS TO BE REMOVED  
 DATA SHOWN IN GREY IS TO BE RETAINED

**PLAN**  
SCALE 1:250

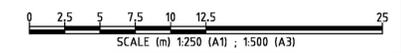

**ISSUED FOR INFORMATION**

REV	DATE	ISSUED TO PTA FOR REVIEW	AMENDMENT	DSN	DRN	CHK	APP
A1.01	22.08.25	ISSUED TO PTA FOR REVIEW		D.B	R.C	S.P	C.T

ORIG SIZE: A1  
 AT ORIGINAL PLOT SIZE

This document must not be copied without PTA's written permission, and the contents thereof must not be imparted to a third party nor be used for any unauthorised purpose.

Contractor No: LXR-TW-Z0-GN-CI-CR-DWG-00100

REFERENCES

SCALE
1:250 (@A1)
DATUM
HORIZONTAL: PCG20
VERTICAL: AHD71

DESIGNED	
DRAWN	
CHECKED	
APPROVED	
DATE	22.08.25

Government of Western Australia  
Public Transport Authority

VICTORIA PARK TO CANNING  
LEVEL CROSSING REMOVAL

**ARMADALE LINE - CIVIL**  
**VICTORIA PARK TEMPORARY BUS INTERCHANGE**  
**SITE LAYOUT - SHEET 1 OF 3**

PTA Drawing No: Rev: A1.01



