


ABEL PATIOS


PERTH

NAME:	[REDACTED]
PROPOSED ADDITION:	PROPOSED FLAT PATIO & PERGOLA
ADDRESS:	14 CLINTON AVENUE ST JAMES
JOB NO:	P12707
DRAWING SCALE:	1:200

SITE PLAN

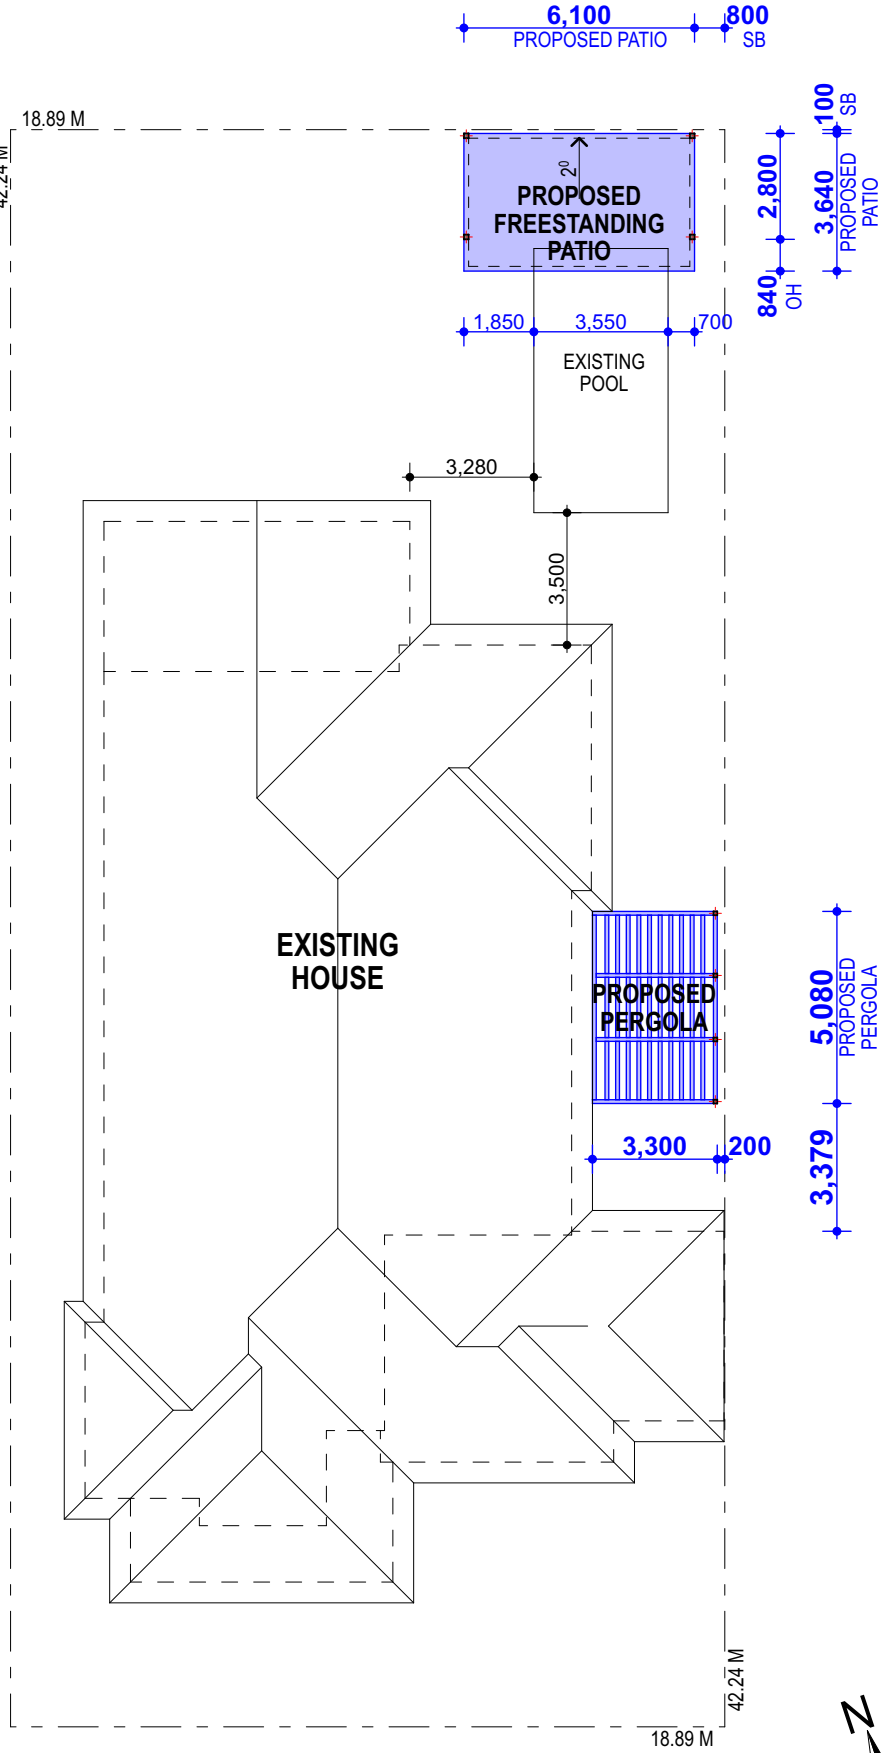

Clinton Avenue

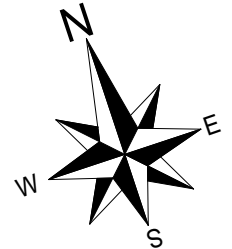



NAME:	[REDACTED]
PROPOSED ADDITION:	PROPOSED FLAT PATIO & PERGOLA
ADDRESS:	14 CLINTON AVENUE ST JAMES
JOB NO:	P12707
DRAWING SCALE:	1:100


MATERIALS AND COLOUR SCHEDULE:-

PATIO
ROOF SHEETS AND ACCESSORIES
COLORBOND - MONUMENT


POSTS
STEEL - MONUMENT

PERGOLA
ROOF SLATS AND POSTS
STEEL - BASALT


6,100
PROPOSED FREESTANDING
PATIO - ROOF PITCH 2°

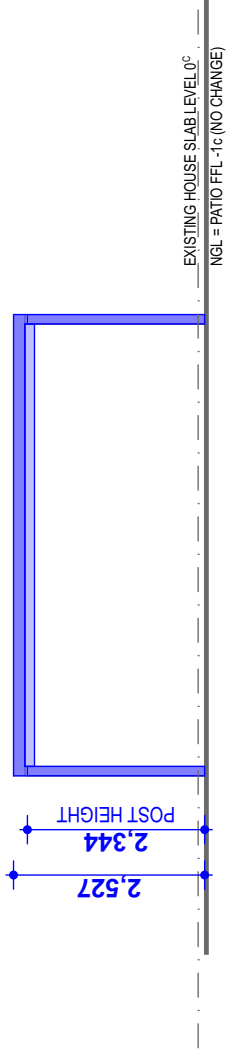

SOUTH ELEVATION - PATIO

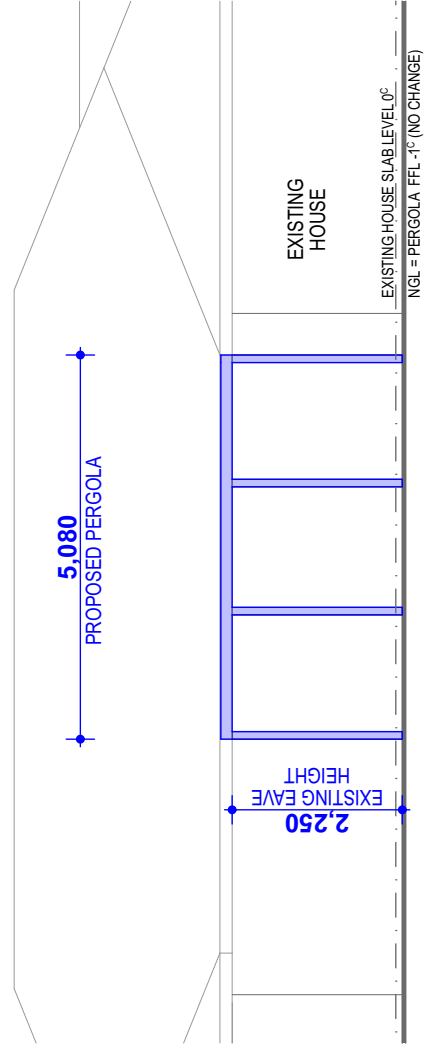

EAST ELEVATION - PERGOLA

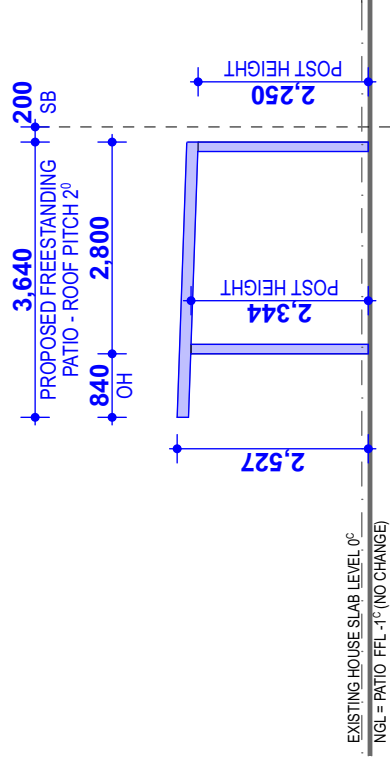

PATIO