



J.C. Engineers Pty. Ltd.
ABN: 32 616 356 908

Website: www.jcengineers.com.au
Email: info@jcengineers.com.au

DRAWING LIST			
SHEET	NAME	ISSUE DATE	REV
S0001	TITLE SHEET	18/03/2025	A
S0002	SHADOW DIAGRAM - SHEET 1 OF 2	18/03/2025	A
S0002	SHADOW DIAGRAM - SHEET 2 OF 2	18/03/2025	A

Project

TELCO POLE SHADOW DIAGRAM

42 BISHOSGATE STREET, LATHLAIN WA 6100

JOB NO.
C694

CLIENT
BMM GROUP

PROJECT DESIGNER
JC ENGINEERS



SITE LOCALITY
SCALE N.T.S.



JUNE 21 @ 8 AM



JUNE 21 @ 9 AM




JUNE 21 @ 10 AM



JUNE 21 @ 11 AM



JUNE 21 @ 12 PM

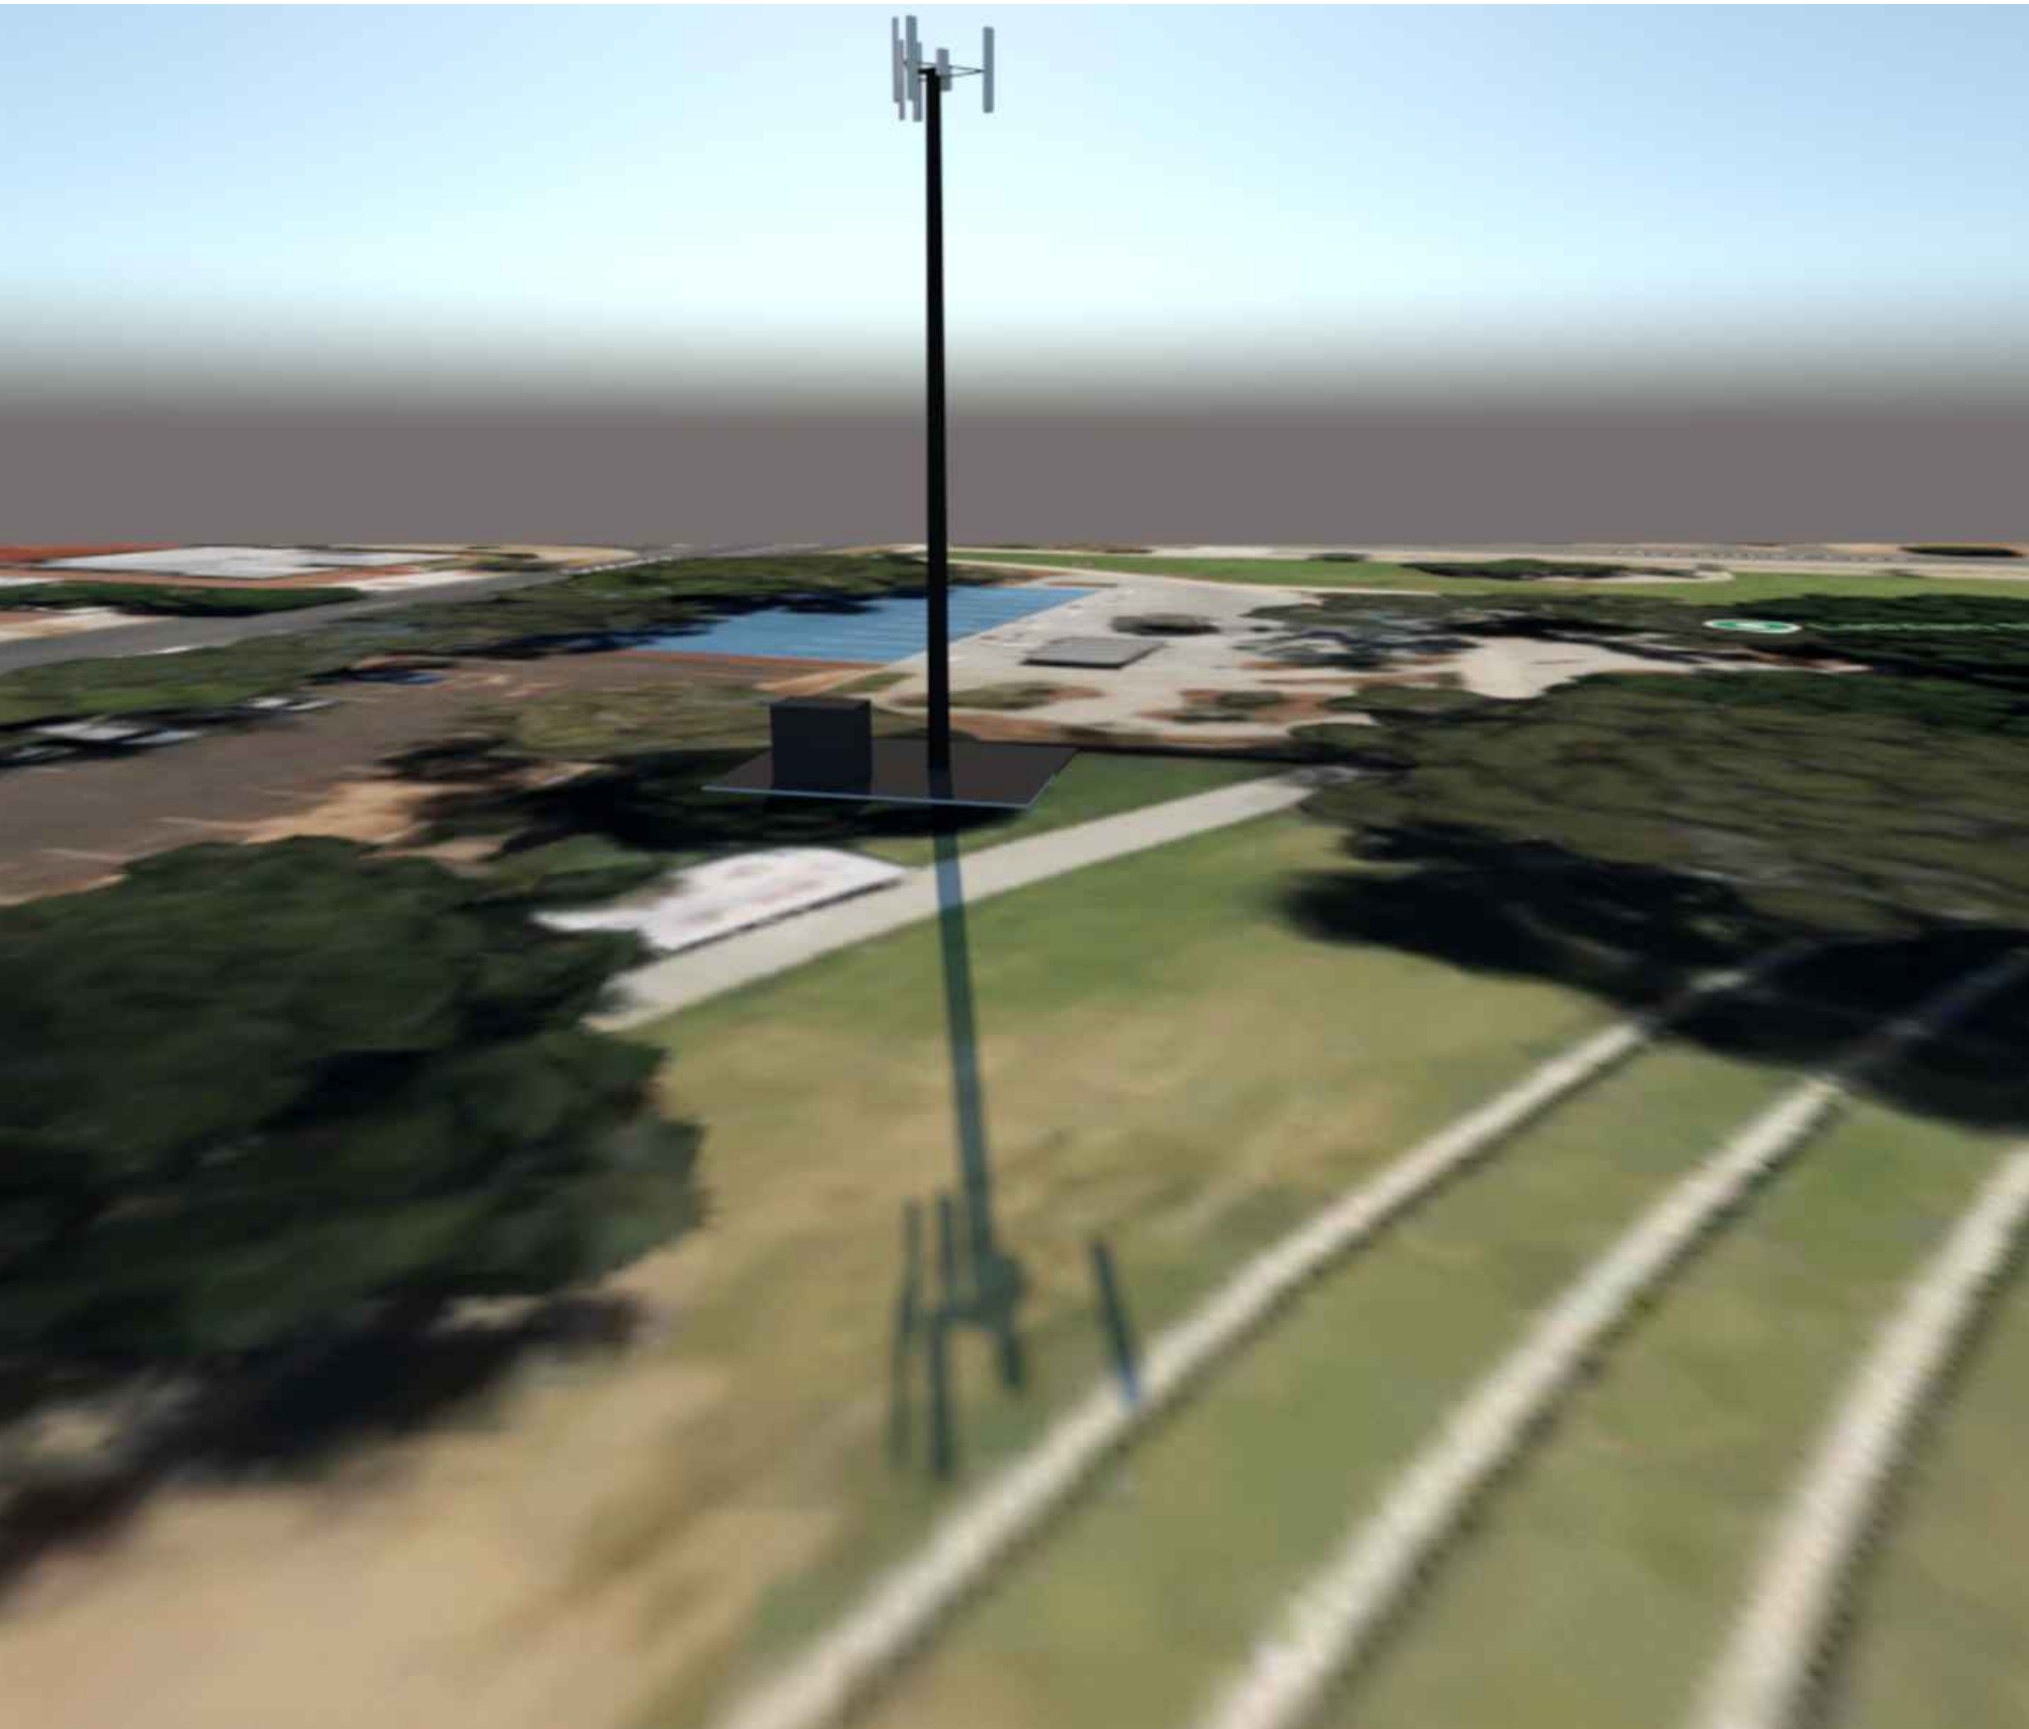


TYPICAL ELEVATION

POLE SHADOW DIAGRAM


NTS

										 www.jcengineers.com.au info@jcengineers.com.au COPYRIGHT AND REPRODUCTION				Scale				Client BMM GROUP Project Address 42 BISHOPSGATE STREET, LATHLAIN, WA 6100				Project Details TELCO POLE SHADOW DIAGRAM				Job No. C694 Sheet SHEET 2 OF 3			
										This document is Confidential and remains the property of J.C. Engineers Pty. Ltd. Accordingly, copies of this document must not be distributed to third parties without their prior written consent. A third party receiving a copy of this document should not place any reliance upon it and J.C. Engineers Pty. Ltd. disclaims all responsibility and liability to such party. This document may not be altered mimicked or reproduced without written approval from J.C. Engineers Pty. Ltd.				Drawn SR Designed BN				ENGINEERING CERTIFICATION Eng. Area Name Signature No. Date				SHADOW DIAGRAM - SHEET 1 OF 2				Drawing No. C694_S_S0002 REV A			
A FOR APPROVAL										18/03/2025				SR BN BN															
REV DESCRIPTION										DATE				DRAWN CHECKED APPROVED															

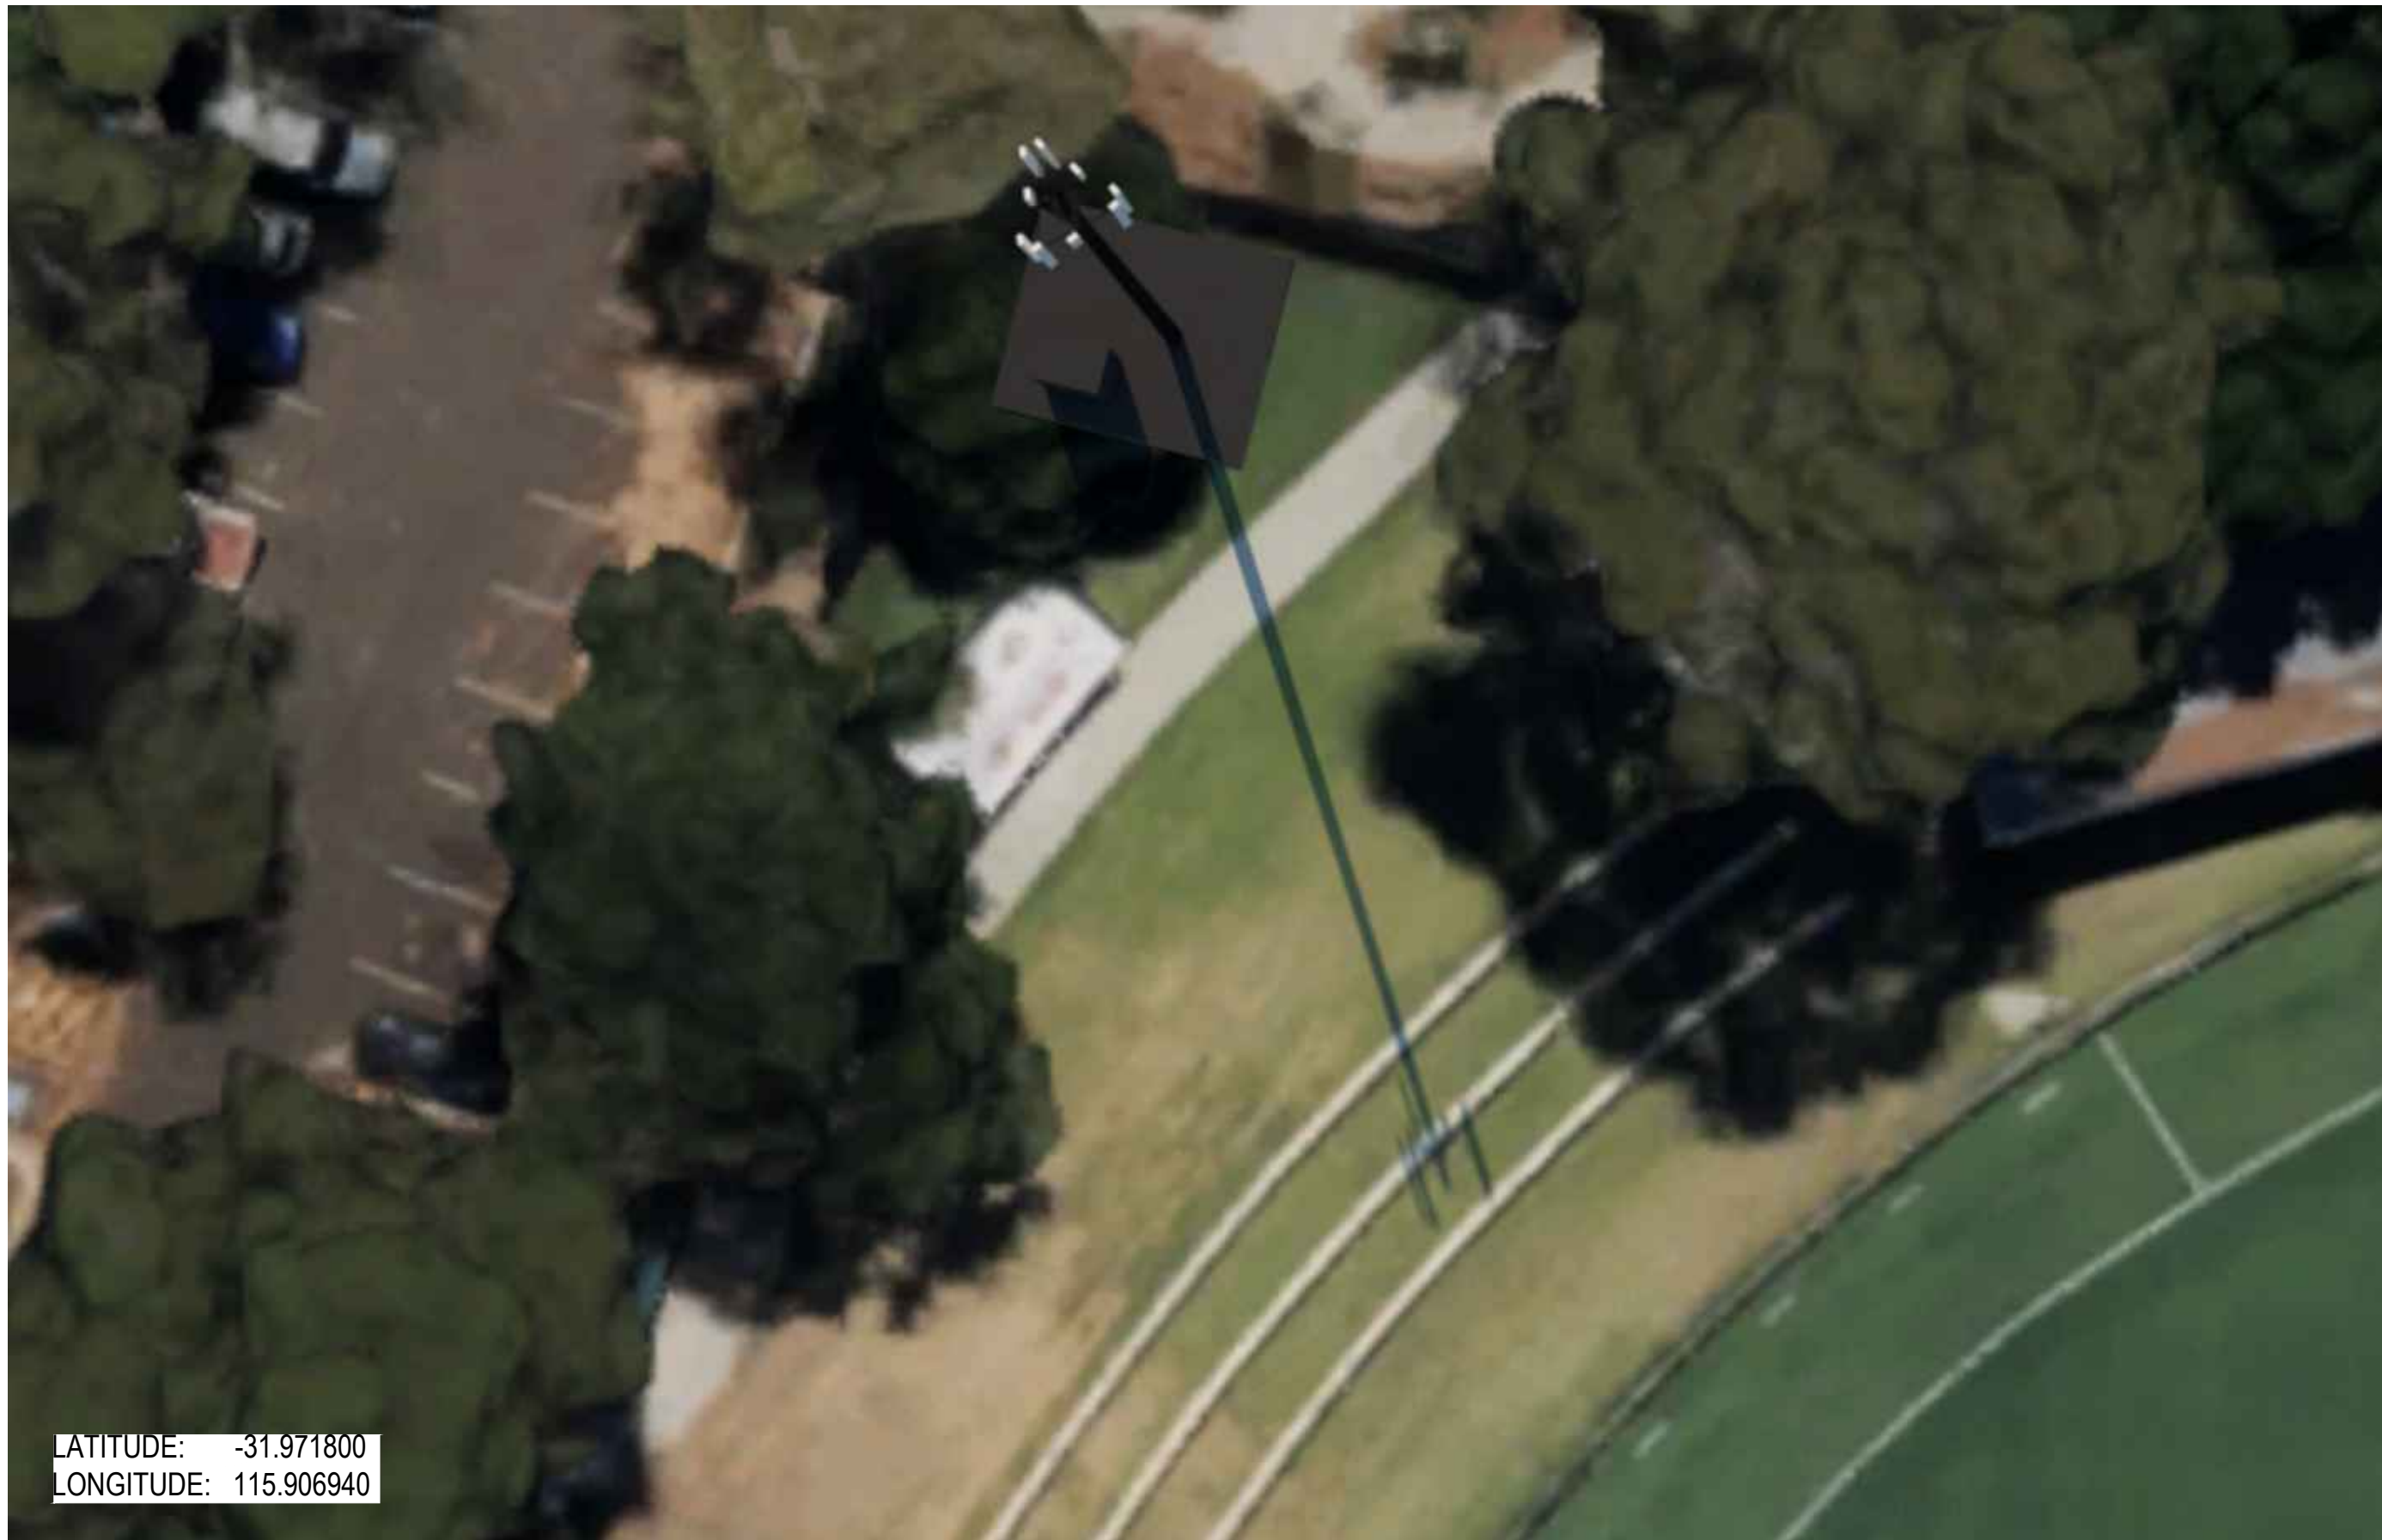

LATITUDE: -31.971800
LONGITUDE: 115.906940

JUNE 21 @ 1 PM

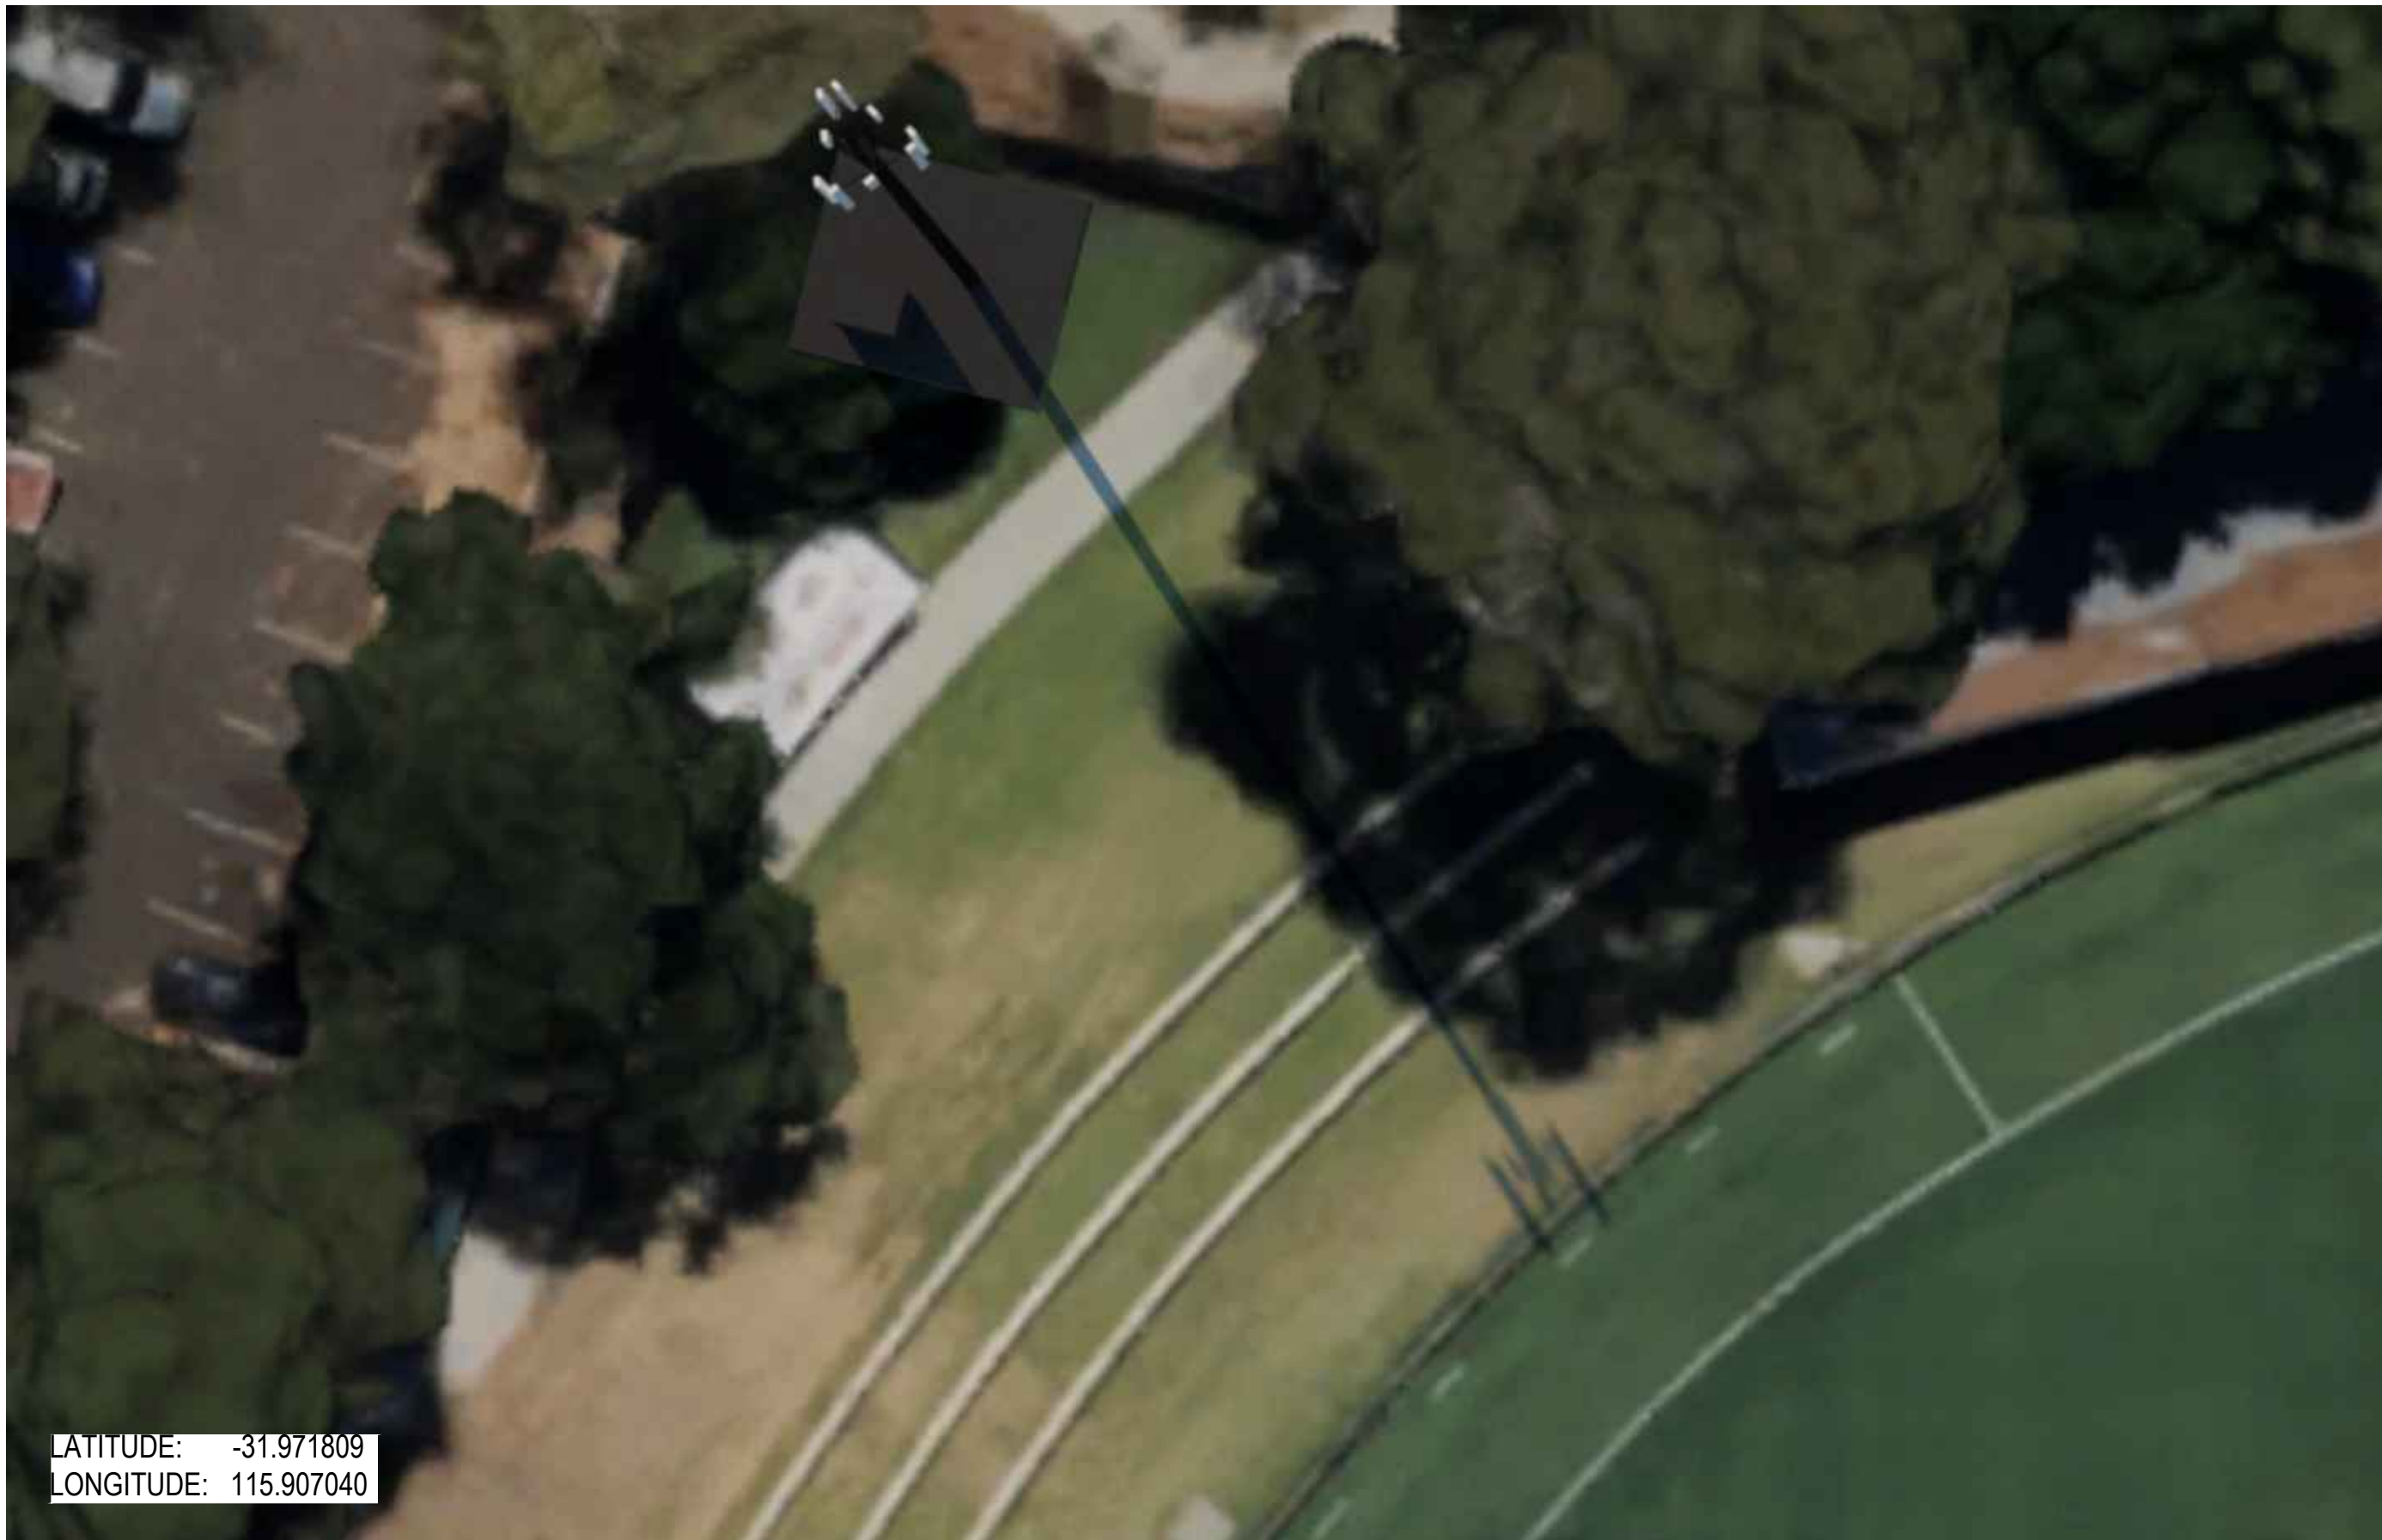

LATITUDE: -31.971809
LONGITUDE: 115.907040

JUNE 21 @ 2 PM

TOWN OF VICTORIA PARK
Received: 7/4/2025



LATITUDE: -31.971856
LONGITUDE: 115.907230

JUNE 21 @ 3 PM



LATITUDE: -31.972057
LONGITUDE: 115.907706

JUNE 21 @ 4 PM

POLE SHADOW DIAGRAM

NTS

						JCE PLAN • DESIGN ENGINEER • EXECUTE www.jcengineers.com.au info@jcengineers.com.au COPYRIGHT AND REPRODUCTION This document is Confidential and remains the property of J.C. Engineers Pty. Ltd. Accordingly, copies of this document must not be distributed to third parties without their prior written consent. A third party receiving a copy of this document should not place any reliance upon it and J.C. Engineers Pty. Ltd. disclaims all responsibility and liability to such party. This document may not be altered mimicked or reproduced without written approval from J.C. Engineers Pty. Ltd.	Scale		Client BMM GROUP				Project Details TELCO POLE SHADOW DIAGRAM				Job No. C694	
							Project Address 42 BISHOPSGATE STREET, LATHLAIN, WA 6100								Sheet SHEET 3 OF 3			
							Drawn SR		ENGINEERING CERTIFICATION									
							Designed BN		Eng. Area CIVIL		Name BRENDAN NIELSEN		Signature		No. 18317			
													Date 18/03/2025					
A	FOR APPROVAL					18/03/2025	SR	BN	BN									
REV	DESCRIPTION					DATE	DRAWN	CHECKED	APPROVED									
														Drawing No. C694_S_S0003		REV A		