


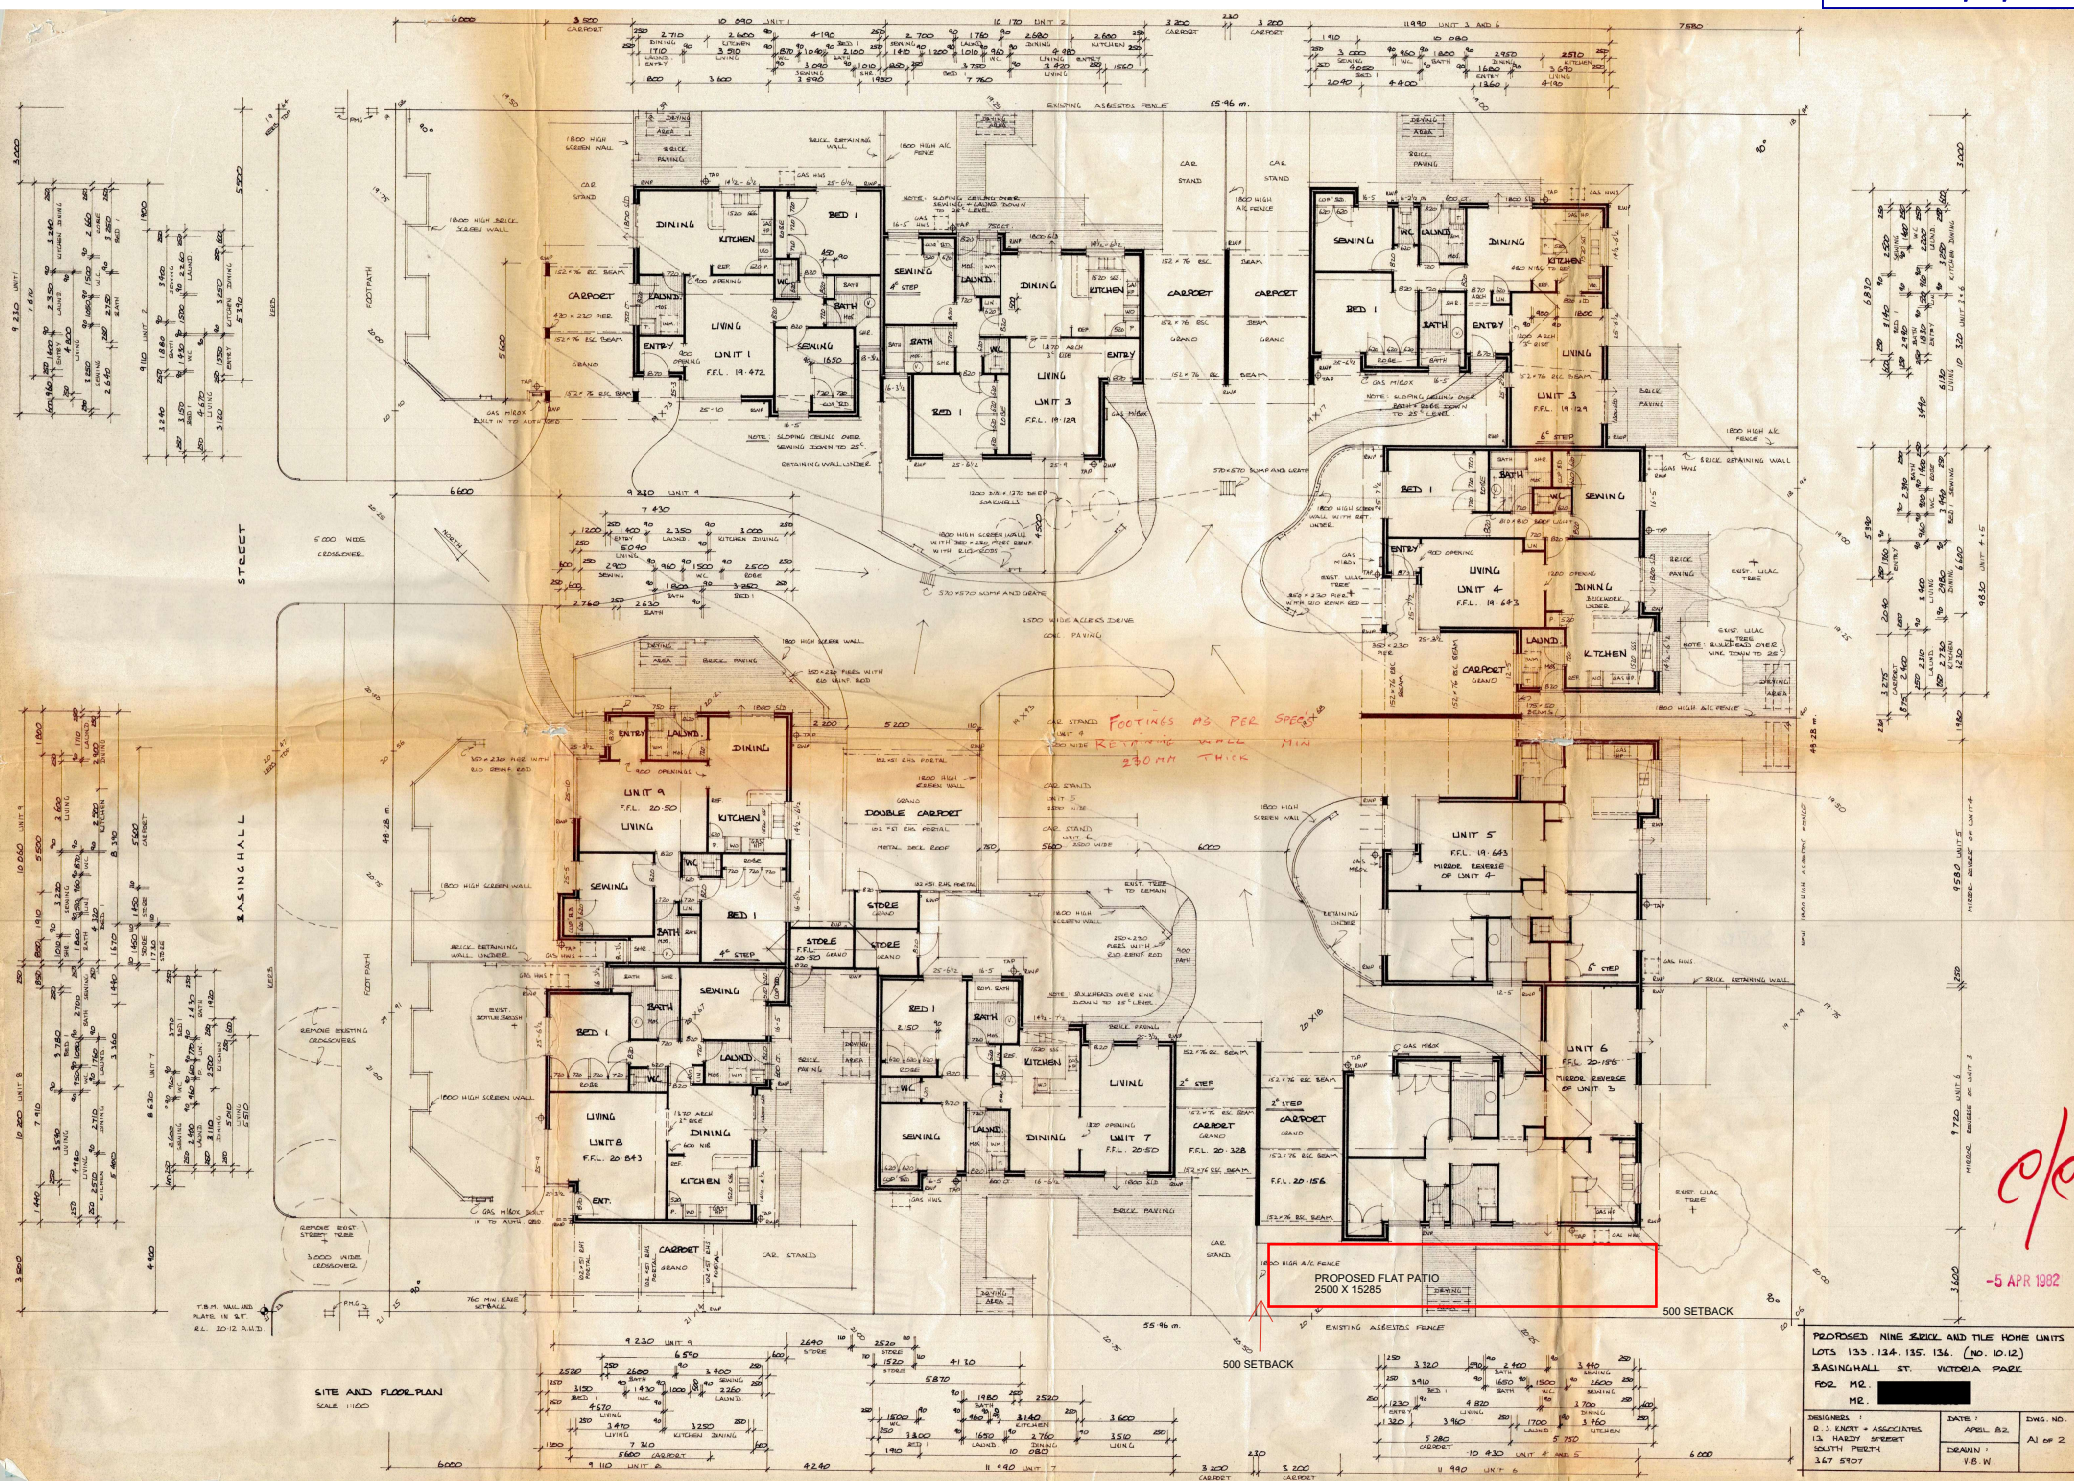


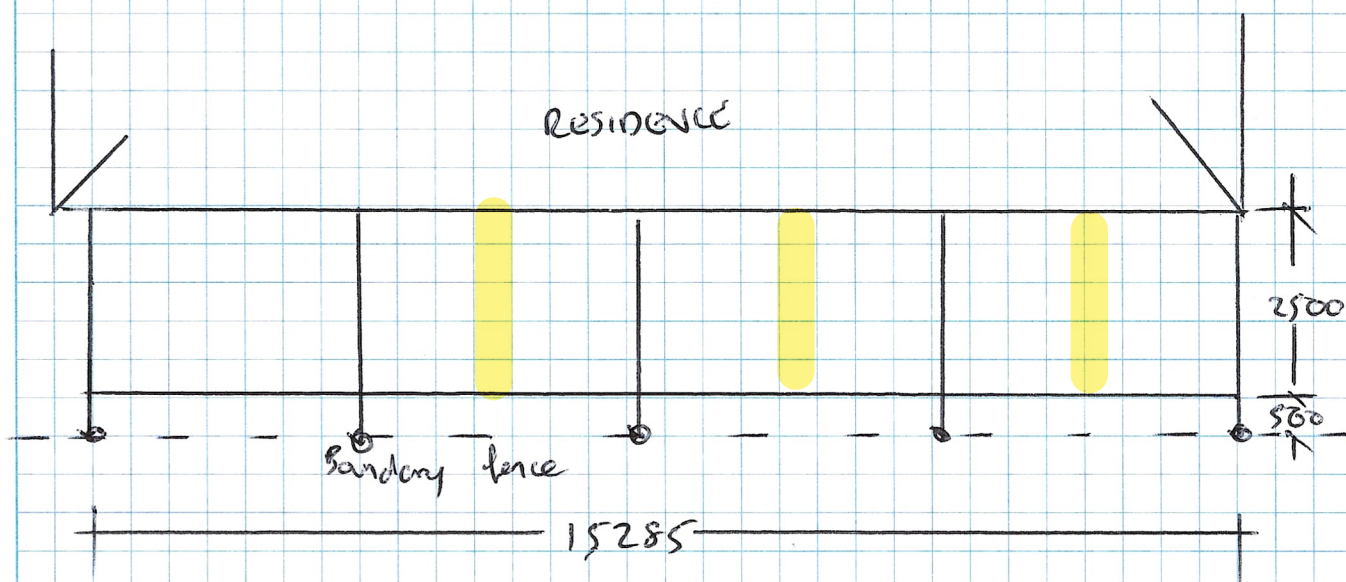

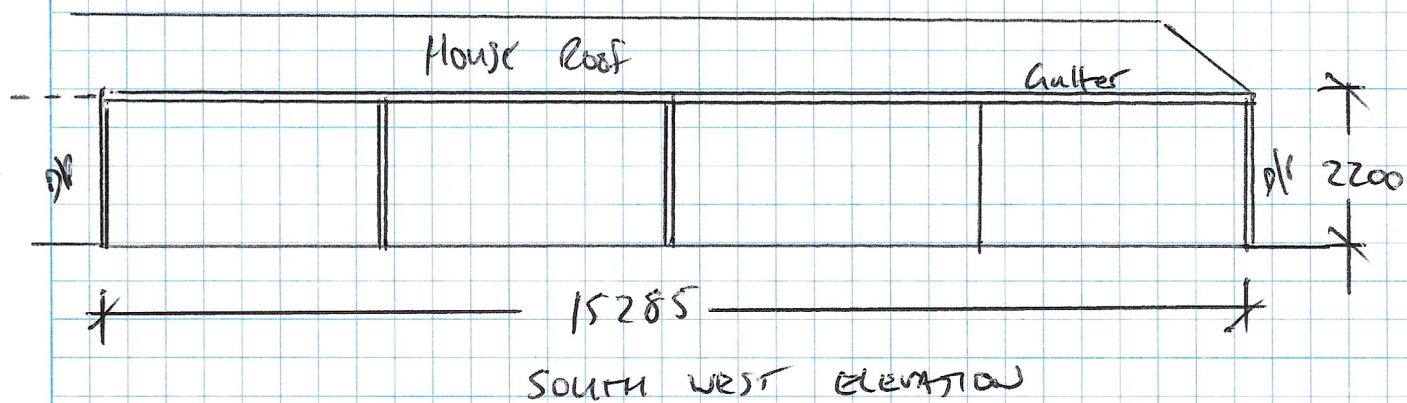

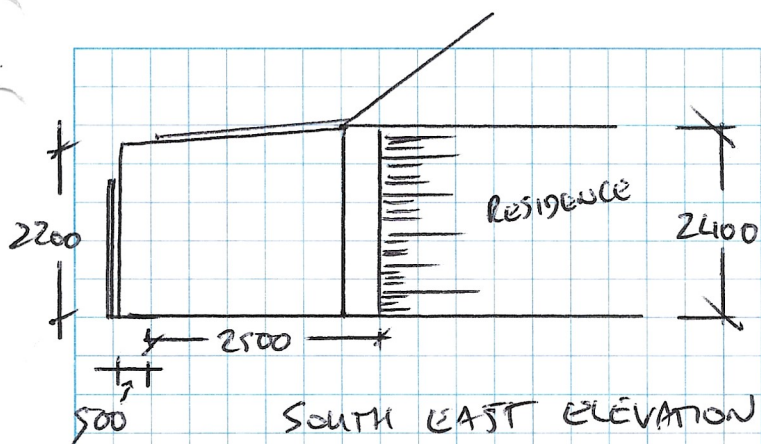

Colours and Materials Schedule

PROPERTY	Date: 12/04/2026	Street no.: 12
	Street name: Basinghall Street	
	Suburb: East Victoria Park	Post code: 6101

Item	Colour	Material/profile	Make
ROOFING			
Roof cover	PAPERBARK	Trimdek C/bond	Fielders
Fascias/rafters	PAPERBARK	76x38 RHS	
Gutters	PAPERBARK	Colorbond	Fielders
EXTERIOR WALLS & COLUMNS/PIERS			
Face brick			
Render			
Columns/piers	PAPERBARK	76x38 RHS	
Weatherboards (if applicable)			
PAVING/DRIVEWAY			
Main area			
Border			
FRONT FENCE			
Piers			
Fence infill			
OTHER			
Garage door			
Window frames*			

* Further information may be required depending on the location of the property. If an item is not applicable, specify 'N/A' or leave blank (see next page for example).