

TOWN OF VICTORIA PARK
Received: 9/4/2025


- R 3.0 INSULATION TO CEILING AREAS OF HOUSE, GARAGE & STORE.
- LOCATION OF DOWN PIPES ARE INDICATIVE ONLY & MAY BE CHANGED AT BUILDERS DISCRETION
- PROVIDE CHROME FLOOR WASTE THROUGHOUT.
- 28c CEILING THROUGHOUT HOUSE UNLESS OTHERWISE NOTED.

19 040



230 CAVITY BRICKWORK
THIRD BOND FINISH
EXTERNALLY

FINAL PLANS

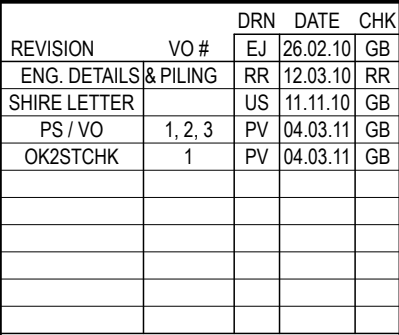

CLIENT:

DATE:

CLIENT:

DATE:

BUILDER:





DATE:

ADDRESS:
LOT 52 (U3) # 119
RALEIGH STREET
CARLISLE

© COPYRIGHT

ONE OFF

MODEL N°	DATE
91001	04.03.11
MAP REF.	WIND RATING
374 33 43	N1
COASTAL CATEGORY	ENGINEERS DETAIL
TBA	D10
JOB N°	SHEET N°
76468	1 OF 4

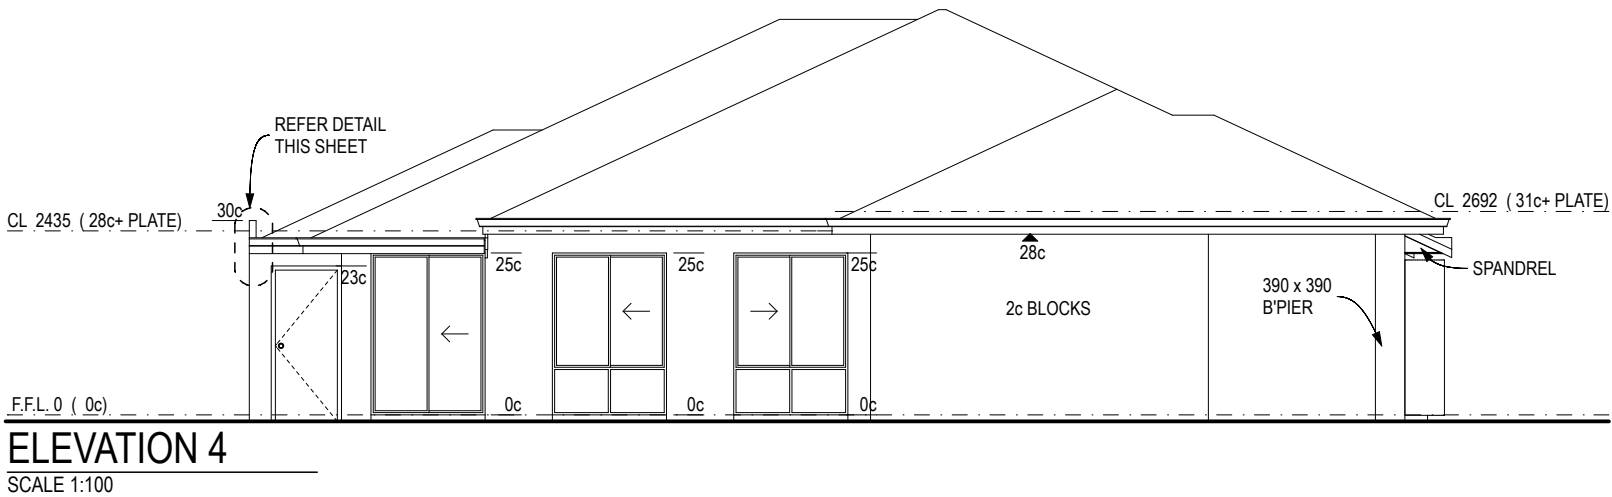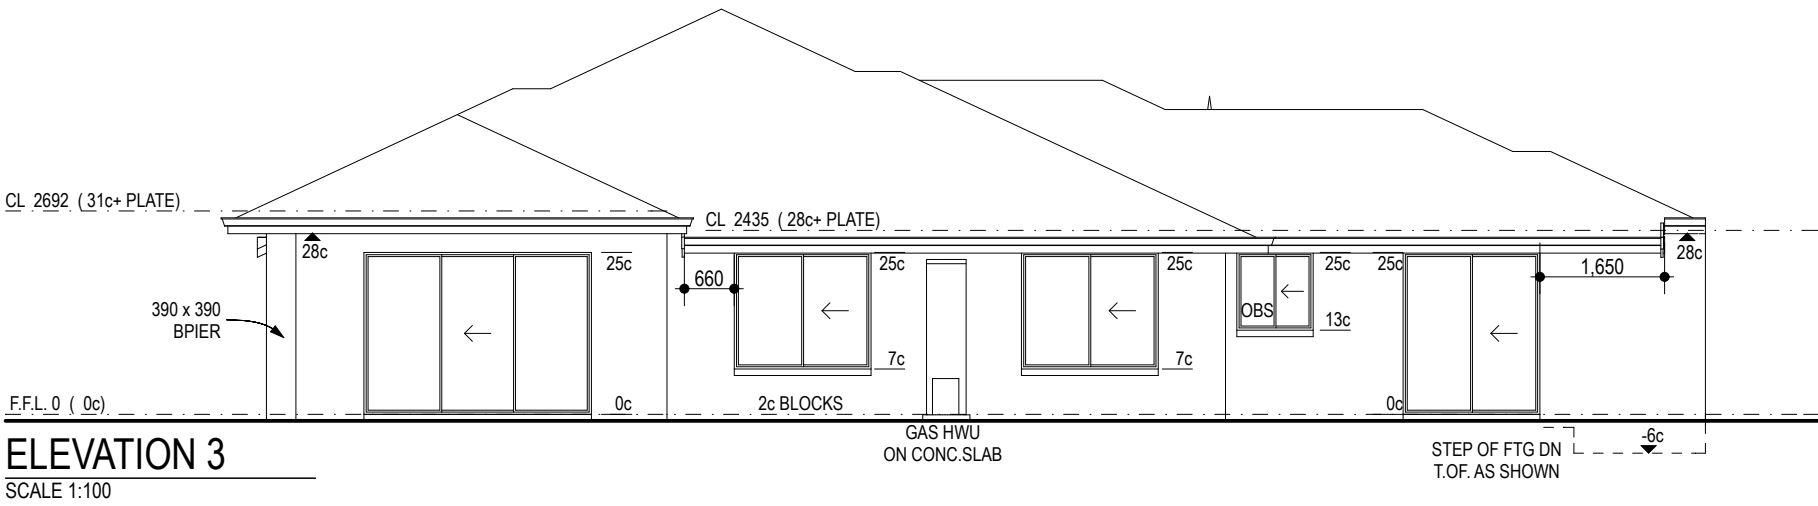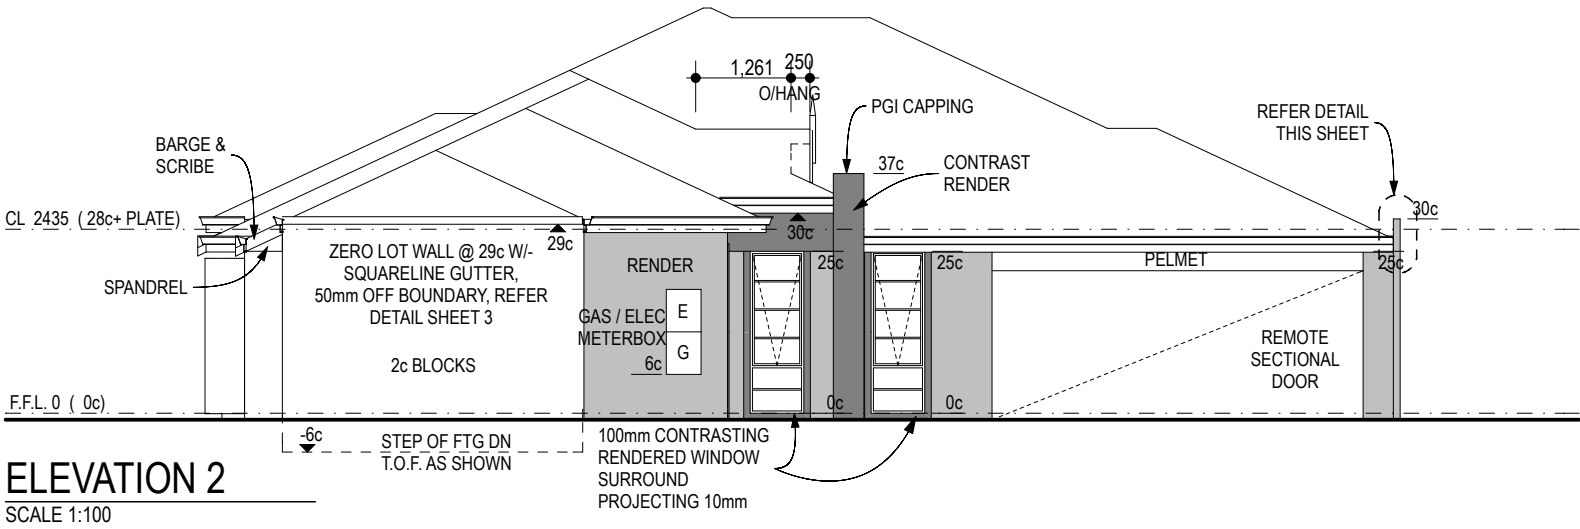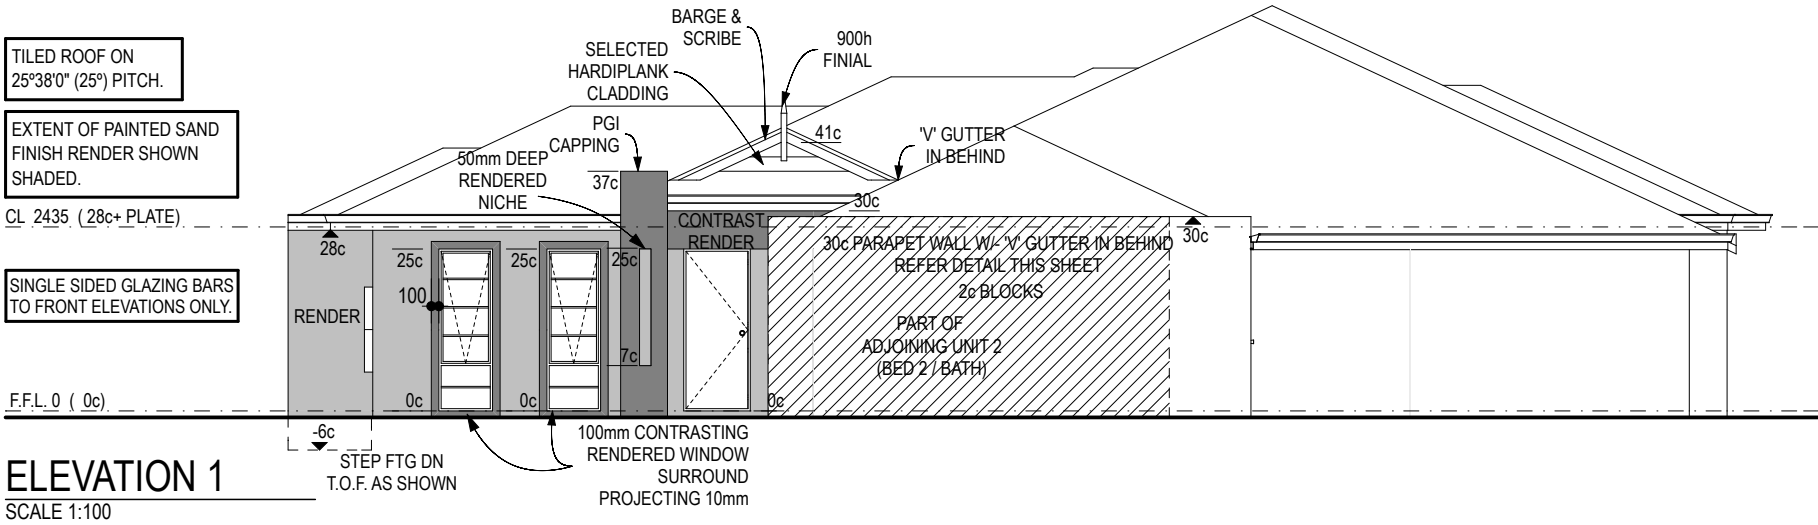

FINAL PLANS



REVISION	VO #	DRN	DATE	CHK
ENG. DETAILS & PILING		EJ	26.02.10	GB
SHIRE LETTER		RR	12.03.10	RR
PS / VO	1, 2, 3	US	11.11.10	GB
OK2STCHK	1	PV	04.03.11	GB
Sub-contractors to verify all dimensions on site.				

CLIENT:


DATE:

CLIENT:

DATE:







BUILDER:

DATE:

 

ADDRESS:
LOT 52 (U3) # 119
RALEIGH STREET
CARLISLE

ONE OFF	
MODEL N°	DATE
91001	04.03.11
MAP REF.	WIND RATING
374 33 43	N1
COASTAL CATEGORY	ENGINEERS DETAIL
TBA	D10
JOB N°	SHEET N°
76468	2 OF 4

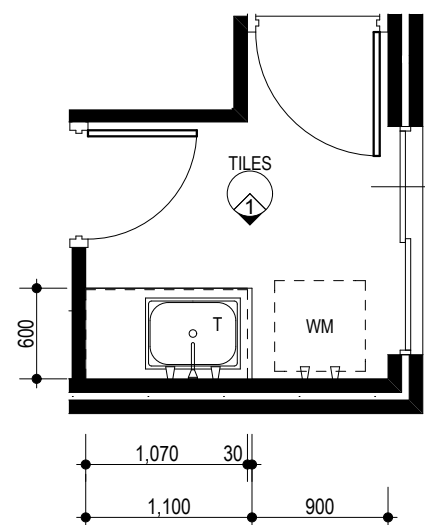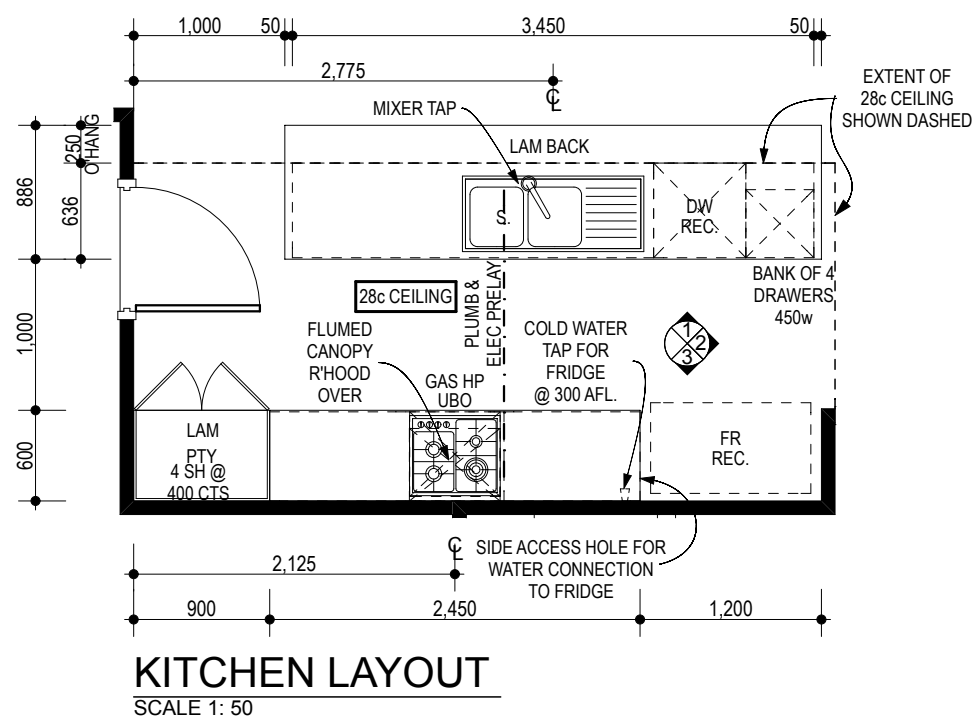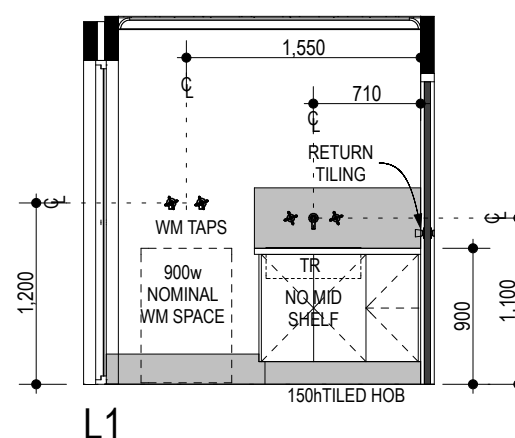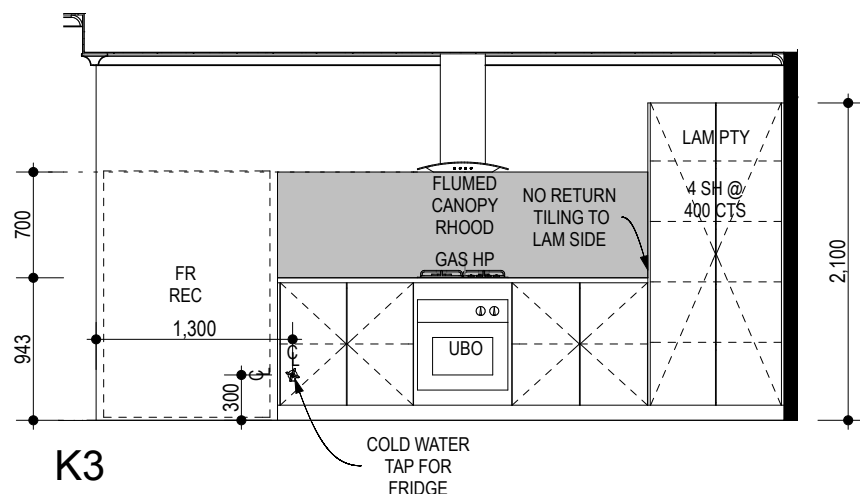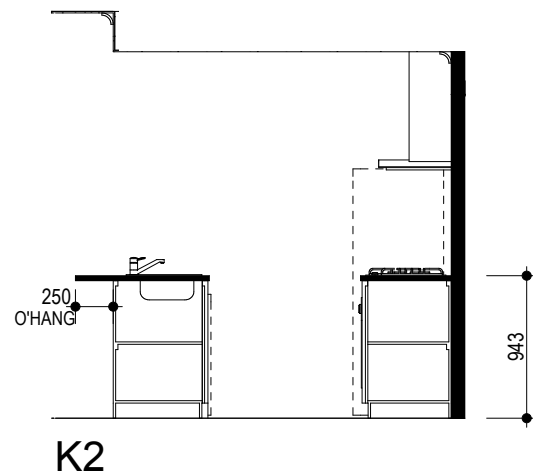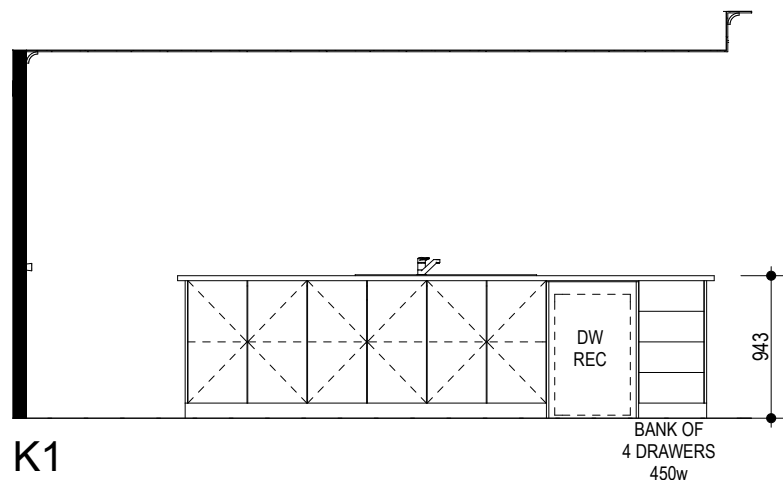

LAUNDRY LAYOUT

CLIENT TO MEET TILER ON SITE TO
CONFIRM LAYING OF WALL AND FLOOR
TILES PRIOR TO COMMENCEMENT.
INCLUDING BORDER TILES IN CONJUNCTION
WITH TILE SELECTION. EXTENT OF TILES
SHOWN SHADED ON ELEVATIONS.

FINAL PLANS



		DRN	DATE	CHK
REVISION	VO #	EJ	26.02.10	GB
ENG. DETAILS & PILING		RR	12.03.10	RR
SHIRE LETTER		US	11.11.10	GB
PS / VO	1, 2, 3	PV	04.03.11	GB
OK2STCHK	1	PV	04.03.11	GB
Sub-contractors to verify all dimensions on site.				

CLIENT:

DATE:

CLIENT:

DATE:

BUILDER:

DATE:

ADDRESS:
LOT 52 (U3) # 119
RALEIGH STREET
CARLISLE


APPLIANCES			
	OVEN (FLUSH)	GAS HP	R/HOOD (FLUMED)
MAKE	TECHNIKA	TECHNIKA	TECHNIKA
MODEL	BG8MESS-3SS	H640STXPRO-3	BG96A6
FINISH	STAINLESS STEEL	STAINLESS STEEL	STAINLESS STEEL
CUT-OUT	H	-	-
	W	555	600
	D	568 (MIN)	480

© COPYRIGHT

ONE OFF


2c BLOCK

MODEL N°	DATE
91001	04.03.11
MAP REF.	WIND RATING
374 33 43	N1
COASTAL CATEGORY	ENGINEERS DETAIL
TBA	D10
JOB N°	SHEET N°
76468	4 OF 4

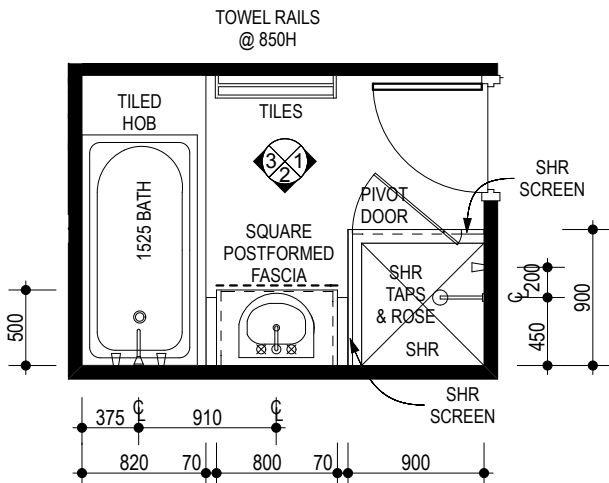


BATHROOM LAYOUT


SCALE 1: 50

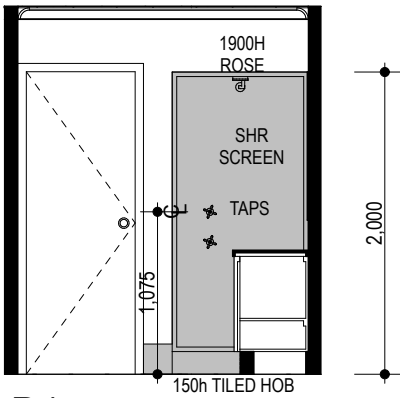

B1

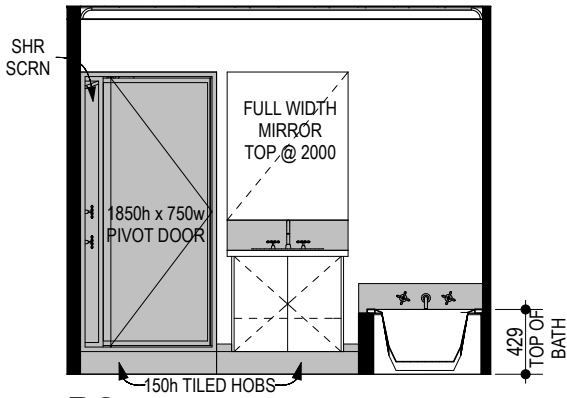


B2

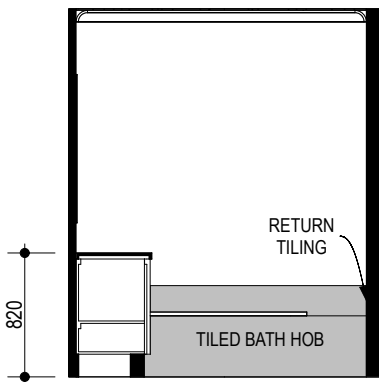


B3

NOTE:
DASHED LINE DENOTES EXTENT OF
POSTFORMED FASCIA.-----

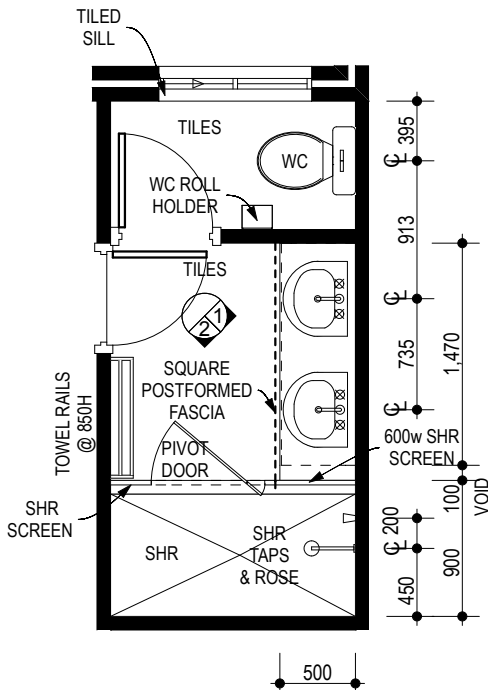


ENSUITE LAYOUT

SCALE 1: 50

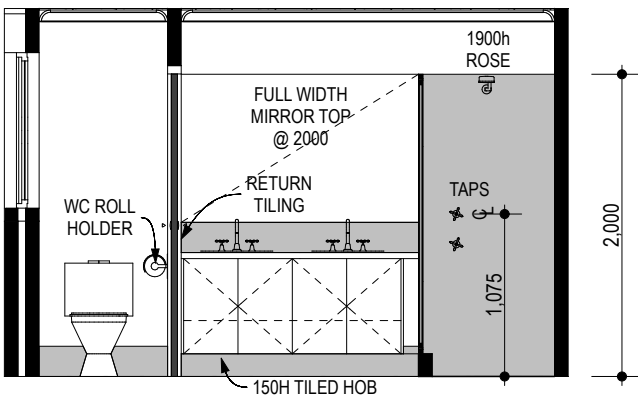

E1

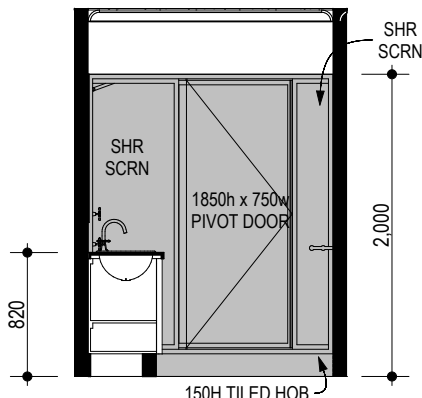

E2

FINAL PLANS



REVISION	VO #	DRN	DATE	CHK
ENG. DETAILS & PILING		EJ	26.02.10	GB
SHIRE LETTER		RR	12.03.10	RR
PS / VO	1, 2, 3	US	11.11.10	GB
OK2STCHK	1	PV	04.03.11	GB
Sub-contractors to verify all dimensions on site.				

CLIENT:

DATE:

CLIENT:

DATE:

BUILDER:

DATE:

ADDRESS:

LOT 52 (U3) # 119

RALEIGH STREET

CARLISLE

ONE OFF

MODEL N° 91001

MAP REF. 374 33 43

COASTAL CATEGORY TBA

JOB N° 76468

DATE 04.03.11

WIND RATING N1

ENGINEERS DETAIL D10

SHEET N° 5 OF 4