



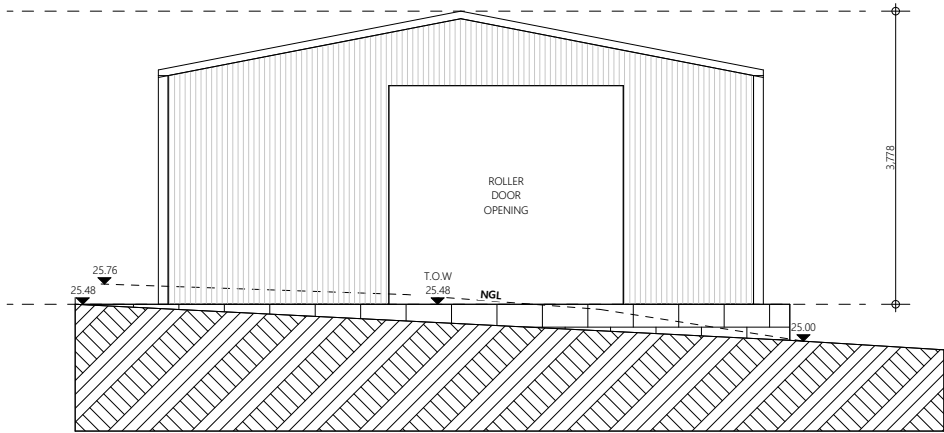


TOWN OF VICTORIA PARK
Received: 24/07/2024


1. South Elevation 1:100

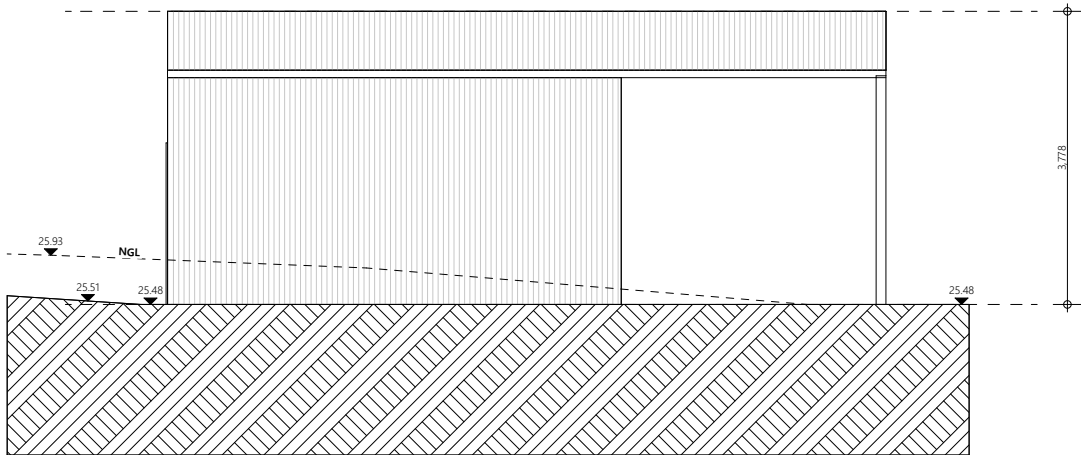

2. West Elevation 1:100

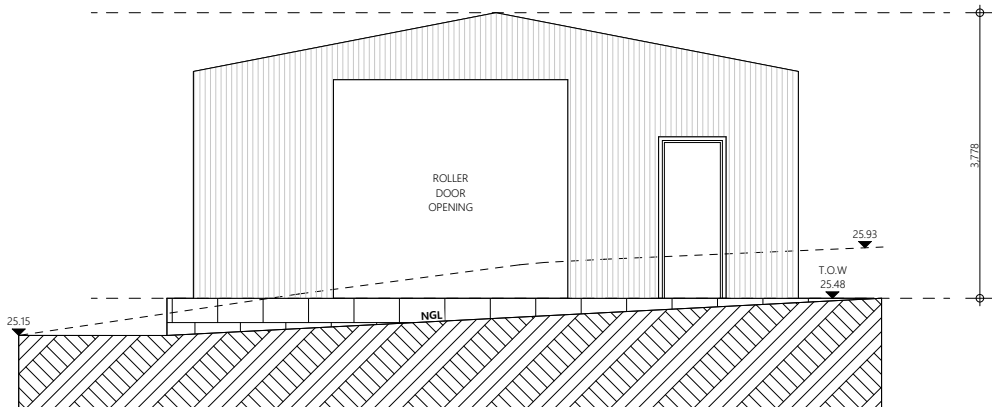

3. North Elevation 1:100

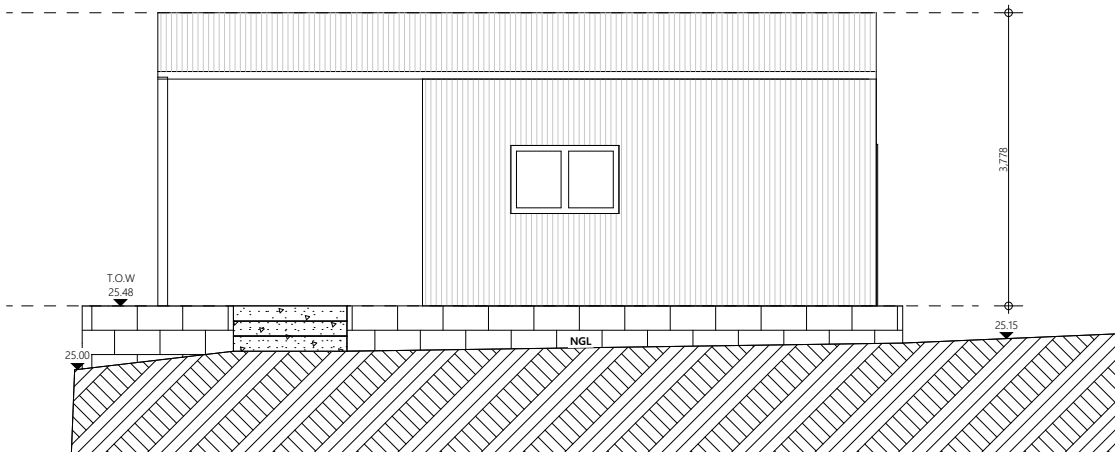

4. East Elevation 1:100

RESCOM DESIGN

INFO@RESCOMDESIGN.COM.AU
0424753008

PROJECT ADDRESS:
51 HOWICK STREET,
LATHLAIN

CLIENT:
JACOB WILSON

REV.

DATE

DRAWING TYPE

NAME

CHECKED BY

A

21/07/2024

DEVELOPMENT APPROVAL

RD0126

LF

B

23/07/2024

DEVELOPMENT APPROVAL
(CLIENT CHANGE)

RD0126

LF

SCALE:

1:100

PAGE NAME: ELEVATIONS

NORTH:


SHEET SIZE:

A3

PROJECT NUMBER:

RD0126

ALL DRAWINGS, DESIGN AND
RENDERS REMAIN THE
PROPERTY OF RESCOM UNLESS
CONSULTED OTHERWISE

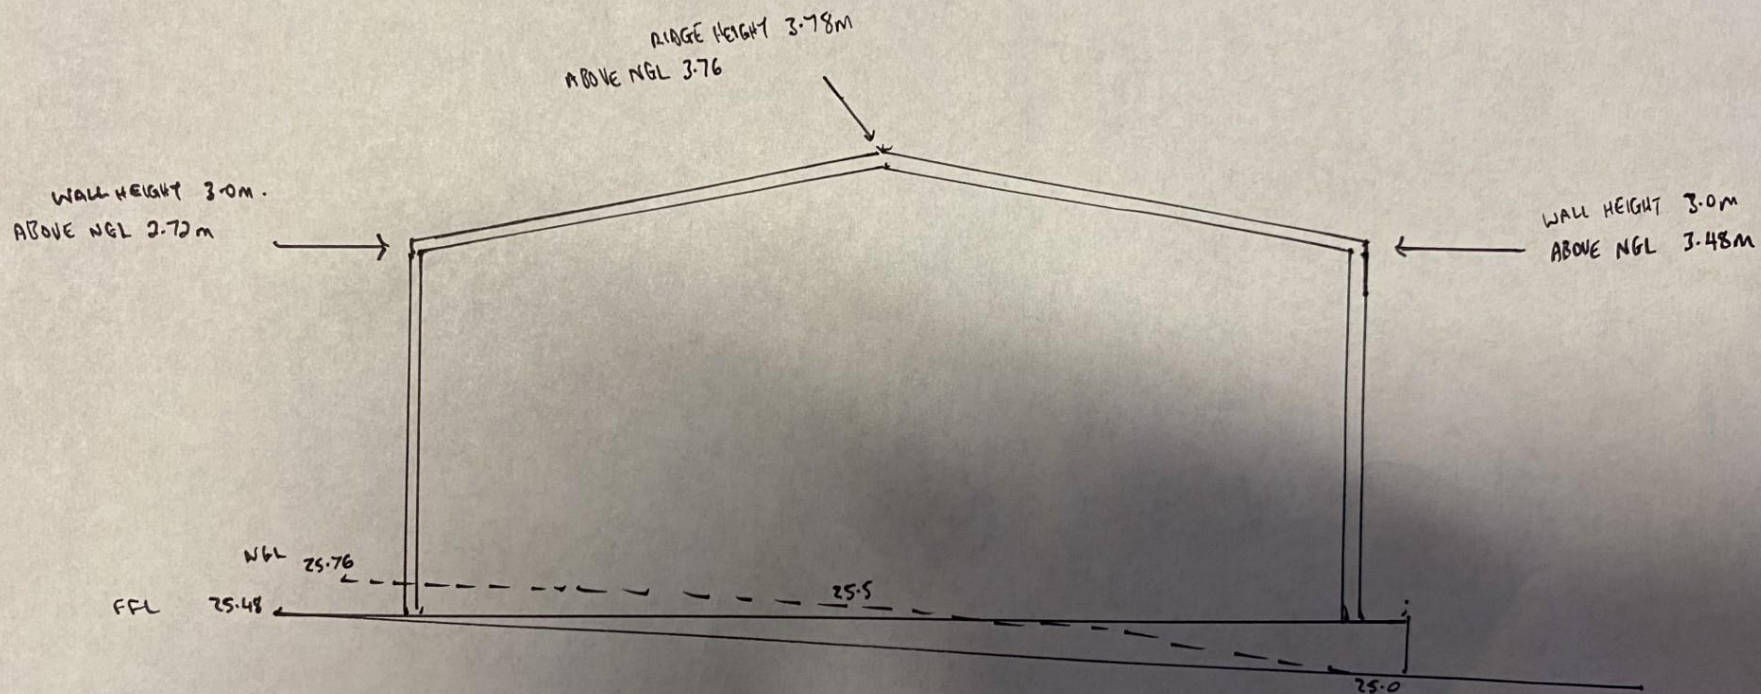


Rear

SOUTH ELEVATION


NOT TO SCALE

AVE. 3.32m ABOVE NGL.

1mm Squares

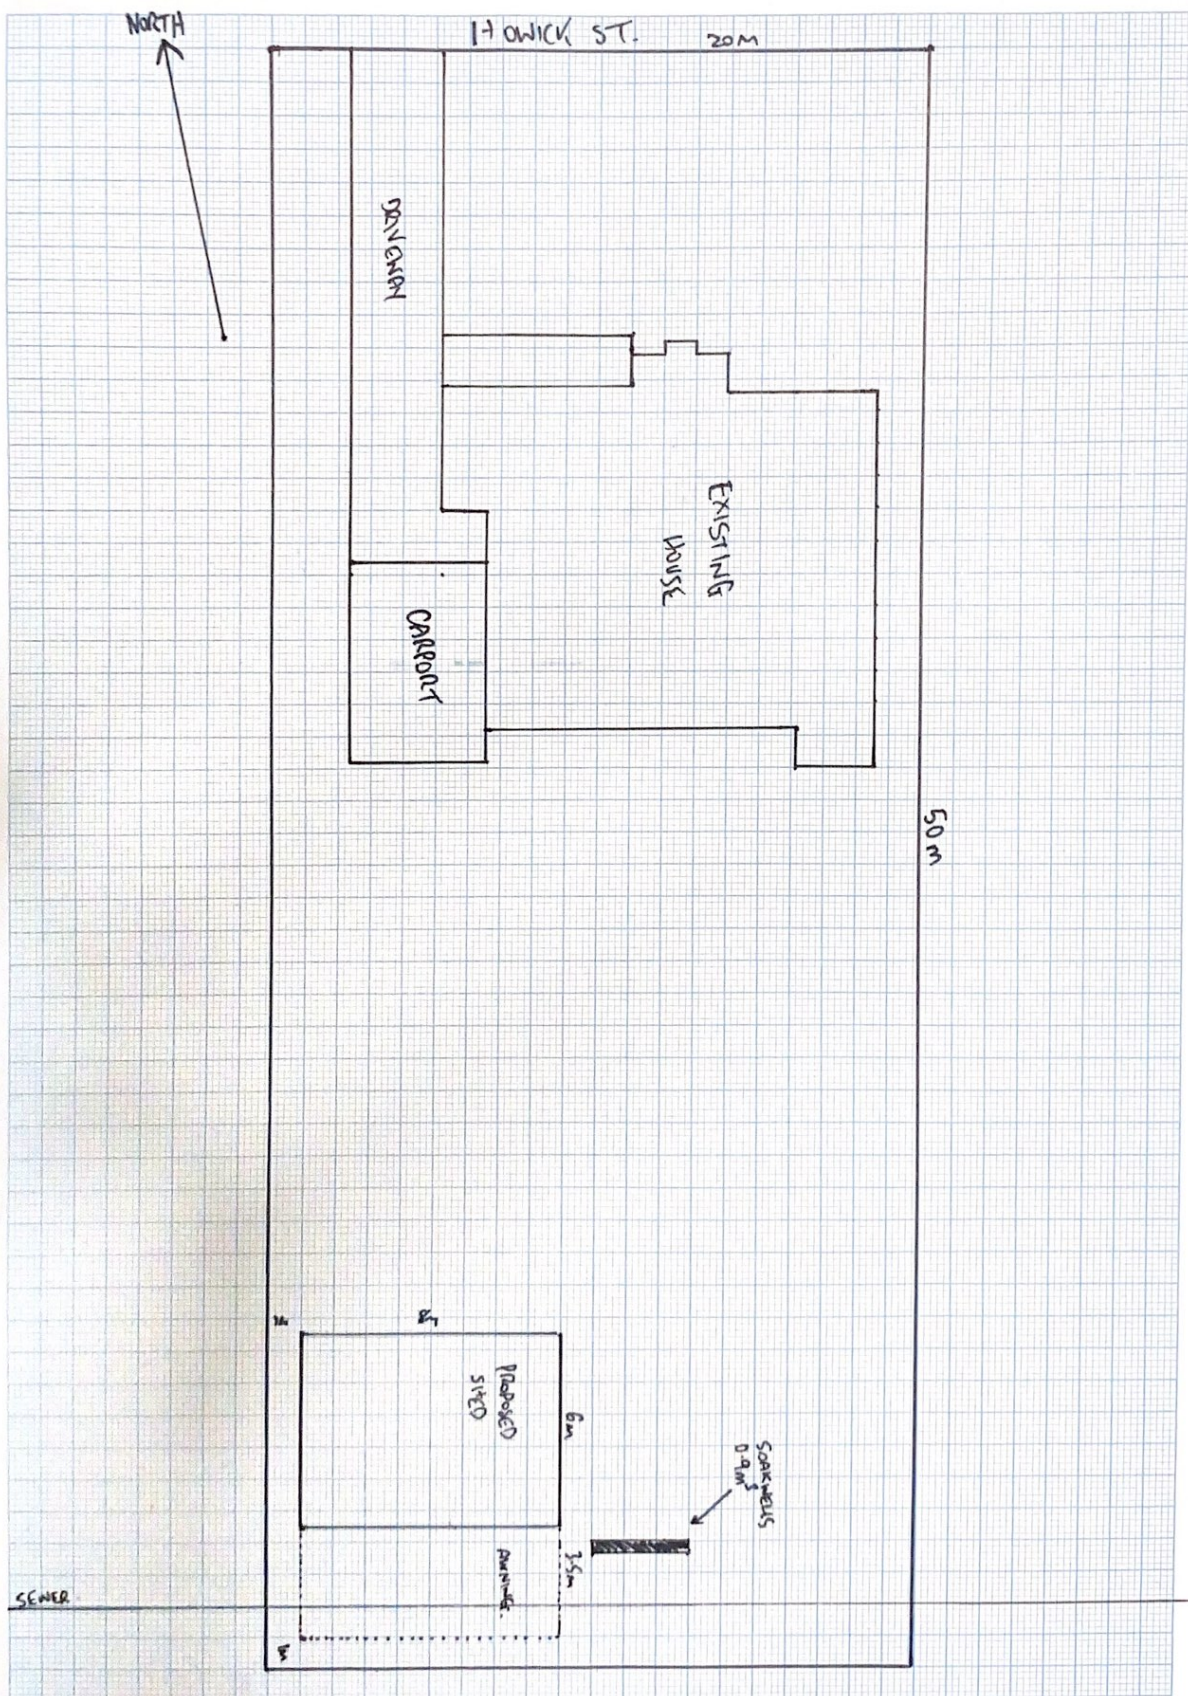

1mm Squares

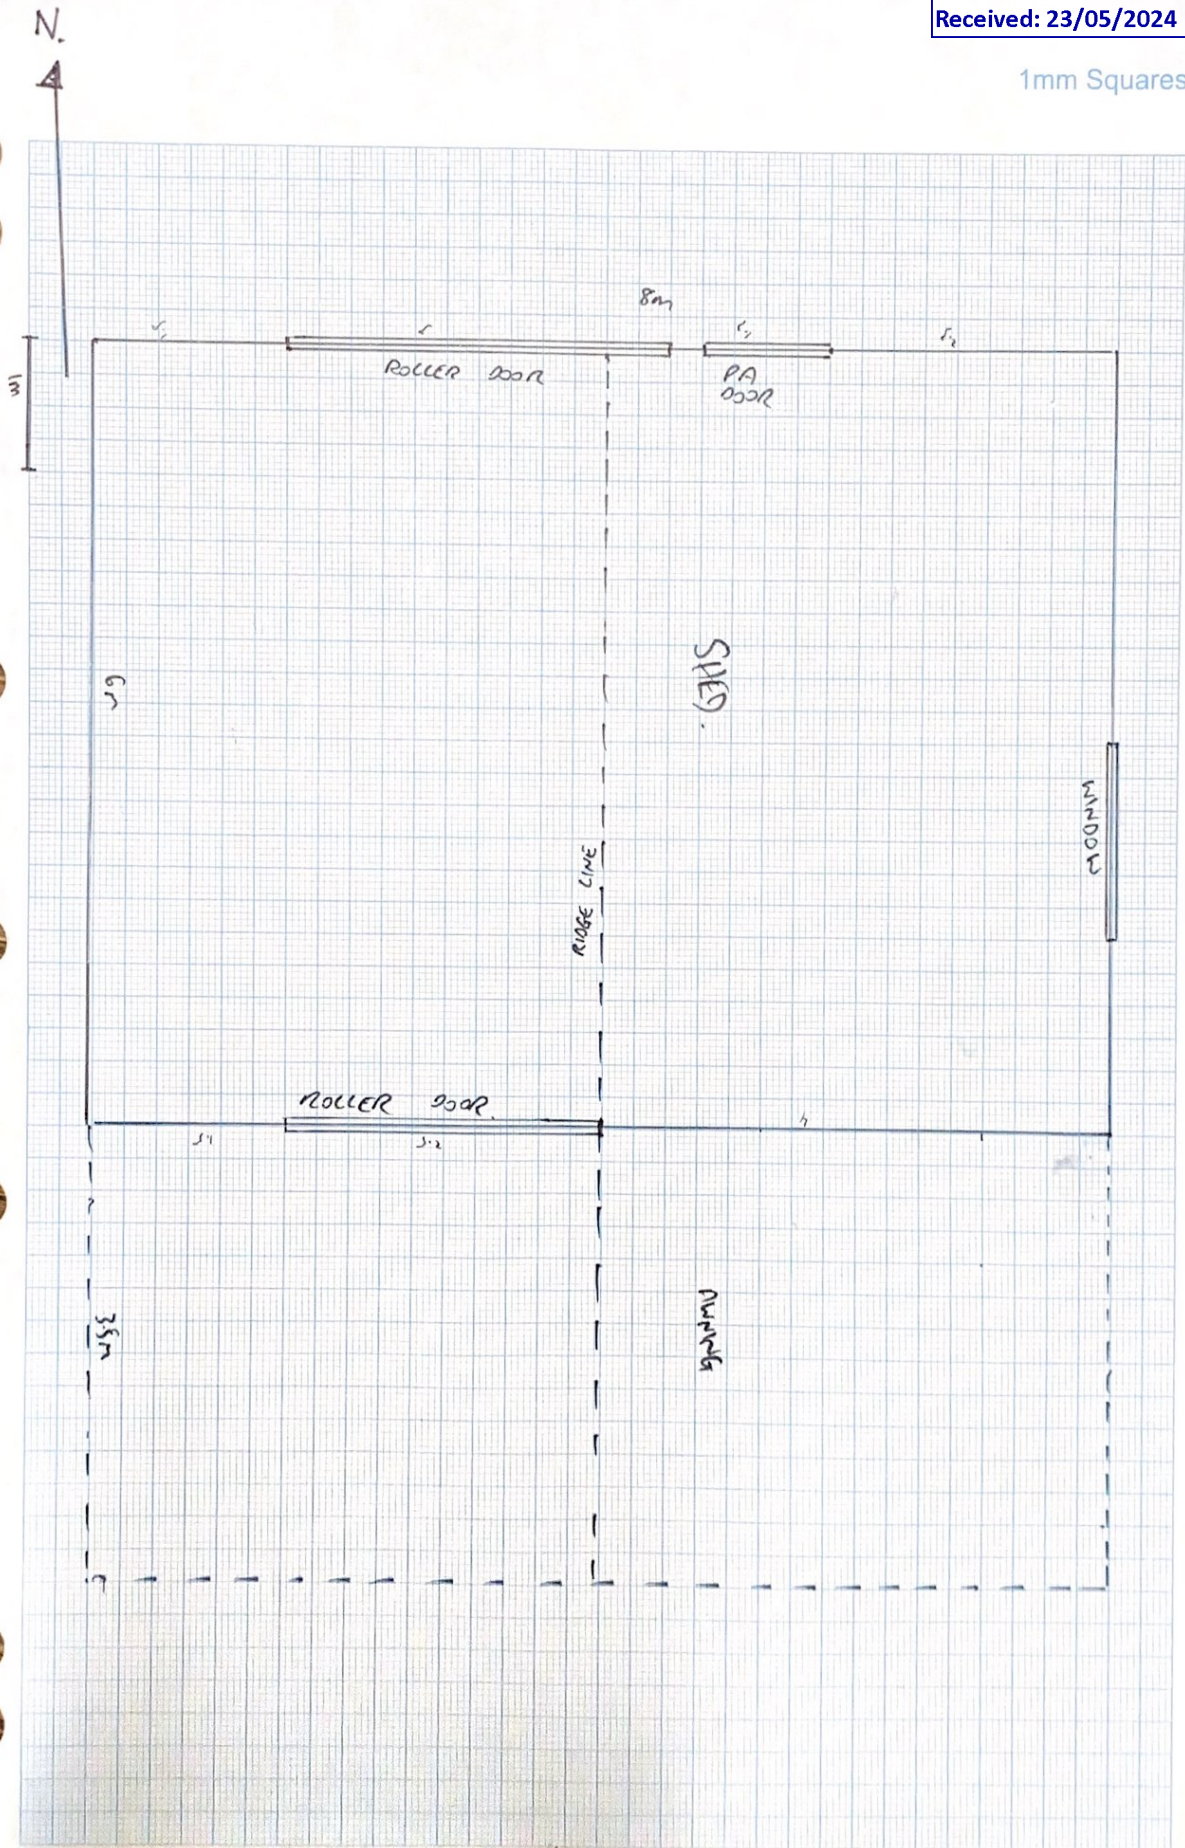

TOWN OF
VICTORIA PARK

Colours and Materials Schedule

PROPERTY	Date: 25/11/2023	Street no.: 51
	Street name: Howick St	
	Suburb: Lathlain	Post code: 6100

Item	Colour	Material/profile	Make
ROOFING			
Roof cover	Dune	Steel	Colourbond sheeting
Fascias/rafters	Basalt	Steel	NA
Gutters	Basalt	Steel	NA
EXTERIOR WALLS & COLUMNS/PIERS			
Face brick	Dune	Steel	Colourbond sheeting
Render			
Columns/piers	Dune	Steel	Steel
Weatherboards (if applicable)			
PAVING/DRIVEWAY			
Main area			
Border			
FRONT FENCE			
Piers			
Fence infill			
OTHER			
Garage door	Basalt	Steel	NA
Window frames*	Dune	Steel	NA

* Further information may be required depending on the location of the property. If an item is not applicable, specify 'N/A' or leave blank (see next page for example).



WE'RE OPEN
VIC PARK

TEL (08) 9311 8111 FAX (08) 9311 8181 ABN 77 284 859 739

EMAIL admin@vicpark.wa.gov.au VISIT victoriapark.wa.gov.au

Administration Centre, 99 Shepperton Road, Victoria Park WA 6100

Locked Bag No. 437, Victoria Park WA 6979