




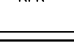


TOWN OF VICTORIA PARK
Received: 5/02/2025

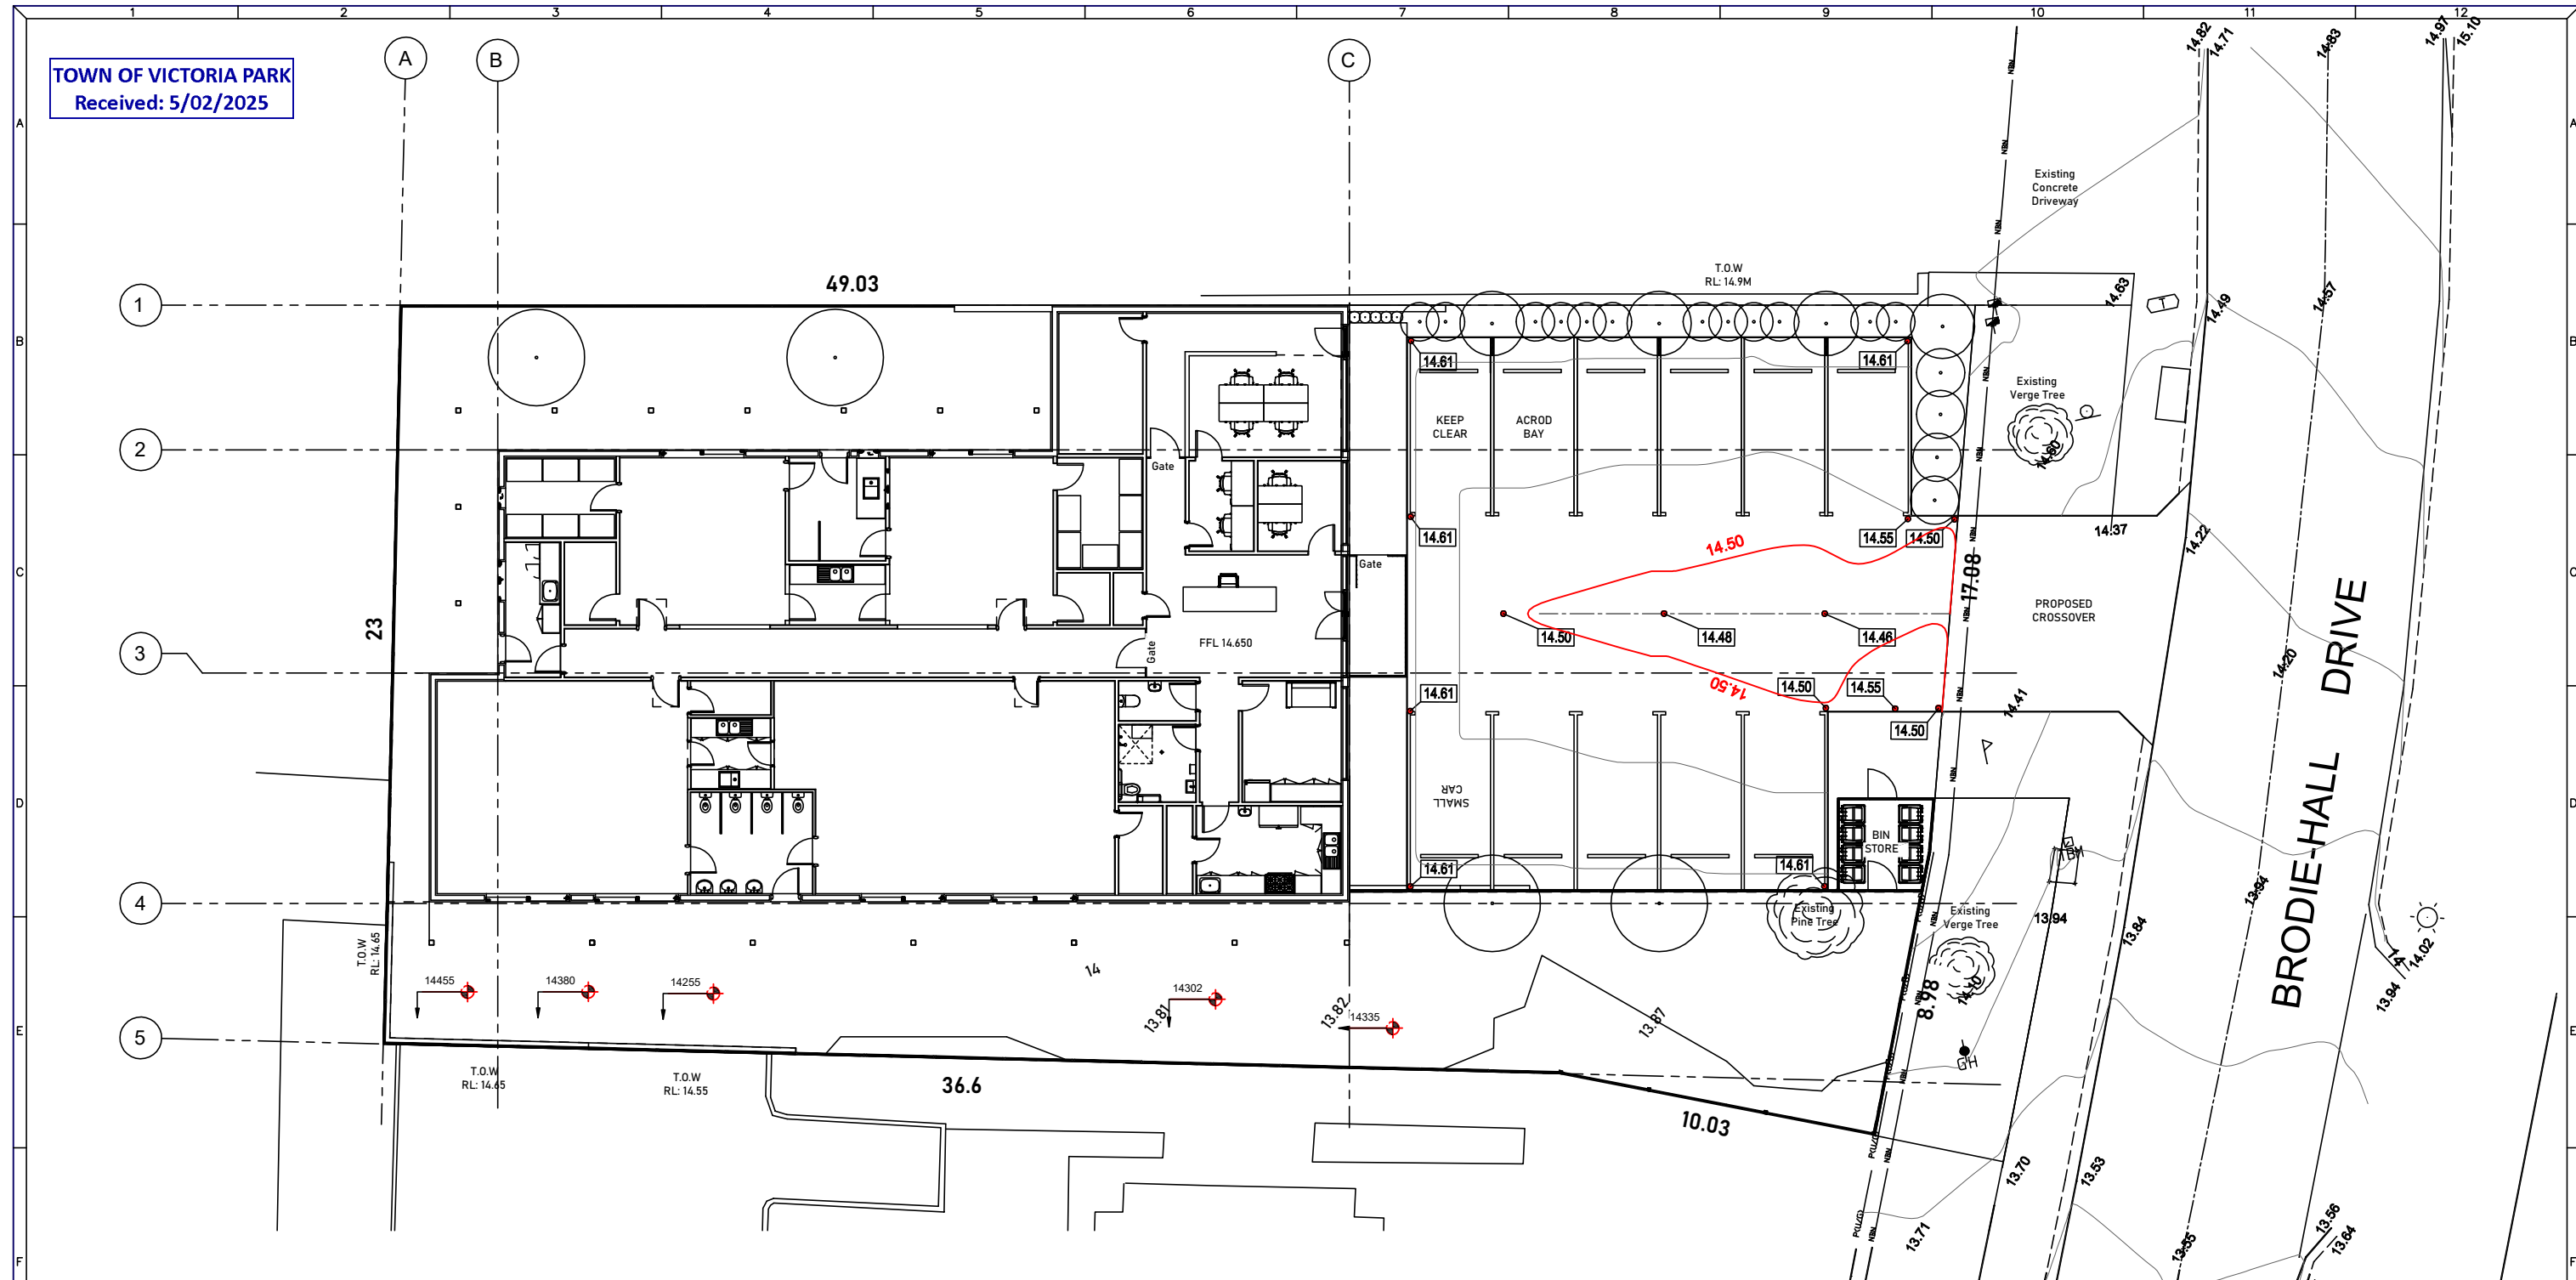

NOTES

1. GENERAL
- 1.1 ALL DIMENSIONS ARE IN METERS
 - 1.2 LEVELS ARE REDUCED FROM A.H.D.
 - 1.3 THIS DRAWING SHALL BE READ IN CONJUNCTION WITH ALL OTHER DESIGN DRAWINGS AND THE SPECIFICATION.
 - 1.4 THE CONTRACTOR SHALL LIMIT THE MOVEMENT OF EQUIPMENT AND MANPOWER TO THE MINIMUM AREA NECESSARY AND PROTECT ALL VEGETATION ON SITE.
 - 1.5 THE CONTRACTOR SHALL ENSURE THAT ALL LEVELS ARE SET-OUT BY LICENSED SURVEYOR.
 - 1.6 THE CONTRACTOR SHALL MAINTAIN ACCESS TO EXISTING OCUPANCIES AT ALL TIMES THROUGHOUT THE ENTIRE CONSTRUCTION PROCESS.
 - 1.7 THE CONTRACTOR SHALL REPORT ANY DISCREPANCIES IN THE DESIGN DRAWINGS OR CLASHES WITH OTHER SERVICES AS SOON AS PRACTICALLY POSSIBLE TO THE SUPERINTENDENT.
 - 1.8 THE CONTRACTOR SHALL LOCATE AND PROTECT ALL SERVICES.

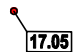LEGEND

-  PROPOSED CARPARK LEVELS
-  PROPOSED REINFORCED FLUSH KERB
-  RFK
-  PROPOSED BARRIER KERB
-  BK

1:100 0 1m 2 3 4 5 6 7 8 9 10 11 12 13 14 15

REV	REVISION DESCRIPTION	DATE	DRN	CHK
A	ISSUE FOR REVIEW	22/01/25	JO	JO



ISSUED FOR REVIEW




OLSEN ENGINEERING WA
Ph. 0409 684 813 ABN 88 617 089 128
E. J.Olsen@olsenengineeringwa.com.au
A. 5 GAYTON PLACE, NORTH BEACH, WA 6020

CLIENT CAMCODEV PTY LTD
PROJECT CHILDCARE CENTRE
22 BRODIE-HALL DRIVE
BENTLEY

DATE: 22 - 01 - 2025
DRAWN: JO
DESIGNED: JO
CHECKED: JO
SCALE: AS SHOWN
A1

DRAWING TITLE
CIVIL WORKS
CARPARK LEVELS AND CONTOURS

SURVEY DATUM: AHD
WAPC NUMBER: WAPC
PROJECT NUMBER: OE0305
DRAWING NUMBER: C300
REVISION: A

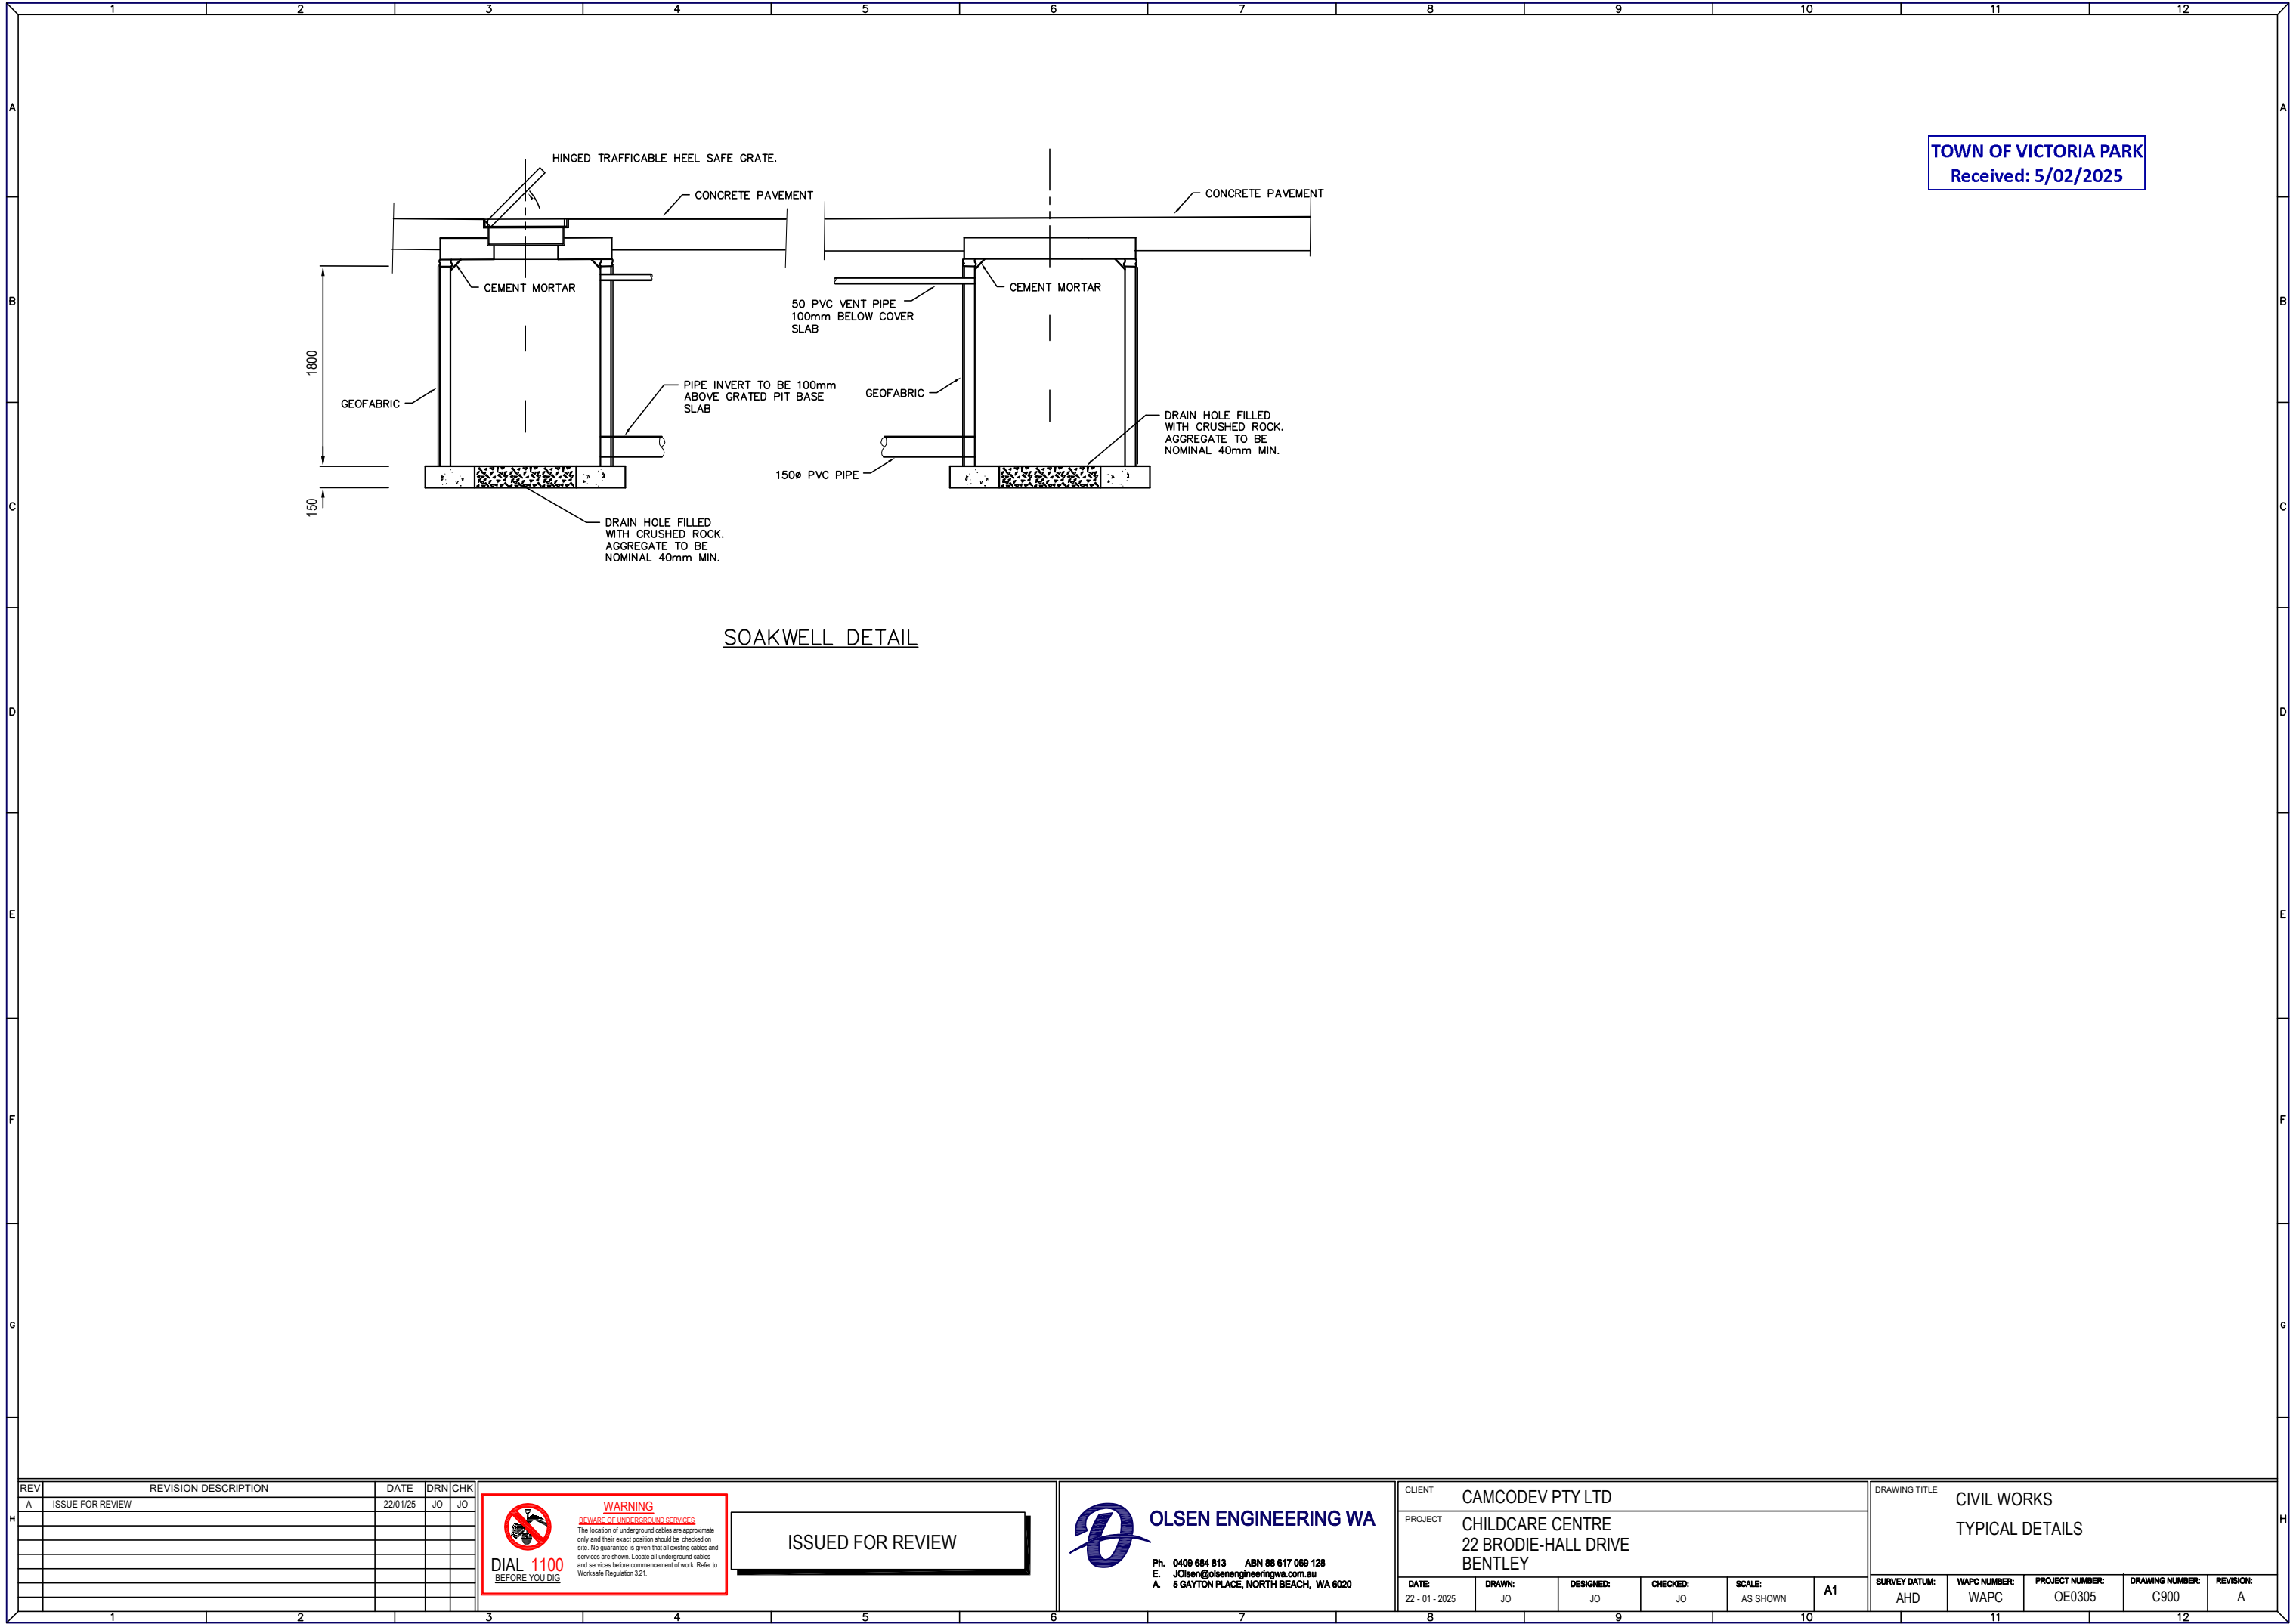

TOWN OF VICTORIA PARK
Received: 5/02/2025

SOAKWELL DETAIL

REV	REVISION DESCRIPTION	DATE	DRN	CHK
A	ISSUE FOR REVIEW	22/01/25	JO	JO



WARNING
BEWARE OF UNDERGROUND SERVICES
The location of underground cables are approximate only and their exact position should be checked on site. No guarantee is given that all existing cables and services are shown. Locate all underground cables and services before commencement of work. Refer to Worksafe Regulation 3.21.

DIAL 1100
BEFORE YOU DIG

ISSUED FOR REVIEW



OLSEN ENGINEERING WA
Ph. 0409 684 813 ABN 88 617 089 128
E. JOlsen@olsenengineeringwa.com.au
A. 5 GAYTON PLACE, NORTH BEACH, WA 6020

CLIENT	CAMCODEV PTY LTD
PROJECT	CHILD CARE CENTRE 22 BRODIE-HALL DRIVE BENTLEY
DATE:	22 - 01 - 2025
DRAWN:	JO
DESIGNED:	JO
CHECKED:	JO
SCALE:	AS SHOWN
A1	

DRAWING TITLE	CIVIL WORKS TYPICAL DETAILS
SURVEY DATUM:	AHD
WAPC NUMBER:	WAPC
PROJECT NUMBER:	OE0305
DRAWING NUMBER:	C900
REVISION:	A