

Drawing issued
for Approval
17 August 2011



TOWN OF VICTORIA PARK

99 SHEPPERTON ROAD, VICTORIA PARK

AREA4-CAUSEWAY PRECINCT BURSWOOD ROAD AND SURROUNDS, BURSWOOD

P9822 - 0

- P9822 - 1 AREA4 - CAUSEWAY PRECINCT - LOCALITY PLAN
- P9822 - 2 BURSWOOD ROAD - PARKING UPGRADE PLAN SHEPPERTON ROAD TO HAWTHORNE PLACE
- P9822 - 3 BURSWOOD ROAD - PARKING UPGRADE PLAN HAWTHORNE PLACE TO EGHAM ROAD
- P9822 - 4 BURSWOOD ROAD - PARKING UPGRADE PLAN EGHAM ROAD TO GREAT EASTERN HIGHWAY
- P9822 - 5 ASQUITH ROAD- PARKING UPGRADE PLAN SHEPPERTON ROAD TO BURSWOOD ROAD
- P9822 - 6 TWICKENHAM ROAD - PARKING UPGRADE PLAN SHEPPERTON ROAD TO BURSWOOD ROAD
- P9822 - 7 TEDDINGTON ROAD - PARKING UPGRADE PLAN SHEPPERTON ROAD TO BURSWOOD ROAD
- P9822 - 8 RUSHTON STREET - PARKING UPGRADE PLAN SHEPPERTON ROAD TO BENPORATH STREET
- P9822 - 9 BENPORATH STREET - PARKING UPGRADE PLAN BURSWOOD ROAD TO HARVEY STREET
- P9822 - 10 EGHAM ROAD - PARKING UPGRADE PLAN BURSWOOD ROAD TO KITCHENER AVENUE
- P9822 - 11 LEIGH STREET - PARKING UPGRADE PLAN BURSWOOD ROAD TO KITCHENER AVENUE
- P9822 - 12 KITCHENER AVE & WAY - PARKING UPGRADE PLAN BURSWOOD ROAD TO HOWICK STREET
- P9822 - 13 CRAIG STREET - PARKING UPGRADE PLAN BURSWOOD ROAD TO GREAT EASTERN HIGHWAY
- P9822 - 14 THOROGOOD STREET - PARKING UPGRADE PLAN CRAIG STREET TO HAWTHORNE PLACE
- P9822 - 15 HAWTHORNE PLACE - PARKING UPGRADE PLAN CUL DE SAC TO BURSWOOD ROAD
- P9822 - 16 HOWICK STREET - PARKING UPGRADE PLAN BURSWOOD ROAD TO KITCHENER AVENUE
- P9822 - 17 HARVEY STREET - PARKING UPGRADE PLAN TEAGUE STREET TO HOWICK STREET





Drawing issued
for Approval
17 August 2011

Please note for further detail this map should be viewed in conjunction with all the maps relating to parking 'Hotspot' Area 4 ref P9822 displaying detailed changes proposed.



TOWN OF VICTORIA PARK
99 SHEPPERTON ROAD, VICTORIA PARK

THIS DRAWING REMAINS THE PROPERTY OF THE TOWN OF VICTORIA PARK AND
MUST NOT BE RETAINED, COPIED OR USED WITHOUT THE AUTHORITY OF THE
DIRECTOR TECHNICAL SERVICES

	DESIGNED
	DRAWN L. EDW
	CHECKED A. LA
	RECOMMENDED

AREA4-CAUSEWAY PRECINCT

BURSWOOD ROAD AND SURROUNDS, BURSWOOD LOCALITY MAP - CONSULTATION AREA 4

DRAWING No.	A 1
Job No.	




Drawing issued
for Approval
17 August 2011

LEGEND

- PROPOSED PAID PARKING
- NO PARKING ON ROAD OR VERGE
- TIMED PARKING
- LOADING ZONE
- DROP-OFF ZONE
- BUS ZONE

Please note for further detail this map should be viewed in conjunction with all the maps relating to parking 'Hotspot' Area 4 ref P9822 displaying detailed changes proposed.

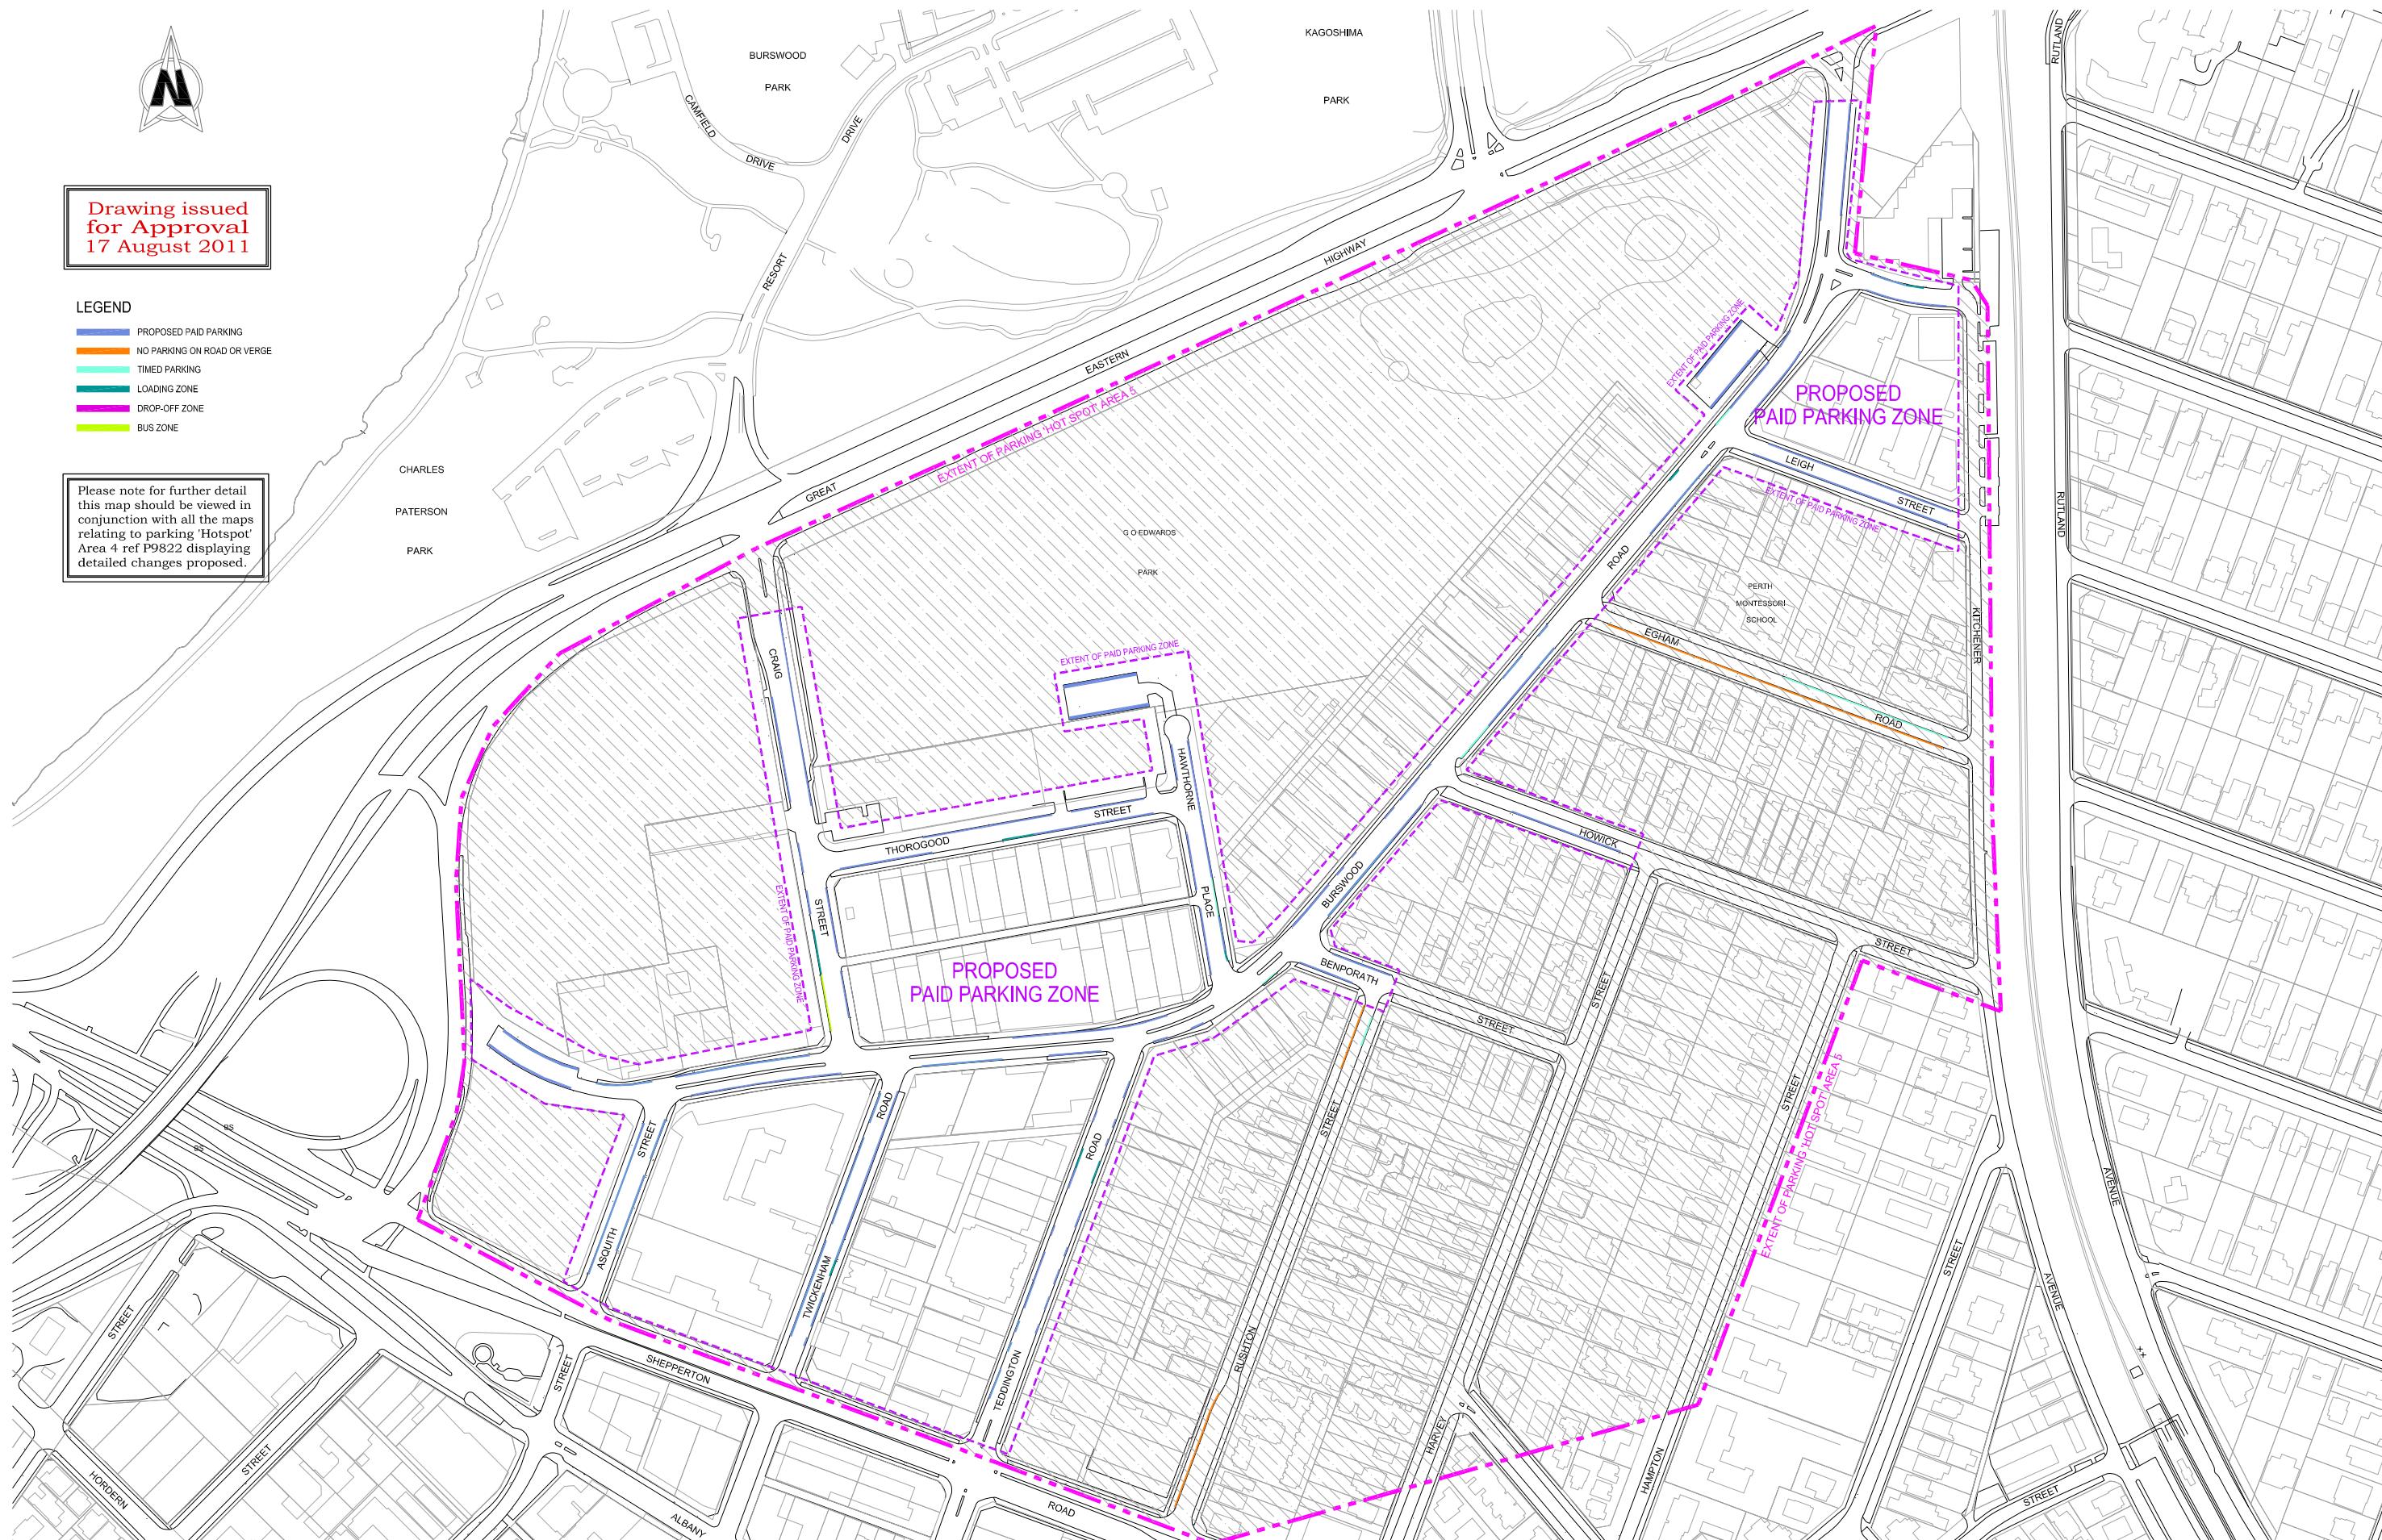

Amendments

No Date

REVISION	By	App'd
----------	----	-------



TOWN OF VICTORIA PARK

99 SHEPPERTON ROAD, VICTORIA PARK

THIS DRAWING REMAINS THE PROPERTY OF THE TOWN OF VICTORIA PARK AND
MUST NOT BE RETAINED, COPIED OR USED WITHOUT THE AUTHORITY OF THE
DIRECTOR TECHNICAL SERVICES

DESIGNED
DRAWN L. EDWARDSON 07/11

DATUM

CHECKED A. LANTZKE 07/11

APPROVED

RECOMMENDED

SCALE
Not to Scale

AREA4-CAUSEWAY PRECINCT
BURSWOOD ROAD AND SURROUNDS, BURSWOOD
LOCALITY MAP

SHEET 1 OF 17
DRAWING No.

P9822 - 1

Job No.

A 1

Please note for further detail this map should be viewed in conjunction with all the maps relating to parking 'Hotspot' Area 4 ref P9822 displaying detailed changes proposed.



PROPOSED

Amendments	No	Date	REVISION	By	App'd	 <p>TOWN OF VICTORIA PARK 99 SHEPPERTON ROAD, VICTORIA PARK</p> <p>THIS DRAWING REMAINS THE PROPERTY OF THE TOWN OF VICTORIA PARK AND MUST NOT BE RETAINED, COPIED OR USED WITHOUT THE AUTHORITY OF THE DIRECTOR TECHNICAL SERVICES</p>	<p>DESIGNED DRAWN L. EDWARDSON 07/11 CHECKED A. LANTZKE 07/11 RECOMMENDED</p> <p>SCALE Not to Scale DATUM ASSUMED APPROVED</p>	<p>BURSWOOD ROAD SHEPPERTON RD TO HAWTHORNE PL PROPOSED PARKING RESTRICTIONS</p>	<p>SHEET 2 OF 17 DRAWING No. P9822 - 2 Job No.</p>
------------	----	------	----------	----	-------	--	--	---	---

EXISTING

Amendments	No	Date	REVISION	By	App'd	 <p>TOWN OF VICTORIA PARK 99 SHEPPERTON ROAD, VICTORIA PARK</p> <p>THIS DRAWING REMAINS THE PROPERTY OF THE TOWN OF VICTORIA PARK AND MUST NOT BE RETAINED, COPIED OR USED WITHOUT THE AUTHORITY OF THE DIRECTOR TECHNICAL SERVICES</p>	<p>DESIGNED DRAWN L. EDWARDSON 07/11 CHECKED A. LANTZKE 07/11 RECOMMENDED</p> <p>SCALE Not to Scale DATUM ASSUMED APPROVED</p>	<p>BURSWOOD ROAD SHEPPERTON RD TO HAWTHORNE PL EXISTING PARKING RESTRICTIONS</p>	<p>SHEET 2 OF 17 DRAWING No. P9822 - 2 Job No.</p>
------------	----	------	----------	----	-------	---	--	---	---

NOTE: ALL SIGN LOCATIONS ARE APPROXIMATE AND FOR DISPLAY ONLY AND ALTERED ACCORDINGLY ON SITE

LEGEND

- PROPOSED PAID PARKING
- NO PARKING ON ROAD OR VERGE
- TIMED PARKING
- LOADING ZONE
- DROP-OFF ZONE
- BUS ZONE



NOTE: ALL SIGN LOCATIONS ARE APPROXIMATE AND FOR DISPLAY ONLY AND ALTERED ACCORDINGLY ON SITE

LEGEND

- NO PARKING ON ROAD OR VERGE
- EXISTING TIMED PARKING
- EXISTING LOADING ZONE
- EXISTING DROP-OFF ZONE
- BUS ZONE

**Drawing issued for Approval
17 August 2011**

SHEET 2 OF 17
DRAWING No.
P9822 - 2
Job No.

A3



NOTE: ALL SIGN LOCATIONS
ARE APPROXIMATE AND FOR
DISPLAY ONLY AND ALTERED
ACCORDINGLY ON SITE




PROPOSED

				 TOWN OF VICTORIA PARK 99 SHEPPERTON ROAD, VICTORIA PARK				<table border="1"> <tr> <td>DESIGNED</td> <td></td> <td>SCALE</td> <td>Not to Scale</td> </tr> <tr> <td>DRAWN</td> <td>L. EDWARDSON</td> <td>07 11</td> <td>DATUM</td> <td>ASSUMED</td> </tr> <tr> <td>CHECKED</td> <td>A. LANTZKE</td> <td>07 11</td> <td>APPROVED</td> <td></td> </tr> <tr> <td colspan="4">RECOMMENDED</td> </tr> </table>				DESIGNED		SCALE	Not to Scale	DRAWN	L. EDWARDSON	07 11	DATUM	ASSUMED	CHECKED	A. LANTZKE	07 11	APPROVED		RECOMMENDED				BURSWOOD ROAD HAWTHORNE PL TO EGHAM RD PROPOSED PARKING RESTRICTIONS	
DESIGNED		SCALE	Not to Scale																												
DRAWN	L. EDWARDSON	07 11	DATUM	ASSUMED																											
CHECKED	A. LANTZKE	07 11	APPROVED																												
RECOMMENDED																															
No Date	REVISION	By	App'd									SHEET 3 OF 17 DRAWING No. P9822 - 3 Job No.																			
<small>THIS DRAWING REMAINS THE PROPERTY OF THE TOWN OF VICTORIA PARK AND MUST NOT BE RETAINED, COPIED OR USED WITHOUT THE AUTHORITY OF THE DIRECTOR TECHNICAL SERVICES</small>																															


Please note for further detail this map should be viewed in conjunction with all the maps relating to parking Hotspot Area 4 ref P9822 displaying detailed changes proposed.

**Drawing issued
for Approval
17 August 2011**

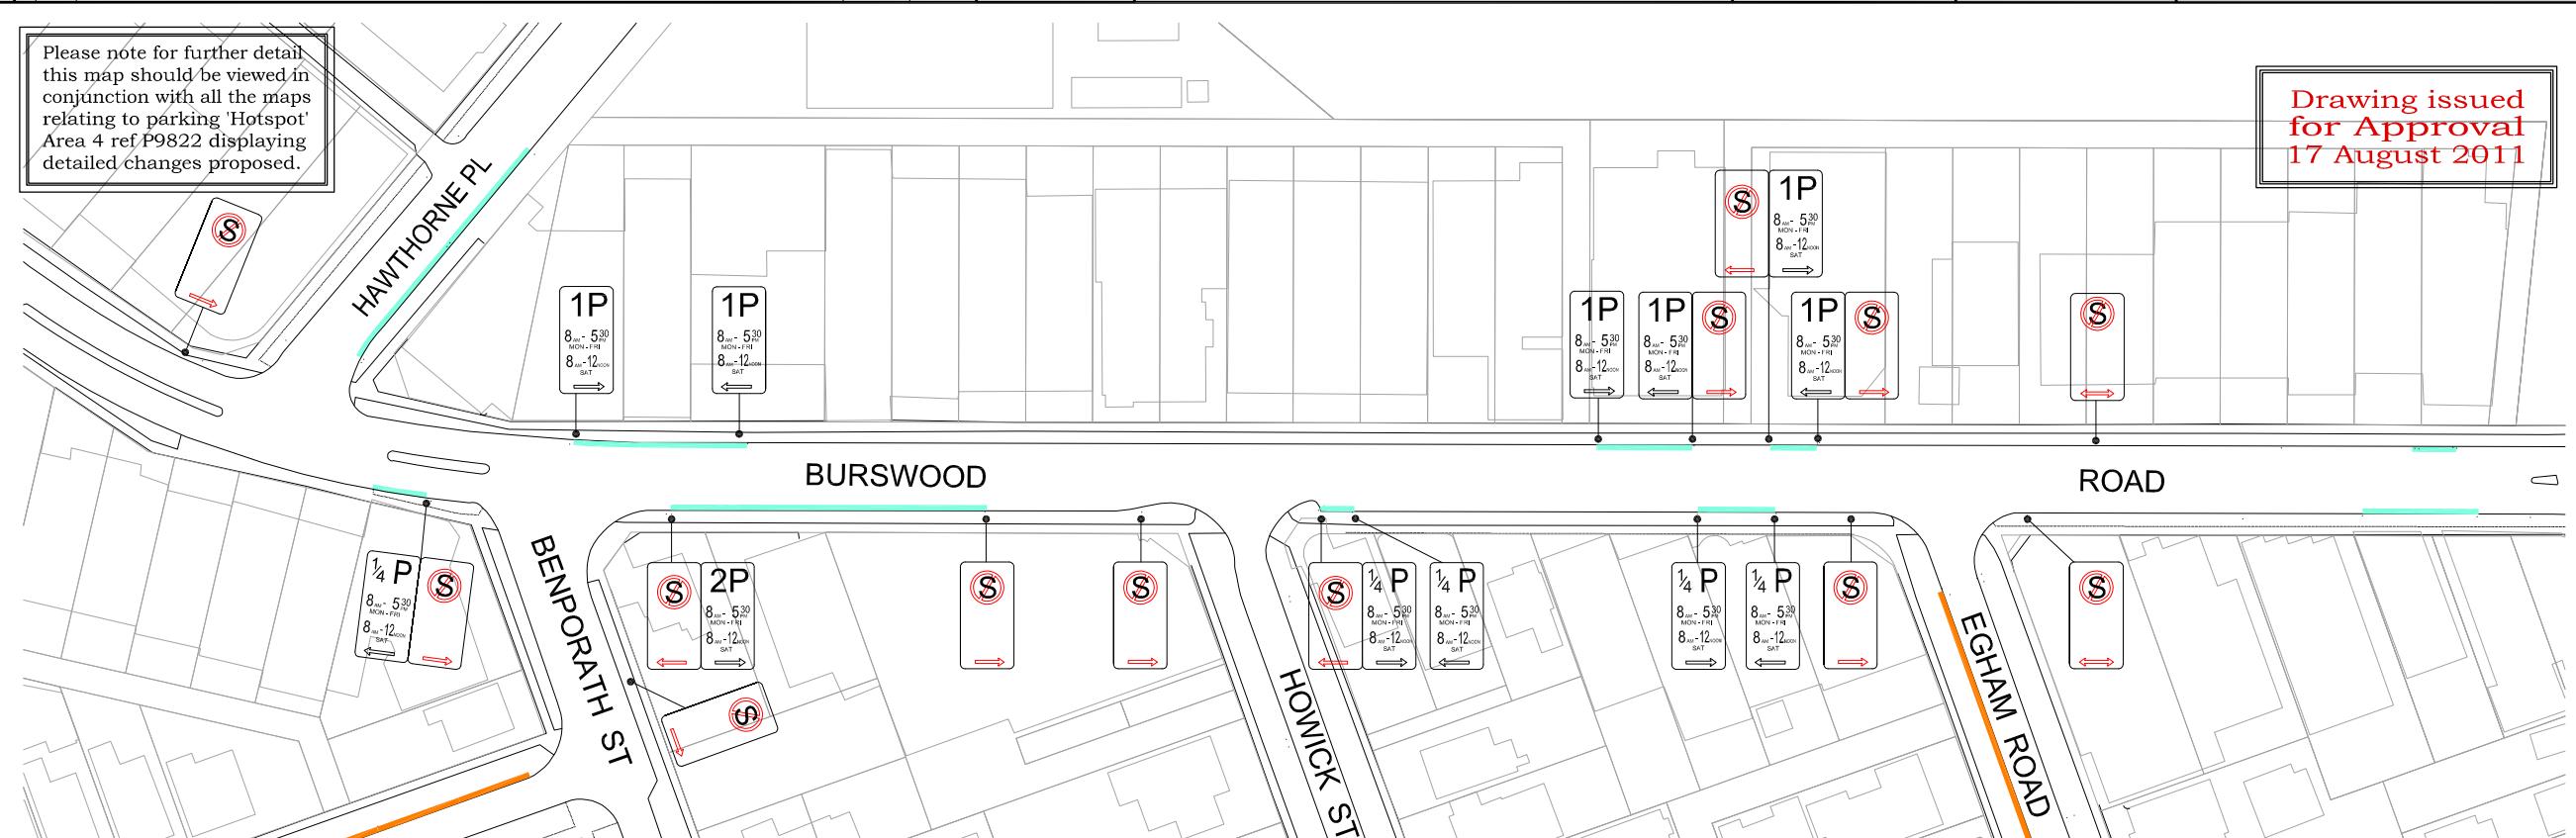


EXISTING

NOTE: ALL SIGN LOCATIONS
ARE APPROXIMATE AND FOR
DISPLAY ONLY AND ALTERED
ACCORDINGLY ON SITE

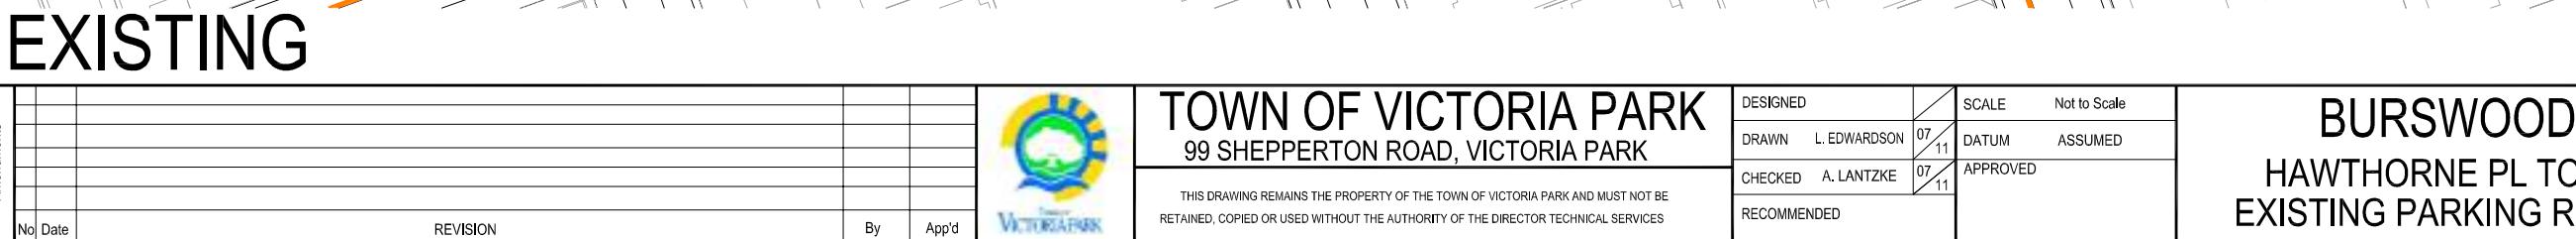

Please note for further detail this map should be viewed in conjunction with all the maps relating to parking 'Hotspot' Area 4 ref P9822 displaying detailed changes proposed.

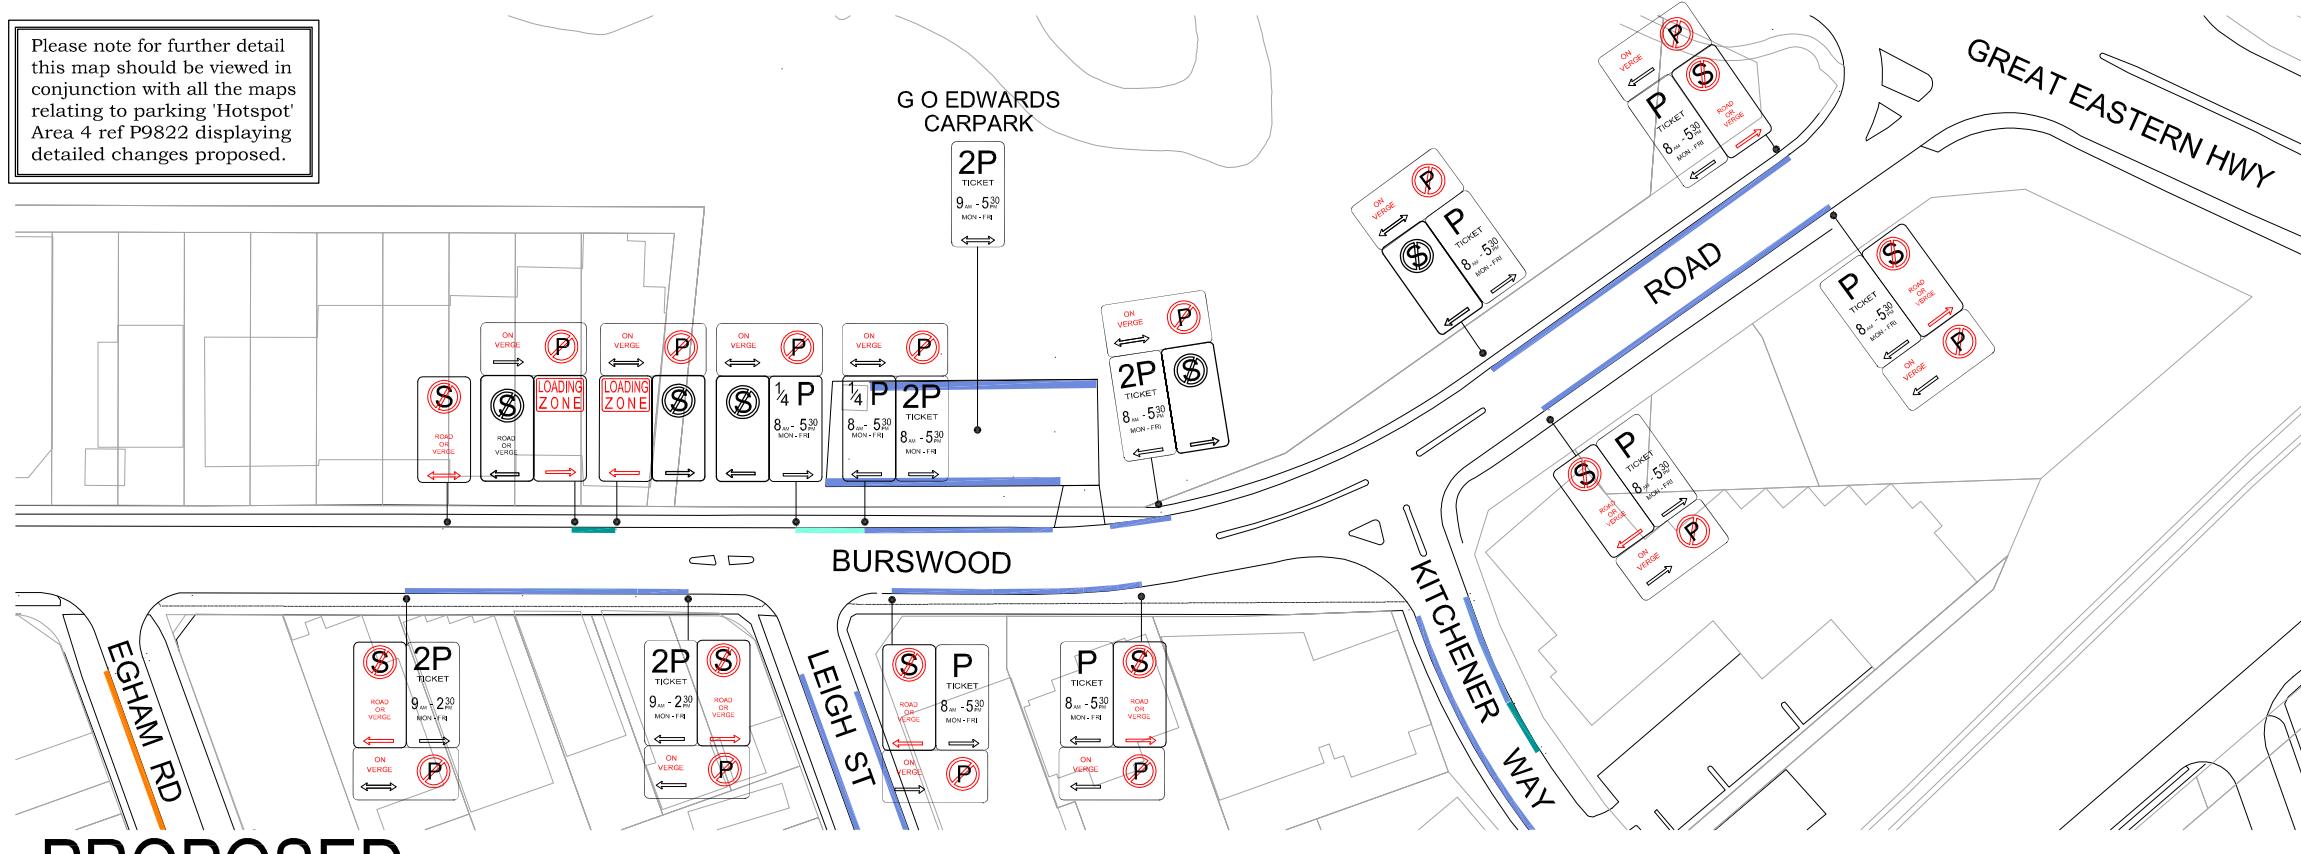

PROPOSED

Amendments	No.	Date	REVISION	By	App'd
------------	-----	------	----------	----	-------



TOWN OF VICTORIA PARK
99 SHEPPERTON ROAD, VICTORIA PARK

THIS DRAWING REMAINS THE PROPERTY OF THE TOWN OF VICTORIA PARK AND MUST NOT BE
RETAINED, COPIED OR USED WITHOUT THE AUTHORITY OF THE DIRECTOR TECHNICAL SERVICES

DESIGNED
DRAWN L. EDWARDSON 07/11
CHECKED A. LANTZKE 07/11
RECOMMENDED



SCALE
Not to Scale
DATUM ASSUMED
APPROVED

BURSWOOD ROAD
EGHAM RD TO GREAT EASTERN HWY
PROPOSED PARKING RESTRICTIONS

SHEET 4 OF 17
DRAWING No.
P9822 - 4
Job No.

A3

Drawing issued
for Approval
17 August 2011

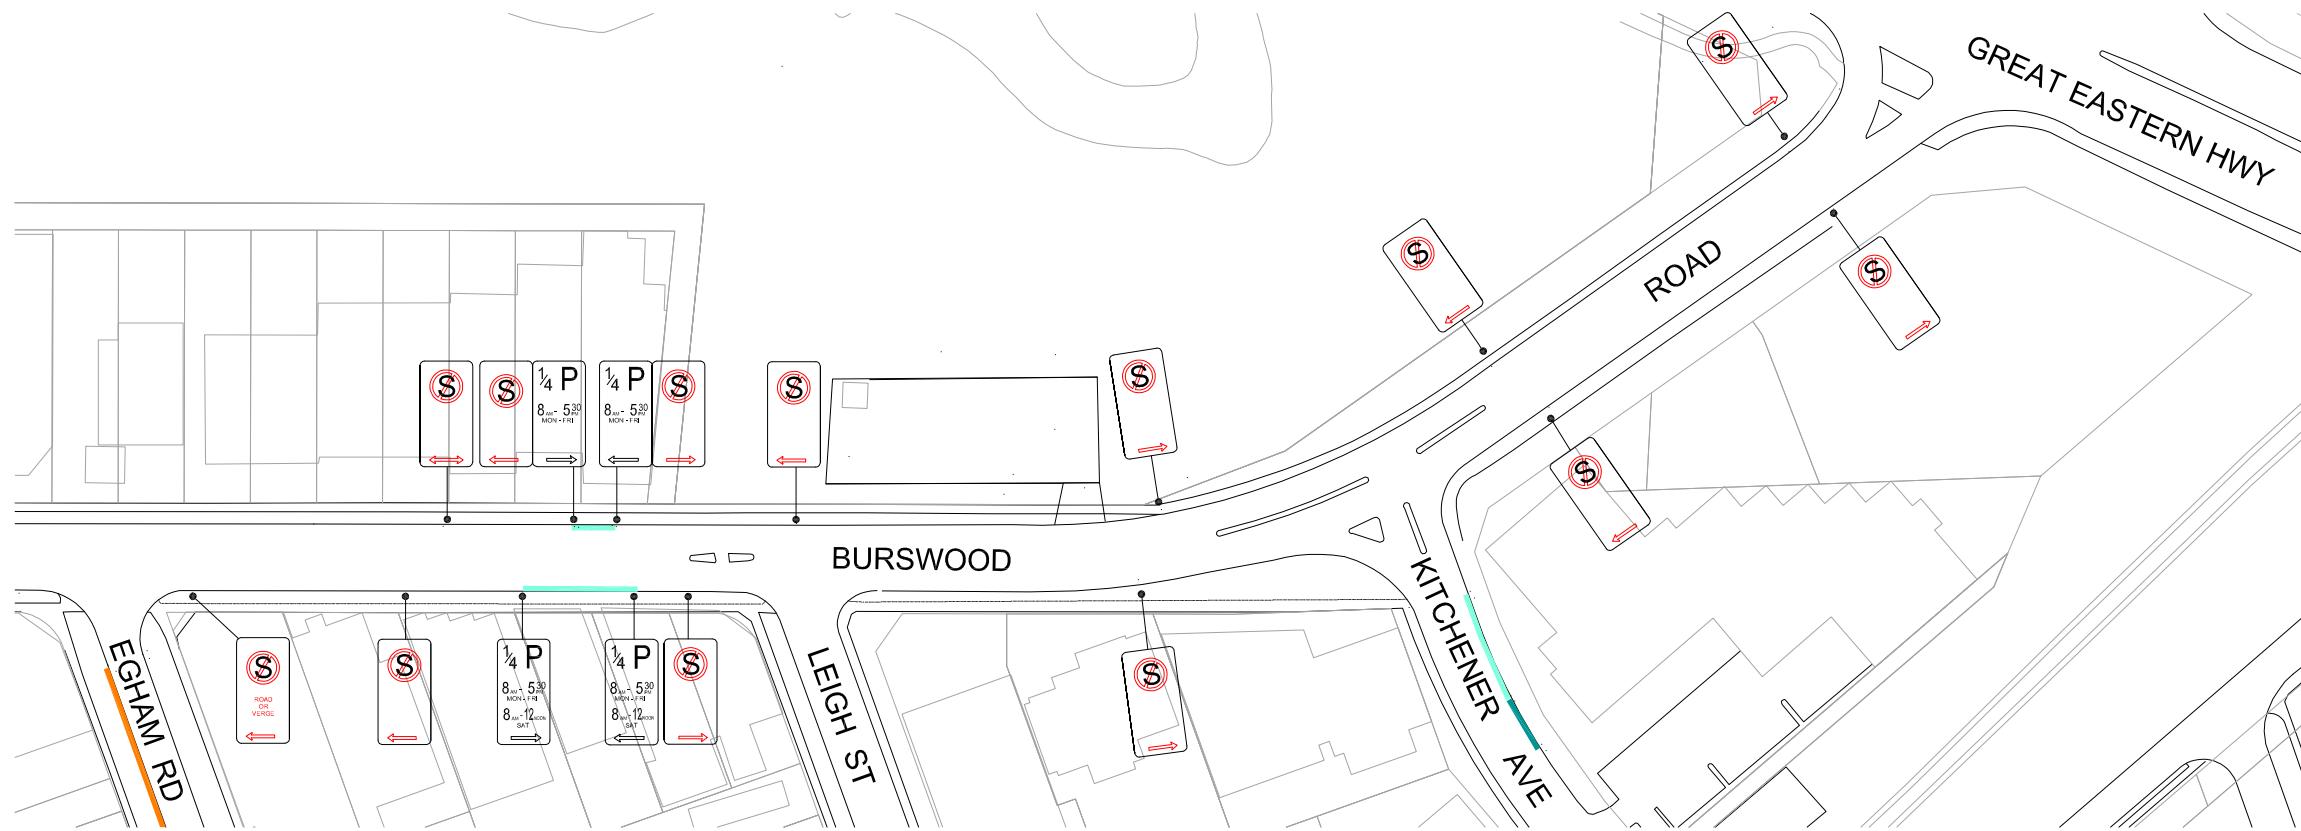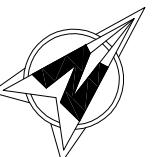

EXISTING

Amendments	No.	Date	REVISION	By	App'd
------------	-----	------	----------	----	-------



TOWN OF VICTORIA PARK
99 SHEPPERTON ROAD, VICTORIA PARK

THIS DRAWING REMAINS THE PROPERTY OF THE TOWN OF VICTORIA PARK AND MUST NOT BE
RETAINED, COPIED OR USED WITHOUT THE AUTHORITY OF THE DIRECTOR TECHNICAL SERVICES

DESIGNED
DRAWN L. EDWARDSON 07/11
CHECKED A. LANTZKE 07/11
RECOMMENDED

SCALE
Not to Scale
DATUM ASSUMED
APPROVED

BURSWOOD ROAD
EGHAM RD TO GREAT EASTERN HWY
EXISTING PARKING RESTRICTIONS

SHEET 4 OF 17
DRAWING No.
P9822 - 4
Job No.

A3

NOTE: ALL SIGN LOCATIONS
ARE APPROXIMATE AND FOR
DISPLAY ONLY AND ALTERED
ACCORDINGLY ON SITE



LEGEND

- NO PARKING ON ROAD OR VERGE
- EXISTING TIMED PARKING
- EXISTING LOADING ZONE
- EXISTING DROP-OFF ZONE
- BUS ZONE




Please note for further detail this map should be viewed in conjunction with all the maps relating to parking 'Hotspot' Area 4 ref P9822 displaying detailed changes proposed

NOTE: ALL SIGN LOCATIONS ARE APPROXIMATE AND FOR DISPLAY ONLY AND ALTERED ACCORDINGLY ON SITE

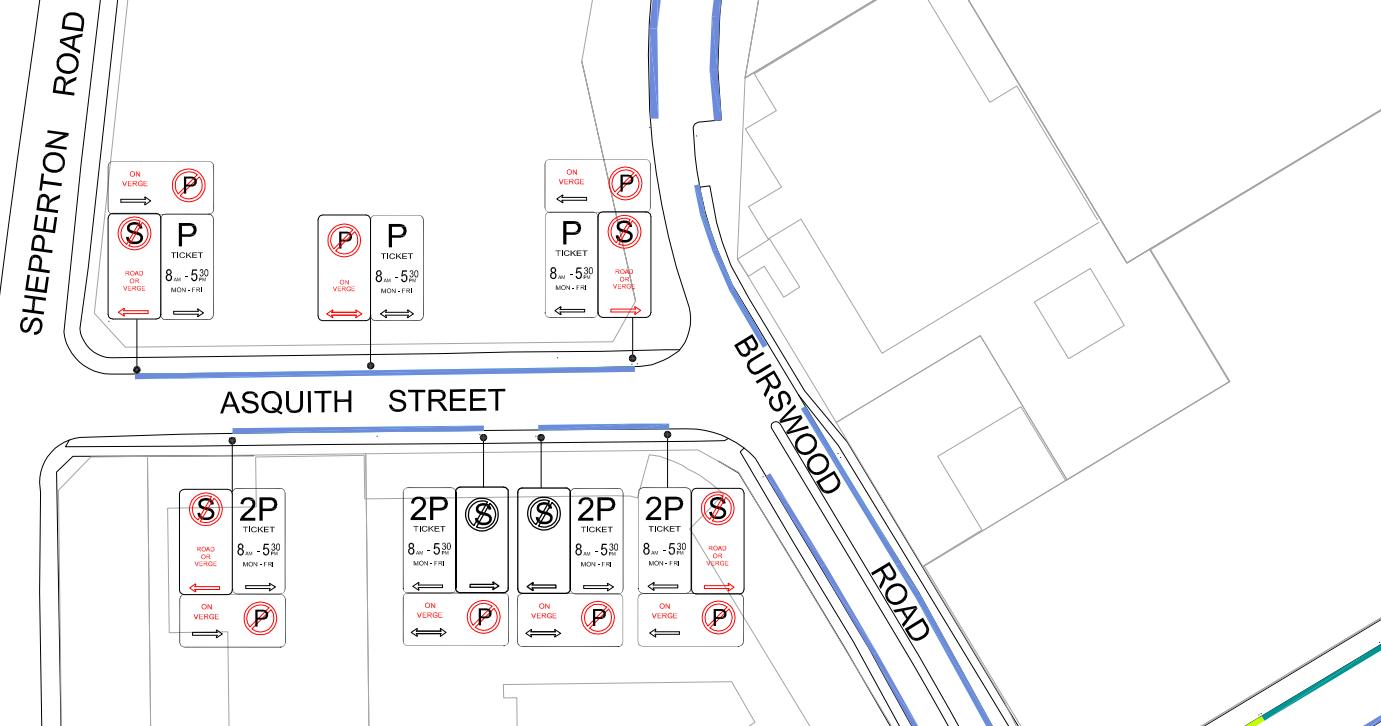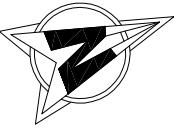


PROPOSED

Amendments No. Date	REVISION	By	App'd	 TOWN OF VICTORIA PARK 99 SHEPPERTON ROAD, VICTORIA PARK <small>THIS DRAWING REMAINS THE PROPERTY OF THE TOWN OF VICTORIA PARK AND MUST NOT BE RETAINED, COPIED OR USED WITHOUT THE AUTHORITY OF THE DIRECTOR TECHNICAL SERVICES</small>	DESIGNED	SCALE	Not to Scale	ASQUITH STREET SHEPPERTON RD TO BURSWOOD RD PROPOSED PARKING RESTRICTIONS	SHEET 5 OF 17				
					DRAWN L. EDWARDSON 07/11	DATUM	ASSUMED		DRAWING No. P9822 - 5				
					CHECKED A. LANTZKE 07/11	APPROVED			Job No. A3				
					RECOMMENDED								

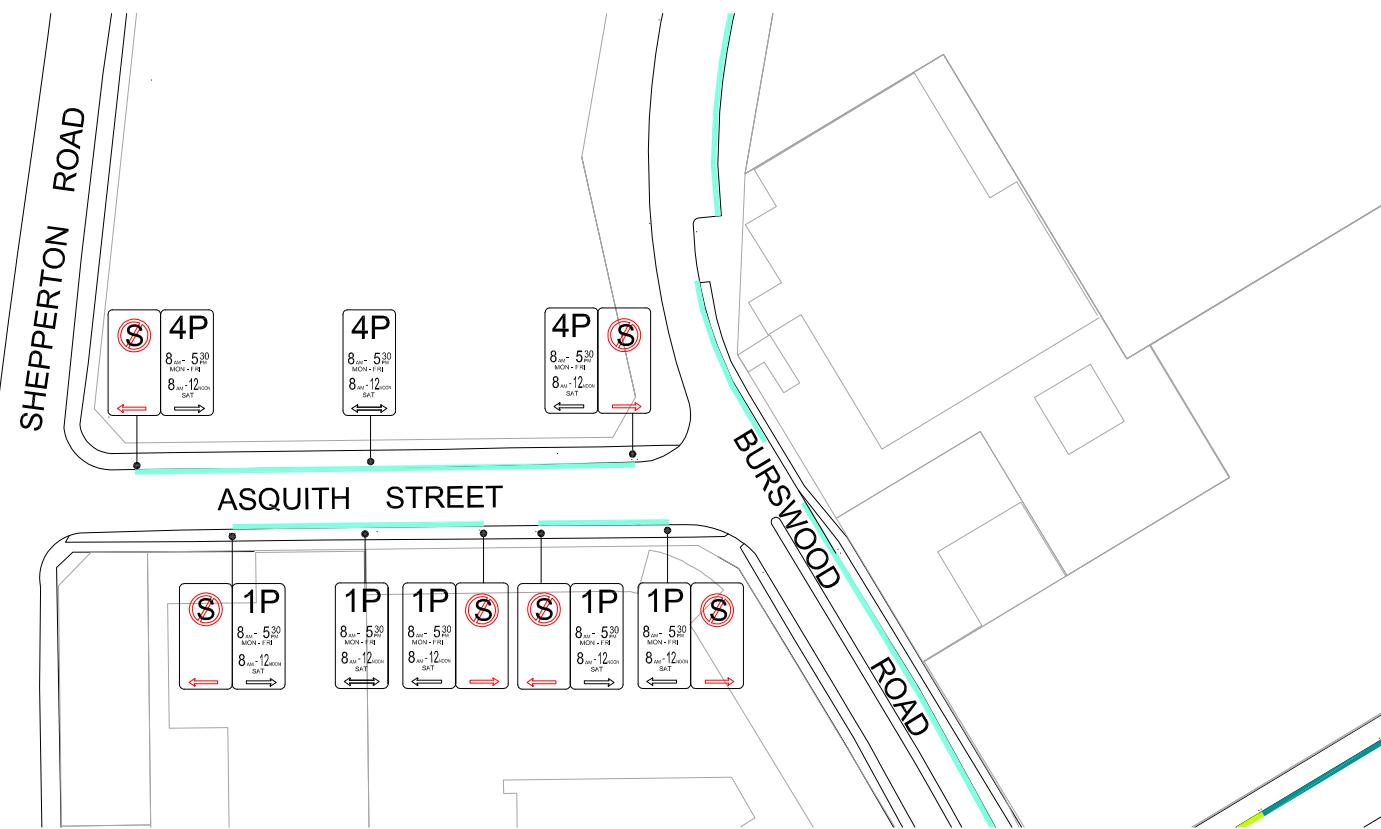

EXISTING

Amendments No. Date	REVISION	By	App'd	 TOWN OF VICTORIA PARK 99 SHEPPERTON ROAD, VICTORIA PARK <small>THIS DRAWING REMAINS THE PROPERTY OF THE TOWN OF VICTORIA PARK AND MUST NOT BE RETAINED, COPIED OR USED WITHOUT THE AUTHORITY OF THE DIRECTOR TECHNICAL SERVICES</small>	DESIGNED	SCALE	Not to Scale	ASQUITH STREET SHEPPERTON RD TO BURSWOOD RD EXISTING PARKING RESTRICTIONS	SHEET 5 OF 17				
					DRAWN L. EDWARDSON 07/11	DATUM	ASSUMED		DRAWING No. P9822 - 5				
					CHECKED A. LANTZKE 07/11	APPROVED			Job No. A3				
					RECOMMENDED								

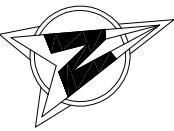

NOTE: ALL SIGN LOCATIONS ARE APPROXIMATE AND FOR DISPLAY ONLY AND ALTERED ACCORDINGLY ON SITE



LEGEND

- NO PARKING ON ROAD OR VERGE
- EXISTING TIMED PARKING
- EXISTING LOADING ZONE
- EXISTING DROP-OFF ZONE
- BUS ZONE

Drawing issued
for Approval
17 August 2011


Please note for further detail this map should be viewed in conjunction with all the maps relating to parking 'Hotspot' Area 4 ref P9822 displaying detailed changes proposed.



NOTE: ALL SIGN LOCATIONS ARE APPROXIMATE AND FOR DISPLAY ONLY AND ALTERED ACCORDINGLY ON SITE

PROPOSED

Squadron	No	Date	REVISION	By	App'd	 TOWN OF VICTORIA PARK 99 SHEPPERTON ROAD, VICTORIA PARK <small>THIS DRAWING REMAINS THE PROPERTY OF THE TOWN OF VICTORIA PARK AND MUST NOT BE RETAINED, COPIED OR USED WITHOUT THE AUTHORITY OF THE DIRECTOR TECHNICAL SERVICES</small>	DESIGNED	SCALE	Not to Scale	TWICKENHAM STREET SHEPPERTON RD TO BURSWOOD RD PROPOSED PARKING RESTRICTIONS	SHEET 6 OF 17	A3
							DRAWN L. EDWARDSON 07/11	DATUM ASSUMED	CHECKED A. LANTZKE 07/11	APPROVED	DRAWING No. P9822 - 6	

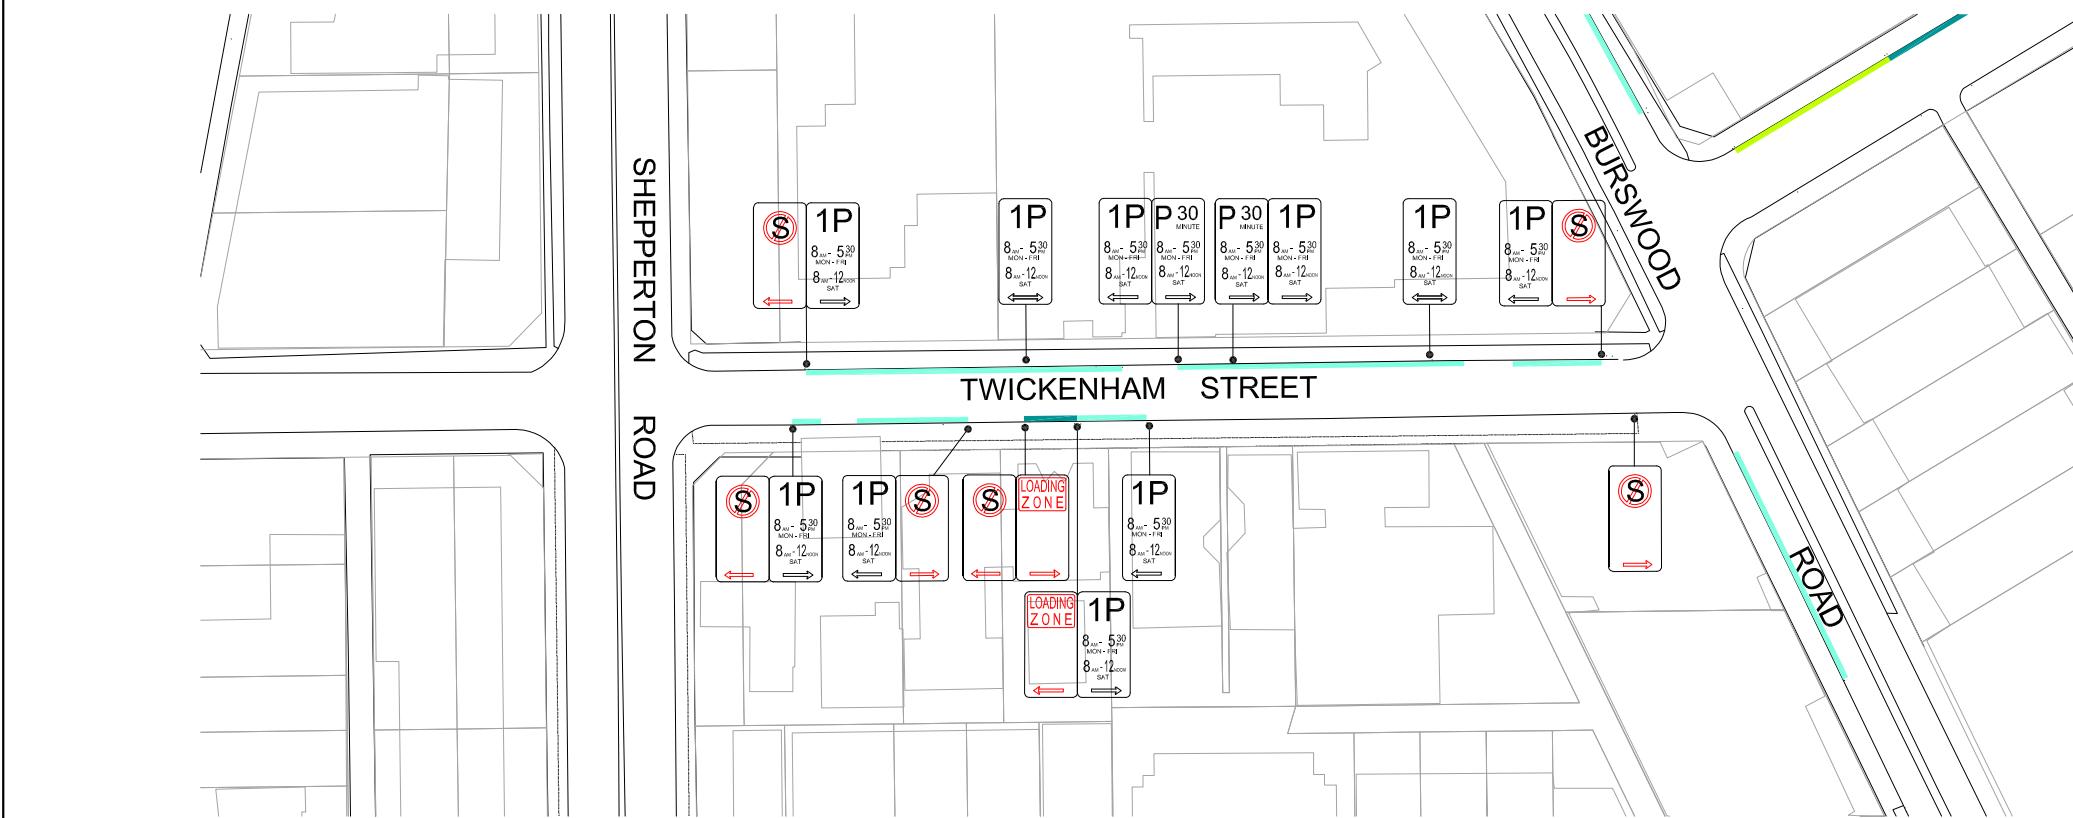

Drawing issued
for Approval
17 August 2011



NOTE: ALL SIGN LOCATIONS ARE APPROXIMATE AND FOR DISPLAY ONLY AND ALTERED ACCORDINGLY ON SITE


EXISTING

Amendments	No	Date	REVISION	By	App'd	 TOWN OF VICTORIA PARK 99 SHEPPERTON ROAD, VICTORIA PARK <small>THIS DRAWING REMAINS THE PROPERTY OF THE TOWN OF VICTORIA PARK AND MUST NOT BE RETAINED, COPIED OR USED WITHOUT THE AUTHORITY OF THE DIRECTOR TECHNICAL SERVICES</small>	DESIGNED	SCALE	Not to Scale	TWICKENHAM STREET SHEPPERTON RD TO BURSWOOD RD EXISTING PARKING RESTRICTIONS	SHEET 6 OF 17	A3
							DRAWN L. EDWARDSON 07/11	DATUM ASSUMED	CHECKED A. LANTZKE 07/11	APPROVED	DRAWING No. P9822 - 6	

LEGEND

- NO PARKING ON ROAD OR VERGE
- EXISTING TIMED PARKING
- EXISTING LOADING ZONE
- EXISTING DROP-OFF ZONE
- BUS ZONE



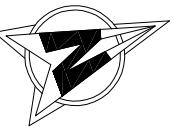



NOTE: ALL SIGN LOCATIONS
ARE APPROXIMATE AND FOR
DISPLAY ONLY AND ALTERED
ACCORDINGLY ON SITE

LEGEND

- PROPOSED PAID PARKING
- NO PARKING ON ROAD OR VERGE
- TIMED PARKING
- LOADING ZONE
- DROP-OFF ZONE
- BUS ZONE

PROPOSED

Square plan	REVISION	By	App'd		TOWN OF VICTORIA PARK 99 SHEPPERTON ROAD, VICTORIA PARK	DESIGNED DRAWN L. EDWARDSON 07/11 CHECKED A. LANTZKE 07/11 RECOMMENDED	SCALE Not to Scale DATUM ASSUMED APPROVED	TEDDINGTON ROAD SHEPPERTON RD TO BURSWOOD RD PROPOSED PARKING RESTRICTIONS		SHEET 7 OF 17 DRAWING No. P9822 - 7 Job No.
-------------	----------	----	-------	--	--	---	--	--	--	---

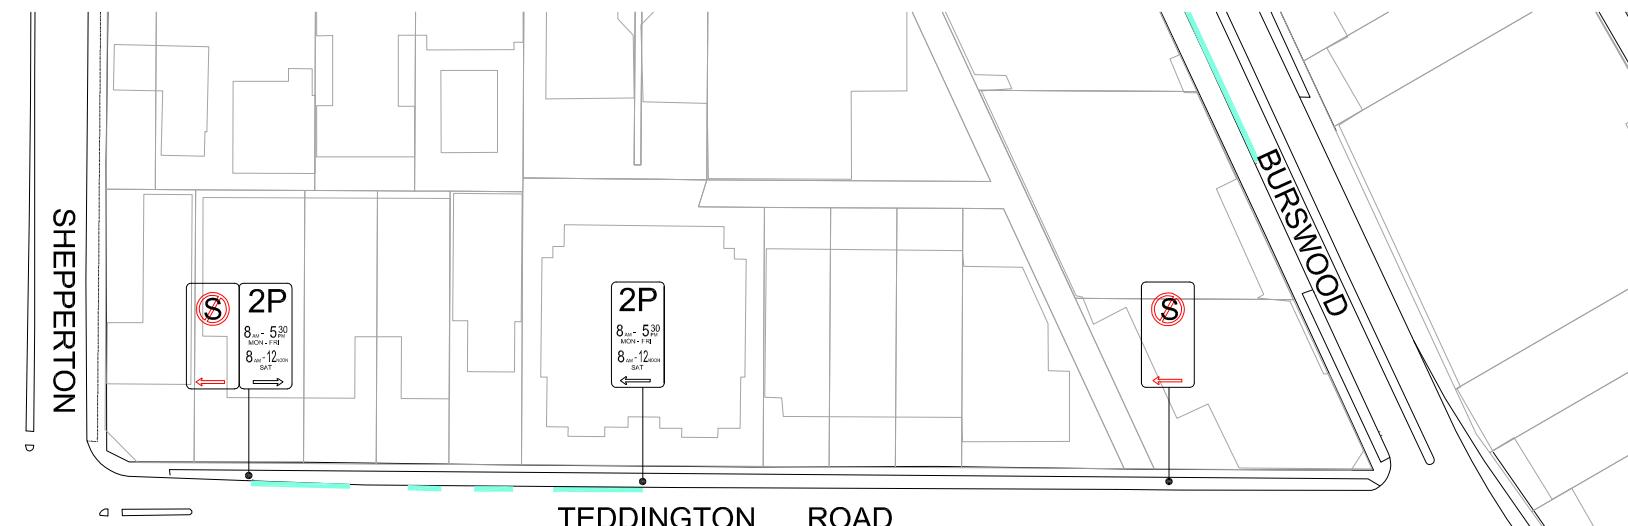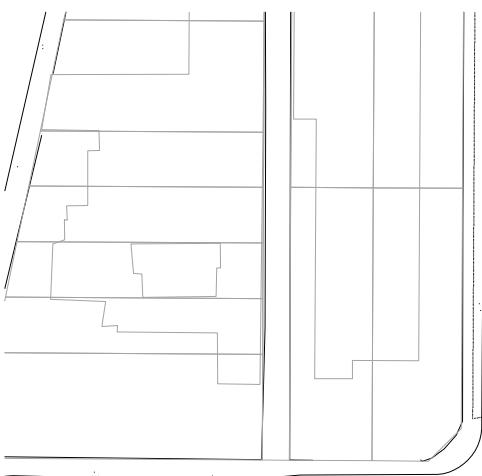

Drawing issued
for Approval
17 August 2011




NOTE: ALL SIGN LOCATIONS
ARE APPROXIMATE AND FOR
DISPLAY ONLY AND ALTERED
ACCORDINGLY ON SITE

LEGEND

- NO PARKING ON ROAD OR VERGE
- EXISTING TIMED PARKING
- EXISTING LOADING ZONE
- EXISTING DROP-OFF ZONE
- BUS ZONE


EXISTING

Amendments	REVISION	By	App'd		TOWN OF VICTORIA PARK 99 SHEPPERTON ROAD, VICTORIA PARK	DESIGNED DRAWN L. EDWARDSON 07/11 CHECKED A. LANTZKE 07/11 RECOMMENDED	SCALE Not to Scale DATUM ASSUMED APPROVED	TEDDINGTON ROAD SHEPPERTON RD TO BURSWOOD RD EXISTING PARKING RESTRICTIONS		SHEET 7 OF 17 DRAWING No. P9822 - 7 Job No.
------------	----------	----	-------	--	--	---	--	--	--	---

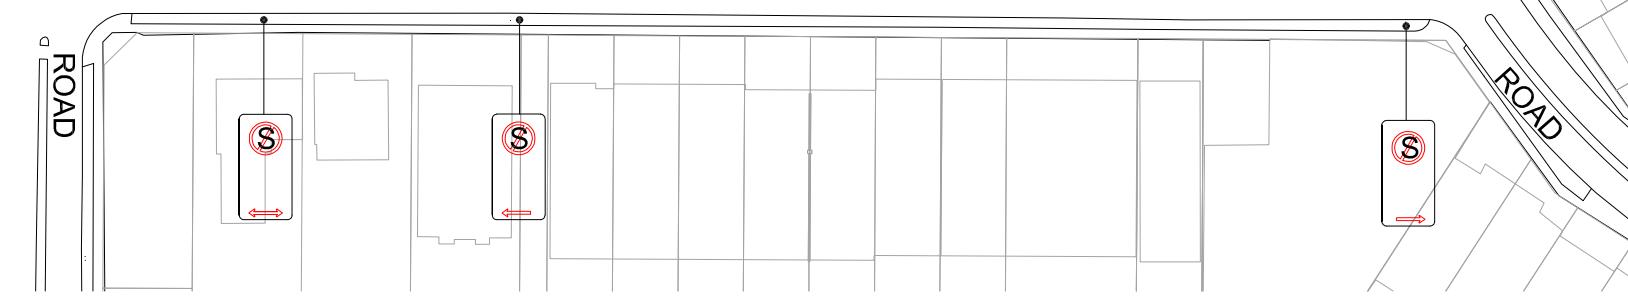




NOTE: ALL SIGN LOCATIONS
ARE APPROXIMATE AND FOR
DISPLAY ONLY AND ALTERED
ACCORDINGLY ON SITE

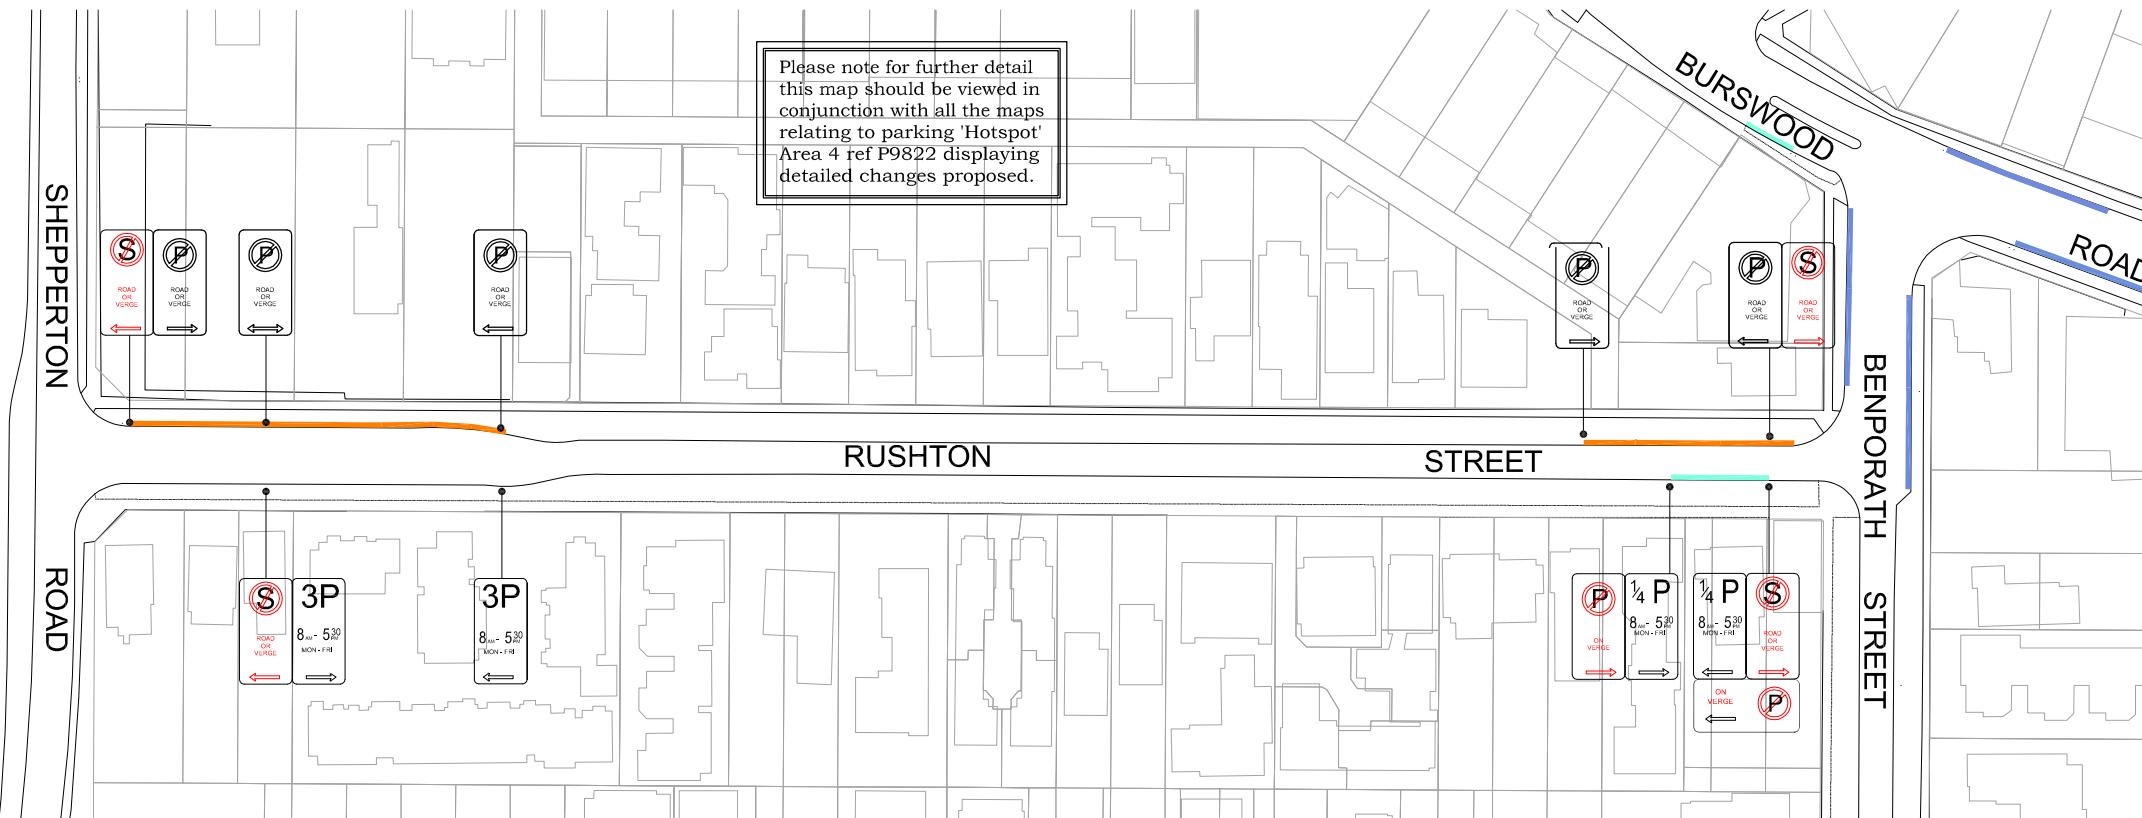

PROPOSED

Squadra/No	Date	REVISION	By	App'd	 TOWN OF VICTORIA PARK 99 SHEPPERTON ROAD, VICTORIA PARK <small>THIS DRAWING REMAINS THE PROPERTY OF THE TOWN OF VICTORIA PARK AND MUST NOT BE RETAINED, COPIED OR USED WITHOUT THE AUTHORITY OF THE DIRECTOR TECHNICAL SERVICES</small>	DESIGNED DRAWN L. EDWARDSON 07/11 CHECKED A. LANTZKE 07/11 RECOMMENDED	SCALE Not to Scale DATUM ASSUMED APPROVED	RUSHTON STREET SHEPPERTON RD TO BENPORATH ST PROPOSED PARKING RESTRICTIONS	SHEET 8 OF 17 DRAWING No. P9822-8 Job No.
								A3	

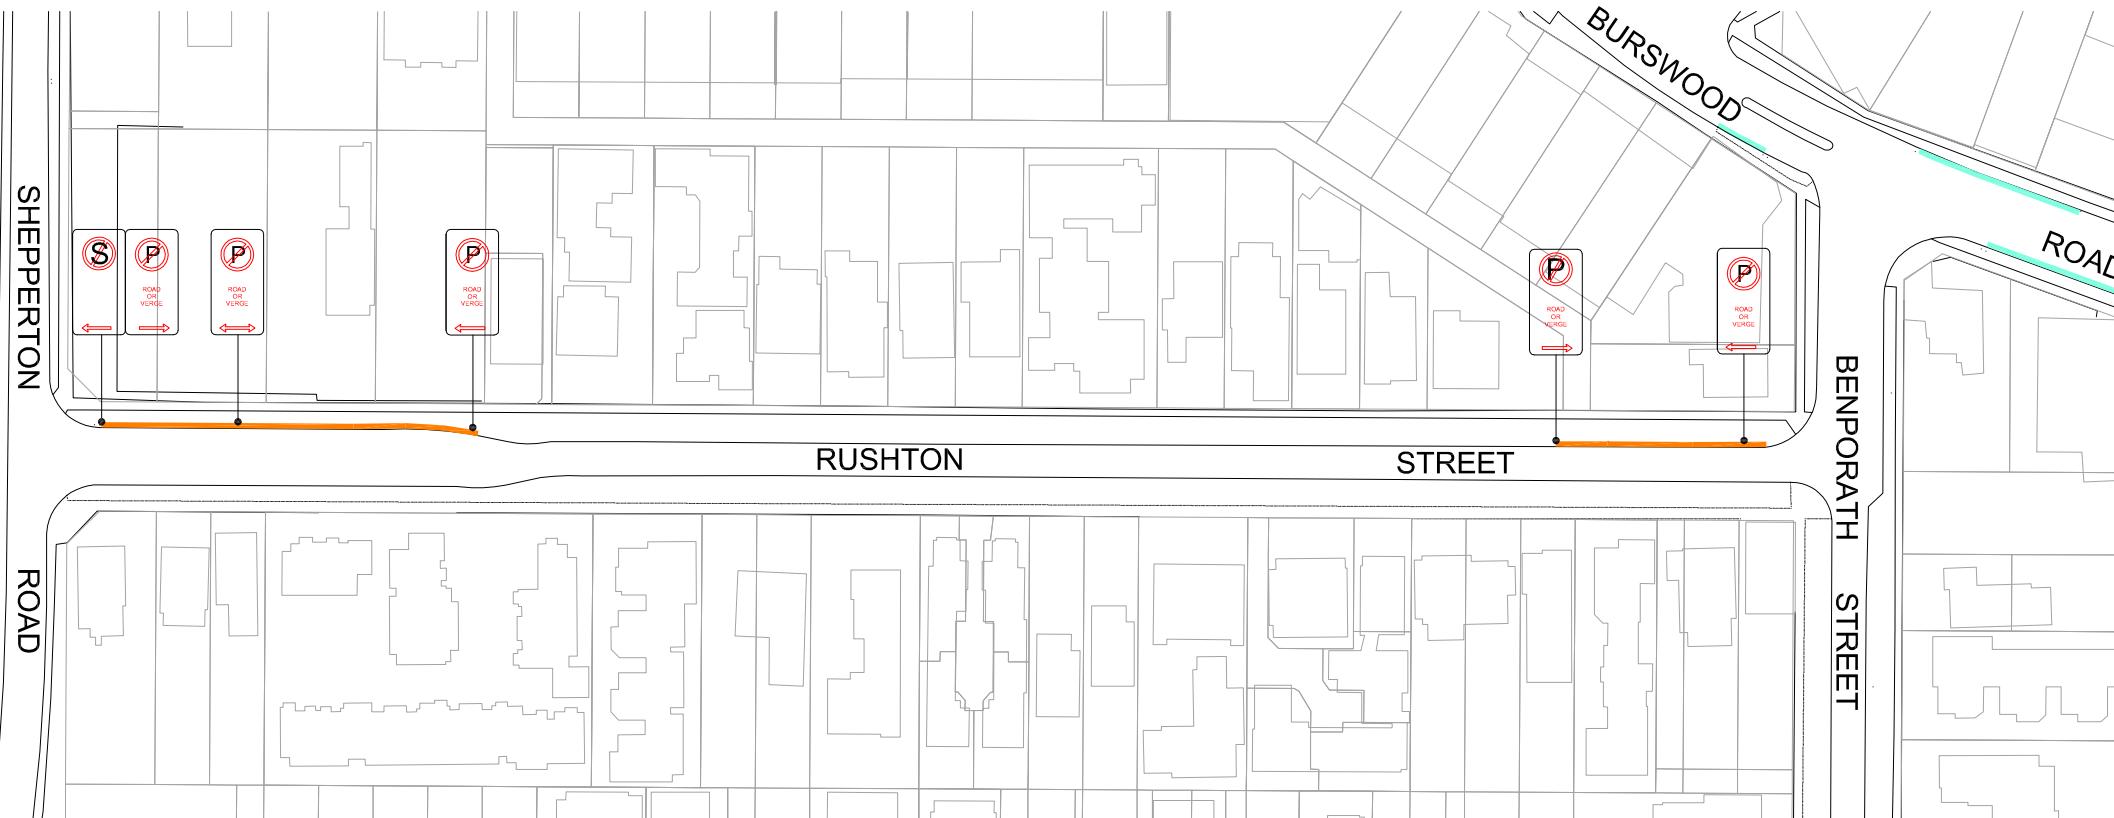

EXISTING

Amendments/No	Date	REVISION	By	App'd	 TOWN OF VICTORIA PARK 99 SHEPPERTON ROAD, VICTORIA PARK <small>THIS DRAWING REMAINS THE PROPERTY OF THE TOWN OF VICTORIA PARK AND MUST NOT BE RETAINED, COPIED OR USED WITHOUT THE AUTHORITY OF THE DIRECTOR TECHNICAL SERVICES</small>	DESIGNED DRAWN L. EDWARDSON 07/11 CHECKED A. LANTZKE 07/11 RECOMMENDED	SCALE Not to Scale DATUM ASSUMED APPROVED	RUSHTON STREET SHEPPERTON RD TO BENPORATH ST EXISTING PARKING RESTRICTIONS	SHEET 8 OF 17 DRAWING No. P9822-8 Job No.
								A3	



Drawing issued
for Approval
17 August 2011


NOTE: ALL SIGN LOCATIONS
ARE APPROXIMATE AND FOR
DISPLAY ONLY AND ALTERED
ACCORDINGLY ON SITE

LEGEND

- NO PARKING ON ROAD OR VERGE
- EXISTING TIMED PARKING
- EXISTING LOADING ZONE
- EXISTING DROP-OFF ZONE
- BUS ZONE



Please note for further detail this map should be viewed in conjunction with all the maps relating to parking 'Hotspot' Area 4 ref P9822 displaying detailed changes proposed.

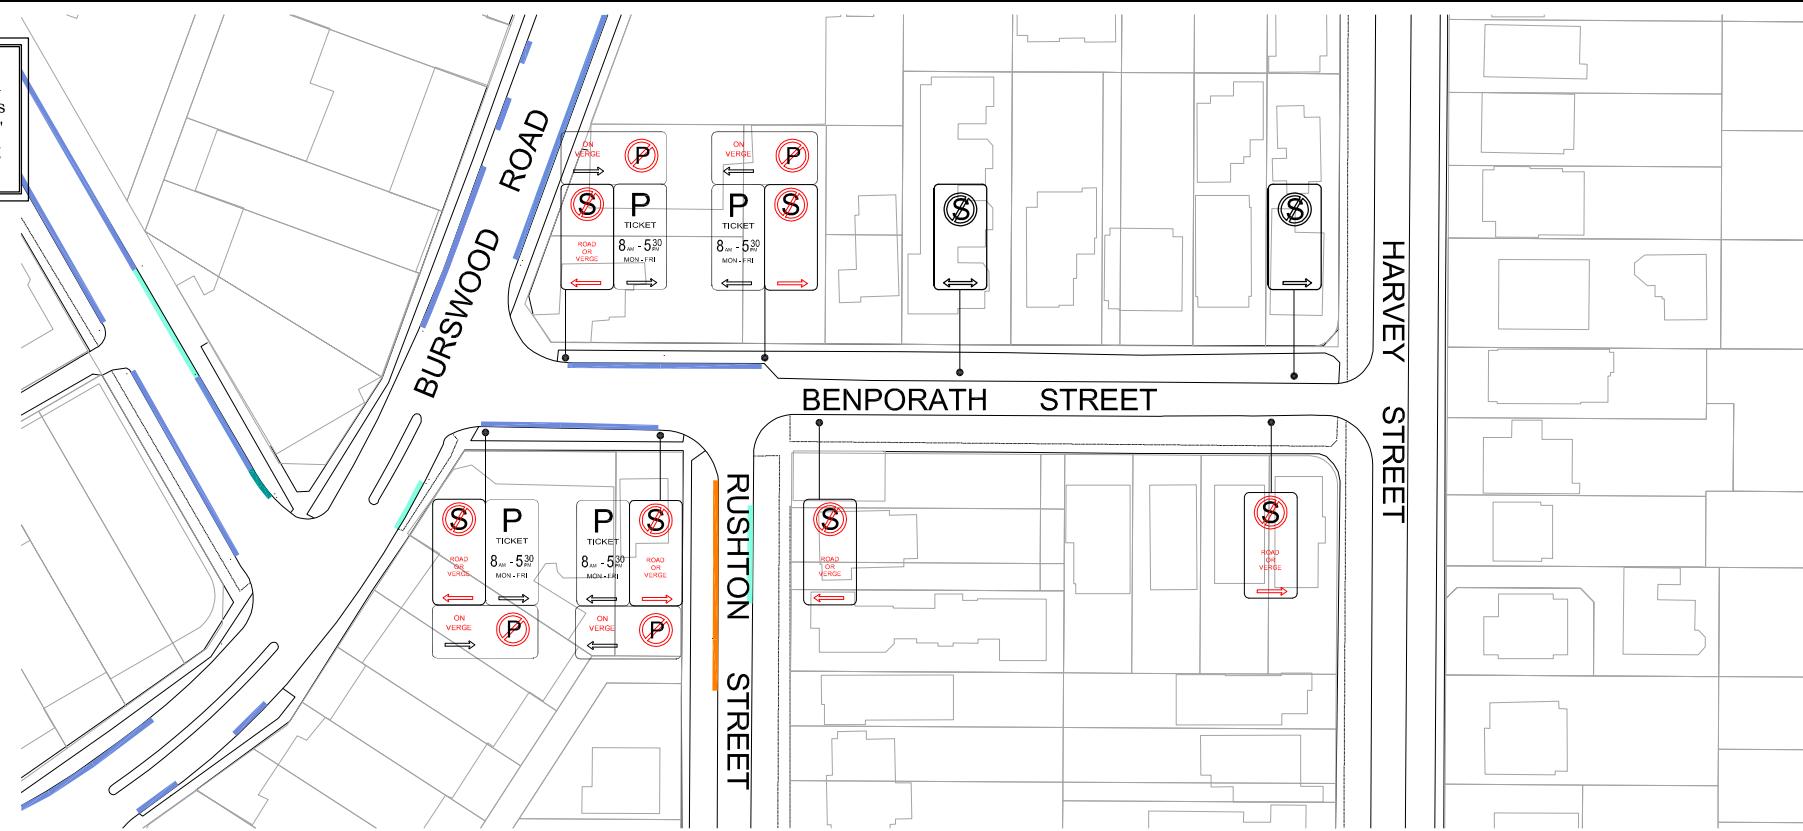

PROPOSED

Amendments No. Date	REVISION	By App'd	 TOWN OF VICTORIA PARK 99 SHEPPERTON ROAD, VICTORIA PARK <small>THIS DRAWING REMAINS THE PROPERTY OF THE TOWN OF VICTORIA PARK AND MUST NOT BE RETAINED, COPIED OR USED WITHOUT THE AUTHORITY OF THE DIRECTOR TECHNICAL SERVICES</small>	DESIGNED DRAWN L. EDWARDSON 07/11 CHECKED A. LANTZKE 07/11 RECOMMENDED	SCALE Not to Scale DATUM ASSUMED APPROVED	BENPORATH STREET BURSWOOD ROAD TO HARVEY STREET PROPOSED PARKING RESTRICTIONS	SHEET 9 OF 17
							DRAWING No. P9822 - 9 Job No.

A3

Drawing issued
for Approval
17 August 2011



EXISTING

Amendments No. Date	REVISION	By App'd	 TOWN OF VICTORIA PARK 99 SHEPPERTON ROAD, VICTORIA PARK <small>THIS DRAWING REMAINS THE PROPERTY OF THE TOWN OF VICTORIA PARK AND MUST NOT BE RETAINED, COPIED OR USED WITHOUT THE AUTHORITY OF THE DIRECTOR TECHNICAL SERVICES</small>	DESIGNED DRAWN L. EDWARDSON 07/11 CHECKED A. LANTZKE 07/11 RECOMMENDED	SCALE Not to Scale DATUM ASSUMED APPROVED	BENPORATH STREET BURSWOOD ROAD TO HARVEY STREET EXISTING PARKING RESTRICTIONS	SHEET 9 OF 17
							DRAWING No. P9822 - 9 Job No.

A3

NOTE: ALL SIGN LOCATIONS
ARE APPROXIMATE AND FOR
DISPLAY ONLY AND ALTERED
ACCORDINGLY ON SITE

LEGEND

- PROPOSED PAID PARKING
- NO PARKING ON ROAD OR VERGE
- TIMED PARKING
- LOADING ZONE
- DROP-OFF ZONE
- BUS ZONE

NOTE: ALL SIGN LOCATIONS
ARE APPROXIMATE AND FOR
DISPLAY ONLY AND ALTERED
ACCORDINGLY ON SITE


LEGEND

- NO PARKING ON ROAD OR VERGE
- EXISTING TIMED PARKING
- EXISTING LOADING ZONE
- EXISTING DROP-OFF ZONE
- BUS ZONE

Please note for further detail this map should be viewed in conjunction with all the maps relating to parking 'Hotspot' Area 4 ref P9822 displaying detailed changes proposed.



NOTE: ALL SIGN LOCATIONS
ARE APPROXIMATE AND FOR
DISPLAY ONLY AND ALTERED
ACCORDINGLY ON SITE

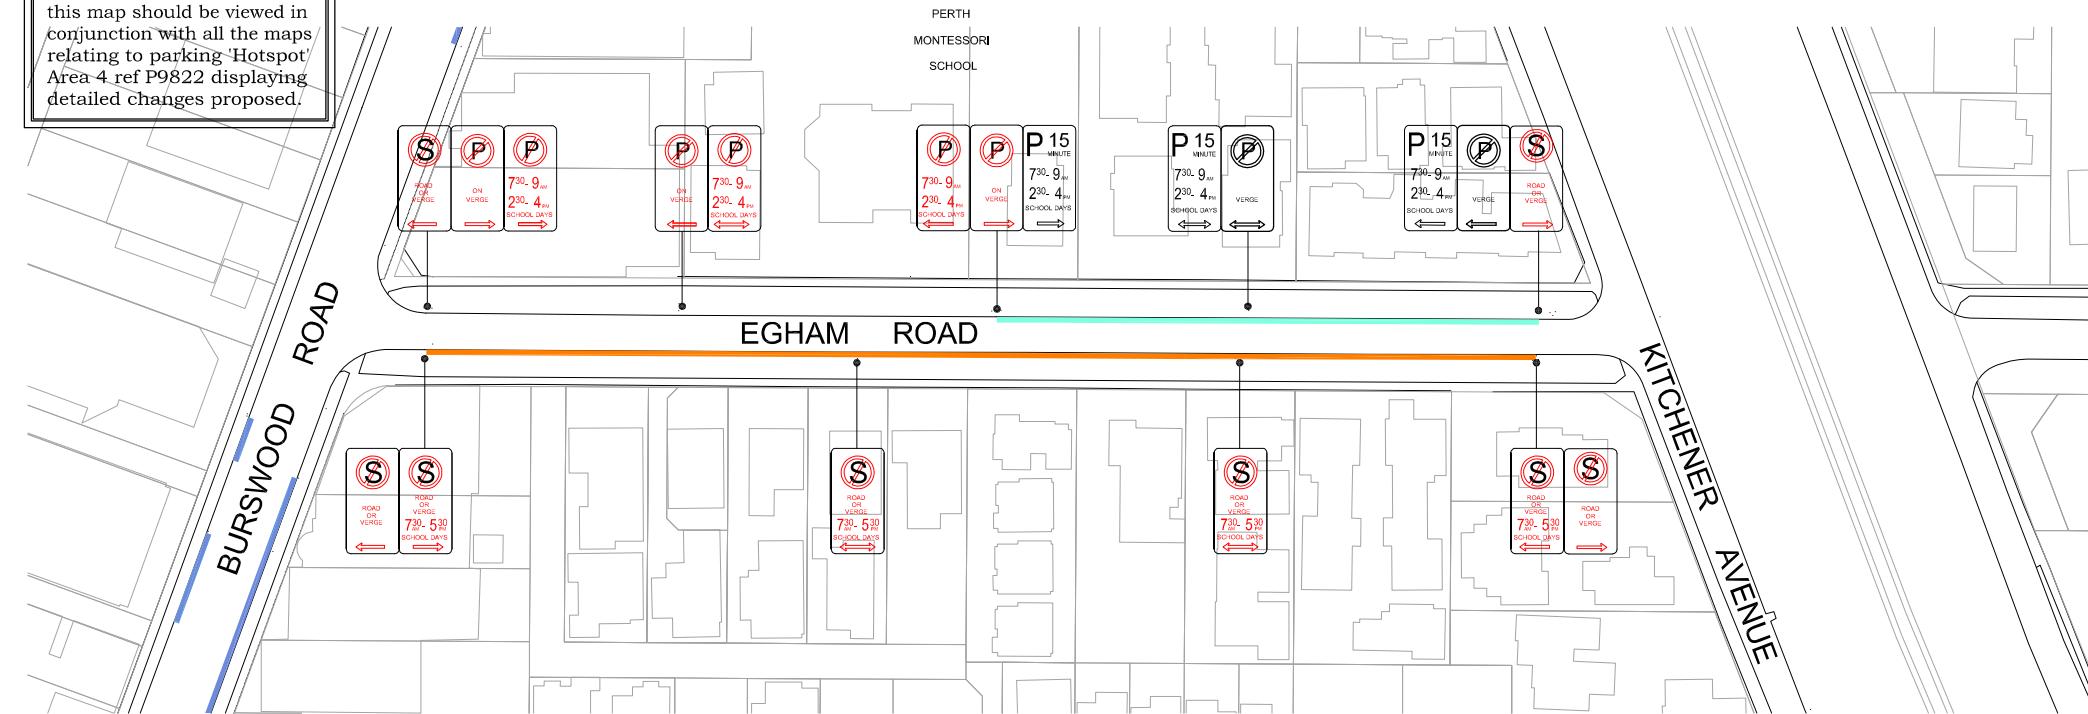

PROPOSED

Amendments					 <p>TOWN OF VICTORIA PARK 99 SHEPPERTON ROAD, VICTORIA PARK</p> <p>THIS DRAWING REMAINS THE PROPERTY OF THE TOWN OF VICTORIA PARK AND MUST NOT BE RETAINED, COPIED OR USED WITHOUT THE AUTHORITY OF THE DIRECTOR TECHNICAL SERVICES</p>	DESIGNED	<table border="1"> <tr> <td>DRAWN</td> <td>L. EDWARDSON</td> <td>07</td> <td>SCALE</td> <td>Not to Scale</td> </tr> <tr> <td>CHECKED</td> <td>A. LANTZKE</td> <td>11</td> <td>DATUM</td> <td>ASSUMED</td> </tr> <tr> <td colspan="2"></td> <td>07</td> <td>APPROVED</td> <td></td> </tr> <tr> <td colspan="2"></td> <td>11</td> <td></td> <td></td> </tr> <tr> <td colspan="2"></td> <td></td> <td>RECOMMENDED</td> <td></td> </tr> </table>	DRAWN	L. EDWARDSON	07	SCALE	Not to Scale	CHECKED	A. LANTZKE	11	DATUM	ASSUMED			07	APPROVED				11						RECOMMENDED		<p>EGHAM ROAD BURSWOOD ROAD TO KITCHENER AVE PROPOSED PARKING RESTRICTIONS</p>	SHEET 10 OF 17
	DRAWN	L. EDWARDSON	07	SCALE		Not to Scale																												
	CHECKED	A. LANTZKE	11	DATUM		ASSUMED																												
			07	APPROVED																														
			11																															
			RECOMMENDED																															
DRAWN	L. EDWARDSON	07	SCALE	Not to Scale	DRAWING No.																													
CHECKED	A. LANTZKE	11	DATUM	ASSUMED	P9822 - 10																													
		07	APPROVED		Job No.																													
		11			A 3																													

EGHAM ROAD


BURSWOOD ROAD TO KITCHENER AVE

PROPOSED PARKING RESTRICTIONS



Drawing issued
for Approval
17 August 2011


NOTE: ALL SIGN LOCATIONS
ARE APPROXIMATE AND FOR
DISPLAY ONLY AND ALTERED
ACCORDINGLY ON SITE

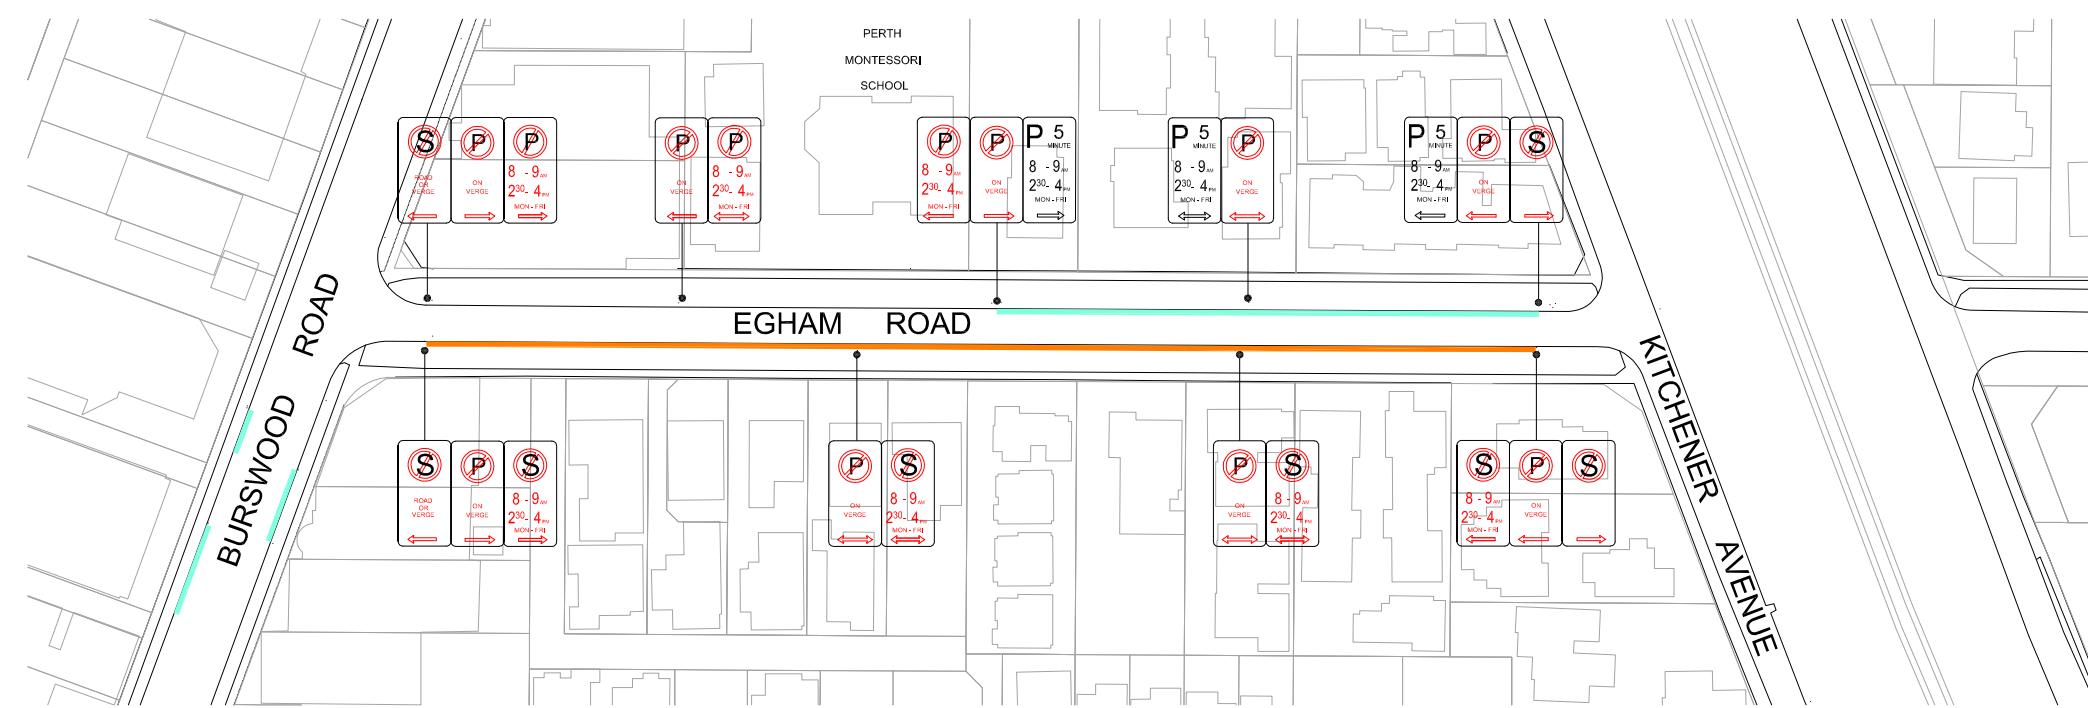

EXISTING

Amendments				 <p>TOWN OF VICTORIA PARK 99 SHEPPERTON ROAD, VICTORIA PARK</p> <p>THIS DRAWING REMAINS THE PROPERTY OF THE TOWN OF VICTORIA PARK AND MUST NOT BE RETAINED, COPIED OR USED WITHOUT THE AUTHORITY OF THE DIRECTOR TECHNICAL SERVICES</p>	DESIGNED		<p>SCALE Not to Scale</p> <p>DATUM ASSUMED</p> <p>APPROVED</p> <p>RECOMMENDED</p>	<p>EGHAM ROAD BURSWOOD ROAD TO KITCHENER AVE EXISTING PARKING RESTRICTIONS</p>	SHEET 10 OF 17		
	DRAWN	L. EDWARDSON	07/11		DATUM	ASSUMED			DRAWING No.		
	CHECKED	A. LANTZKE	07/11		APPROVED				P9822 - 10		
									Job No.		
	No	Date	By	App'd					A3		

Please note for further detail this map should be viewed in conjunction with all the maps relating to parking 'Hotspot' Area 4 ref P9822 displaying detailed changes proposed.

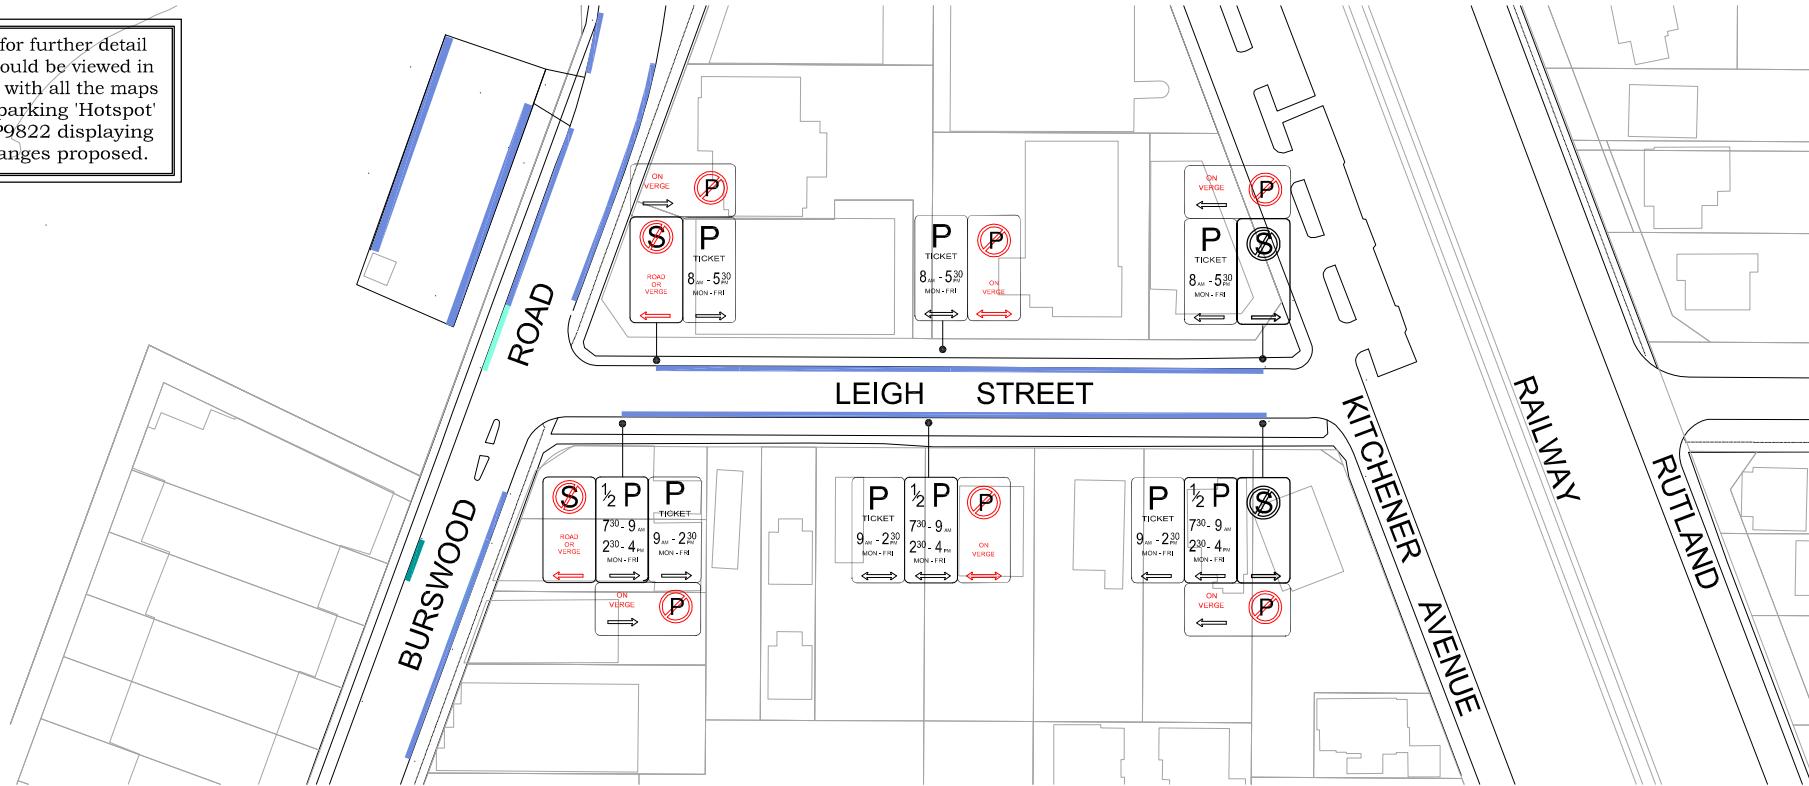

NOTE: ALL SIGN LOCATIONS ARE APPROXIMATE AND FOR DISPLAY ONLY AND ALTERED ACCORDINGLY ON SITE

LEGEND

- PROPOSED PAID PARKING
- NO PARKING ON ROAD OR VERGE
- TIMED PARKING
- LOADING ZONE
- DROP-OFF ZONE
- BUS ZONE

PROPOSED

Amendments No. Date	REVISION		By App'd	 TOWN OF VICTORIA PARK 99 SHEPPERTON ROAD, VICTORIA PARK <small>THIS DRAWING REMAINS THE PROPERTY OF THE TOWN OF VICTORIA PARK AND MUST NOT BE RETAINED, COPIED OR USED WITHOUT THE AUTHORITY OF THE DIRECTOR TECHNICAL SERVICES</small>	DESIGNED DRAWN L. EDWARDSON 07/11 CHECKED A. LANTZKE 07/11 RECOMMENDED	SCALE Not to Scale DATUM ASSUMED APPROVED	LEIGH STREET BURSWOOD ROAD TO KITCHENER AVE PROPOSED PARKING RESTRICTIONS	SHEET 11 OF 17 DRAWING No. P9822 - 11 Job No.

Drawing issued
for Approval
17 August 2011



NOTE: ALL SIGN LOCATIONS ARE APPROXIMATE AND FOR DISPLAY ONLY AND ALTERED ACCORDINGLY ON SITE

LEGEND

- NO PARKING ON ROAD OR VERGE
- EXISTING TIMED PARKING
- EXISTING LOADING ZONE
- EXISTING DROP-OFF ZONE
- EXISTING BUS ZONE

EXISTING

Amendments No. Date	REVISION		By App'd	 TOWN OF VICTORIA PARK 99 SHEPPERTON ROAD, VICTORIA PARK <small>THIS DRAWING REMAINS THE PROPERTY OF THE TOWN OF VICTORIA PARK AND MUST NOT BE RETAINED, COPIED OR USED WITHOUT THE AUTHORITY OF THE DIRECTOR TECHNICAL SERVICES</small>	DESIGNED DRAWN L. EDWARDSON 07/11 CHECKED A. LANTZKE 07/11 RECOMMENDED	SCALE Not to Scale DATUM ASSUMED APPROVED	SHEET 11 OF 17 DRAWING No. P9822 - 11 Job No.





NOTE: ALL SIGN LOCATIONS
ARE APPROXIMATE AND FOR
DISPLAY ONLY AND ALTERED
ACCORDINGLY ON SITE

LEGEND

- PROPOSED PAID PARKING
- NO PARKING ON ROAD OR VERGE
- TIMED PARKING
- LOADING ZONE
- DROP-OFF ZONE
- BUS ZONE

PROPOSED

Amendments															
No	Date	REVISION	By App'd												
 TOWN OF VICTORIA PARK 99 SHEPPERTON ROAD, VICTORIA PARK															
<small>THIS DRAWING REMAINS THE PROPERTY OF THE TOWN OF VICTORIA PARK AND MUST NOT BE RETAINED, COPIED OR USED WITHOUT THE AUTHORITY OF THE DIRECTOR TECHNICAL SERVICES</small>															
<table border="1"> <tr> <td>DESIGNED</td> <td>SCALE</td> <td>Not to Scale</td> </tr> <tr> <td>DRAWN L. EDWARDSON</td> <td>07 11</td> <td>DATUM ASSUMED</td> </tr> <tr> <td>CHECKED A. LANTZKE</td> <td>07 11</td> <td>APPROVED</td> </tr> <tr> <td colspan="3">RECOMMENDED</td> </tr> </table> KITCHENER AVE AND WAY BURSWOOD ROAD TO HOWICK STREET PROPOSED PARKING RESTRICTIONS				DESIGNED	SCALE	Not to Scale	DRAWN L. EDWARDSON	07 11	DATUM ASSUMED	CHECKED A. LANTZKE	07 11	APPROVED	RECOMMENDED		
DESIGNED	SCALE	Not to Scale													
DRAWN L. EDWARDSON	07 11	DATUM ASSUMED													
CHECKED A. LANTZKE	07 11	APPROVED													
RECOMMENDED															
SHEET 12 OF 17 DRAWING No. P9822 - 12 Job No.															



NOTE: ALL SIGN LOCATIONS
ARE APPROXIMATE AND FOR
DISPLAY ONLY AND ALTERED
ACCORDINGLY ON SITE

LEGEND

- NO PARKING ON ROAD OR VERGE
- EXISTING TIMED PARKING
- EXISTING LOADING ZONE
- EXISTING DROP-OFF ZONE
- BUS ZONE

Drawing issued
for Approval
17 August 2011

EXISTING


Amendments															
No	Date	REVISION	By App'd												
 TOWN OF VICTORIA PARK 99 SHEPPERTON ROAD, VICTORIA PARK															
<small>THIS DRAWING REMAINS THE PROPERTY OF THE TOWN OF VICTORIA PARK AND MUST NOT BE RETAINED, COPIED OR USED WITHOUT THE AUTHORITY OF THE DIRECTOR TECHNICAL SERVICES</small>															
<table border="1"> <tr> <td>DESIGNED</td> <td>SCALE</td> <td>Not to Scale</td> </tr> <tr> <td>DRAWN L. EDWARDSON</td> <td>07 11</td> <td>DATUM ASSUMED</td> </tr> <tr> <td>CHECKED A. LANTZKE</td> <td>07 11</td> <td>APPROVED</td> </tr> <tr> <td colspan="3">RECOMMENDED</td> </tr> </table> KITCHENER AVE AND WAY BURSWOOD ROAD TO HOWICK STREET EXISTING PARKING RESTRICTIONS				DESIGNED	SCALE	Not to Scale	DRAWN L. EDWARDSON	07 11	DATUM ASSUMED	CHECKED A. LANTZKE	07 11	APPROVED	RECOMMENDED		
DESIGNED	SCALE	Not to Scale													
DRAWN L. EDWARDSON	07 11	DATUM ASSUMED													
CHECKED A. LANTZKE	07 11	APPROVED													
RECOMMENDED															
SHEET 12 OF 17 DRAWING No. P9822 - 12 Job No.															



NOTE: ALL SIGN LOCATIONS
ARE APPROXIMATE AND FOR
DISPLAY ONLY AND ALTERED
ACCORDINGLY ON SITE

LEGEND

- NO PARKING ON ROAD OR VERGE
- EXISTING TIMED PARKING
- EXISTING LOADING ZONE
- EXISTING DROP-OFF ZONE
- BUS ZONE

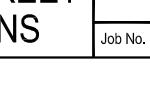


NOTE: ALL SIGN LOCATIONS
ARE APPROXIMATE AND FOR
DISPLAY ONLY AND ALTERED
ACCORDINGLY ON SITE

LEGEND

- NO PARKING ON ROAD OR VERGE
- EXISTING TIMED PARKING
- EXISTING LOADING ZONE
- EXISTING DROP-OFF ZONE
- BUS ZONE

Please note for further detail this map should be viewed in conjunction with all the maps relating to parking 'Hotspot' Area 4 ref P9822 displaying detailed changes proposed.

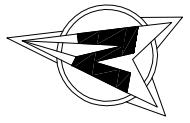

NOTE: ALL SIGN LOCATIONS ARE APPROXIMATE AND FOR DISPLAY ONLY AND ALTERED ACCORDINGLY ON SITE

PROPOSED

Amendments			REVISION	By	App'd	 TOWN OF VICTORIA PARK 99 SHEPPERTON ROAD, VICTORIA PARK <small>THIS DRAWING REMAINS THE PROPERTY OF THE TOWN OF VICTORIA PARK AND MUST NOT BE RETAINED, COPIED OR USED WITHOUT THE AUTHORITY OF THE DIRECTOR TECHNICAL SERVICES</small>	DESIGNED DRAWN L. EDWARDSON 07/11 CHECKED A. LANTZKE 07/11 RECOMMENDED	SCALE Not to Scale DATUM ASSUMED APPROVED	CRAIG STREET GREAT EASTERN HWY TO BURSWOOD RD PROPOSED PARKING RESTRICTIONS	SHEET 13 OF 17 DRAWING No. P9822 - 13 Job No. A3

GREAT EASTERN HWY

CRAIG STREET

THOROGOOD ST

ROAD

BURSWOOD

LEGEND

- PROPOSED PAID PARKING
- NO PARKING ON ROAD OR VERGE
- TIMED PARKING
- LOADING ZONE
- DROP-OFF ZONE
- BUS ZONE

EXISTING

Amendments			REVISION	By	App'd	 TOWN OF VICTORIA PARK 99 SHEPPERTON ROAD, VICTORIA PARK <small>THIS DRAWING REMAINS THE PROPERTY OF THE TOWN OF VICTORIA PARK AND MUST NOT BE RETAINED, COPIED OR USED WITHOUT THE AUTHORITY OF THE DIRECTOR TECHNICAL SERVICES</small>	DESIGNED DRAWN L. EDWARDSON 07/11 CHECKED A. LANTZKE 07/11 RECOMMENDED	SCALE Not to Scale DATUM ASSUMED APPROVED	CRAIG STREET GREAT EASTERN HWY TO BURSWOOD RD EXISTING PARKING RESTRICTIONS	SHEET 13 OF 17 DRAWING No. P9822 - 13 Job No. A3


GREAT EASTERN HWY

CRAIG STREET

THOROGOOD ST

ROAD

BURSWOOD

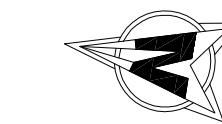

NOTE: ALL SIGN LOCATIONS ARE APPROXIMATE AND FOR DISPLAY ONLY AND ALTERED ACCORDINGLY ON SITE


LEGEND

- NO PARKING ON ROAD OR VERGE
- EXISTING TIMED PARKING
- EXISTING LOADING ZONE
- EXISTING DROP-OFF ZONE
- BUS ZONE

Drawing issued
for Approval
17 August 2011



Please note for further detail this map should be viewed in conjunction with all the maps relating to parking 'Hotspot' Area 4 ref P9822 displaying detailed changes proposed.

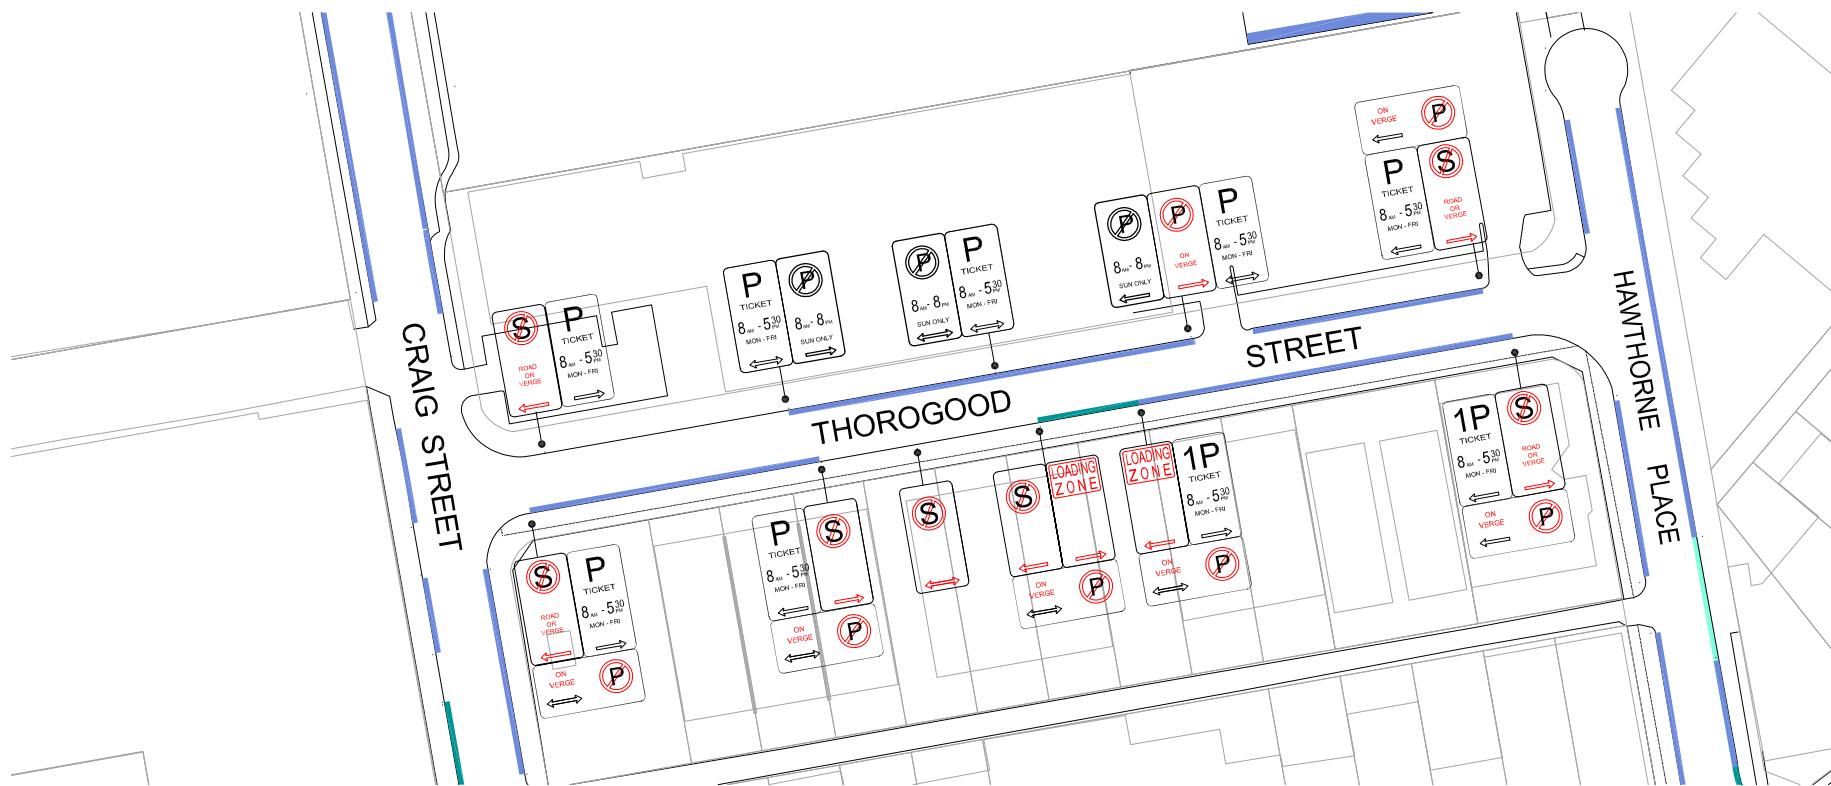


NOTE: ALL SIGN LOCATIONS ARE APPROXIMATE AND FOR DISPLAY ONLY AND ALTERED ACCORDINGLY ON SITE

LEGEND

- PROPOSED PAID PARKING
- NO PARKING ON ROAD OR VERGE
- TIMED PARKING
- LOADING ZONE
- DROP-OFF ZONE
- BUS ZONE

PROPOSED

Amendments			REVISION	By	App'd	 <p>TOWN OF VICTORIA PARK 99 SHEPPERTON ROAD, VICTORIA PARK</p> <p>THIS DRAWING REMAINS THE PROPERTY OF THE TOWN OF VICTORIA PARK AND MUST NOT BE RETAINED, COPIED OR USED WITHOUT THE AUTHORITY OF THE DIRECTOR TECHNICAL SERVICES</p>	DESIGNED	SCALE	Not to Scale	THOROGOOD STREET CRAIG STREET TO HAWTHORNE PLACE PROPOSED PARKING RESTRICTIONS	SHEET 14 OF 17	A 3
	DRAWN	L. EDWARDSON	07/11	DATUM ASSUMED	CHECKED	A. LANTZKE	07/11	APPROVED	DRAWING No.	P9822 - 14		
No Date									Job No.			

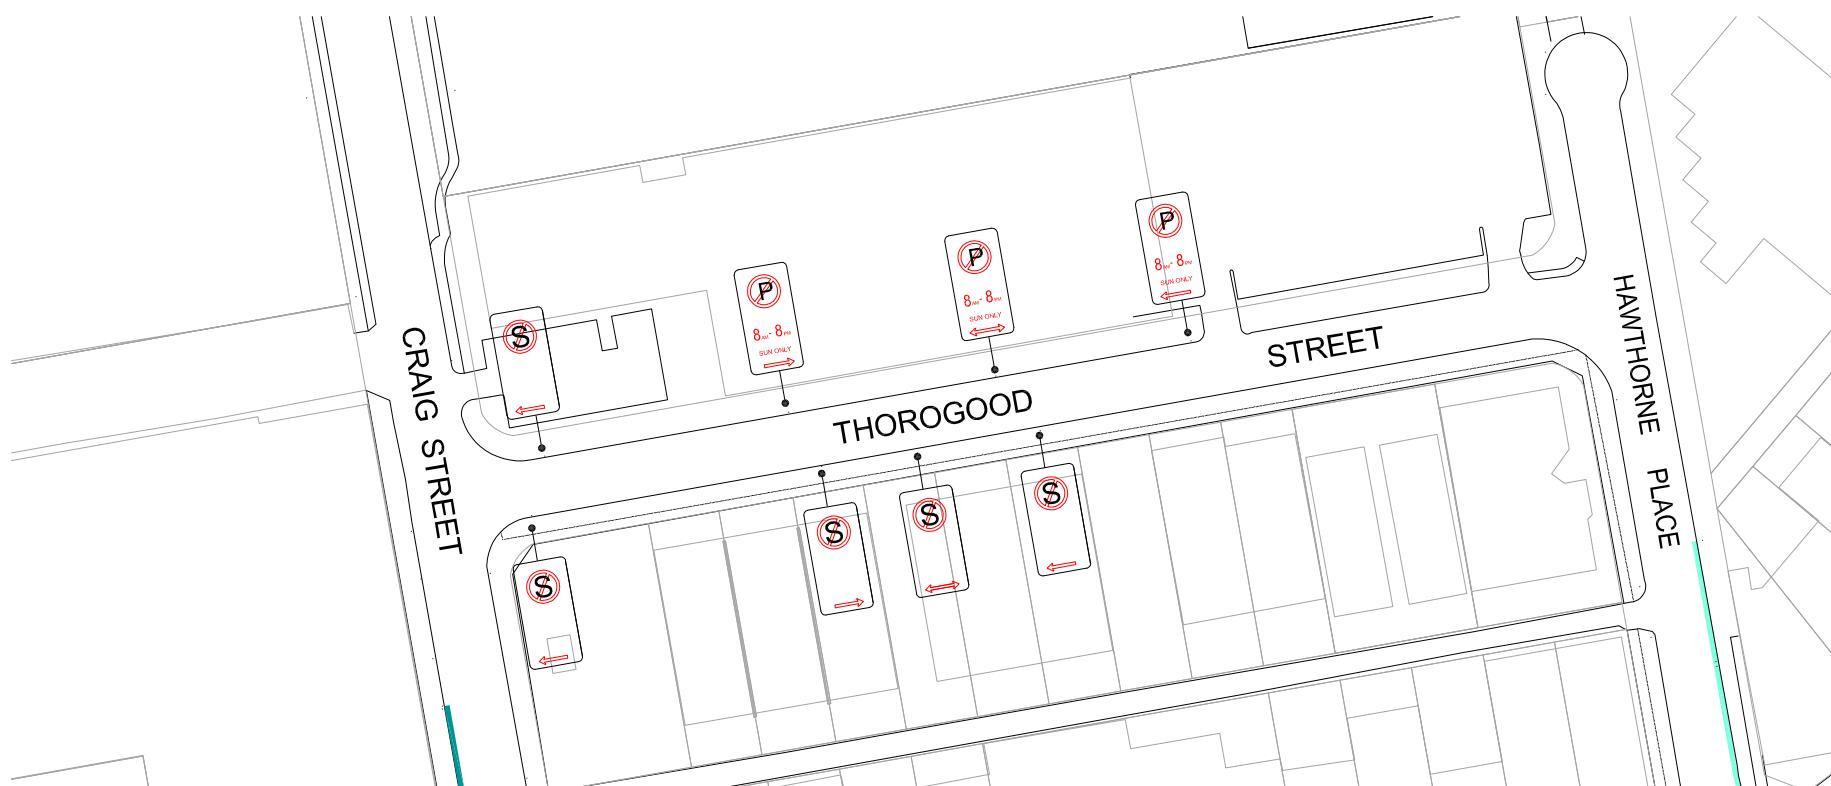

NOTE: ALL SIGN LOCATIONS ARE APPROXIMATE AND FOR DISPLAY ONLY AND ALTERED ACCORDINGLY ON SITE

LEGEND

- NO PARKING ON ROAD OR VERGE
- EXISTING TIMED PARKING
- EXISTING LOADING ZONE
- EXISTING DROP-OFF ZONE
- BUS ZONE



**Drawing issued
for Approval
17 August 2011**

EXISTING

Amendments			REVISION	By	App'd	 <p>TOWN OF VICTORIA PARK 99 SHEPPERTON ROAD, VICTORIA PARK</p> <p>THIS DRAWING REMAINS THE PROPERTY OF THE TOWN OF VICTORIA PARK AND MUST NOT BE RETAINED, COPIED OR USED WITHOUT THE AUTHORITY OF THE DIRECTOR TECHNICAL SERVICES</p>	DESIGNED	SCALE	Not to Scale	THOROGOOD STREET CRAIG STREET TO HAWTHORNE PLACE EXISTING PARKING RESTRICTIONS	SHEET 14 OF 17	A 3
	DRAWN	L. EDWARDSON	07/11	DATUM ASSUMED	CHECKED	A. LANTZKE	07/11	APPROVED	DRAWING No.	P9822 - 14		
No Date									Job No.			



Please note for further detail this map should be viewed in conjunction with all the maps relating to parking 'Hotspot' Area 4 ref P9822 displaying detailed changes proposed.

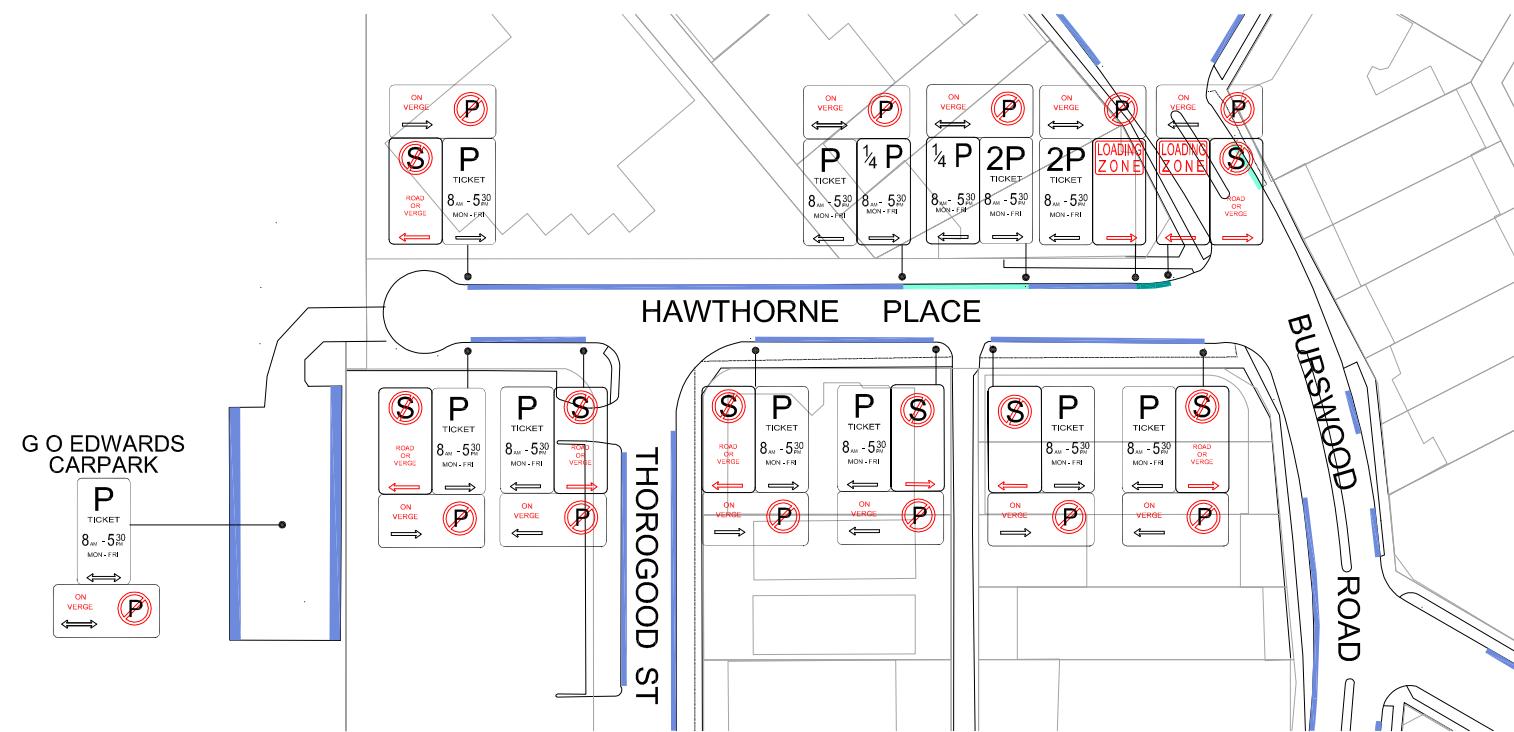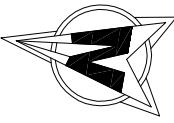


**NOTE: ALL SIGN LOCATIONS
ARE APPROXIMATE AND FOR
DISPLAY ONLY AND ALTERED
ACCORDINGLY ON SITE**

PROPOSED

Amendments					 <p>TOWN OF VICTORIA PARK 99 SHEPPERTON ROAD, VICTORIA PARK</p> <p>THIS DRAWING REMAINS THE PROPERTY OF THE TOWN OF VICTORIA PARK AND MUST NOT BE RETAINED, COPIED OR USED WITHOUT THE AUTHORITY OF THE DIRECTOR TECHNICAL SERVICES</p>	DESIGNED		SCALE	Not to Scale	<p>HAWTHORNE PLACE CUL DE SAC TO BURSWOOD RD PROPOSED PARKING RESTRICTIONS</p>	SHEET 15 OF 17
	DRAWN	L. EDWARDSON	07 11	DATUM		ASSUMED	DRAWING No.				
	CHECKED	A. LANTZKE	07 11	APPROVED		P9822 - 15					
	RECOMMENDED					Job No.					
	No	Date	REVISION	By		App'd					




NOTE: ALL SIGN LOCATIONS
ARE APPROXIMATE AND FOR
DISPLAY ONLY AND ALTERED
ACCORDINGLY ON SITE

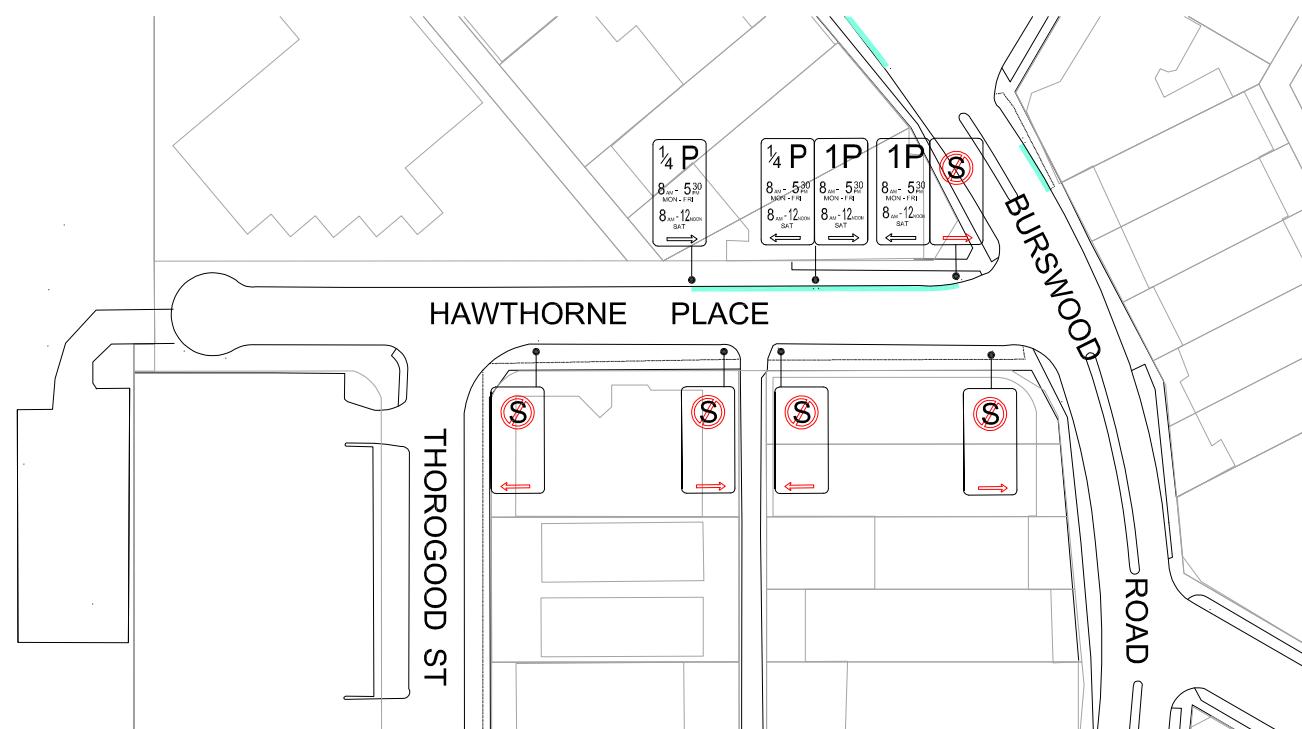


**Drawing issued
for Approval
17 August 2011**

EXISTING

Amendments					 <p>TOWN OF VICTORIA PARK 99 SHEPPERTON ROAD, VICTORIA PARK</p> <p>THIS DRAWING REMAINS THE PROPERTY OF THE TOWN OF VICTORIA PARK AND MUST NOT BE RETAINED, COPIED OR USED WITHOUT THE AUTHORITY OF THE DIRECTOR TECHNICAL SERVICES</p>	DESIGNED		SCALE	Not to Scale	<p>HAWTHORNE PLACE CUL DE SAC TO BURSWOOD RD EXISTING PARKING RESTRICTIONS</p>	SHEET 15 OF 17
						DRAWN	L. EDWARDSON	07 11	DATUM	ASSUMED	
						CHECKED	A. LANTZKE	07 11	APPROVED		
						RECOMMENDED					
	No Date	REVISION	By	App'd							DRAWING No. P9822 - 15 Job No.

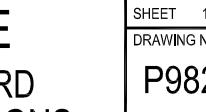

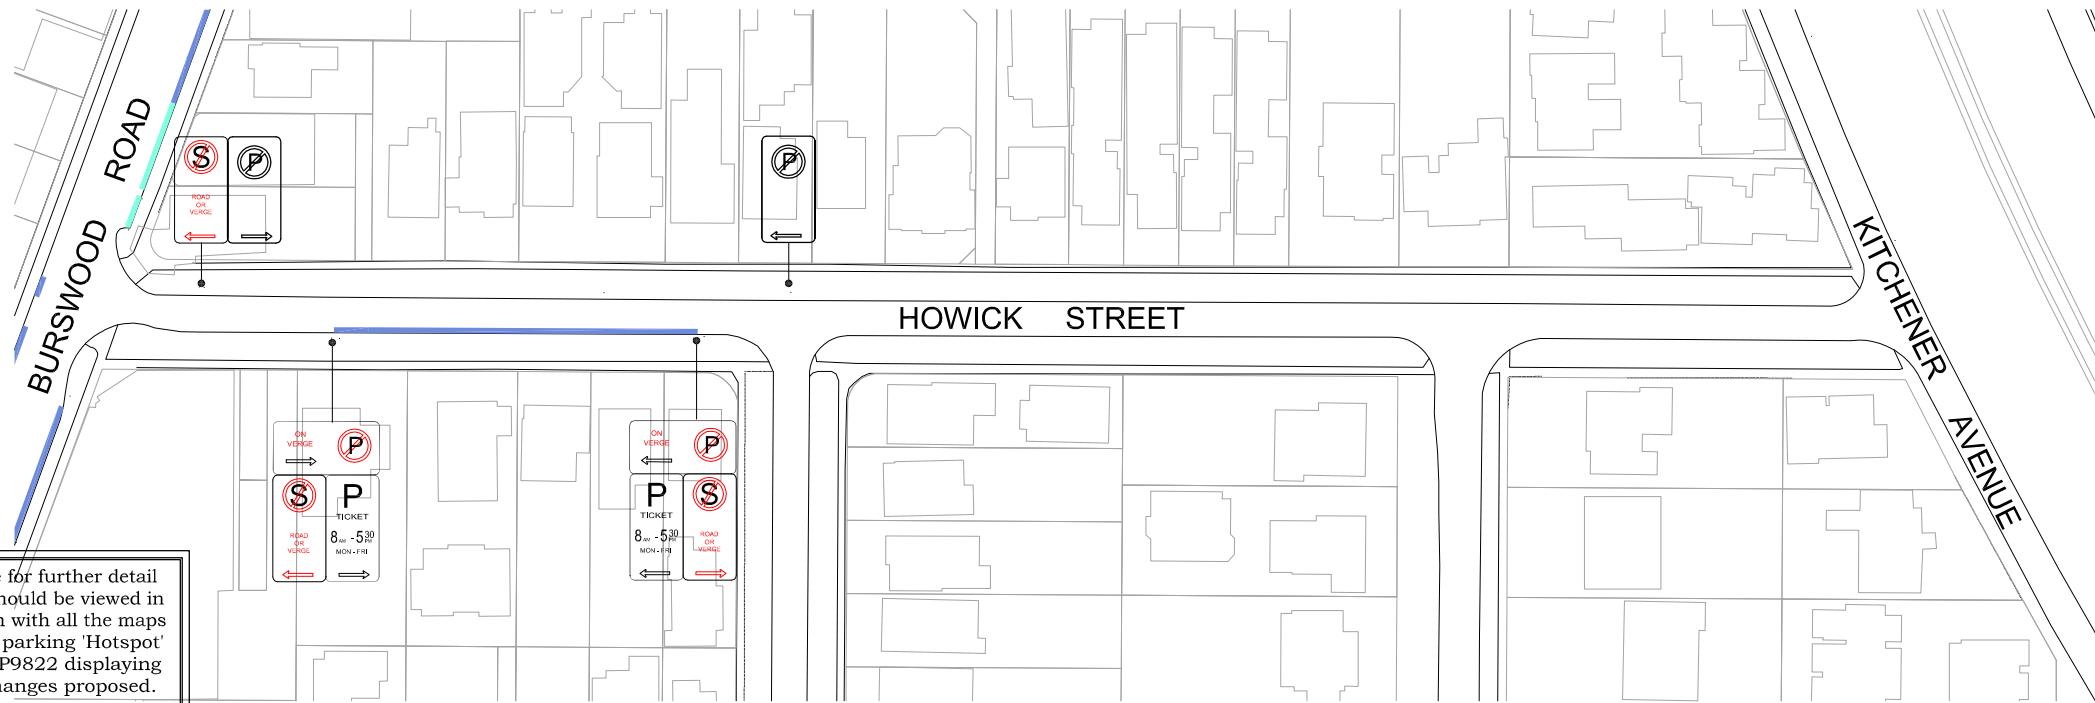


NOTE: ALL SIGN LOCATIONS
ARE APPROXIMATE AND FOR
DISPLAY ONLY AND ALTERED
ACCORDINGLY ON SITE

LEGEND

- PROPOSED PAID PARKING
- NO PARKING ON ROAD OR VERGE
- TIMED PARKING
- LOADING ZONE
- DROP-OFF ZONE
- BUS ZONE

PROPOSED

Amendments	No	Date	REVISION	By	App'd	 TOWN OF VICTORIA PARK 99 SHEPPERTON ROAD, VICTORIA PARK	DESIGNED DRAWN L. EDWARDSON 07/11 CHECKED A. LANTZKE 07/11 RECOMMENDED	SCALE Not to Scale DATUM ASSUMED APPROVED	HOWICK STREET BURSWOOD ROAD TO KITCHENER AVE PROPOSED PARKING RESTRICTIONS			SHEET 16 OF 17 DRAWING No. P9822 - 16 Job No. A3

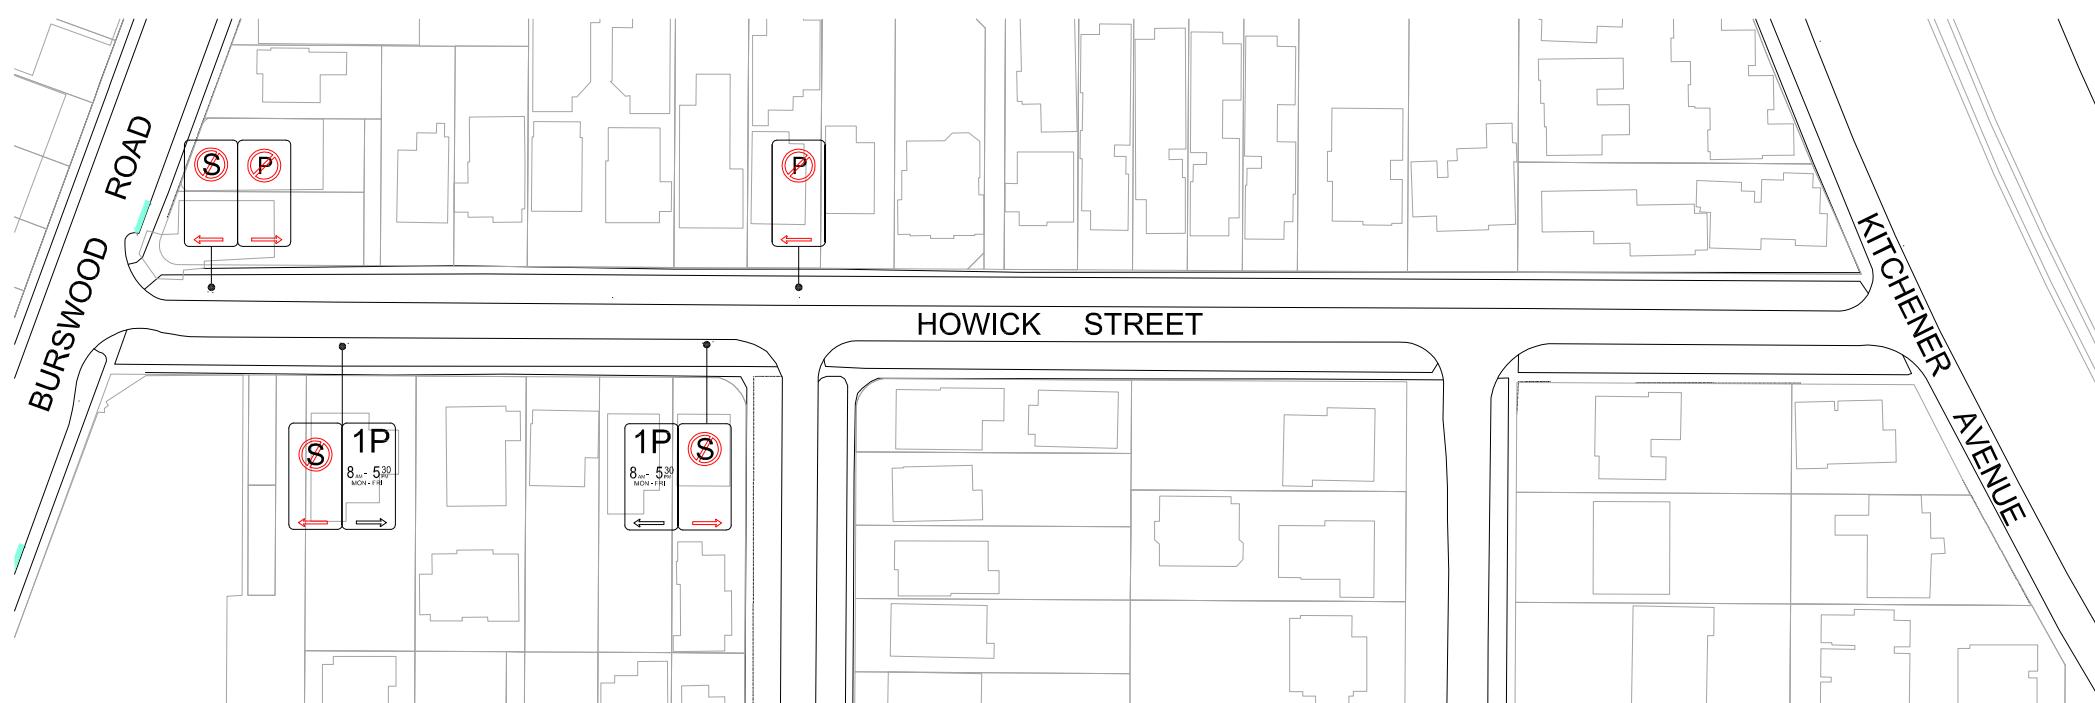

Drawing issued
for Approval
17 August 2011




NOTE: ALL SIGN LOCATIONS
ARE APPROXIMATE AND FOR
DISPLAY ONLY AND ALTERED
ACCORDINGLY ON SITE

LEGEND

- NO PARKING ON ROAD OR VERGE
- EXISTING TIMED PARKING
- EXISTING LOADING ZONE
- EXISTING DROP-OFF ZONE
- BUS ZONE

EXISTING


Amendments	No	Date	REVISION	By	App'd	 TOWN OF VICTORIA PARK 99 SHEPPERTON ROAD, VICTORIA PARK	DESIGNED DRAWN L. EDWARDSON 07/11 CHECKED A. LANTZKE 07/11 RECOMMENDED	SCALE Not to Scale DATUM ASSUMED APPROVED	HOWICK STREET BURSWOOD ROAD TO KITCHENER AVE EXISTING PARKING RESTRICTIONS			SHEET 16 OF 17 DRAWING No. P9822 - 16 Job No. A3

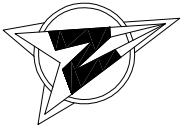

NOTE: ALL SIGN LOCATIONS
ARE APPROXIMATE AND FOR
DISPLAY ONLY AND ALTERED
ACCORDINGLY ON SITE

LEGEND

- PROPOSED PAID PARKING
- NO PARKING ON ROAD OR VERGE
- TIMED PARKING
- LOADING ZONE
- DROP-OFF ZONE
- BUS ZONE

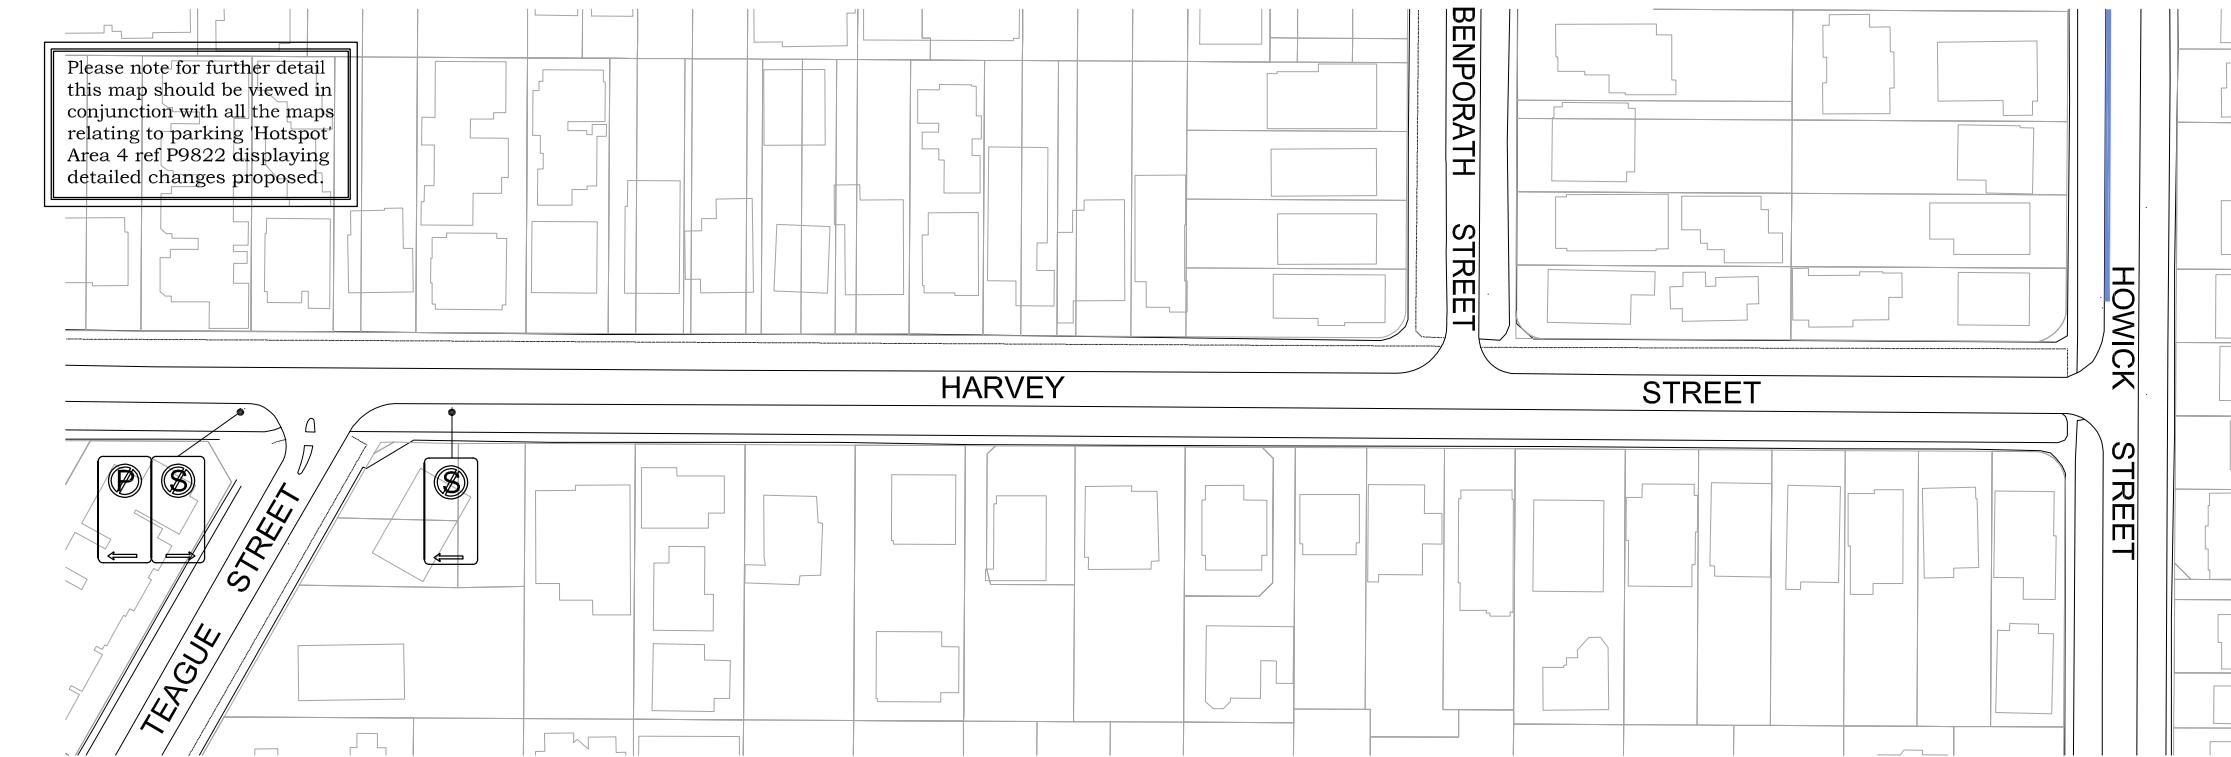


PROPOSED

Amendments	No	Date	REVISION	By	App'd	 <p>TOWN OF VICTORIA PARK 99 SHEPPERTON ROAD, VICTORIA PARK</p> <p>THIS DRAWING REMAINS THE PROPERTY OF THE TOWN OF VICTORIA PARK AND MUST NOT BE RETAINED, COPIED OR USED WITHOUT THE AUTHORITY OF THE DIRECTOR TECHNICAL SERVICES</p>	DESIGNED	SCALE	Not to Scale	HARVEY STREET TEAGUE STREET TO HOWICK STREET PROPOSED PARKING RESTRICTIONS	SHEET 17 OF 17
						DRAWN L. EDWARDSON 07/11	DATUM	ASSUMED	DRAWING No.		

A
3
P9822 - 17
Job No.

Drawing issued
for Approval
17 August 2011

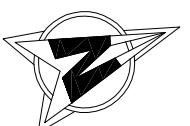

NOTE: ALL SIGN LOCATIONS
ARE APPROXIMATE AND FOR
DISPLAY ONLY AND ALTERED
ACCORDINGLY ON SITE



EXISTING

Amendments	No	Date	REVISION	By	App'd	 <p>TOWN OF VICTORIA PARK 99 SHEPPERTON ROAD, VICTORIA PARK</p> <p>THIS DRAWING REMAINS THE PROPERTY OF THE TOWN OF VICTORIA PARK AND MUST NOT BE RETAINED, COPIED OR USED WITHOUT THE AUTHORITY OF THE DIRECTOR TECHNICAL SERVICES</p>	DESIGNED	SCALE	Not to Scale	HARVEY STREET TEAGUE STREET TO HOWICK STREET EXISTING PARKING RESTRICTIONS	SHEET 17 OF 17
						DRAWN L. EDWARDSON 07/11	DATUM	ASSUMED	DRAWING No.		

A
3
P9822 - 17
Job No.

LEGEND

- NO PARKING ON ROAD OR VERGE
- EXISTING TIMED PARKING
- EXISTING LOADING ZONE
- EXISTING DROP-OFF ZONE
- BUS ZONE