

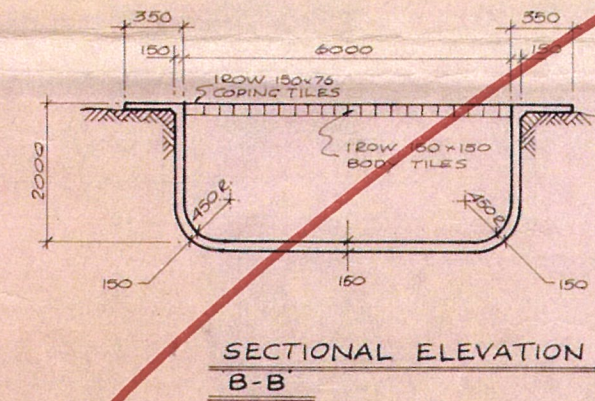
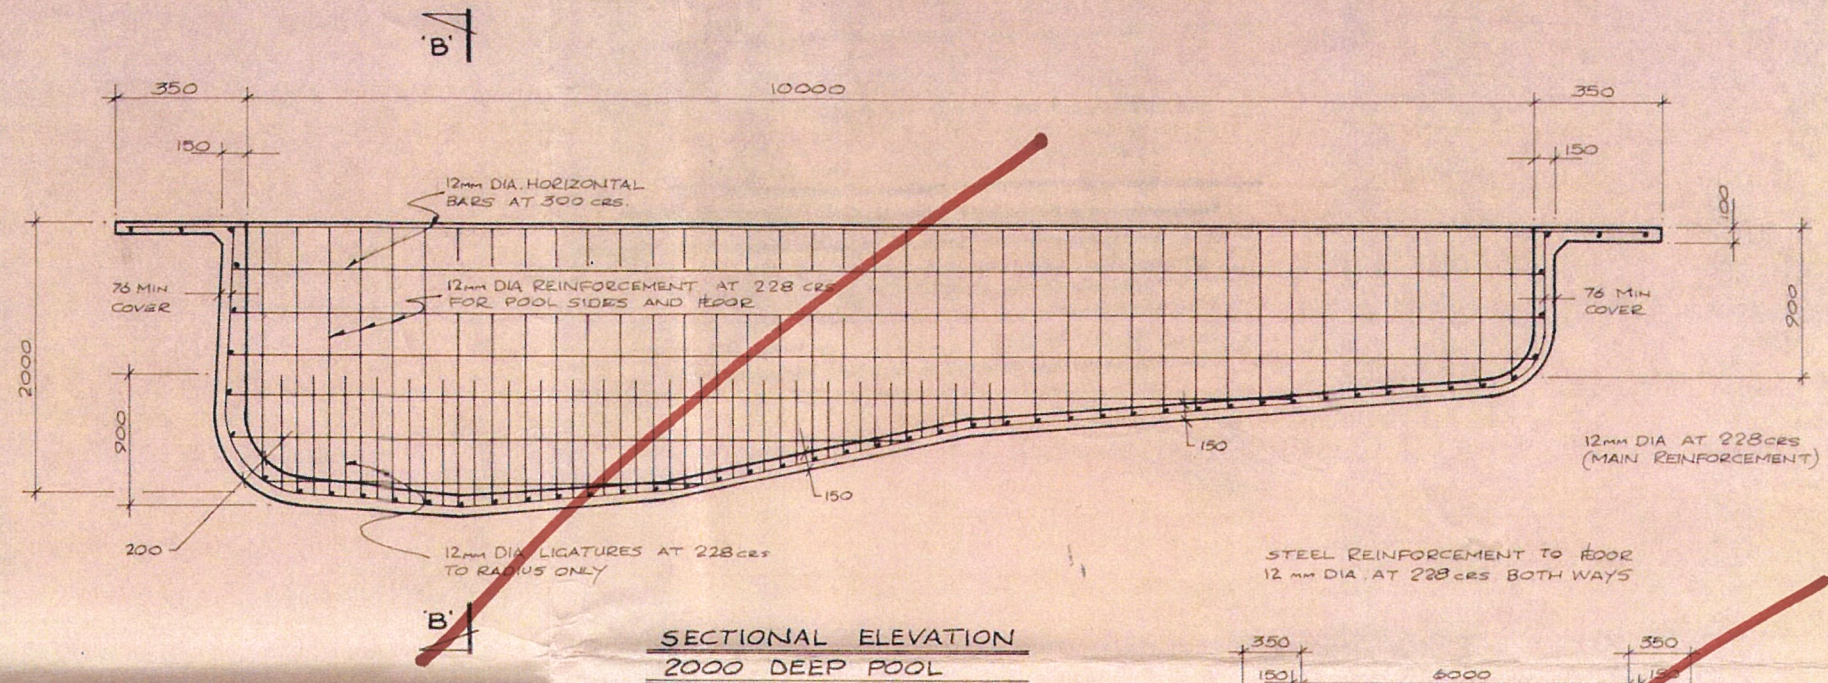


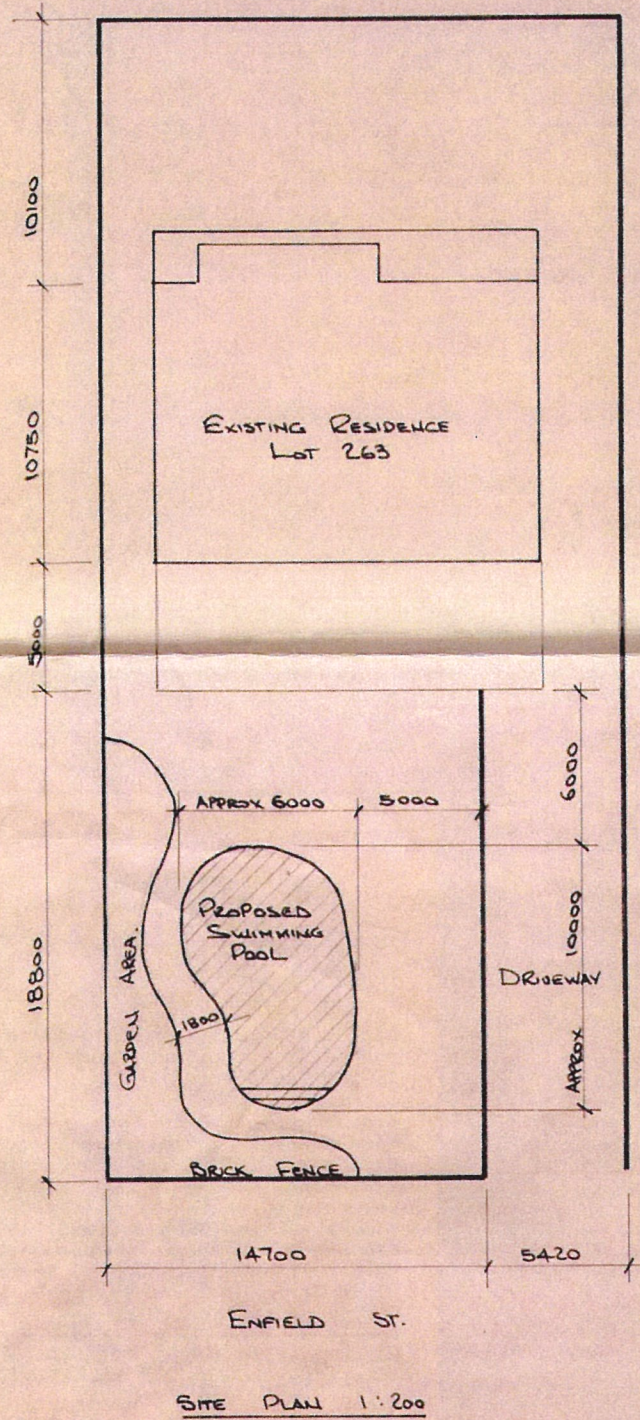


BUILDINGS DEPARTMENT	
Received	14 JAN 198
To Engineers	
To Planning	
To Health	

Proposed change of use
Short term accommodation


PROPOSED 10^m x 6^m SWIMMING POOL
for
Mr and Mrs P. NORTHWOOD. LOT 263
ENFIELD St. VICTORIA PARK.

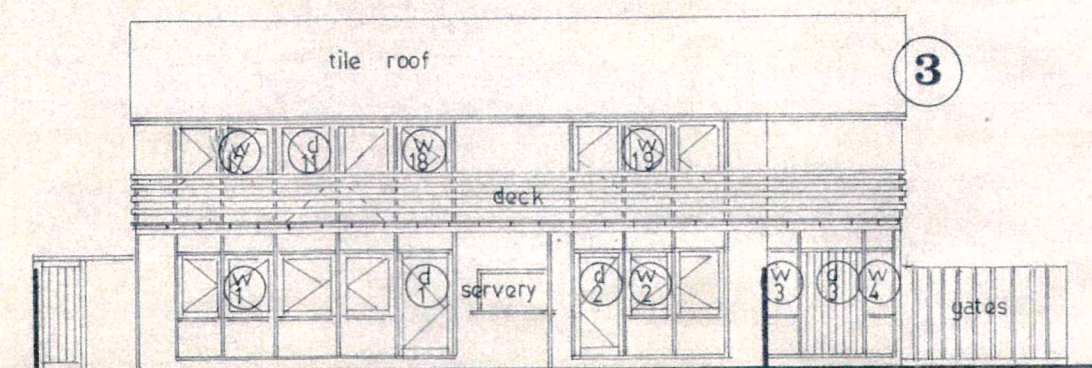


north elevation

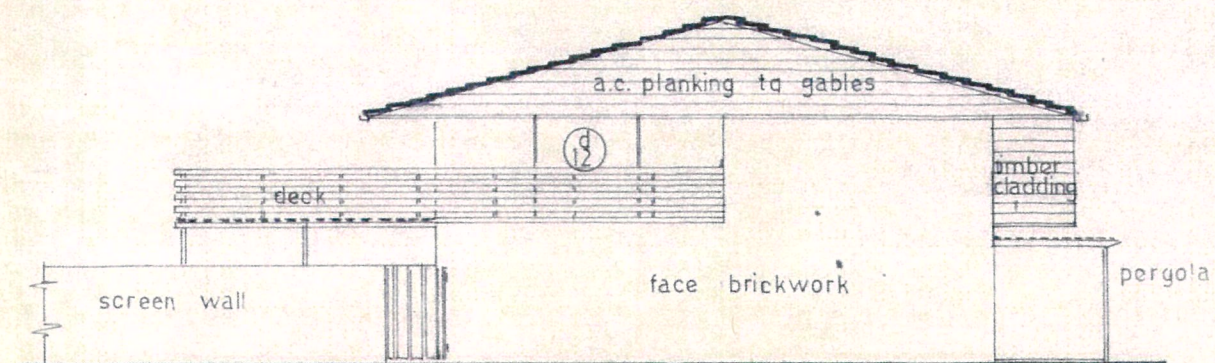


west elevation

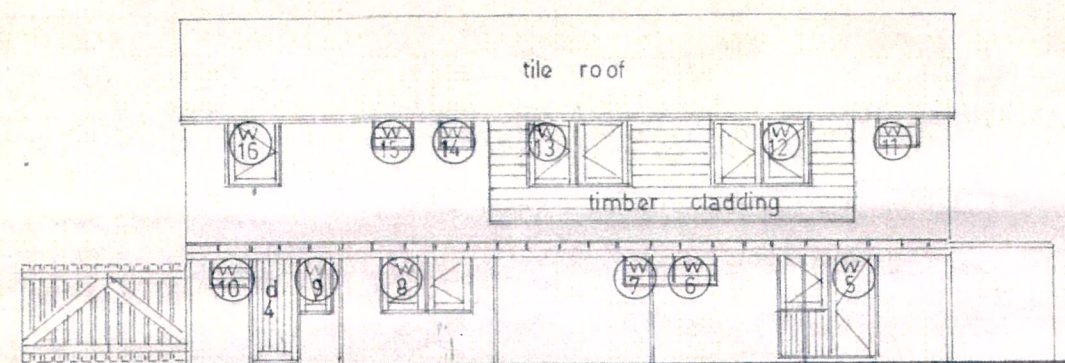

south elevation

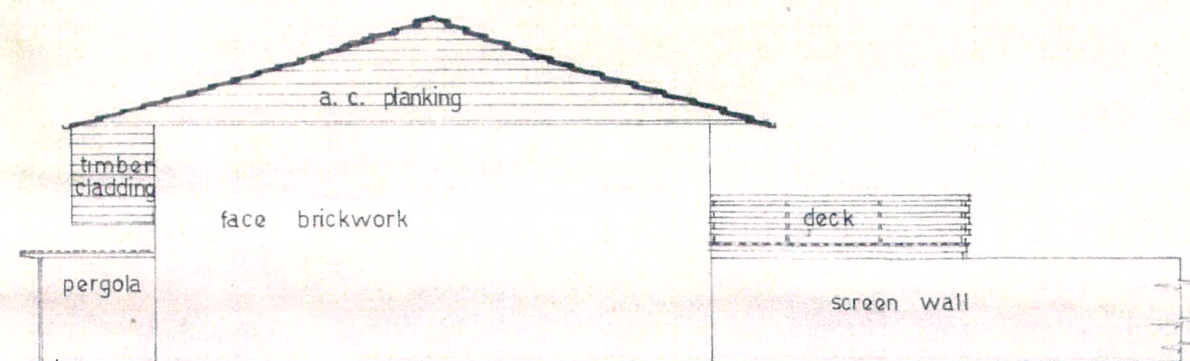

east elevation

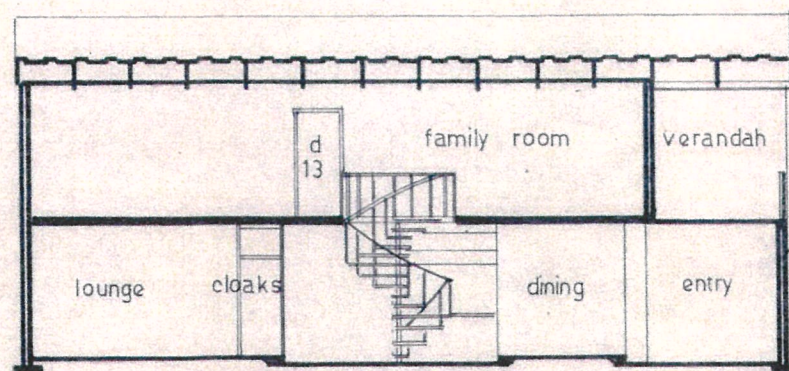


section a-a

Proposed change of use
Short term accommodation

~~Proposed residence - P.&C. Northwood~~
Lot 263 Enfield St. Victoria Park
scale 1-100

29 MAR 1979

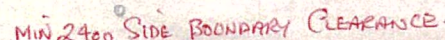


FR allowed
Actual = 1012 m²
Total 4/area = 404 m²
329 m²

existing building
to be demolished
following complet-
ion of new resid-
ence

LOT 263 Enfield St.
Victoria Park


site plan
1-200

Proposed change of use
Short term accommodation

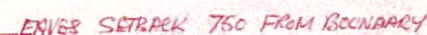


NOT INCLUDED
IN THIS LICENCE

plan - ground floor

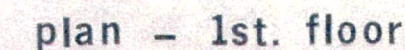

STEEL BEAMS TO BOUNDARY -
to footings - NOT TIMBER

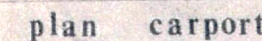

elevation

~~Proposed residence for Mr & Mrs. P. Northwood~~

Lot 263 Enfield St. Victoria Park

scale 1-100

29 MAR 1979