

COLOUR AND MATERIALS SCHEDULE

ADDRESS OF DEVELOPMENT: 1 Example Place



DATE: 01/01/2015

	COLOUR	MATERIAL / PROFILE	MAKE
Roofing			
<i>Roof Cover</i>	White	Polycarbonate	Everbright
<i>Fascias / Rafters</i>	N/A	N/A	N/A
<i>Gutters</i>	White	Steel	N/A
Exterior Walls & Columns/Piers			
<i>Face Brick</i>	N/A	N/A	N/A
<i>Render</i>	N/A	N/A	N/A
<i>Columns / Piers</i>	White	Treated Pine	N/A
<i>Weatherboards (If applicable)</i>	N/A	N/A	N/A


	COLOUR	MATERIAL
Window Frames*	N/A	N/A
Garage Door	N/A	N/A
Paving / Driveway		
<i>Main Area</i>	N/A	N/A
<i>Border</i>		
Front Fence		
<i>Piers</i>	N/A	N/A
<i>Fence Infill</i>	N/A	N/A

***Further information may be required depending on the location of the property. If an item is not applicable specify 'N/A' or leave blank (See over for example)**



SITE PLAN
1:200

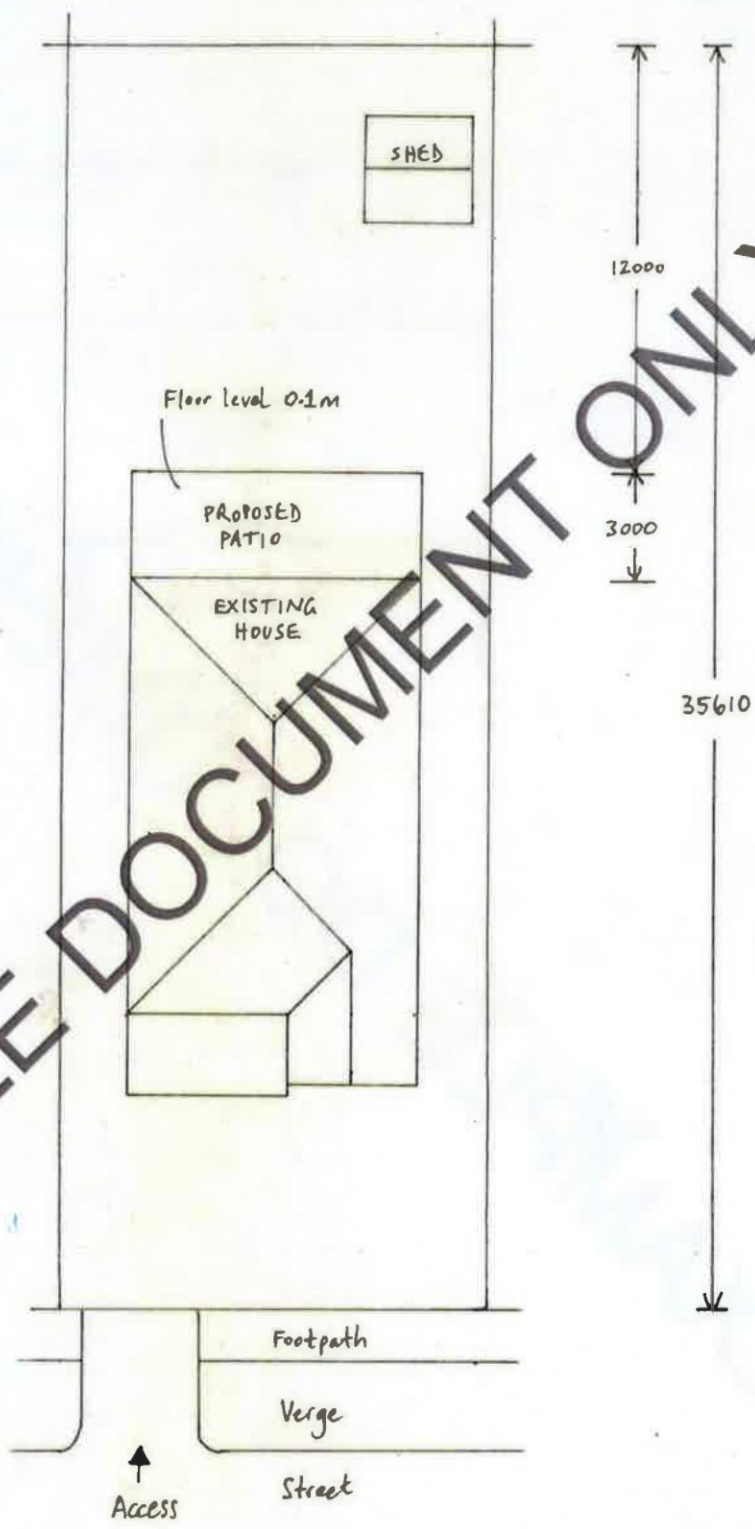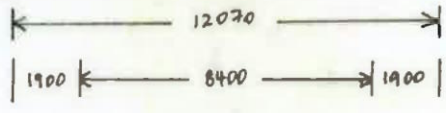

EXAMPLE DOCUMENT ONLY

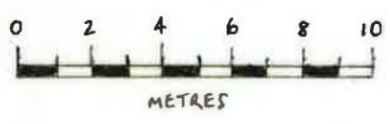




FLOOR PLAN
1:100

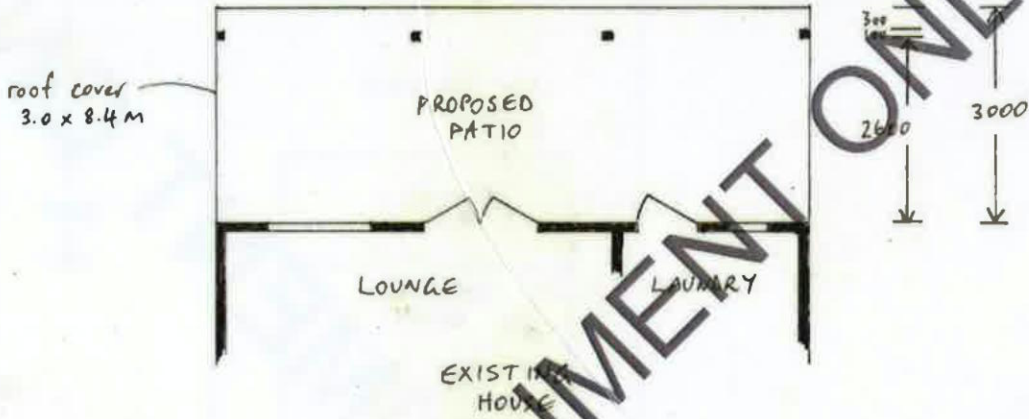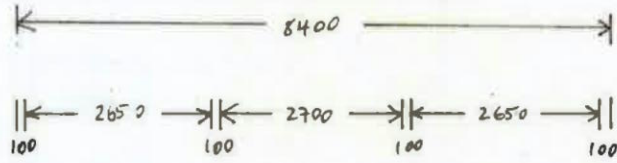

North

EXAMPLE DOCUMENT ONLY

**ELEVATIONS PLAN
1:100**

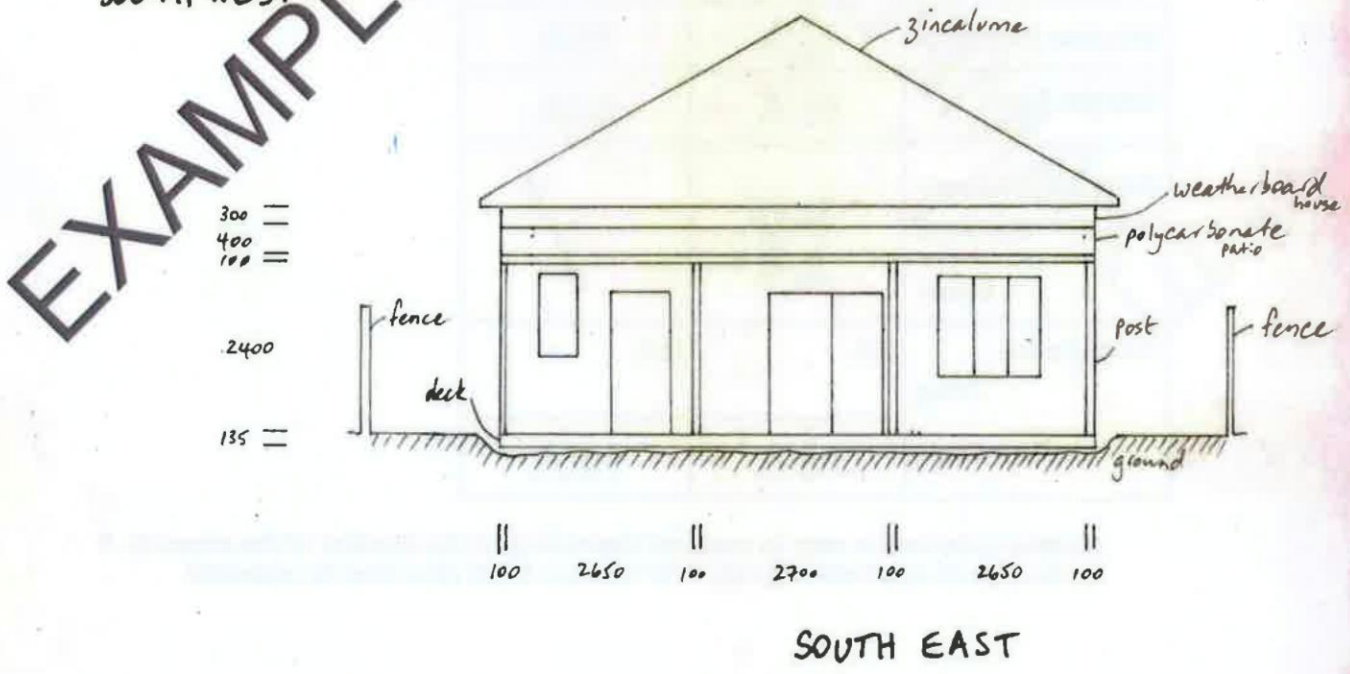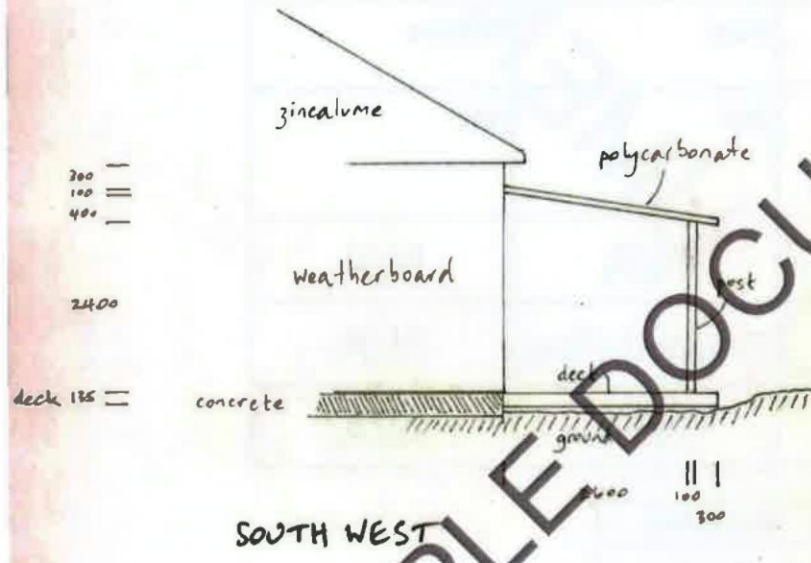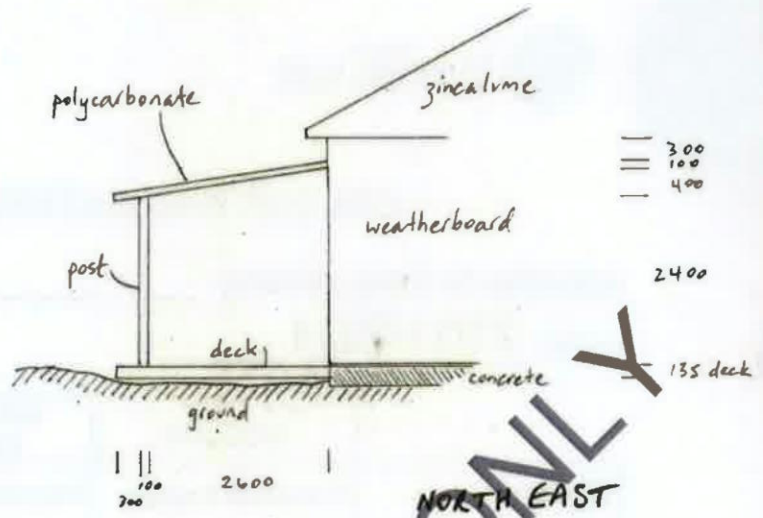

EXAMPLE DOCUMENT ONLY