
## **CONCEPT PLAN**

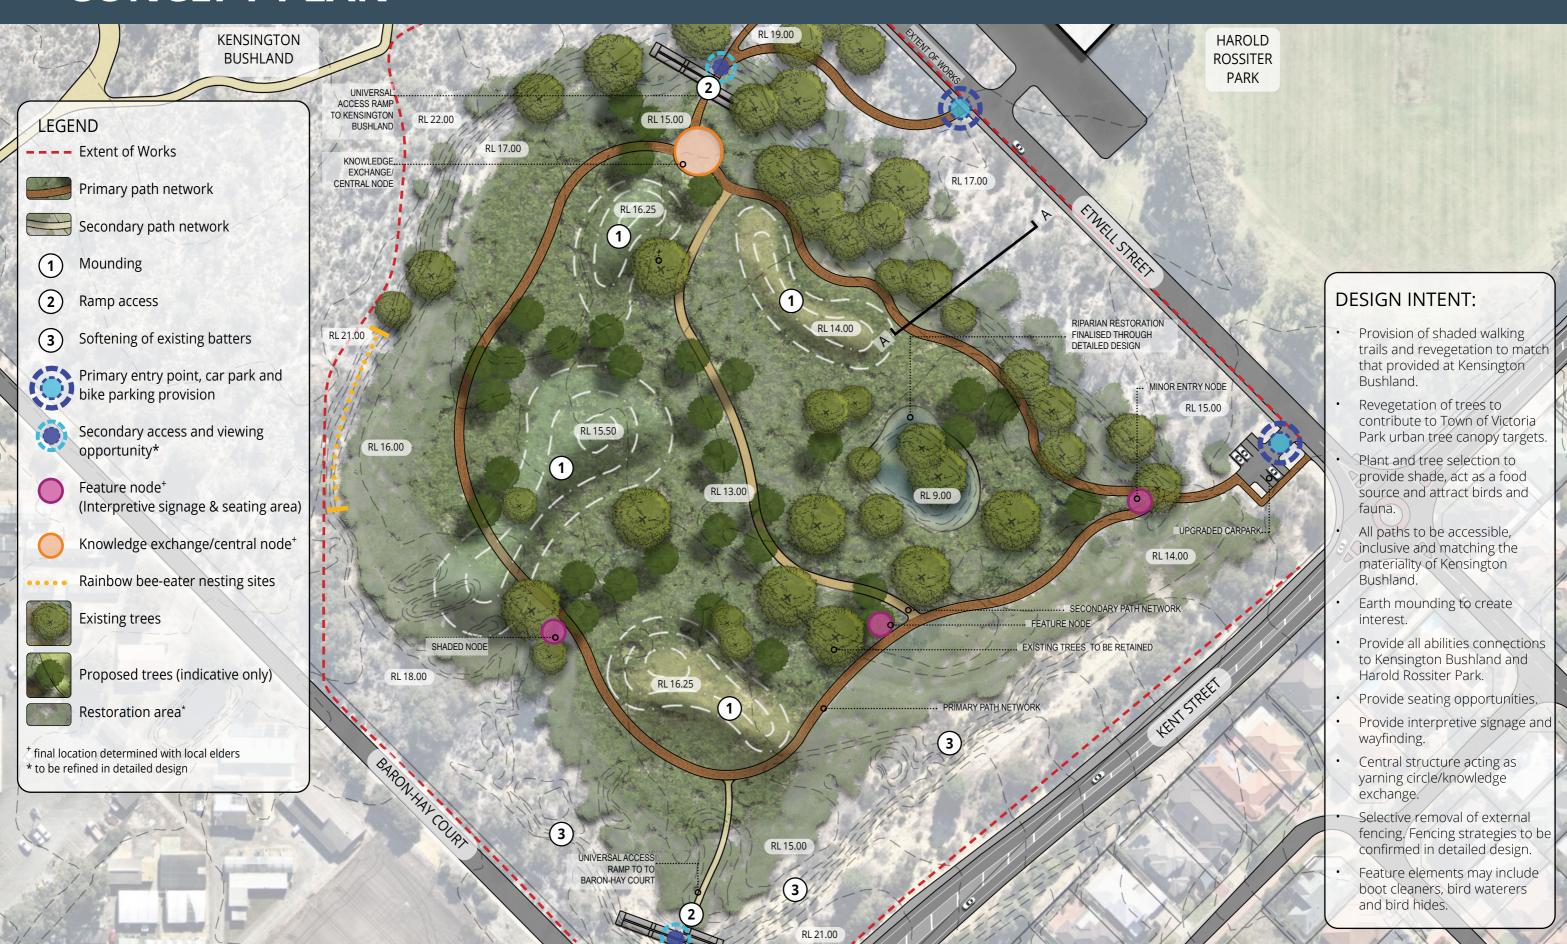

## **KENT STREET SAND PIT**

INDICATIVE EXTENT OF WORKS & CONTEXT PLAN (NOT TOO SCALE)

