
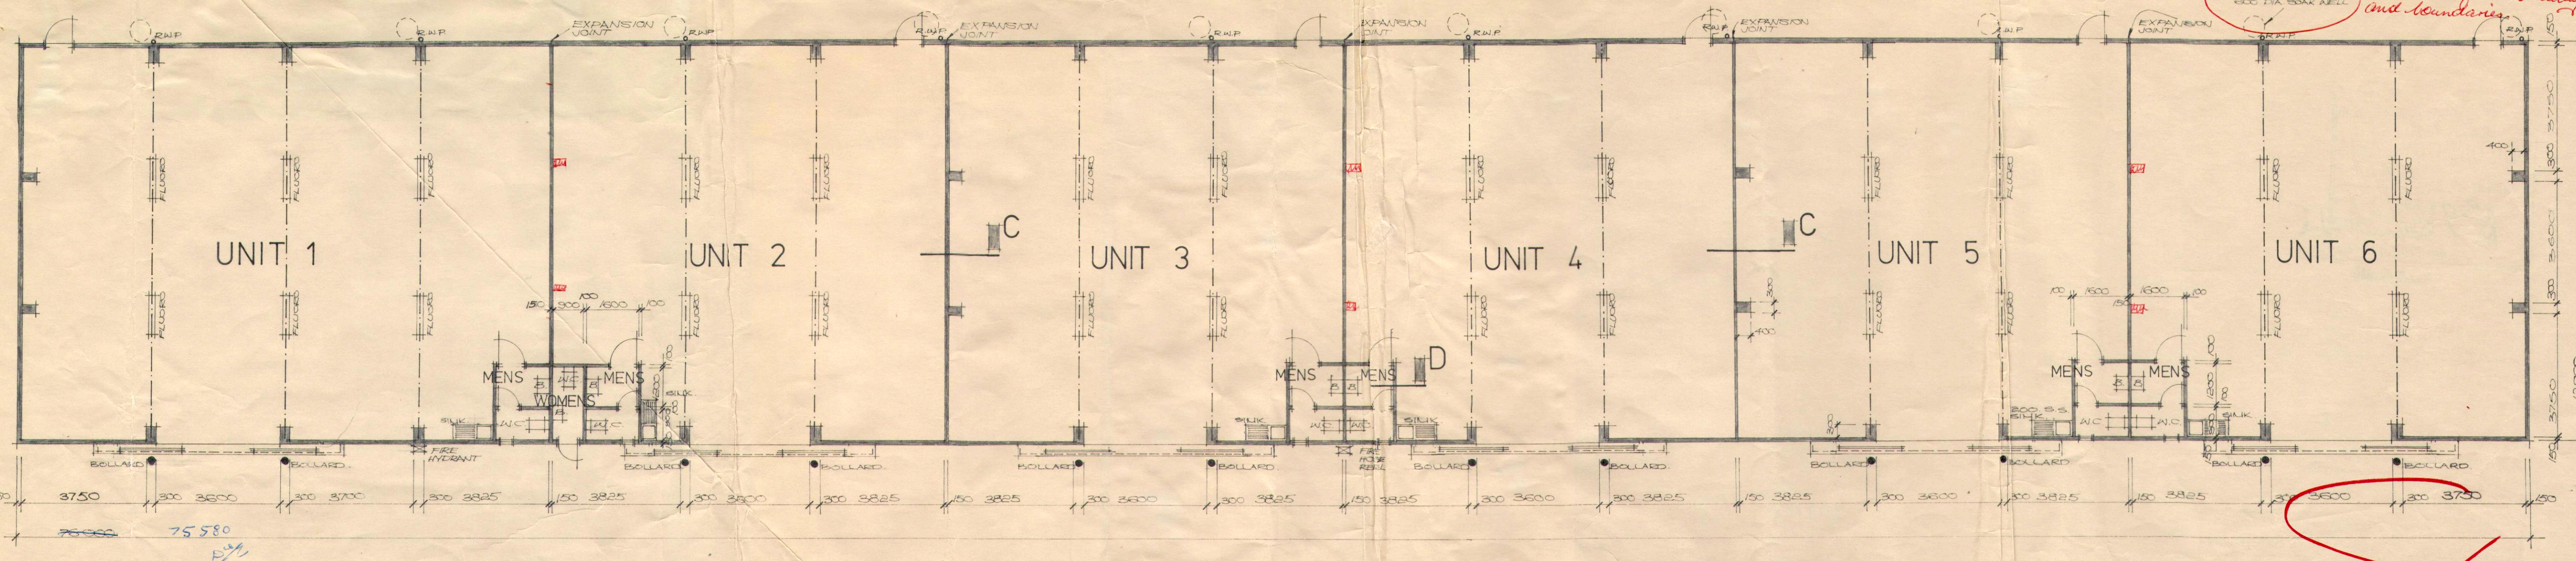
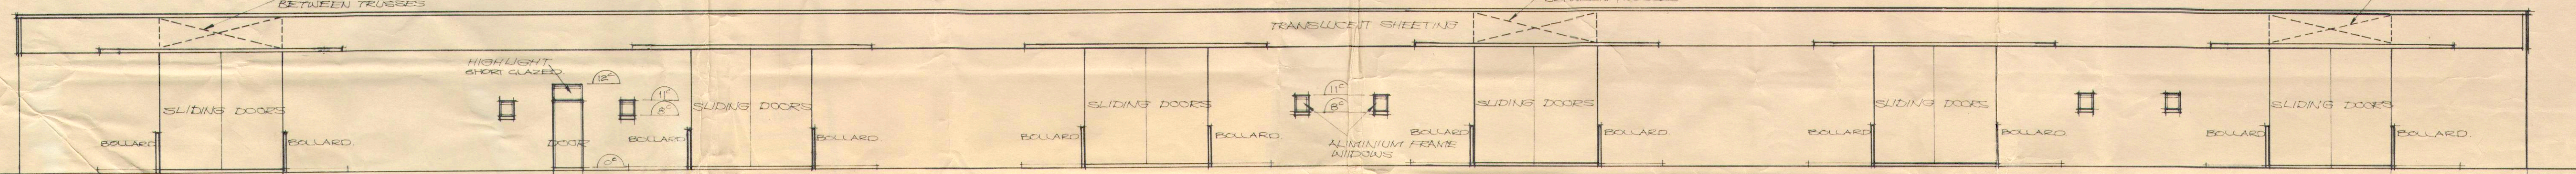
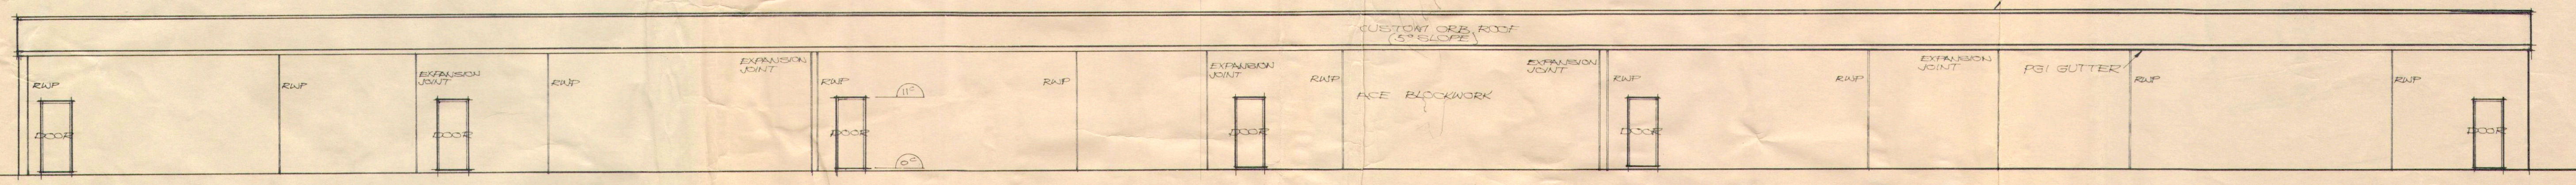


NOM.
NORTH

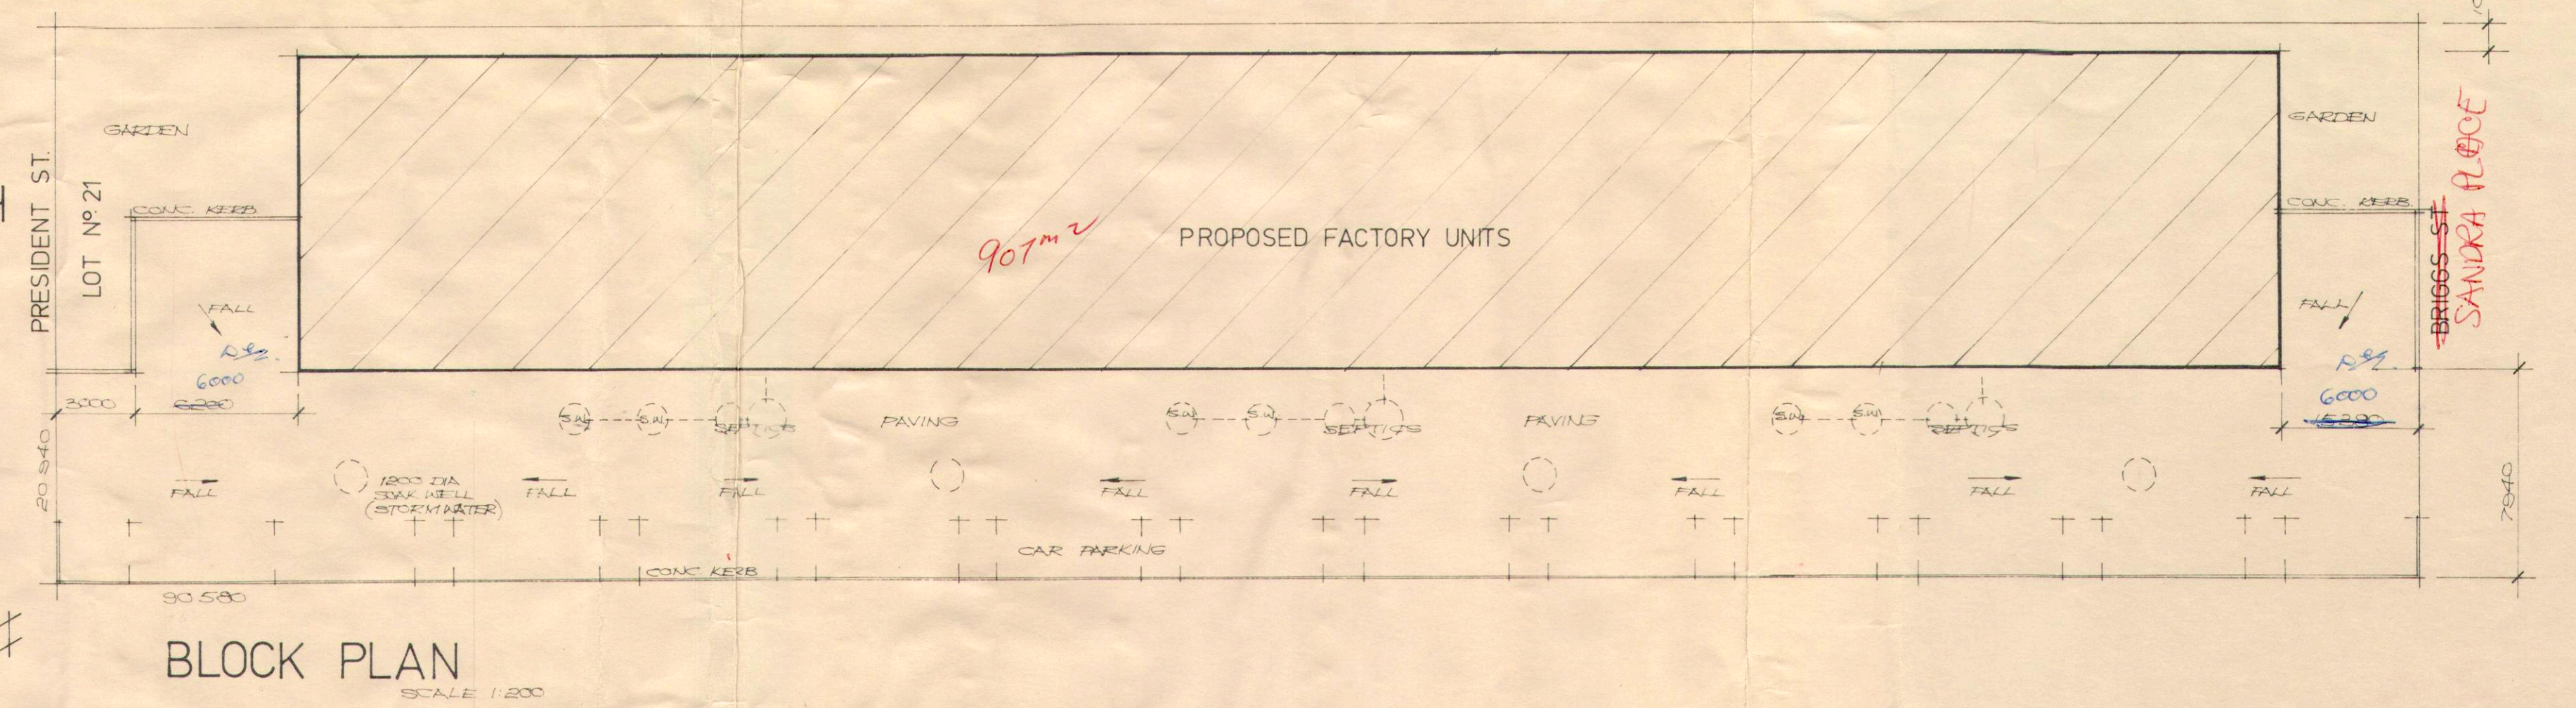

PROPOSED FACTORY UNITS FOR IMPOS PTY LTD ON LOT NO 21 PRESIDENT STREET, KEWDALE.

JOBEC PTY LTD 428 SCARBOROUGH BEACH ROAD, OSBORNE PARK. 6017 PHONE 24.8874

13 JUL 1976