


STAGE ONE - CARLISLE TOWN CENTRE
(FROM RALEIGH STREET TO MARS STREET)

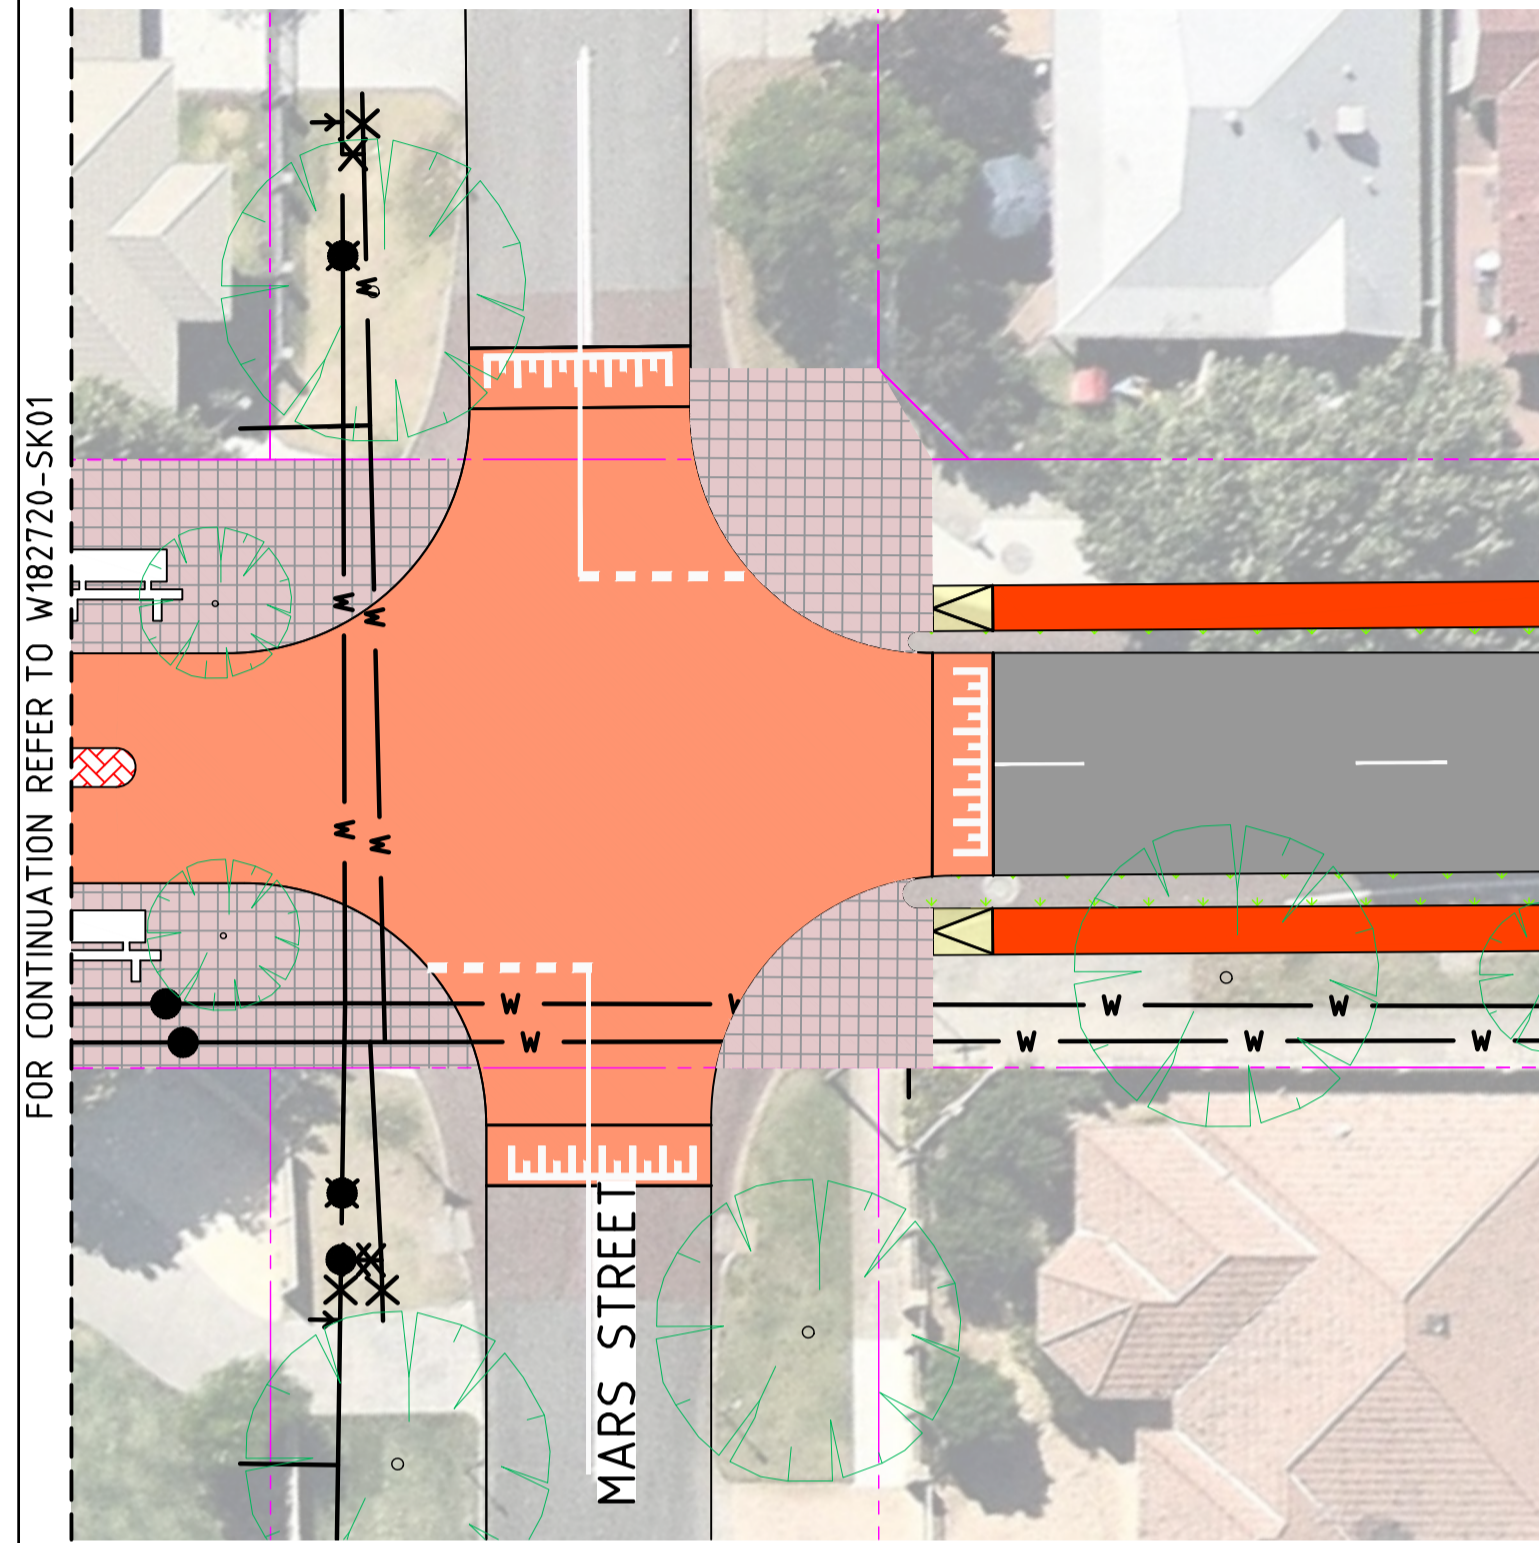


W182720 MINT AND ARCHER ST UPGRADE DESIGN CAD\W182720-SK01_SK08-PL.DWG PLOTTED BY SIMON PEDRETTI ON 18/06/2020 AT 15:44

AMENDMENTS	

GENERAL NOTES

DESIGNED S. PEDRETTI	DESIGN CHECK T. JUDD
DRAWN S. PEDRETTI	DRAFTING CHECK T. JUDD

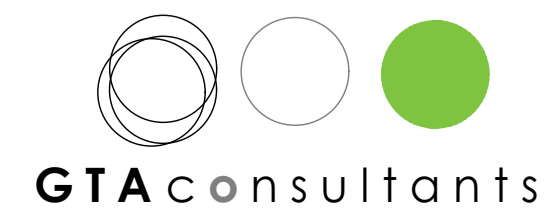


WARNING
BEWARE OF UNDERGROUND SERVICES
THE LOCATIONS OF UNDERGROUND SERVICES ARE APPROXIMATE ONLY AND THEIR EXACT POSITION SHOULD BE PROVEN ON SITE. NO GUARANTEE IS GIVEN THAT ALL EXISTING SERVICES ARE SHOWN.

CONCEPT PLAN
FOR DISCUSSION PURPOSES ONLY
This draft plan has been prepared to show a concept for discussion purposes only and has no formal or official status.


CLIENT TOWN OF VICTORIA PARK

MINT STREET AND ARCHER STREET UPGRADE
CIVIL WORKS - CONCEPT DESIGN
CONCEPT DESIGN

STAGE TWO - FROM SHEPPERTON ROAD TO RALEIGH STREET

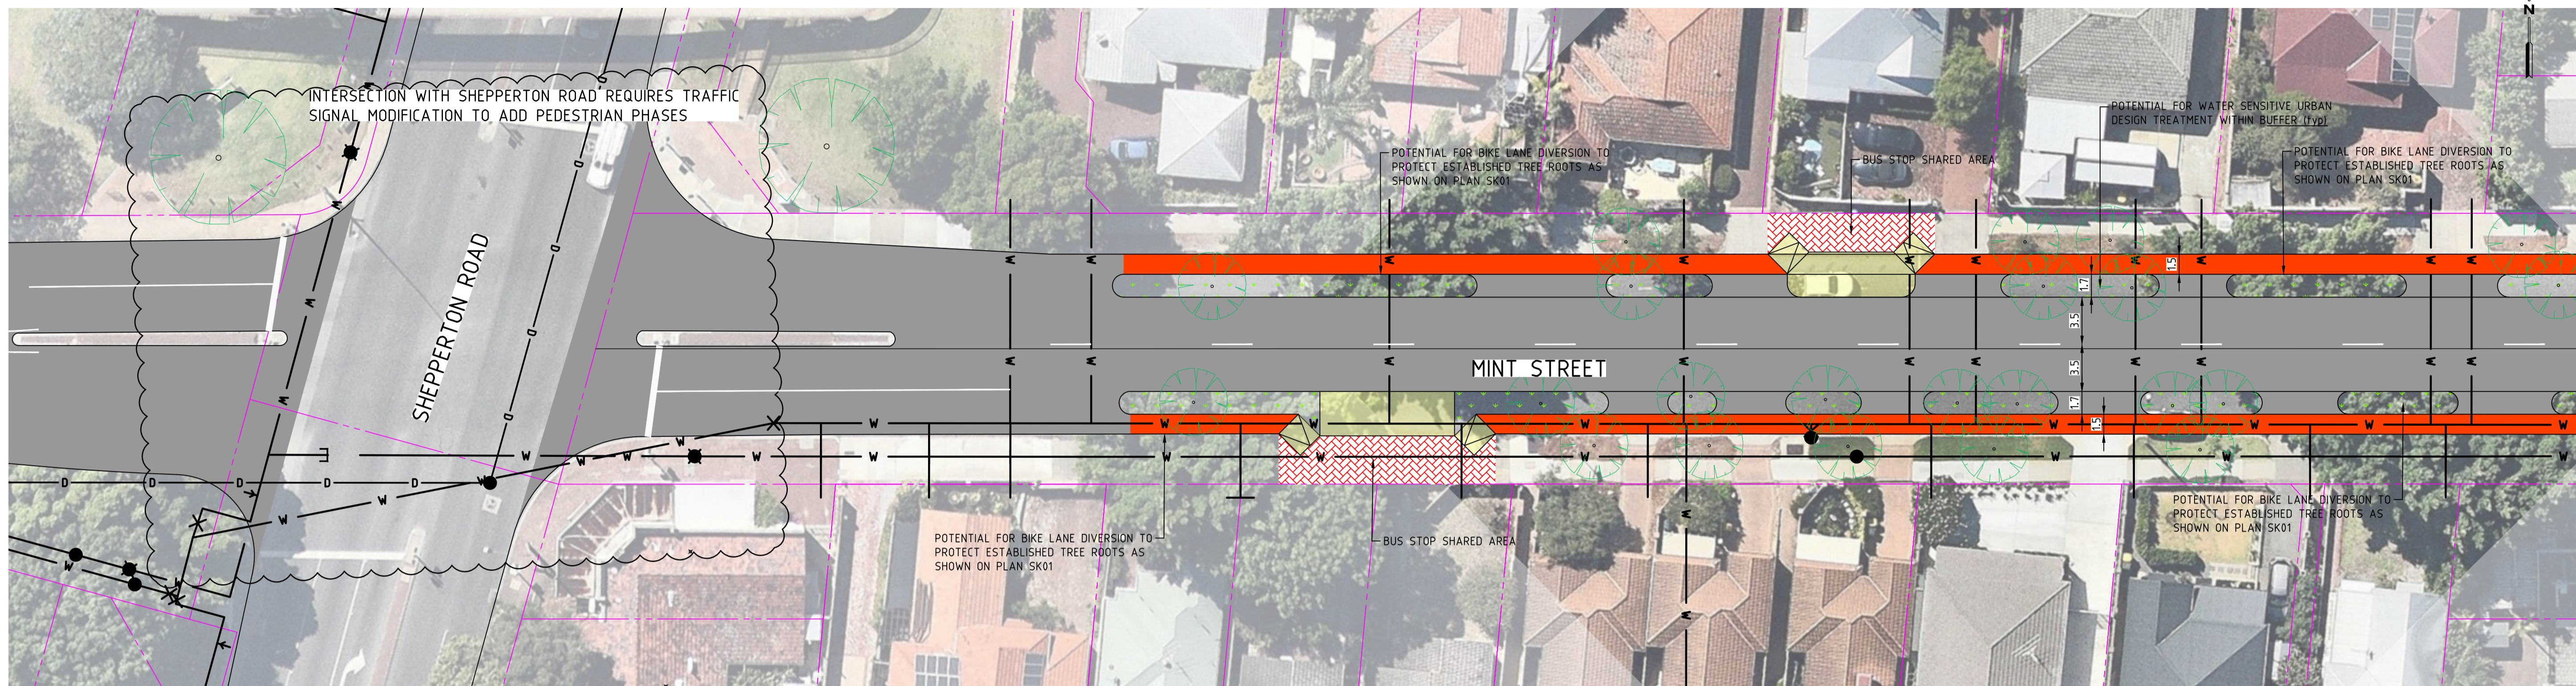

FOR CONTINUATION REFER TO BELOW LEFT

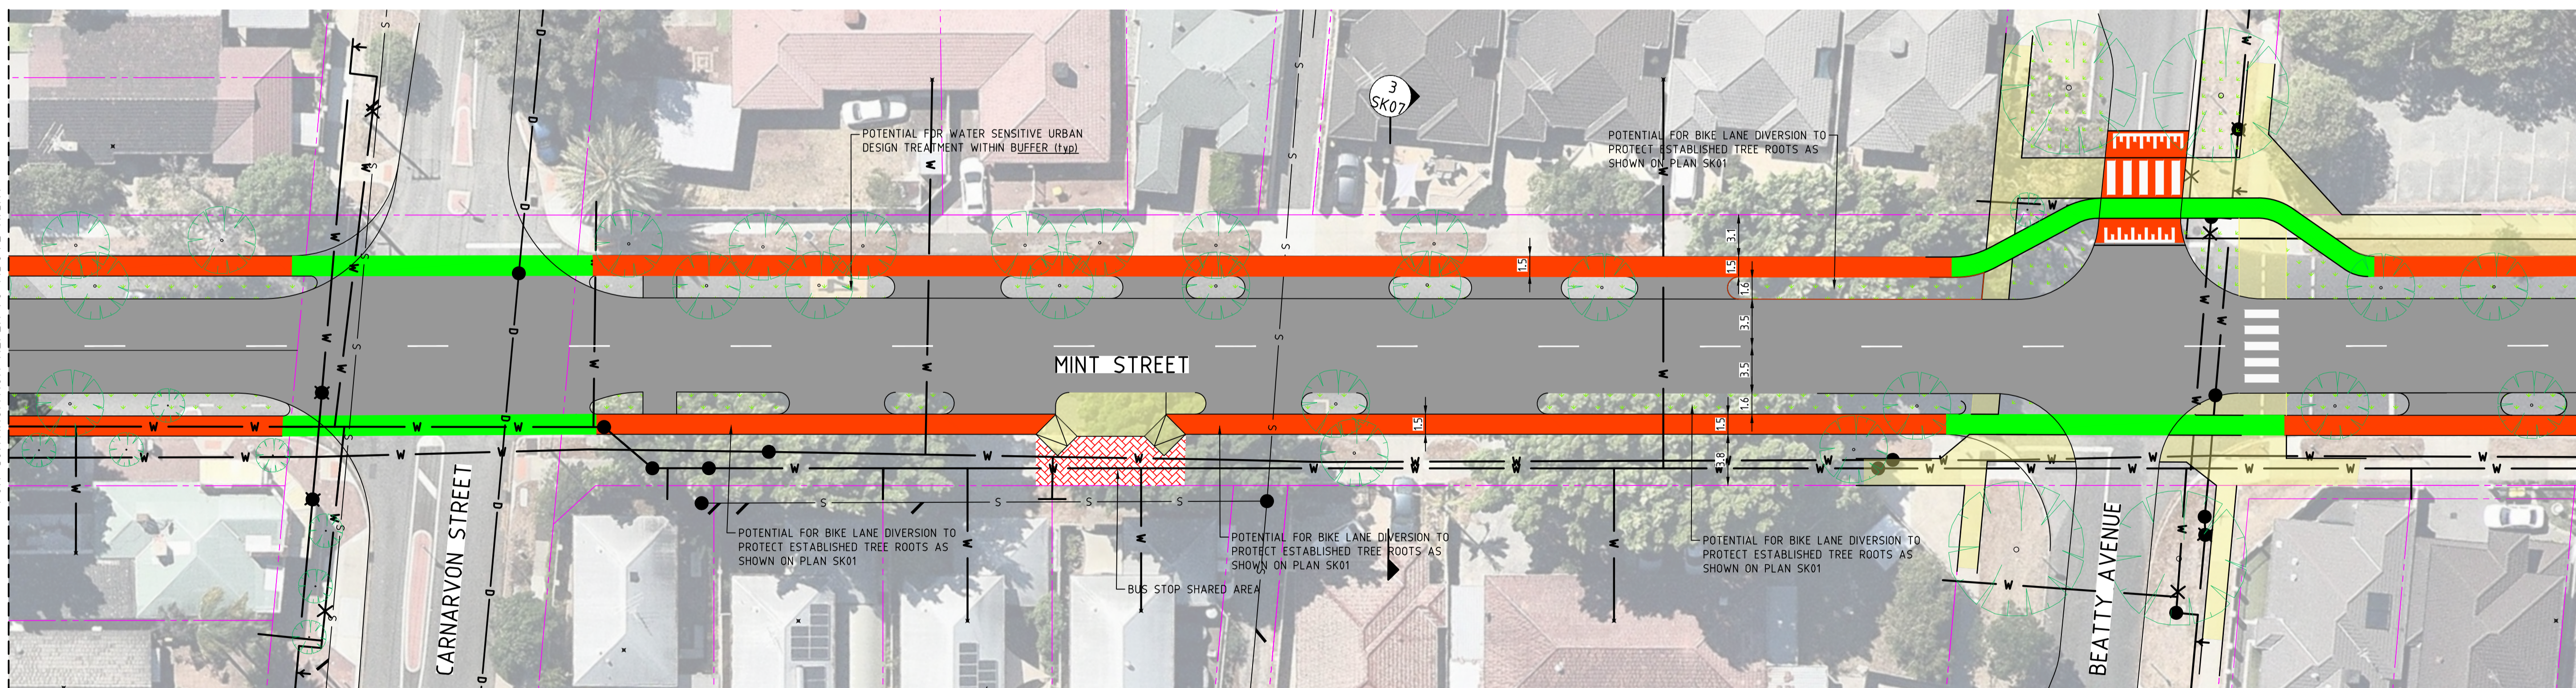

FOR CONTINUATION REFER TO W182720-SK04

T:\W182720-182720\W182720-SK01-SK08-P4.DWG PLOTTED BY SHION PEDRETTI ON 16/06/2020 AT 15:45

AMENDMENTS	DATE	DESCRIPTION	BY	CHK	APP
P4	18.06.2020	REVISED PLAN AND STAGING FOLLOWING COUNCIL MEETING			
P3	20.05.2020	REVISED PLAN FOLLOWING DESIGN TEAM REVIEW	S.P.	T.J.	
P2	11.05.2020	REVISED PLAN FOLLOWING WORKSHOP	S.P.	T.J.	
P1	04.05.2020	PRELIMINARY ISSUE	S.P.	T.J.	

GENERAL NOTES

DESIGNED S.PEDRETTI	DESIGN CHECK T. JUDD
DRAWN S.PEDRETTI	DRAFTING CHECK T. JUDD
APPROVED BY	DATE APPROVED FOR INITIAL ISSUE
SCALE A1 0 2.5 5 10 1250	CAD FILE NO. W182720-SK01_SK08-P4.dwg

GTA consultants
www.gta.com.au

Melbourne 03 9851 9600
Sydney 02 8448 1800
Brisbane 07 3113 5000
Adelaide 08 8334 3600
Perth 08 6169 1000

DIAL BEFORE YOU DIG
www.1100.com.au

WARNING
BEWARE OF UNDERGROUND SERVICES
THE LOCATIONS OF UNDERGROUND SERVICES ARE APPROXIMATE ONLY AND THEIR EXACT POSITION SHOULD BE PROVEN ON SITE. NO GUARANTEE IS GIVEN THAT ALL EXISTING SERVICES ARE SHOWN



CONCEPT PLAN
FOR DISCUSSION PURPOSES ONLY
This draft plan has been prepared to show a concept for discussion purposes only and has no formal or official status.

CLIENT TOWN OF VICTORIA PARK

MINT STREET AND ARCHER STREET UPGRADE
CIVIL WORKS - CONCEPT DESIGN
CONCEPT DESIGN
STAGE TWO
SHEET 3 OF 8

MAP REF. DRAWING NO. SHEET ISSUE
W182720-SK03 3 OF 8 P4

STAGE TWO - FROM SHEPPERTON ROAD TO RALEIGH STREET

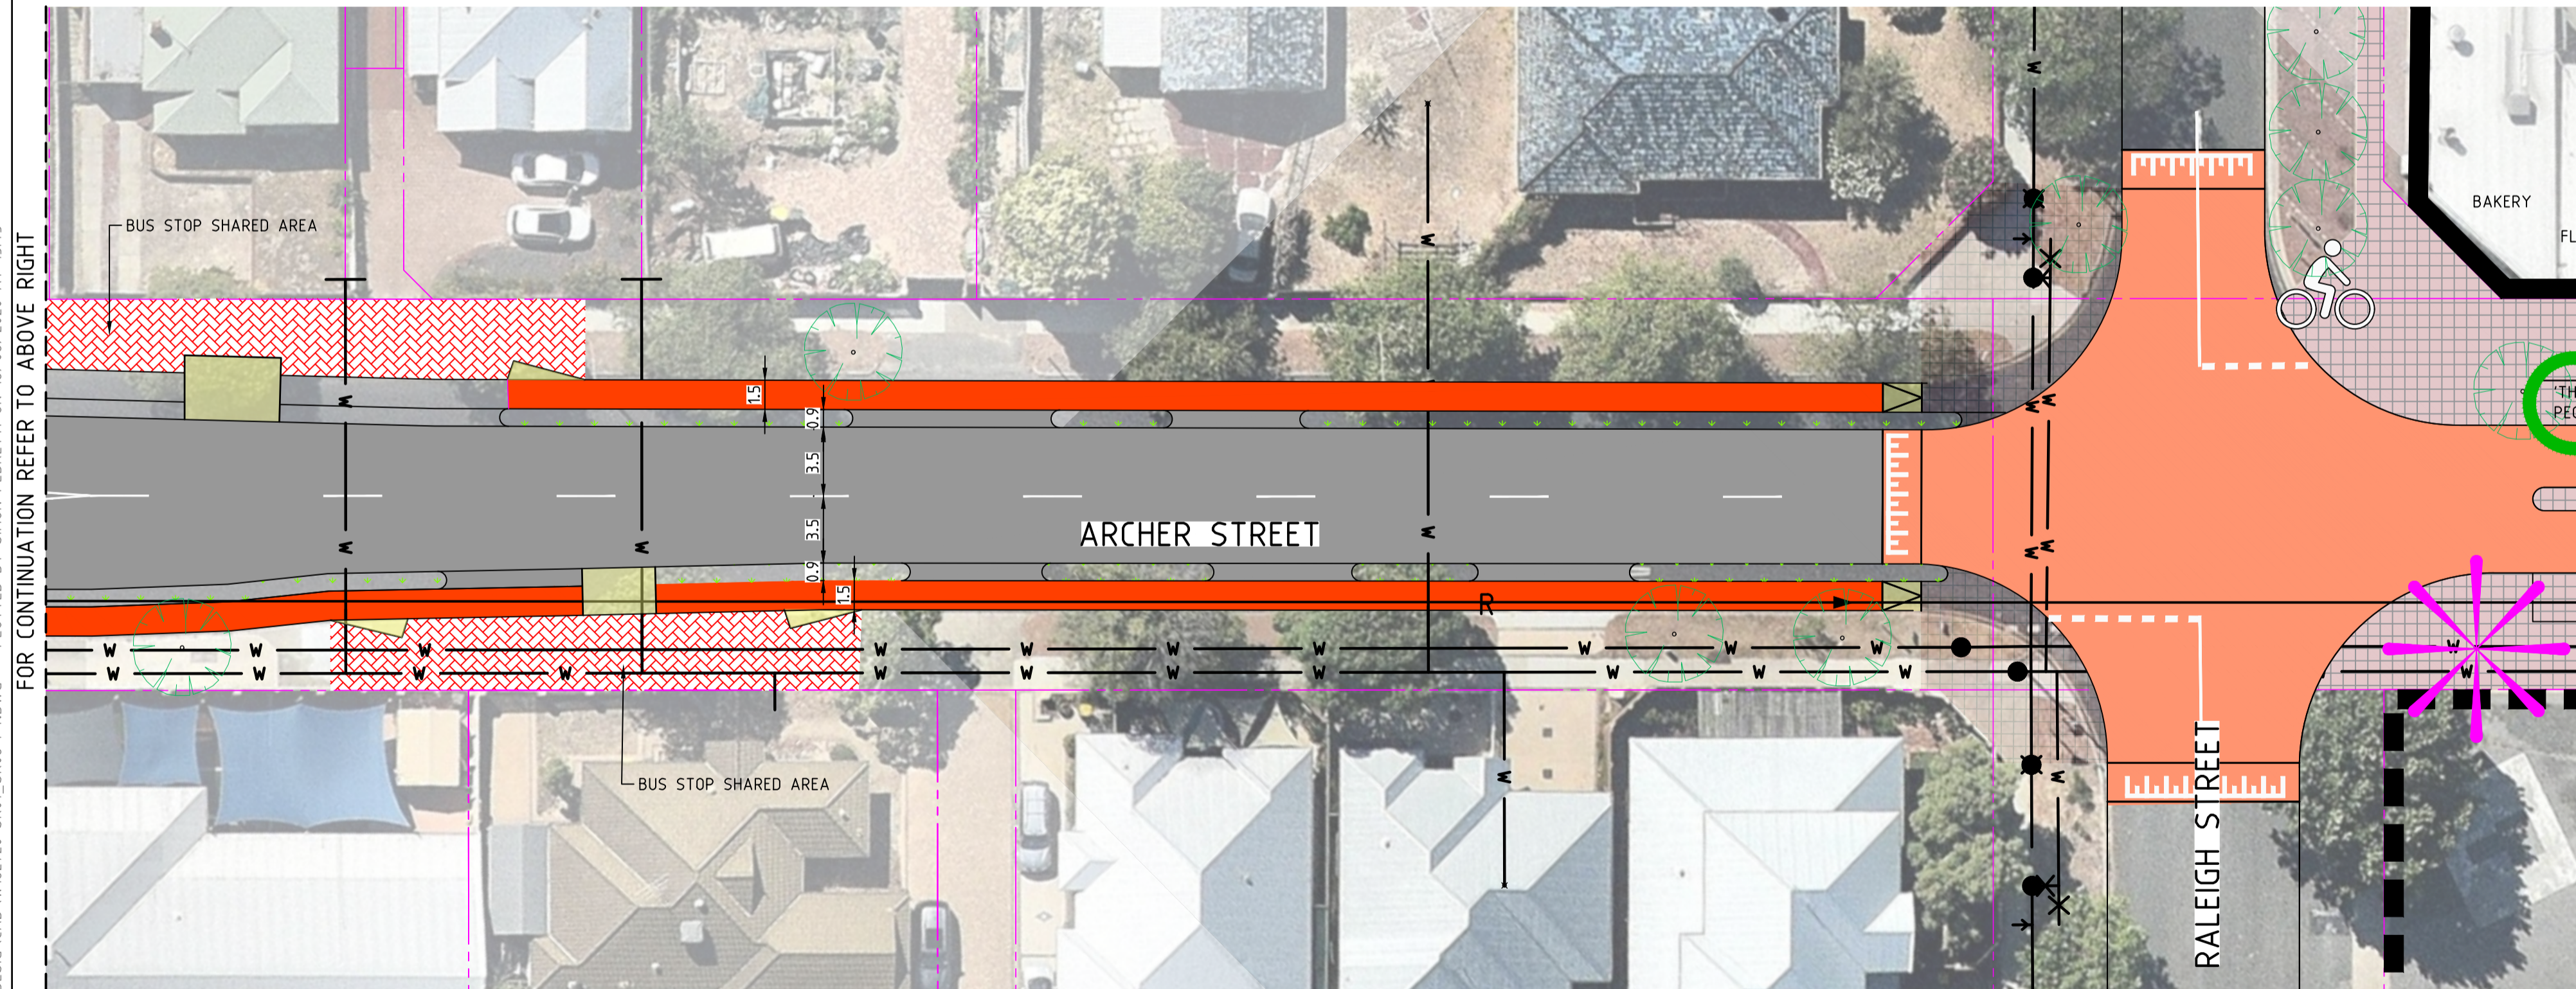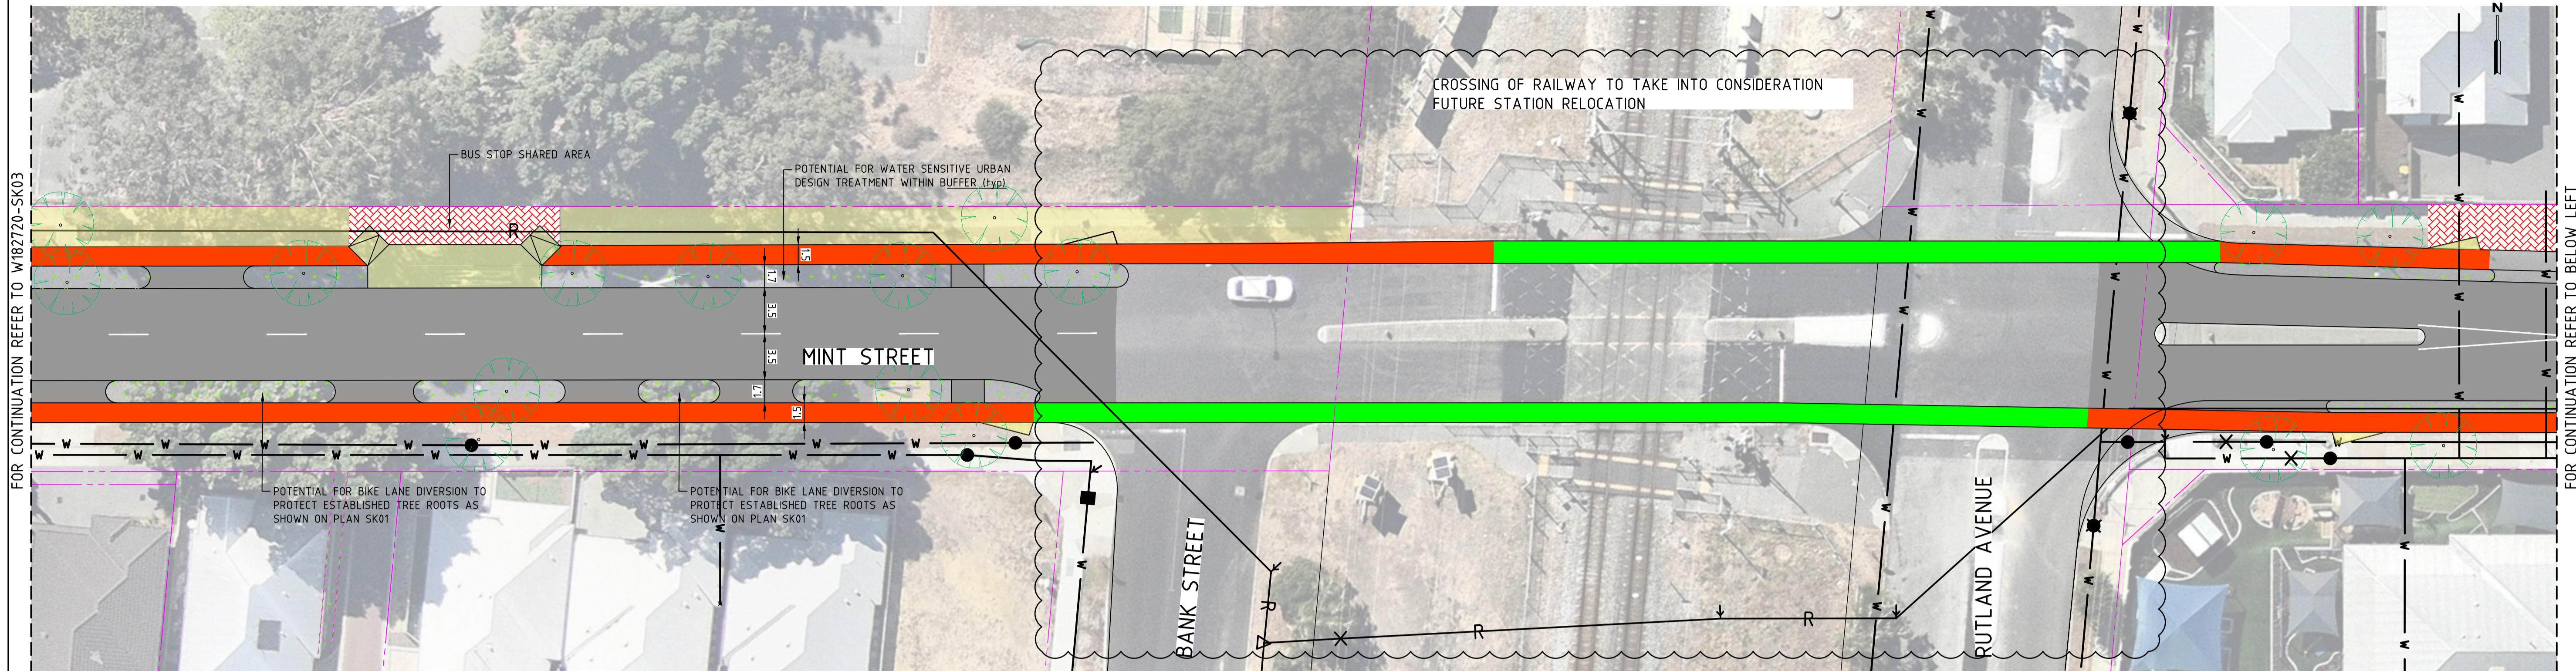

T:\W182720-182720-182720-MINT AND ARCHER ST UPGRADE DESIGN\CAD\W182720-SK01_SK08-P4.dwg PLOTTED BY SHION PEDRETTI ON 16/06/2020 AT 15:45

ISSUE	DATE	DESCRIPTION	BY	CHK	APP
P4	18.06.2020	REVISED PLAN AND STAGING FOLLOWING COUNCIL MEETING			
P3	20.05.2020	REVISED PLAN FOLLOWING DESIGN TEAM REVIEW	S.P.	T.J.	
P2	11.05.2020	REVISED PLAN FOLLOWING WORKSHOP	S.P.	T.J.	
P1	04.05.2020	PRELIMINARY ISSUE	S.P.	T.J.	

GENERAL NOTES

DESIGNED S.PEDRETTI	DESIGN CHECK T. JUDD
DRAWN S.PEDRETTI	DRAFTING CHECK T. JUDD
APPROVED BY	DATE APPROVED FOR INITIAL ISSUE
SCALE A1	CAD FILE NO. W182720-SK01_SK08-P4.dwg

GTA consultants
www.gta.com.au

Melbourne 03 9851 9600
Sydney 02 8448 1800
Brisbane 07 3113 5000
Adelaide 08 8334 3600
Perth 08 6169 1000

DIAL BEFORE YOU DIG
www.1100.com.au

WARNING
BEWARE OF UNDERGROUND SERVICES
THE LOCATIONS OF UNDERGROUND SERVICES ARE APPROXIMATE ONLY AND THEIR EXACT POSITION SHOULD BE PROVEN ON SITE. NO GUARANTEE IS GIVEN THAT ALL EXISTING SERVICES ARE SHOWN


CONCEPT PLAN
FOR DISCUSSION PURPOSES ONLY
This draft plan has been prepared to show a concept for discussion purposes only and has no formal or official status.

CLIENT TOWN OF VICTORIA PARK


**MINT STREET AND ARCHER STREET UPGRADE
CIVIL WORKS - CONCEPT DESIGN
CONCEPT DESIGN
STAGE TWO
SHEET 4 OF 8**

MAP REF. DRAWING NO. SHEET ISSUE
W182720-SK04 4 OF 8 P4

STAGE THREE - FROM ALBANY HIGHWAY TO SHEPPERTON ROAD

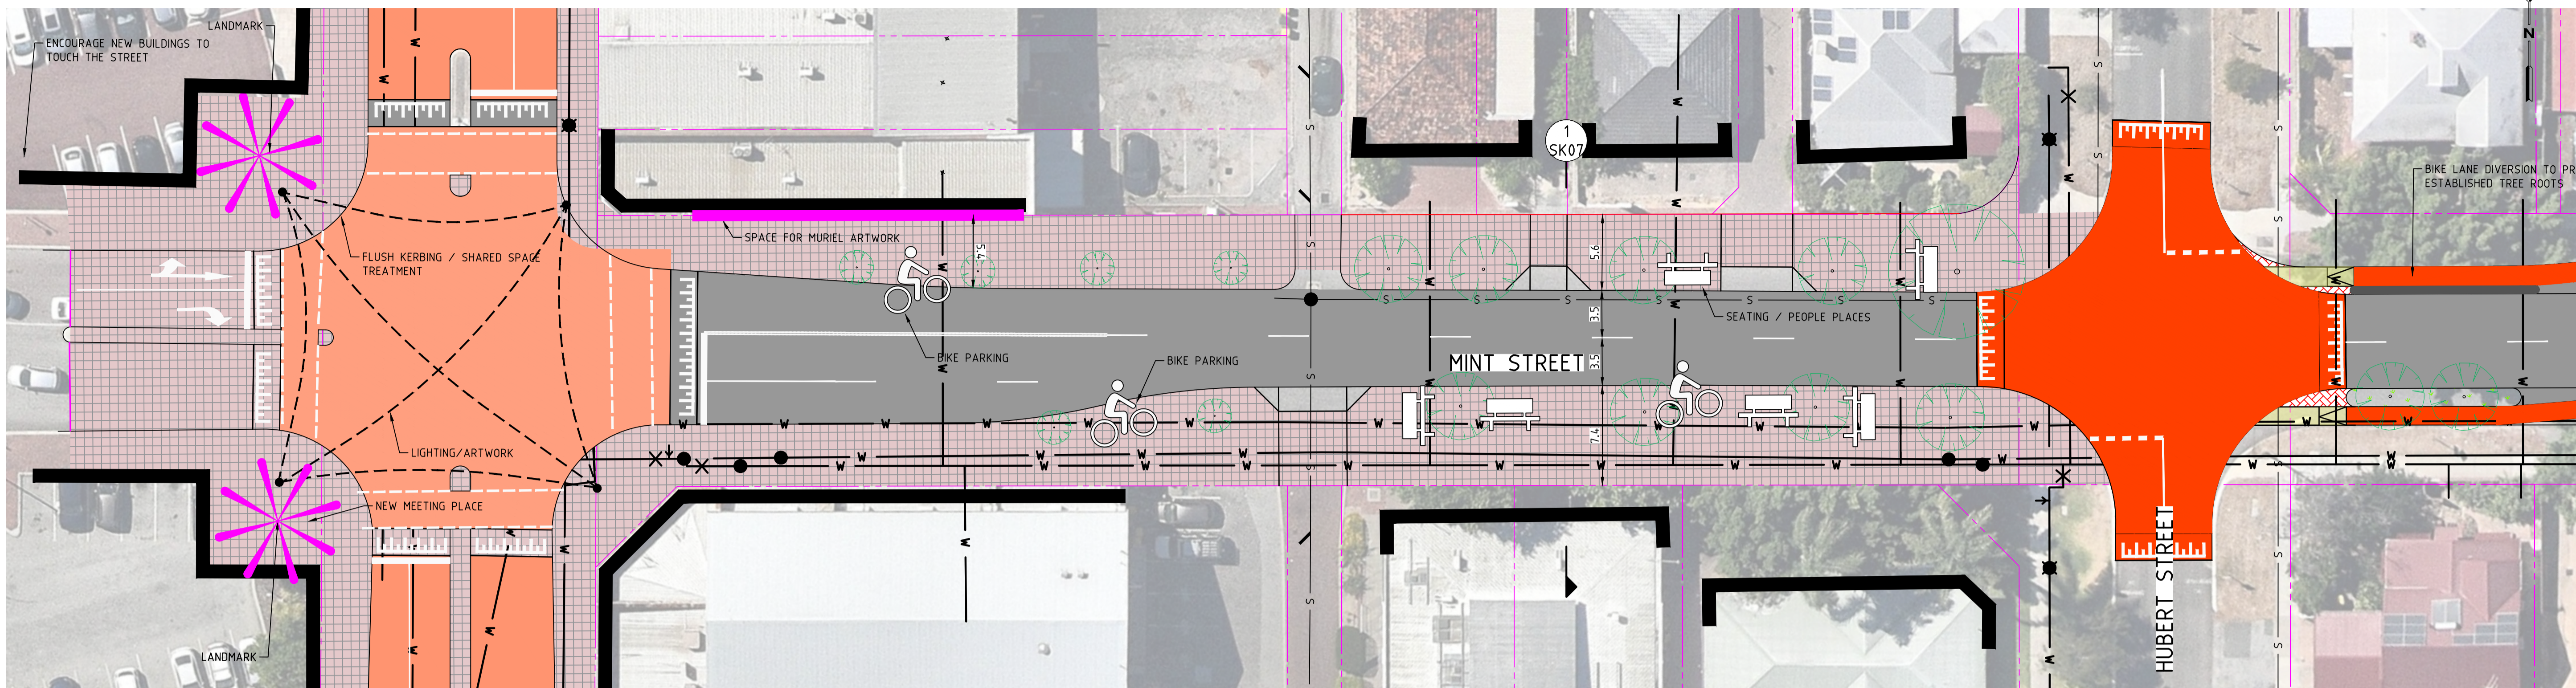

FOR CONTINUATION REFER TO BELOW LEFT

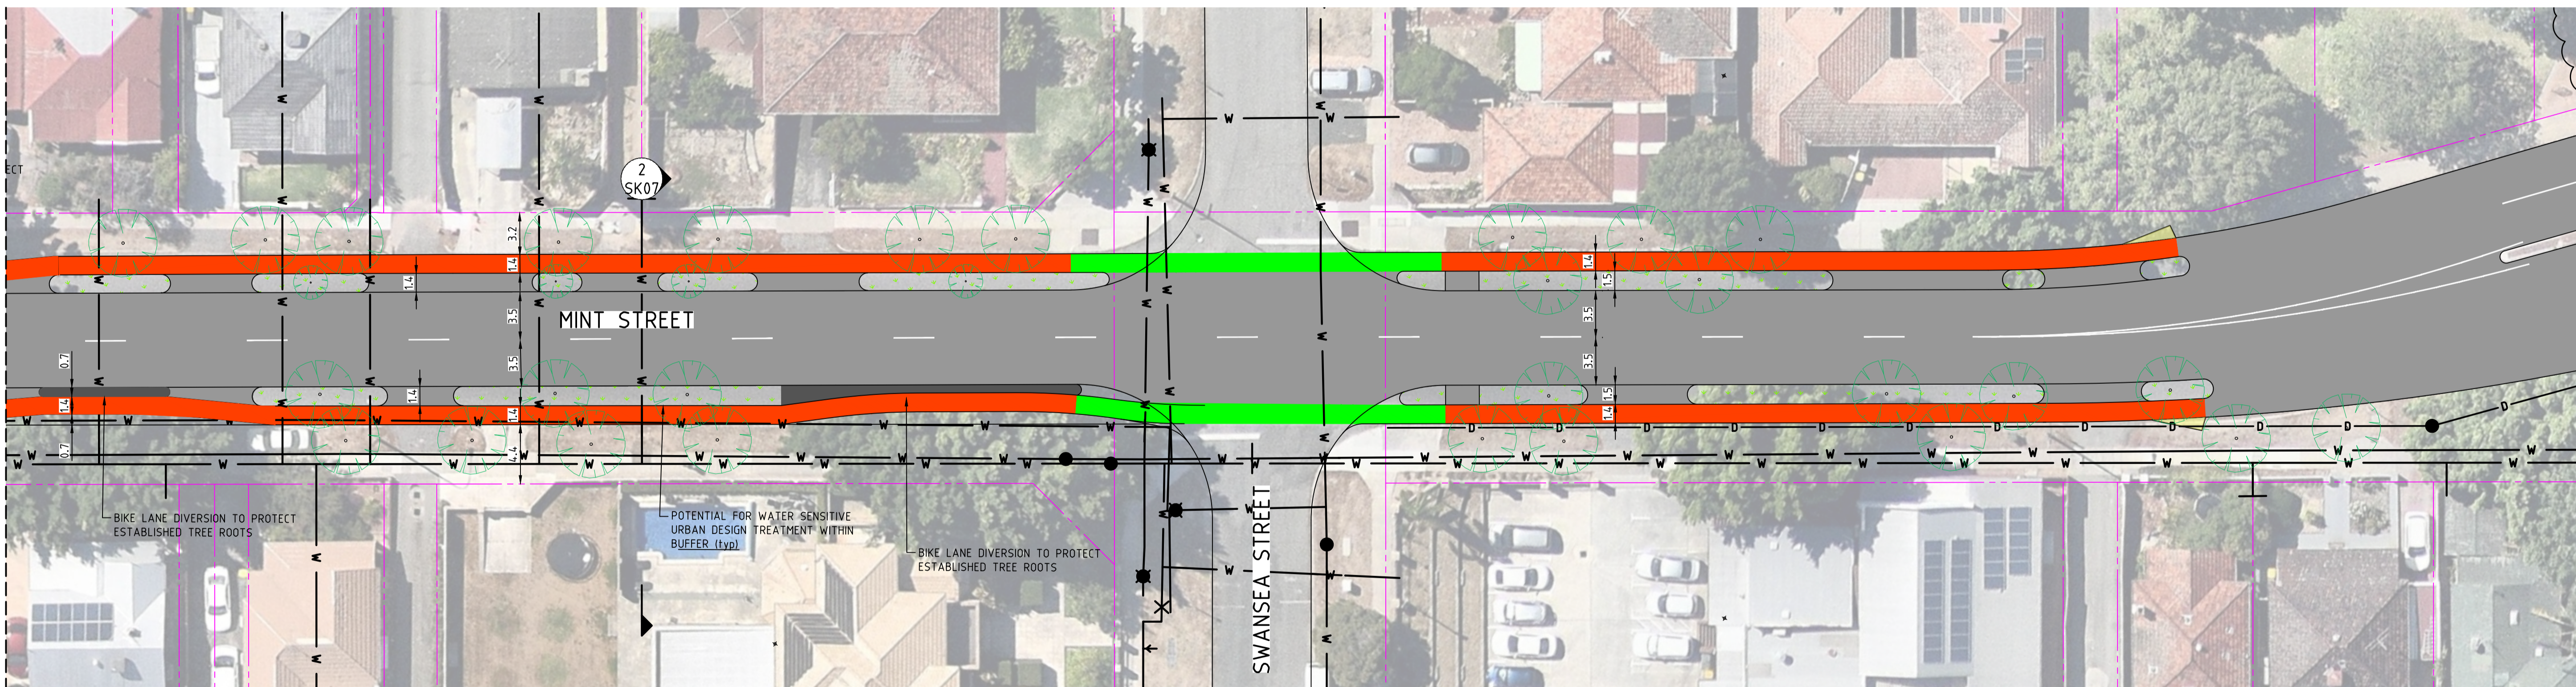

T:\W182720-182720\W182720-SK01-SK08-P4.DWG PLOTTED BY SIMON PEDRETTI ON 16/06/2020 AT 15:45

FOR CONTINUATION REFER TO ABOVE RIGHT

ISSUE	DATE	DESCRIPTION	BY	CHK	APP
P4	18.06.2020	REVISED PLAN AND STAGING FOLLOWING COUNCIL MEETING			
P3	20.05.2020	REVISED PLAN FOLLOWING DESIGN TEAM REVIEW	S.P.	T.J.	
P2	11.05.2020	REVISED PLAN FOLLOWING WORKSHOP	S.P.	T.J.	
P1	04.05.2020	PRELIMINARY ISSUE	S.P.	T.J.	

GENERAL NOTES

DESIGNED S.PEDRETTI	DESIGN CHECK T. JUDD
DRAWN S.PEDRETTI	DRAFTING CHECK T. JUDD
APPROVED BY	DATE APPROVED FOR INITIAL ISSUE
SCALE A1 0 2.5 5 10 1250	CAD FILE NO. W182720-SK01_SK08-P4.dwg

GTA consultants
www.gta.com.au

Melbourne 03 9851 9600
Sydney 02 8448 1800
Brisbane 07 3113 5000
Adelaide 08 8334 3600
Perth 08 6169 1000

DIAL BEFORE YOU DIG
www.1100.com.au

WARNING
BEWARE OF UNDERGROUND SERVICES
THE LOCATIONS OF UNDERGROUND SERVICES ARE APPROXIMATE ONLY AND THEIR EXACT POSITION SHOULD BE PROVEN ON SITE. NO GUARANTEE IS GIVEN THAT ALL EXISTING SERVICES ARE SHOWN



CONCEPT PLAN
FOR DISCUSSION PURPOSES ONLY
This draft plan has been prepared to show a concept for discussion purposes only and has no formal or official status.

CLIENT TOWN OF VICTORIA PARK

MINT STREET AND ARCHER STREET UPGRADE
CIVIL WORKS - CONCEPT DESIGN
CONCEPT DESIGN
STAGE THREE
SHEET 5 OF 8

MAP REF. DRAWING NO. SHEET ISSUE
W182720-SK05 5 OF 8 P4

STAGE FOUR - FROM MARS TO ORRONG ROAD

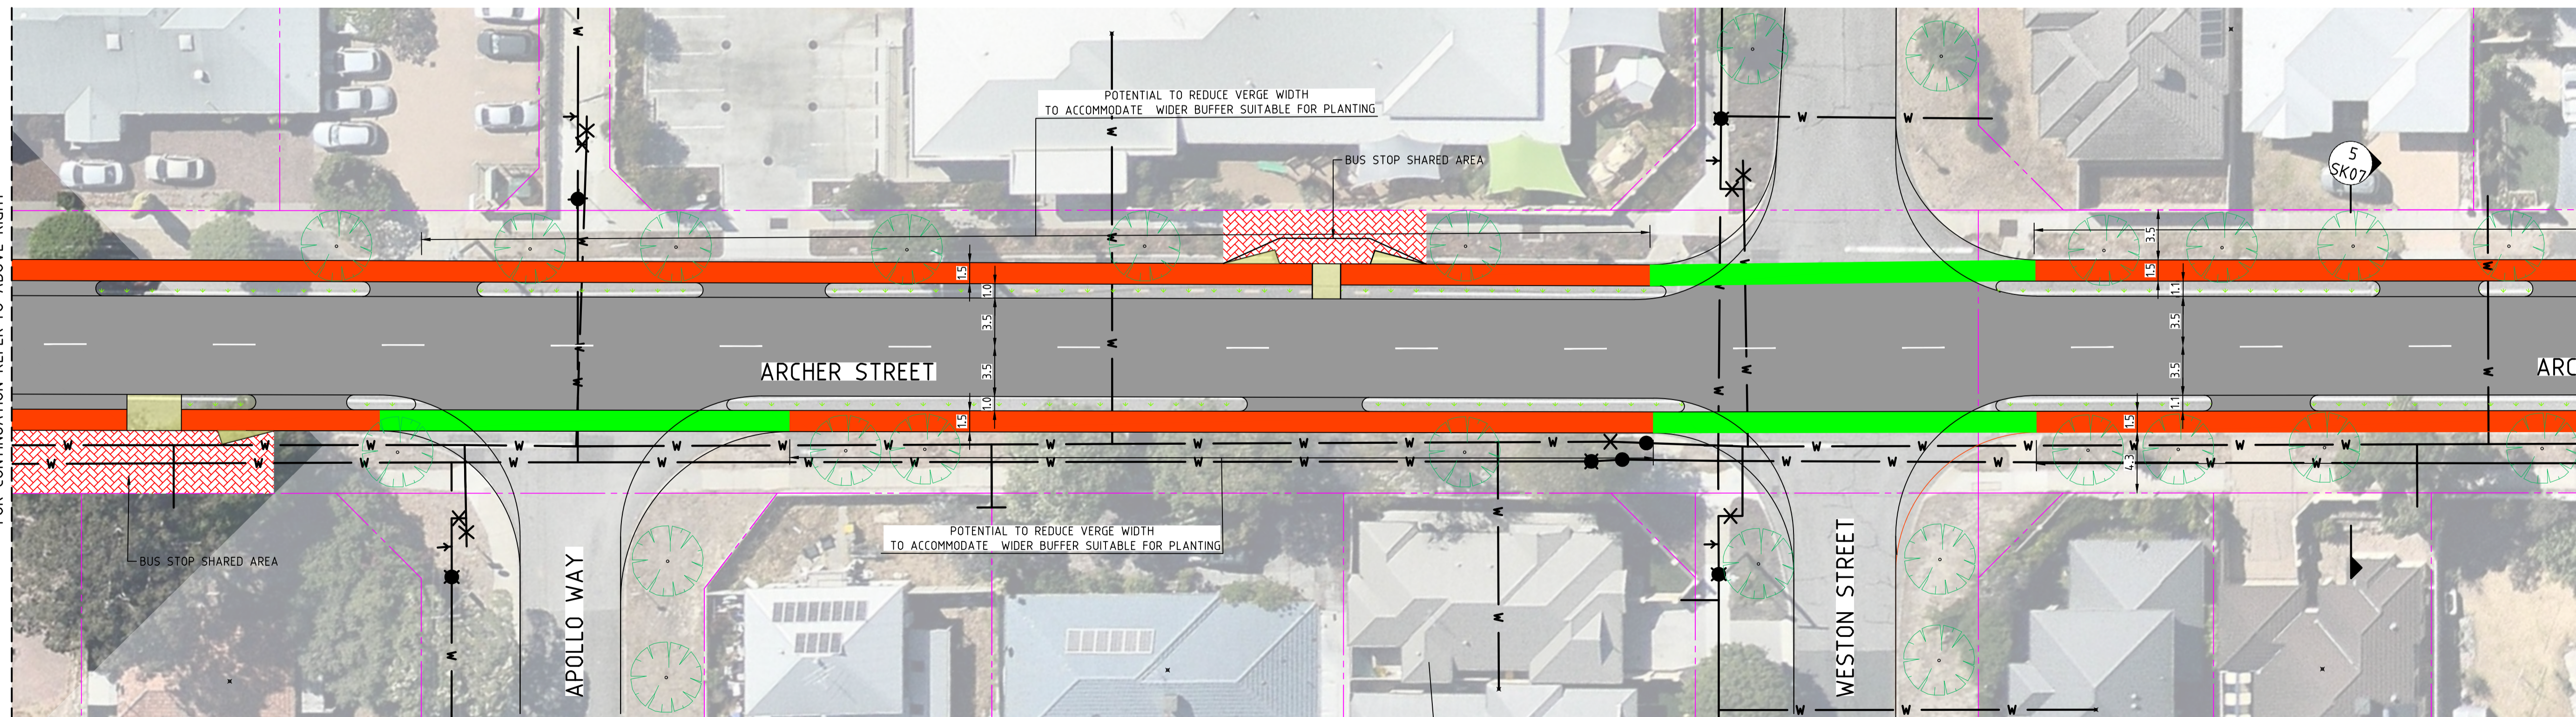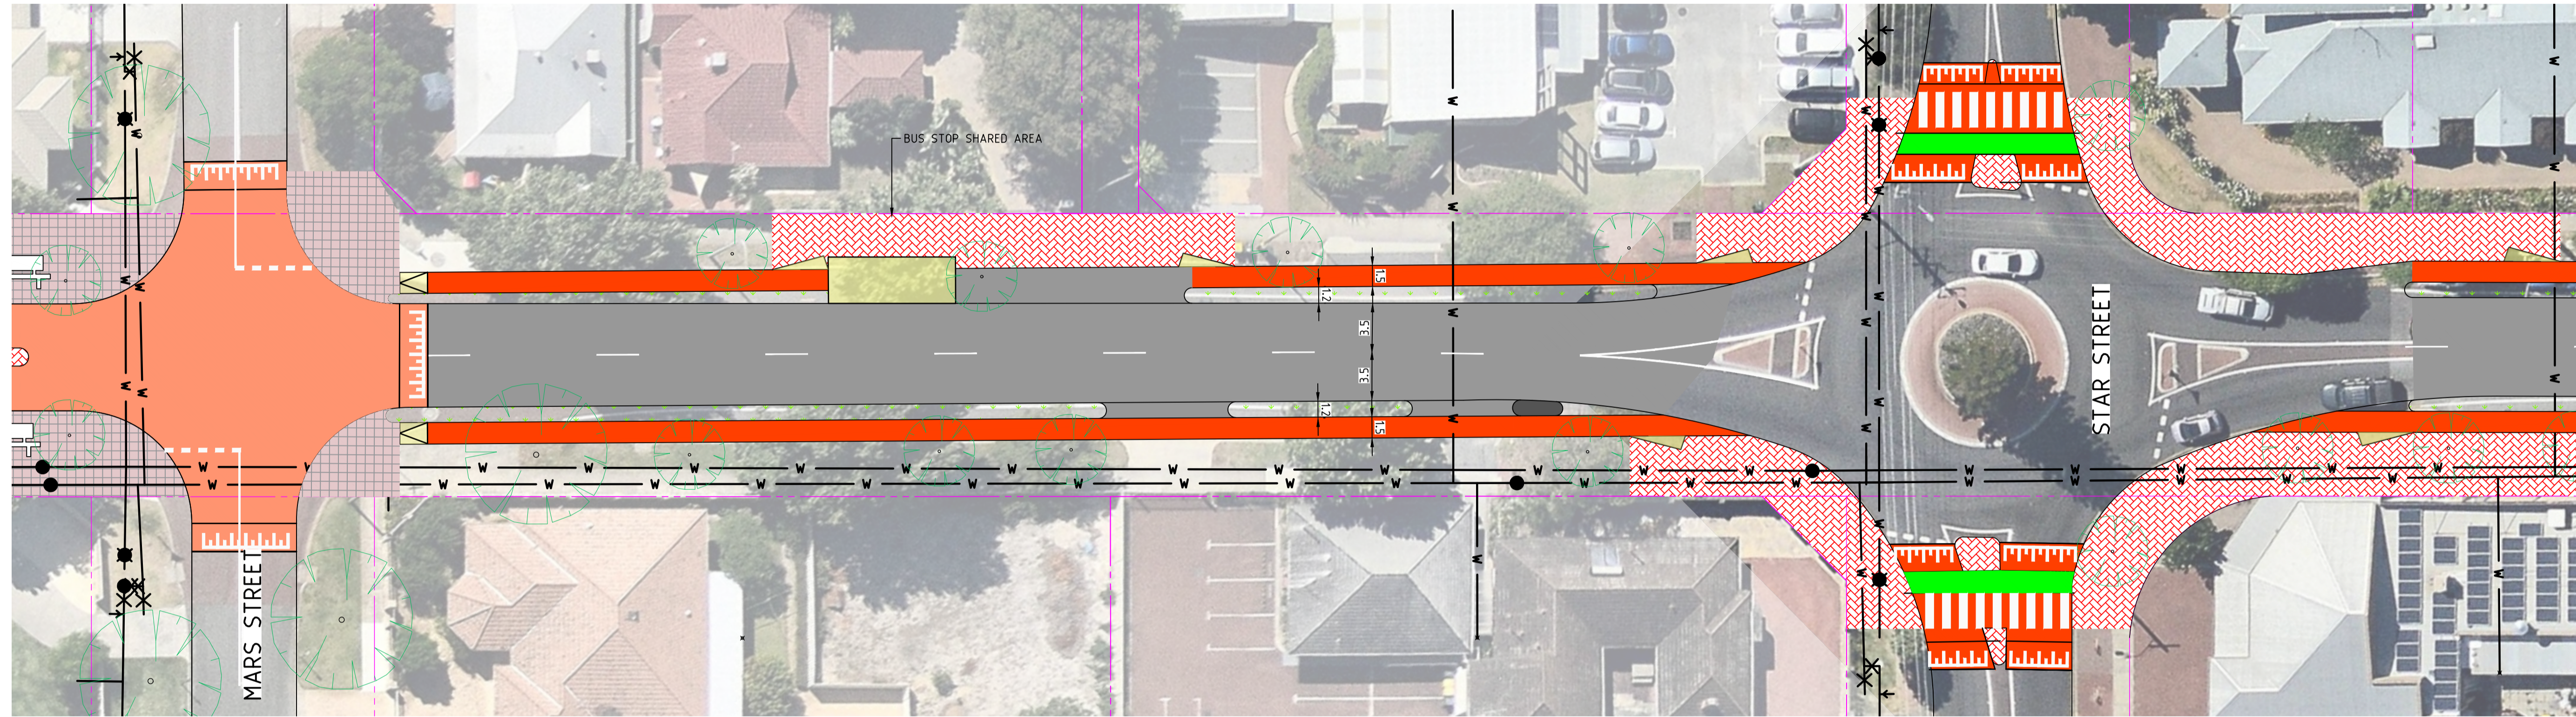

FOR CONTINUATION REFER TO ABOVE RIGHT

AMENDMENTS

GENERAL NOTES

DESIGNED
S. PEDRETTI



DESIGN CHECK
T. JUDD



WARNING
BEWARE OF UNDERGROUND SERVICES
THE LOCATIONS OF UNDERGROUND SERVICES ARE APPROXIMATE ONLY AND THEIR EXACT POSITION SHOULD BE PROVEN ON SITE. NO GUARANTEE IS GIVEN THAT ALL EXISTING SERVICES ARE SHOWN.

CLIENT TOWN OF VICTORIA PARK

STAGE FOUR - FROM MARS STREET TO ORRONG ROAD

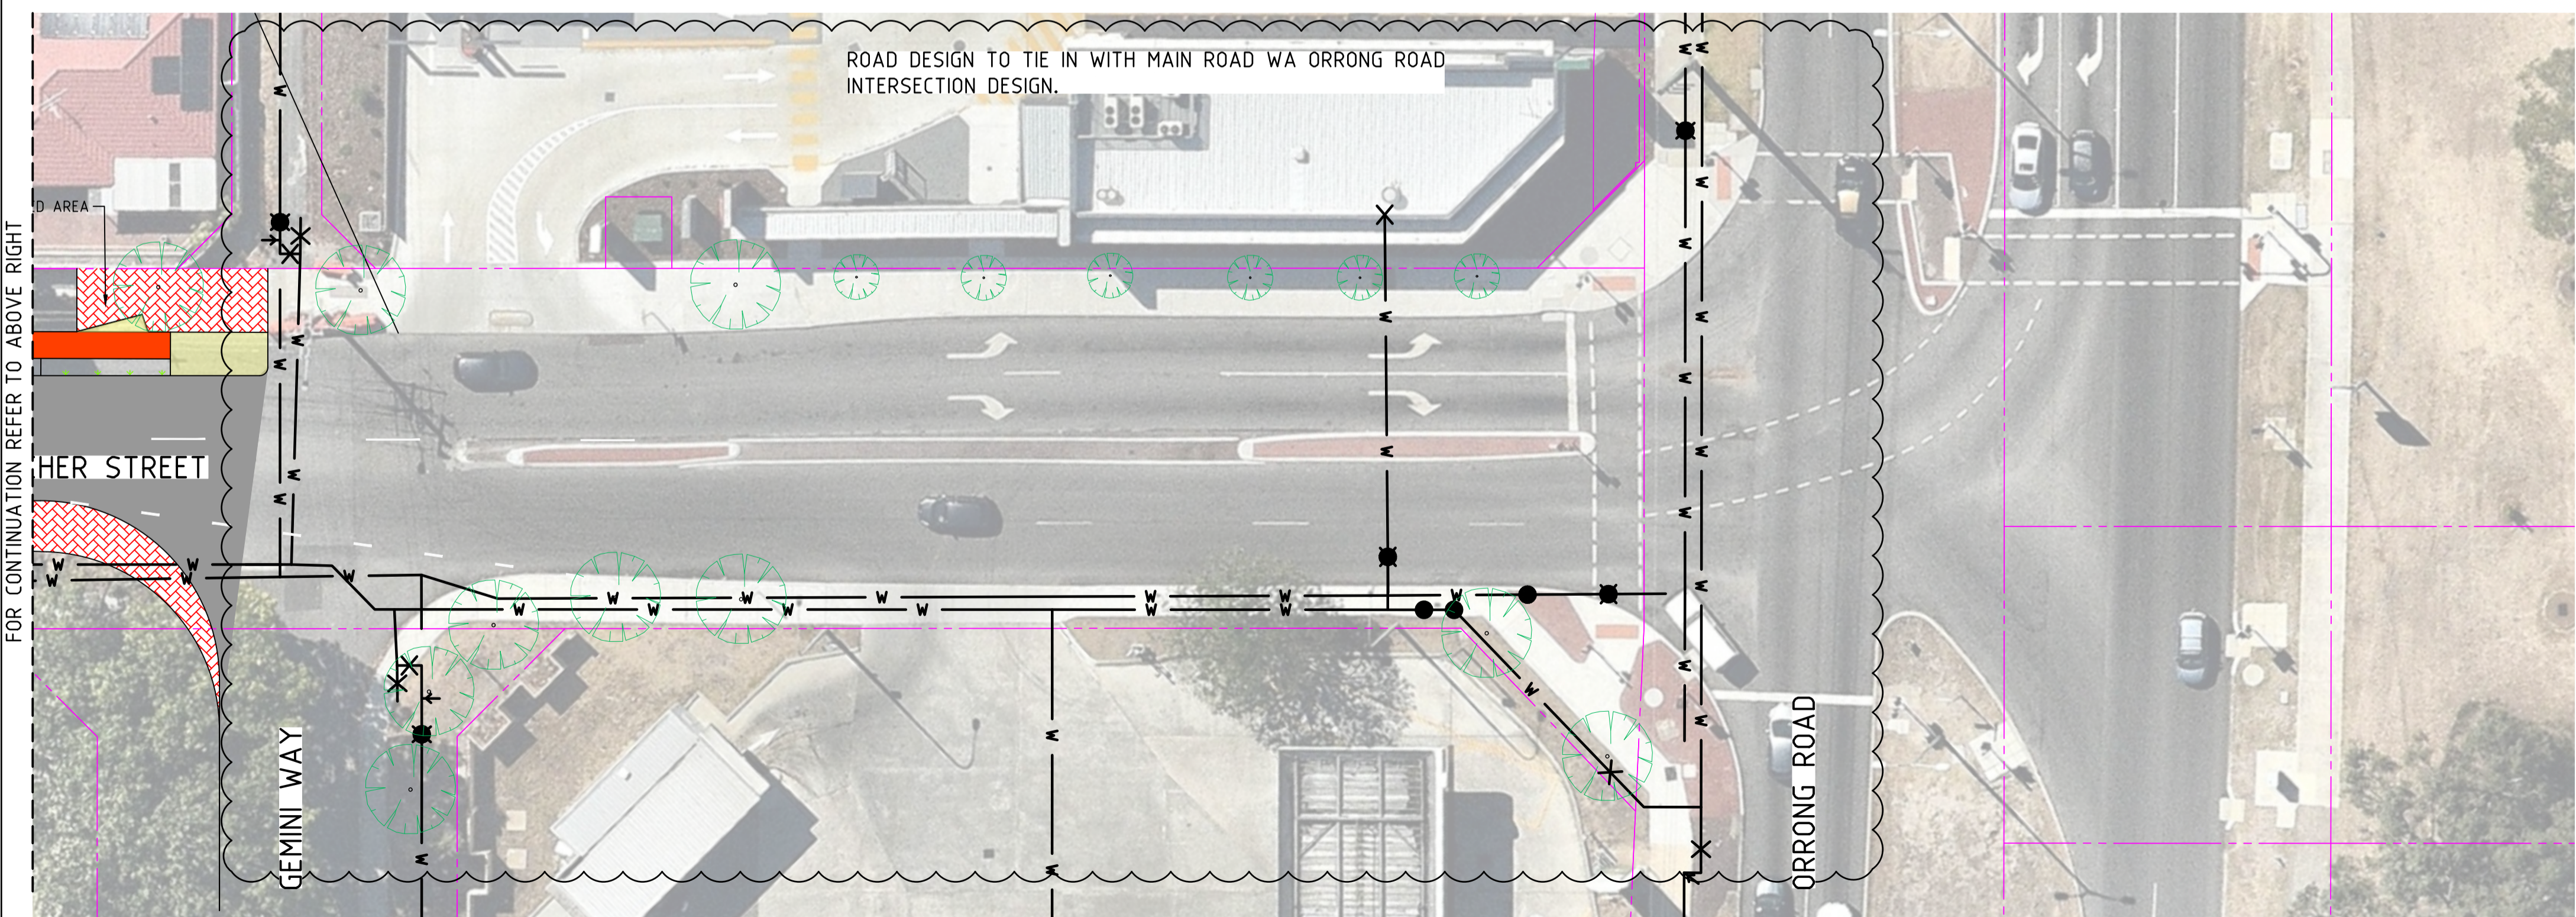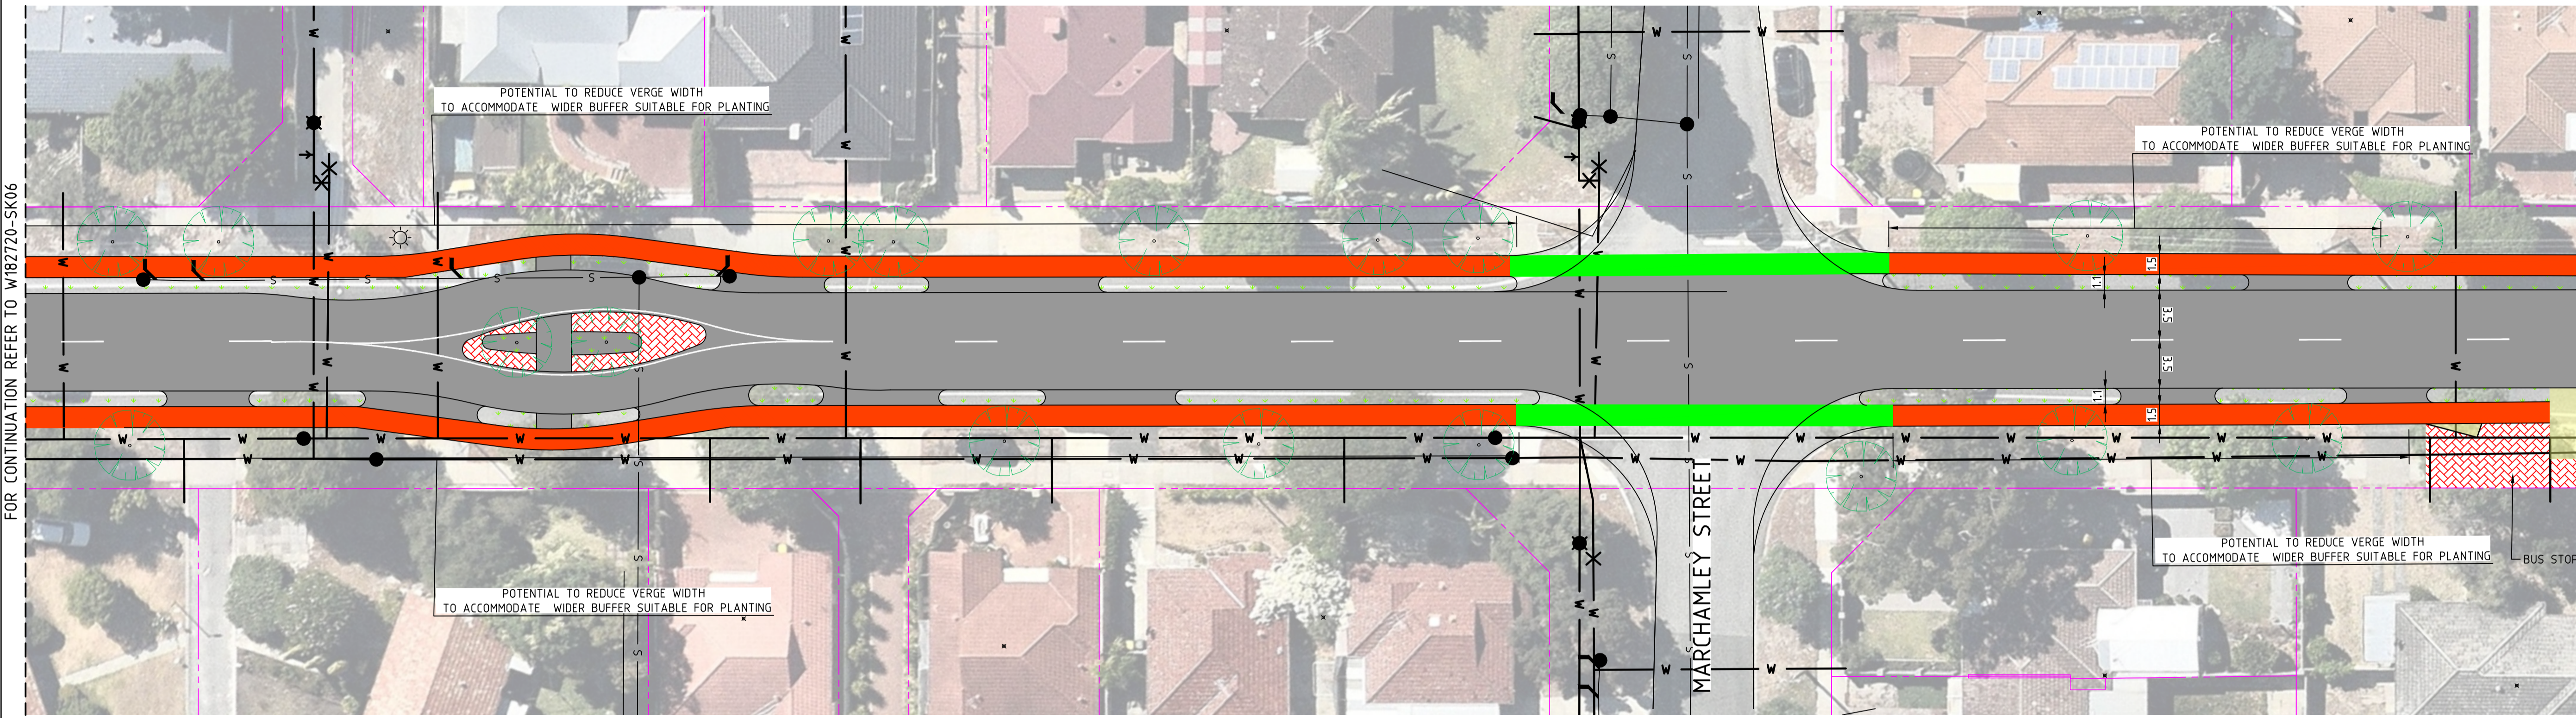

FOR CONTINUATION REFER TO W182720-SK06

FOR CONTINUATION REFER TO ABOVE RIGHT

AND ARCHER ST UPGRADE DESIGN/CAO W182720-SK01_SK08-P4.DWG PLOTTED BY SIMON PEDRETTI ON 18/06/2020 AT 15:46

AMENDMENTS





GENERAL NOTES	DESIGNED	DESIGN CHECK
	S. PEDRETTI	T. JUDD

CLIENT
TOWN OF VICTORIA PARK



WARNING
BEWARE OF UNDERGROUND SERVICES
THE LOCATIONS OF UNDERGROUND SERVICES ARE APPROXIMATE ONLY AND THEIR EXACT POSITION SHOULD BE PROVEN ON SITE. NO GUARANTEE IS GIVEN THAT ALL EXISTING SERVICES ARE SHOWN.

T:\W182720-182720-VICTORIA PARK MINT AND ARCHER ST UPGRADE DESIGN\CAD\W182720-SK01-SK08-P4.DWG PLOTTED BY SIMON PEDRETTI ON 16/06/2020 AT 15:47

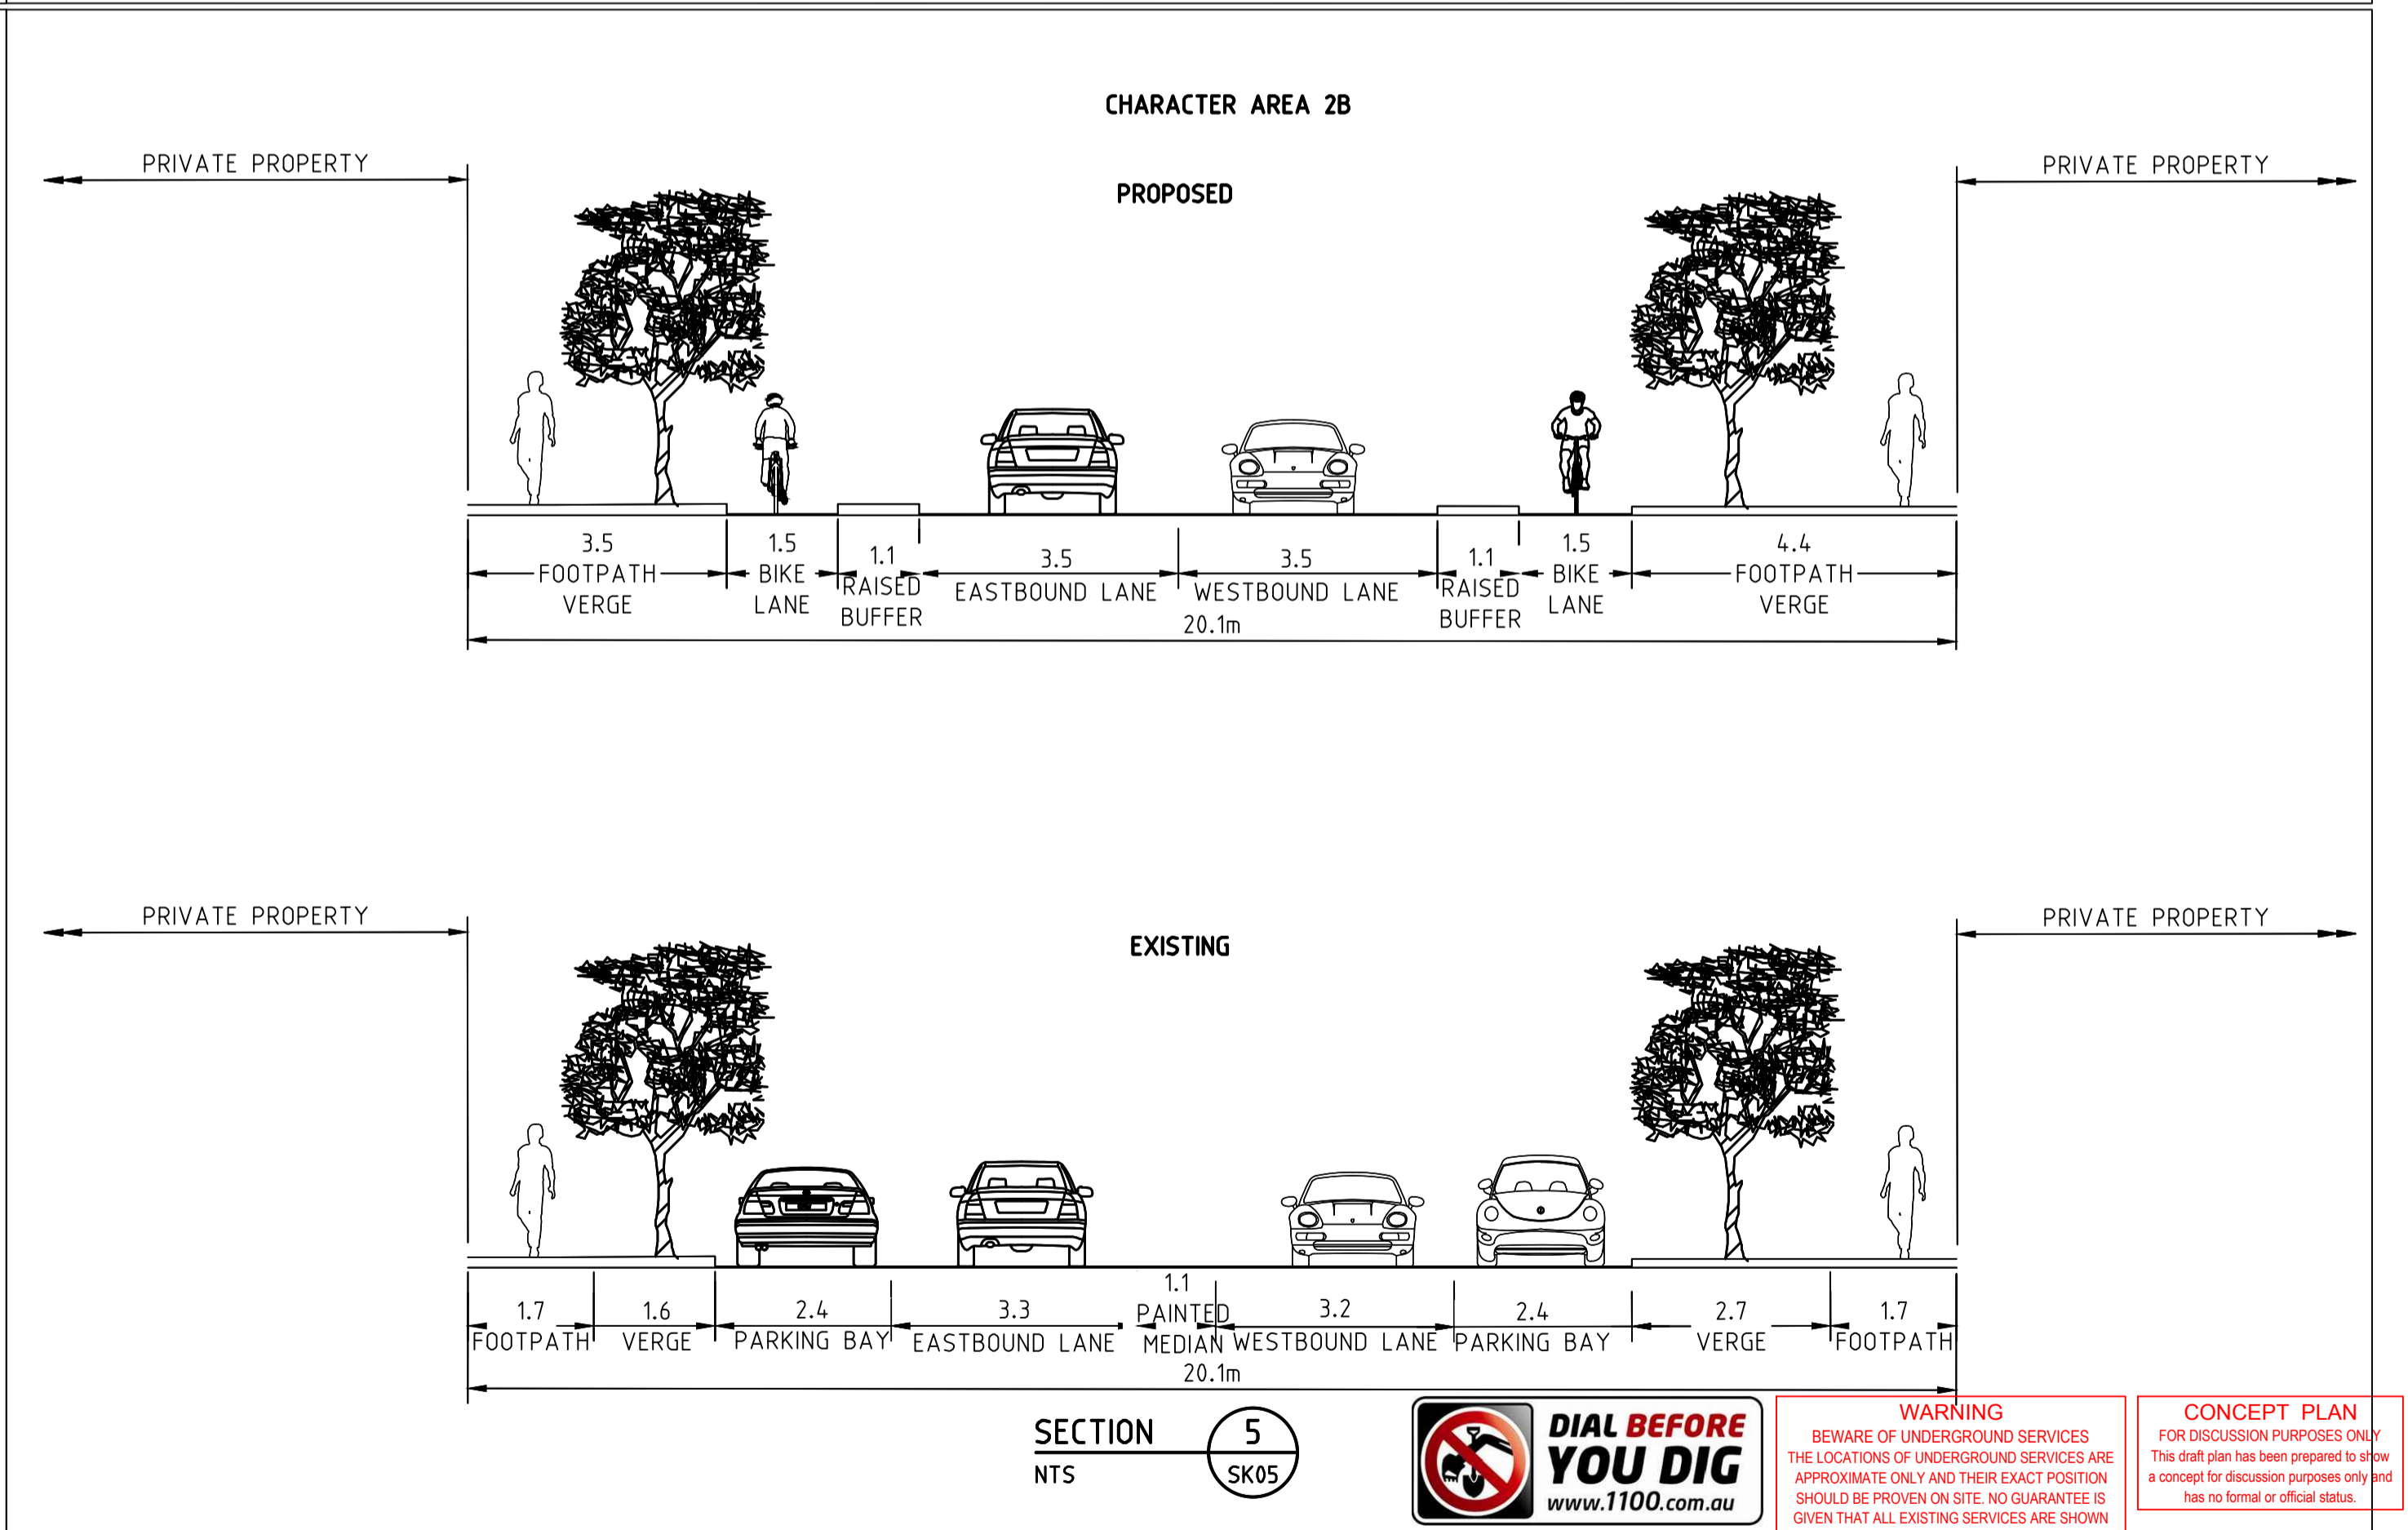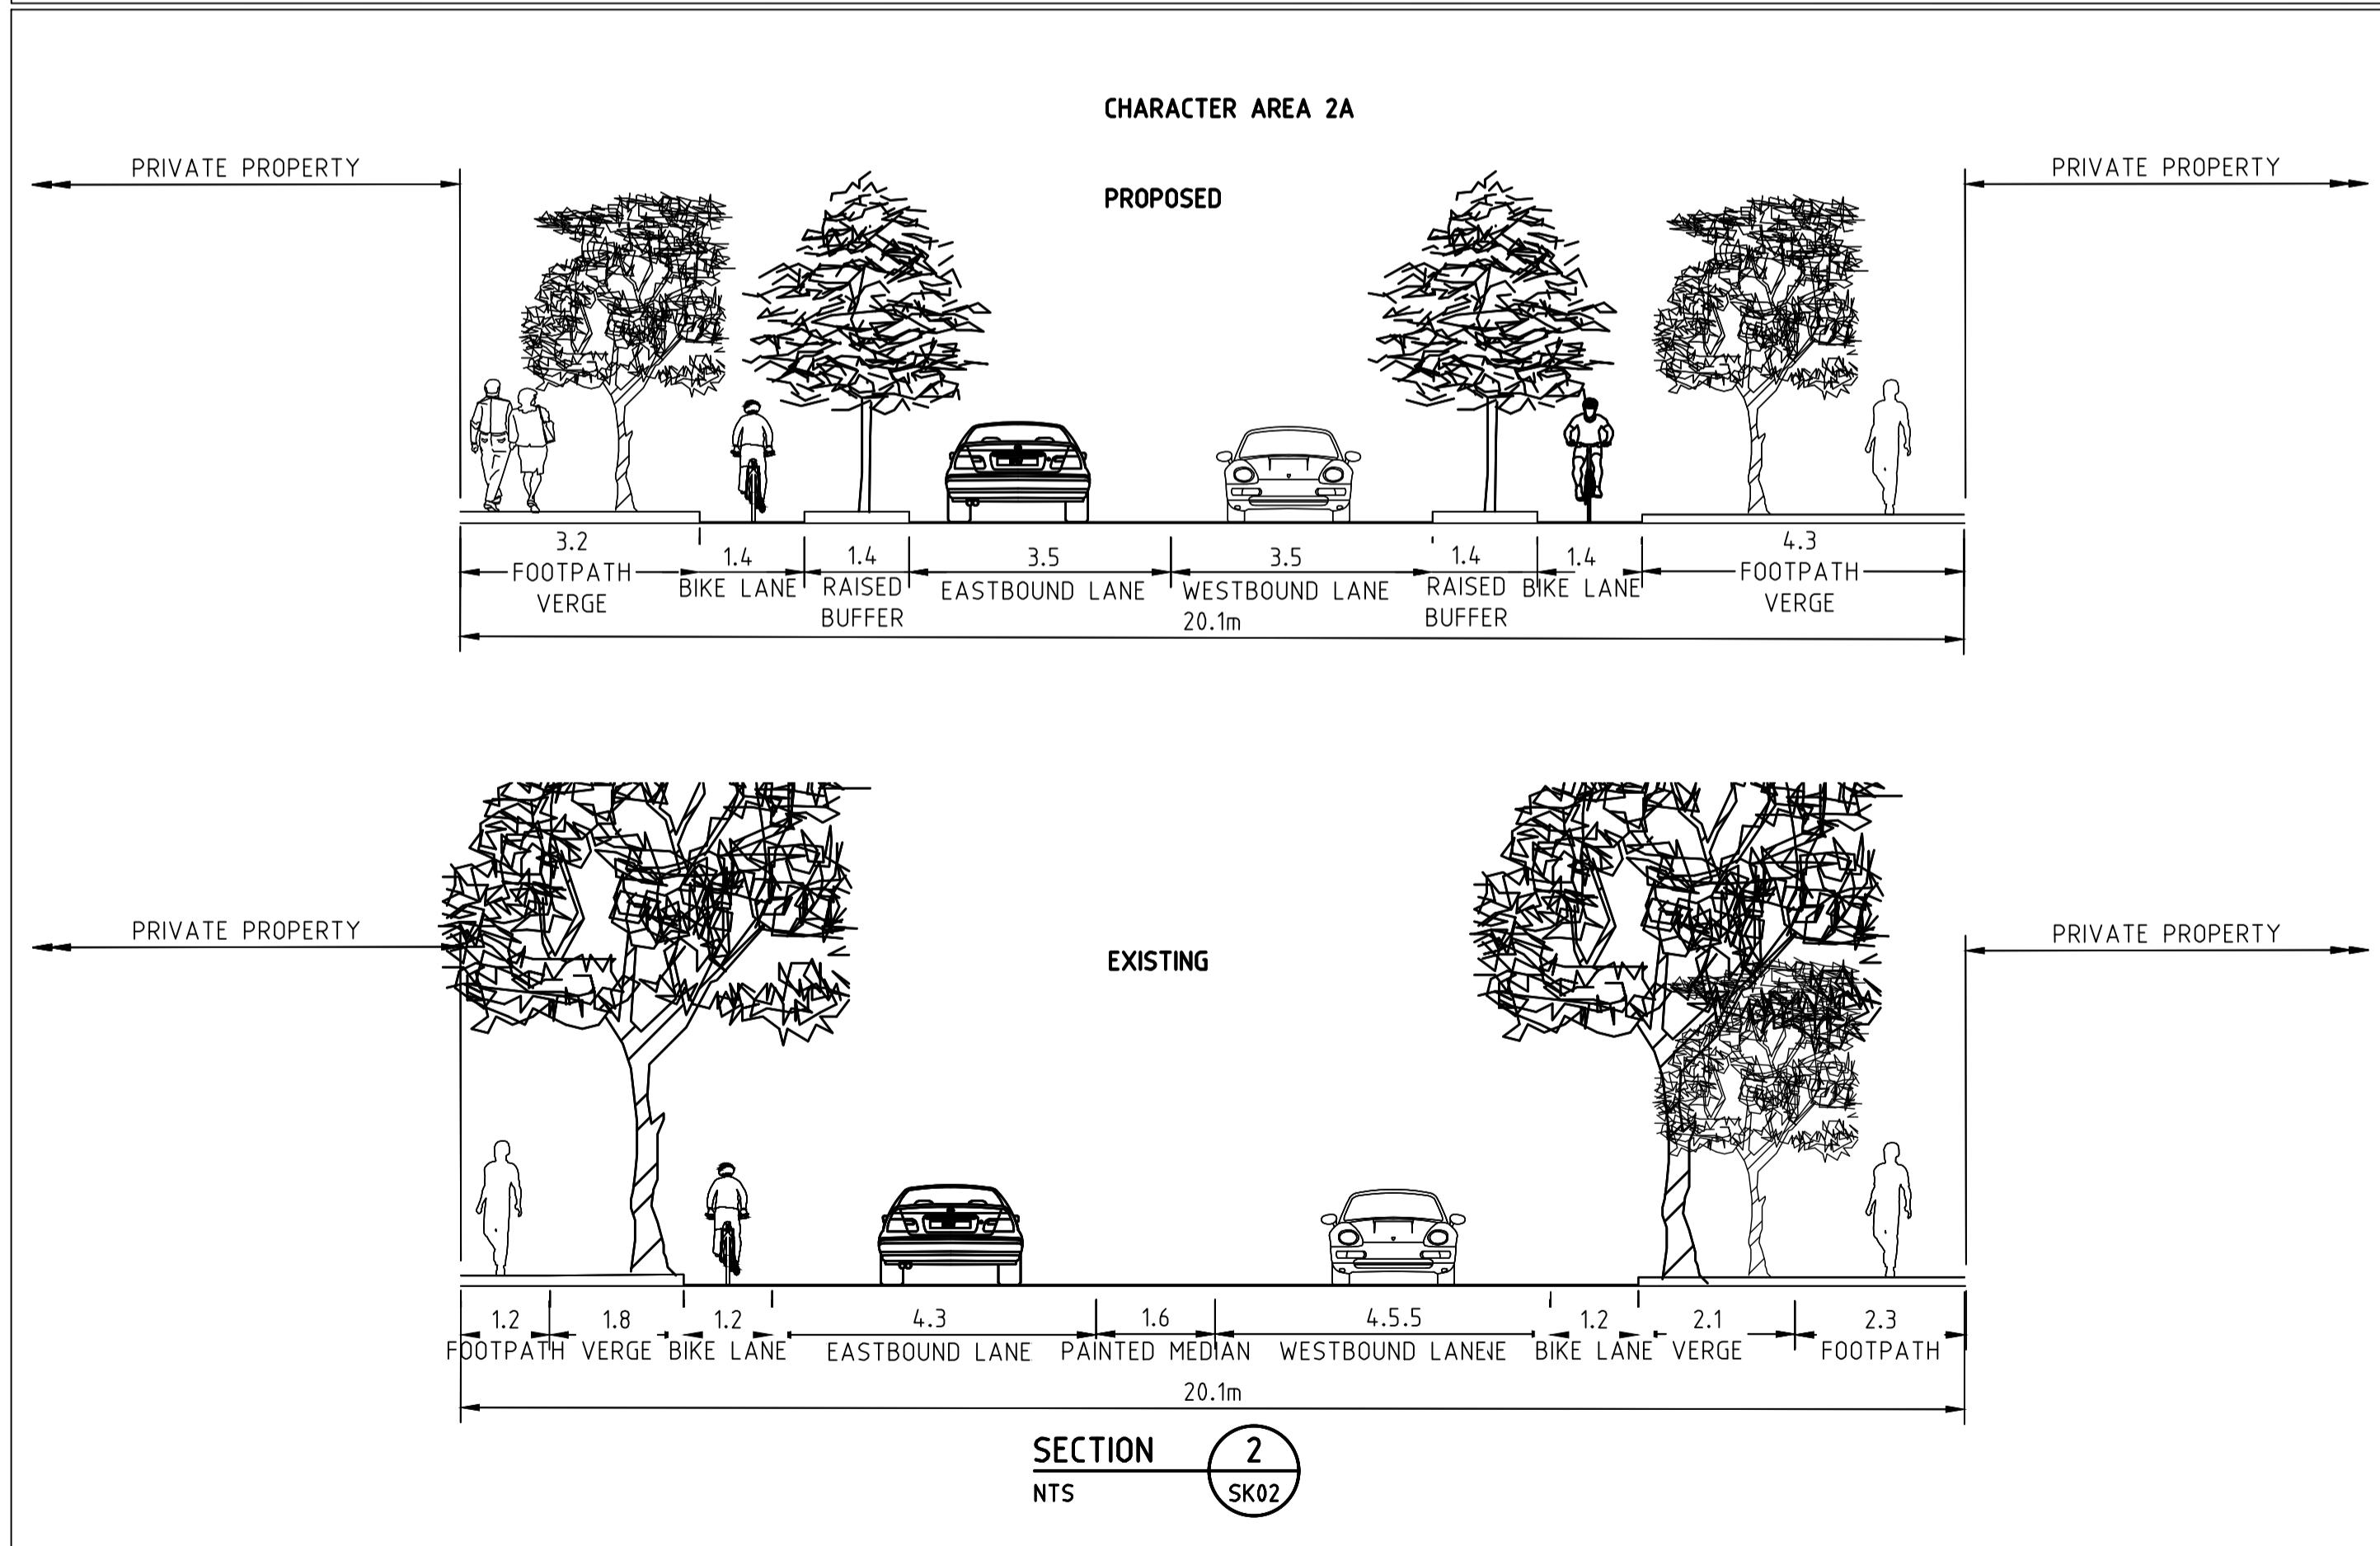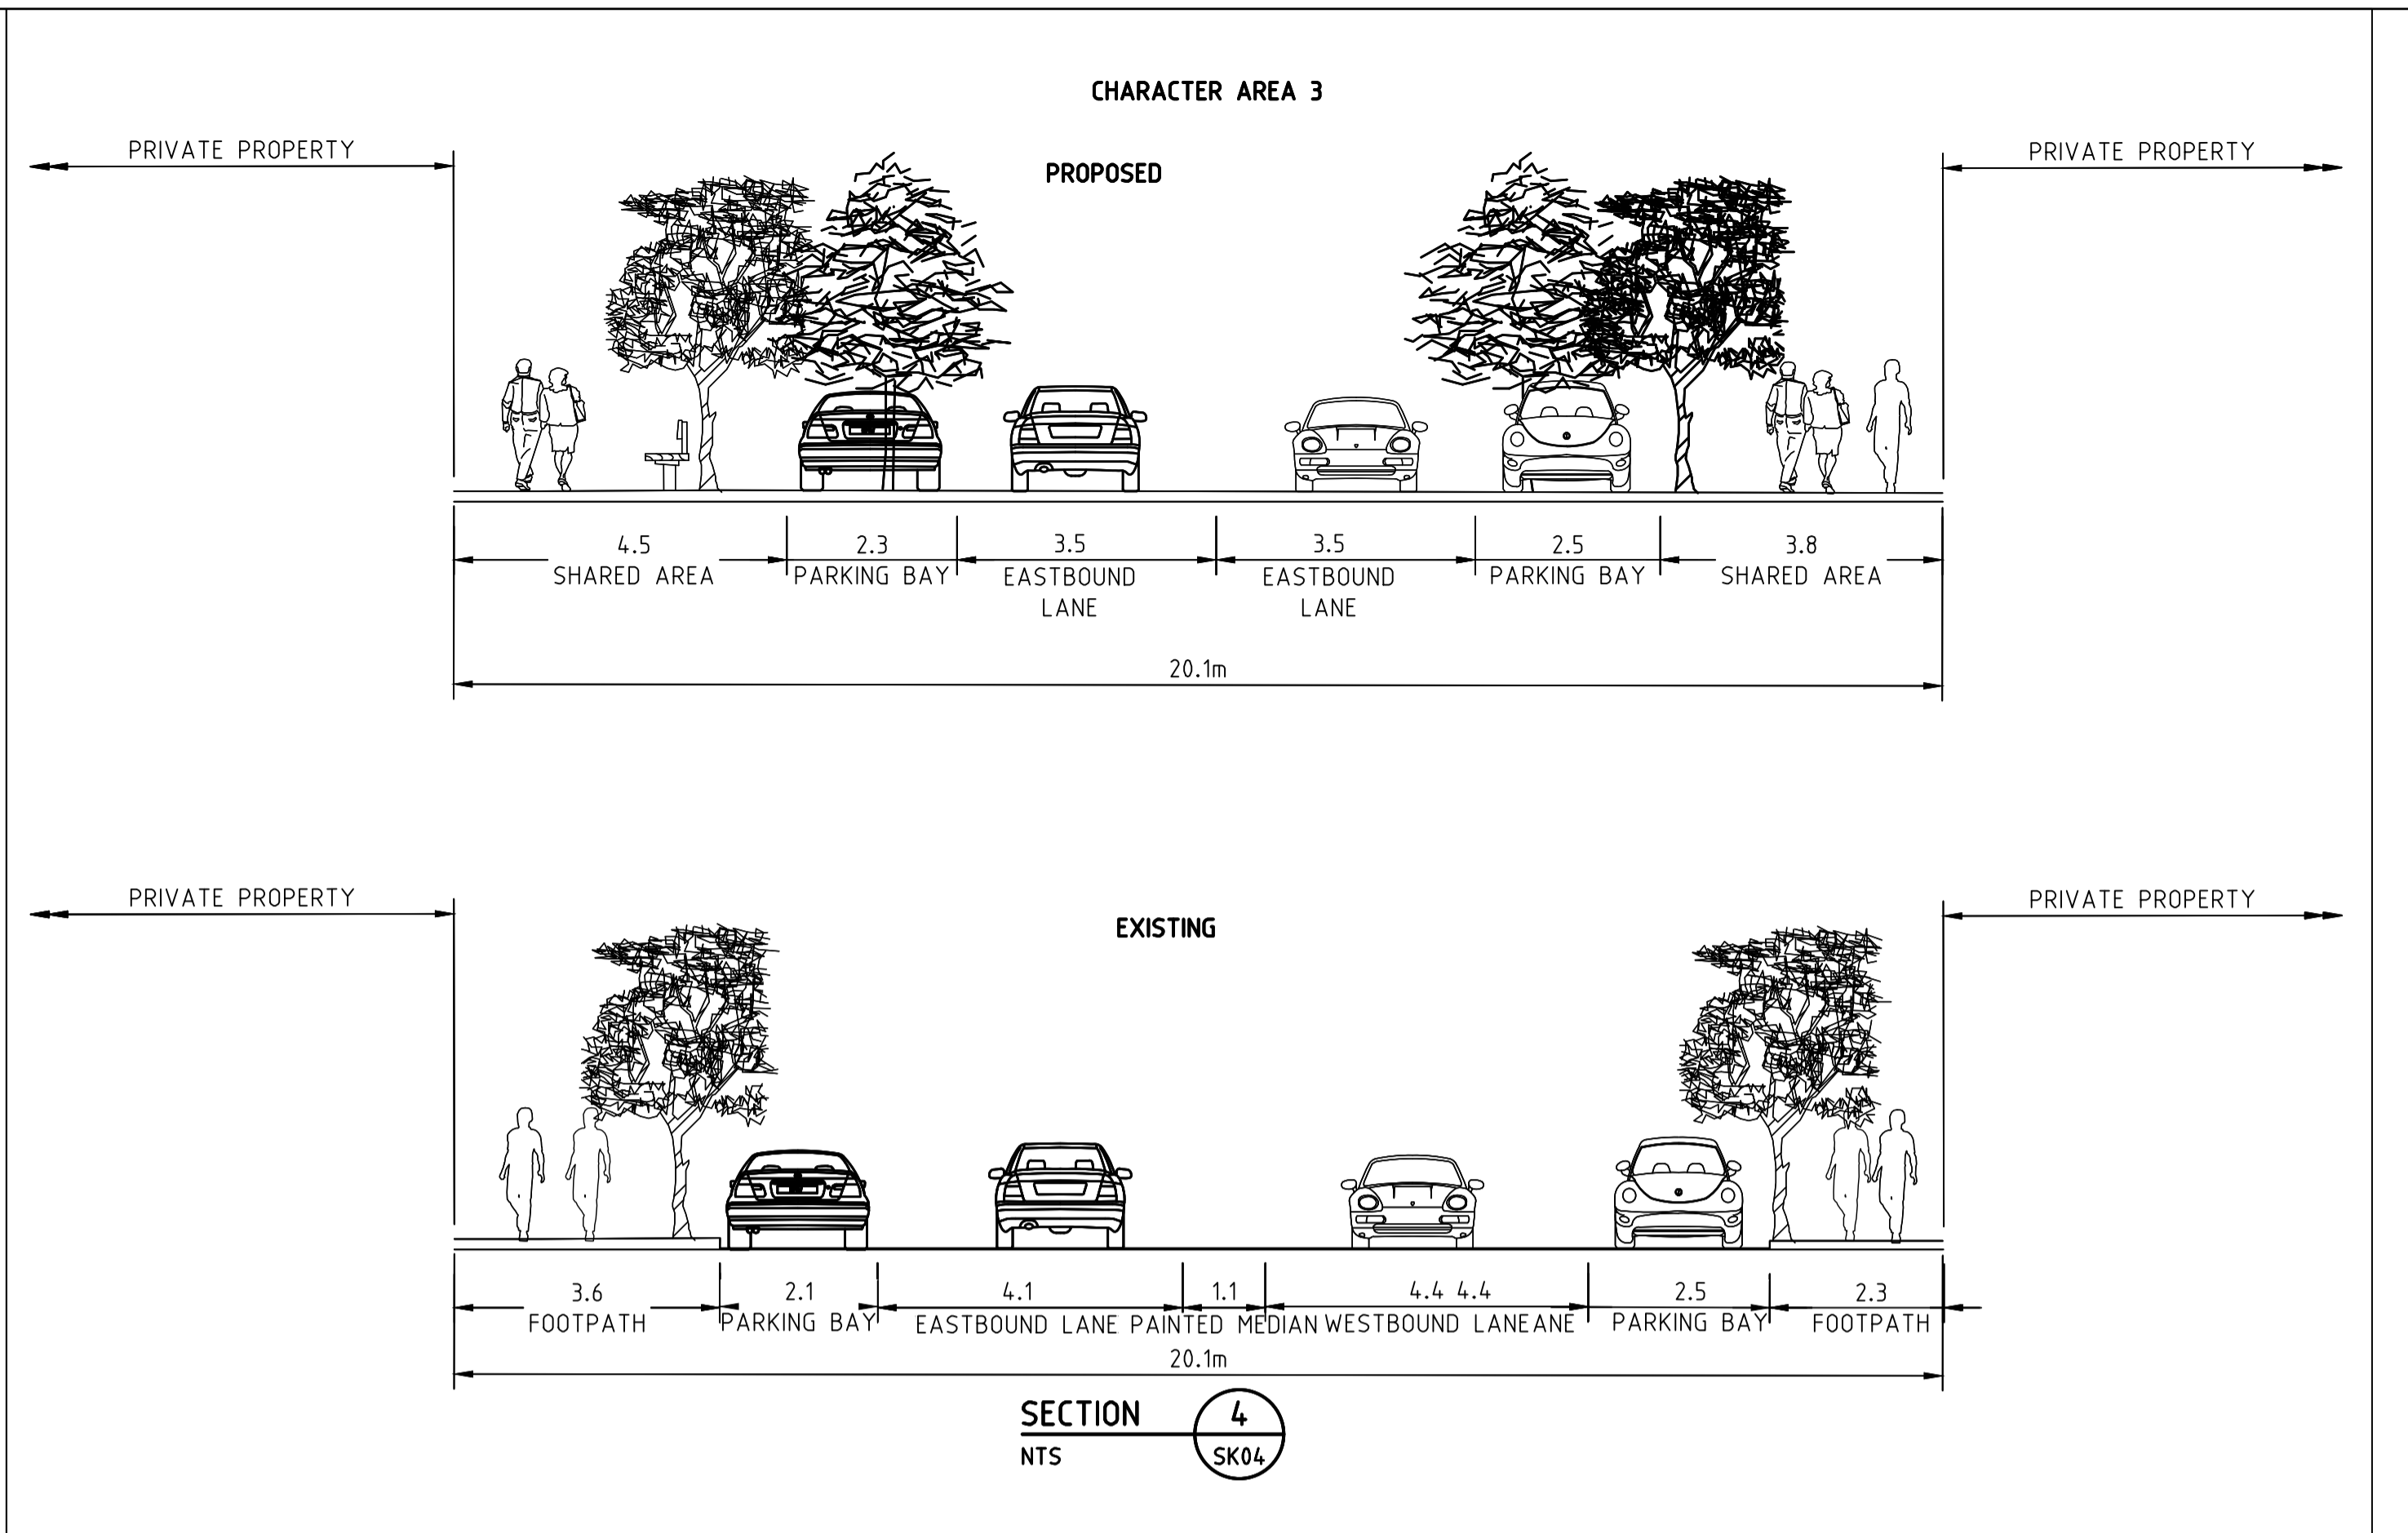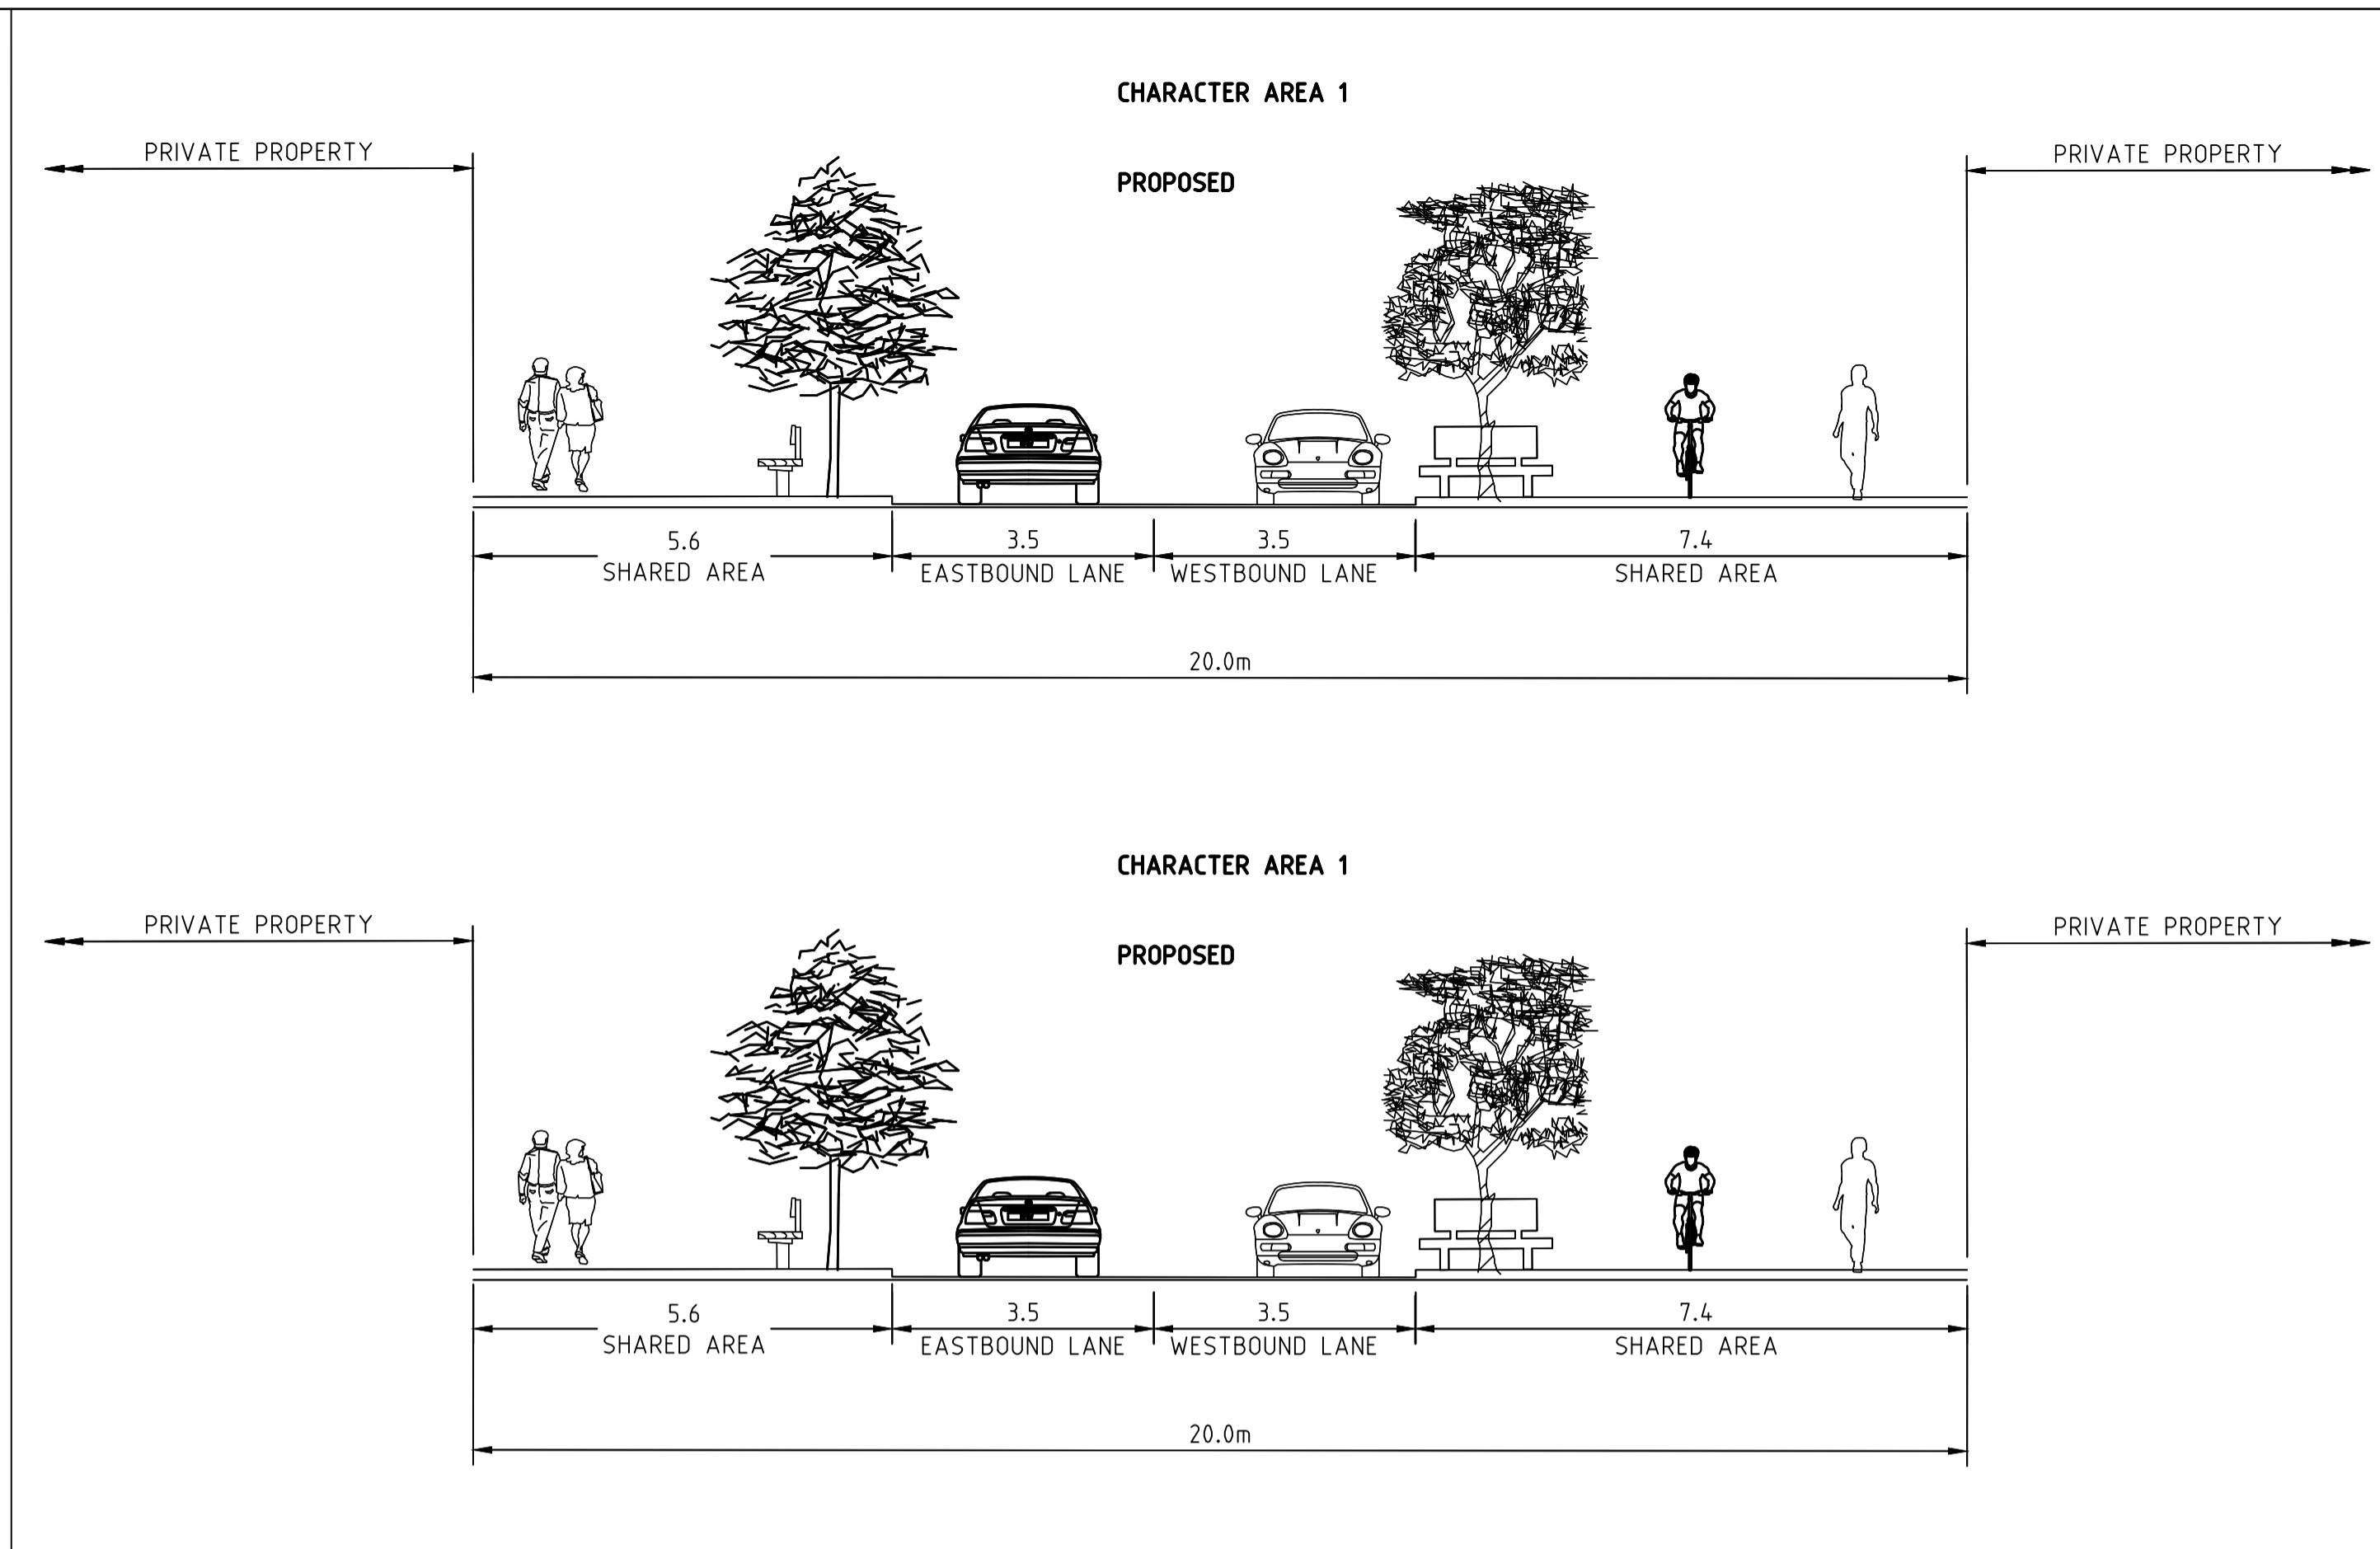

WARNING
BEWARE OF UNDERGROUND SERVICES
THE LOCATIONS OF UNDERGROUND SERVICES ARE APPROXIMATE ONLY AND THEIR EXACT POSITION SHOULD BE PROVEN ON SITE. NO GUARANTEE IS GIVEN THAT ALL EXISTING SERVICES ARE SHOWN

CONCEPT PLAN
FOR DISCUSSION PURPOSES ONLY
This draft plan has been prepared to give a concept for discussion purposes only and has no formal or official status.

AMENDMENTS	GENERAL NOTES
P4 18.06.2020 REVISED PLAN AND STAGING FOLLOWING COUNCIL MEETING	
P3 20.05.2020 REVISED PLAN FOLLOWING DESIGN TEAM REVIEW	S.P. T.J.
P2 11.05.2020 REVISED PLAN FOLLOWING WORKSHOP	S.P. T.J.
P1 04.05.2020 PRELIMINARY ISSUE	S.P. T.J.
ISSUE DATE DESCRIPTION	BY CHK APP

DESIGNED	DESIGN CHECK
S.PEDRETTI	T. JUDD
DRAWN	DRAFTING CHECK
S.PEDRETTI	T. JUDD
APPROVED BY	DATE APPROVED FOR INITIAL ISSUE

SCALE 0 2.5 5 10 1:250

CAD FILE NO. W182720-SK01_SK08-P4.dwg

GTA consultants
www.gta.com.au
Melbourne 03 9851 9600
Sydney 02 8448 1800
Brisbane 07 3113 5000
Adelaide 08 8334 3600
Perth 08 6169 1000

CLIENT TOWN OF VICTORIA PARK

MINT STREET AND ARCHER STREET UPGRADE
CIVIL WORKS - CONCEPT DESIGN
CONCEPT DESIGN
CROSS SECTION
SHEET 8 OF 8

MAP REF. DRAWING NO. SHEET ISSUE
W182720-SK08 8 OF 8 P4