

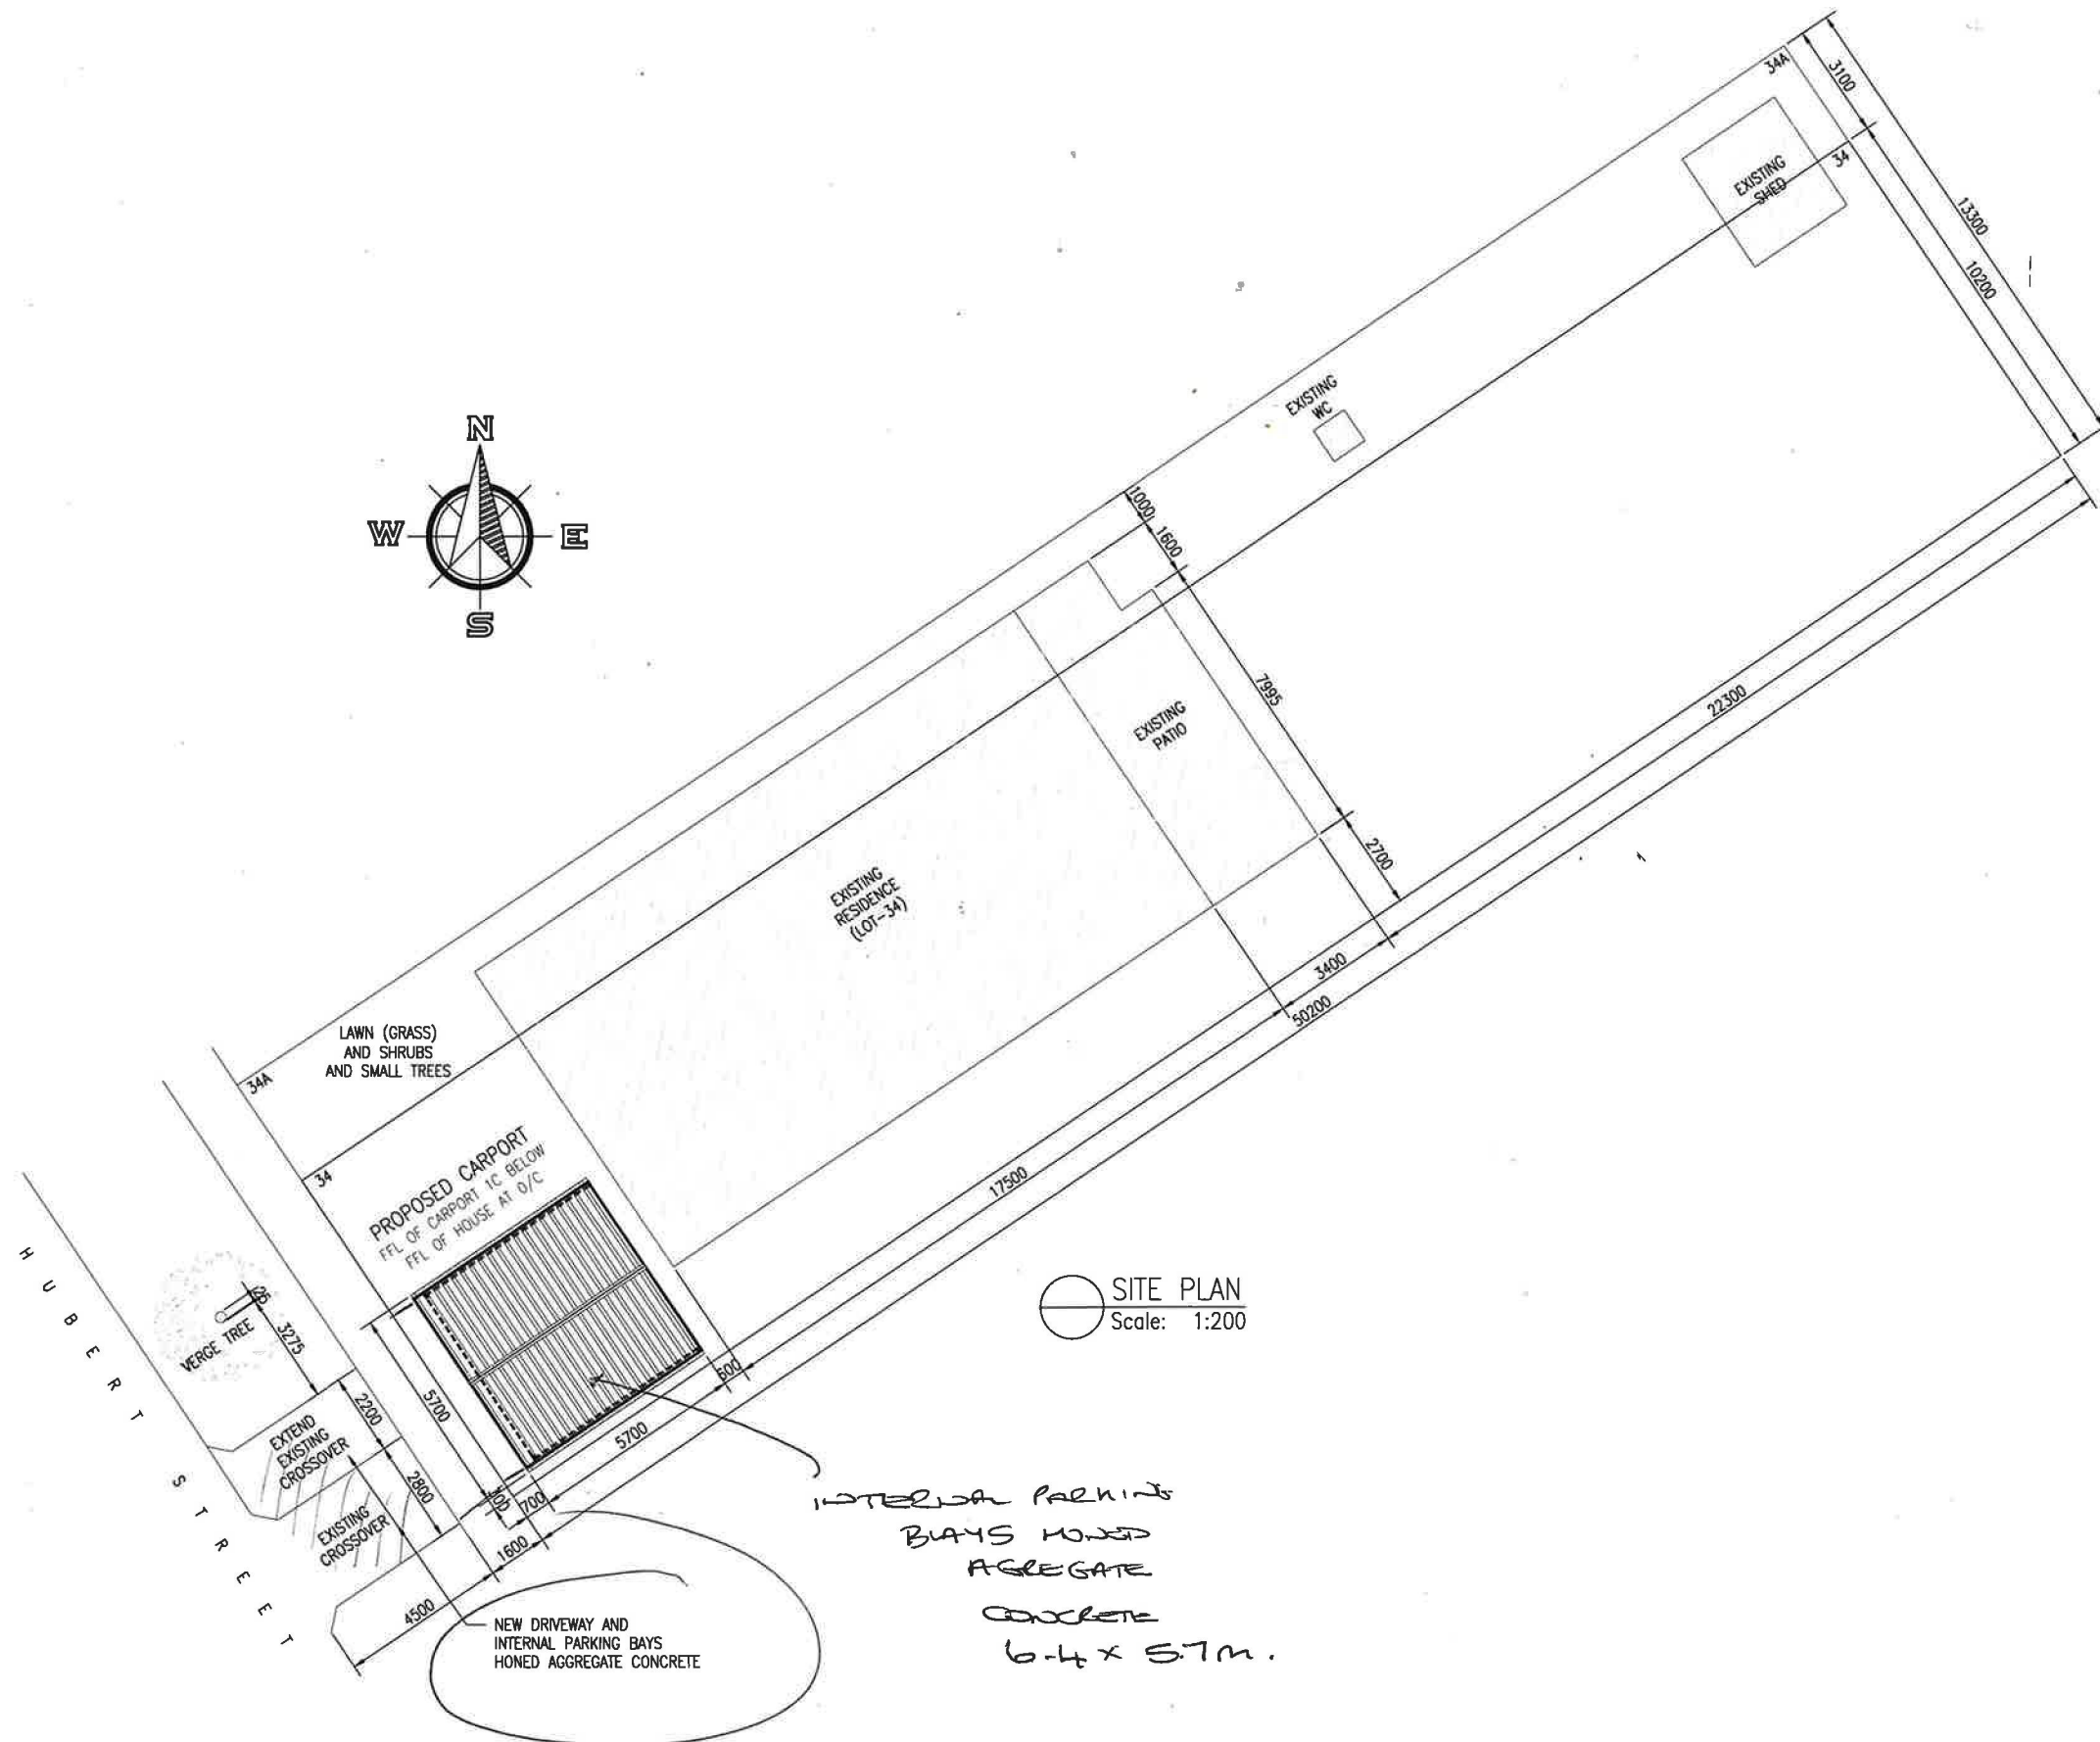
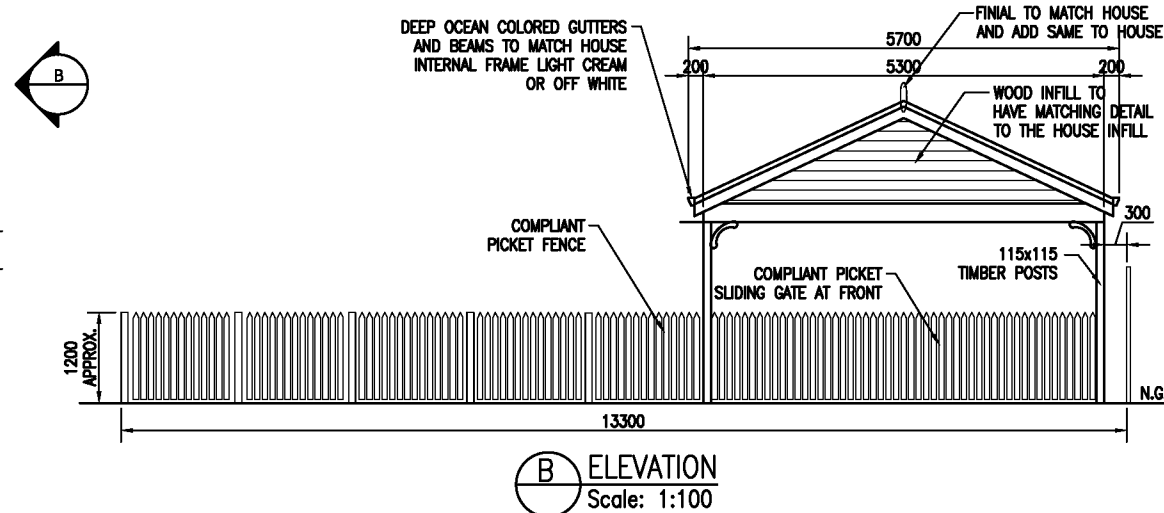
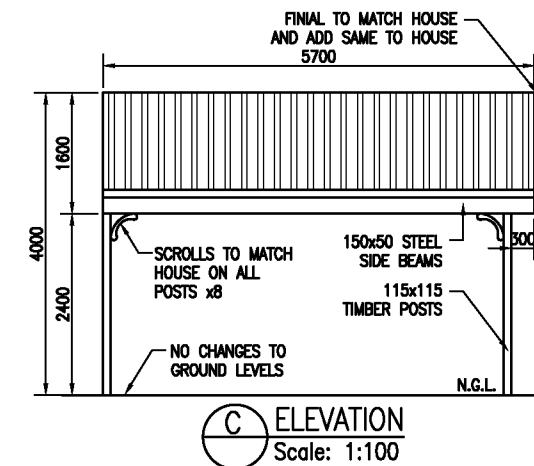


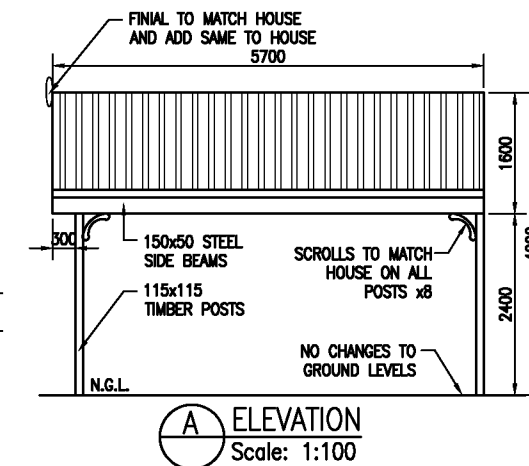

Job No.	Issue / Date	Client:	Patio Living	Drawn By	Scale	
	28/04/2026	Address: 34 Hubert Street, East Victoria Park			As Shown	A3
Sheet				Branch:	Phone No:	
1 of 2		Phone: Mobile 1: Mobile 2:	Perth	9322 3777		

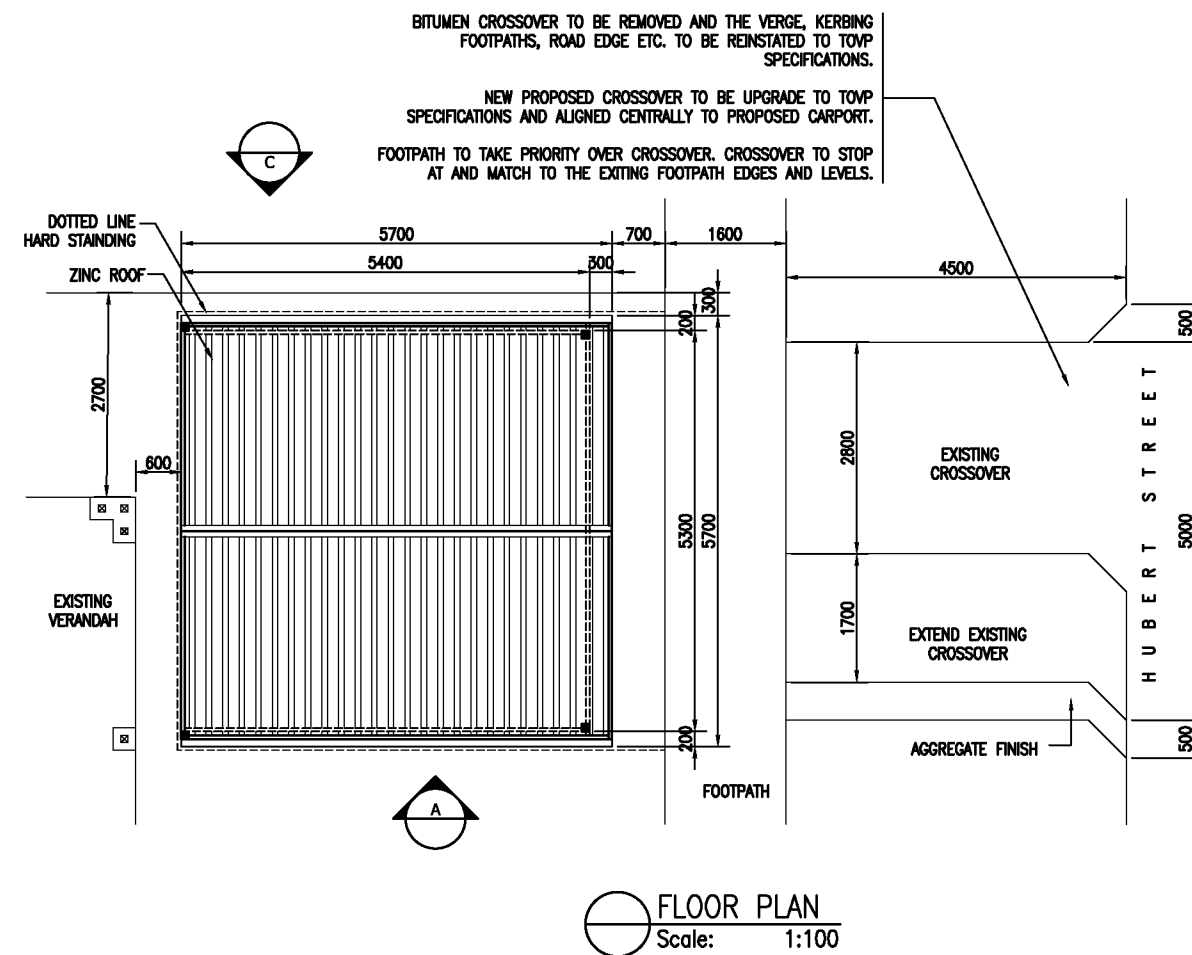

Job No.	Issue / Date	Client:	Patio Living		Drawn By	Scale	A3
-	10/06/2026	Address: 34 Hubert Street, East Victoria Park				As Shown	
Sheet		Phone:	Perth		Branch:	Phone No:	9322 3777
2 of 2		Mobile 1: Mobile 2:					