



1 SD ELEVATION - WEST
SCALE 1:200 @ A1
SCALE 1:400 @ A3

COTTEEPARKER



Perth
T 61 8112 0100
COTTEE PARKER ARCHITECTS PTY LTD
ABN 77 010 824 106
COTTEEPARKER.COM.AU

BMcloud: CPACLD8MM01 - BMcloud(2300)7251_2 Hawthorne Pl Burswood_Master: 13/04/2025: 8:29 AM

2 HAWTHORNE PLACE, BURSWOOD

HAWTHORNE GREEN, PERTH

CLIENT - SKS

DRAWING TITLE

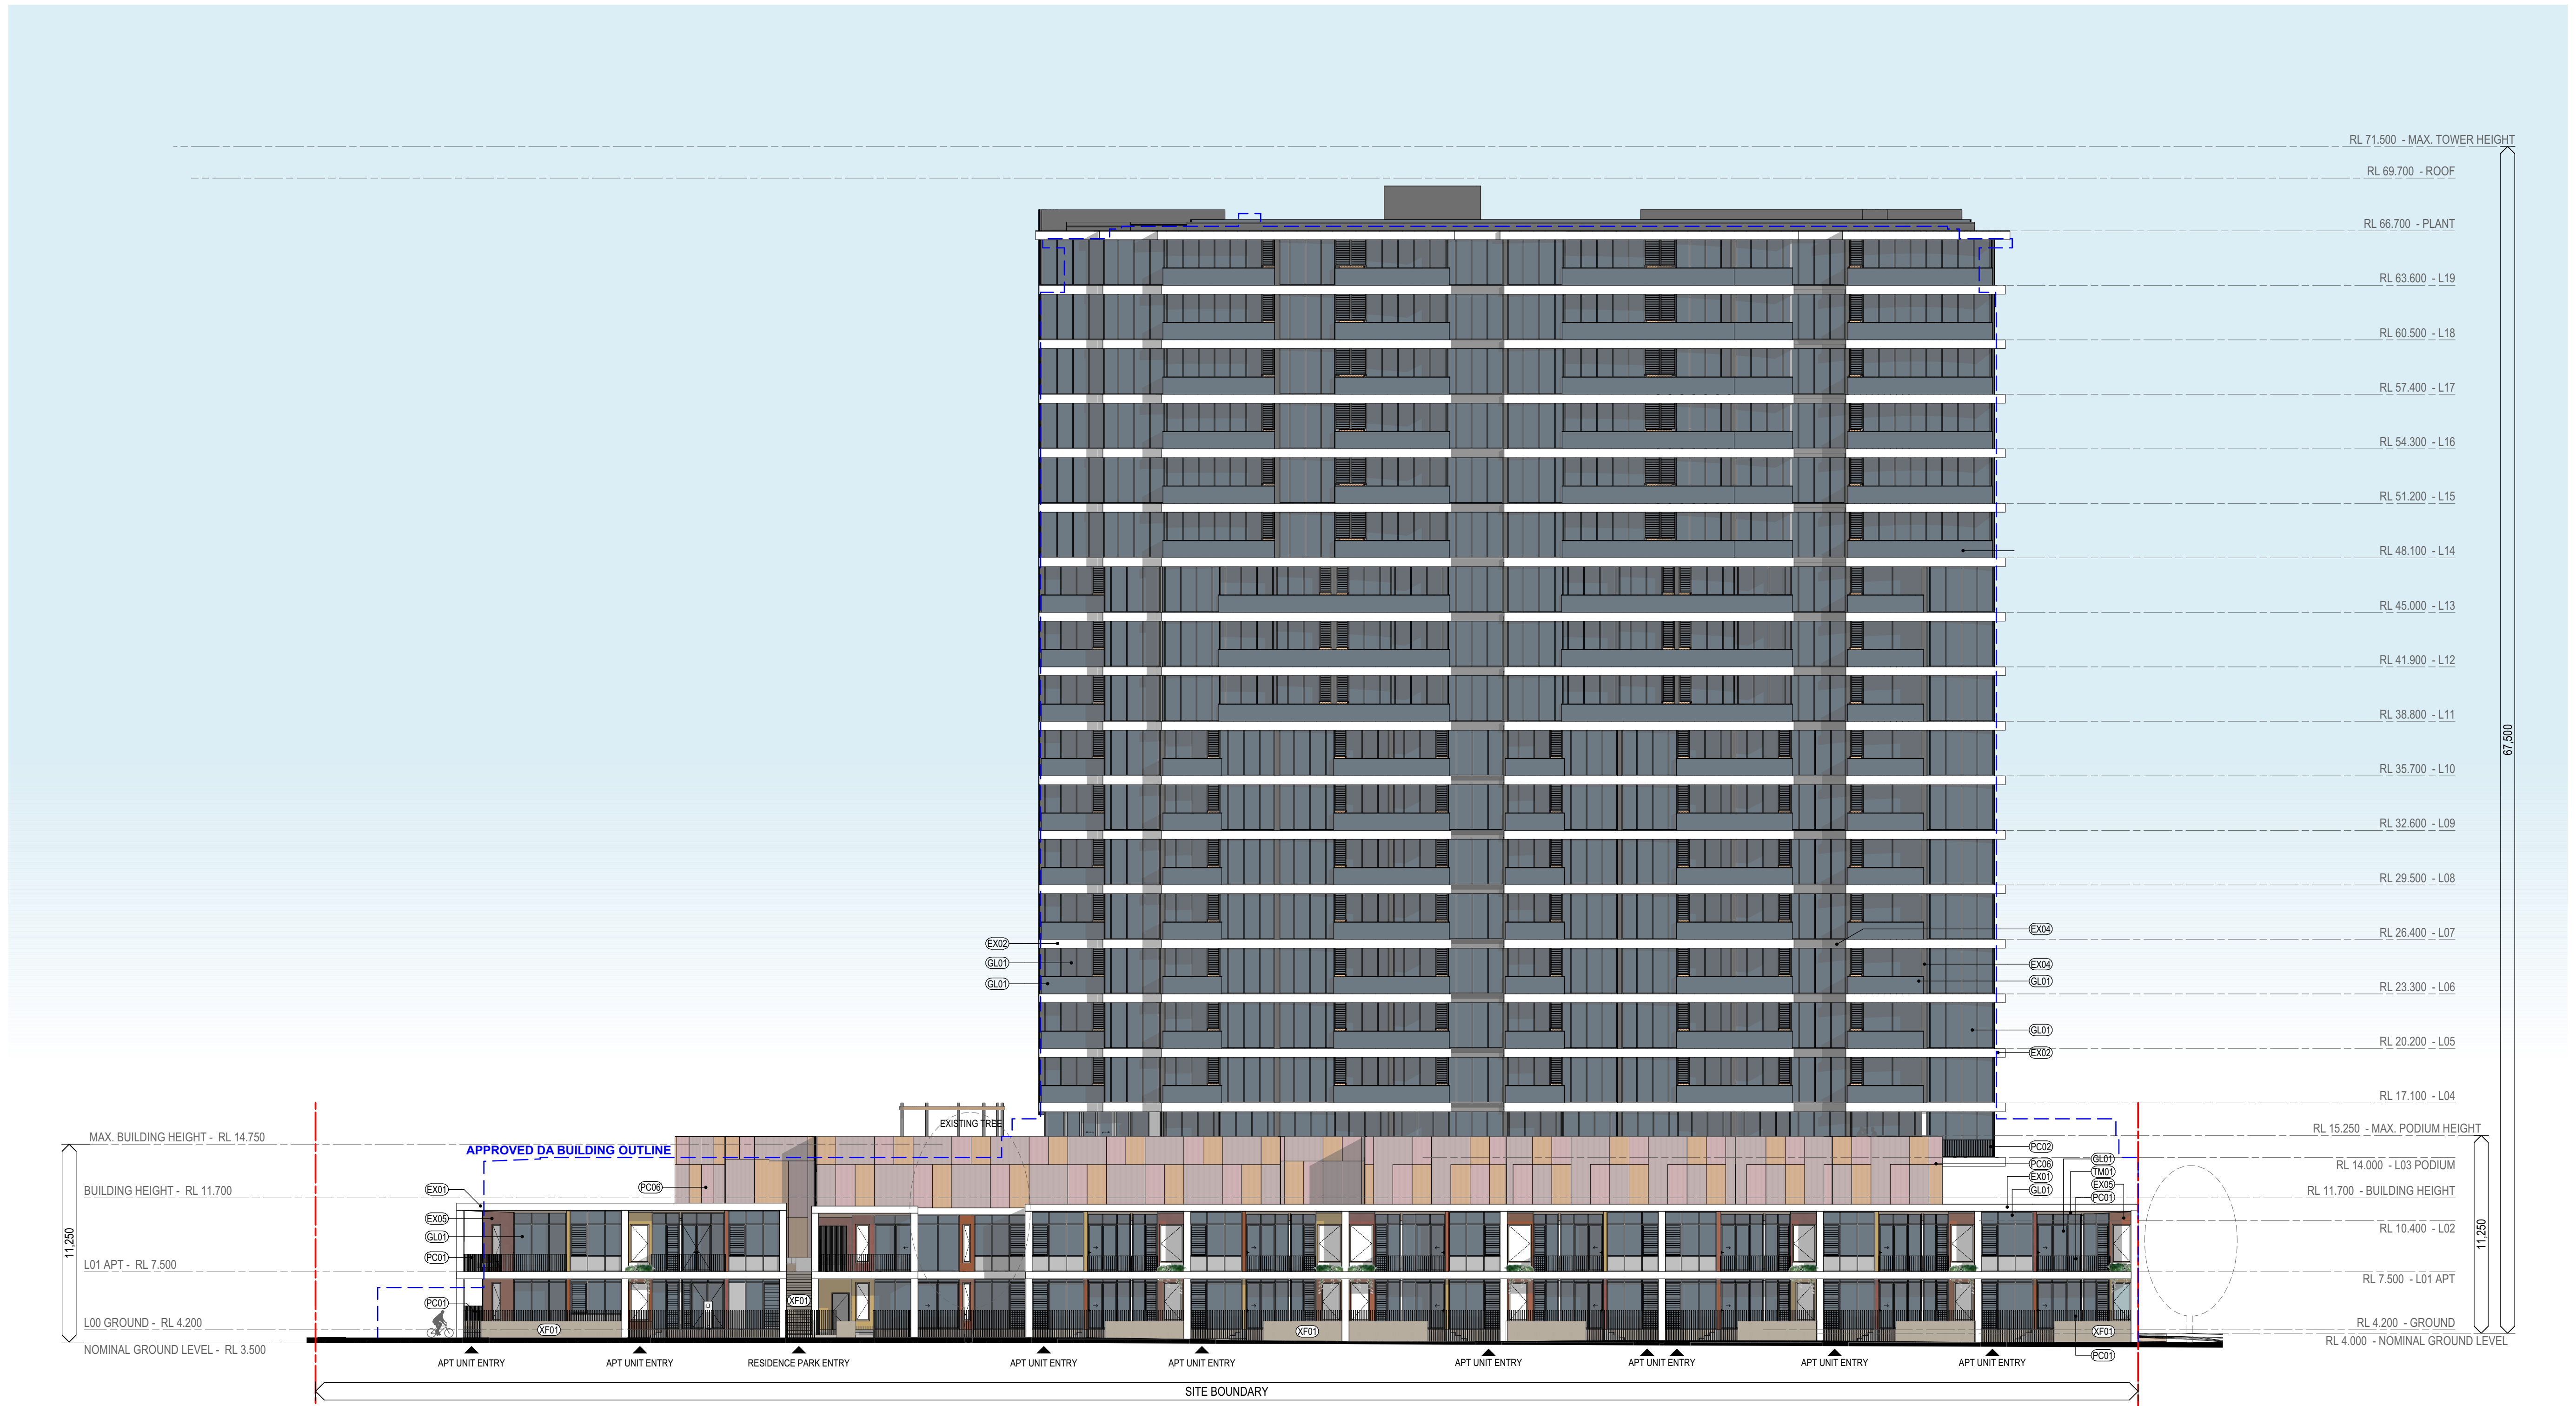
ELEVATION - WEST

H	ISSUED FOR DA AMENDMENT	H	MC	JA	IM
G	ISSUED FOR INFORMATION TO DRP	G	MC	JA	IM
F	ISSUED FOR INFORMATION TO DRP	F	MC	JA	IM
E	ISSUED FOR CLIENT APPROVAL	E	MC	JA	ND
D	ISSUE FOR RFI RESPONSE	D	JC	IW	IW
C	ISSUED FOR CLIENT RECORD	C	KH	IW	IW
B	ISSUED FOR DA SUBMISSION	B	KH	IW	IW
A	DA CONSULTANT BACKGROUND SET	A	KH	KH	IW
ISSUE PURPOSE	DATE	D	C	A	

JOB No
7251

DRAWING No
SD3001

ISSUE
H



1 SD ELEVATION - NORTH
SCALE 1:200 @ A1
SCALE 1:400 @ A3

COTTEEPARKER

Perth
T 61 8112 0100
COTTEE PARKER ARCHITECTS PTY LTD
ABN 77 010 824 106
COTTEEPARKER.COM.AU



BMcloud: CPACLD8MM01 - BMcloud(2300)7251_2 Hawthorne Pl Burswood_Master: 13/04/2025: 8:30 AM

H	ISSUED FOR DA AMENDMENT	H	MC	JA	IM
G	ISSUED FOR INFORMATION TO DRP	G	MC	JA	IM
F	ISSUED FOR INFORMATION TO DRP	F	MC	JA	IM
E	ISSUED FOR CLIENT APPROVAL	E	MC	JA	ND
D	ISSUE FOR RFI RESPONSE	D	JC	IW	IW
C	ISSUED FOR CLIENT RECORD	C	KH	IW	IW
B	ISSUED FOR DA SUBMISSION	B	KH	IW	IW
A	DA CONSULTANT BACKGROUND SET	A	KH	KH	IW
ISSUE PURPOSE	DATE	D	C	A	

2 HAWTHORNE PLACE, BURSWOOD

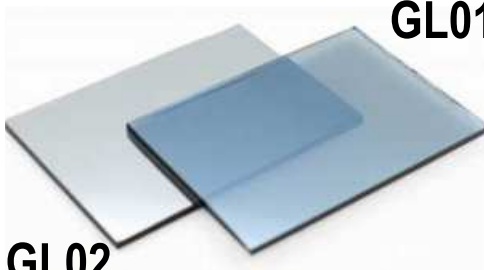
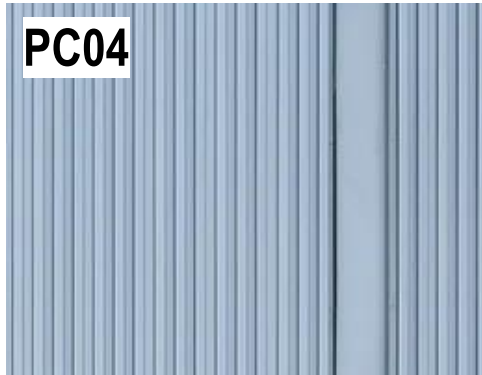
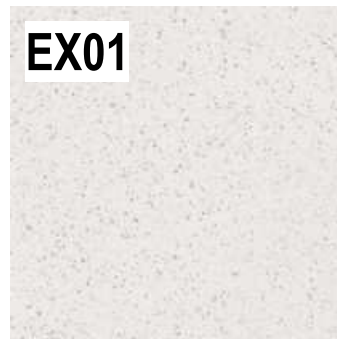
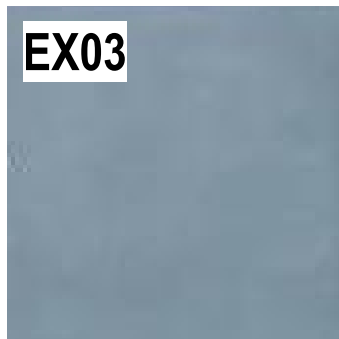
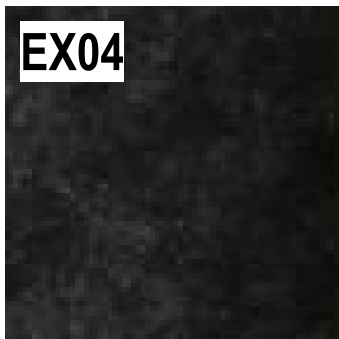
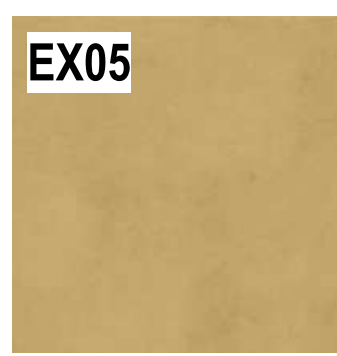
HAWTHORNE GREEN, PERTH


CLIENT - SKS

DRAWING TITLE

ELEVATION - NORTH

JOB No
7251
DRAWING No
SD3002
ISSUE
H

	MATERIAL SAMPLE	MATERIAL CODE	DESCRIPTION
GLASS	 GL01  GL02  GL02  GL01 GL01 GL02	GL01 GL02	Clear Glass: Grey Reflective Glass: Grey
POWDER COATED	 PC01  PC02  PC03  PC04  PC05  PC06  PC07 PC01 PC02 PC03 PC04 PC05 PC06 PC07	PC01 PC02 PC03 PC04 PC05 PC06 PC07	Metal Fence: Mid-Grey Metal Fence: Dark-Grey Cladding: Light-Grey Cladding: Mid-Grey Cladding: Charcoal/Dark-Grey Car park Feature Screen: Bronze Unit Sliding Screen: Bronze
EXTERIOR PAINT	 EX01  EX02  EX03  EX04  EX05    EX01 EX02 EX03 EX04 EX05	EX01 EX02 EX03 EX04 EX05	Wall/Floor Slab Paint: White Wall/Floor Slab Paint: Off-white Wall/Floor Slab Paint: Mid-Grey Wall/Floor Slab Paint: Charcoal/ Dark-Grey Wall Texture Paint: Banksia Woodlands Feature Colours
TIMBER	 TM01	TM01	Timber-look Finish
MASONRY BLOCK	 XF01 	XF01	Ground Floor Entrances: Txtured Masonry Block

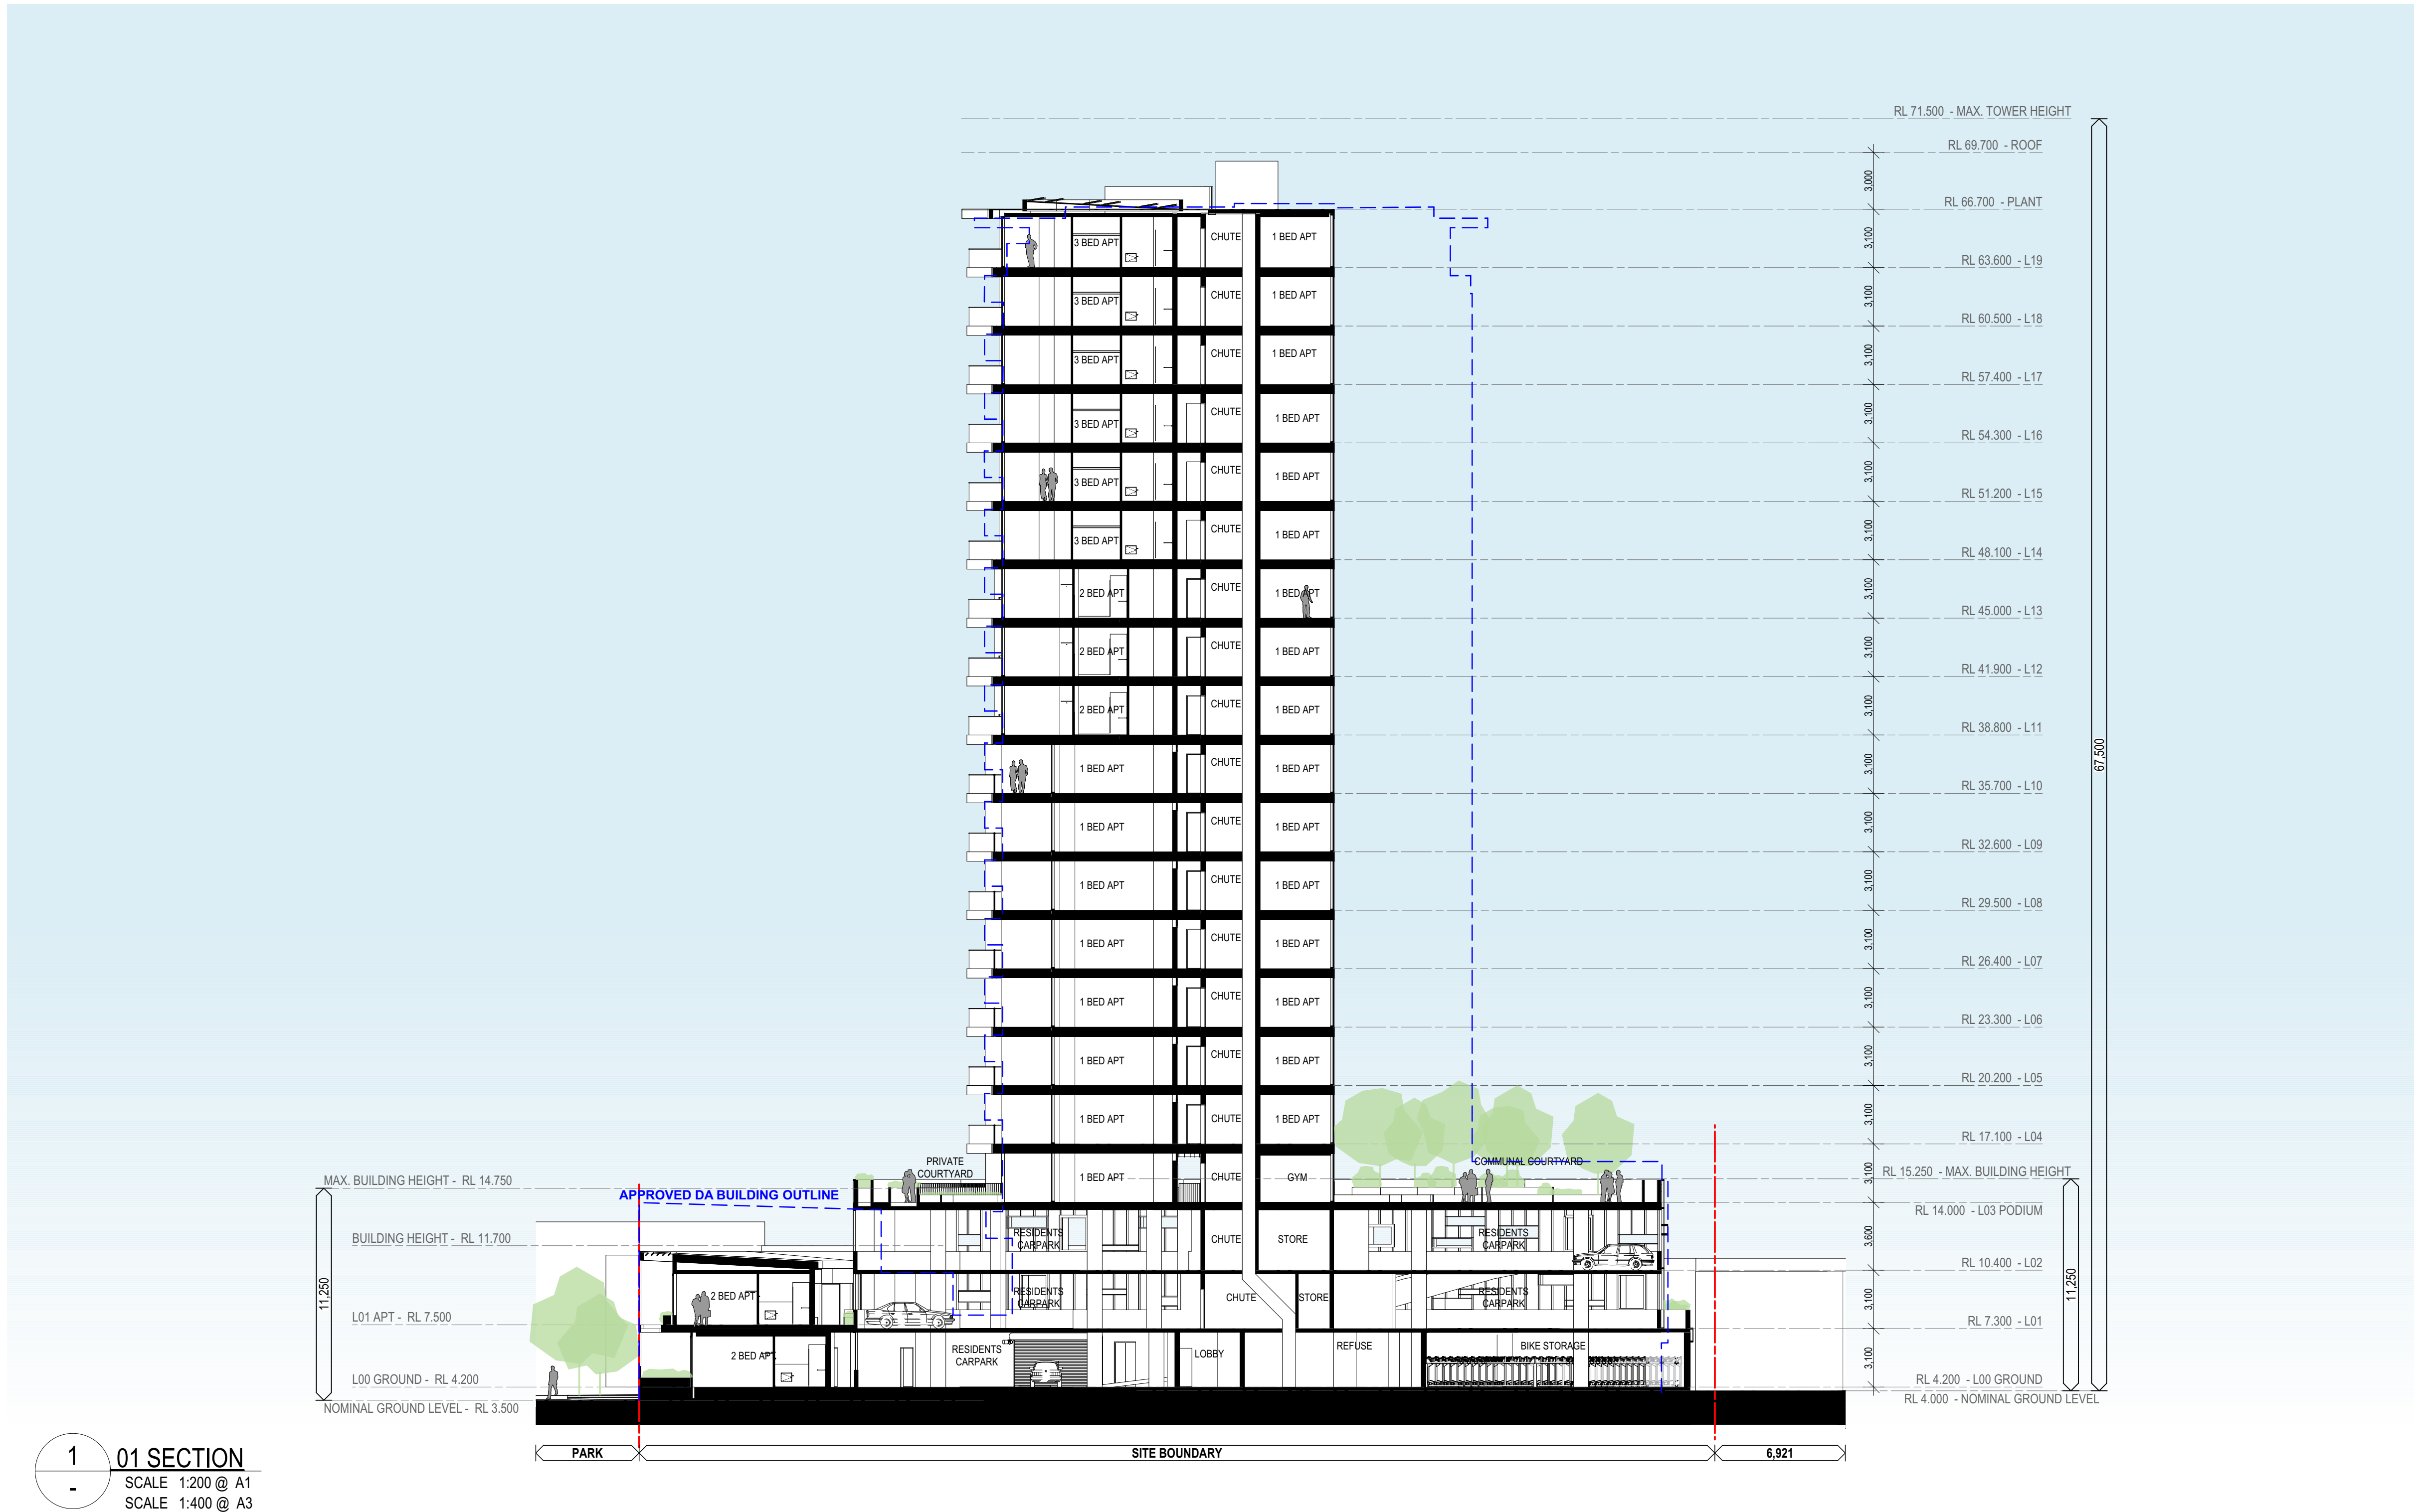

1 01 SECTION
SCALE 1:200 @ A1
SCALE 1:400 @ A3

F	ISSUED FOR DA AMENDMENT	F	MC	JA	IM
E	ISSUED FOR CLIENT APPROVAL	E	MC	JA	ND
D	ISSUE FOR RFI RESPONSE	D	JC	IW	IW
C	ISSUED FOR CLIENT RECORD	C	KH	IW	IW
B	ISSUED FOR DA SUBMISSION	B	KH	IW	IW
A	DA CONSULTANT BACKGROUND SET	A	KH	KH	IW
ISSUE PURPOSE	DATE	D	C	A	



2 02 SECTION (1)
SCALE 1:200 @ A1
SCALE 1:400 @ A3

COTTEEPARKER

Perth
T 61 8112 0100
COTTEE PARKER ARCHITECTS PTY LTD
ABN 77 010 924 106
COTTEEPARKER.COM.AU



0 1 2 3 4 5 6 7 8 9 10
SCALE 1:100 @ A1
SCALE 1:200 @ A3

BMcloud: CPACLD8MM01 - BMcloud(2300)7251_2 Hawthorne Pl Burswood_Master: 13/04/2025 8:31 AM

2 HAWTHORNE PLACE, BURSWOOD

HAWTHORNE GREEN, PERTH

CLIENT - SKS

DRAWING TITLE

SECTION - SHEET 02

F	ISSUED FOR DA AMENDMENT	F	MC	JA	IM
E	ISSUED FOR CLIENT APPROVAL	E	MC	JA	ND
D	ISSUE FOR RFI RESPONSE	D	JC	IW	IW
C	ISSUED FOR CLIENT RECORD	C	KH	IW	IW
B	ISSUED FOR DA SUBMISSION	B	KH	IW	IW
A	DA CONSULTANT BACKGROUND SET	A	KH	KH	IW
ISSUE PURPOSE	DATE	D	C	A	

JOB No


7251

DRAWING No

SD3102

ISSUE

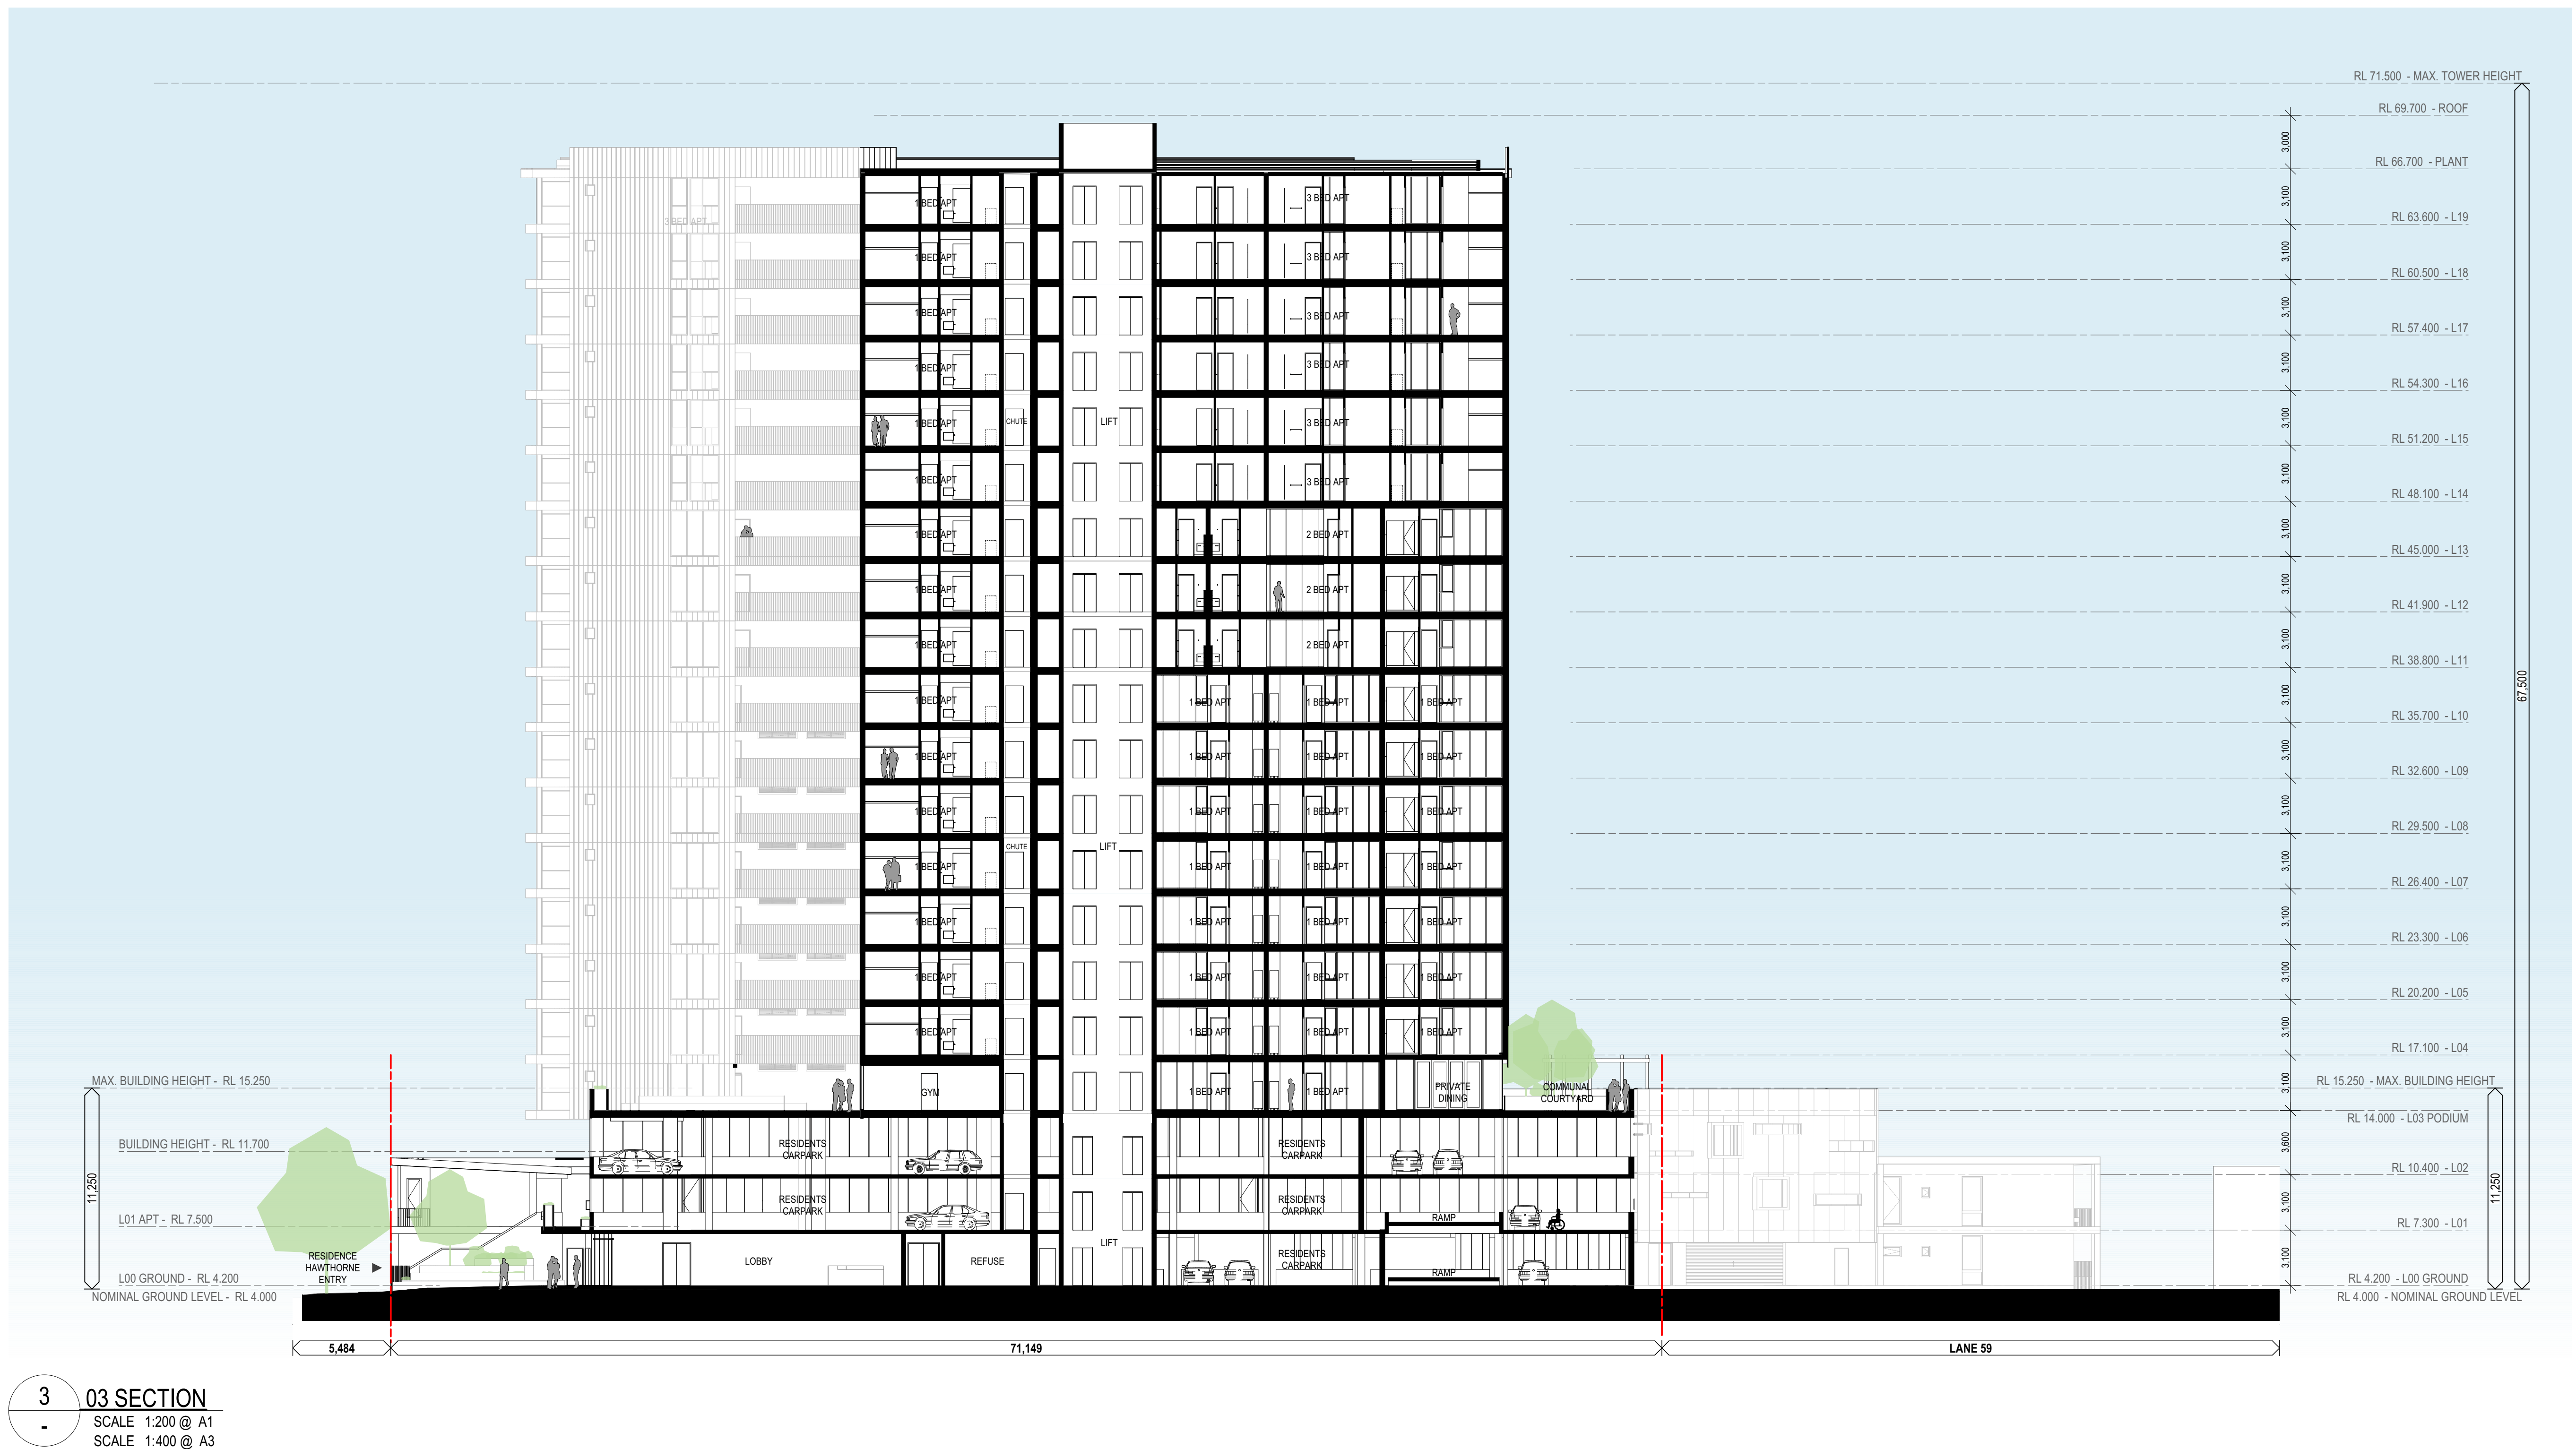F



COTTEEPARKER

Perth
T 61 8112 0100
COTTEE PARKER ARCHITECTS PTY LTD
ABN 77 010 924 106
COTTEEPARKER.COM.AU



0 1 2 3 4 5 6 7 8 9 10

SCALE 1:100 @ A1
SCALE 1:200 @ A3

BMcloud: CPACLD8MM01 - BMcloud(2300)7251_2 Hawthorne Pl Burswood_Master: 13/04/2025: 8:31 AM

2 HAWTHORNE PLACE, BURSWOOD

HAWTHORNE GREEN, PERTH

CLIENT - SKS

DRAWING TITLE

SECTION - SHEET 03

DRAWING No

SD3103

ISSUE

F

F	ISSUED FOR DA AMENDMENT	F	MC	JA	IM
E	ISSUED FOR CLIENT APPROVAL	E	MC	JA	ND
D	ISSUE FOR RFI RESPONSE	D	JC	IW	IW
C	ISSUED FOR CLIENT RECORD	C	KH	IW	IW
B	ISSUED FOR DA SUBMISSION	B	KH	IW	IW
A	DA CONSULTANT BACKGROUND SET	A	KH	KH	IW
ISSUE PURPOSE	DATE	D	C	A	

JOB No


7251

DRAWING No

SD3103

ISSUE

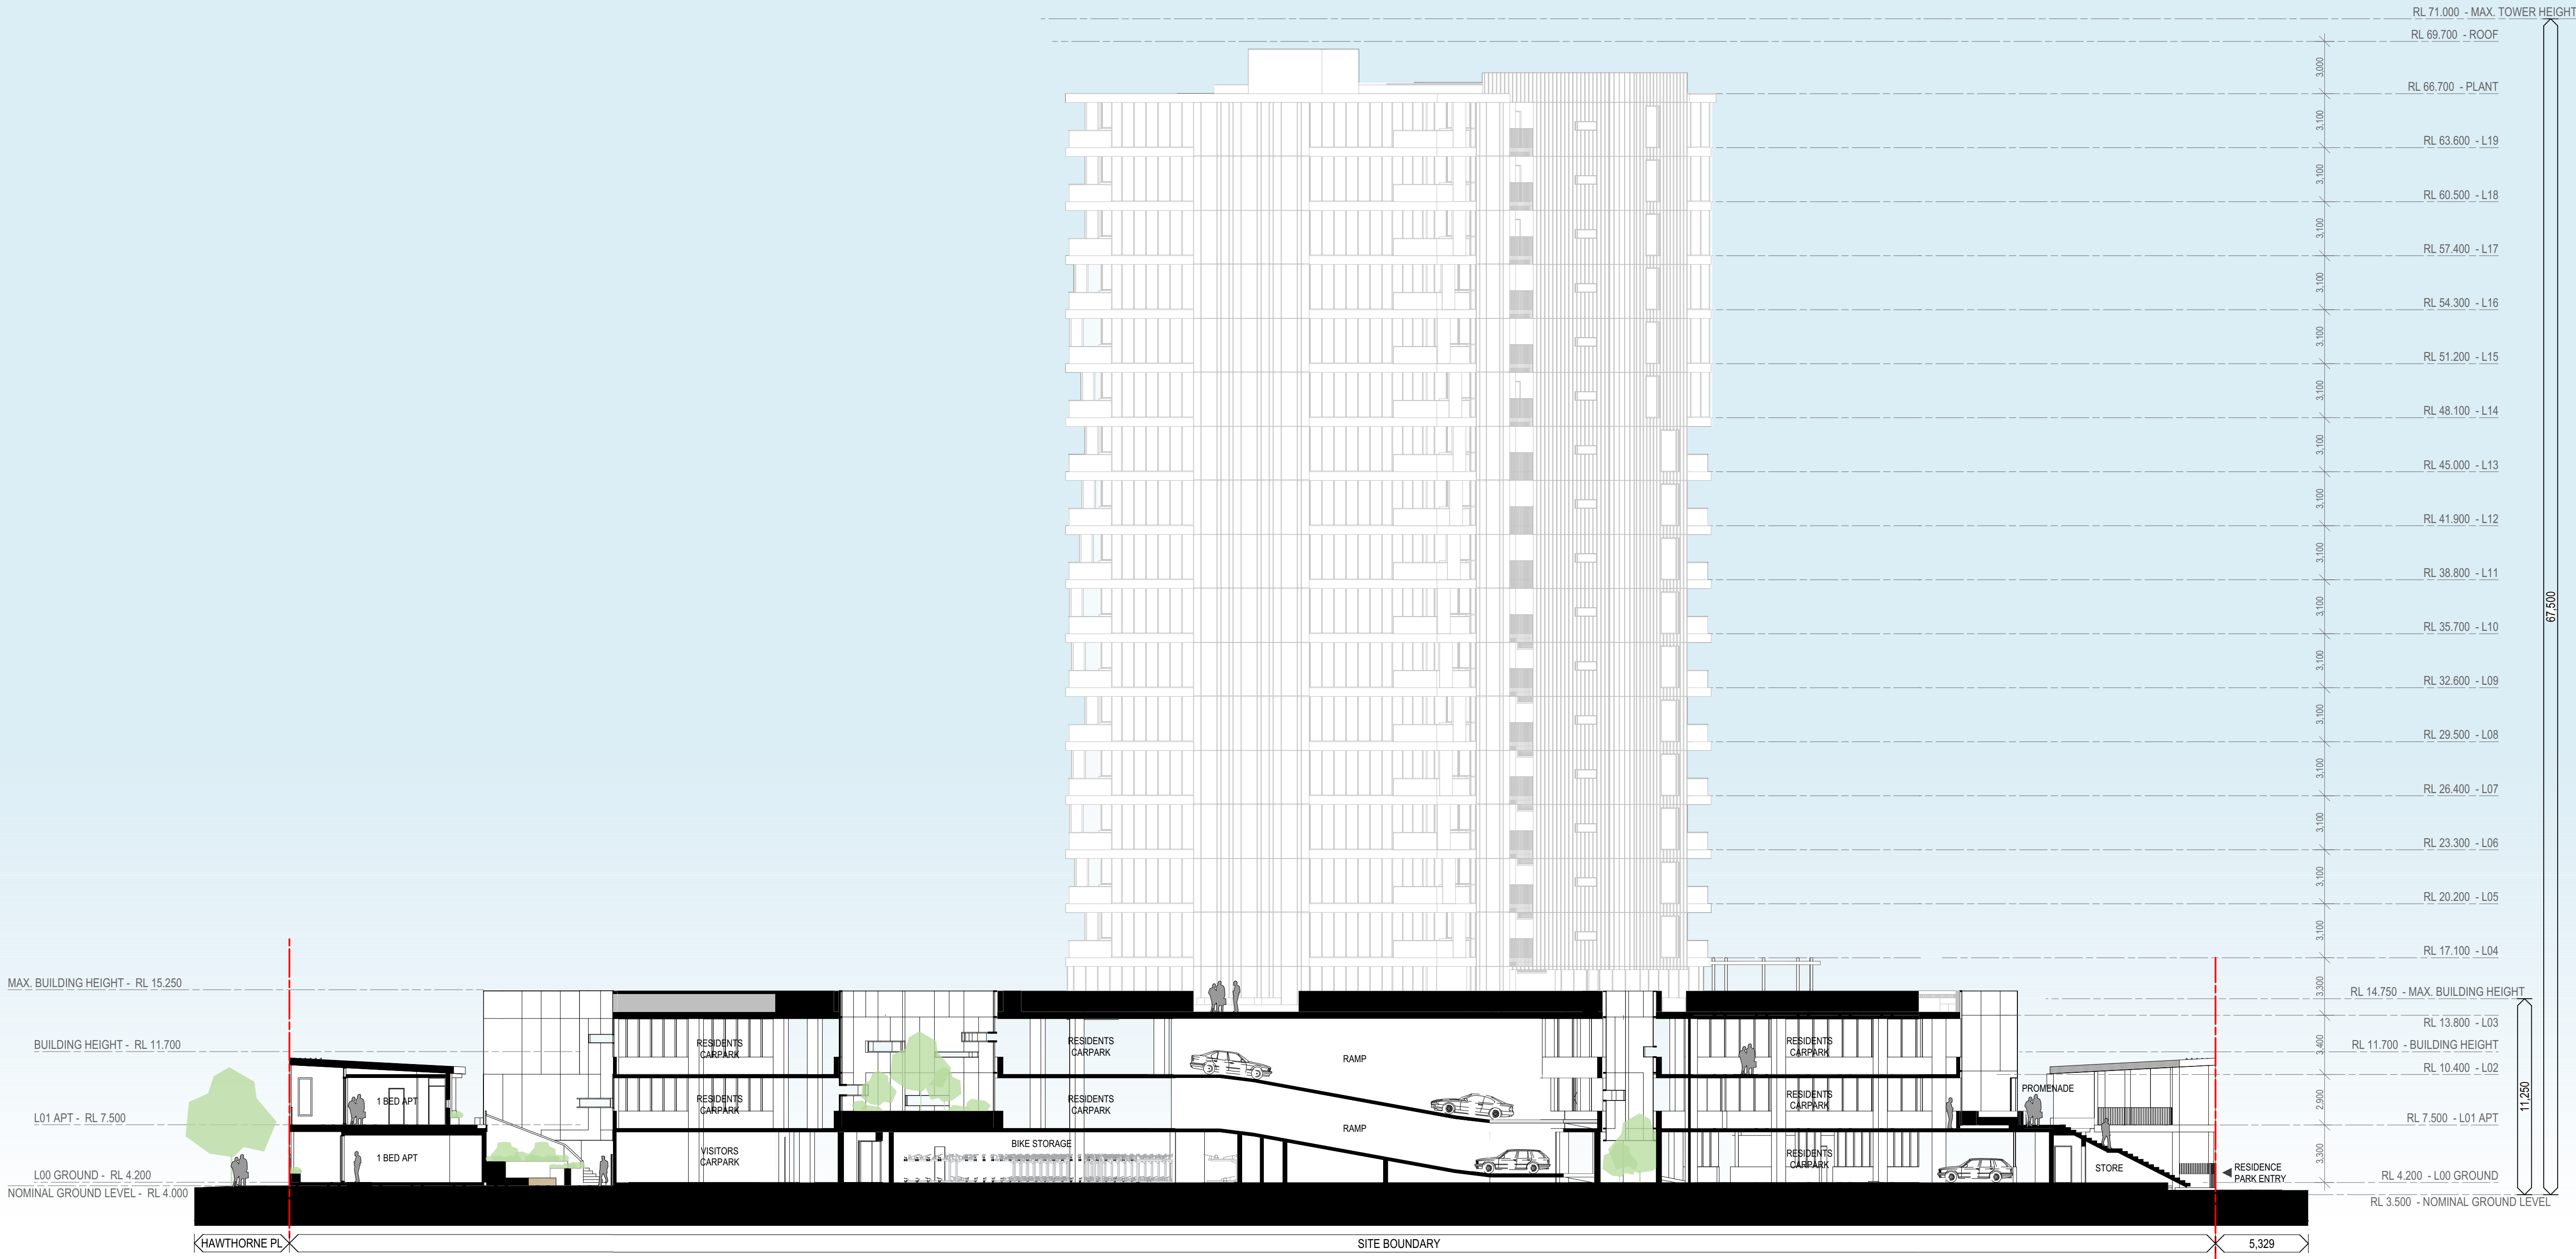F



3
-
04 SECTION (01)
SCALE 1:200 @ A1
SCALE 1:400 @ A3

COTTEEPARKER

Perth
T 61 8112 0100
COTTEE PARKER ARCHITECTS PTY LTD
ABN 77 010 924 106
COTTEEPARKER.COM.AU



0 1 2 3 4 5 6 7 8 9 10
SCALE 1:100 @ A1
SCALE 1:200 @ A3

2 HAWTHORNE PLACE, BURSWOOD

HAWTHORNE GREEN, PERTH
CLIENT - SKS

DRAWING TITLE

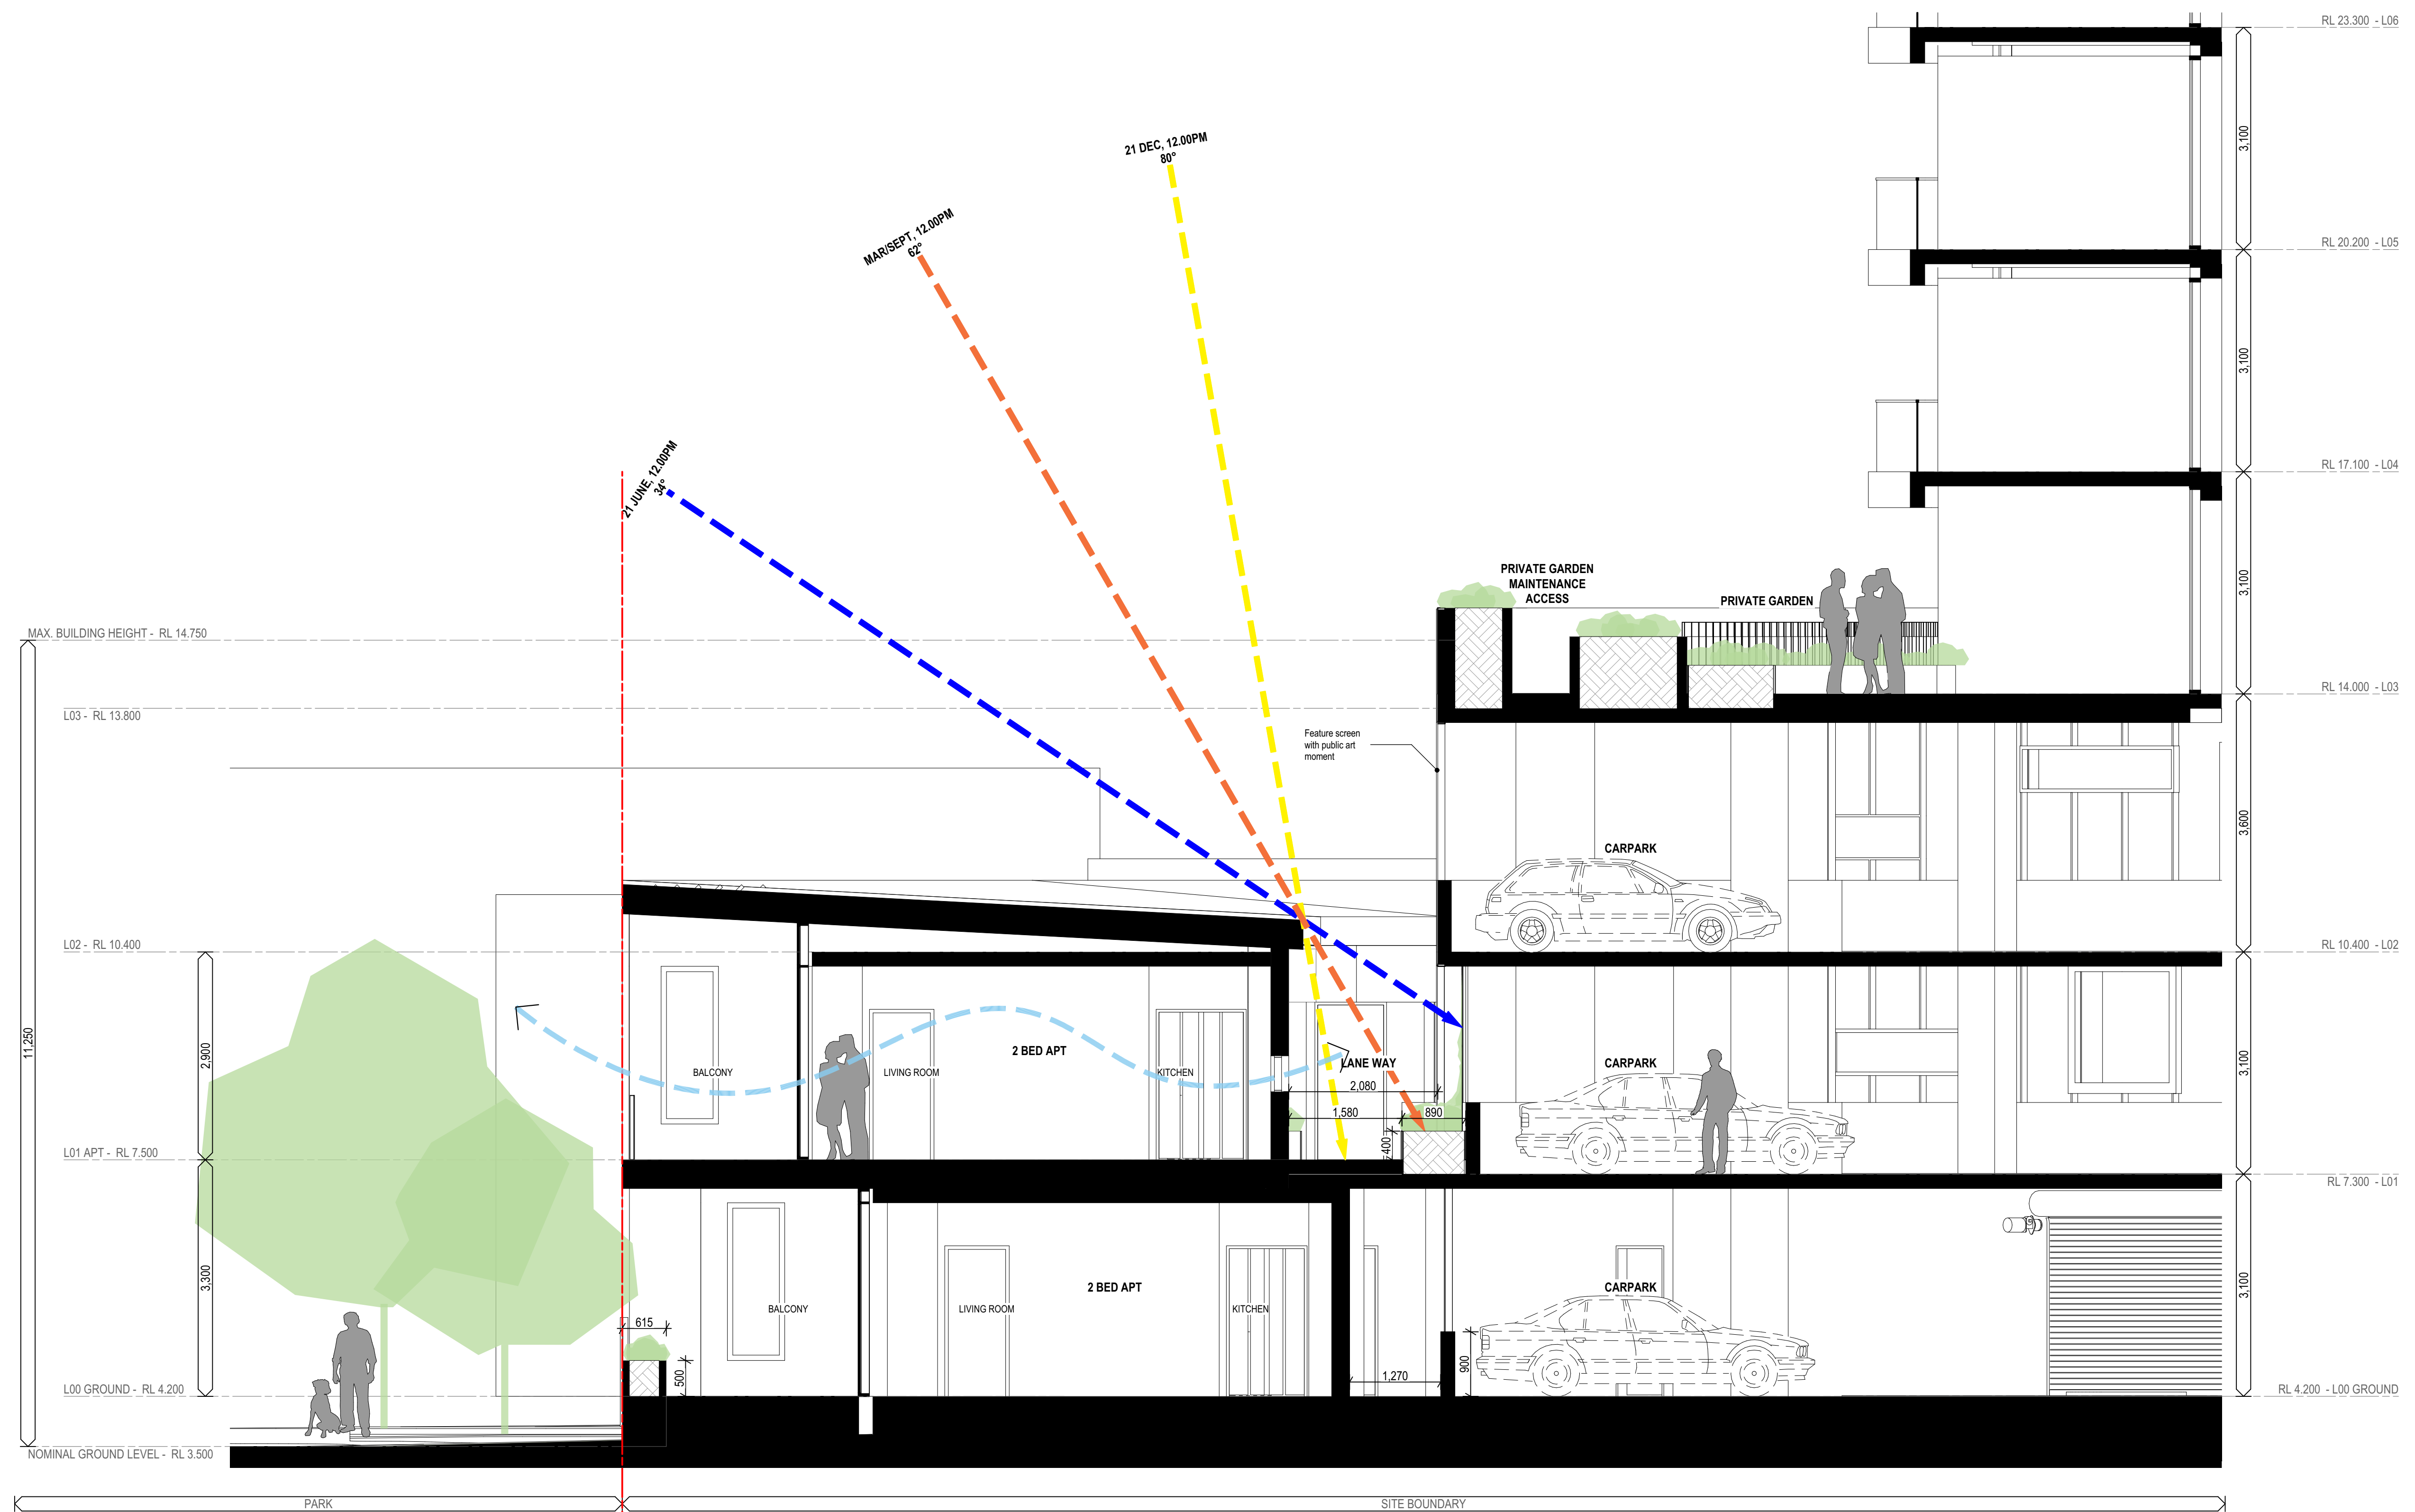
SECTION - SHEET 04

B ISSUED FOR DA AMENDMENT
A ISSUED FOR CLIENT APPROVAL
ISSUE PURPOSE
DATE
D C A

JOB No
7251

DRAWING No
SD3104

ISSUE
B



3 SECTION
- SCALE 1:50 @ A1
SCALE 1:100 @ A3