



ATTACHMENT 5



Trees

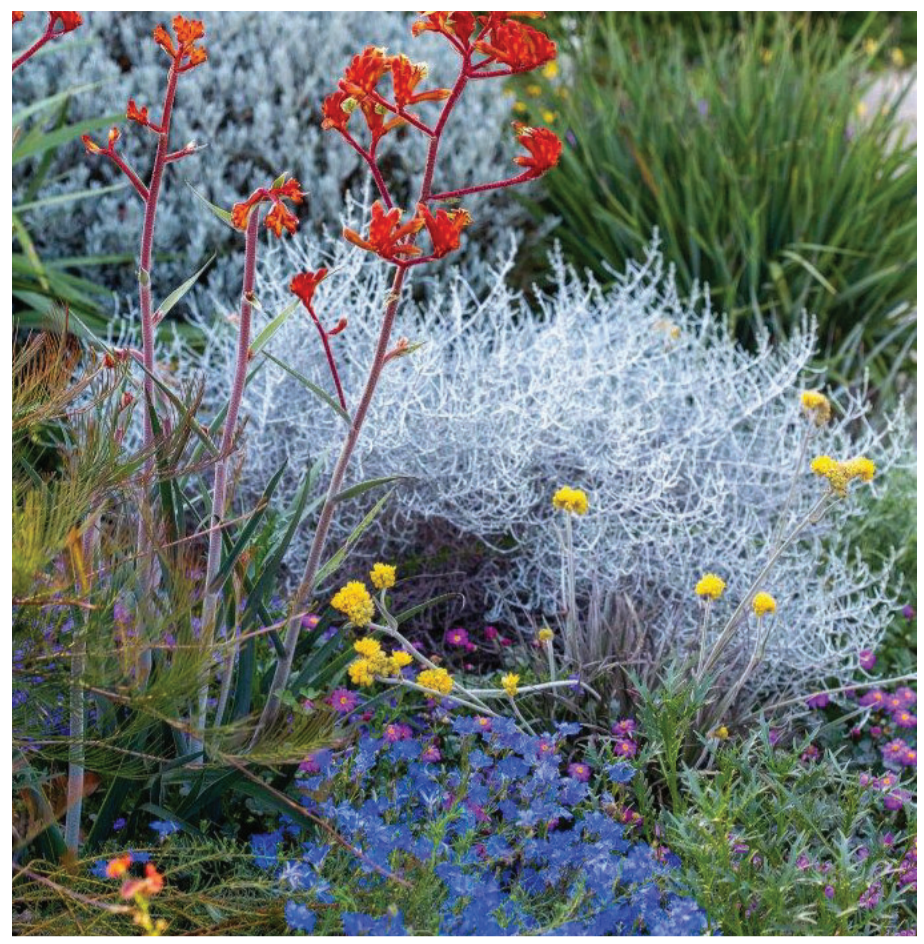

Shrubs

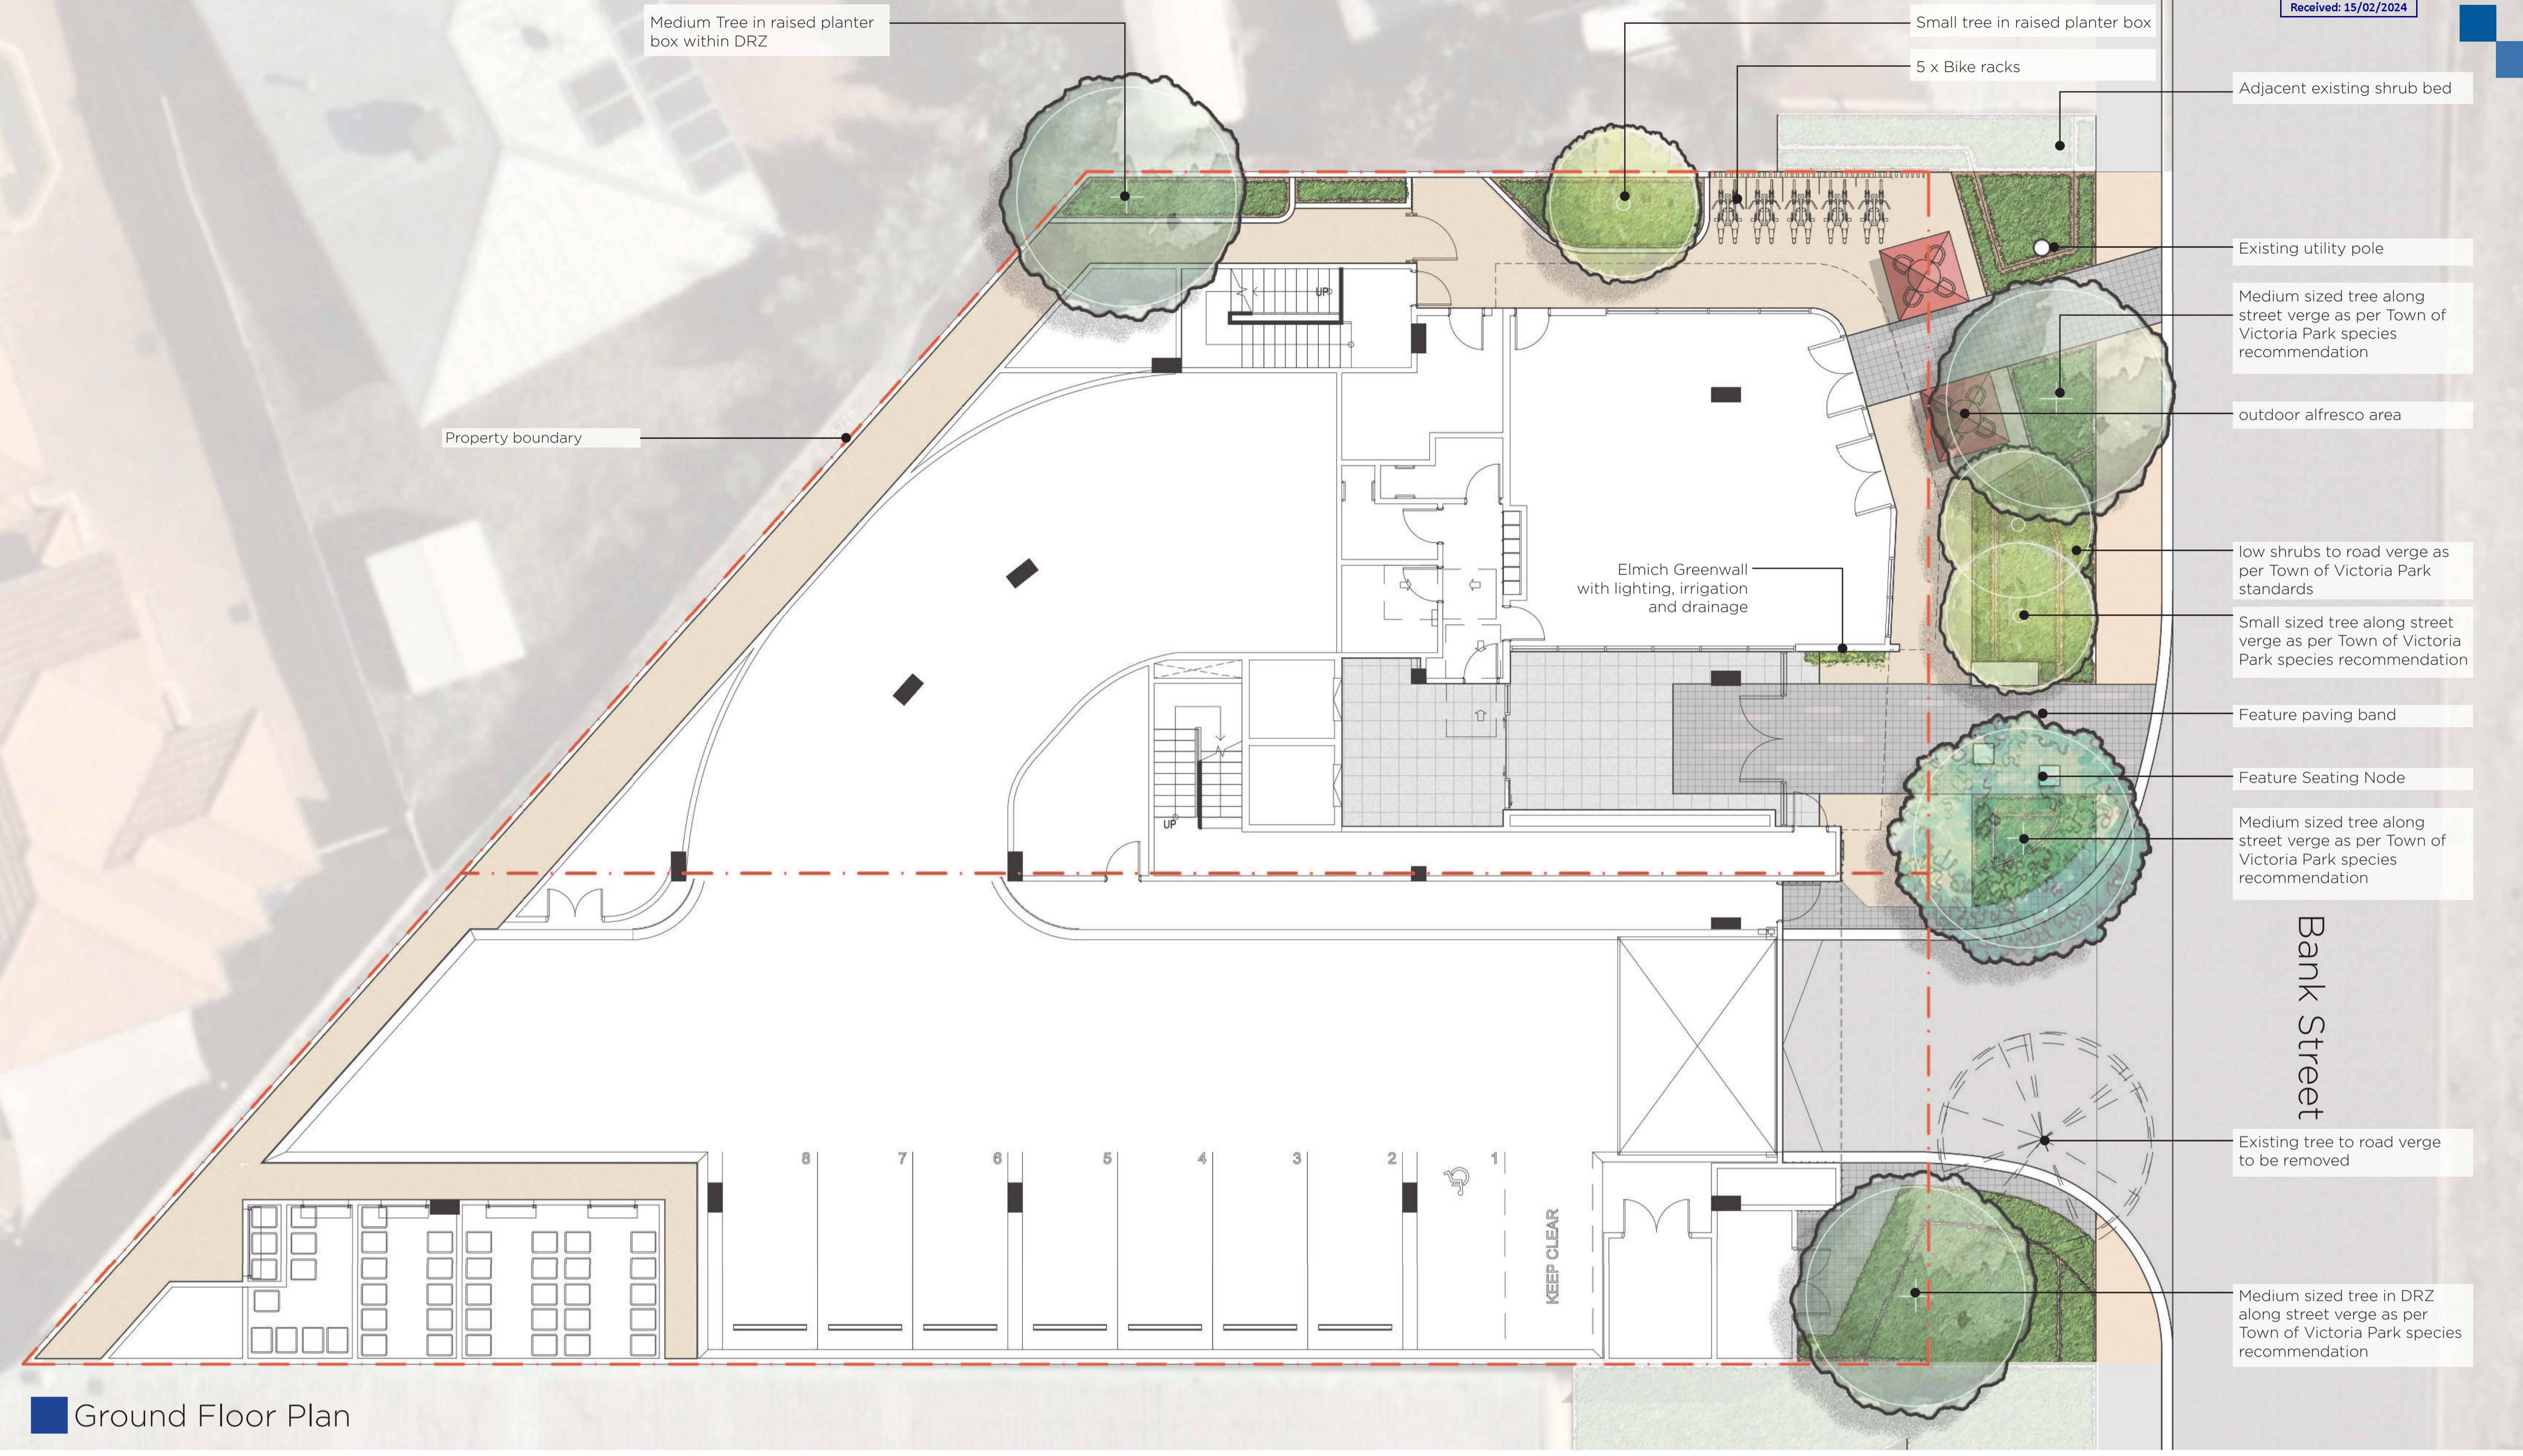

Ground Floor Plan

Green Wall



Plant Species List
Ground floor

- Trees
 - Agonis flexuosa
 - Callistemon 'Kingspark Special'
- Shrubs
 - Acacia cognata Limelight
 - Anigozanthos humilis
 - Chlorophytum comosum
 - Conostylis candicans
 - Dianella caerulea 'Cassa Blue'
 - Epipremnum Devil's Ivy
 - Epipremnum Snow Queen
 - Eremophila 'Kalbarri Carpet'
 - Grevillea 'Gin Gin gem'
 - Hibbertia scandens
 - Leucophyta Silver Nugget
 - Lomandra Little Con
 - Nandina domestica Flirt
 - Philodendron Brasil
- Philodendron Silver Sword
- Philodendron Xanadu
- Pimelea ferruginea
- Rhamphilepis indica alba
- Trachelospermum jasminoides

DEPARTMENT OF PLANNING, LANDS AND HERITAGE

DATE: 07-Dec-2023 FILE: SDAU-057-21




Inspiration

Trees



Cycas revoluta

Shrubs

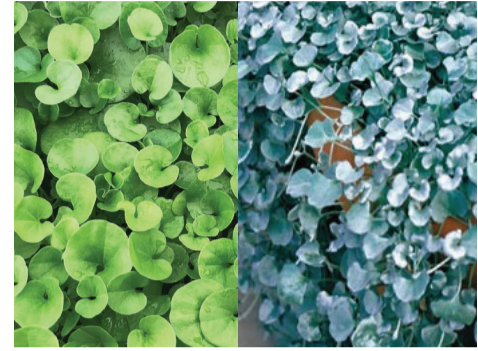

Dichondra repens



Bambusa guangxiensis



Radermachera 'Summerscent'



Pogonatherum panicum 'Baby Panda Grass'




Dianella 'Little Jess'




Acorus gramineus



Nandina domestica 'Lemon & Lime'

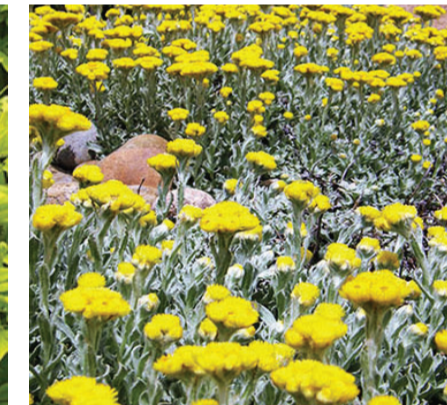

Chrysocephalum apiculatum

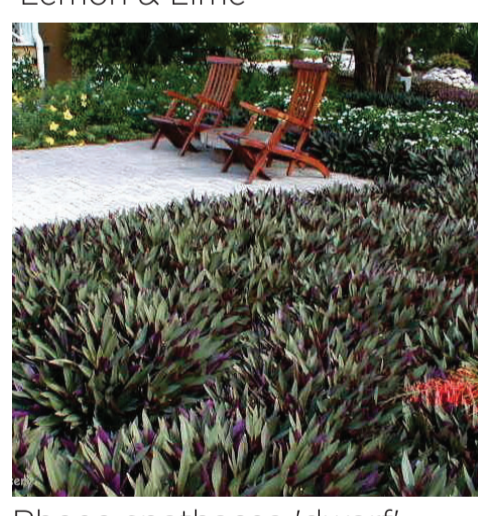

Rhoeo spathacea 'dwarf'



Casuarina glauca 'Cousin It'



Aspidistra elatior



Liriope Amethyst



Senecio serpens 'Blue Chalk Sticks'



Senecio String of Pearls



Philodendron Birkin



Philodendron xanadu



Crassula Campfire



Cotyledon orbiculata Delight

Plant Species List

2F


Trees

Cycas revoluta

Shrubs

Acorus gramineus
Aptenia cordifolia
Aspidistra elatior
Bambusa guangxiensis
Casuarina glauca 'Cousin It'
Cotyledon orbiculata Delight
Cotyledon Silver Waves
Crassula Campfire
Crassula Little Jade Tree
Chrysocephalum apiculatum
Dianella 'Little Jess'
Dichondra repens
Liriope Amethyst
Nandina domestica 'Lemon & Lime'

Pogonatherum panicum 'Baby Panda Grass'
Radermachera 'Summerscent'
Philodendron Birkin
Philodendron xanadu
Rhoeo spathacea 'dwarf'
Sedum Donkeys Tail
Senecio serpens 'Blue Chalk Sticks'
Senecio String of Pearls

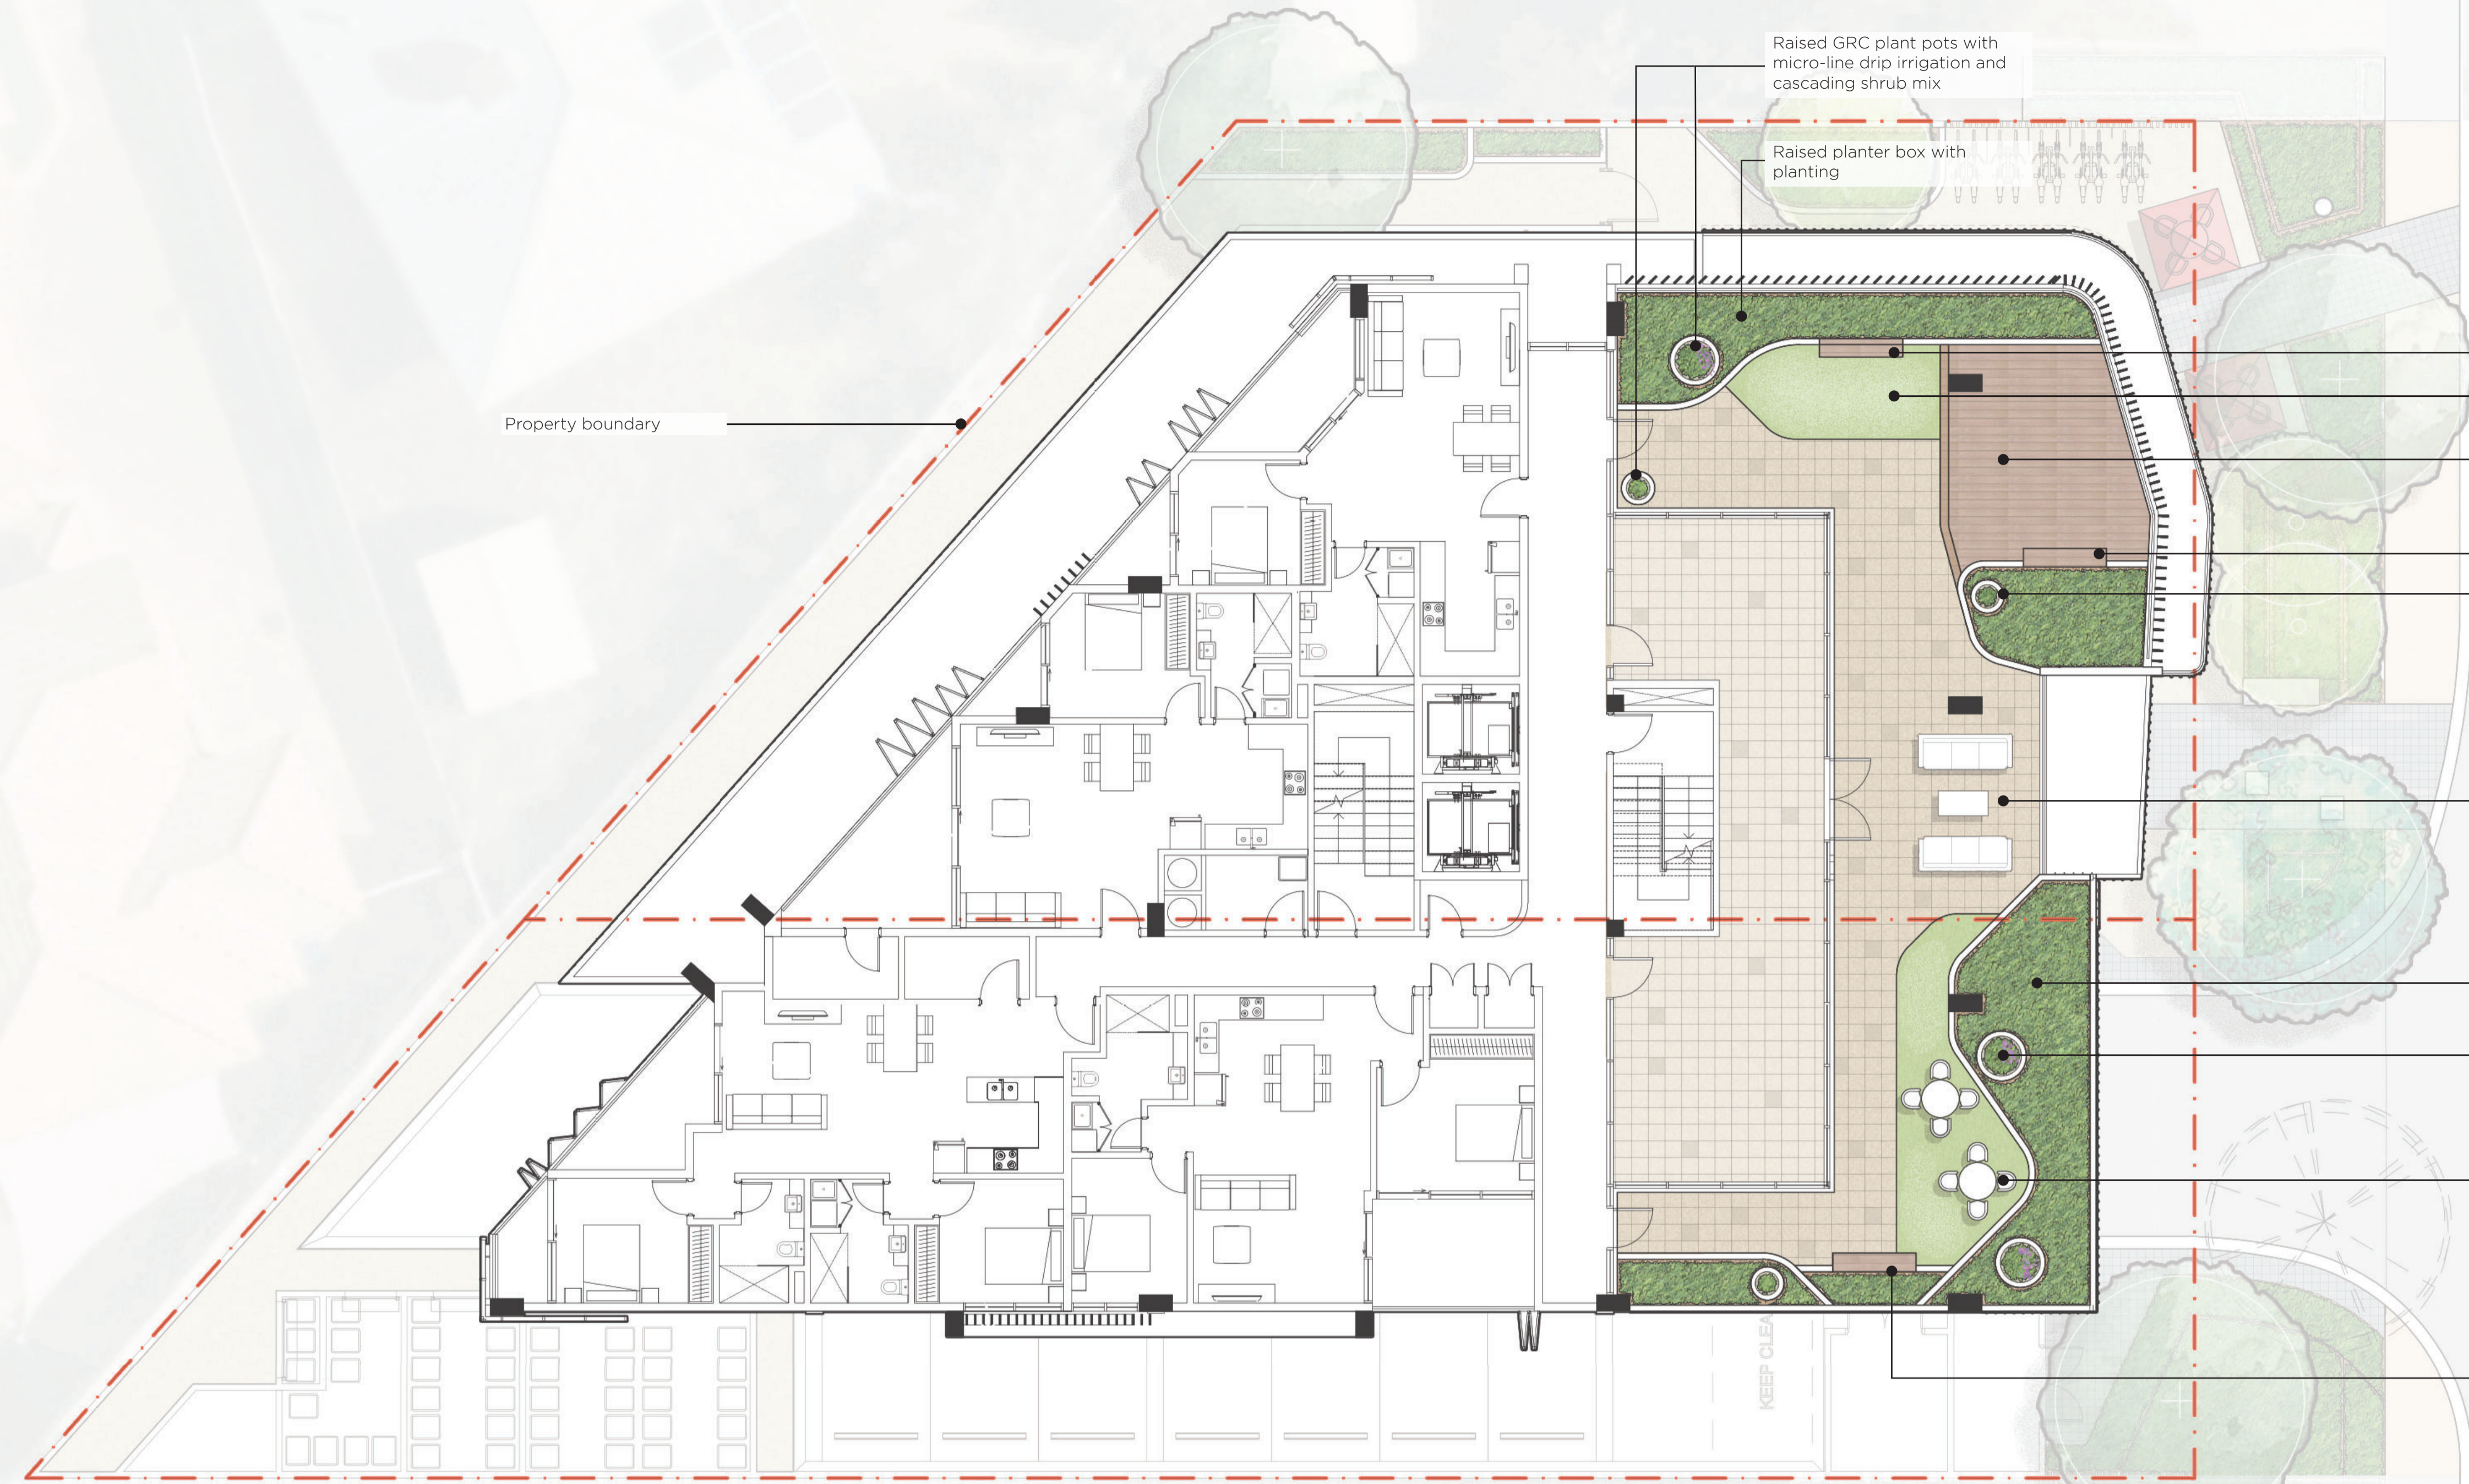

2nd Floor Plan

Raised GRC plant pots with micro-line drip irrigation and cascading shrub mix

Raised planter box with planting

Property boundary

Seating to planter wall

artificial turf

Yoga / Outdoor Gym
Raised modwood deck for outdoor activity.

Seating to planter wall

Raised GRC plant pots with micro-line drip irrigation and cascading shrub mix


Outdoor lounge area

Raised planter box with planting


Raised GRC plant pots with micro-line drip irrigation and cascading shrub mix

alfresco area

Seating to planter wall

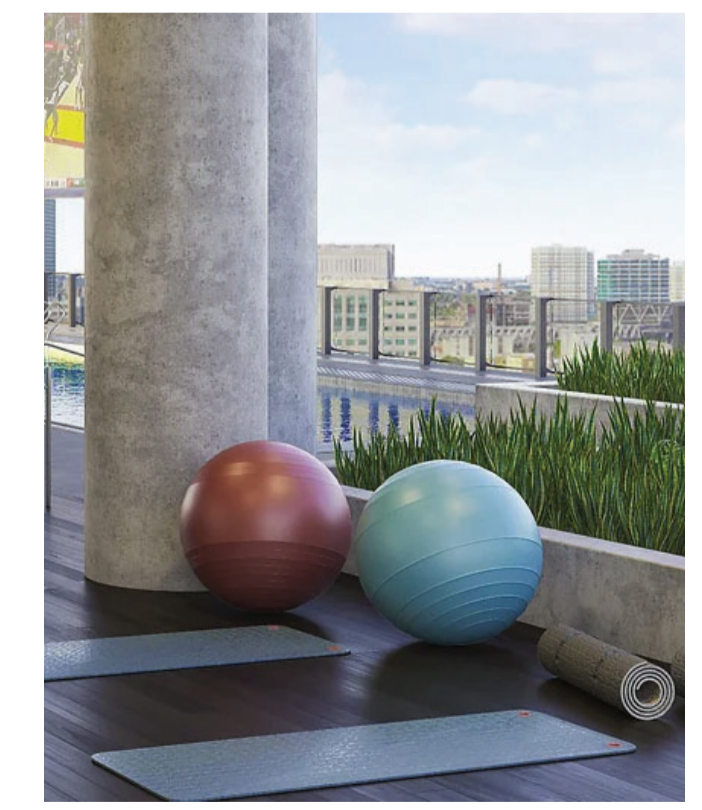

Inspiration

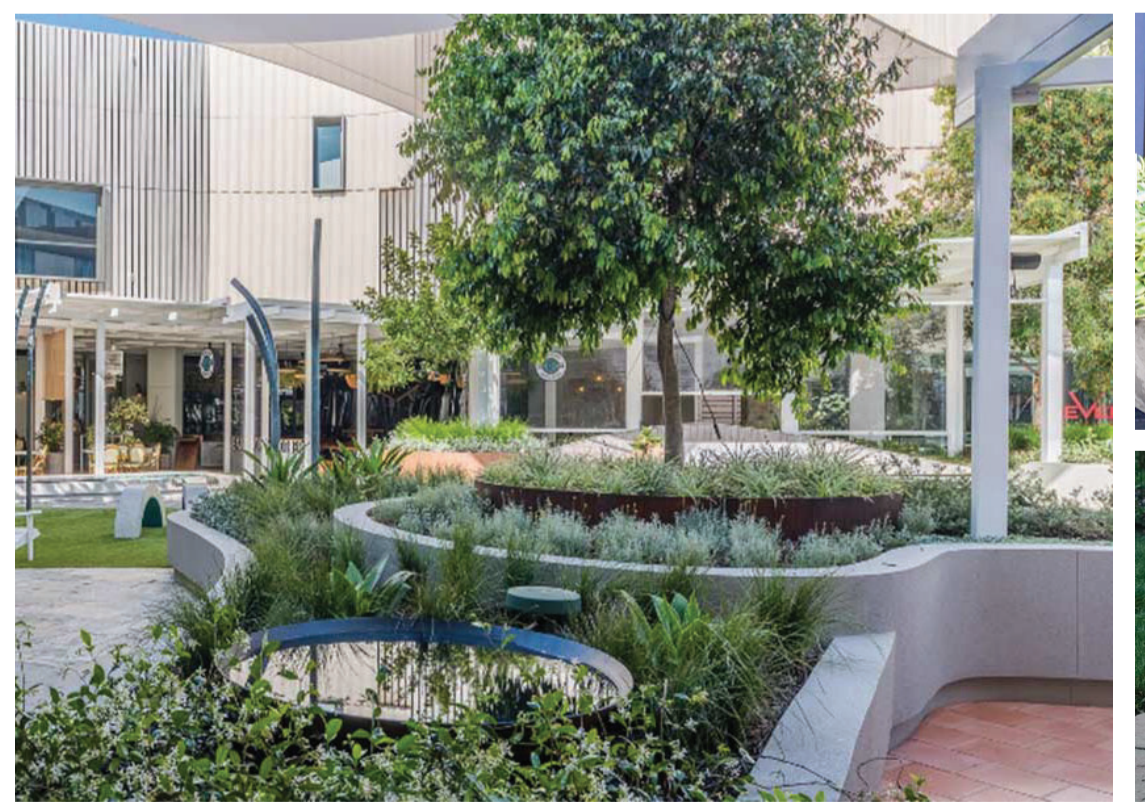

Trees



Cycas revoluta olea europaea



Citrus


Shrubs




Leucophyta Silver Nugget Limonium perezii



Rosmarinus 'Tuscan Blue' Lavandula 'Pink'

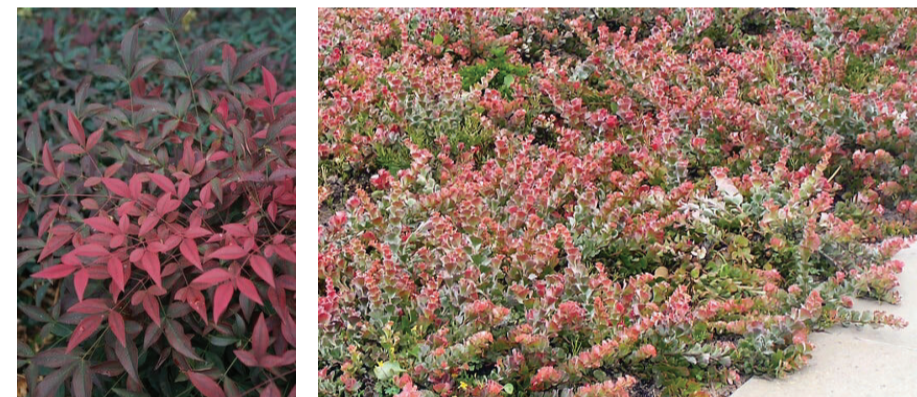


Nandina domestica Flirt Adenanthos cuneatus 'Coral carpet'

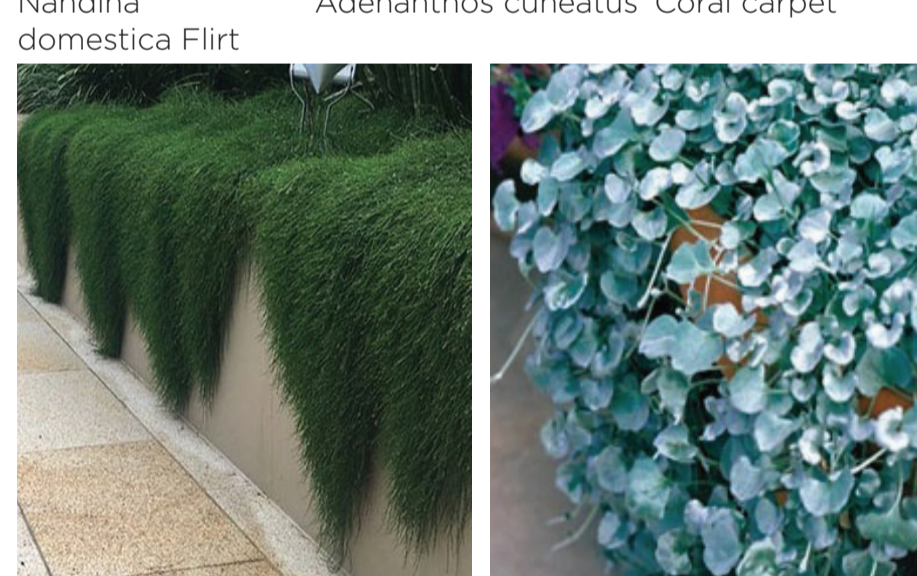


Casuarina glauca 'Cousin It' Dichondra repens



Agave attenuata 'Boutin Blue' Senecio serpens 'Blue Chalk Sticks'

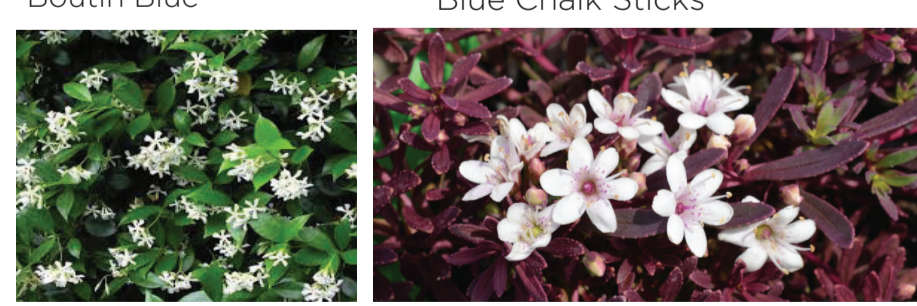

Trachelospermum jasminoides Myoprum parvifolium purpurea

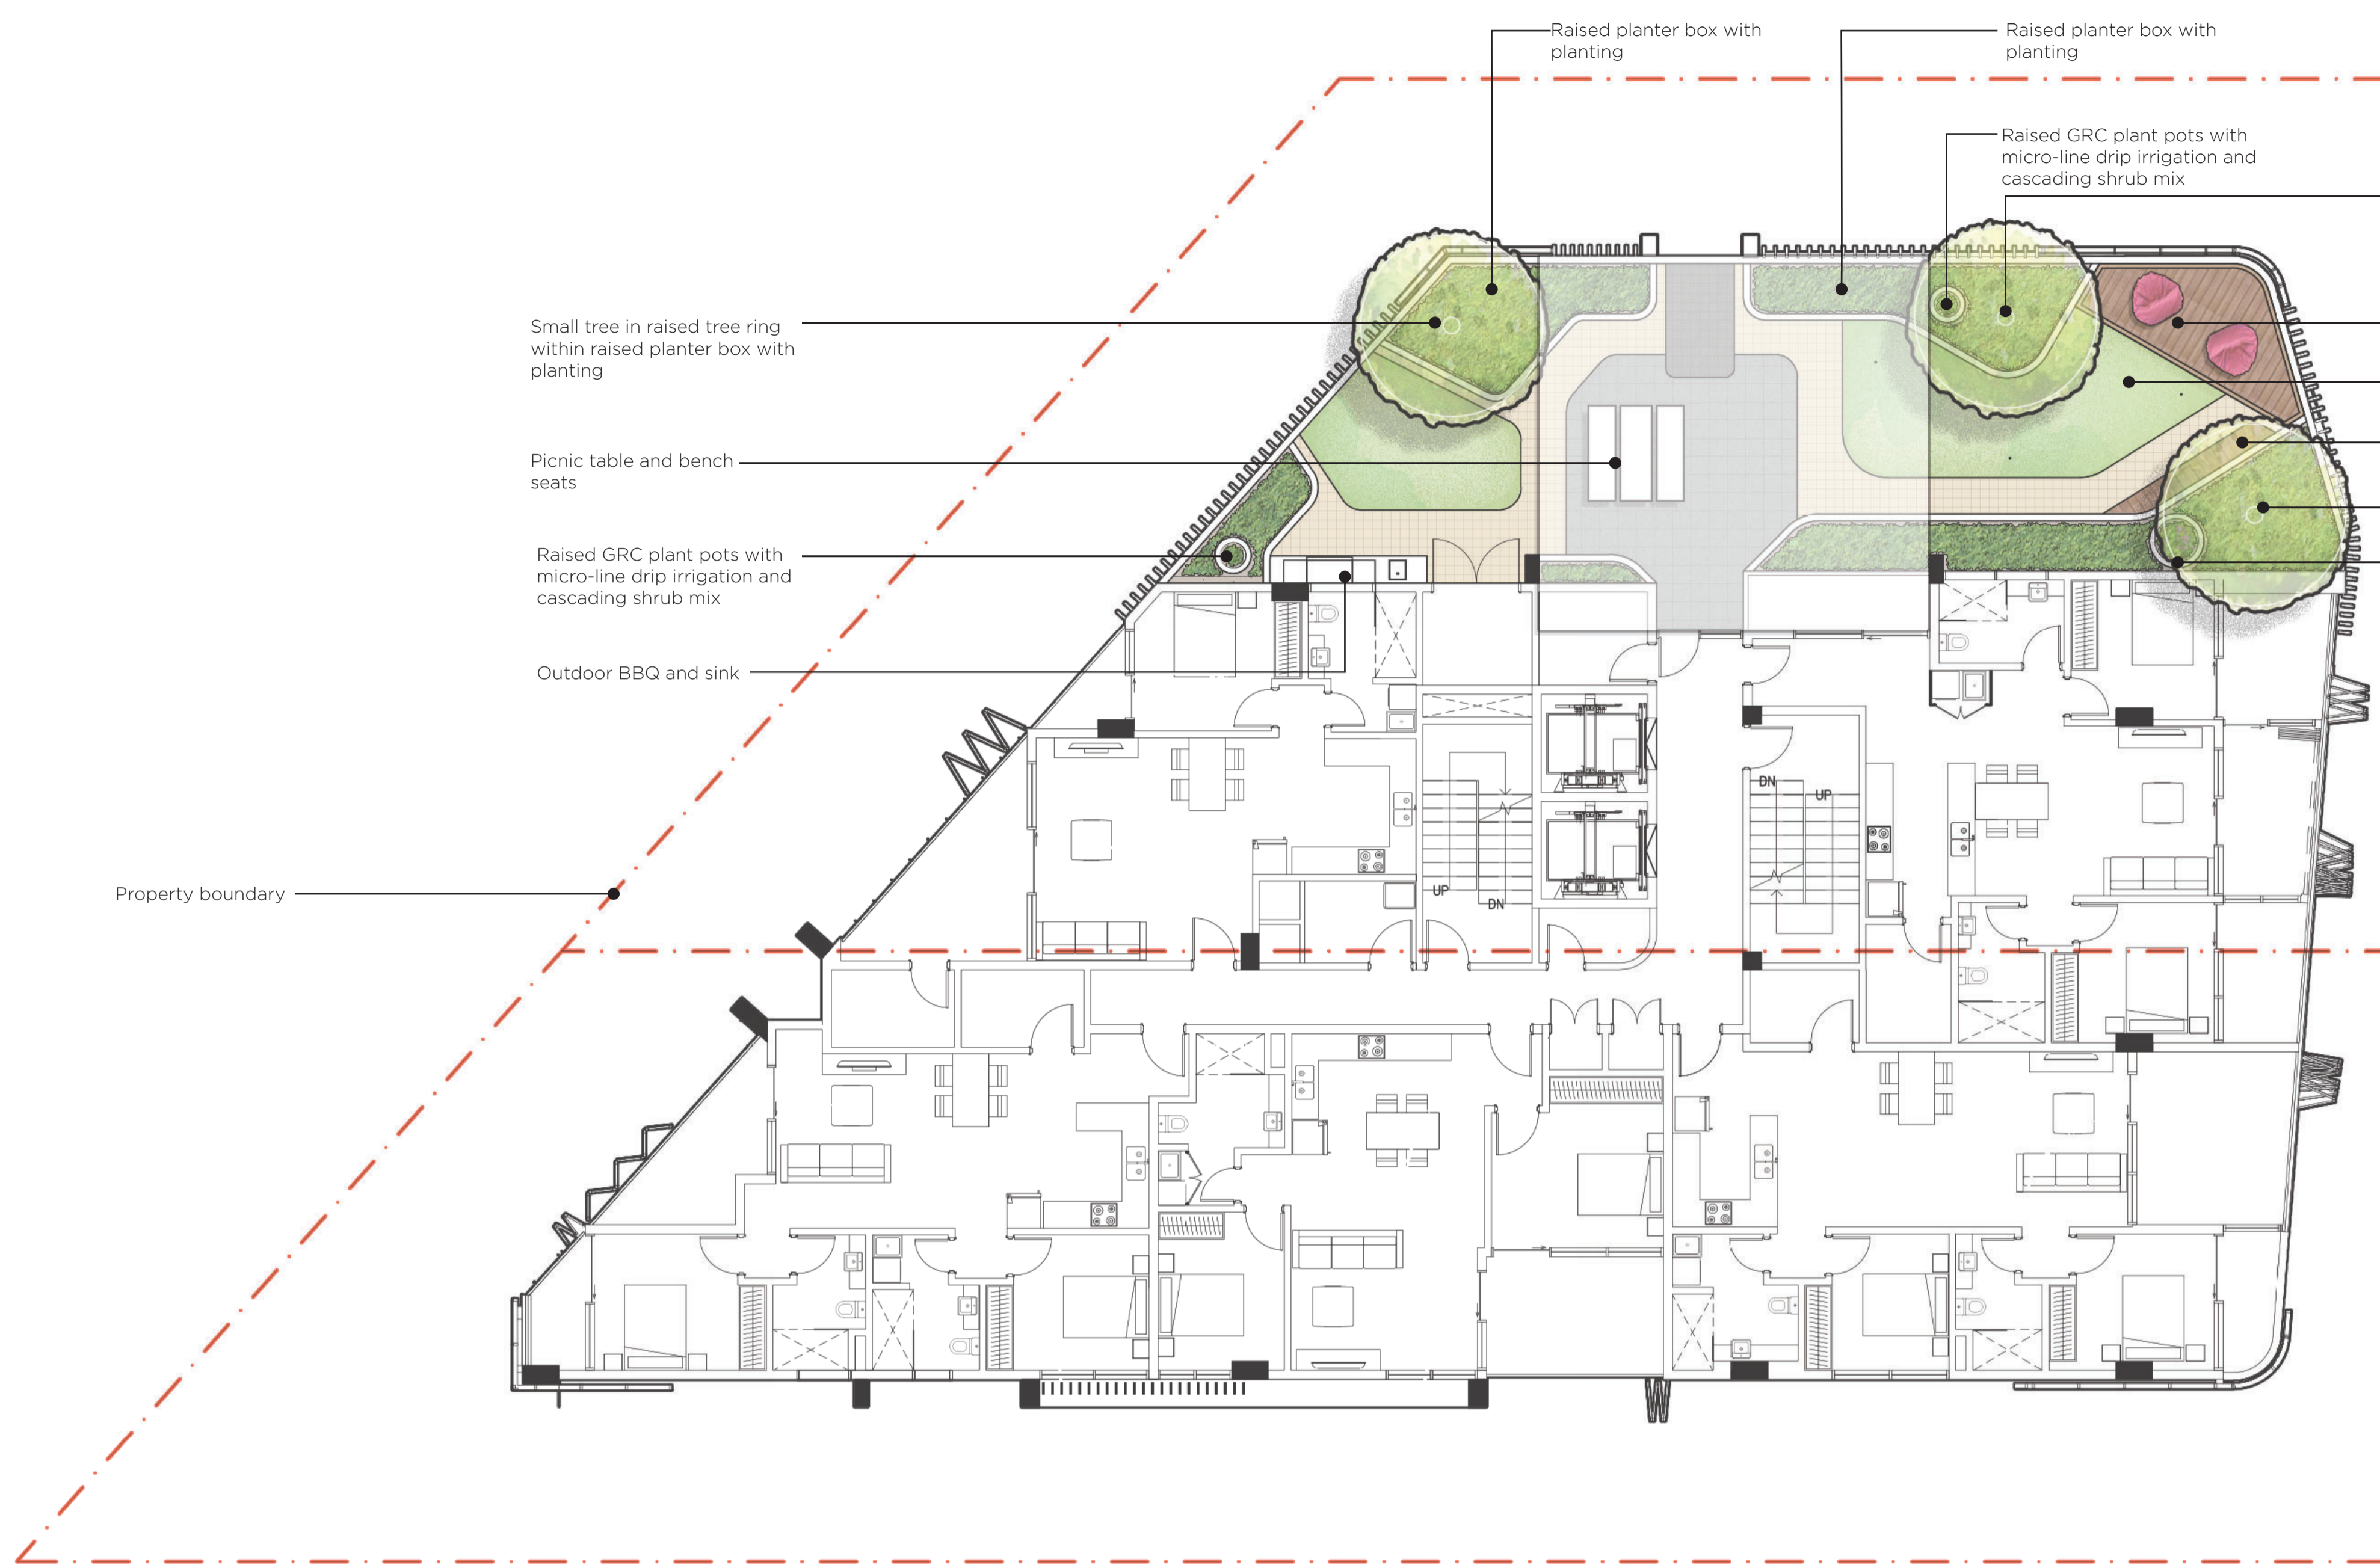

11th Floor Plan

Plant Species List
11F

Trees
Cycas revoluta
Olea europaea
Citrus

Shrubs
Adenanthos cuneatus 'Coral carpet'
Agave attenuata 'Boutin Blue'
Aptenia cordifolia
Casuarina glauca 'Cousin It'
Cotyledon orbiculata Delight
Cotyledon Silver Waves
Crassula Campfire
Crassula Little Jade Tree
Dichondra repens
Lavandula 'Pink'
Leucophyta Silver Nugget
Limonium perezii

Liriope Amethyst
Myoprum parvifolium alba
Myoprum parvifolium purpurea
Nandina domestica Flirt
Othonna Ruby Necklace
Rosmarinus 'Tuscan Blue'
Senecio serpens 'Blue Chalk Sticks'
Senecio String of Pearls
Trachelospermum jasminoides

Note:

Soil specification
All roof top garden beds to be eclipse soils - lightweight rooftop garden soil installed as per suppliers instructions.
Product code - lightweight Rgs
Product application:
Suitable for all rooftop garden applications where:
- lower saturated soil weight is required.
- good drainage rates are required.
- soil must resist slumping and maintain soil structure.

Product use guideline
- apply to a suitable planting depth, depending on the plant size and Expected rooting depth.
- do not compact.
- larger shrubs or trees may need to be supported initially.
- add a good quality slow release fertiliser.
- water in well
- cover with quality composted long lasting mulch, such as aquamor Mulch or boutique mulch

Typical product specifications
- saturated bulk density.....Less than 1.35 tonne/m3
- wettability.....>5mm/min
- organic matter.....4 -14 % by wt
- permeability.....50-150 cm/hour
- plant available water.....12 -18 %

All planter boxes and pots to be eclipse soils - planter box mix installed as per suppliers instructions.
Eclipse soils - planter box mix
Application
Use in planters and pots where good soil structure that resists compaction and slumping is needed, no maximum saturated bulk density is specified, and lower water use is desired.
Product use guidelines
- ensure planter can adequately drain
- apply planter box mix to depth of planter
- do not compact
- add a good slow release fertilizer
- plant out as required and top with a long lasting mulch

Product specification
- psd8 to 12% passing 75um
- plant available water > 8%
- soil texture.....Sandy loam
- organic matter content.....3 - 6% dry weight

Plants
For all shrub areas to be planted refer planting schedule for centres on each drawing. Shrub size min. 140mm pot size.

All raised planting beds to be drained & have atlantis drainage cell or similar. All irrigated with drip irrigation from mains water supply.

Plant pots
Glass reinforced concrete (grc) egg planter pots / planter boxes / curved edge planters size as per manufacturer's specification. Color as per specification.

All free standing grc egg planter pots / planter boxes / curved edge planters to be provided with micro-line flexible and 2no. Bubble head. All micro-line drip irrigation to be located below pedestal paving.


Anchor points
Refer to architect's drawings for location of structural maintenance anchor points

Others
Refer to architect's drawings for details of slats fence / railing / edges




Inspiration




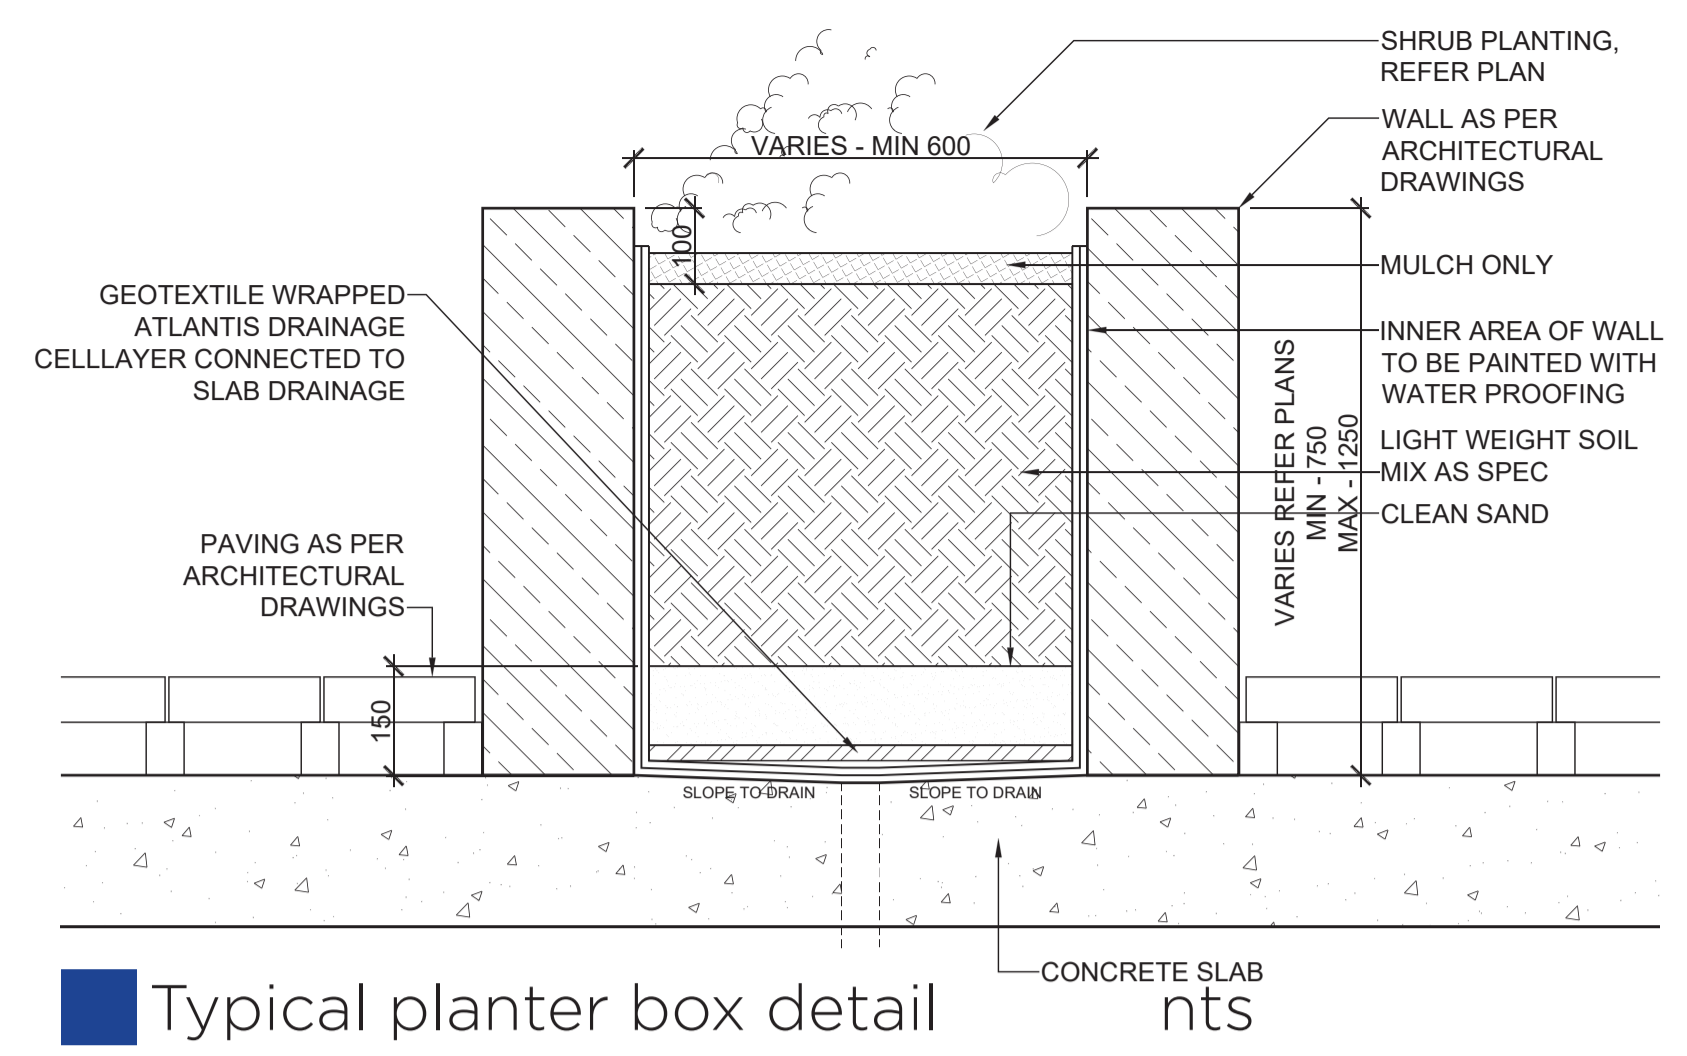

Typical planter box detail nts

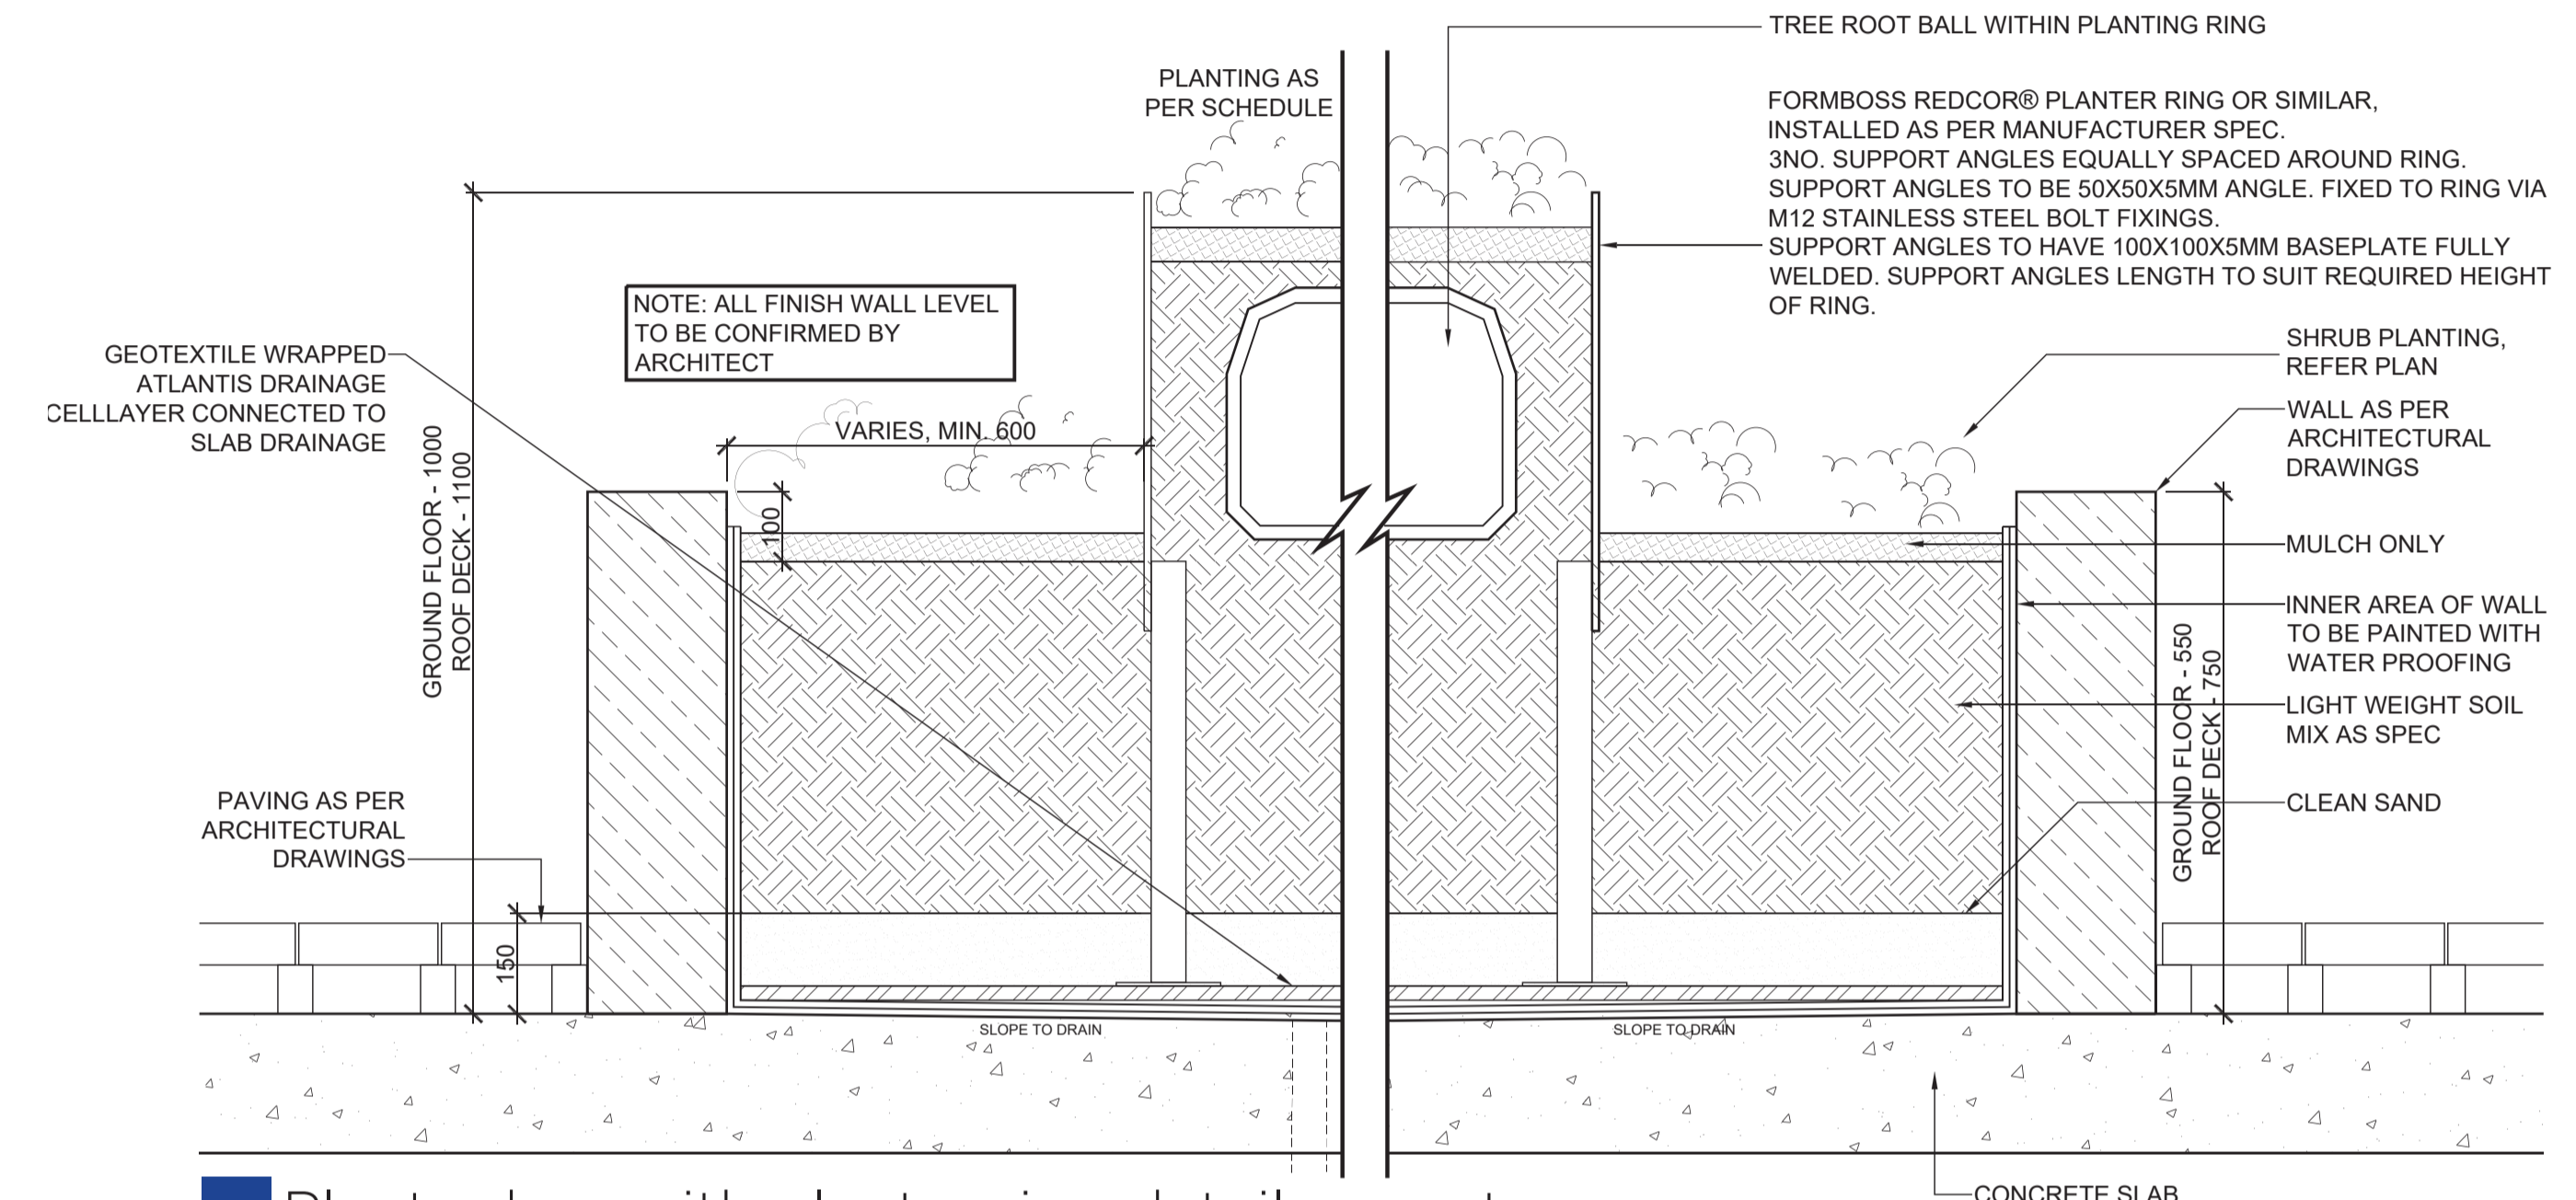

Planter box with planter ring detail nts

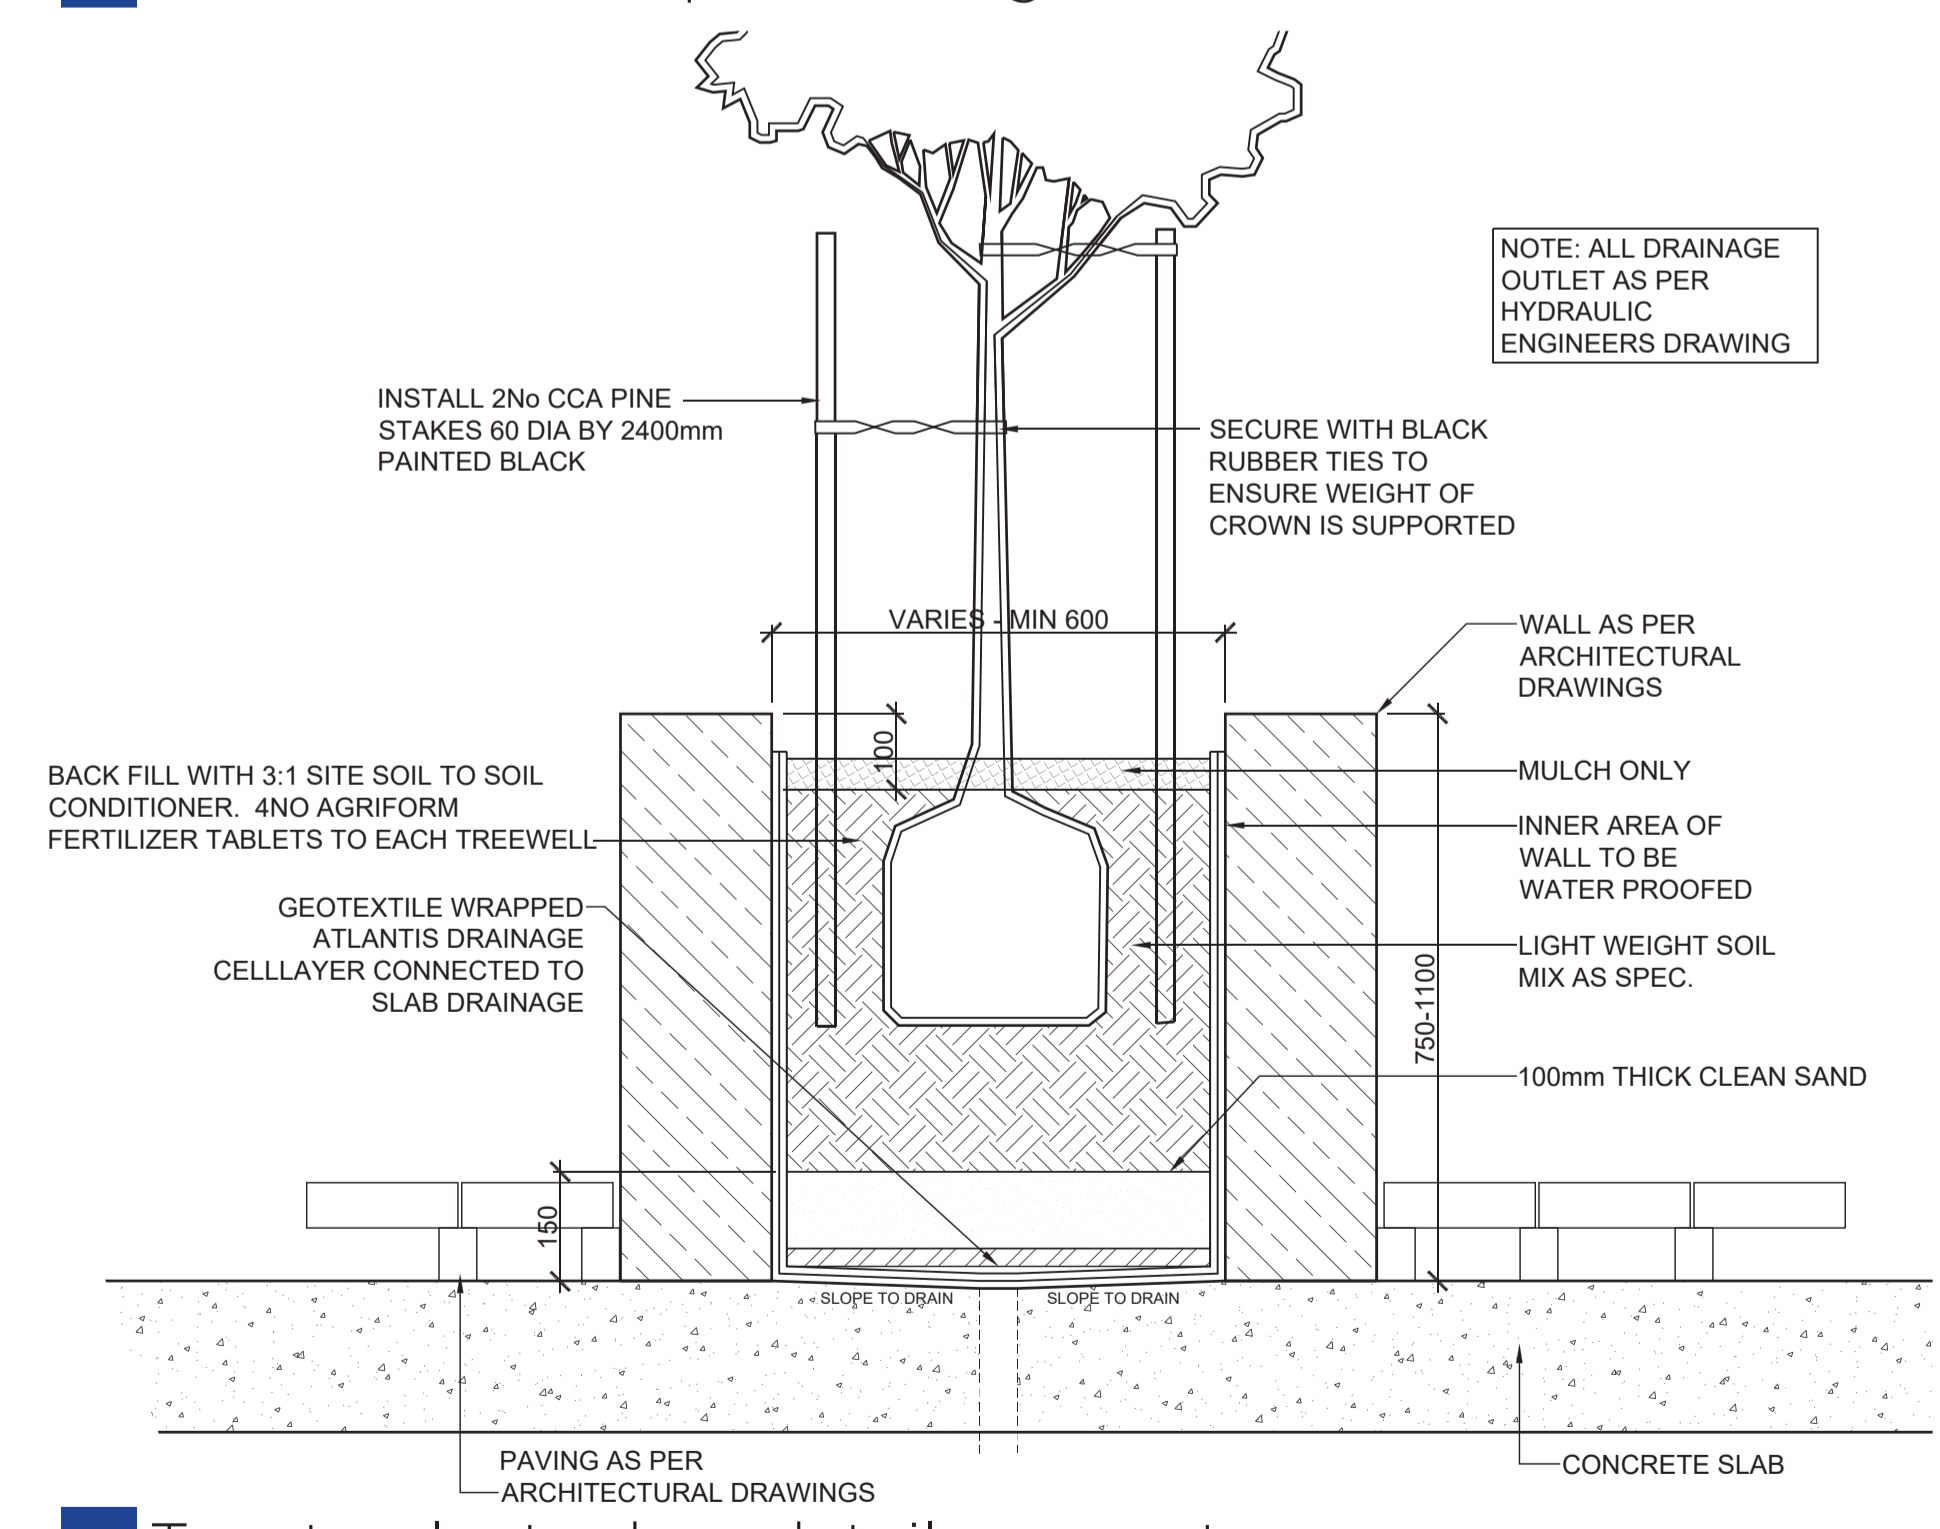

Tree to planter box detail nts



Bank Street Elevation

