

LOCAL GOVERNMENT ACT 1995

Town of Victoria Park


AMENDMENTS TO LOCAL LAWS RELATING TO STREET ALIGNMENT, RUTLAND AVENUE

In pursuance of the powers conferred upon it by the abovementioned Act, the Council of the Town of Victoria Park hereby records having resolved on the twenty-second day of April 1997 to make the following amendments to its Local Laws Relating to Street Alignments - Rutland Avenue as published in the Government Gazette on 22 September 1969, including subsequent amendments.


All reference to City of Perth in the aforementioned Local Law (previously known as By Law 66) is to be read as Town of Victoria Park.

Amendments to the prescribed street alignment for those parts of Rutland Avenue between Great Eastern Highway to Goddard Street as set out on plans in the Schedule hereto.


The Common Seal of the Town of Victoria Park was hereunto affixed by authority of a resolution of the Council in the presence of ---

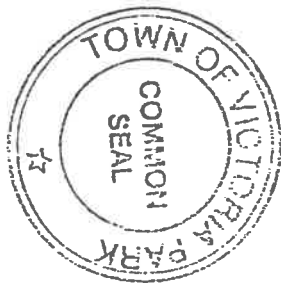


J A Lee
J A E LEE, Mayor
E H Kelly
E H KELLY, Chief Executive Officer

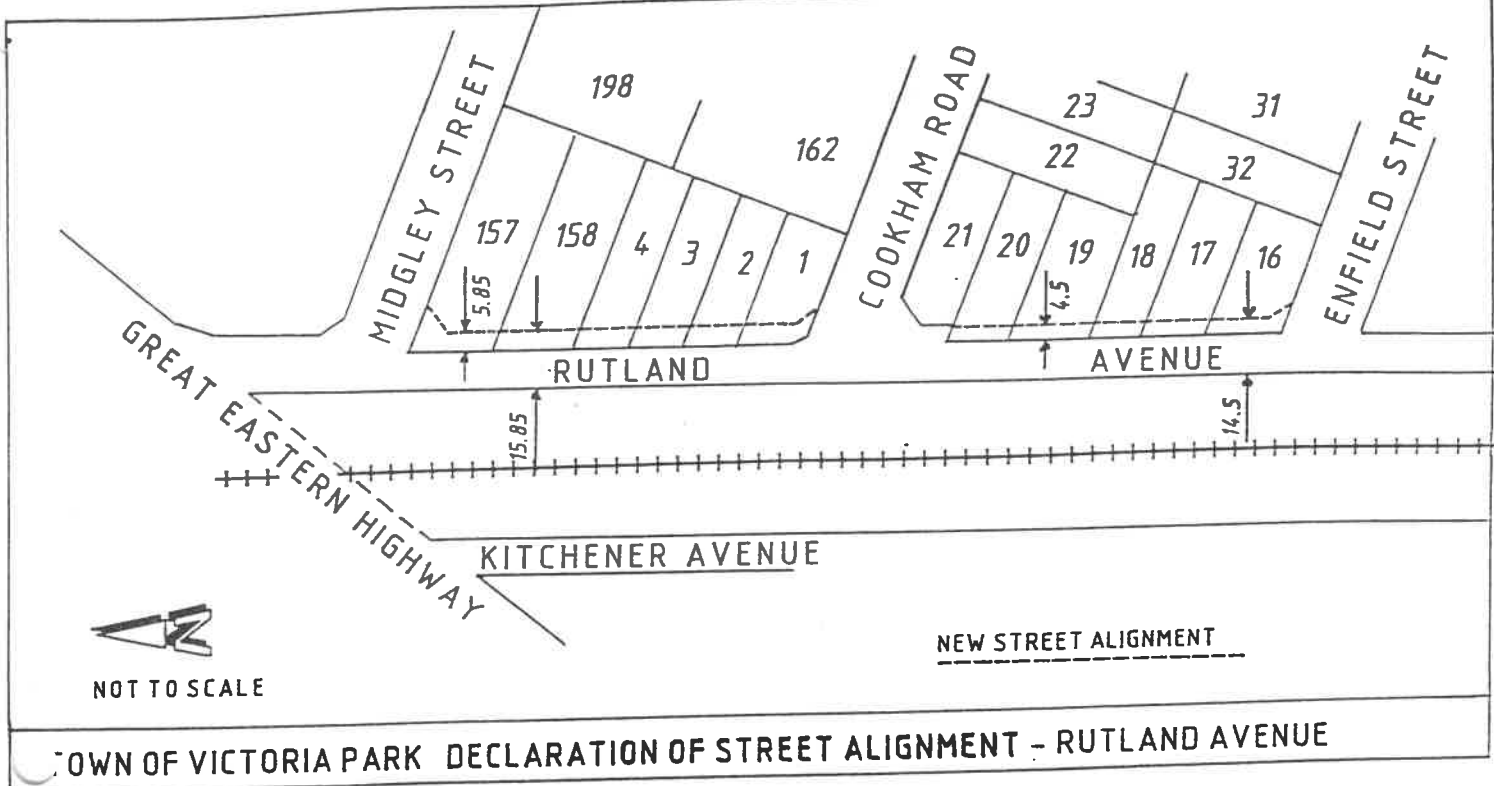


TOWN OF VICTORIA PARK DECLARATION OF STREET ALIGNMENT - RUTLAND AVENUE

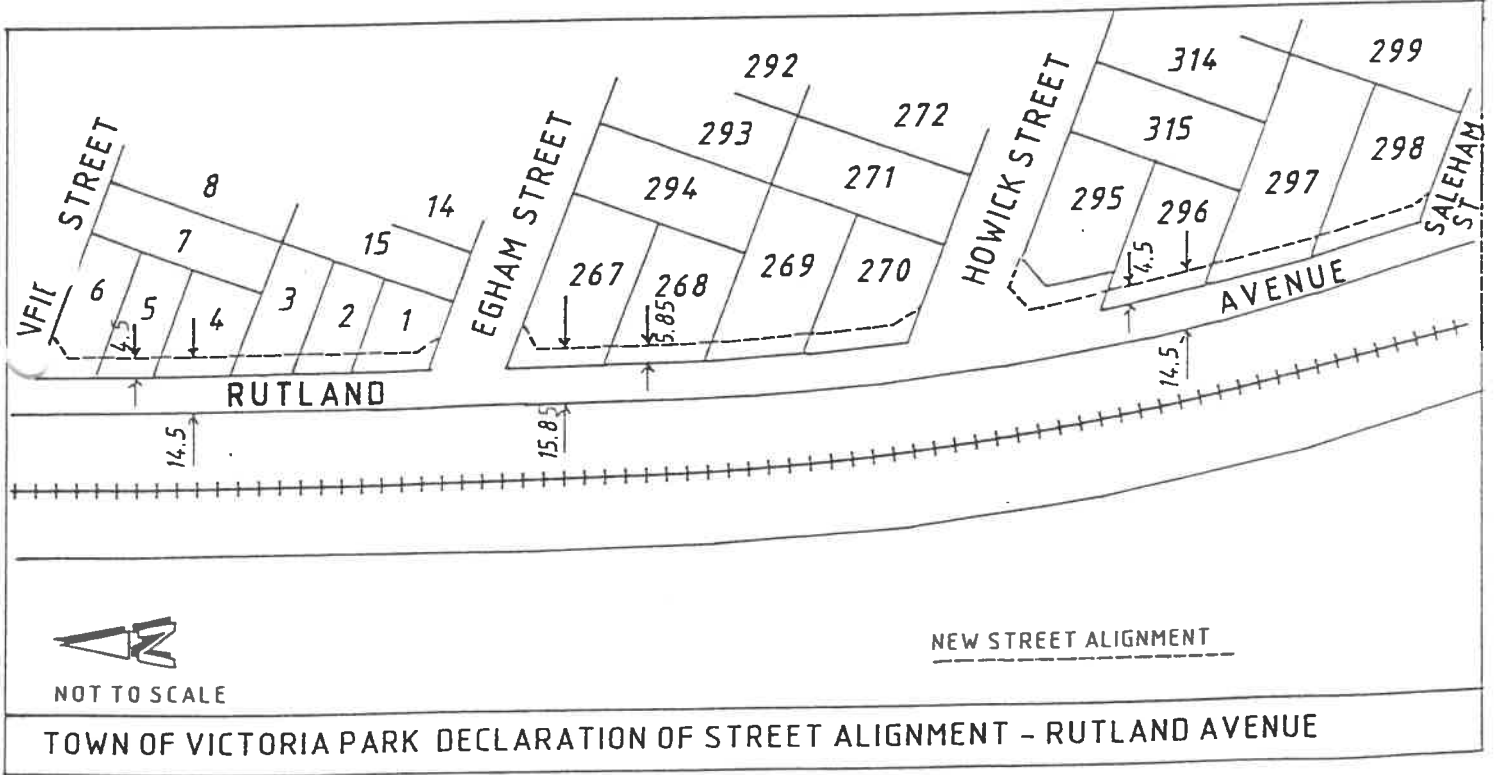

TOWN OF VICTORIA PARK DECLARATION OF STREET ALIGNMENT - RUTLAND AVENUE

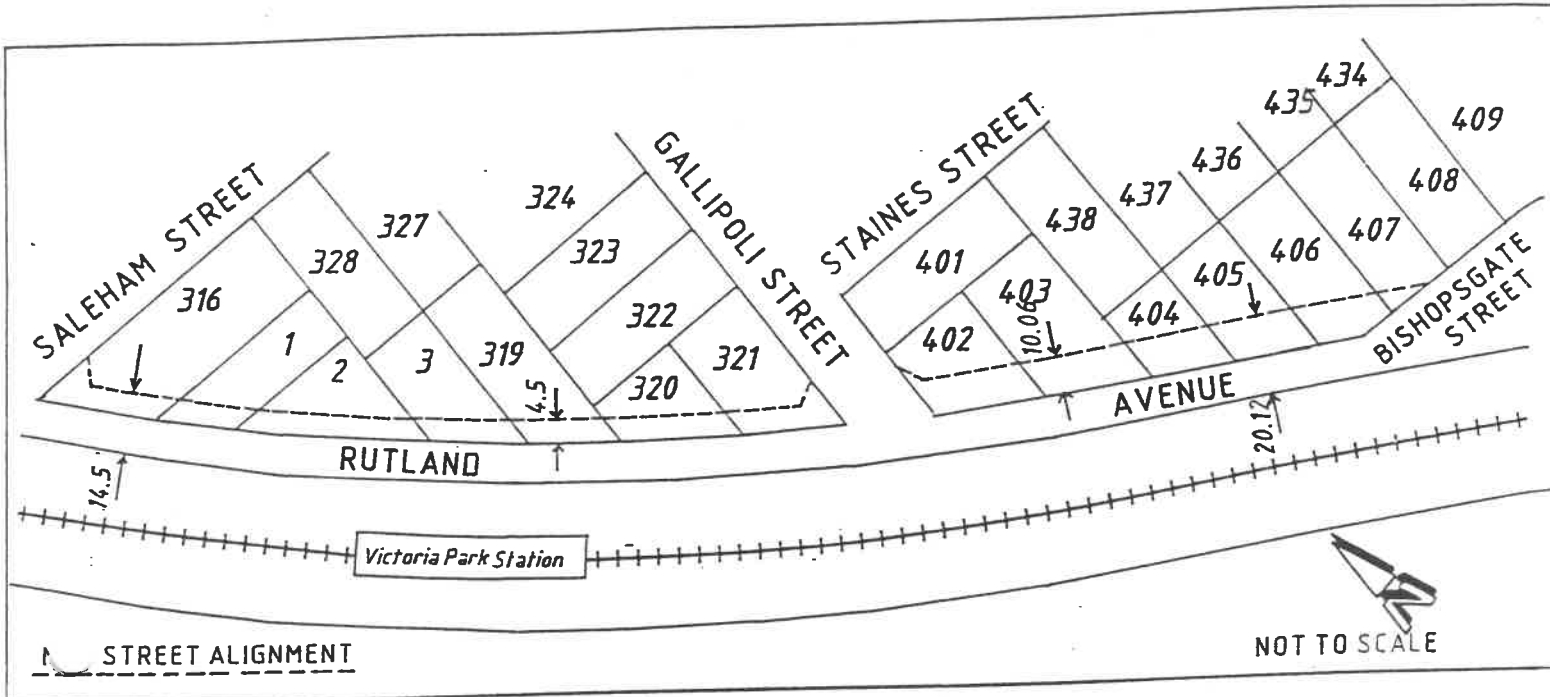

TOWN OF VICTORIA PARK DECLARATION OF STREET ALIGNMENT - RUTLAND AVENUE

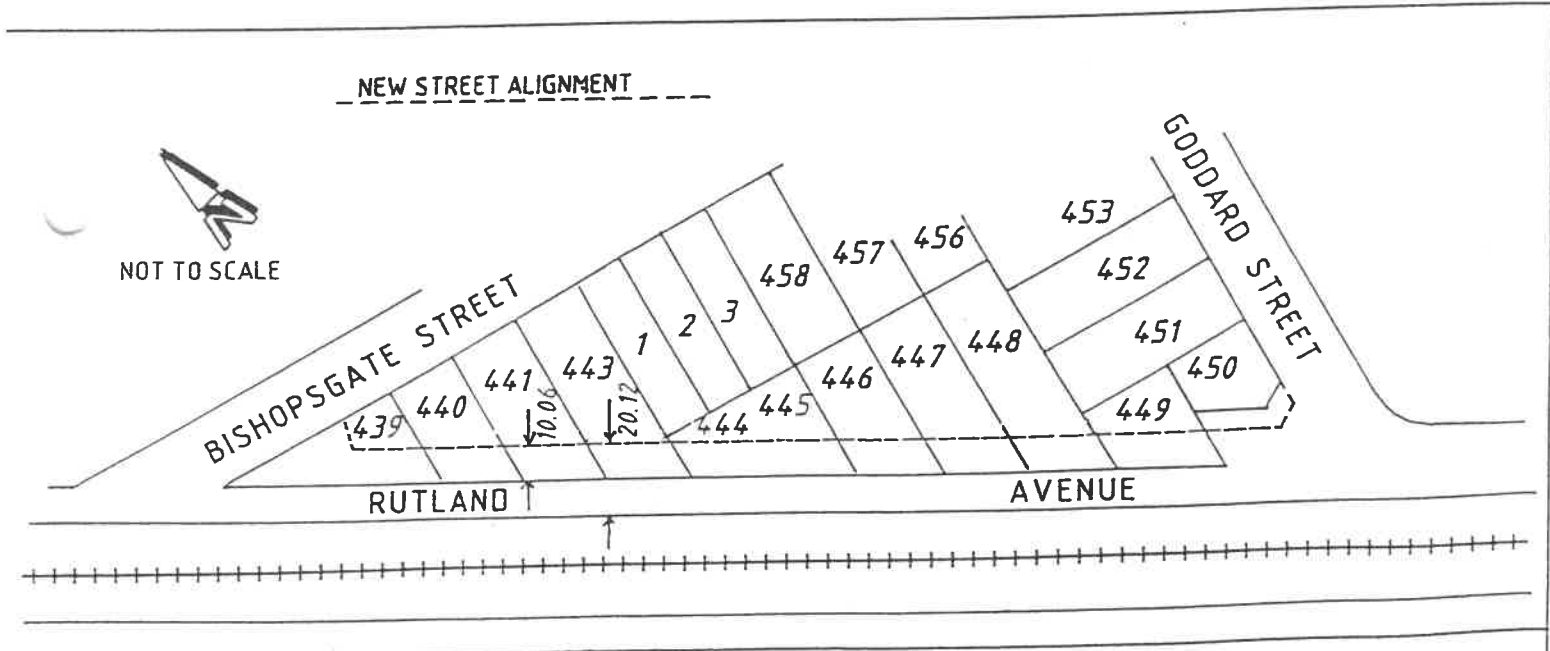

TOWN OF VICTORIA PARK DECLARATION OF STREET ALIGNMENT - RUTLAND AVENUE