





CAUSEWAY PEDESTRIAN AND CYCLIST BRIDGE PROJECT

LANDSCAPE ARCHITECTURE

SHEET LIST - LANDSCAPE DRAWINGS				
Sheet Number	Sheet Name	Current Revision	Current Revision Date	Current Revision Description
0001	DRAWING INDEX	A1	13/09/2022	ISSUED FOF DA APPLICATION
0002	LEGEND	A1	13/09/2022	ISSUED FOF DA APPLICATION
0100	OVERVIEW/PRECINCT	A1	13/09/2022	ISSUED FOF DA APPLICATION
0200	EXISTING CONDITIONS - SHEET 1	A1	13/09/2022	ISSUED FOF DA APPLICATION
0201	EXISTING CONDITIONS - SHEET 2	A1	13/09/2022	ISSUED FOF DA APPLICATION
0202	EXISTING CONDITIONS - SHEET 3	A1	13/09/2022	ISSUED FOF DA APPLICATION
0400	TREE PRESERVATION AND DEMOLITION - SHEET 1	A1	13/09/2022	ISSUED FOF DA APPLICATION
0401	TREE PRESERVATION AND DEMOLITION - SHEET 2	A1	13/09/2022	ISSUED FOF DA APPLICATION
0402	TREE PRESERVATION AND DEMOLITION - SHEET 3	A1	13/09/2022	ISSUED FOF DA APPLICATION
1100	1 TO 500 GENERAL ARRANGEMENT PLANS - SHEET 1	A1	13/09/2022	ISSUED FOF DA APPLICATION
1101	1 TO 500 GENERAL ARRANGEMENT PLANS - SHEET 2	A1	13/09/2022	ISSUED FOF DA APPLICATION
1102	1 TO 500 GENERAL ARRANGEMENT PLANS - SHEET 3	A1	13/09/2022	ISSUED FOF DA APPLICATION

16/09/2022 12:31:22 PM Autodesk Docs://Causeway Link Alliance/CLA_HSL_L_Landscape.nxd

REV DESCRIPTION A ISSUED FOR 15% EXTERNAL DESIGN REVIEW A1 ISSUED FOF DA APPLICATION		DATE 07/09/2022 13/09/2022	CONSULTANT  Hassell LTD ABN 24 007 711 435 Level 1 Commonwealth Bank Building 242 Murray Street Perth WA 6000 Australia T +61 8 9477 6000 perth@hassellstudio.com	NOTES 1. Do not scale drawing. Written dimensions govern 2. All dimensions are in millimeters unless noted otherwise 3. All dimensions shall be verified on site before proceeding with the work. Hassell shall be notified in writing of any discrepancies. 4. This drawing must be read in conjunction with all relevant contracts, specifications and drawings This drawing is an uncontrolled copy. Unless noted otherwise © Copyright of this drawing is vested in Hassell Ltd.	CHECKED JT APPROVED AB	VERIFIER		  INFRASTRUCTURE DELIVERY DIRECTORATE	LOCAL AUTHORITY MAIN ROADS RESPONSIBILITY AREA MRWA DRAWING NUMBER PROJECT TITLE CAUSEWAY PEDESTRIAN & CYCLIST BRIDGE DRAWING TITLE DRAWING INDEX	SHEET A1 REV A1
AMENDMENTS		DRAWING STATUS DRG	DRAWING NO. C301-CLA-0000-LA-DRG-0001	DATE	CONTRACT MANAGER PROJECT DIRECTOR	DATE	DATE	DATE	DATE	DATE

16/09/2022 12:32:45 PM Autodesk Docs://Causeway Link Alliance/CLA_HSL_L_Landscape.nvt



L_0200
L_1100

L_0201
L_1101

L_0202
L_1102

REV	DESCRIPTION	DATE
A1	ISSUED FOR 15% EXTERNAL DESIGN REVIEW ISSUED FOR DA APPLICATION	07/09/2022 13/09/2022

AMENDMENTS

CONSULTANT

Hassell

Hassell LTD ABN 24 007 711 435
Level 1
Commonwealth Bank Building
242 Murray Street
Perth WA 6000 Australia
T +61 8 9477 6000
perth@hassellstudio.com

NOTES

- Do not scale drawing. Written dimensions govern
- All dimensions are in millimeters unless noted otherwise
- All dimensions shall be verified on site before proceeding with the work. Hassell shall be notified in writing of any discrepancies.
- This drawing must be read in conjunction with all relevant contracts, specifications and drawings

This drawing is an uncontrolled copy. Unless noted otherwise
© Copyright of this drawing is vested in Hassell Ltd.

CHECKED	JT
APPROVED	AB

VERIFIER

VERIFIED
DATE

CONTRACT MANAGER
PROJECT DIRECTOR



LOCAL AUTHORITY	MAIN ROADS RESPONSIBILITY AREA
MRIA DRAWING NUMBER	
PROJECT TITLE CAUSEWAY PEDESTRIAN & CYCLIST BRIDGE	
DRAWING TITLE OVERVIEW/PRECINCT	
DRAWING STATUS DRG	DRAWING NO. C301-CLA-0000-LA-DRG-0100

SHEET
A1
REV
A1

EXISTING TREE SCHEDULE _POINT FRASER

Type	NUMBERS
------	---------


Existing Tree	136
---------------	-----


* ONLY COUNTED TREES WITHIN THE EXTENT OF WORKS BOUNDARY

NOTE:

* THE NUMBER OF TREES IN GROUPS A, B AND C WAS NOT COUNTED DUE TO LACK OF INFORMATION IN THE SURVEY.

LEGEND

 EXISTING TREES

 EXTENT OF WORKS

TREES SHOWN IN APPROXIMATE LOCATIONS TAKEN FROM AERIAL PHOTO. EXACT LOCATIONS WILL REQUIRE AN ADDITIONAL TREE SURVEY TO BE UNDERTAKEN.

TREES SHOWN IN APPROXIMATE LOCATIONS TAKEN FROM AERIAL PHOTO. EXACT LOCATIONS WILL REQUIRE AN ADDITIONAL TREE SURVEY TO BE UNDERTAKEN.

FOR CONTINUATION - REFER DRAWING L_0201

16/09/2022 12:32:47 PM Autodesk Docs://Causeway Link Alliance/CLA_HSL_L_Landscape.rvt

REV	DESCRIPTION	DATE
A1	ISSUED FOR 15% EXTERNAL DESIGN REVIEW ISSUED FOR DA APPLICATION	07/09/2022 13/09/2022

AMENDMENTS

CONSULTANT

Hassell

Hassell LTD ABN 24 007 711 435
Level 1
Commonwealth Bank Building
242 Murray Street
Perth WA 6000 Australia
T +61 8 9477 6000
perth@hassellstudio.com

NOTES

- Do not scale drawing. Written dimensions govern
- All dimensions are in millimeters unless noted otherwise
- All dimensions shall be verified on site before proceeding with the work. Hassell shall be notified in writing of any discrepancies.
- This drawing must be read in conjunction with all relevant contracts, specifications and drawings

This drawing is an uncontrolled copy. Unless noted otherwise
© Copyright of this drawing is vested in Hassell Ltd.

CHECKED	JT
APPROVED	AB

VERIFIER

Causeway Link Alliance

CONTRACT MANAGER
PROJECT DIRECTOR

THE GOVERNMENT OF WESTERN AUSTRALIA

mainroads WESTERN AUSTRALIA



INFRASTRUCTURE DELIVERY DIRECTORATE


LOCAL AUTHORITY	MAIN ROADS RESPONSIBILITY AREA
MRIA DRAWING NUMBER	
PROJECT TITLE	CAUSEWAY PEDESTRIAN & CYCLIST BRIDGE
DRAWING TITLE	EXISTING CONDITIONS - SHEET 1
DRAWING STATUS	DRG
DRAWING NO.	C301-CLA-0000-LA-DRG-0200

SHEET **A1**
REV A1





EXISTING TREE SCHEDULE _HEIRISSON ISLAND	
Type	NUMBERS
Existing Tree	182

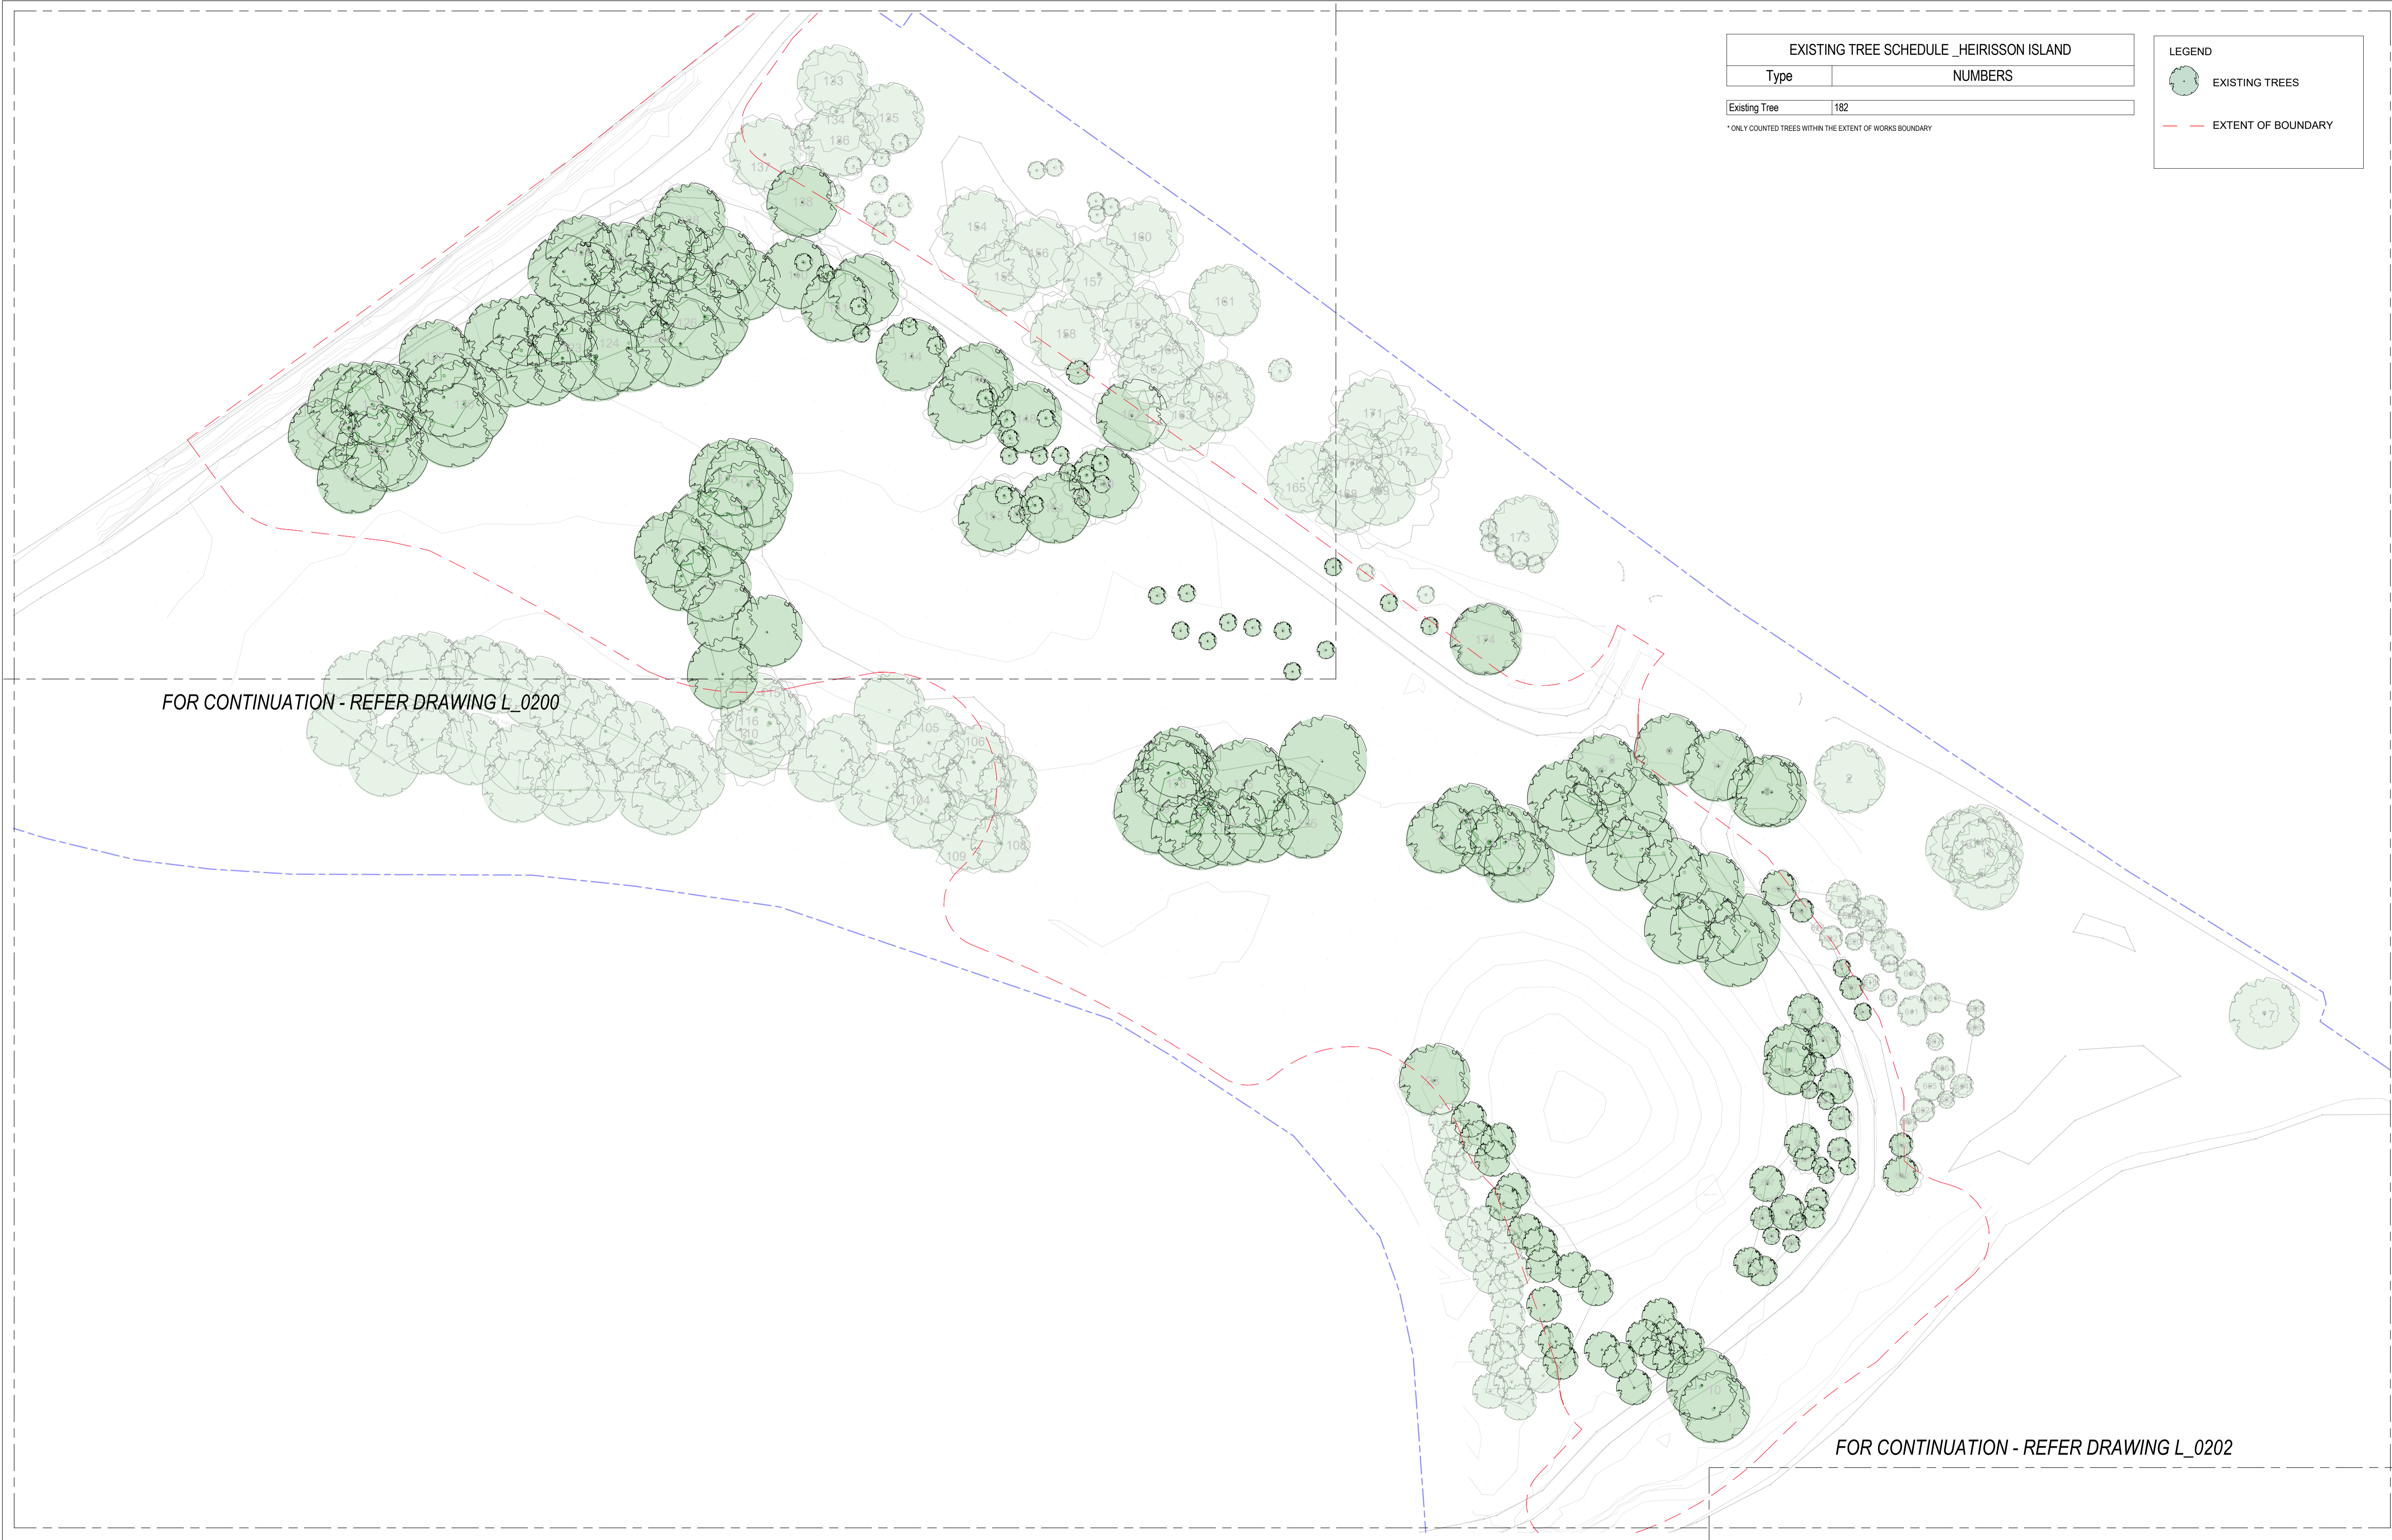* ONLY COUNTED TREES WITHIN THE EXTENT OF WORKS BOUNDARY

LEGEND	
	EXISTING TREES
	EXTENT OF BOUNDARY



16/09/2022 12:32:53 PM Autodesk Docs://Causeway Link Alliance/CLA_HSL_L_Landscape.rvt


REV A1 DESCRIPTION ISSUED FOR 15% EXTERNAL DESIGN REVIEW ISSUED FOR DA APPLICATION	DATE 07/09/2022 13/09/2022	CONSULTANT  Hassell LTD ABN 24 007 711 435 Level 1 Commonwealth Bank Building 242 Murray Street Perth WA 6000 Australia T +61 8 9477 6000 perth@hassellstudio.com	NOTES 1. Do not scale drawing. Written dimensions govern 2. All dimensions are in millimeters unless noted otherwise 3. All dimensions shall be verified on site before proceeding with the work. Hassell shall be notified in writing of any discrepancies. 4. This drawing must be read in conjunction with all relevant contracts, specifications and drawings This drawing is an uncontrolled copy. Unless noted otherwise © Copyright of this drawing is vested in Hassell Ltd.	CHECKED JT APPROVED AB	VERIFIER 	 	LOCAL AUTHORITY MAIN ROADS RESPONSIBILITY AREA	MRWA DRAWING NUMBER PROJECT TITLE CAUSEWAY PEDESTRIAN & CYCLIST BRIDGE DRAWING TITLE EXISTING CONDITIONS - SHEET 2	SHEET A1
				AMENDMENTS			CONTRACT MANAGER PROJECT DIRECTOR	DATE DATE	DATE DATE

FOR CONTINUATION - REFER DRAWING L_0201

EXISTING TREE SCHEDULE _MCCALLUM PARK	
Type	NUMBERS
Existing Tree	16

* ONLY COUNTED TREES WITHIN THE EXTENT OF WORKS BOUNDARY

LEGEND	
	EXISTING TREES
	EXTENT OF BOUNDARY

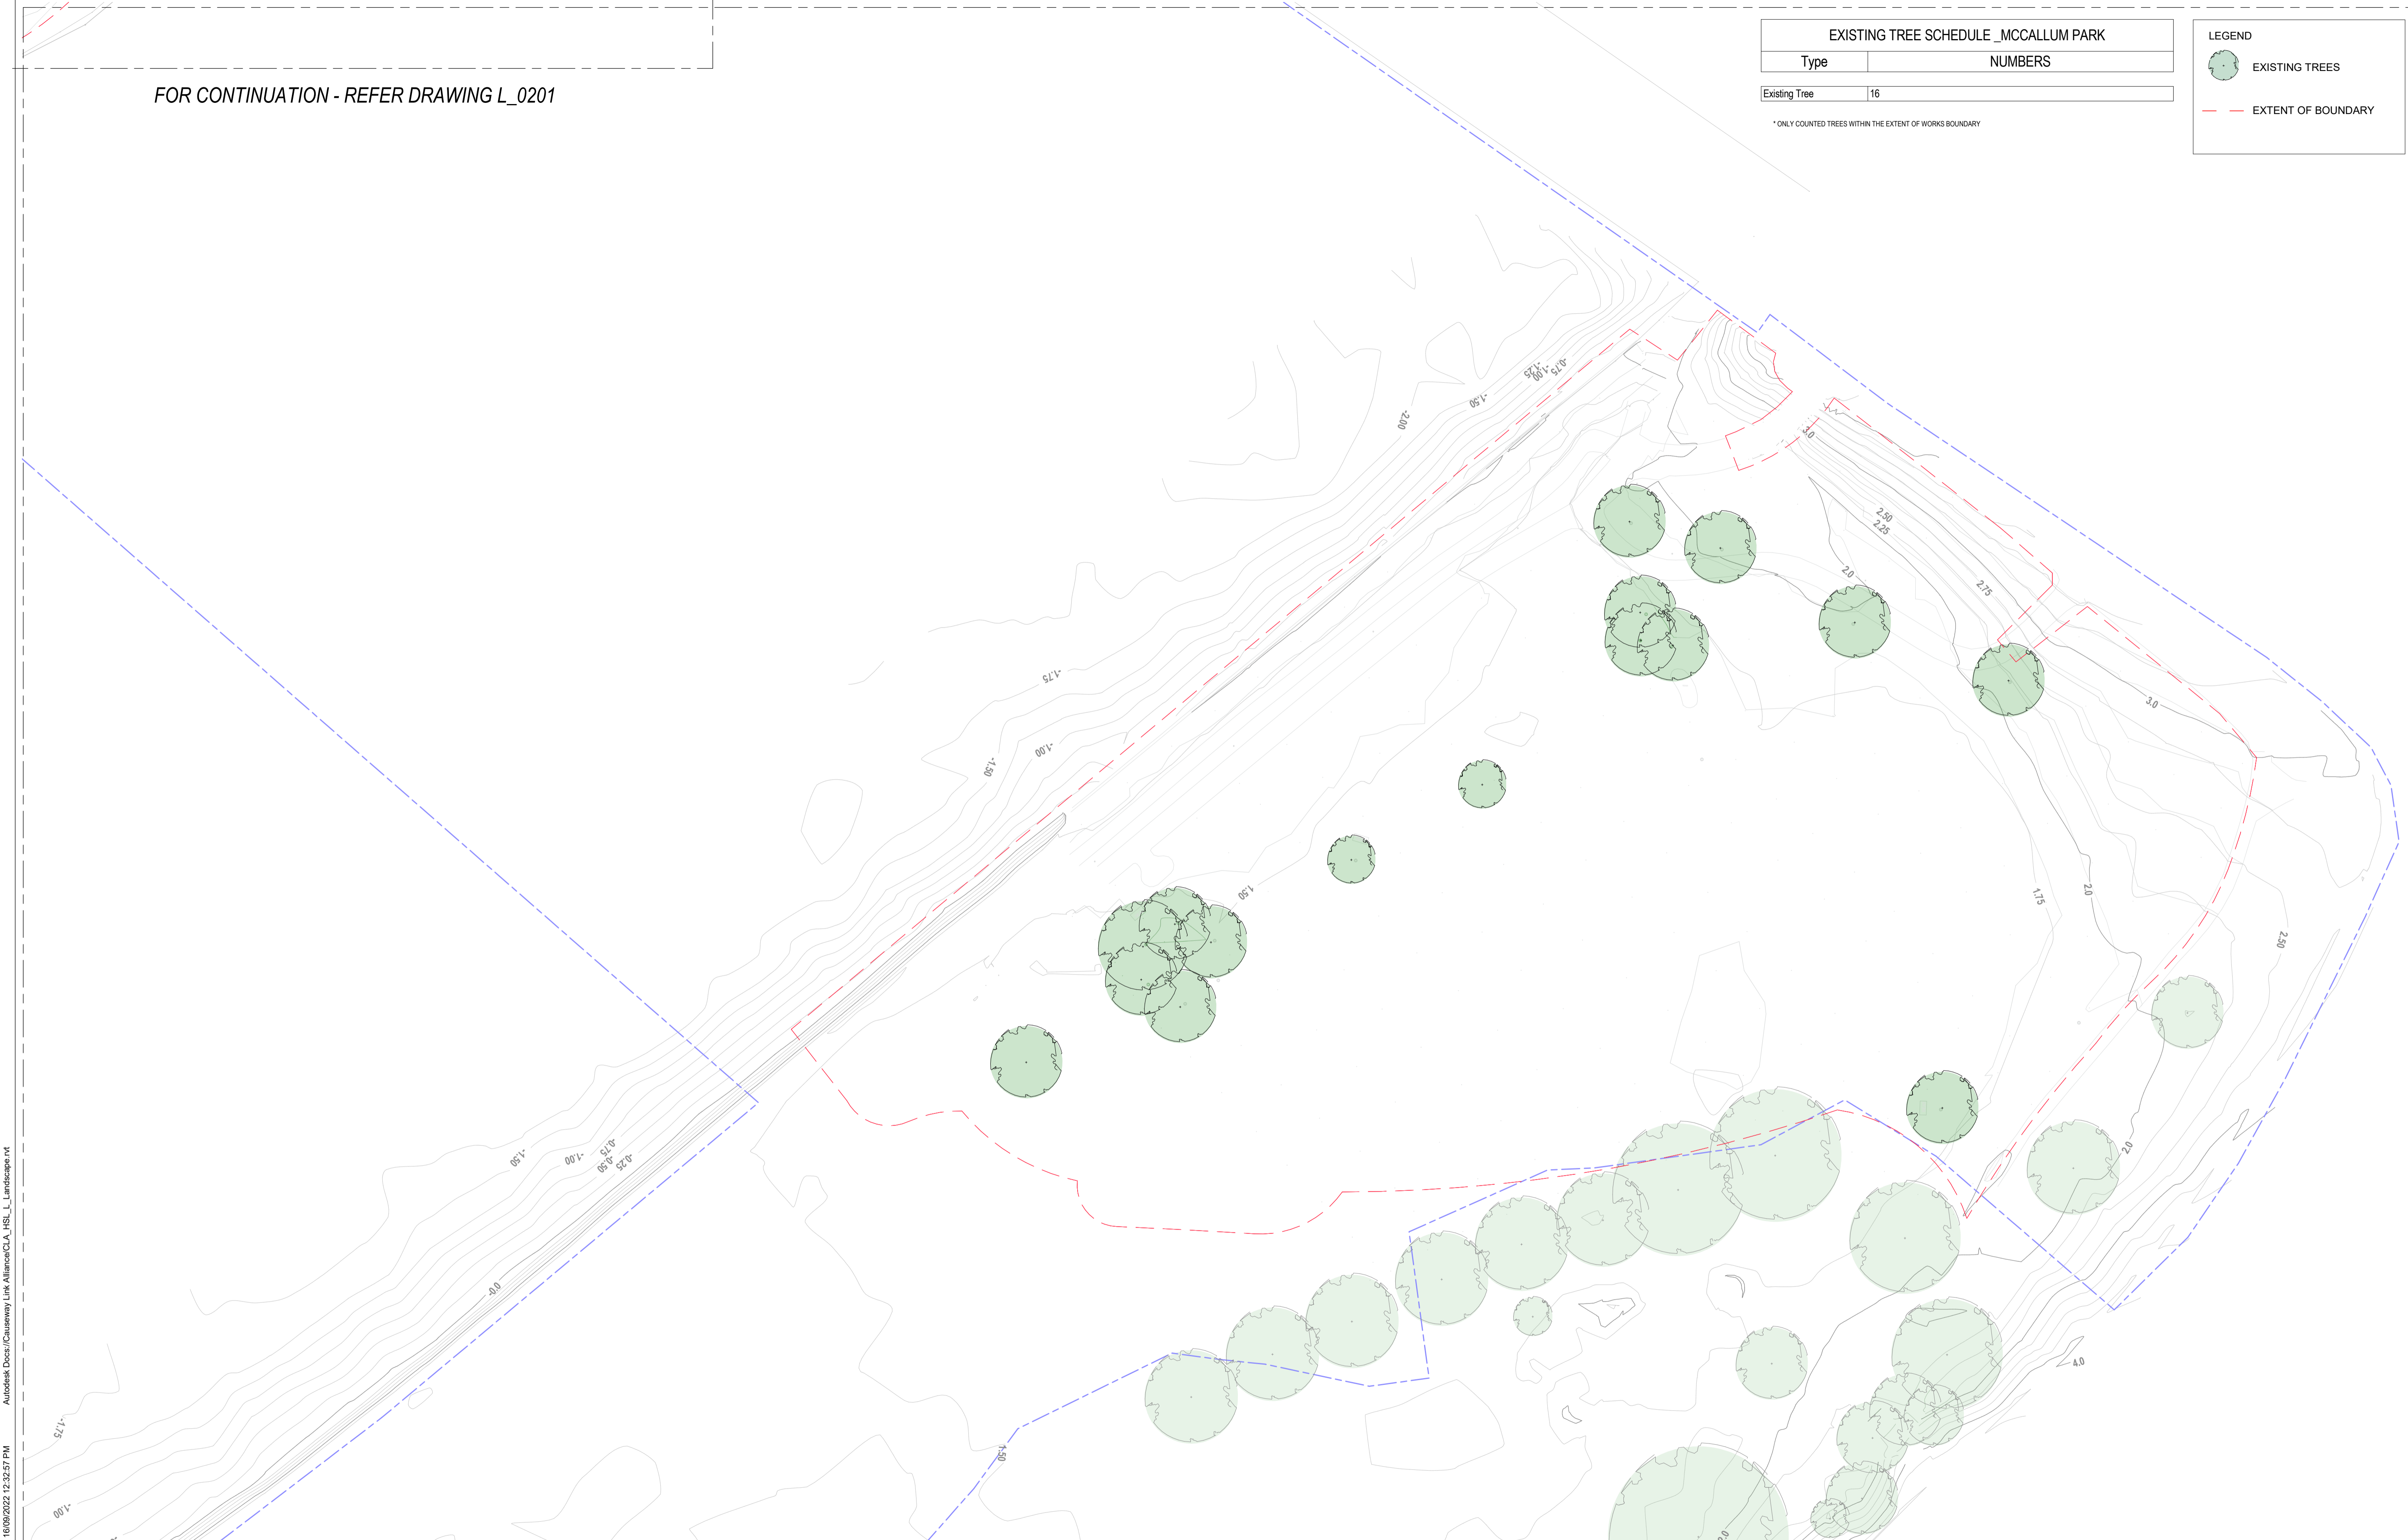

16/09/2022 12:25:57 PM Autodesk Docs://Causeway Link Alliance/CLA_HSL_L_Landscape.rvt

REV DESCRIPTION A1 ISSUED FOR 15% EXTERNAL DESIGN REVIEW ISSUED FOR DA APPLICATION		DATE 07/09/2022 13/09/2022		CONSULTANT Hassell LTD ABN 24 007 711 435 Level 1 Commonwealth Bank Building 242 Murray Street Perth WA 6000 Australia T +61 8 9477 6000 perth@hassellstudio.com		NOTES 1. Do not scale drawing. Written dimensions govern 2. All dimensions are in millimeters unless noted otherwise 3. All dimensions shall be verified on site before proceeding with the work. Hassell shall be notified in writing of any discrepancies. 4. This drawing must be read in conjunction with all relevant contracts, specifications and drawings This drawing is an uncontrolled copy. Unless noted otherwise © Copyright of this drawing is vested in Hassell Ltd.		CHECKED JT APPROVED AB		VERIFIER				INFRASTRUCTURE DELIVERY DIRECTORATE		LOCAL AUTHORITY MAIN ROADS RESPONSIBILITY AREA		MROVA DRAWING NUMBER PROJECT TITLE CAUSEWAY PEDESTRIAN & CYCLIST BRIDGE DRAWING TITLE EXISTING CONDITIONS - SHEET 3		SHEET A1	
AMENDMENTS														DRAWING STATUS DRG		DRAWING NO. C301-CLA-0000-LA-DRG-0202		REV A1			

TREE RETAIN AND DEMOLISH SCHEDULES _POINT FRASER	
TREE TYPES	NUMBERS
EXISTING TREE TO BE DEMOLISHED (THE NUMBER OF TREES IN GROUP C WAS NOT COUNTED DUE TO LACK OF INFORMATION IN THE SURVEY.)	88
EXISTING TREE TO BE RETAINED	48

* ONLY COUNTED TREES WITHIN THE EXTENT OF WORKS BOUNDARY

LEGEND	
	EXISTING TREES TO BE RETAINED AND PROTECTED DURING CONSTRUCTION
	EXISTING TREES TO BE DEMOLISHED
	PROPOSED TREE 1/3 of 45L 1/3 of 100L 1/3 of 200L
	EXISTING TO BE DEMOLISHED TREES NOT CURRENTLY PICKED UP IN THE LATEST SURVEY







16/09/2022 12:33:03 PM Autodesk Docs://Causeway Link Alliance/CLA_HSL_L_Landscape.rvt


REV A1	DESCRIPTION ISSUED FOR 15% EXTERNAL DESIGN REVIEW ISSUED FOR DA APPLICATION	DATE 07/09/2022 13/09/2022	CONSULTANT Hassell Hassell LTD ABN 24 007 711 435 Level 1 Commonwealth Bank Building 242 Murray Street Perth WA 6000 Australia T +61 8 9477 6000 perth@hassellstudio.com	NOTES 1. Do not scale drawing. Written dimensions govern 2. All dimensions are in millimeters unless noted otherwise 3. All dimensions shall be verified on site before proceeding with the work. Hassell shall be notified in writing of any discrepancies. 4. This drawing must be read in conjunction with all relevant contracts, specifications and drawings This drawing is an uncontrolled copy. Unless noted otherwise © Copyright of this drawing is vested in Hassell Ltd.	CHECKED JT	APPROVED AB	VERIFIER		 INFRASTRUCTURE DELIVERY DIRECTORATE	LOCAL AUTHORITY MROVA DRAWING NUMBER	MAIN ROADS RESPONSIBILITY AREA	PROJECT TITLE CAUSEWAY PEDESTRIAN & CYCLIST BRIDGE	DRAWING TITLE TREE PRESERVATION AND DEMOLITION - SHEET 1	DRAWING STATUS DRG	DRAWING NO. C301-CLA-0000-LA-DRG-0400	SHEET A1 REV A1
	AMENDMENTS															

TREE RETAIN AND DEMOLISH SCHEDULES...	
TREE TYPES	NUMBERS
EXISTING TREE TO BE DEMOLISHED	74
EXISTING TREE TO BE RETAINED	108

* ONLY COUNTED TREES WITHIN THE EXTENT OF WORKS BOUNDARY

LEGEND

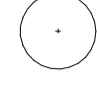

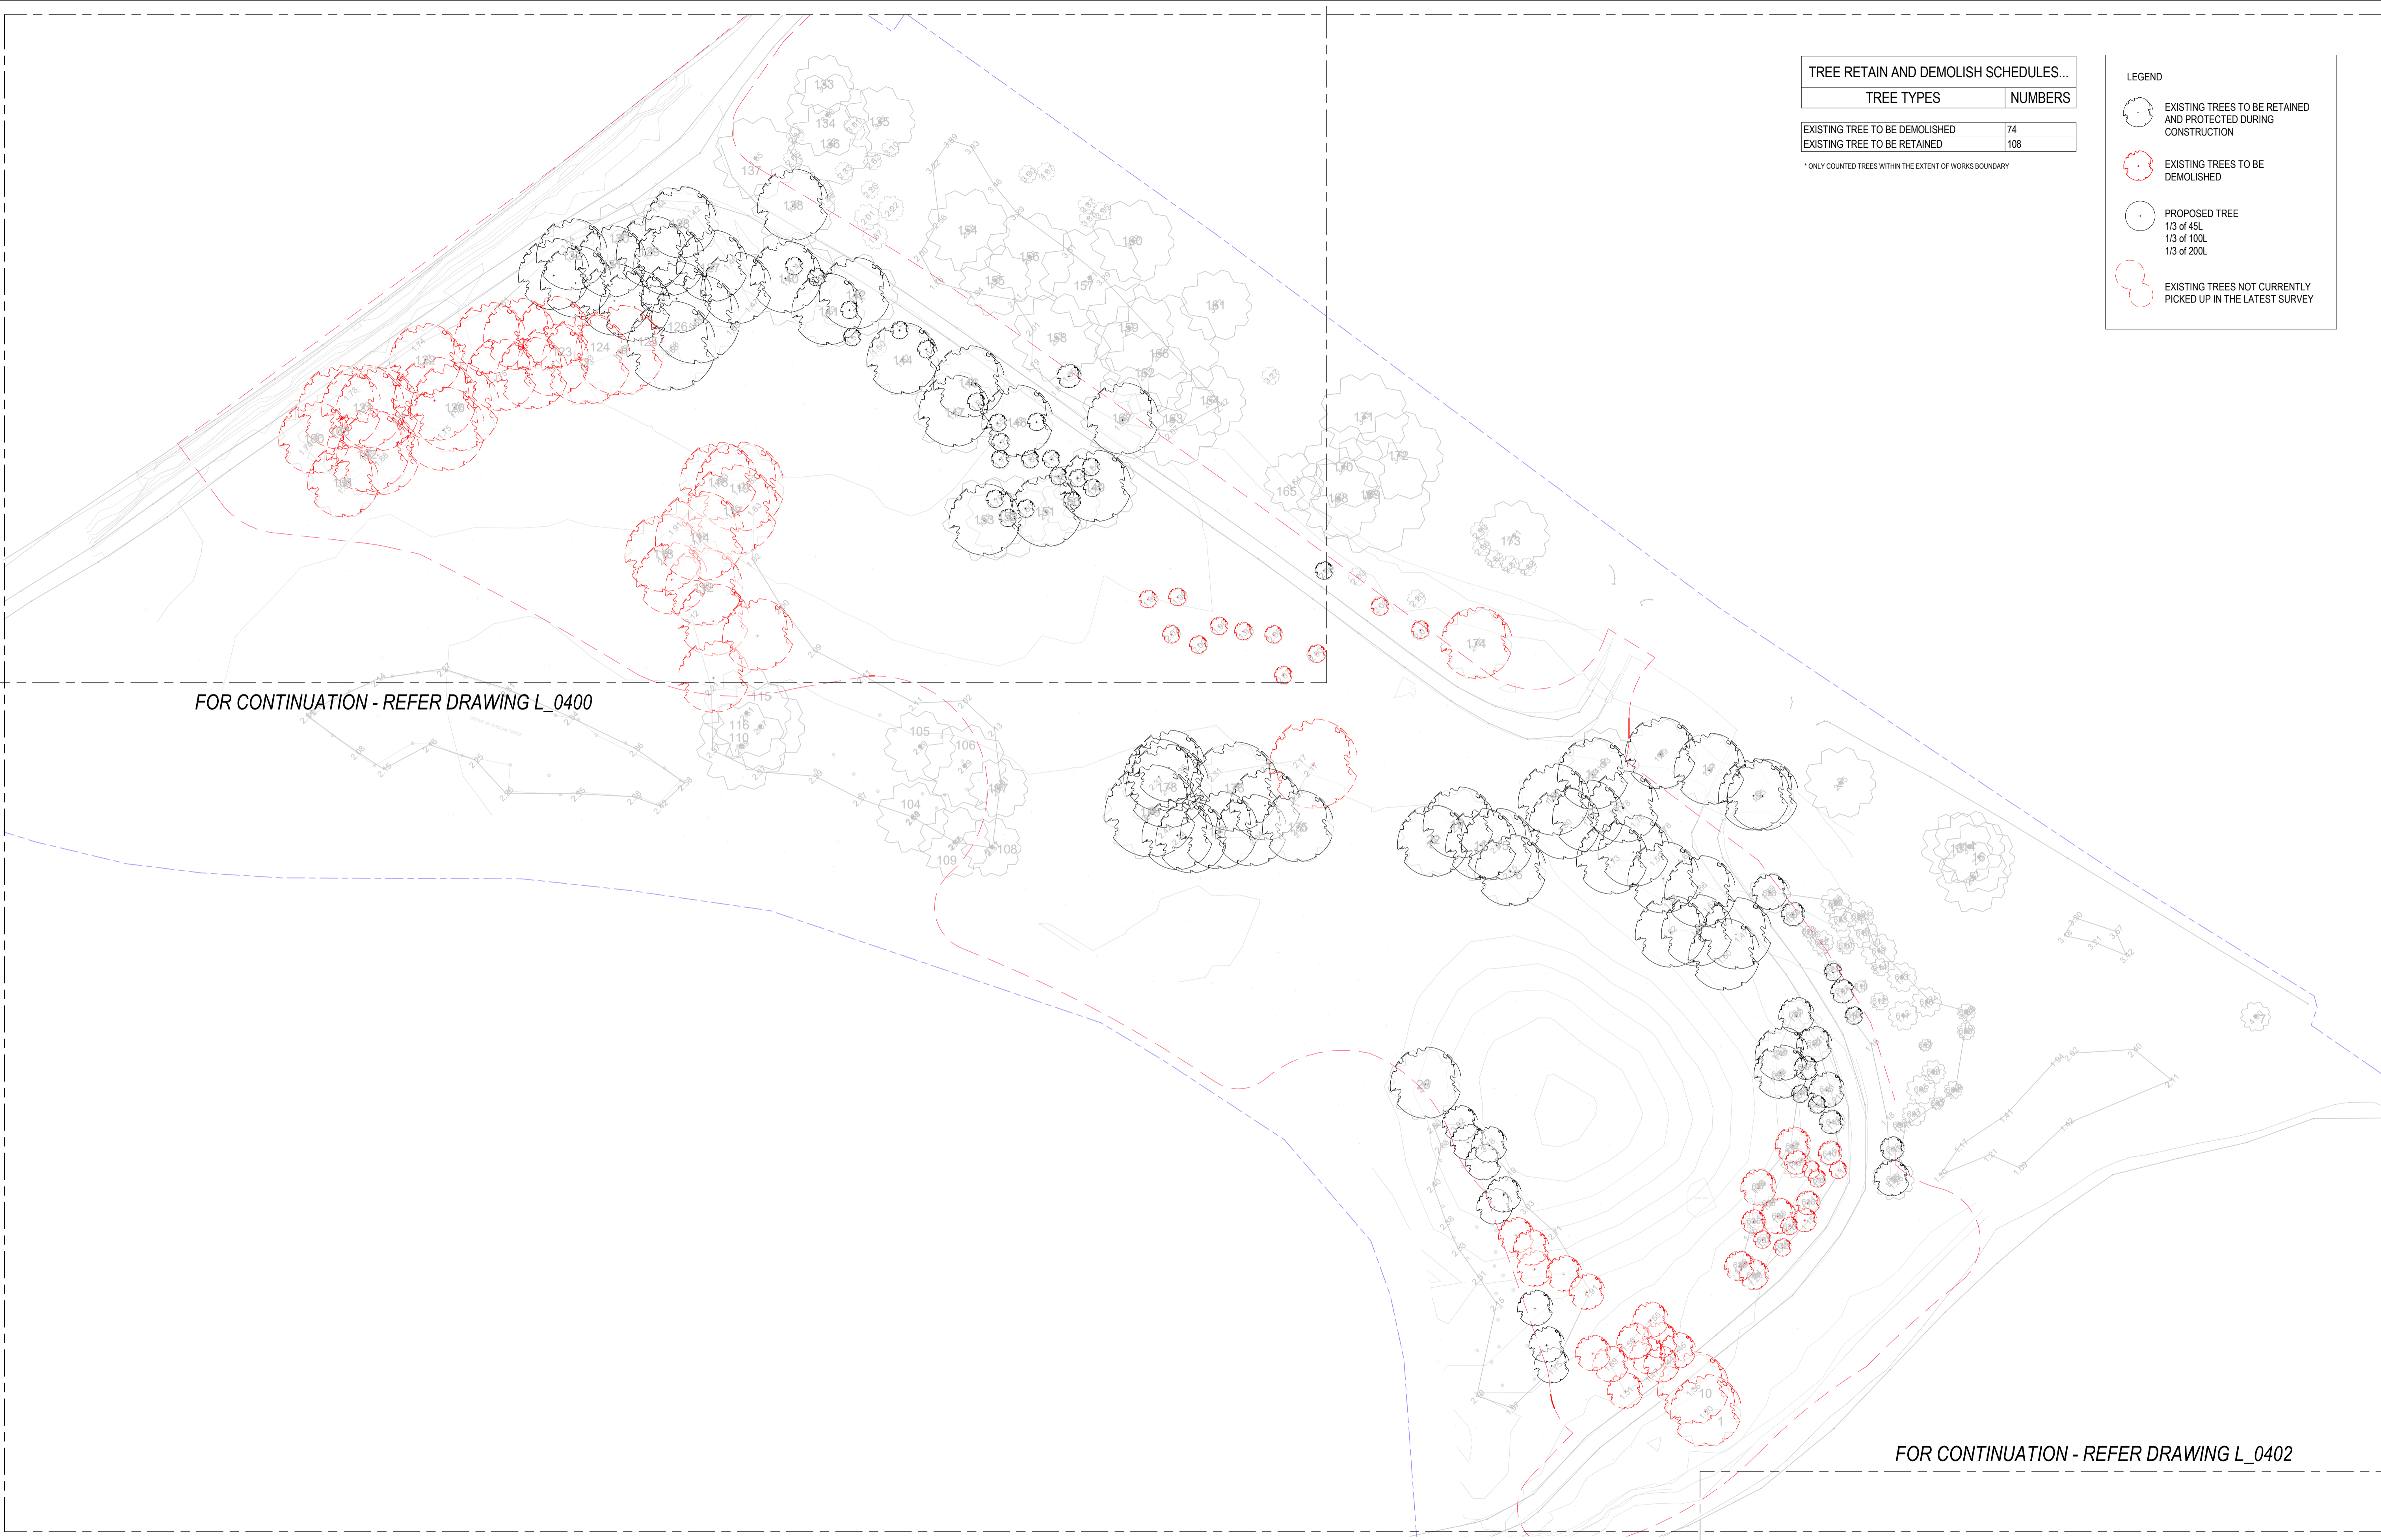

-  EXISTING TREES TO BE RETAINED AND PROTECTED DURING CONSTRUCTION
-  EXISTING TREES TO BE DEMOLISHED
-  PROPOSED TREE
1/3 of 45L
1/3 of 100L
1/3 of 200L
-  EXISTING TREES NOT CURRENTLY PICKED UP IN THE LATEST SURVEY



FOR CONTINUATION - REFER DRAWING L_0400

FOR CONTINUATION - REFER DRAWING L_0402

16/09/2022 12:33:05 PM Autodesk Docs://Causeway Link Alliance/CLA_HSL_L_Landscape.nvt


REV A1 DESCRIPTION ISSUED FOR 15% EXTERNAL DESIGN REVIEW ISSUED FOR DA APPLICATION AMENDMENTS	DATE 07/09/2022 13/09/2022	CONSULTANT  Hassell LTD ABN 24 007 711 435 Level 1 Commonwealth Bank Building 242 Murray Street Perth WA 6000 Australia T +61 8 9477 6000 perth@hassellstudio.com	NOTES 1. Do not scale drawing. Written dimensions govern 2. All dimensions are in millimeters unless noted otherwise 3. All dimensions shall be verified on site before proceeding with the work. Hassell shall be notified in writing of any discrepancies. 4. This drawing must be read in conjunction with all relevant contracts, specifications and drawings This drawing is an uncontrolled copy. Unless noted otherwise © Copyright of this drawing is vested in Hassell Ltd.	CHECKED JT APPROVED AB	VERIFIER 	  INFRASTRUCTURE DELIVERY DIRECTORATE	LOCAL AUTHORITY MAIN ROADS RESPONSIBILITY AREA	MRWA DRAWING NUMBER PROJECT TITLE CAUSEWAY PEDESTRIAN & CYCLIST BRIDGE DRAWING TITLE TREE PRESERVATION AND DEMOLITION - SHEET 2	DATE DRAWING STATUS DRG	DATE DRAWING NO. C301-CLA-0000-LA-DRG-0401	SHEET A1 REV A1
				CONTRACT MANAGER PROJECT DIRECTOR			DATE DATE	DATE DATE			

FOR CONTINUATION - REFER DRAWING L_0401

TREE RETAIN AND DEMOLISH SCHEDULES...	
TREE TYPES	NUMBERS
EXISTING TREE TO BE DEMOLISHED	2
EXISTING TREE TO BE RETAINED	14

* ONLY COUNTED TREES WITHIN THE EXTENT OF WORKS BOUNDARY

LEGEND	
	EXISTING TREES TO BE RETAINED AND PROTECTED DURING CONSTRUCTION
	EXISTING TREES TO BE DEMOLISHED
	PROPOSED TREE 1/3 of 45L 1/3 of 100L 1/3 of 200L
	EXISTING TREES NOT CURRENTLY PICKED UP IN THE LATEST SURVEY

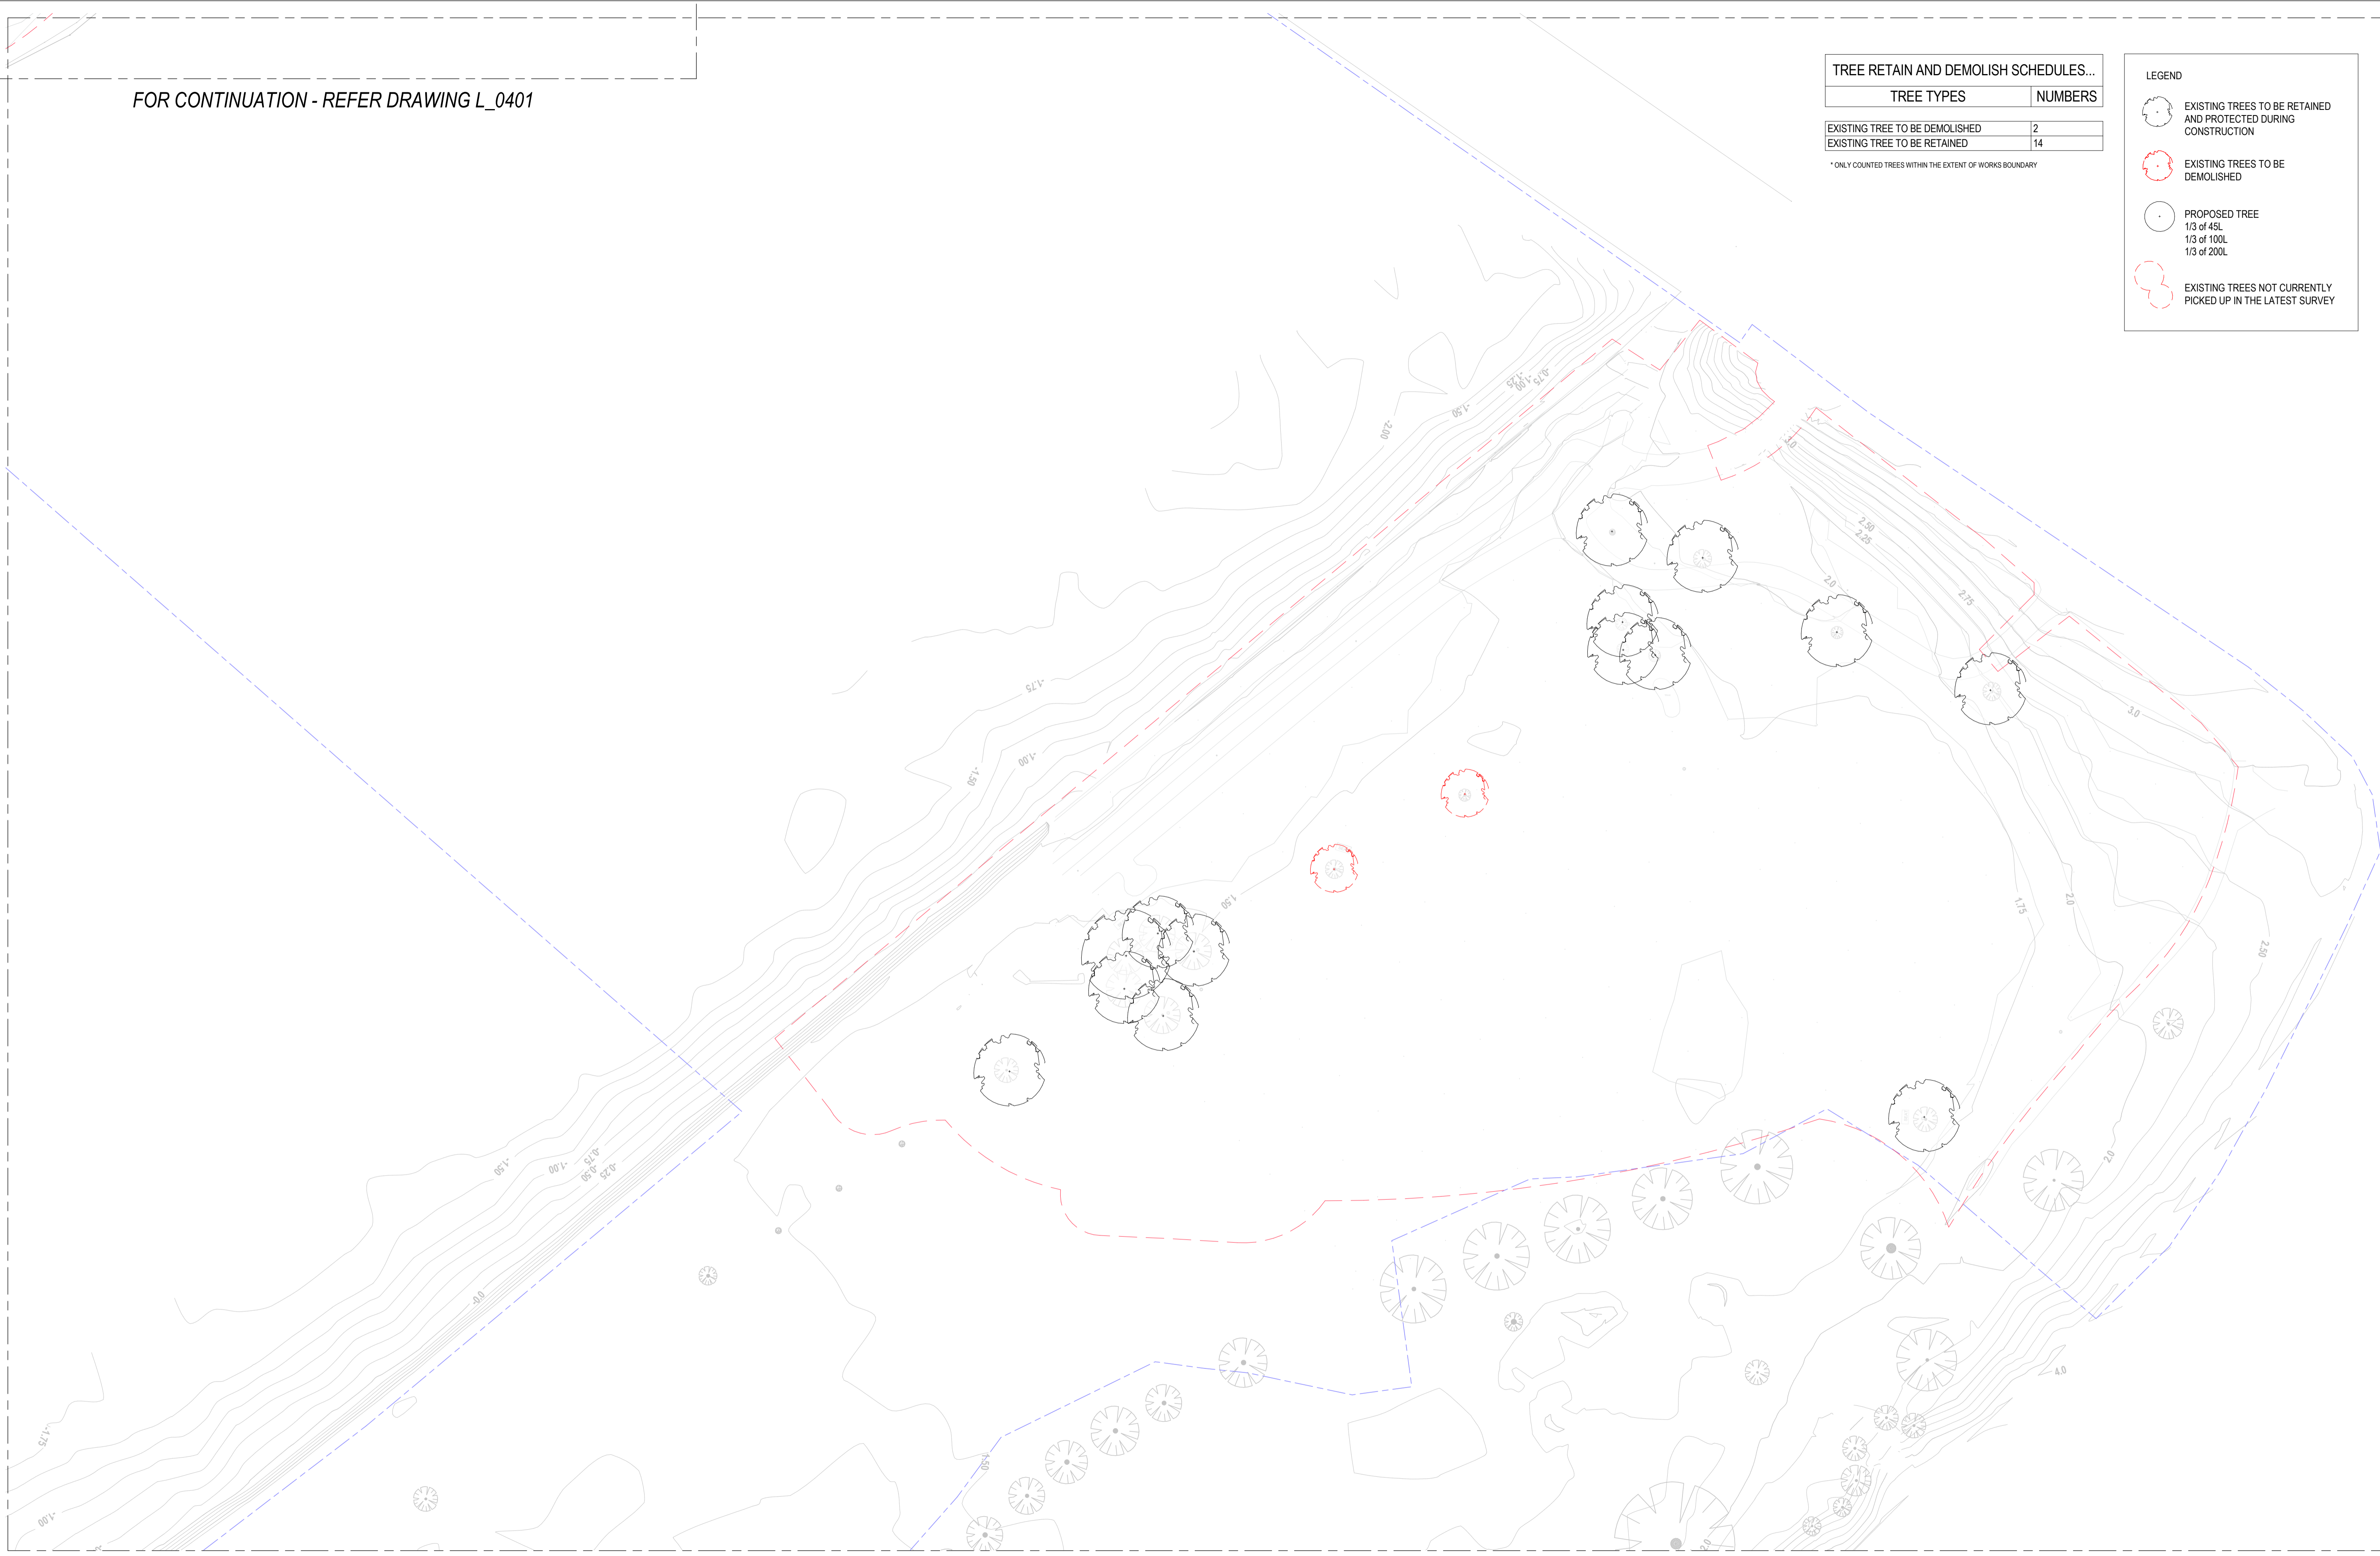

16/09/2022 12:25:12 PM Autodesk Docs://Causeway Link Alliance/CLA_HSL_L_Landscaper.rvt

REV	DESCRIPTION	DATE
A	ISSUED FOR 15% EXTERNAL DESIGN REVIEW	07/09/2022
A1	ISSUED FOR DA APPLICATION	13/09/2022

CONSULTANT

Hassell

Hassell LTD ABN 24 007 711 435
Level 1
Commonwealth Bank Building
242 Murray Street
Perth WA 6000 Australia
T +61 8 9477 6000
perth@hassellstudio.com

NOTES

- Do not scale drawing. Written dimensions govern
- All dimensions are in millimeters unless noted otherwise
- All dimensions shall be verified on site before proceeding with the work. Hassell shall be notified in writing of any discrepancies.
- This drawing must be read in conjunction with all relevant contracts, specifications and drawings

This drawing is an uncontrolled copy. Unless noted otherwise
© Copyright of this drawing is vested in Hassell Ltd.

CHECKED	JT
APPROVED	AB

VERIFIER

INFRASTRUCTURE DELIVERY DIRECTORATE

LOCAL AUTHORITY	MAIN ROADS RESPONSIBILITY AREA
MRIA DRAWING NUMBER	
PROJECT TITLE	CAUSEWAY PEDESTRIAN & CYCLIST BRIDGE
DRAWING TITLE	TREE PRESERVATION AND DEMOLITION - SHEET 3
DRAWING STATUS	DRG
DRAWING No.	C301-CLA-0000-LA-DRG-0402

SHEET
REV
A1
A1

TREE SCHEDULES_POINT FRASER	
TREE TYPES	NUMBERS
EXISTING TREE TO BE DEMOLISHED (THE NUMBER OF TREES IN GROUP C WAS NOT COUNTED DUE TO LACK OF INFORMATION IN THE SURVEY.)	88
EXISTING TREE TO BE RETAINED	48
PROPOSED TREES	70

* ONLY COUNTED TREES WITHIN THE EXTENT OF SITE BOUNDARY



FOR CONTINUATION - REFER DRAWING L_1101

16/09/2022 12:33:45 PM Autodesk Docs://Causeway Link Alliance/CLA_HSL_L_Landscape.rvt

REV	DESCRIPTION	DATE
A1	ISSUED FOR 15% EXTERNAL DESIGN REVIEW ISSUED FOR DA APPLICATION	07/09/2022 13/09/2022

CONSULTANT

Hassell

Hassell LTD ABN 24 007 711 435
Level 1
Commonwealth Bank Building
242 Murray Street
Perth WA 6000 Australia
T +61 8 9477 6000
perth@hassellstudio.com


NOTES

- Do not scale drawing. Written dimensions govern
- All dimensions are in millimeters unless noted otherwise
- All dimensions shall be verified on site before proceeding with the work. Hassell shall be notified in writing of any discrepancies.
- This drawing must be read in conjunction with all relevant contracts, specifications and drawings

This drawing is an uncontrolled copy. Unless noted otherwise
© Copyright of this drawing is vested in Hassell Ltd.

CHECKED	JT
APPROVED	AB

VERIFIER

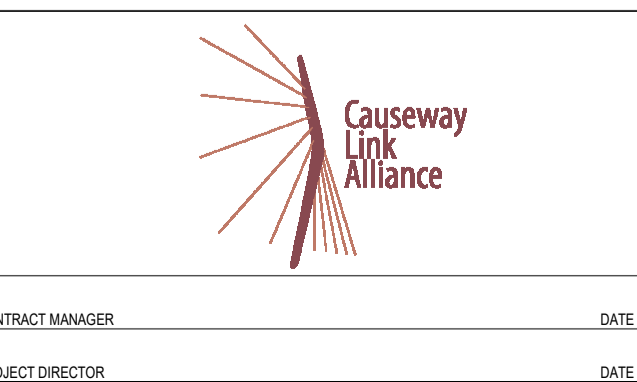

THE GOVERNMENT OF WESTERN AUSTRALIA

mainroads
WESTERN AUSTRALIA

INFRASTRUCTURE DELIVERY DIRECTORATE

LOCAL AUTHORITY	MAIN ROADS RESPONSIBILITY AREA
PROJECT TITLE	CAUSEWAY PEDESTRIAN & CYCLIST BRIDGE
DRAWING TITLE	1 TO 500 GENERAL ARRANGEMENT PLANS - SHEET 1
DRAWING STATUS	DRG
DRAWING NO.	C301-CLA-0000-LA-DRG-1100

SHEET
REV
A1
A1

TREE SCHEDULES - HEIRISSON ISLAND

TREE TYPES	NUMBERS
------------	---------

EXISTING TREE TO BE DEMOLISHED	74
EXISTING TREE TO BE RETAINED	108
PROPOSED TREES	114

* ONLY COUNTED TREES WITHIN THE EXTENT OF WORKS BOUNDARY



FOR CONTINUATION - REFER DRAWING L_1101

FOR CONTINUATION - REFER DRAWING L_1102

16/09/2022 12:35:04 PM Autodesk Docs://Causeway Link Alliance/CLA_HSL_L_Landscape.nvt

REV	DESCRIPTION	DATE
A1	ISSUED FOR 15% EXTERNAL DESIGN REVIEW ISSUED FOR DA APPLICATION	07/09/2022 13/09/2022

CONSULTANT

Hassell

Hassell LTD ABN 24 007 711 435
Level 1
Commonwealth Bank Building
242 Murray Street
Perth WA 6000 Australia
T +61 8 9477 6000
perth@hassellstudio.com

NOTES

- Do not scale drawing. Written dimensions govern
- All dimensions are in millimeters unless noted otherwise
- All dimensions shall be verified on site before proceeding with the work. Hassell shall be notified in writing of any discrepancies.
- This drawing must be read in conjunction with all relevant contracts, specifications and drawings

This drawing is an uncontrolled copy. Unless noted otherwise
© Copyright of this drawing is vested in Hassell Ltd.

CHECKED	JT
APPROVED	AB
VERIFIED	
DATE	

VERIFIER

VERIFIED

DATE

CONTRACT MANAGER

PROJECT DIRECTOR

Causeway Link Alliance

FOR CONTINUATION - REFER DRAWING L_1102

INFRASTRUCTURE DELIVERY DIRECTORATE

THE GOVERNMENT OF WESTERN AUSTRALIA

mainroads
WESTERN AUSTRALIA

LOCAL AUTHORITY	MAIN ROADS RESPONSIBILITY AREA
MORVA DRAWING NUMBER	
PROJECT TITLE	CAUSEWAY PEDESTRIAN & CYCLIST BRIDGE
DRAWING TITLE	1 TO 500 GENERAL ARRANGEMENT PLANS - SHEET 2
DATE	
DRAWING STATUS	DRG
DRAWING NO.	C301-CLA-0000-LA-DRG-1101
SHEET	A1
REV	A1

AMENDMENTS

FOR CONTINUATION - REFER DRAWING L_1101

TREE SCHEDULES_MCCALLUM PARK	
TREE TYPES	NUMBERS
EXISTING TREE TO BE DEMOLISHED	2
EXISTING TREES TO BE RETAINED	14
PROPOSED TREES	120

* ONLY COUNTED TREES WITHIN THE EXTENT OF WORKS BOUNDARY



16/09/2022 12:35:29 PM Autodesk Docs://Causeway Link Alliance/CLA_HSL_L_Landscape.nvt

REV	DESCRIPTION	DATE
A1	ISSUED FOR 15% EXTERNAL DESIGN REVIEW ISSUED FOR DA APPLICATION	07/09/2022 13/09/2022

CONSULTANT

Hassell

Hassell LTD ABN 24 007 711 435
Level 1
Commonwealth Bank Building
242 Murray Street
Perth WA 6000 Australia
T +61 8 9477 6000
perth@hassellstudio.com

NOTES

- Do not scale drawing. Written dimensions govern
- All dimensions are in millimeters unless noted otherwise
- All dimensions shall be verified on site before proceeding with the work. Hassell shall be notified in writing of any discrepancies.
- This drawing must be read in conjunction with all relevant contracts, specifications and drawings

This drawing is an uncontrolled copy. Unless noted otherwise
© Copyright of this drawing is vested in Hassell Ltd.

CHECKED	JT
APPROVED	AB
VERIFIED	
DATE	

VERIFIER

CONTRACT MANAGER

PROJECT DIRECTOR

INFRASTRUCTURE DELIVERY DIRECTORATE

LOCAL AUTHORITY	XXX	MAIN ROADS RESPONSIBILITY AREA	XXX
MIRIA DRAWING NUMBER	XXXXX	PROJECT TITLE	CAUSEWAY PEDESTRIAN & CYCLIST BRIDGE
DRAWING TITLE	1 TO 500 GENERAL ARRANGEMENT PLANS - SHEET 3		
DRAWING STATUS	DRG	DRAWING NO.	C301-CLA-0000-LA-DRG-1102

SHEET
A1
REV
A1